


4/23/2025 4:39:59 PM
Autodesk Docs://246459.MW Pacific Grove Acute Psych PR-2024-001751
THIS SHEET IS UNLESS OTHERWISE NOTED
© BOULDER ASSOCIATES

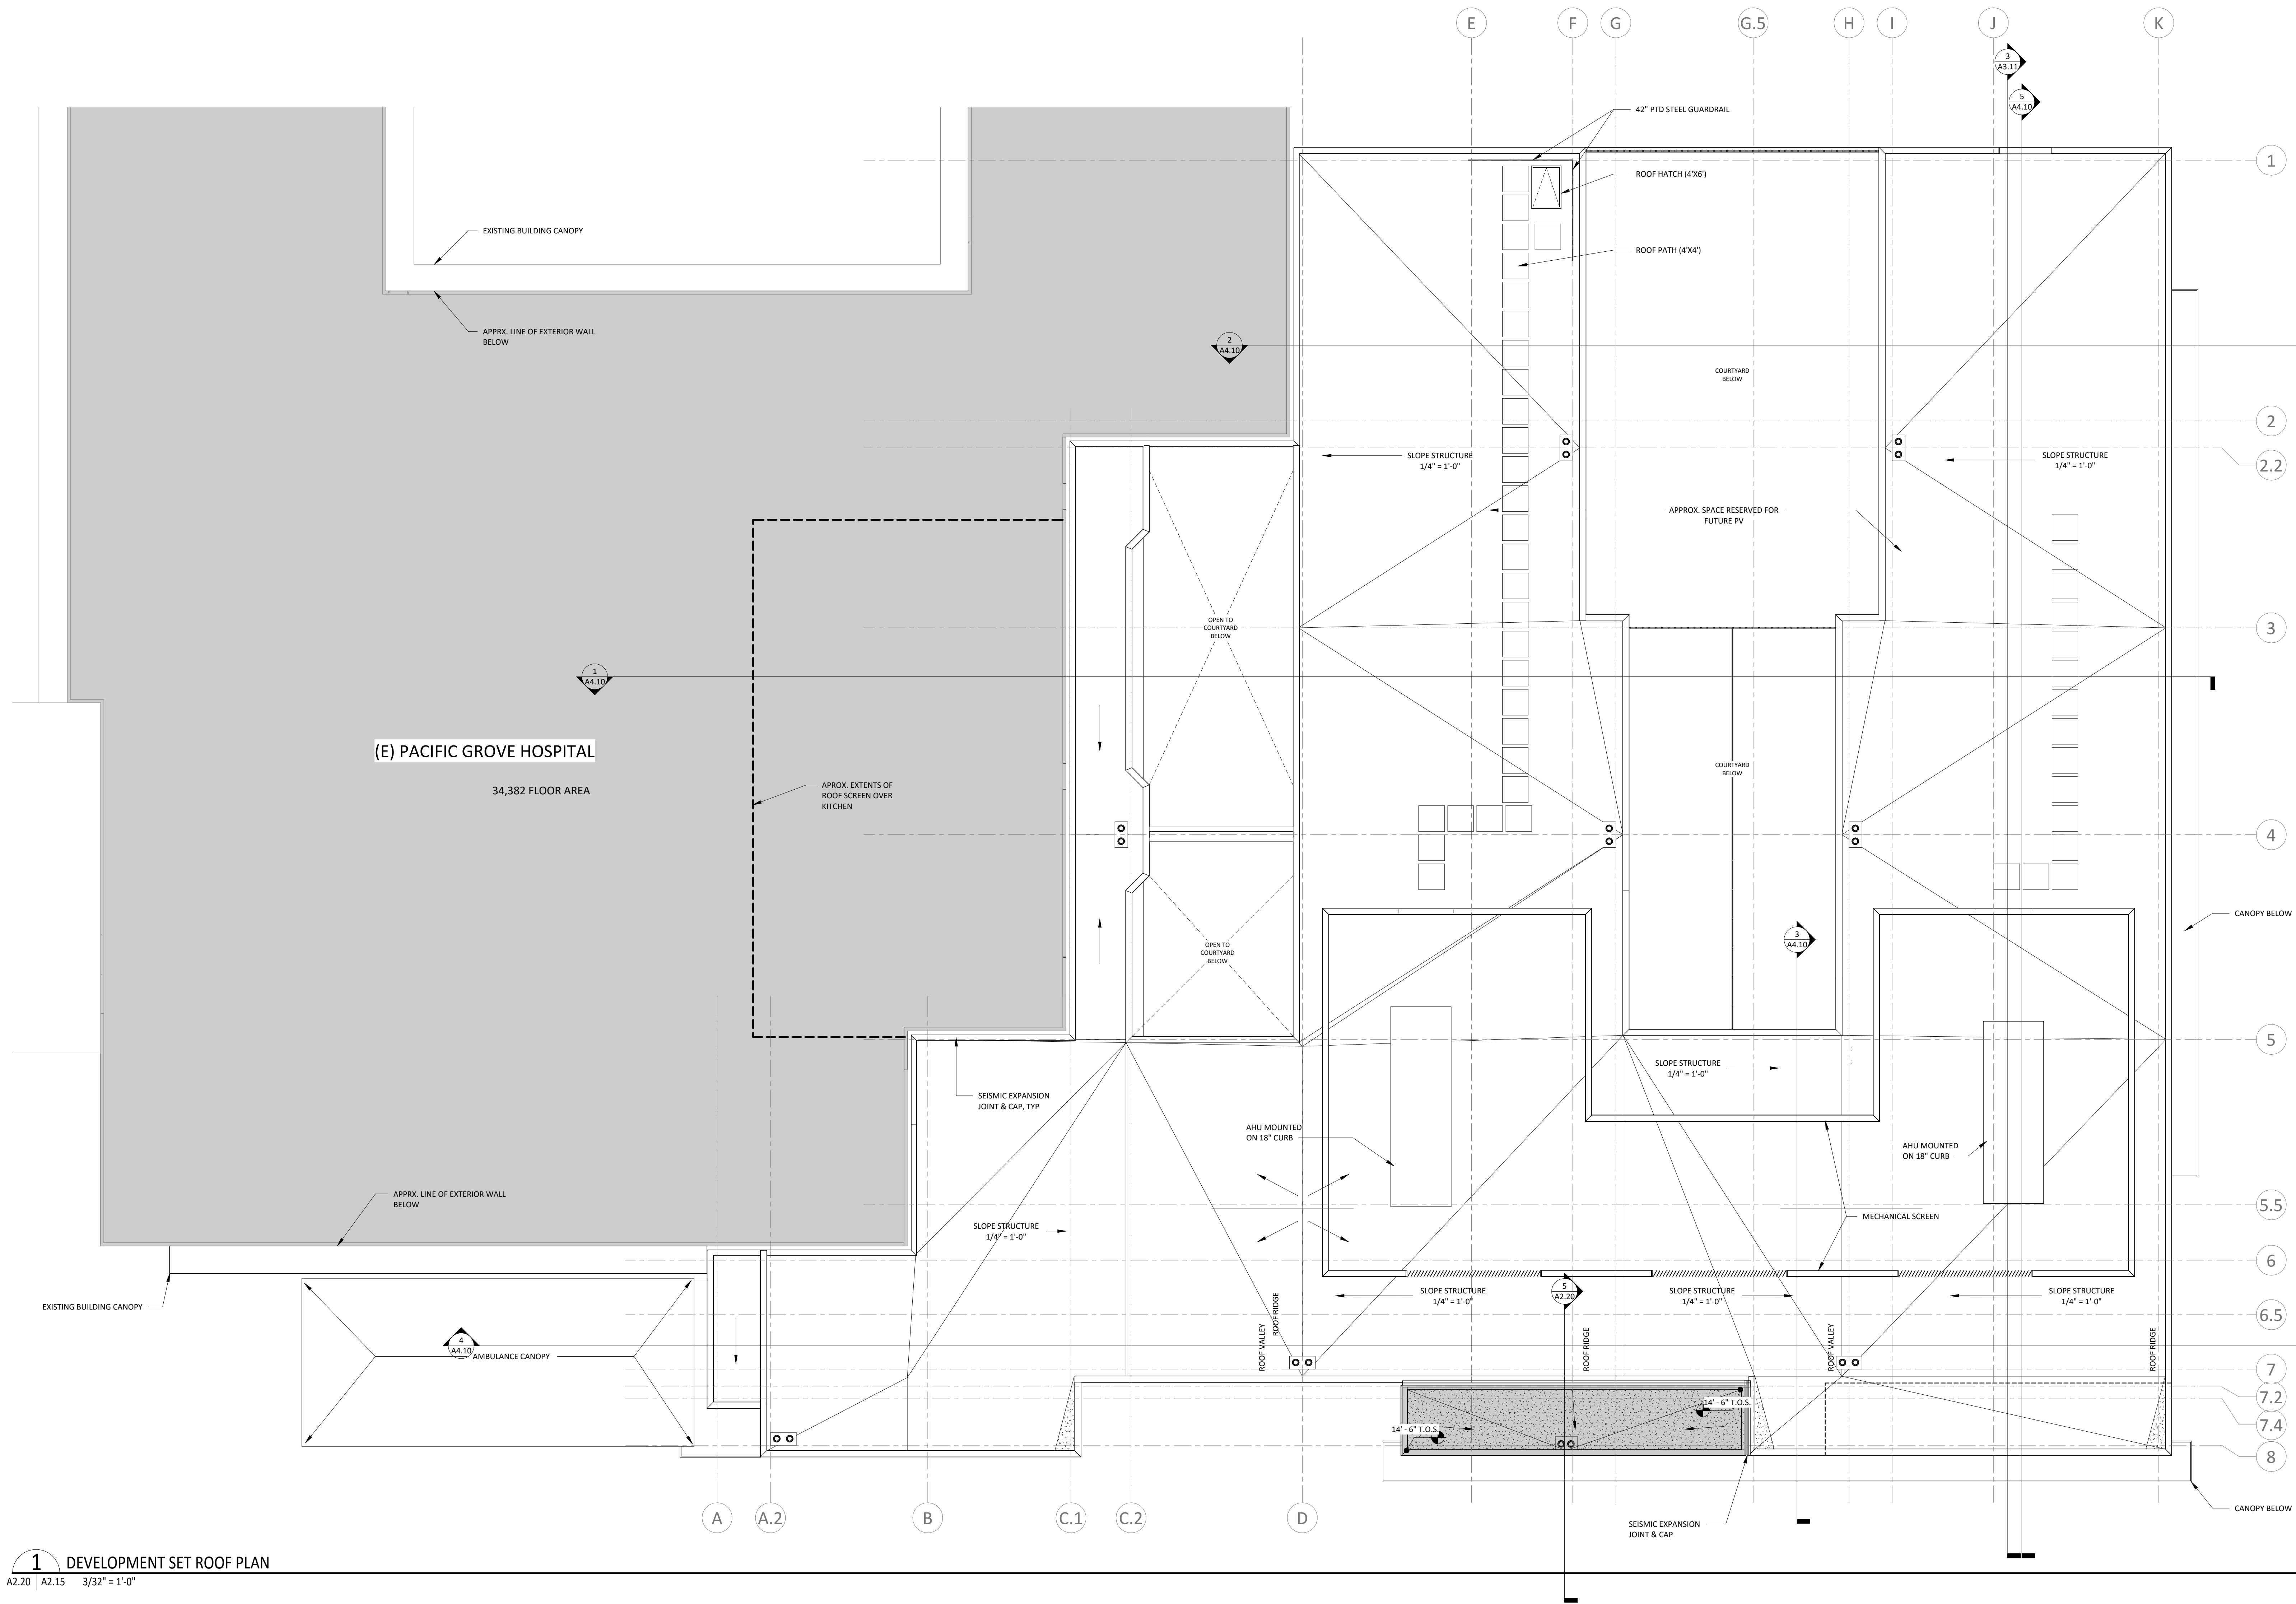

1 DEVELOPMENT SET ROOF PLAN
A2.20 | A2.15 3/32" = 1'-0"

ROOF PLAN LEGEND	
	FULLY ADHERED, 60 MIL UNREINFORCED WHITE EPDM OVER 1/4" COVERBOARD OVER EXTRUDED POLYSTYRENE (XPS) INSULATION (R-30 MIN COMBINED) OVER VAPOR BARRIER, OVER SLOPED CONCRETE SLAB ON COMPOSITE METAL DECK.
	TAPERED INSULATION, SLOPE @ 1/4" PER FOOT. SEE ARROWS FOR SLOPE DIRECTION. TAPER UP FROM MINIMUM R-25 INSULATION.
	FLEXIBLE ROOF PAVER



BOULDER ASSOCIATES
300 SPECTRUM CENTER DR, SUITE 730
IRVINE, CALIFORNIA 92618
949.727.9000



PROJECT P246459.00

**PACIFIC GROVE
ACUTE
PSYCHIATRIC
FACILITY**

5900 BROCKTON AVE., RIVERSIDE,
CA 92506

DEVELOPMENT APPLICATION/ CUP

REVISIONS		
DATE	DESCRIPTION	DATE
1		

HCAI
H241744-33-00
APPROVAL STAMP

SHEET TITLE

ROOF PLAN

SHEET NUMBER

A2.15