


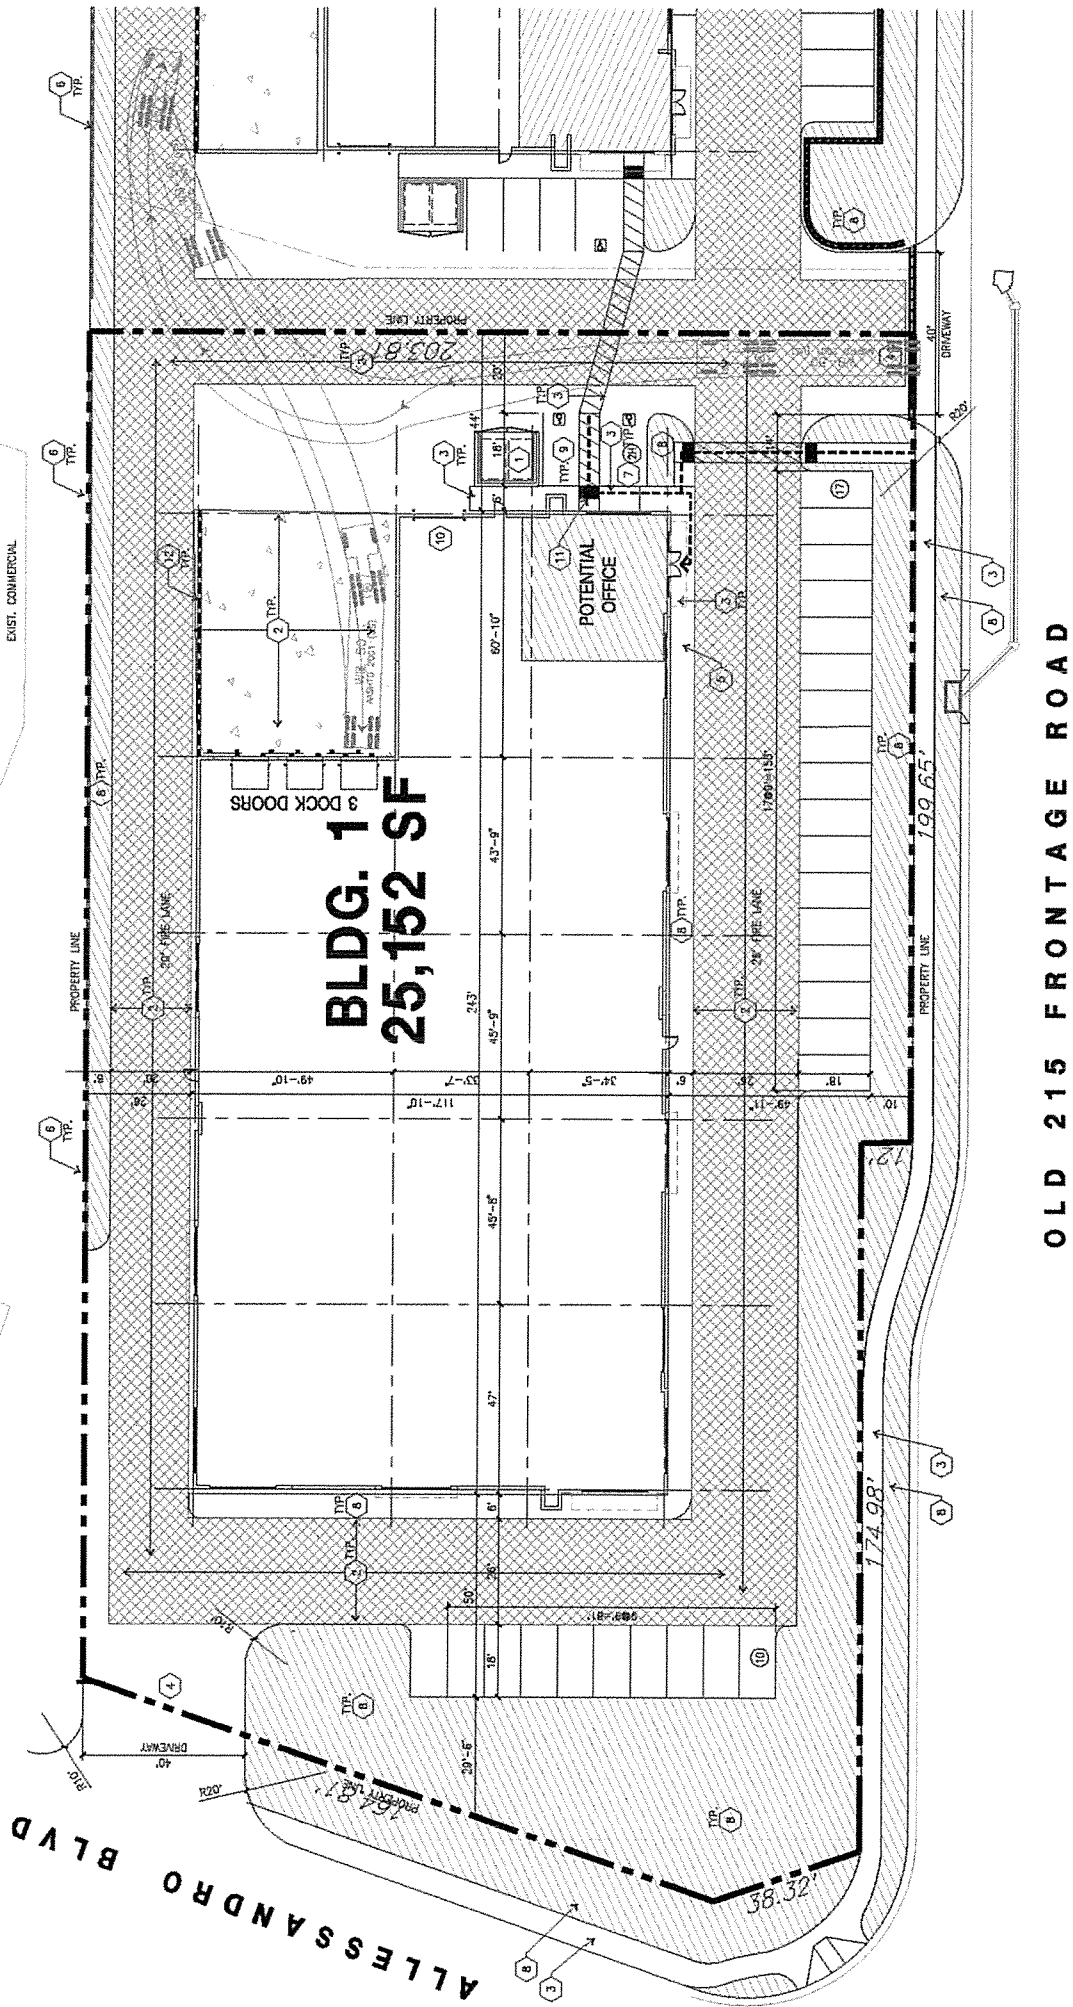


Exhibit 7 - Project Plans (Site Plan)

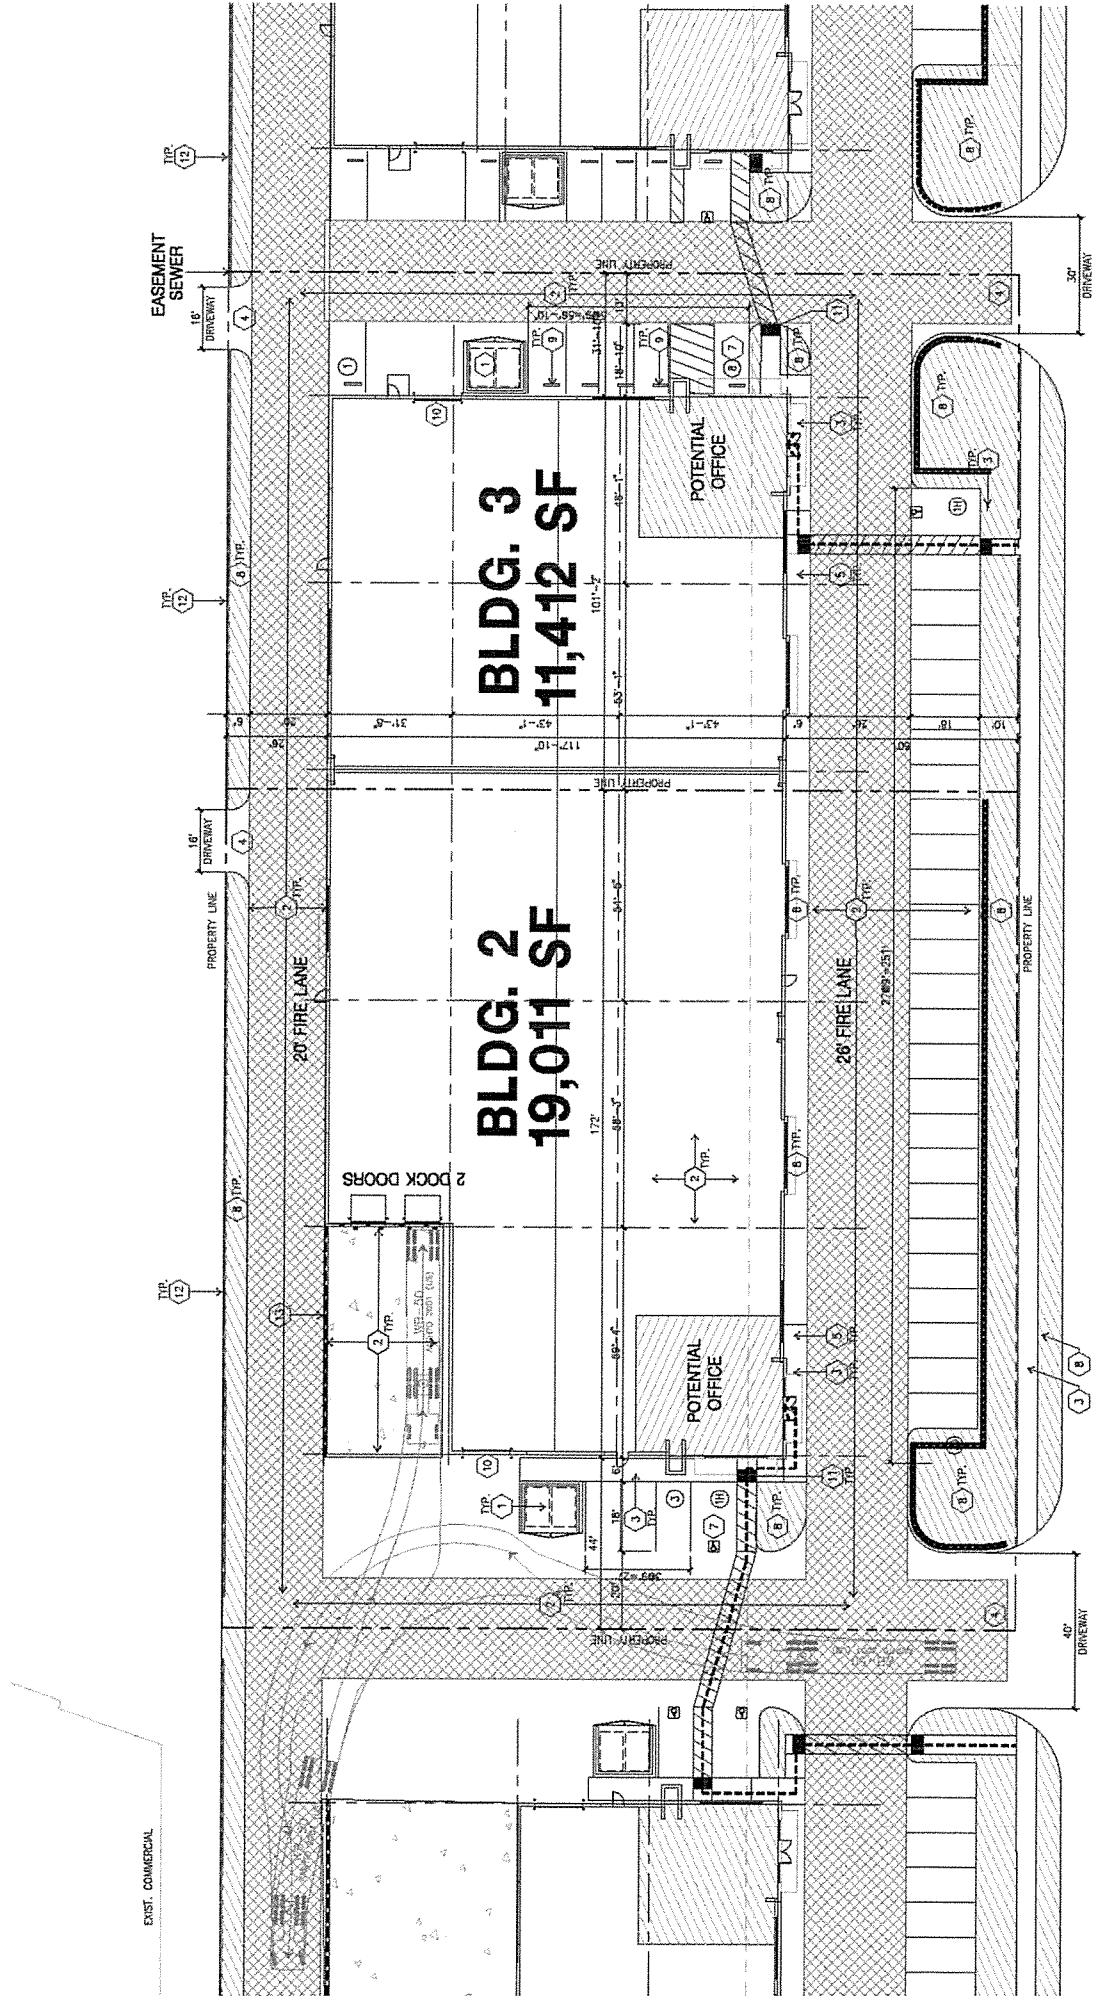

OLD 215 FRONTAGE ROAD

Exhibit 7 - Project Plans (Site Plan)


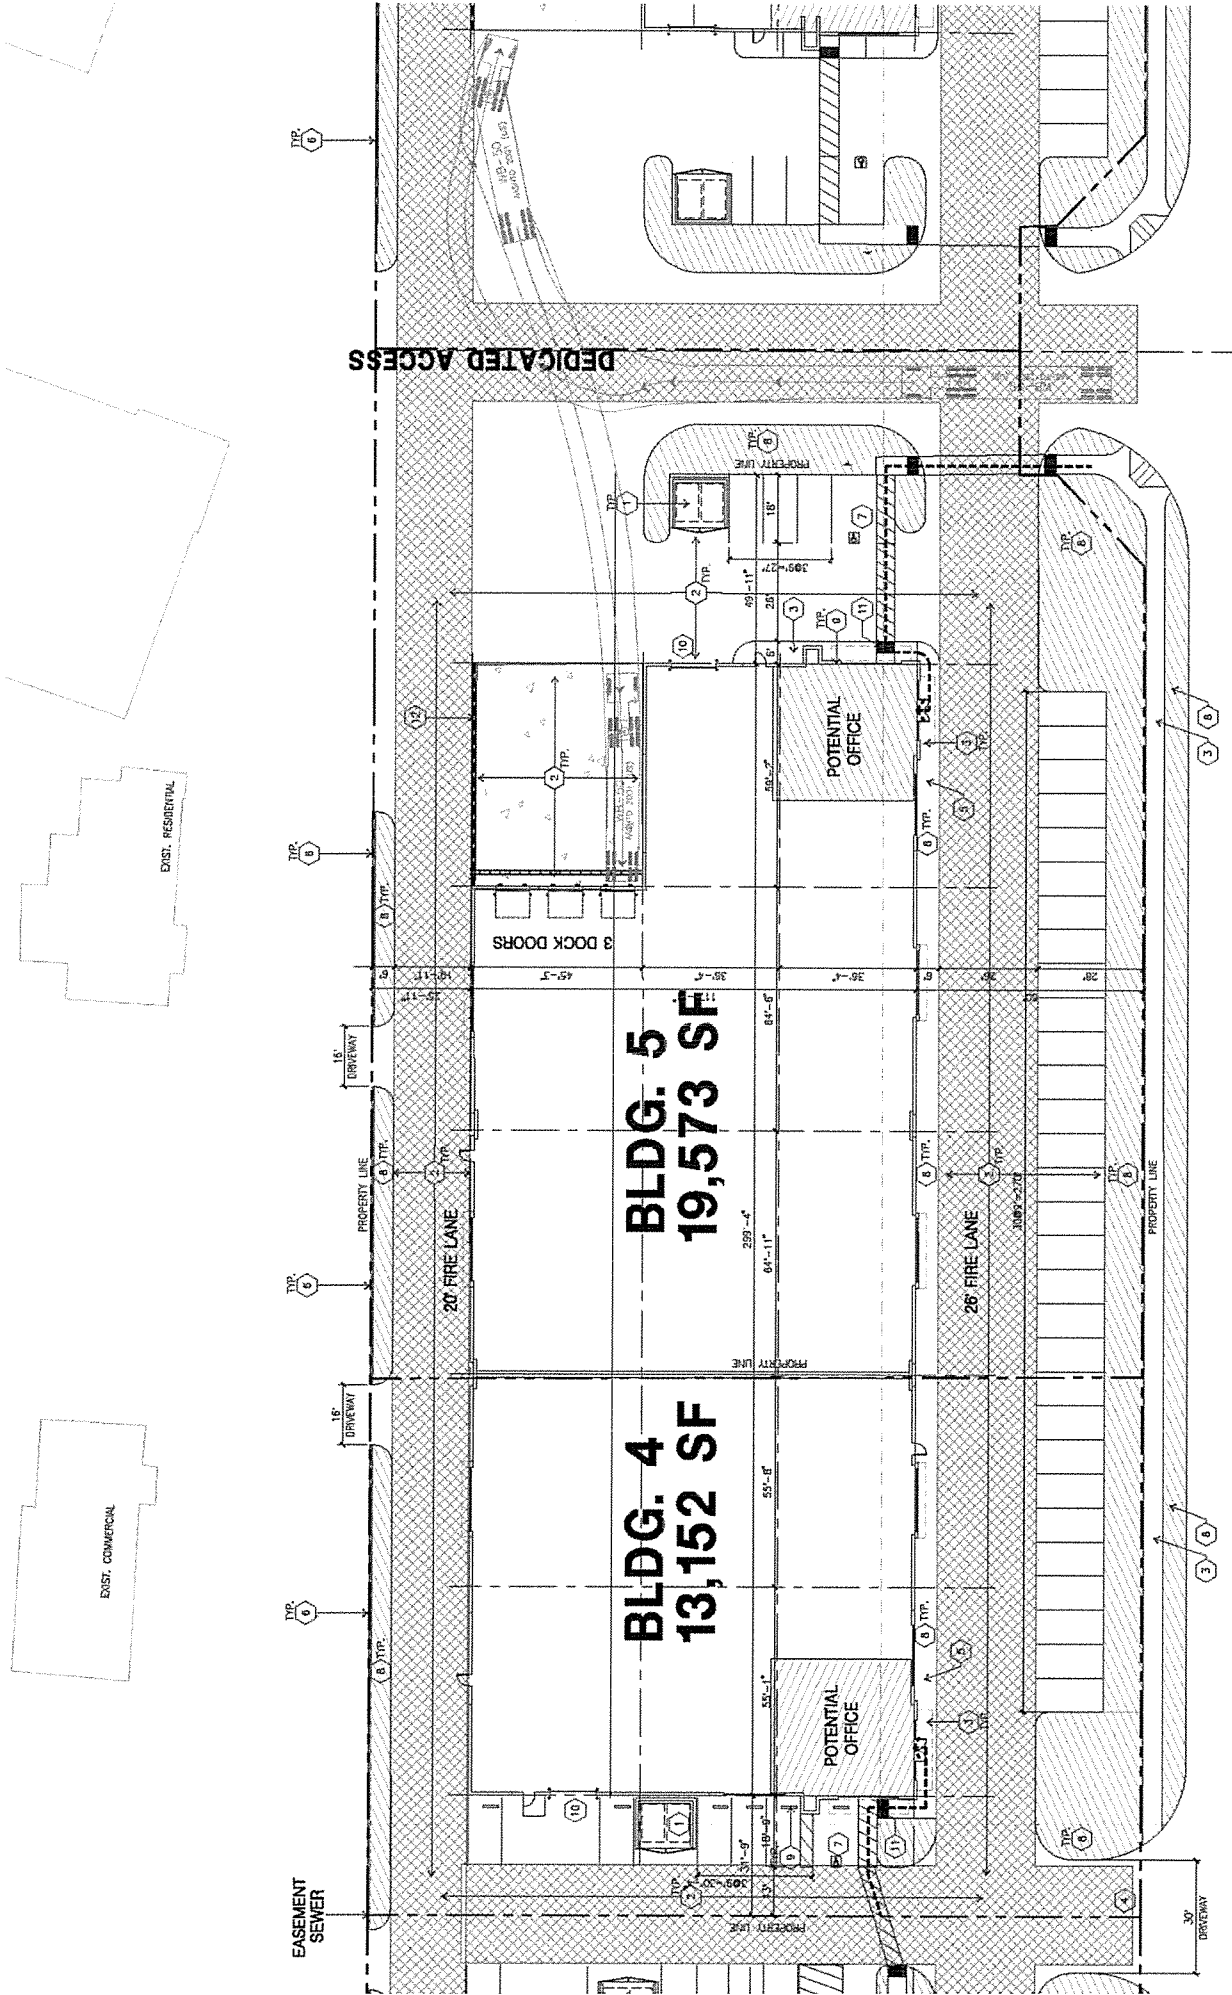



Exhibit 7 - Project Plans (Site Plan)

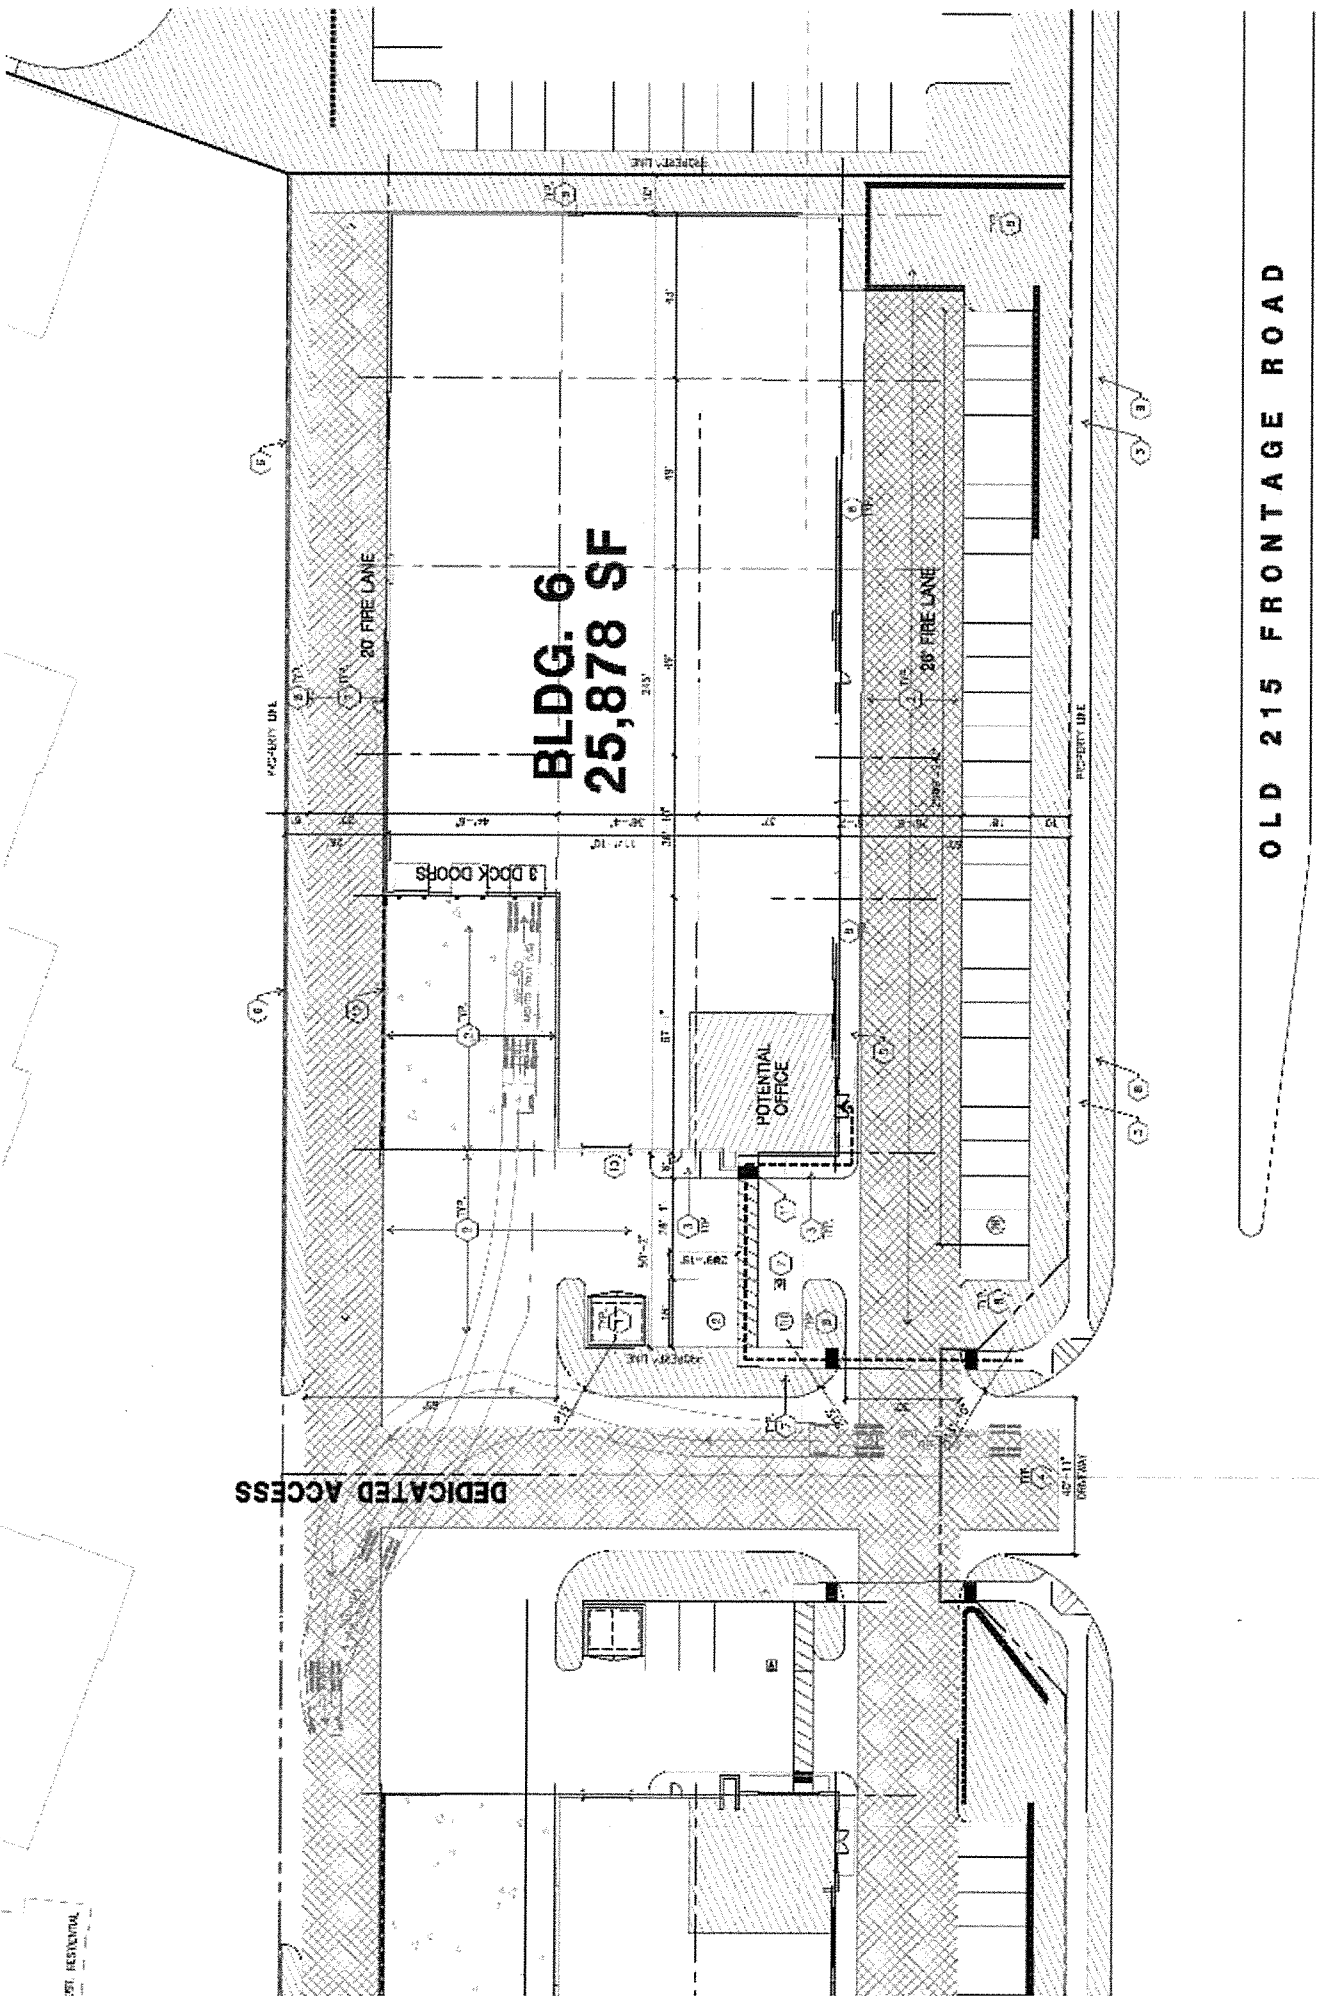

OLD 215 FRONTAGE ROAD

TITLE PLAN
NORTH NORTH
OVERALL SITE PLAN A
SCALE: 1" = 20'-0"

Exhibit 7 - Project Plans (Site Plan)

 

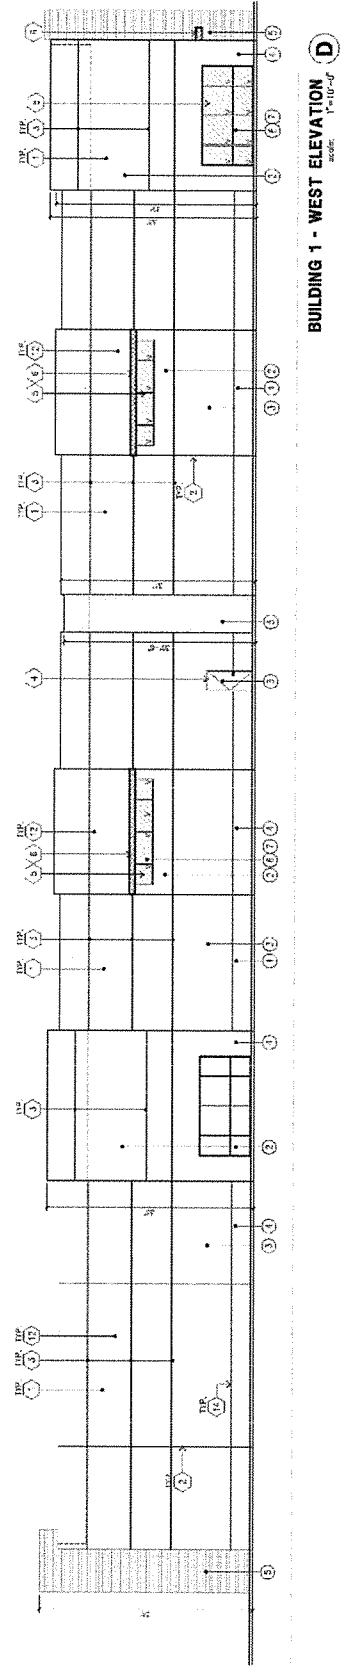
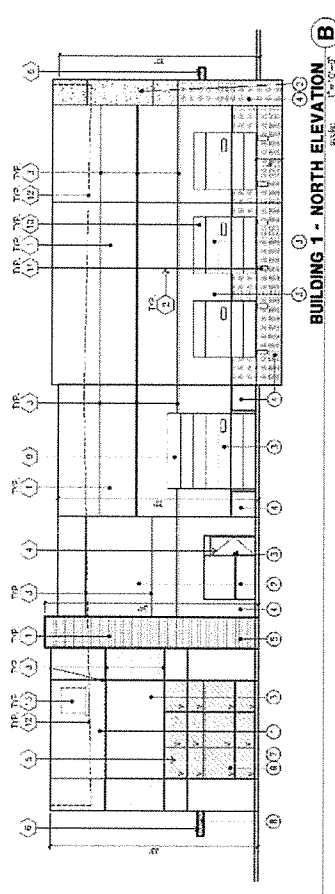
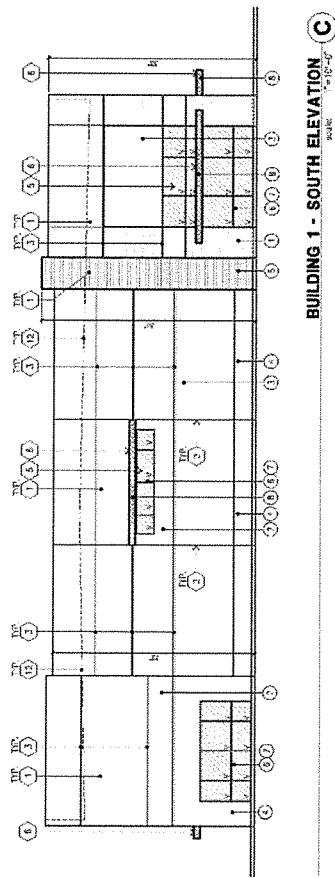
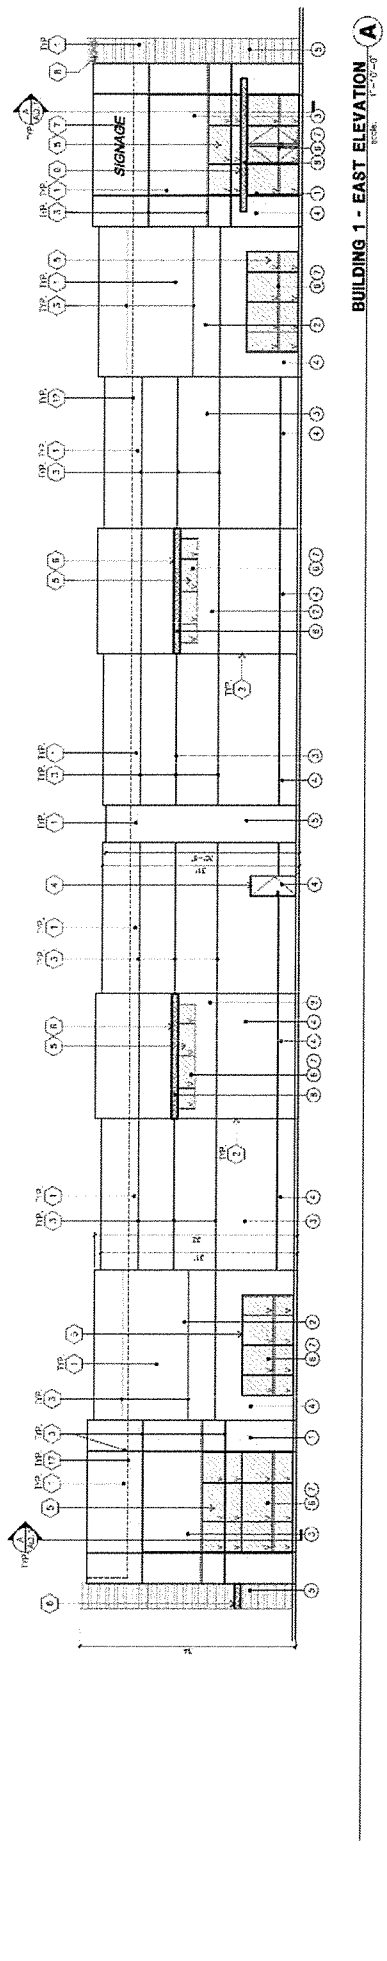


Exhibit 7 - Project Plans (Building Elevations)

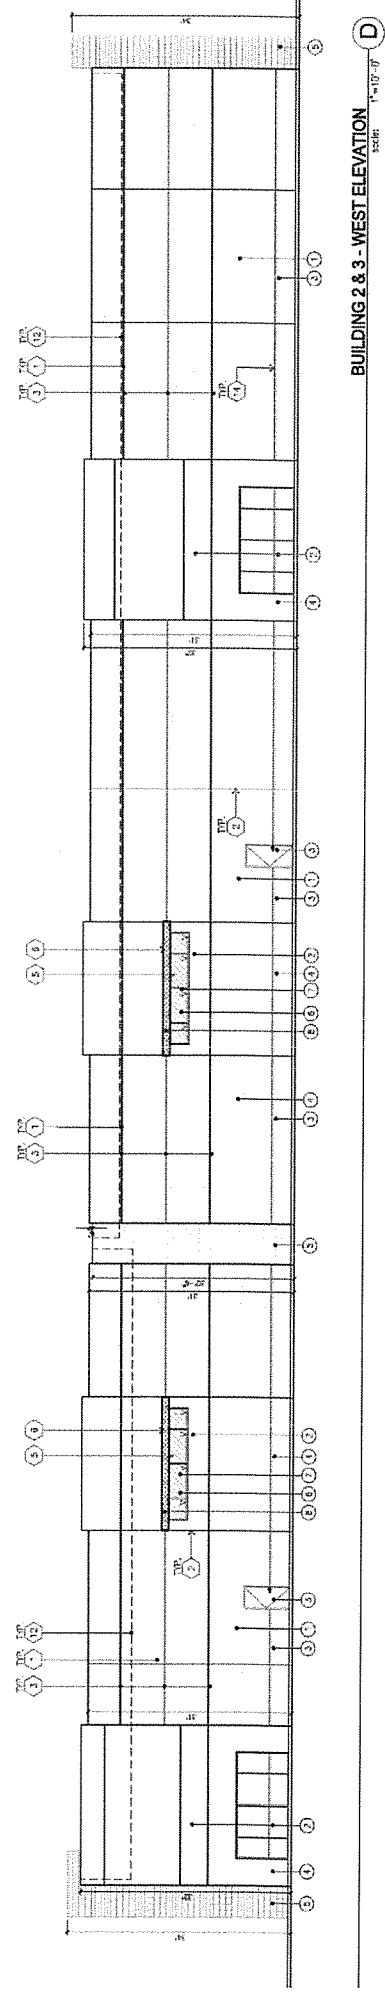
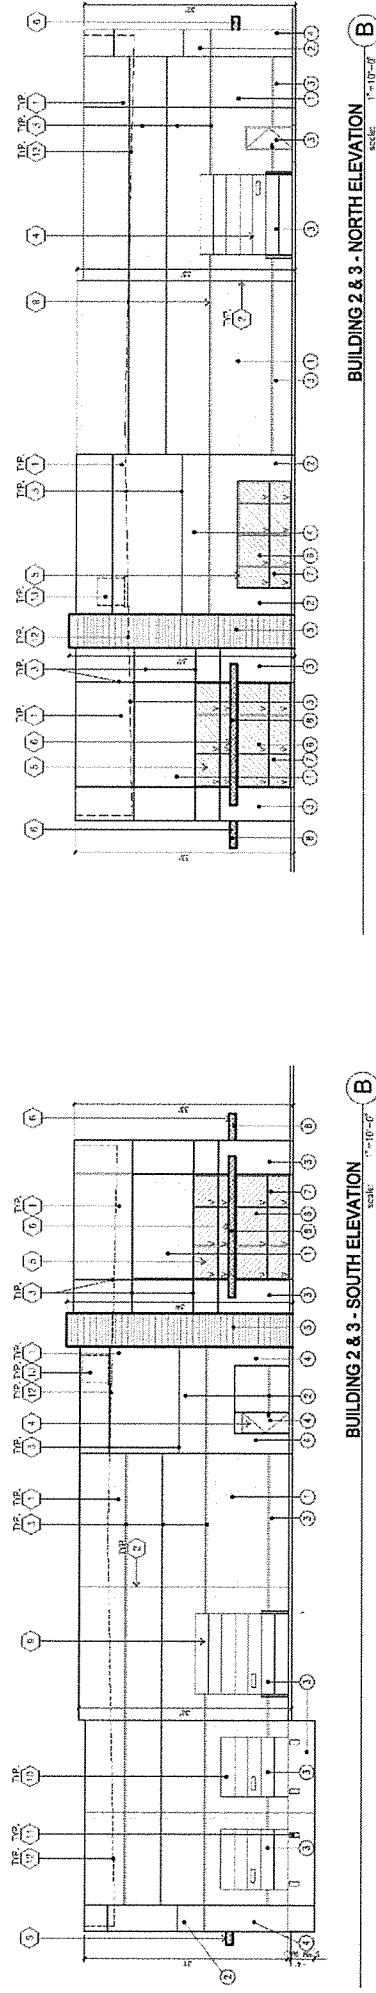
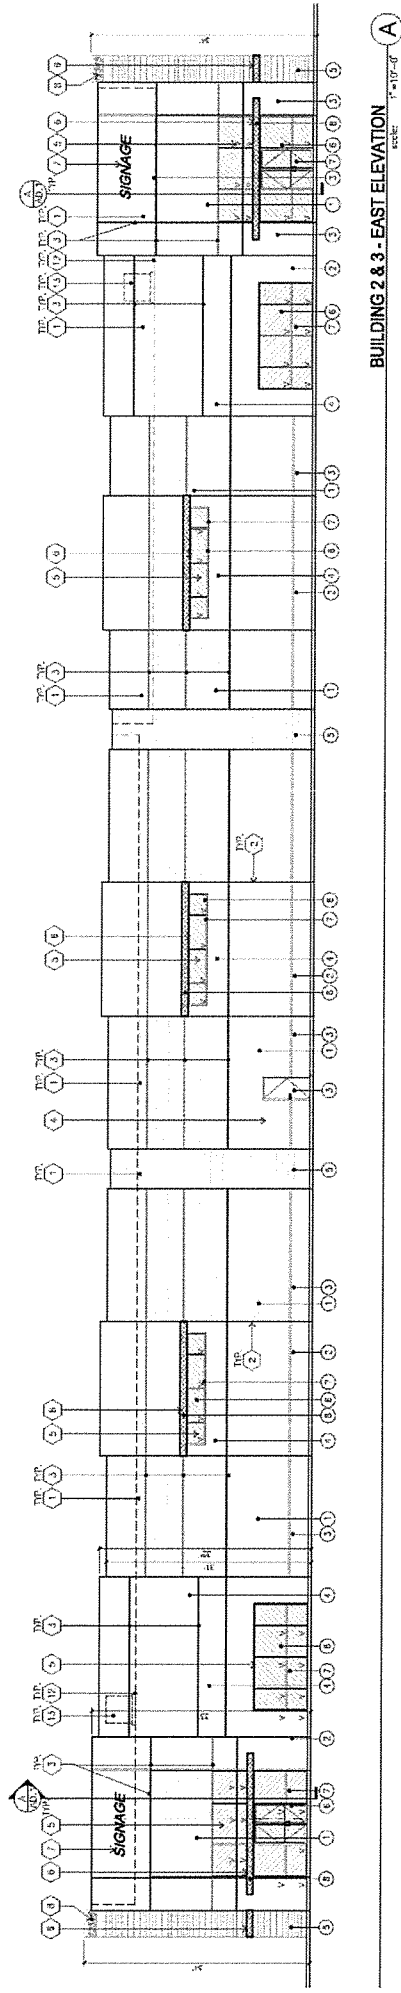


Exhibit 7 - Project Plans (Building Elevations)

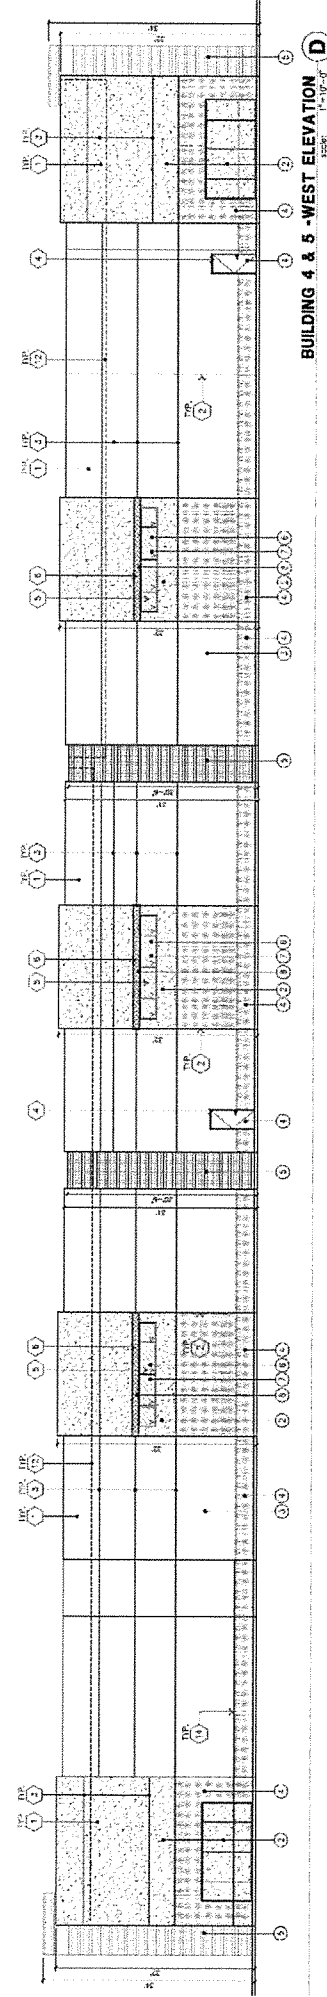
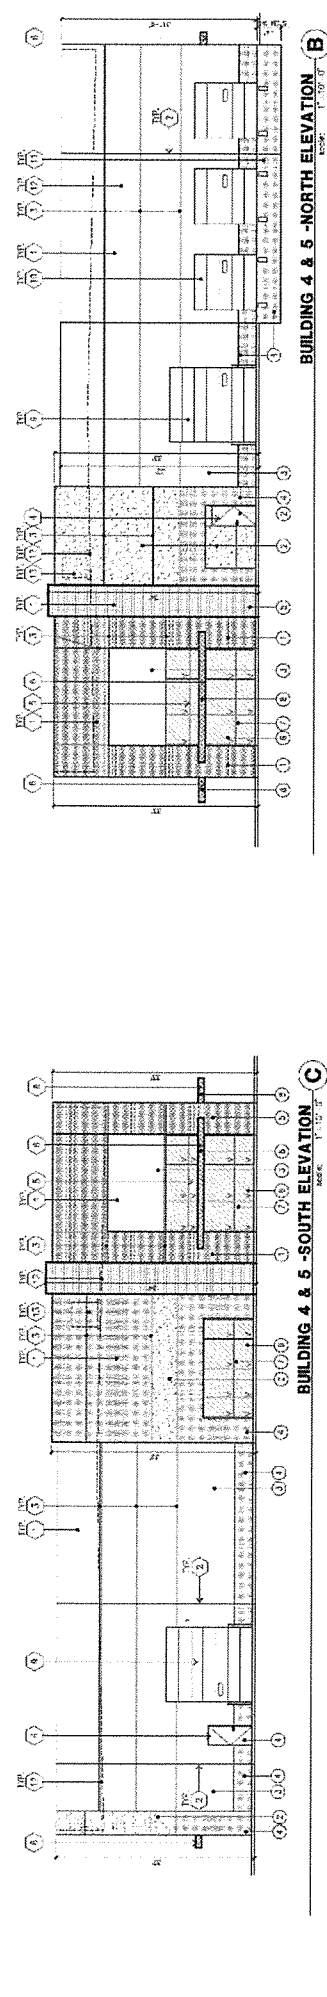
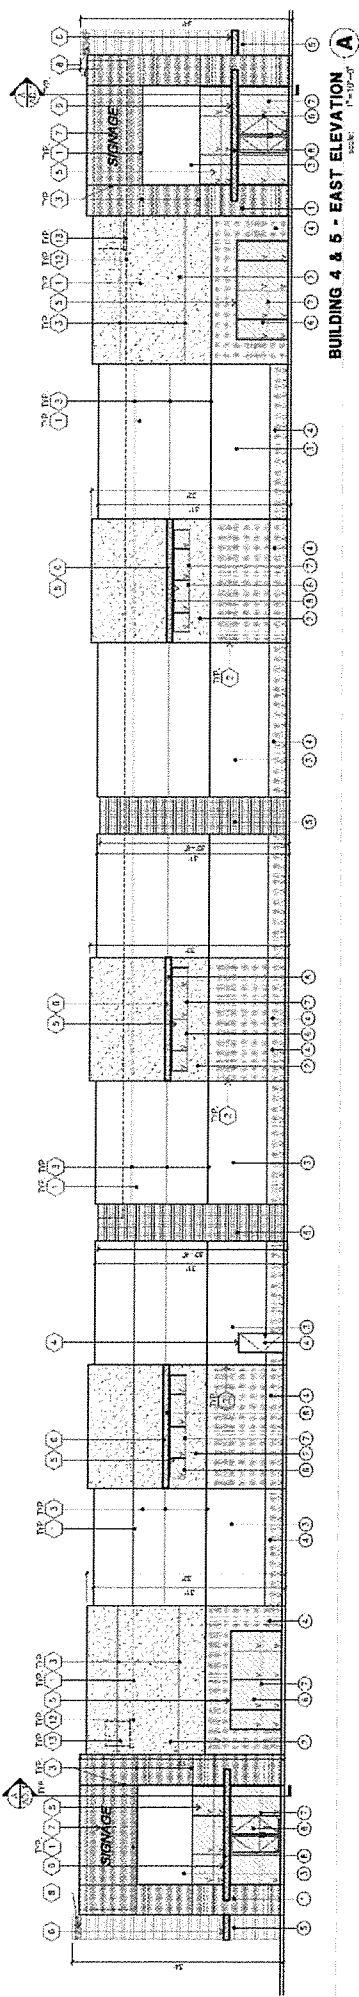


Exhibit 7 - Project Plans (Building Elevations)





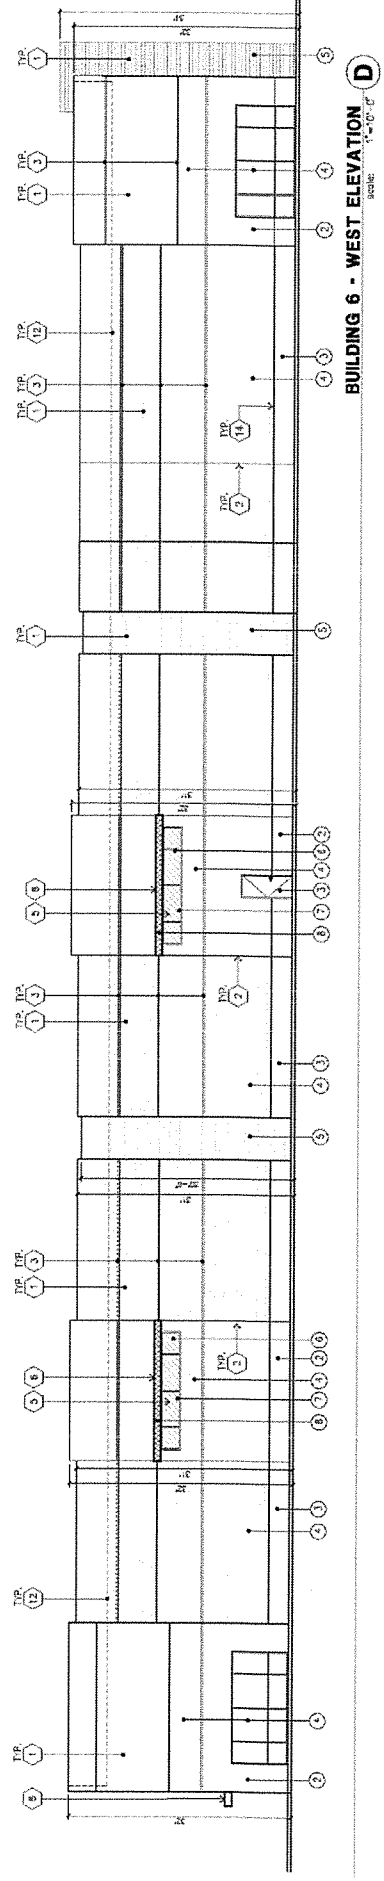


Exhibit 7 - Project Plans (Building Elevations)

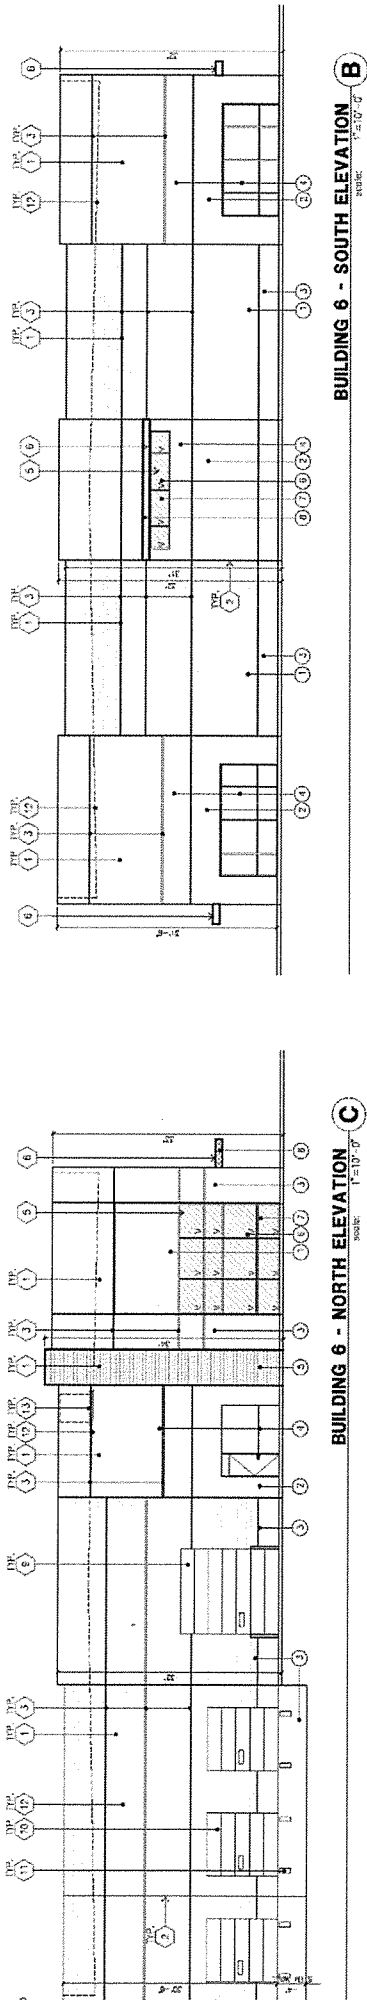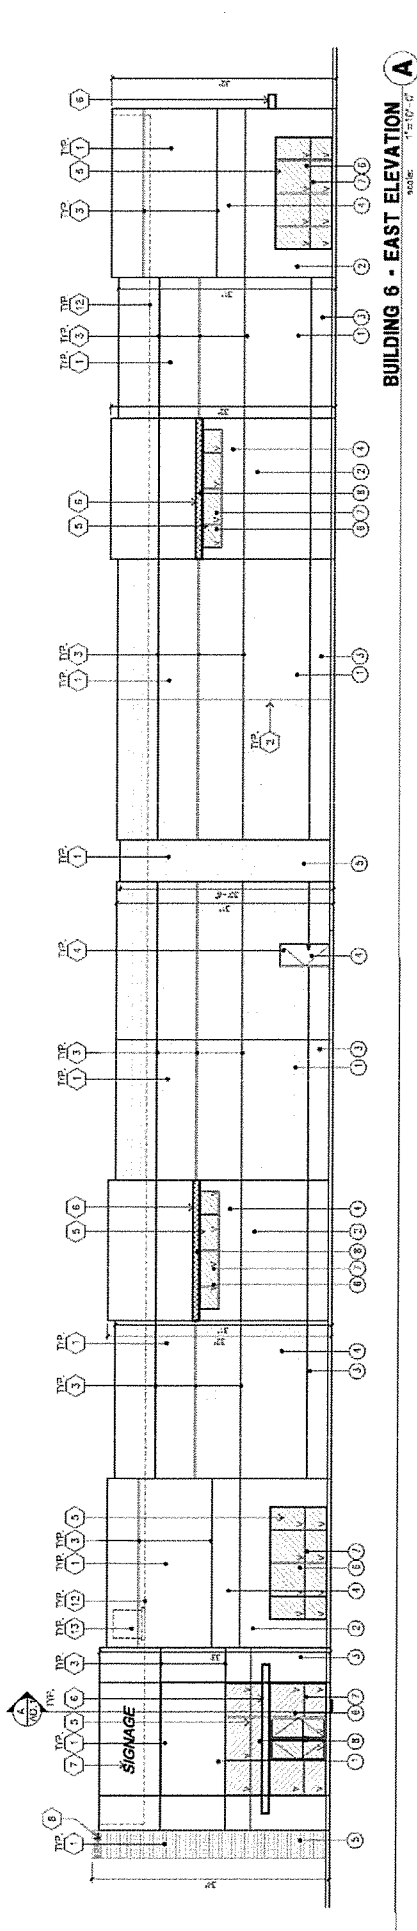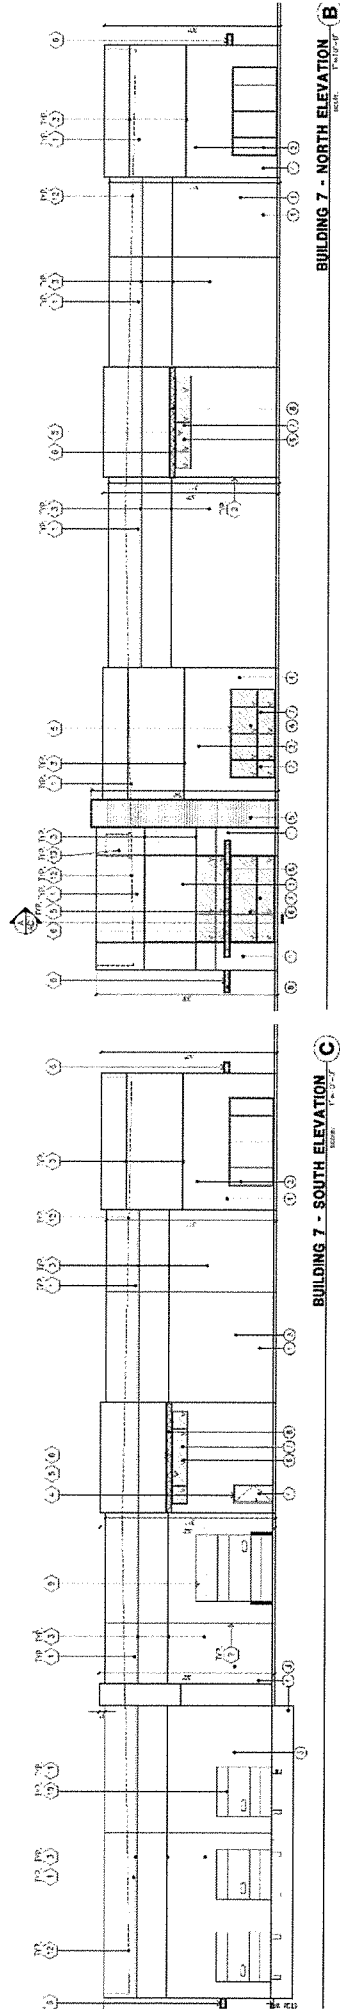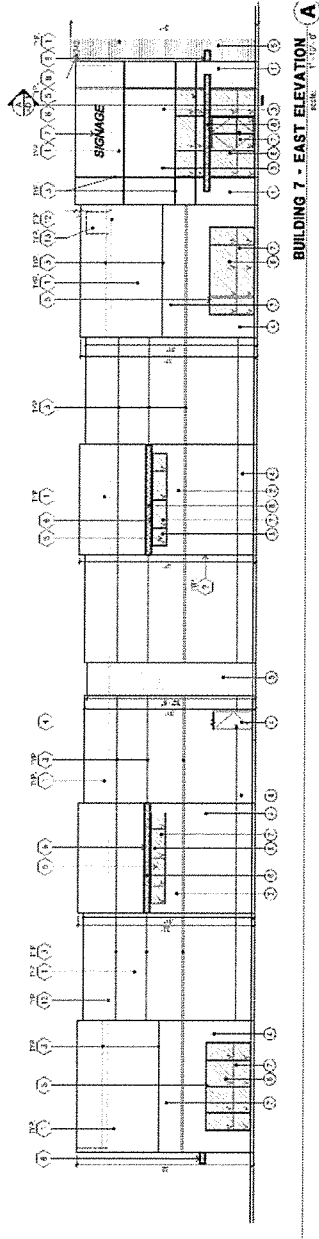

BUILDING 7 - SOUTH ELEVATION
SCALE: 1/8" = 1'-0"
N

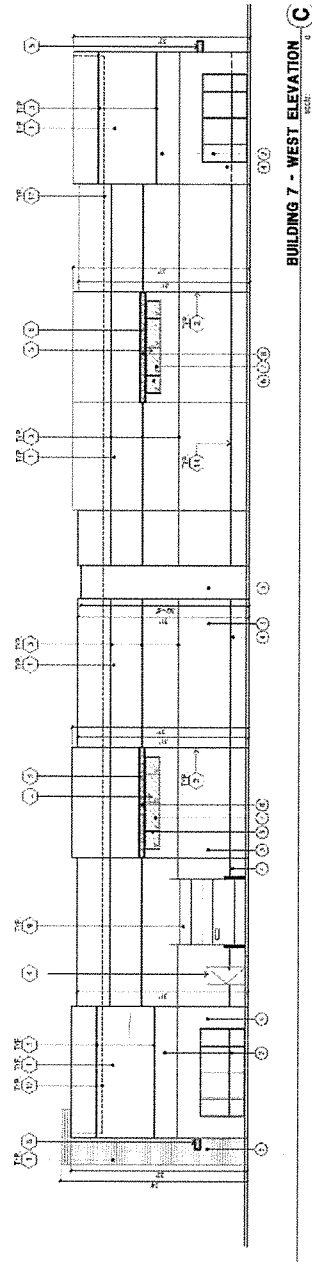


Exhibit 7 - Project Plans (Building Elevations)

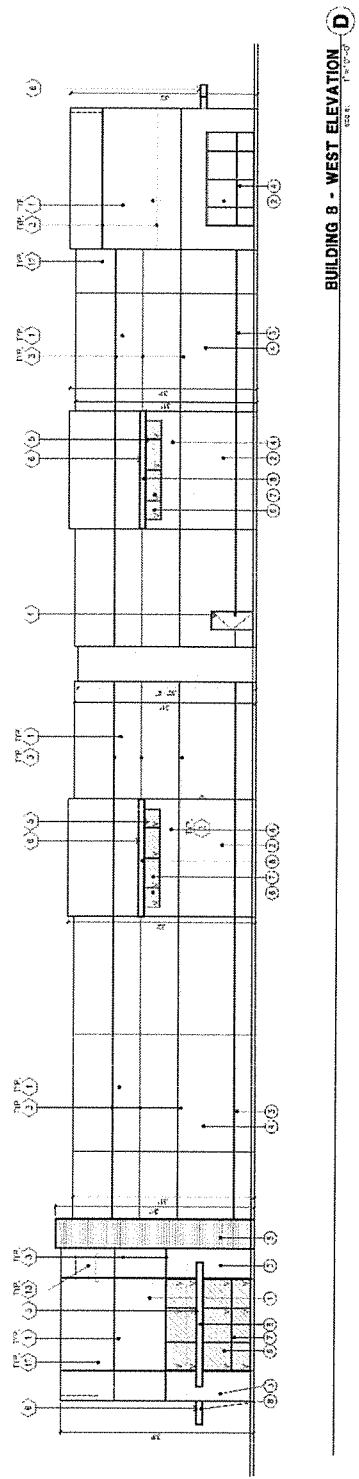
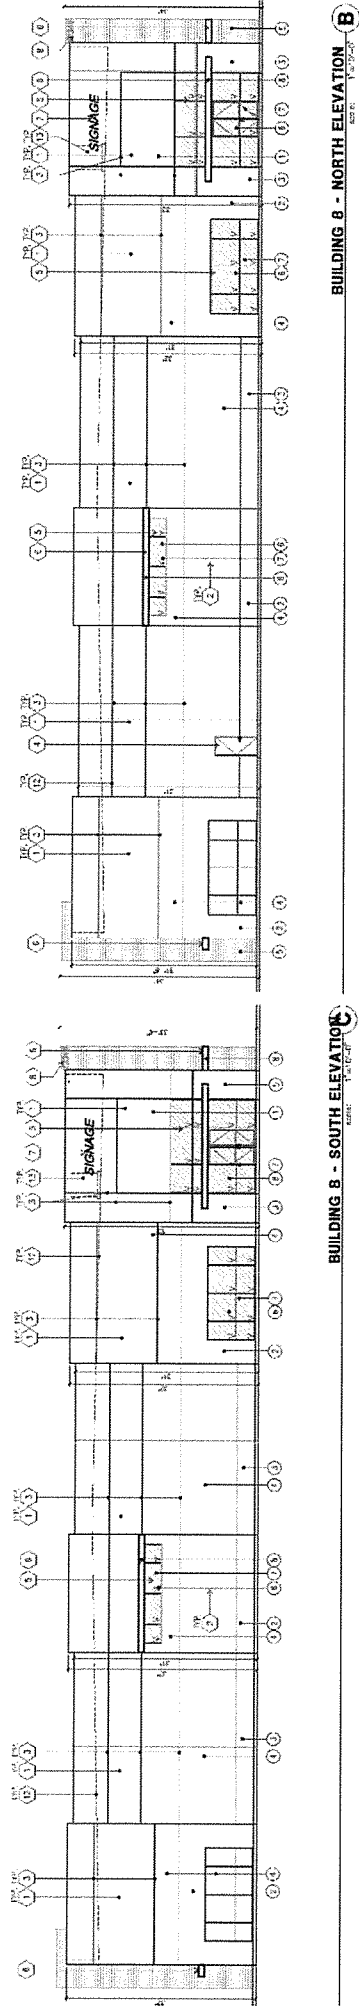
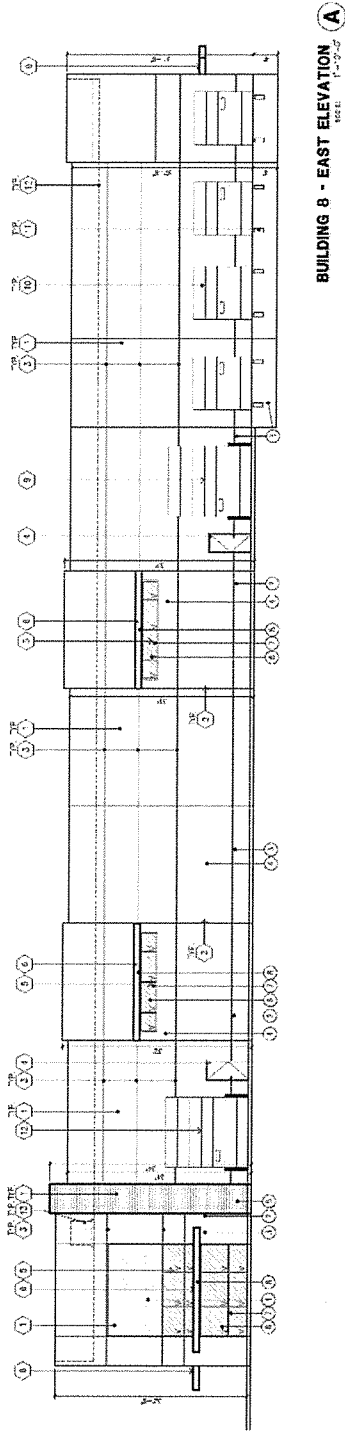


Exhibit 7 - Project Plans (Building Elevations)

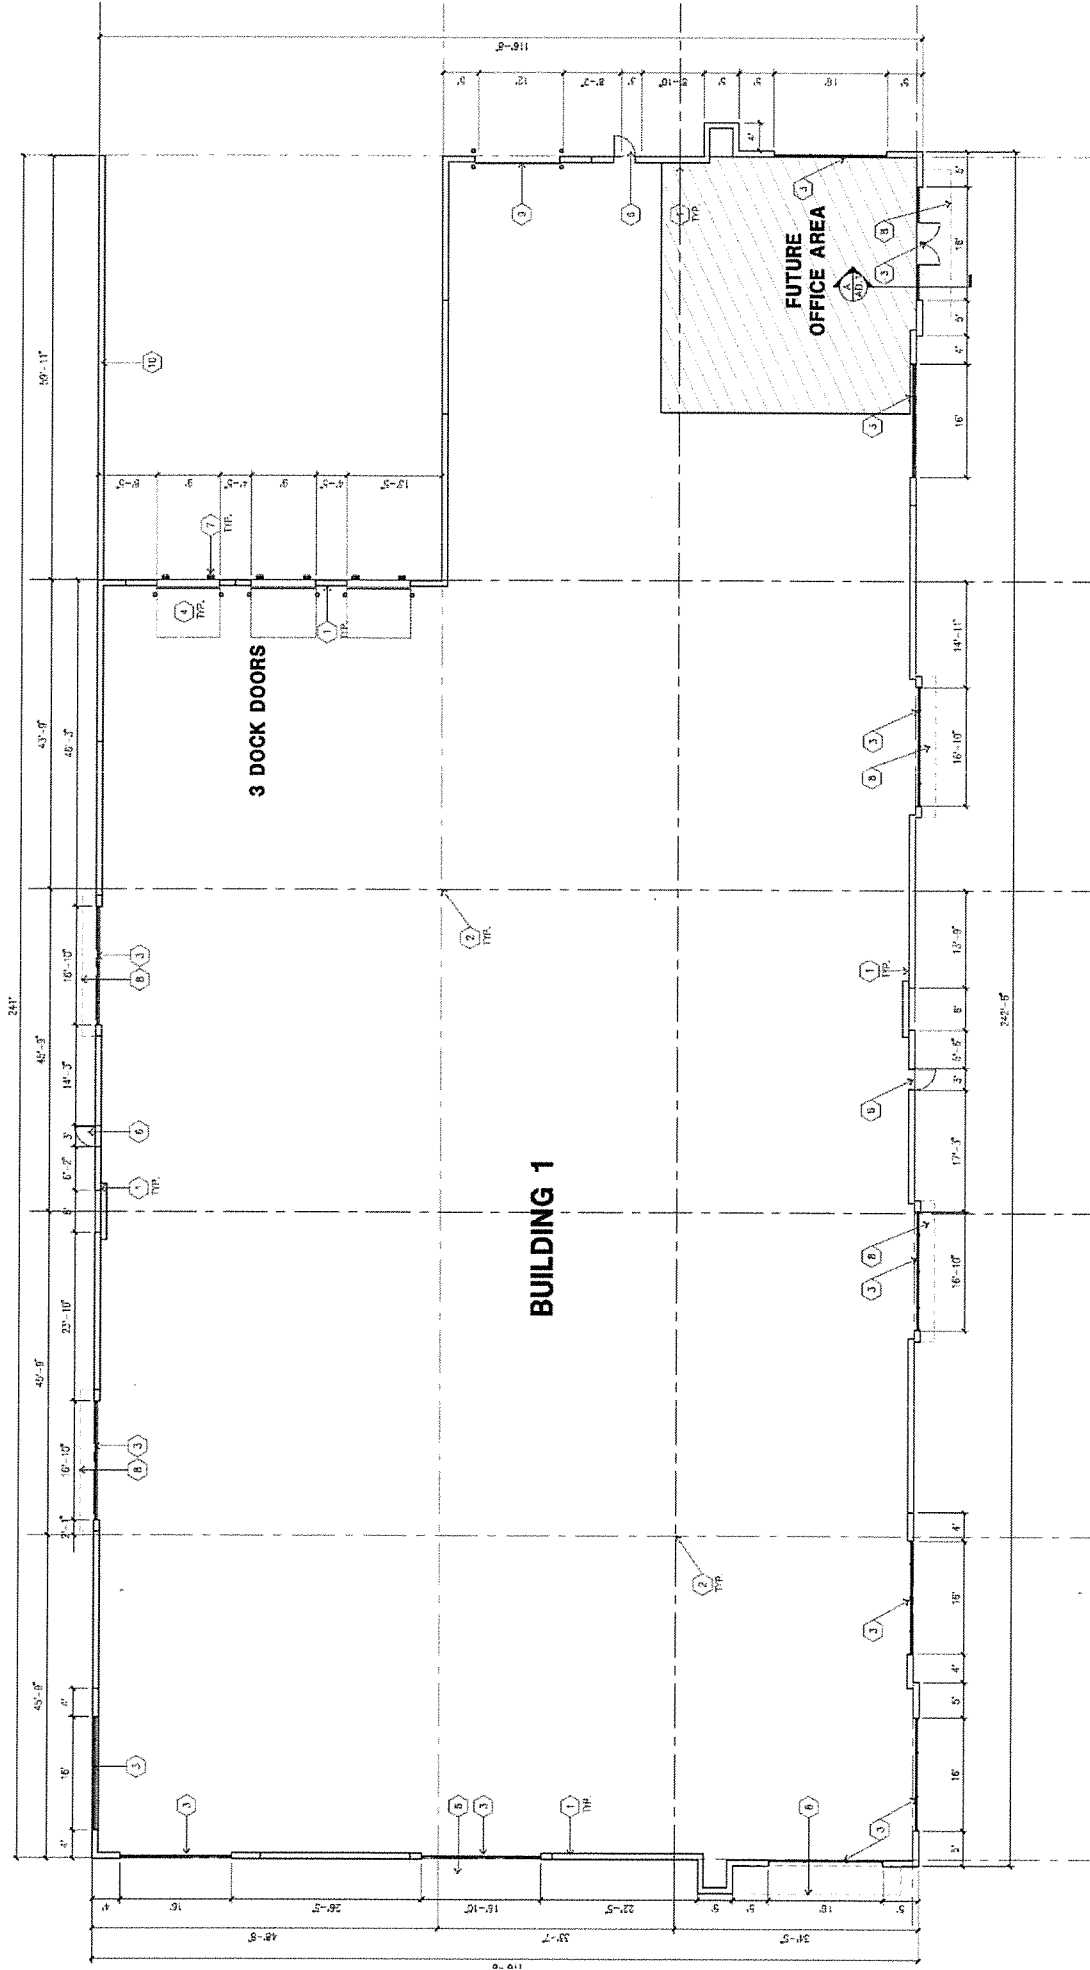


Exhibit 7 - Project Plans (Floor Plans)

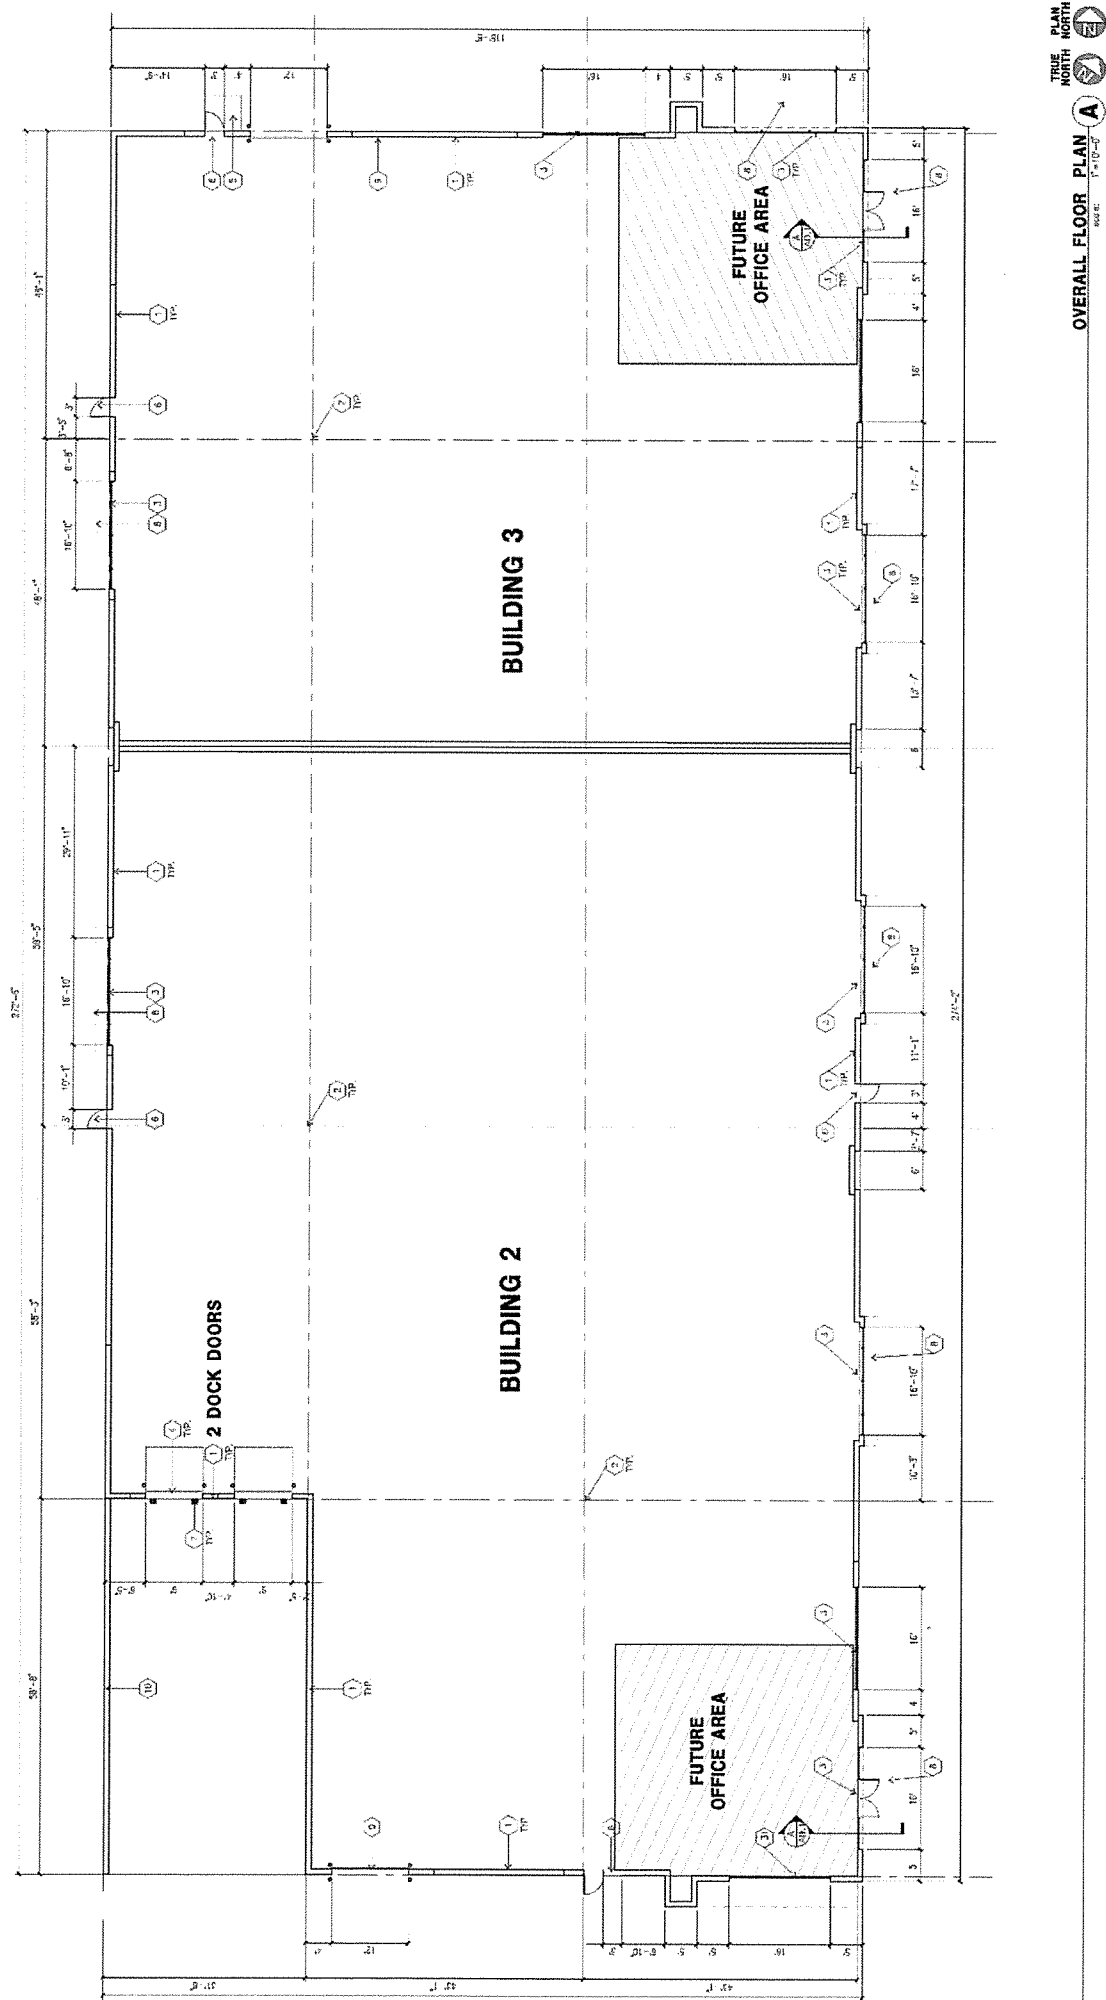


Exhibit 7 - Project Plans (Floor Plans)

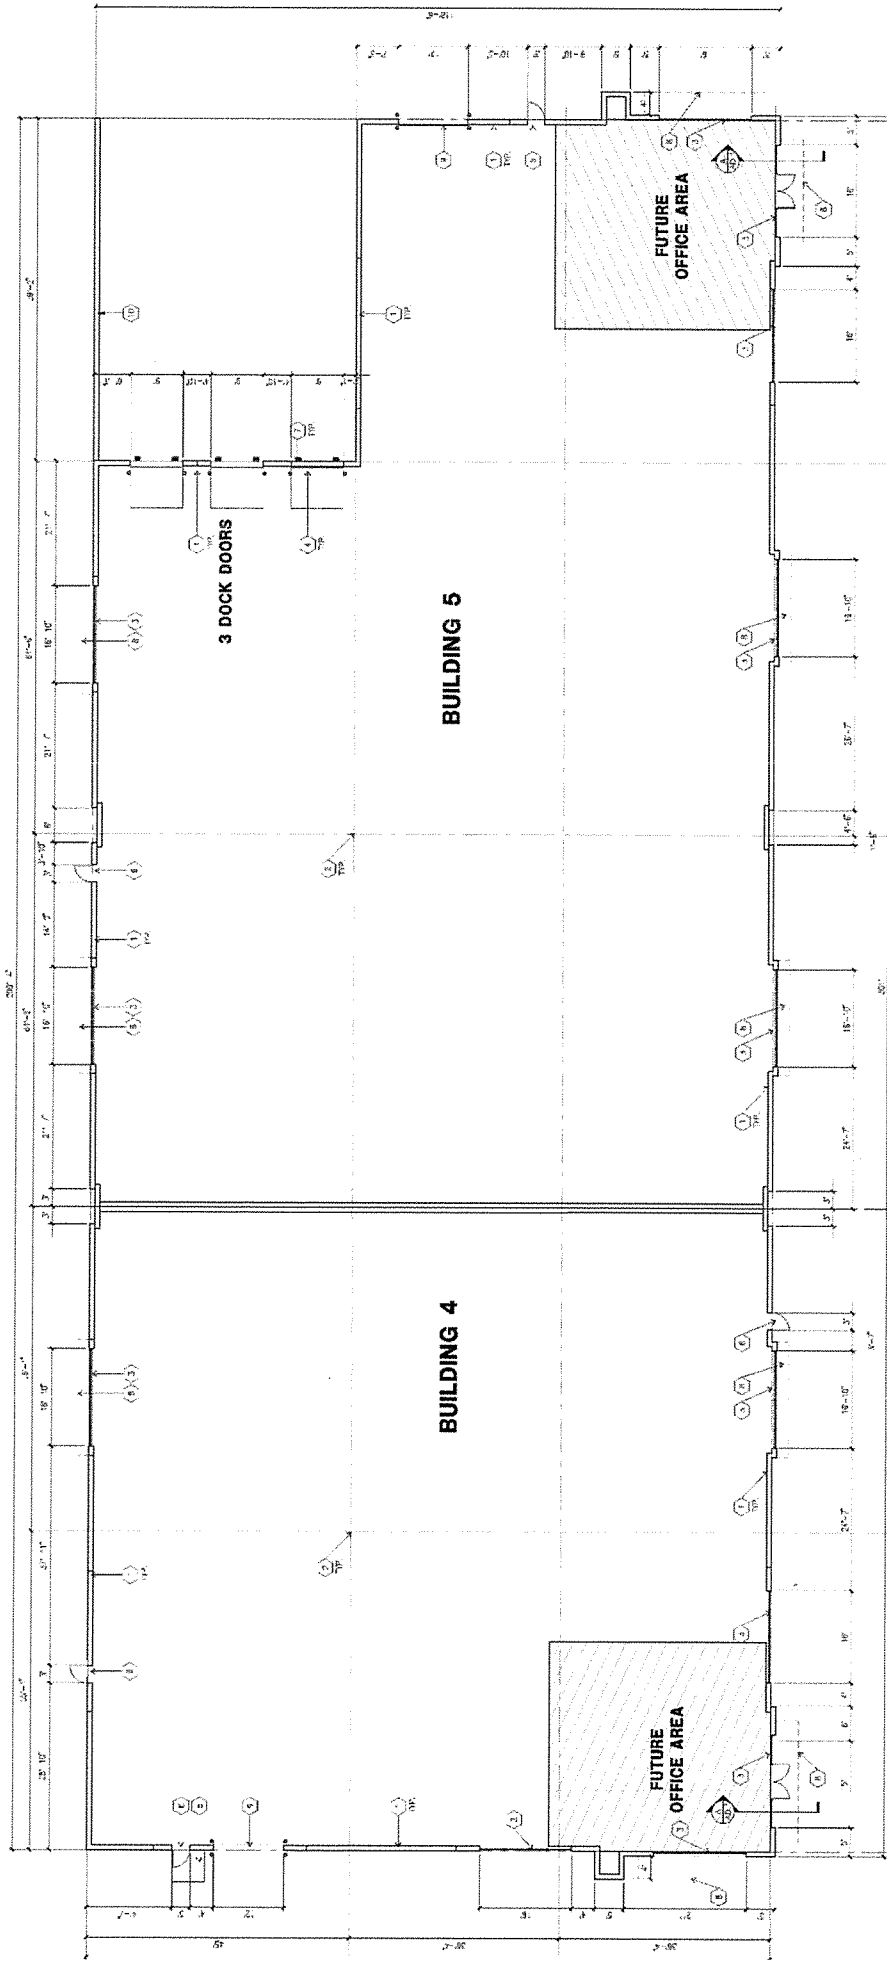


Exhibit 7 - Project Plans (Floor Plans)



Exhibit 7 - Project Plans (Floor Plans)

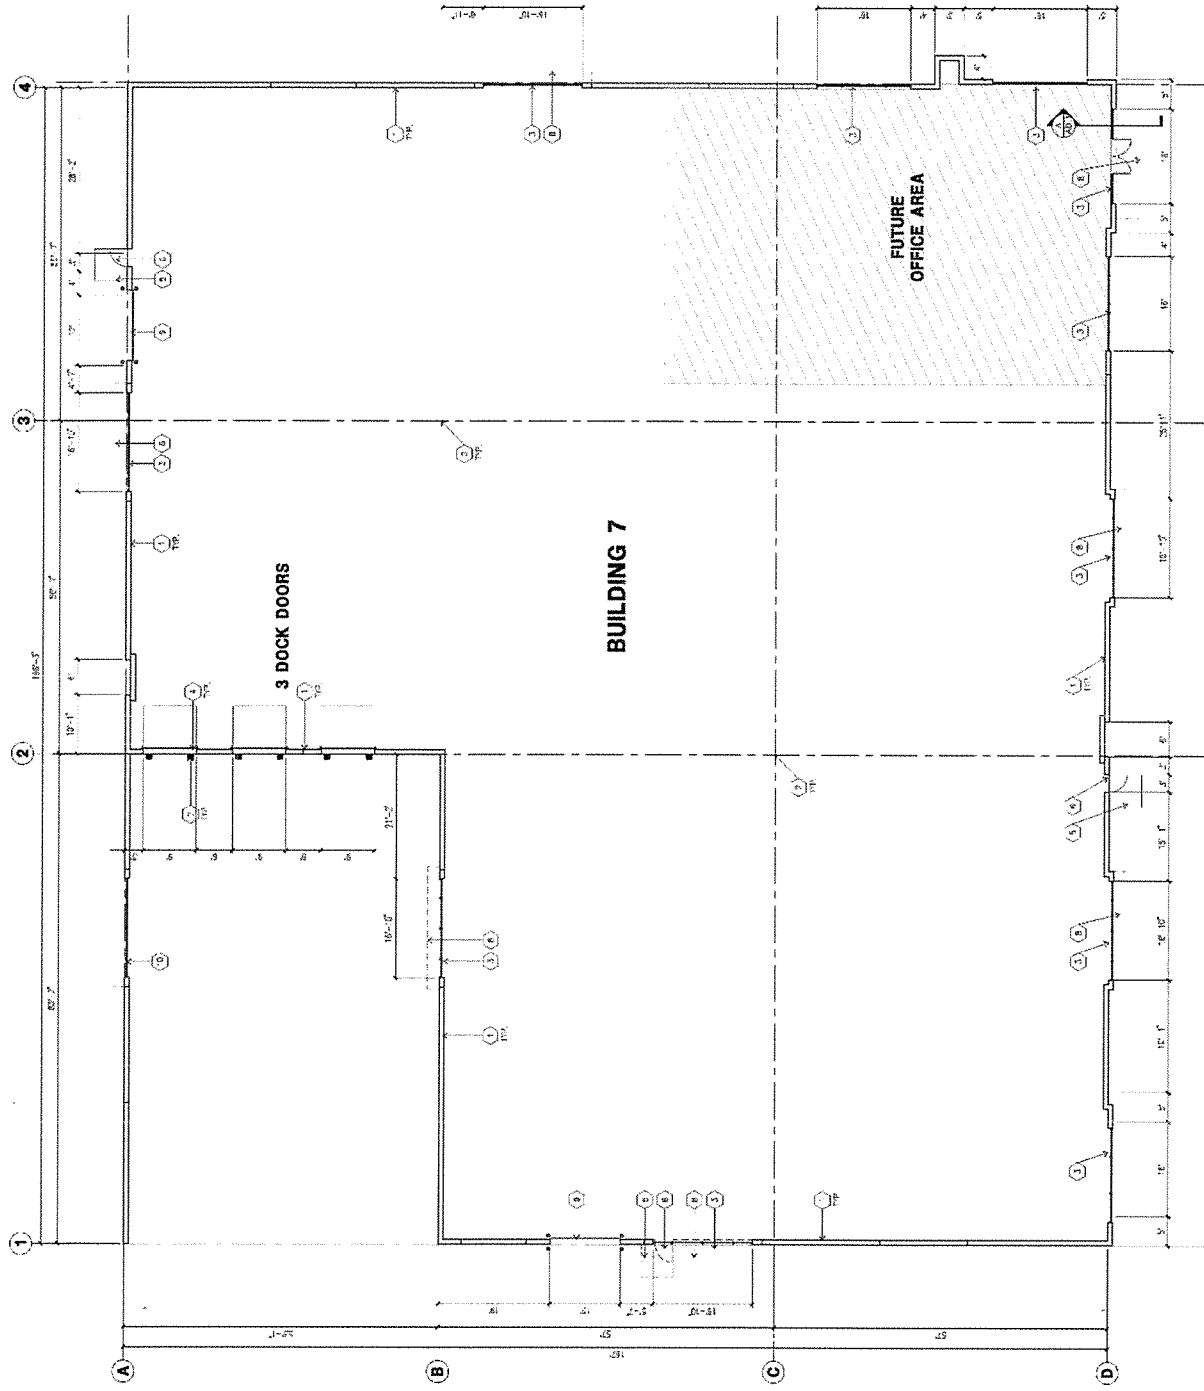
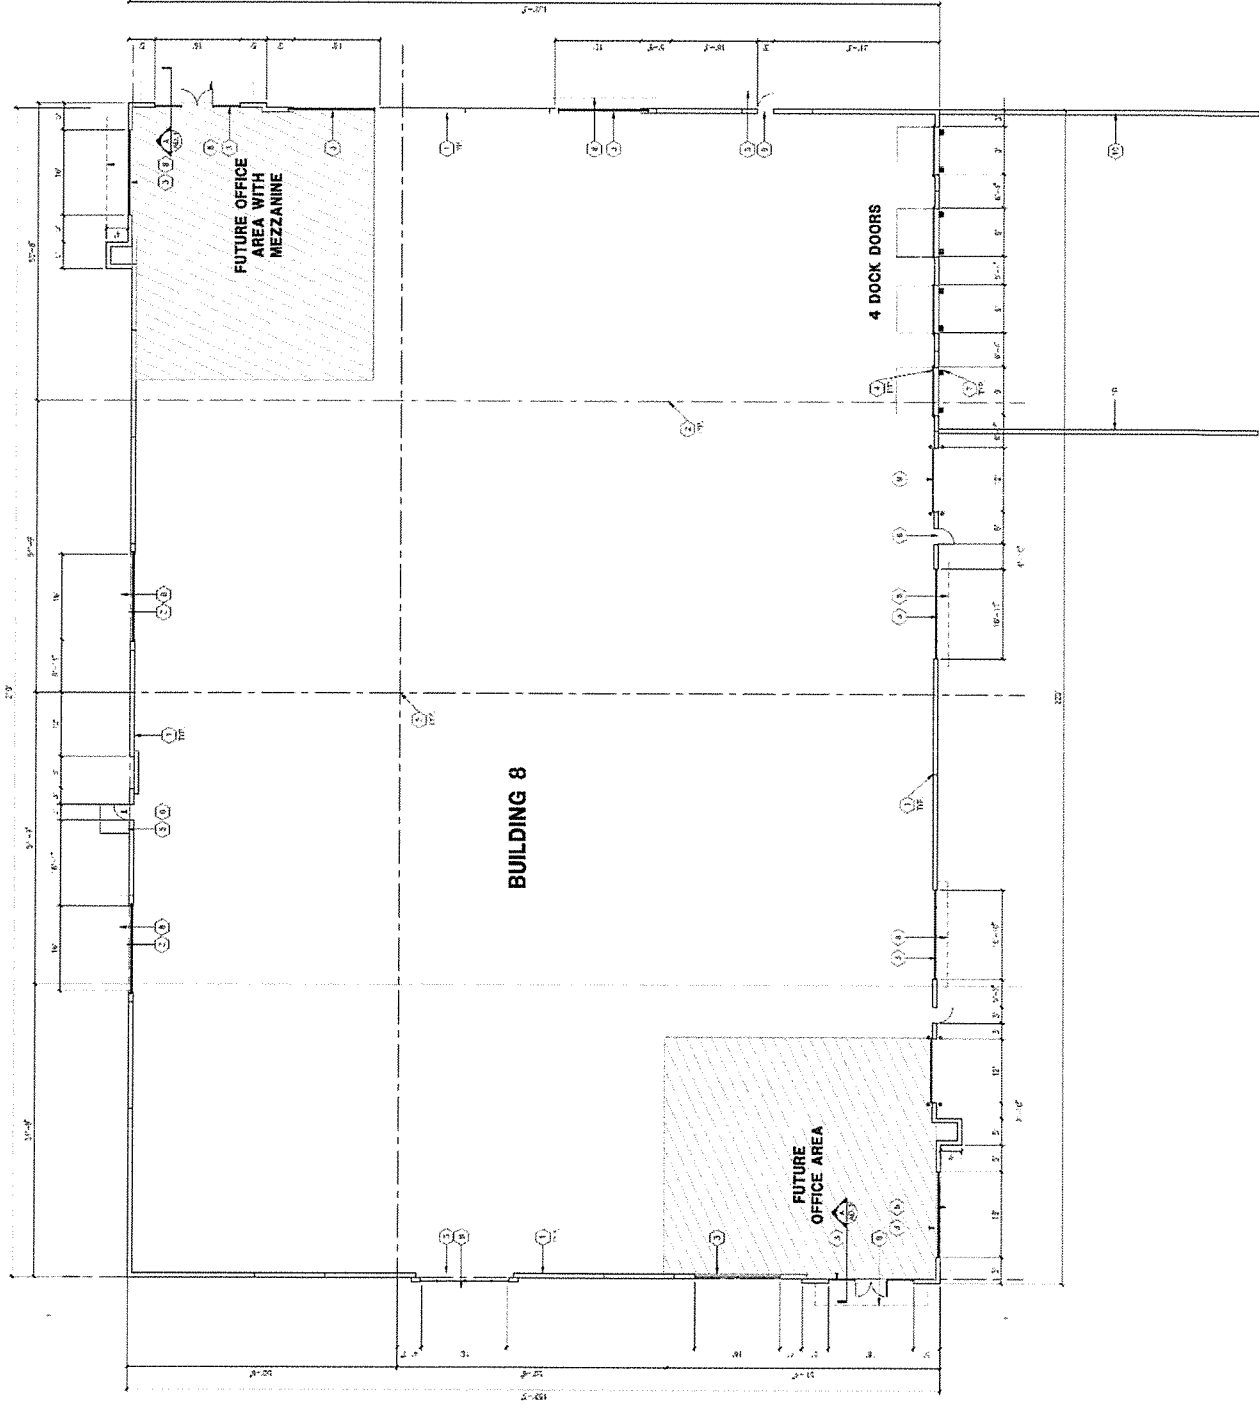
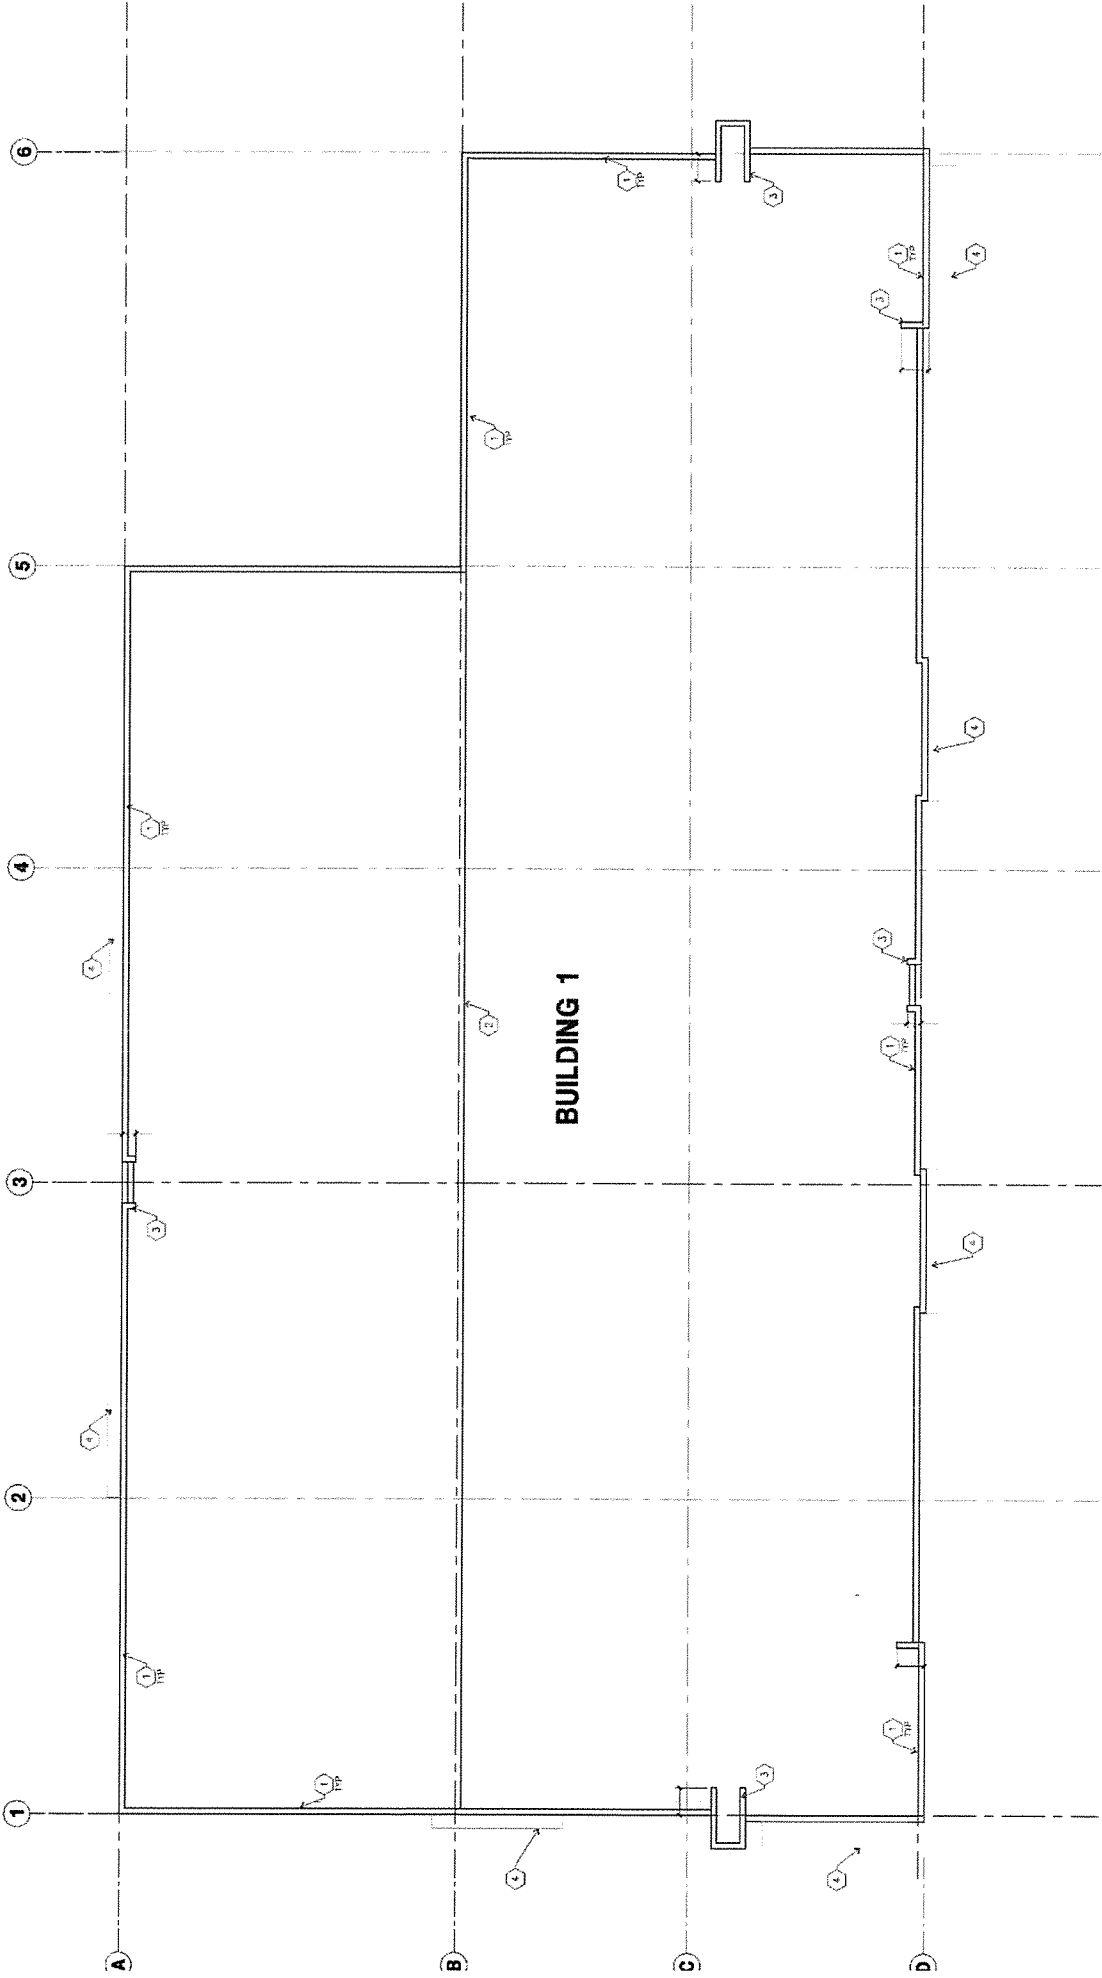


Exhibit 7 - Project Plans (Floor Plans)





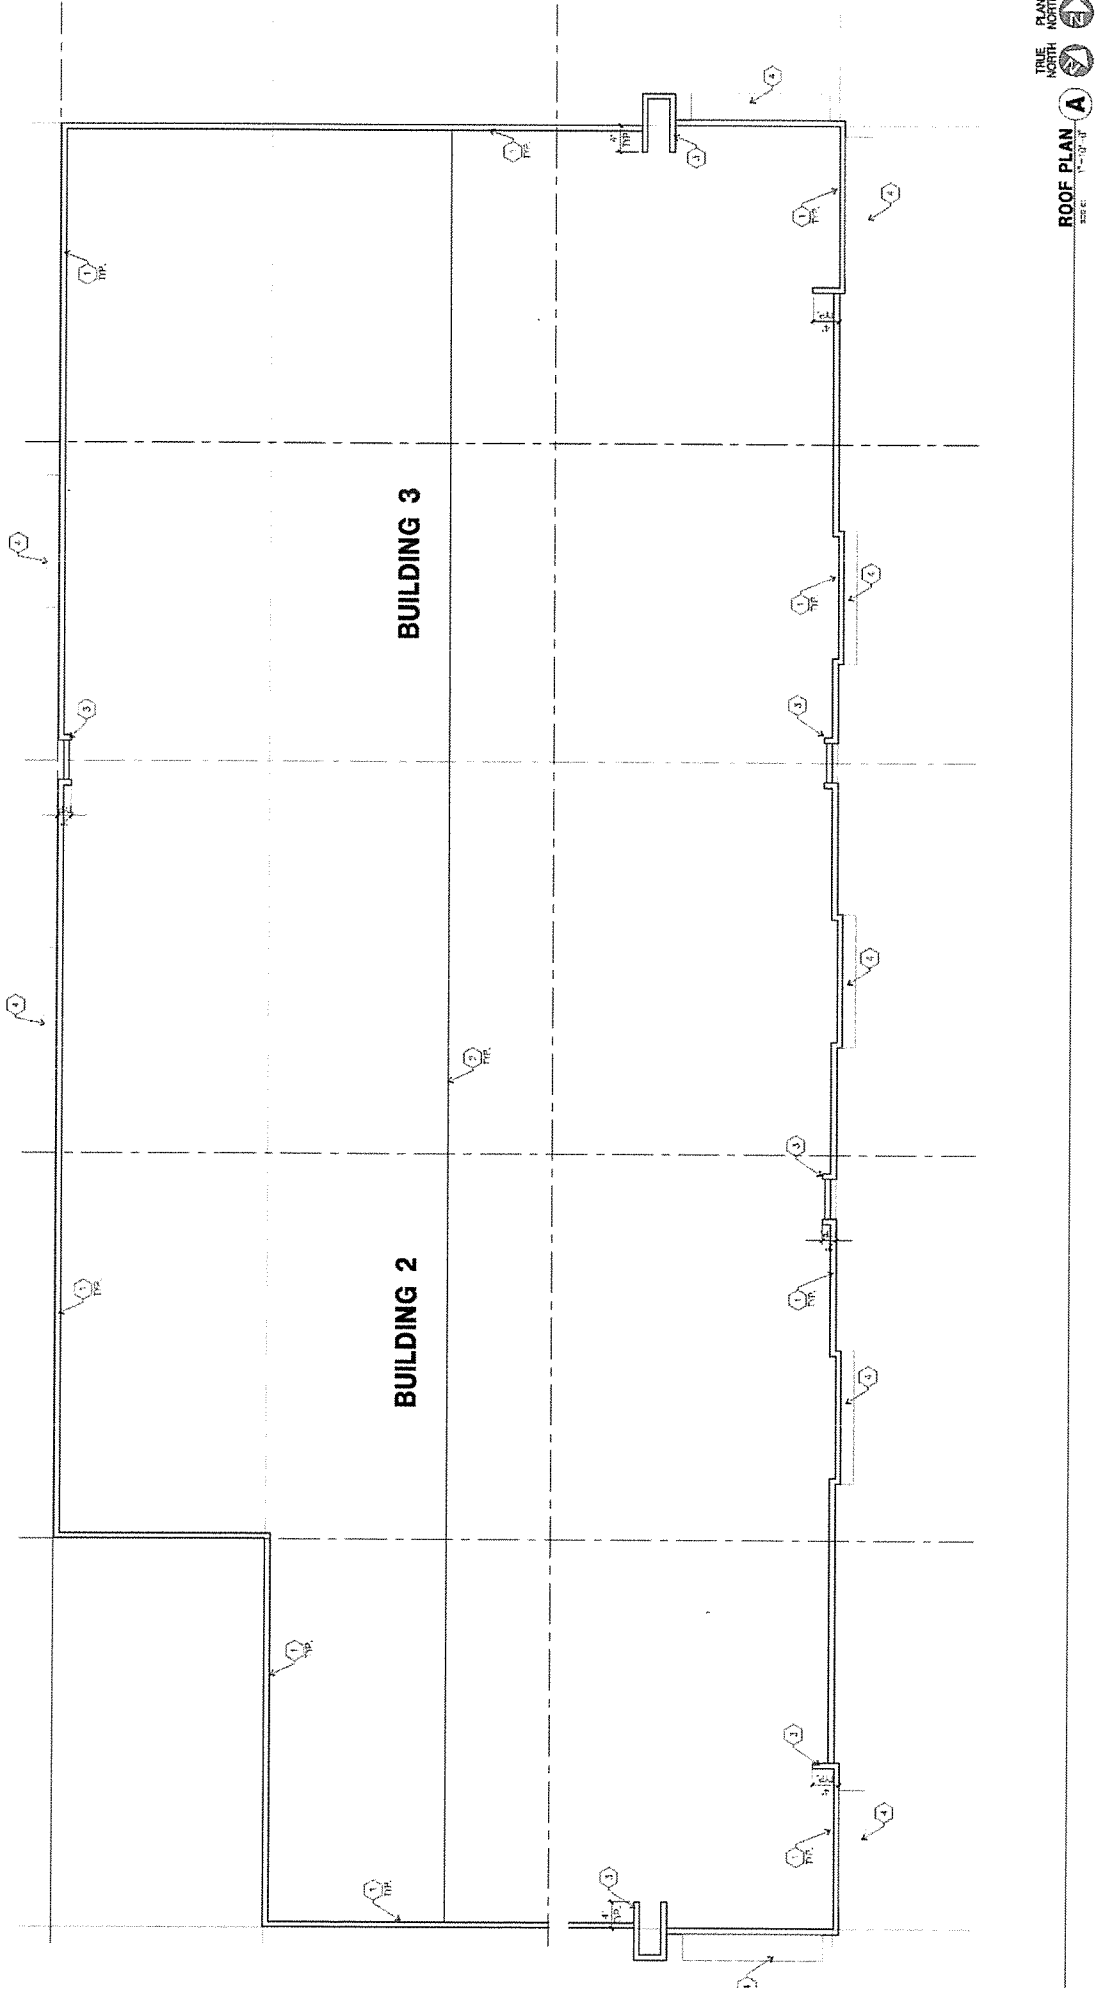


Exhibit 7 - Project Plans (Roof Plans)



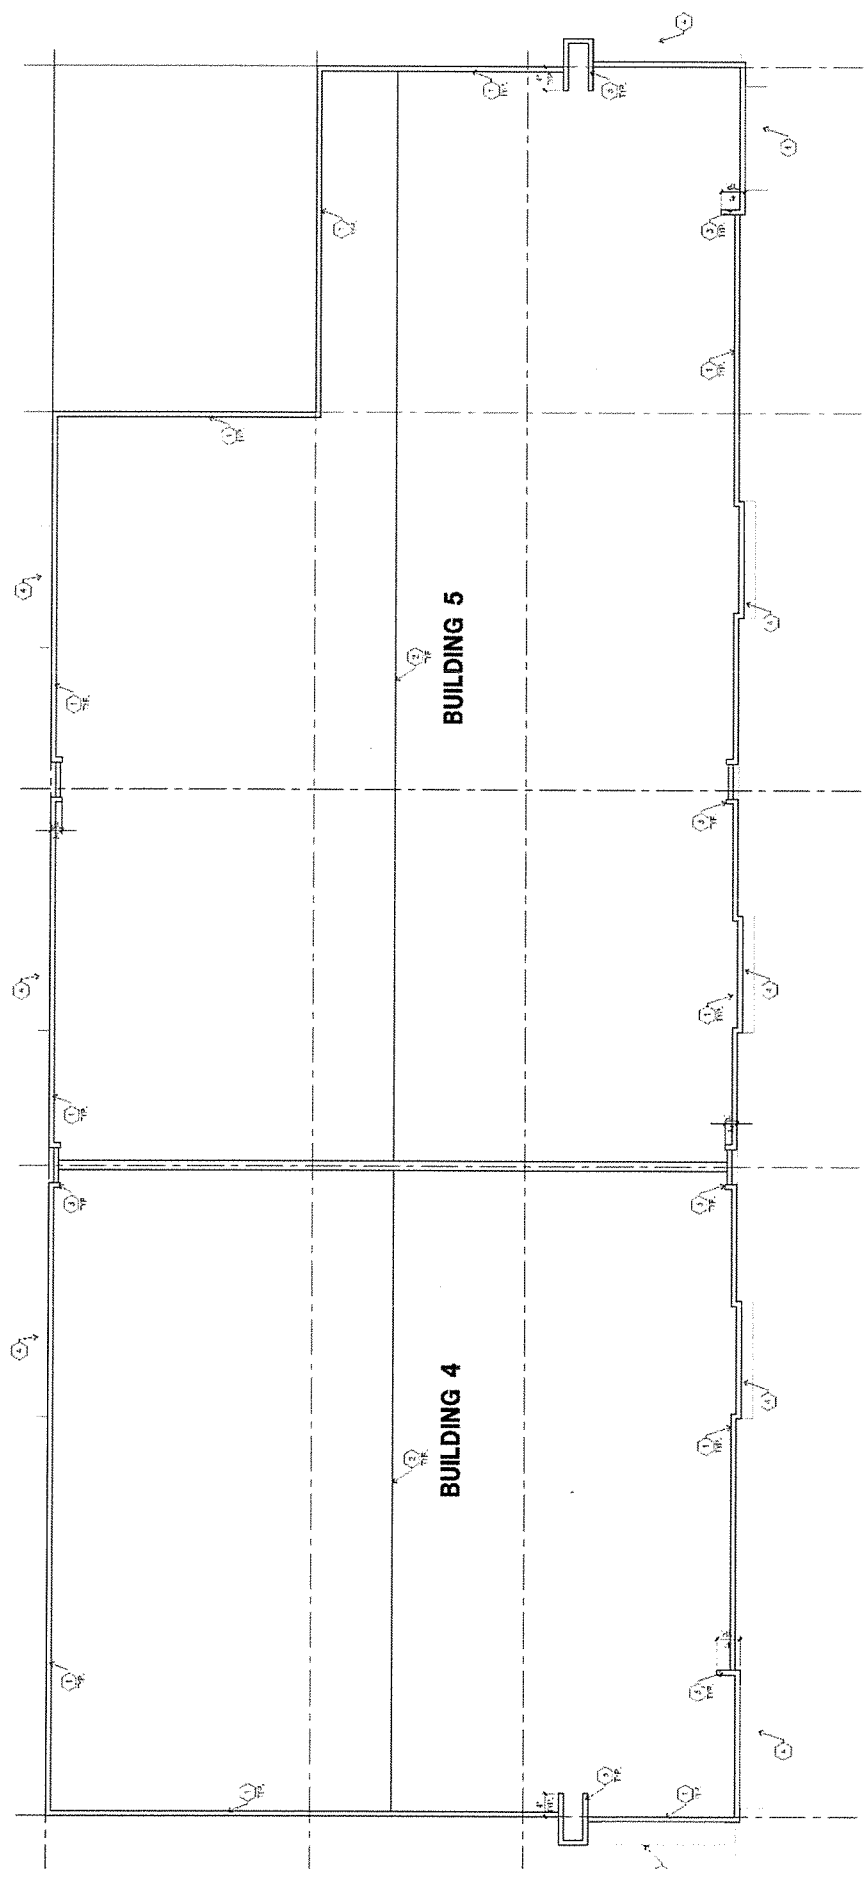



Exhibit 7 - Project Plans (Roof Plans)

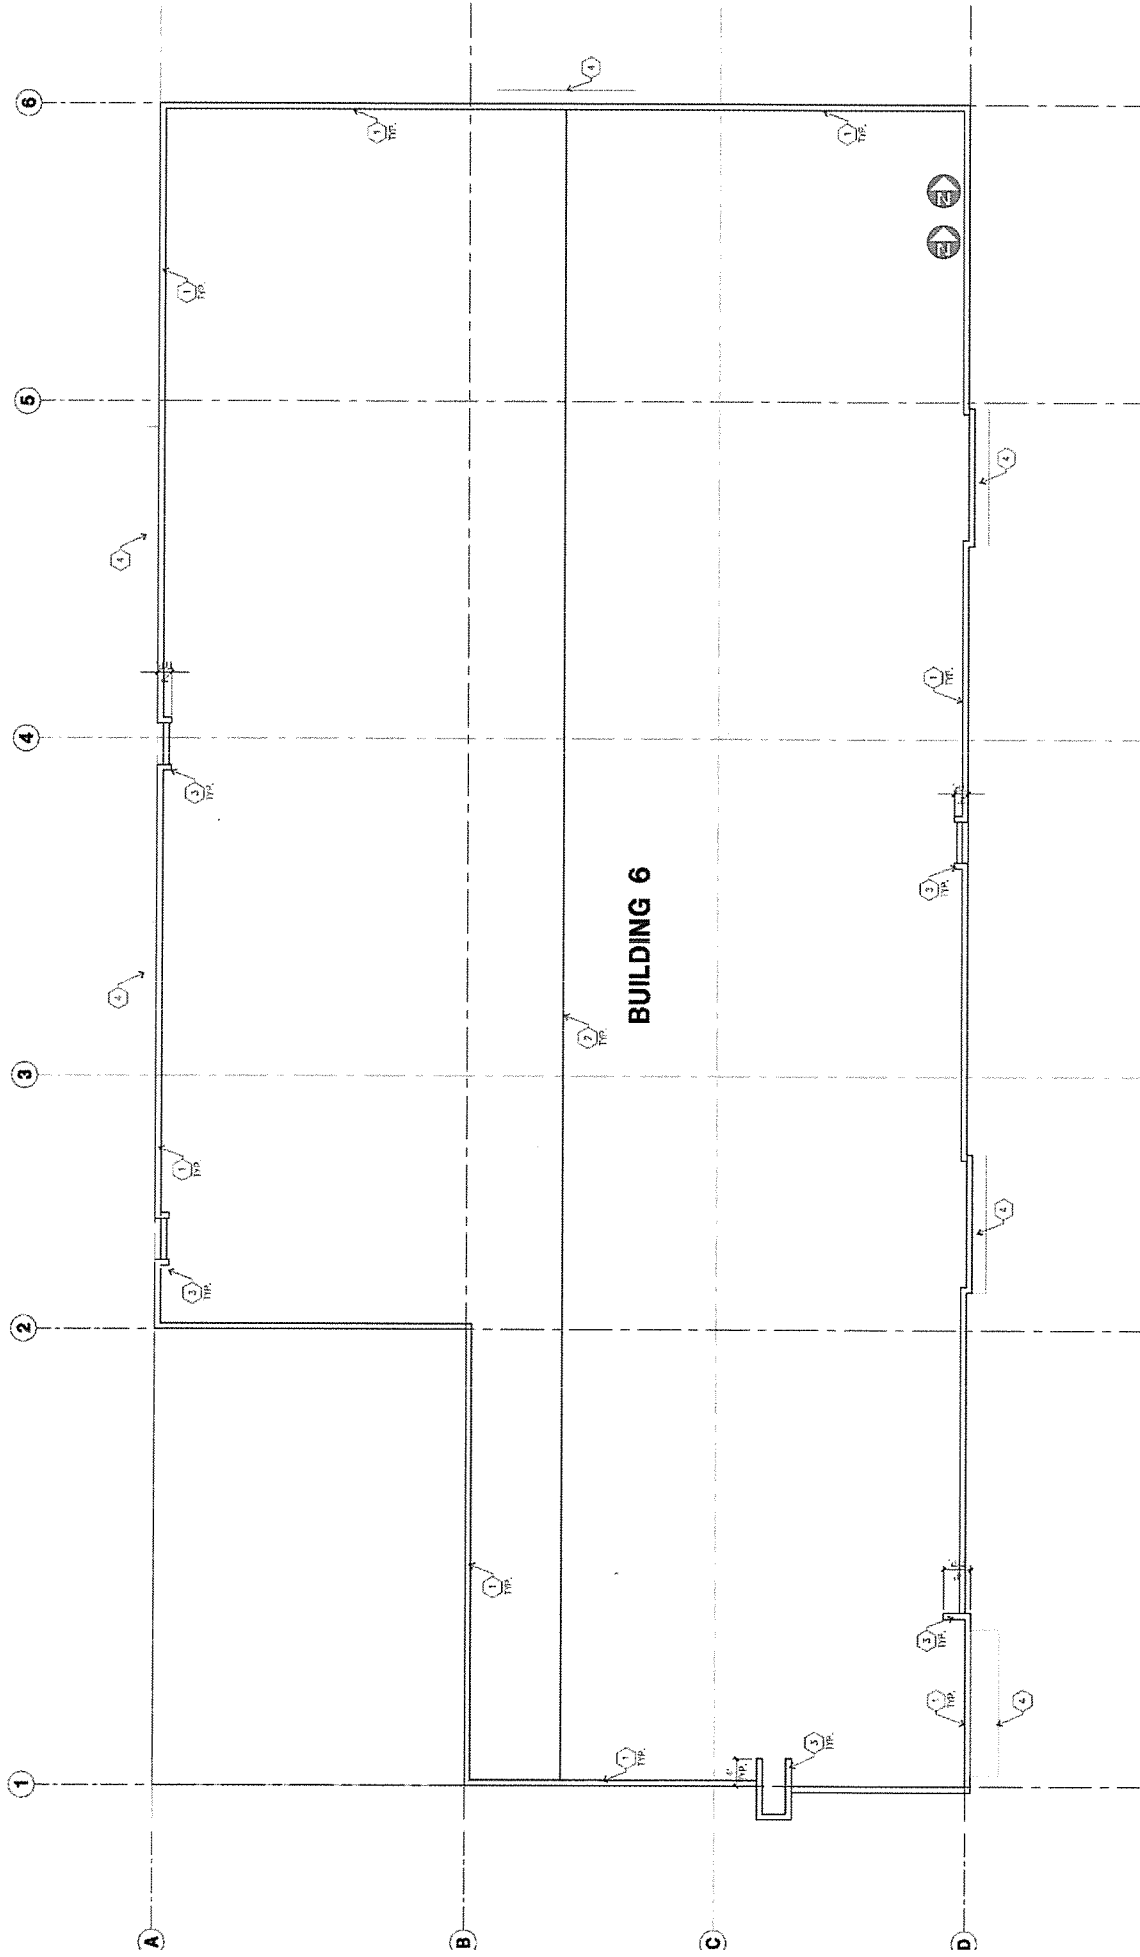

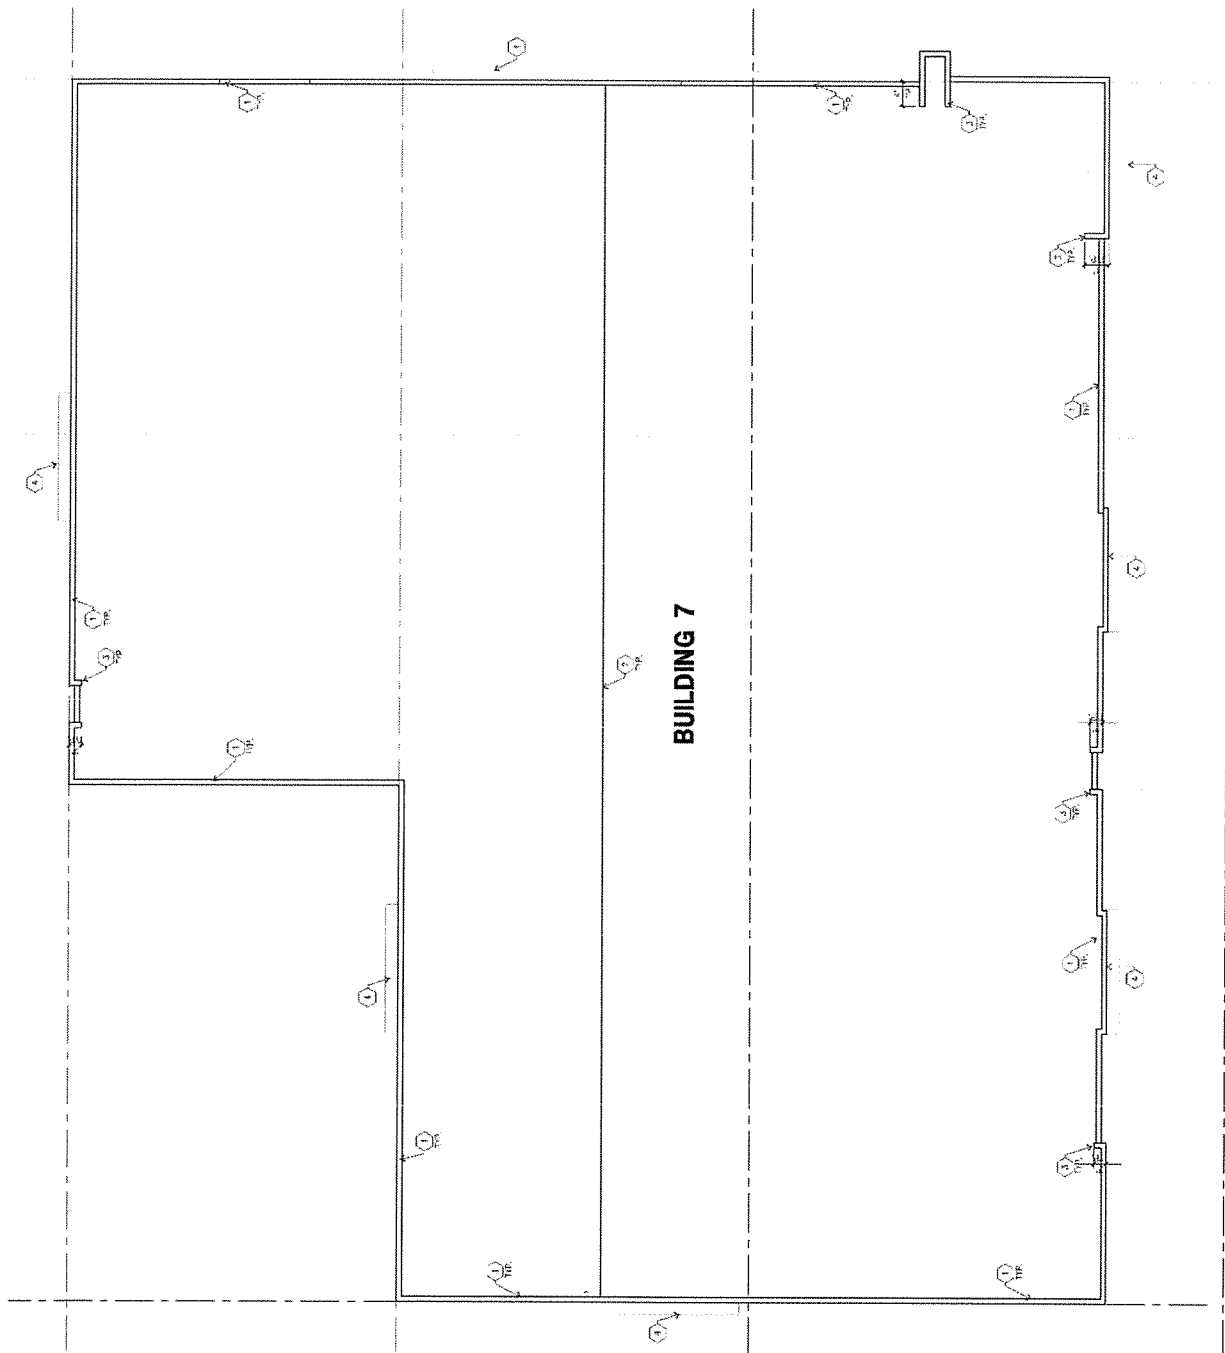

TRUE NORTH PLAN NORTH
OVERALL FLOOR PLAN
SECTION A

Exhibit 7 - Project Plans (Roof Plans)

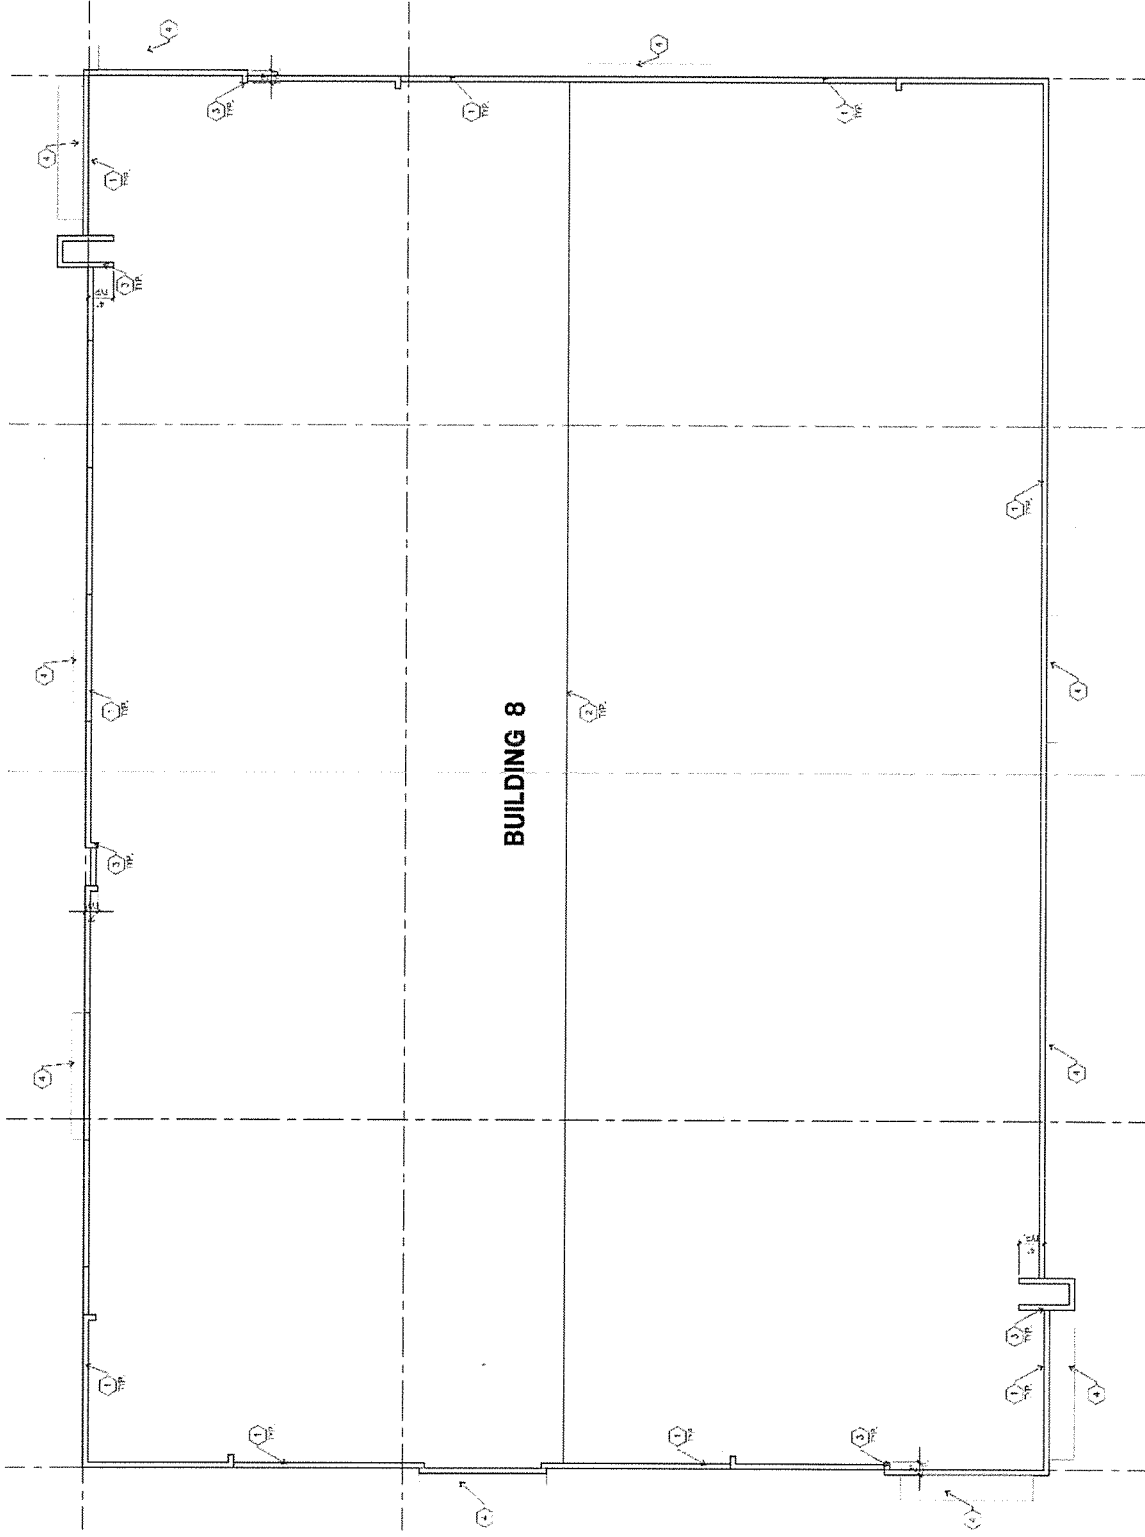

TRUE PLAN
NORTH NORTH
ROOF PLAN
SCALE: 1"=10'-0"

Exhibit 7 - Project Plans (Roof Plans)