

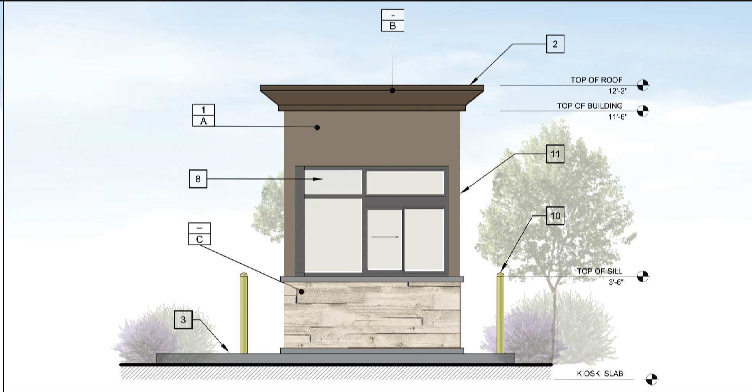


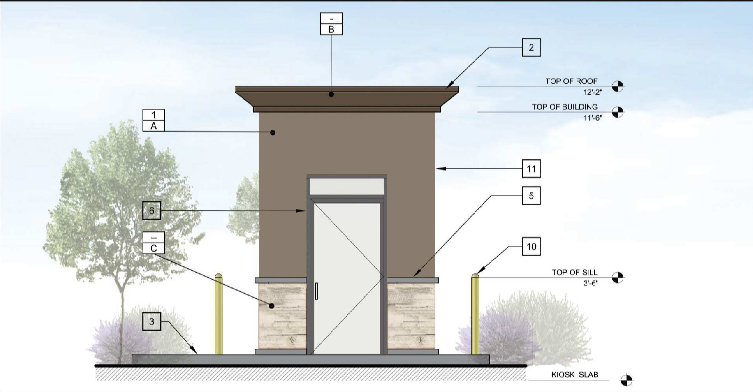


4 NORTH ELEVATIONS SCALE: 3/8" = 1'-0"

3 SOUTH ELEVATIONS SCALE: 3/8" = 1'-0"

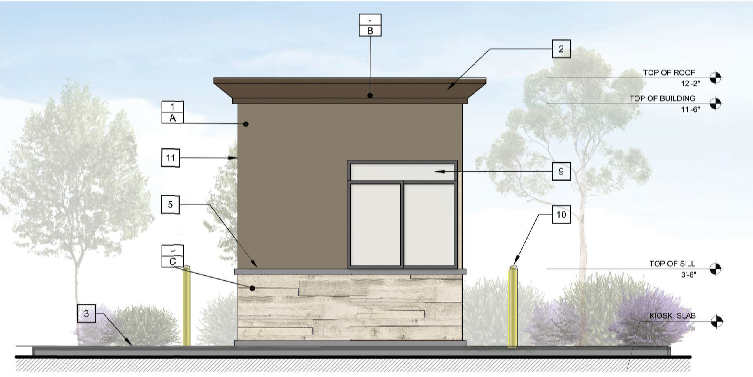

5 WEST ELEVATIONS SCALE: 3/8" = 1'-0"

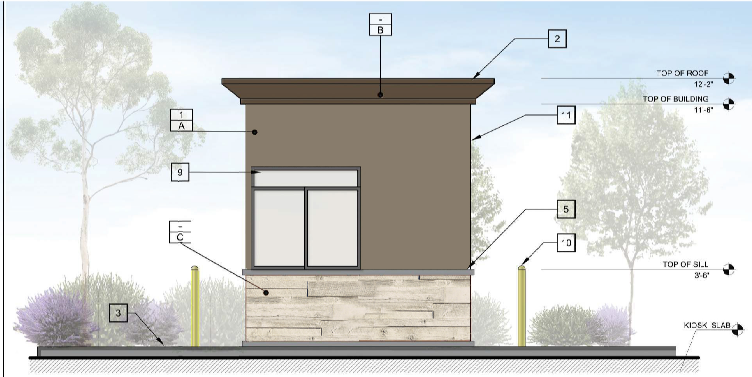

2 EAST ELEVATIONS SCALE: 3/8" = 1'-0"

KEYED NOTES

1

EXTERIOR STUCCO TO BE PAINTED

2

8" CANOPY (ACM CANOPY TO BE PAINTED)

3

6" PC FOUNDATION

4

ACCESS DOOR

5

STONE MOLDING CHISELED STONE SILL - LIGHT GREY BY COLORADO STONE

6

ACCESS DOOR

7

TESORO COTTO TILE & STONE COTTO EXTERIOR FINISH COTTOCOTTO25X30COT

8

ACCESS SERVICE WINDOW

9

WINDOW

10

42" HIGH BOLLARD

11

MASONRY WALL

EXTERIOR COLORS & FINISHES

1

SHERWIN WILLIAMS PAINT #SW 6035 - SHERPY

2

SHERWIN WILLIAMS PAINT #SW 7034 - STATUS BRONZE

3

VINTAGE RANCH COVERWOOD 2.5X6X6 FENCE

1

2

3

4

5

6

7

8

9

10

11

Job #:

M - 1075

Scale:

06/29/22

Date:

AS NOTED

Drawn By:

SPD

KE