



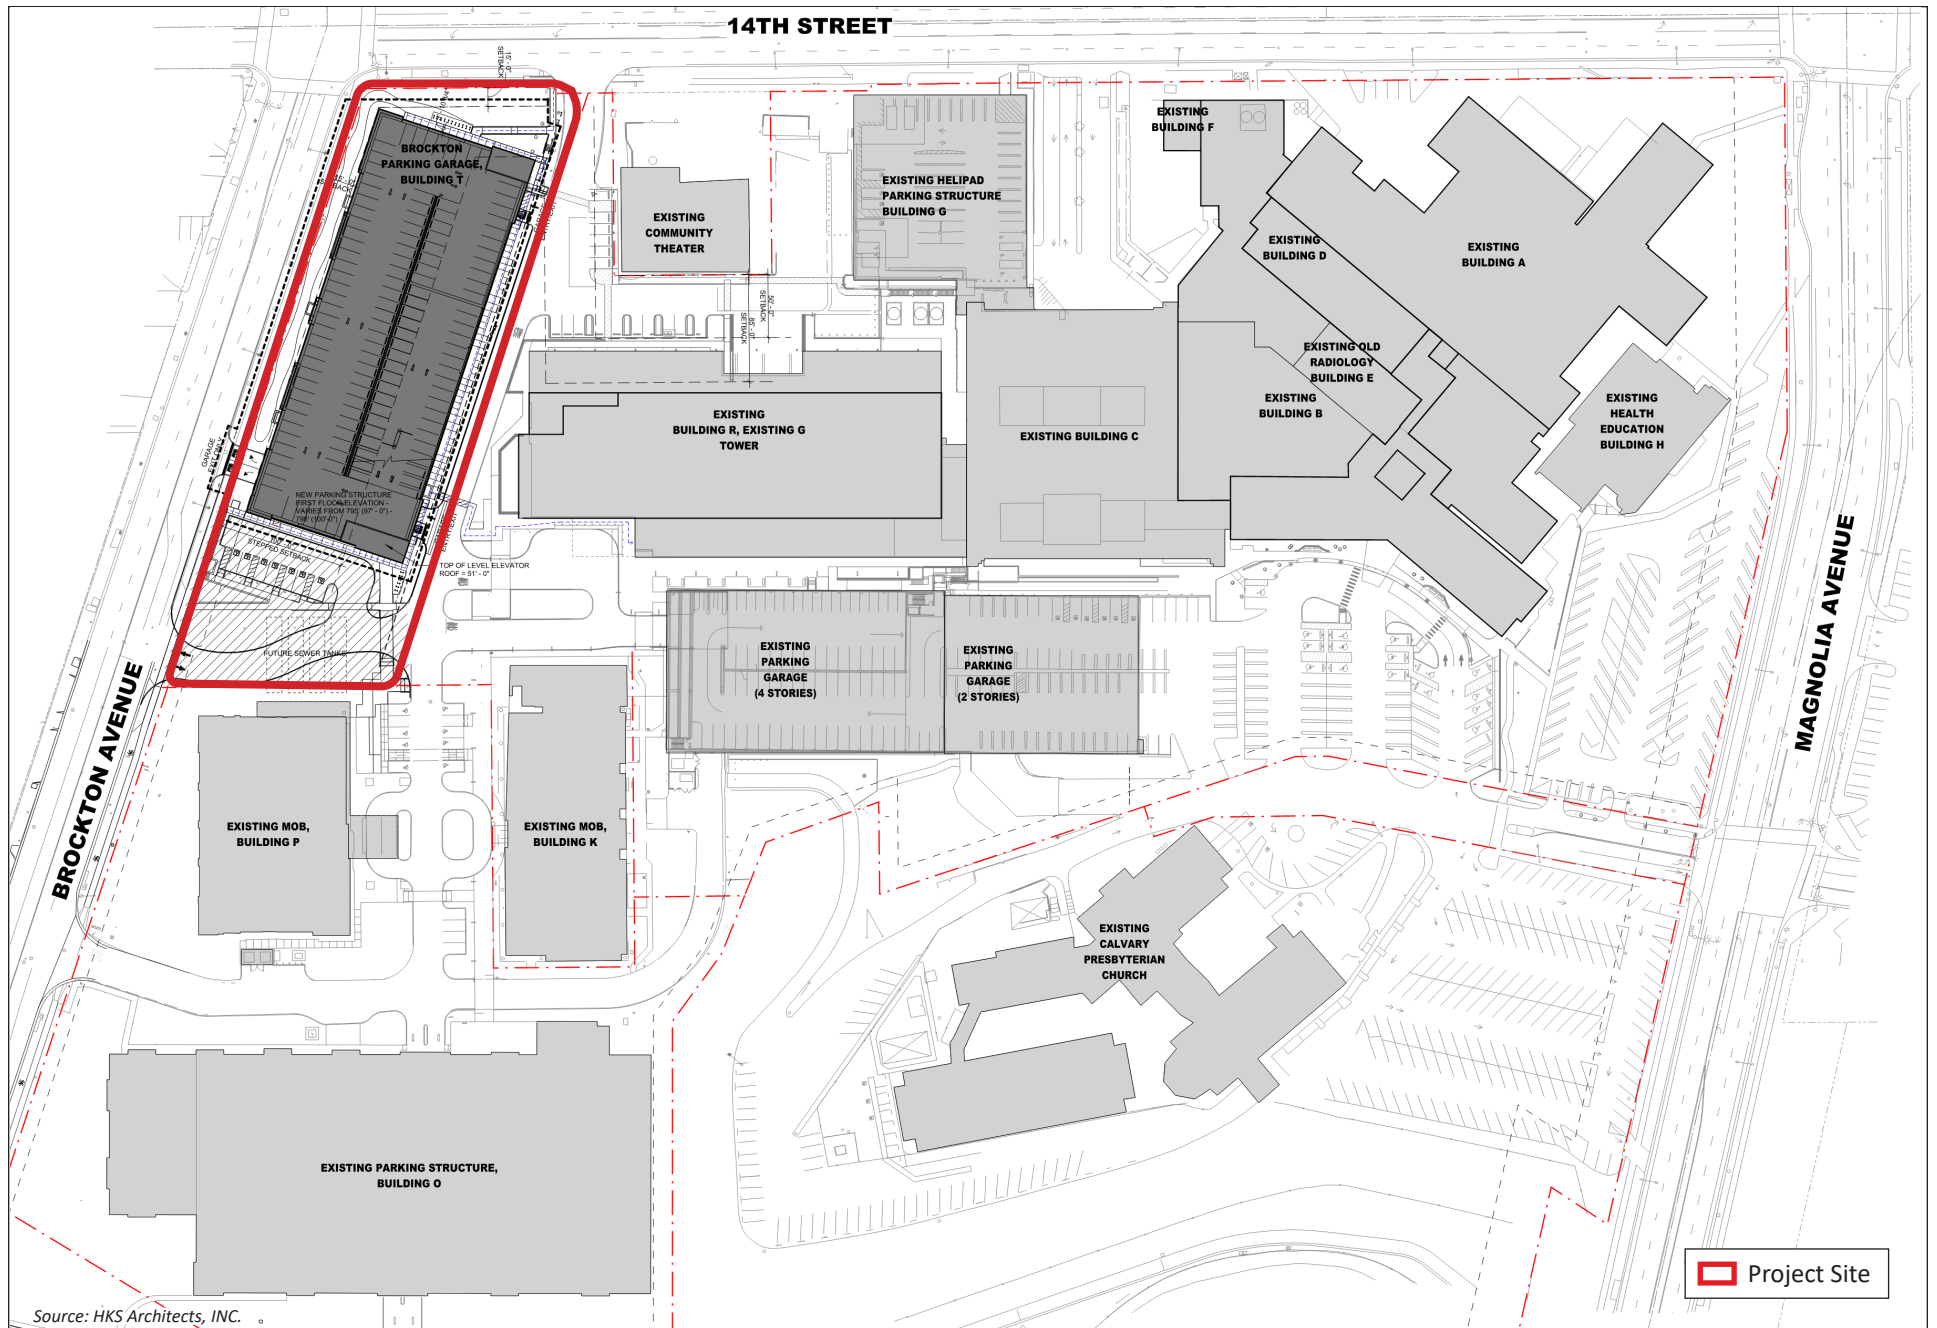



Exhibit 6: Conceptual Site Plan
Brockton Parking Garage Project

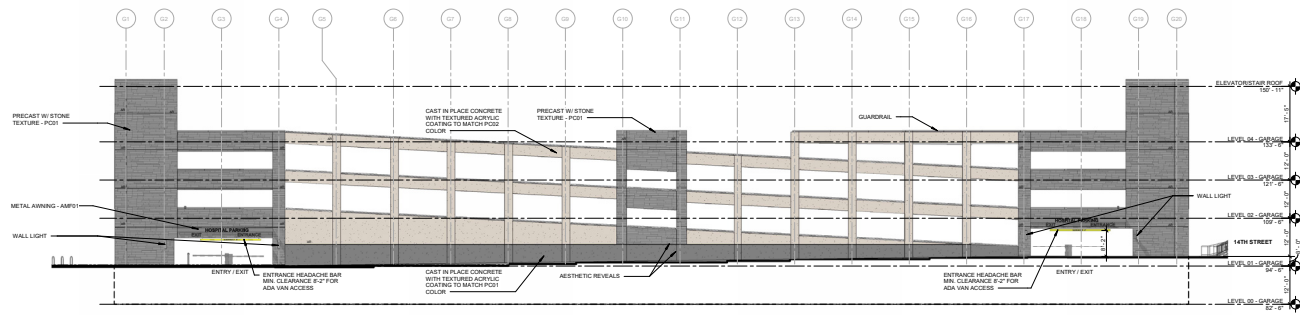


04 SOUTH ELEVATION
1/8" = 1'-0"

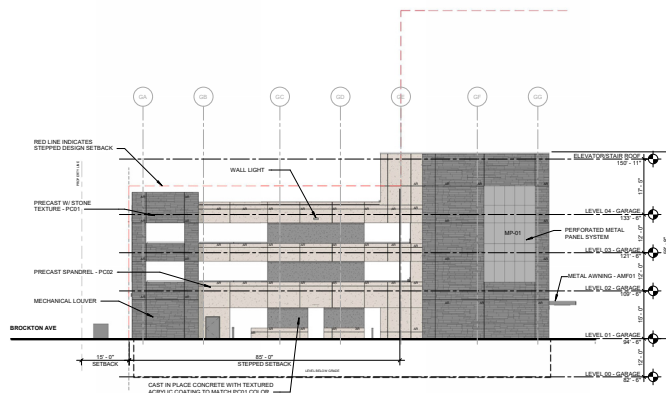

03 WEST ELEVATION
1/8" = 1'-0"

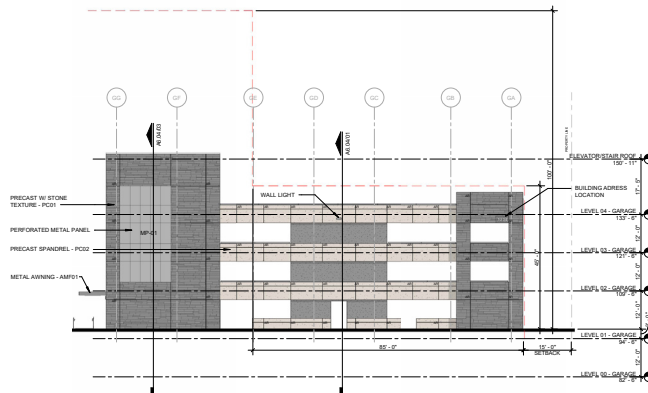

02 EAST ELEVATION
1/8" = 1'-0"

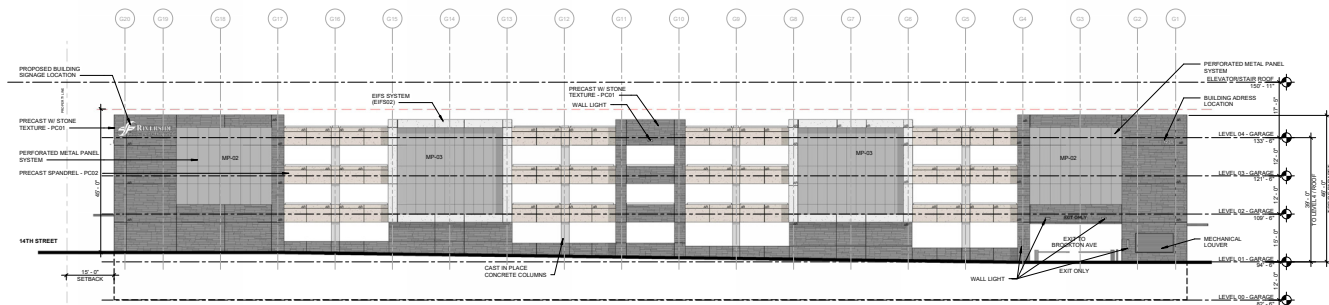

01 NORTH ELEVATION
1/8" = 1'-0"

EXTERIOR MATERIAL LEGEND	
	PERFORATED METAL PANEL
	PRECAST WITH STONE TEXTURE - PC01
	PRECAST SPANDREL, SMOOTH
	COMPOSITE METAL PANEL
	EXTERIOR INSULATION AND FINISH SYSTEM (EIFS)
	CAST IN PLACE CONCRETE WITH TEXTURED ACRYLIC COATING
	CAST IN PLACE CONCRETE WITH TEXTURED ACRYLIC COATING

Source: HKS Architects, INC.

Exhibit 7: Conceptual Elevations

Brockton Parking Garage Project

Kimley»Horn
Not to scale.