

EXTERIOR MATERIALS			
(EF1)	EIFS, STANDARD FINISH, COLOR: ABSTRACT WHITE DE6232	(ST2)	DEFS, STANDARD FINISH, COLOR: ABSTRACT WHITE DE6232
(EF2)	EIFS, SMOOTH FINISH, COLOR: OVERCAST SKY DES821	(FB1)	CEMENT FIBER BOARD, WOOD GRAIN FINISH, COLOR: VULCAN DE6341
(EF3)	EIFS, STANDARD FINISH, COLOR: MUSLIN DE6227 WALL INCLUDES EXTRUDED SHAPES TO CREATE VARIOUS DEPTHS	(MT1)	ALUMINUM WINDOW FRAME, STANDARD FINISH, COLOR: CITYSCAPE
(EF4)	EIFS, SMOOTH FINISH, COLOR: POLISHED SILVER DES820	(MT2)	PREFIN. MTL TRIM, PARAPET, FASCIA - KYNAR 500 FINISH, COLOR: SANDSTONE
(EF5)	EIFS, SMOOTH FINISH, COLOR: SILVER STORM DES822	(MT3)	PREFIN. MTL TRIM, PARAPET, FASCIA - KYNAR 500 FINISH, COLOR: MATCH EF2 COLOR
(ST1)	DEFS, STANDARD FINISH, COLOR: MUSLIN DE6227	(G1)	WINDOW GLAZING, SUNGUARD 5N68, GRAY
	FROSTED FILM		

BA

BOULDER ASSOCIATES

300 SPECTRUM CENTER DR, SUITE 730
IRVINE, CALIFORNIA 92618
949.727.9000



PROJECT P246459.00

PACIFIC GROVE
ACUTE
PSYCHIATRIC
FACILITY

5900 BROCKTON AVE., RIVERSIDE,
CA 92506

DEVELOPMENT APPLICATION/ CUP

REVISIONS		
DATE	DESCRIPTION	DATE


HCAI
H241744-33-00
APPROVAL STAMP

SHEET TITLE


EXTERIOR ELEVATIONS

SHEET NUMBER


A3.10

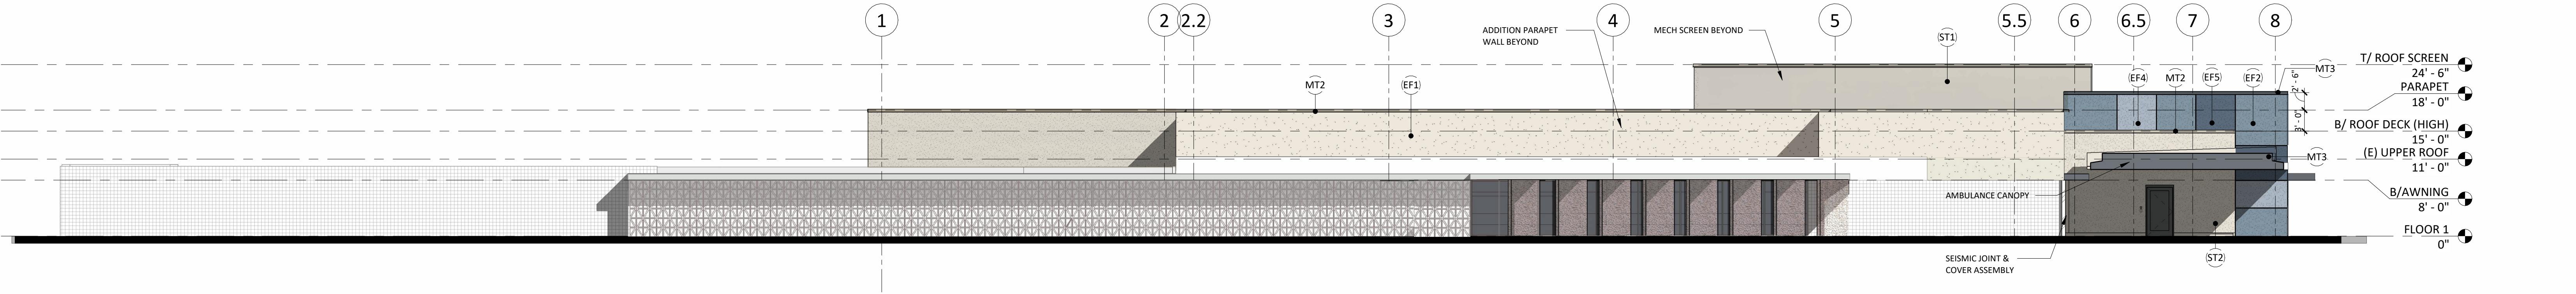


1 EXTERIOR ELEVATION - WEST Copy 1
A3.10 3/32" = 1'-0"

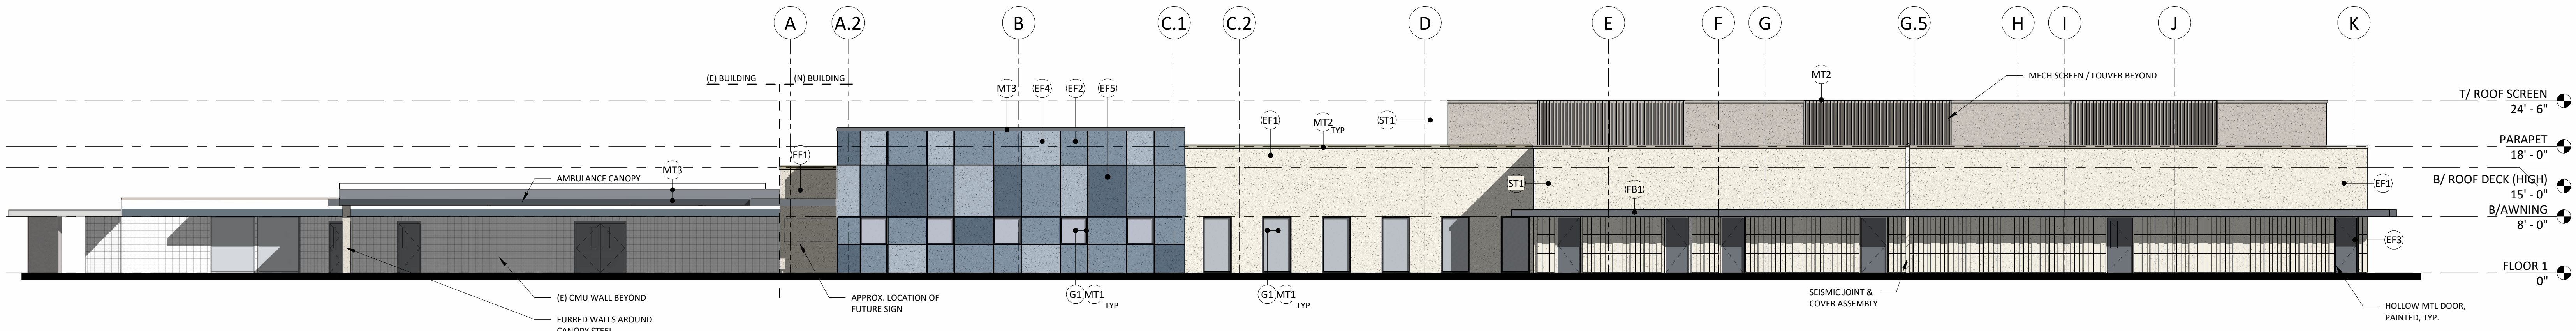


2 EXTERIOR ELEVATION - SOUTH Copy 1
A2.11 A3.10 3/32" = 1'-0"

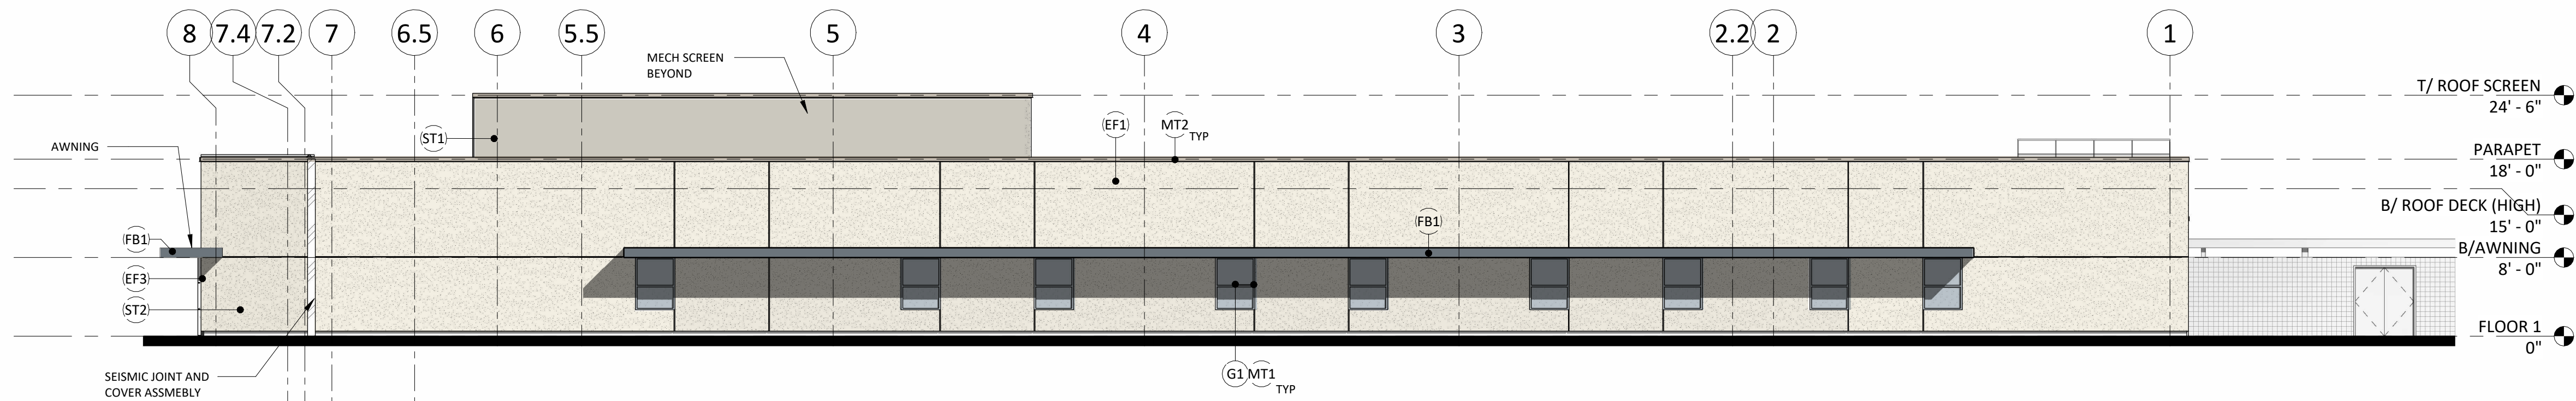


3 EXTERIOR ELEVATION - EAST Copy 1
A2.11 A3.10 3/32" = 1'-0"

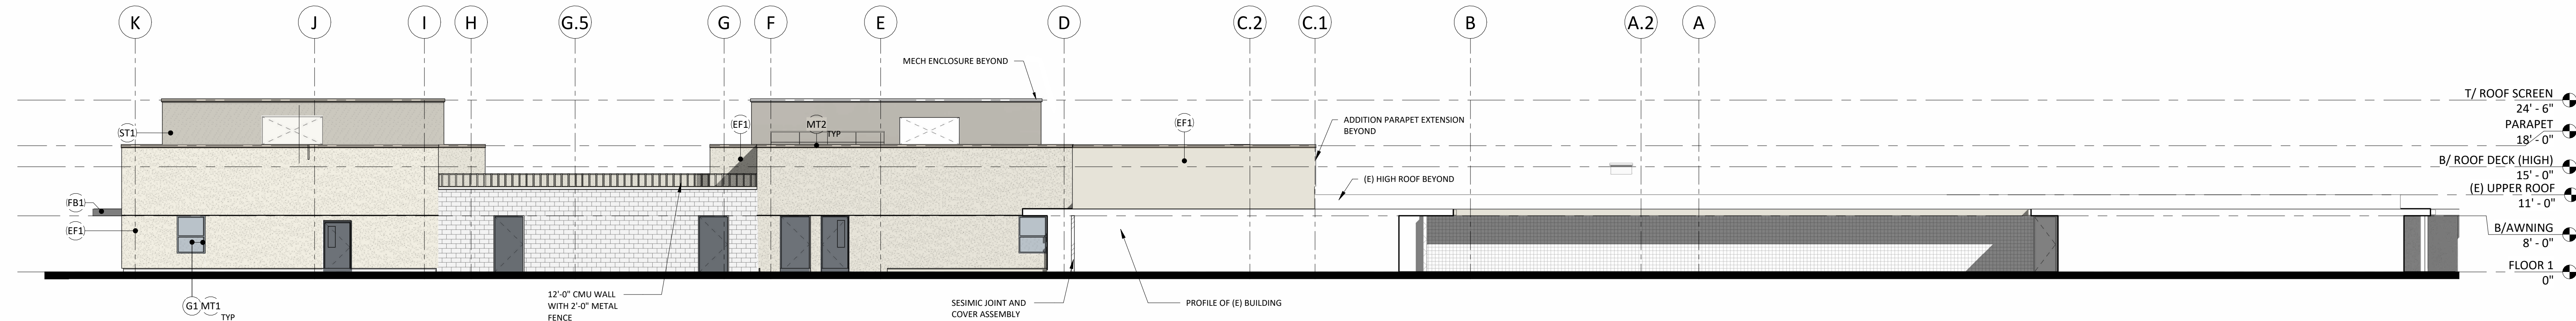


4 EXTERIOR ELEVATION - NORTH Copy 1
A2.11 A3.10 3/32" = 1'-0"

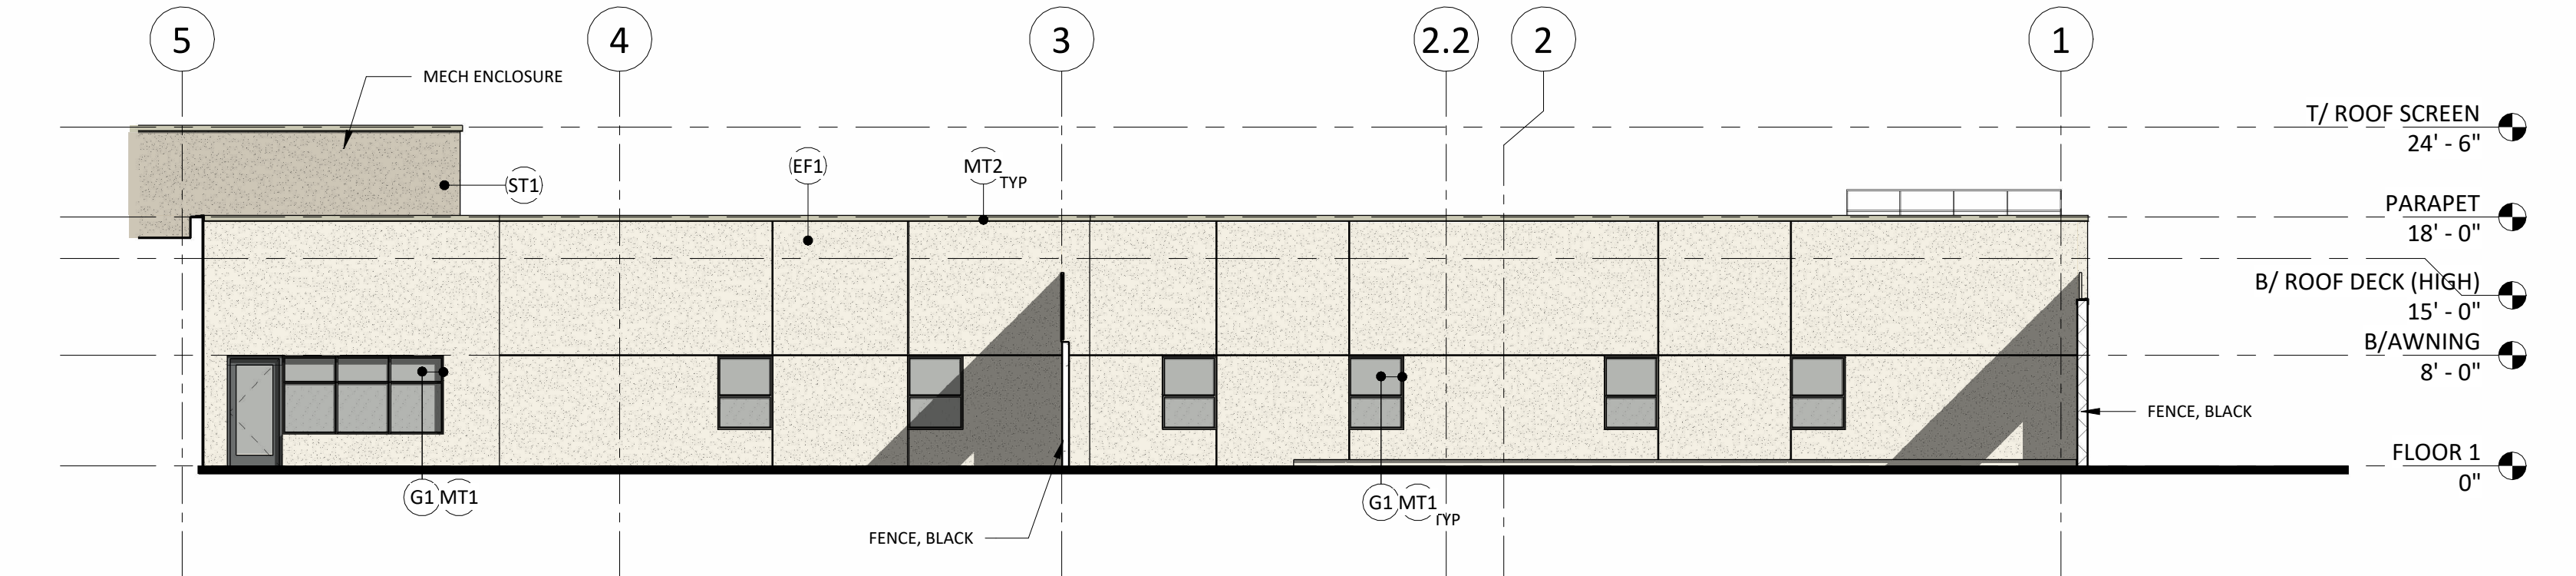

1 OUTDOOR ACTIVITY COURTYARD - EAST
A3.11 3/32" = 1'-0"

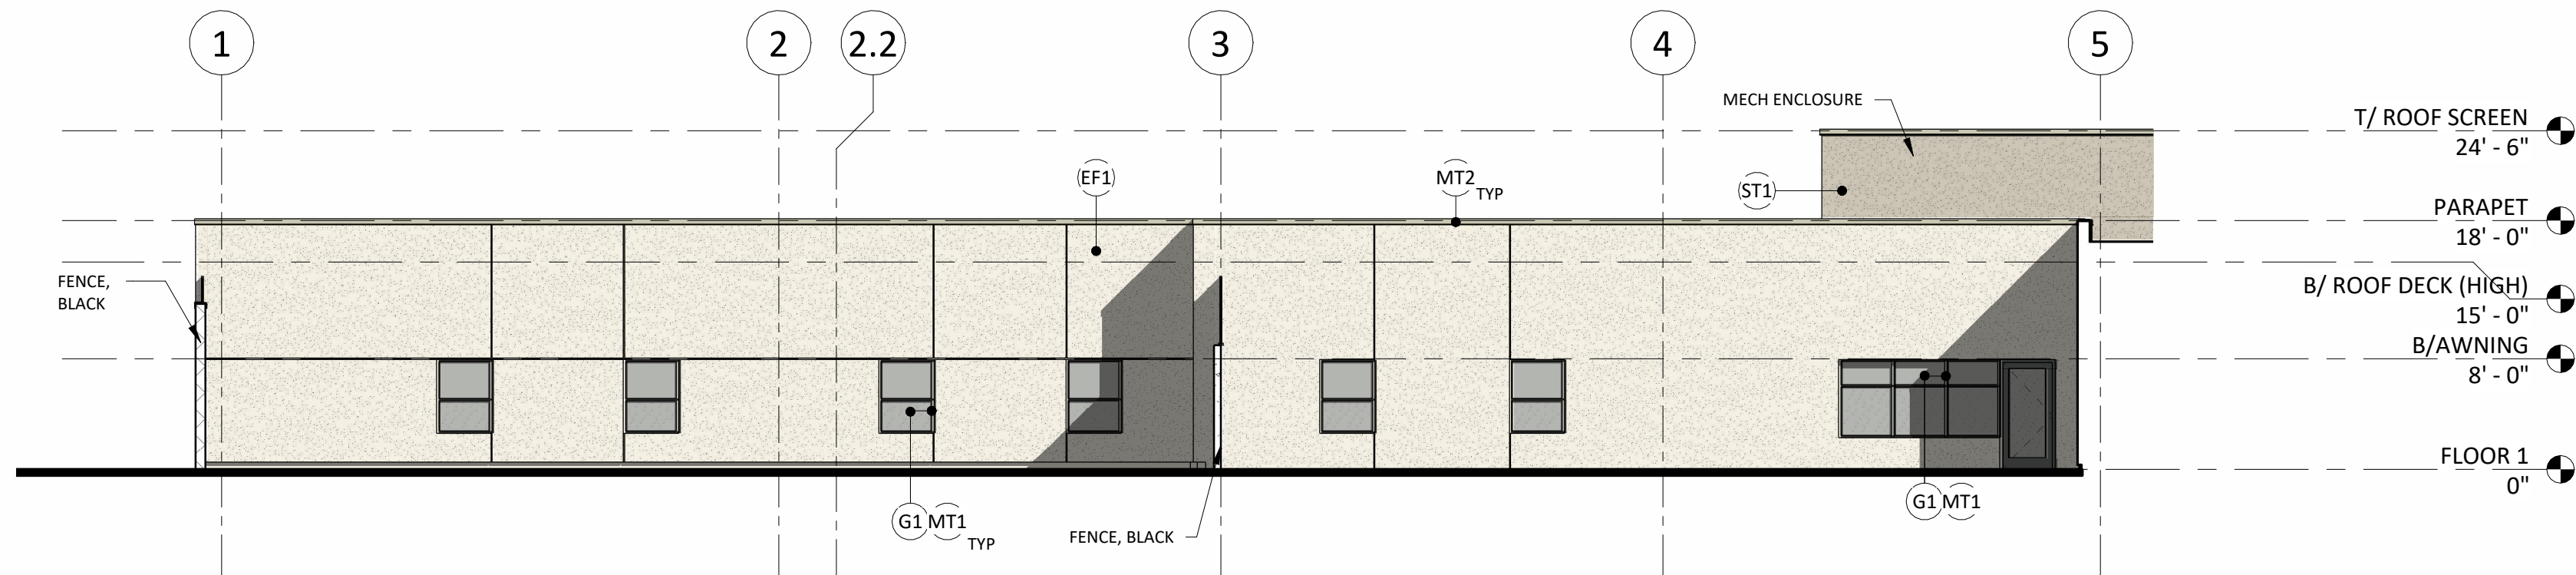

2 OUTDOOR ACTIVITY COURTYARD - WEST
A3.11 3/32" = 1'-0"

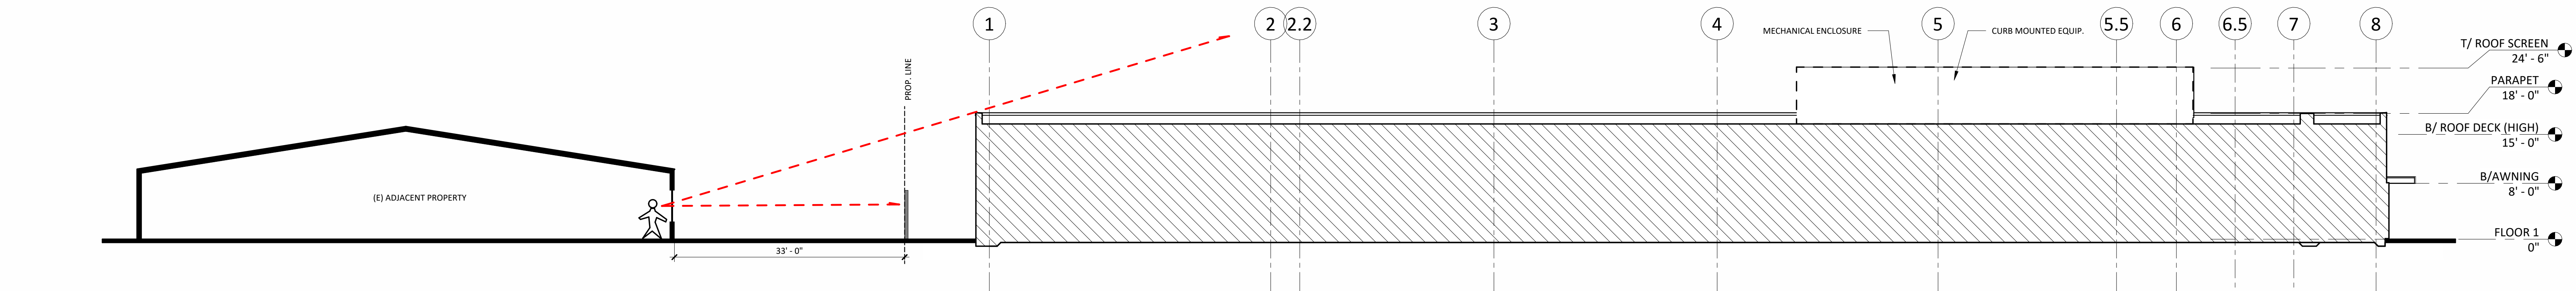

3 N/S SECTION - VIEW DIAGRAM
A2.12 A3.11 3/32" = 1'-0"

EXTERIOR MATERIALS			
(EF1)	EIFS, STANDARD FINISH, COLOR: ABSTRACT WHITE DE6232	(ST2)	DEFS, STANDARD FINISH, COLOR: ABSTRACT WHITE DE6232
(EF2)	EIFS, SMOOTH FINISH, COLOR: OVERCAST SKY DES821	(FB1)	CEMENT FIBER BOARD, WOOD GRAIN FINISH, COLOR: VULCAN DE6341
(EF3)	EIFS, STANDARD FINISH, COLOR: MUSLIN DE6227 WALL INCLUDES EXTRUDED SHAPES TO CREATE VARIOUS DEPTHS	(MT1)	ALUMINUM WINDOW FRAME, STANDARD FINISH, COLOR: CITYSCAPE
(EF4)	EIFS, SMOOTH FINISH, COLOR: POLISHED SILVER DES820	(MT2)	PREFIN. MTL TRIM, PARAPET, FASCIA - KYNAR 500 FINISH , COLOR: SANDSTONE
(EF5)	EIFS, SMOOTH FINISH, COLOR: SILVER STORM DES822	(MT3)	PREFIN. MTL TRIM, PARAPET, FASCIA - KYNAR 500 FINISH , COLOR: MATCH EF2 COLOR
(ST1)	DEFS, STANDARD FINISH, COLOR: MUSLIN DE6227	(G1)	WINDOW GLAZING, SUNGUARD 5N68, GRAY
	FROSTED FILM		



300 SPECTRUM CENTER DR, SUITE 730
IRVINE, CALIFORNIA 92618
949.727.9000



PROJECT P246459.00

PACIFIC GROVE ACUTE PSYCHIATRIC FACILITY

5900 BROCKTON AVE., RIVERSIDE,
CA 92506

DEVELOPMENT APPLICATION/ CUP

DATE	REVISIONS
REVISIONS	DESCRIPTION
REVISIONS	DATE

HCAI
H241744-33-00
APPROVAL STAMP

SHEET TITLE

EXTERIOR ELEVATIONS

SHEET NUMBER

A3.11