



Developer:
Jen Gable Construction, Inc.






4225 Corner Road
Riverside, CA 92501
Tel: 951-781-0400
Fax: 951-781-1825

Project:
Research Park Dr
&
Marlborough Ave
780 Marlborough
Riverside, CA 92507

Consultants:
Civil: RICK ENGINEERING
Mechanical: VAL ELECTRIC INC
Electrical: VAL ELECTRIC INC
Landscape: HUNTERLANDSCAPE
Fire Protection: RICK ENGINEERING
Soils Engineer:

Title: Elevations
Project Number: 18812
Drawn by: N.H.
Date: 12/28/17
Reviewed by:

Sheet:
A3.1

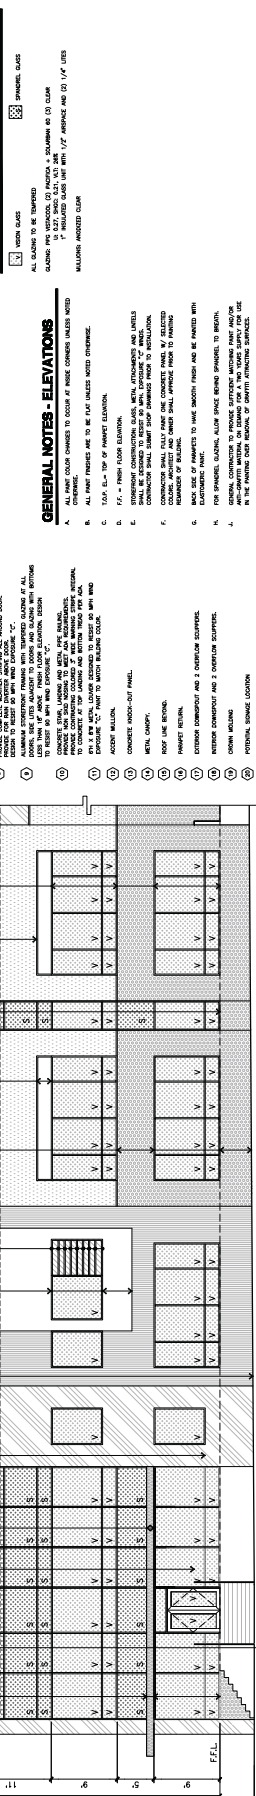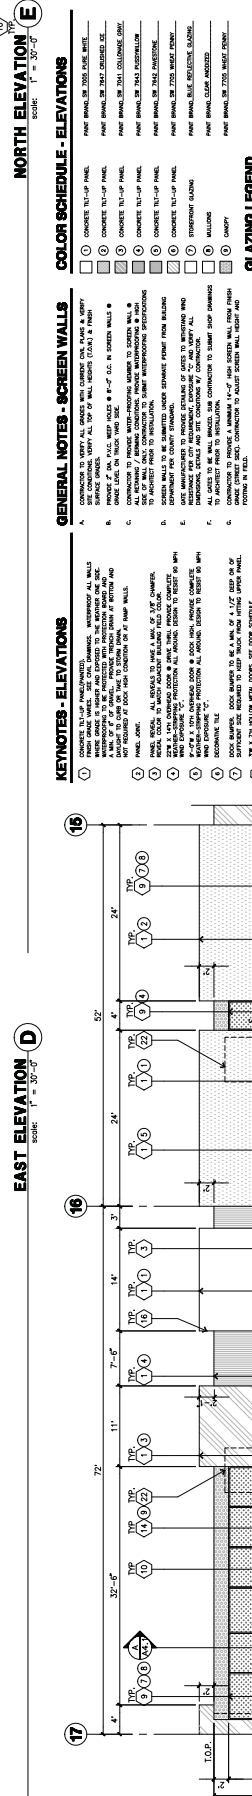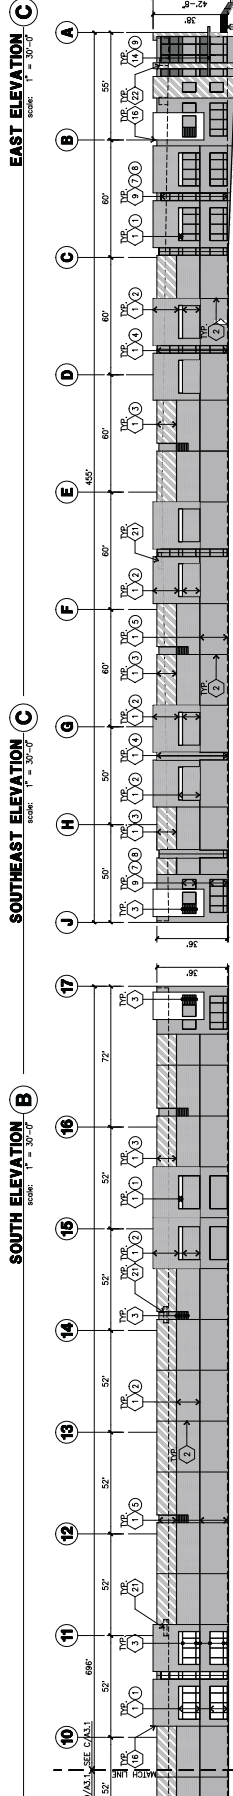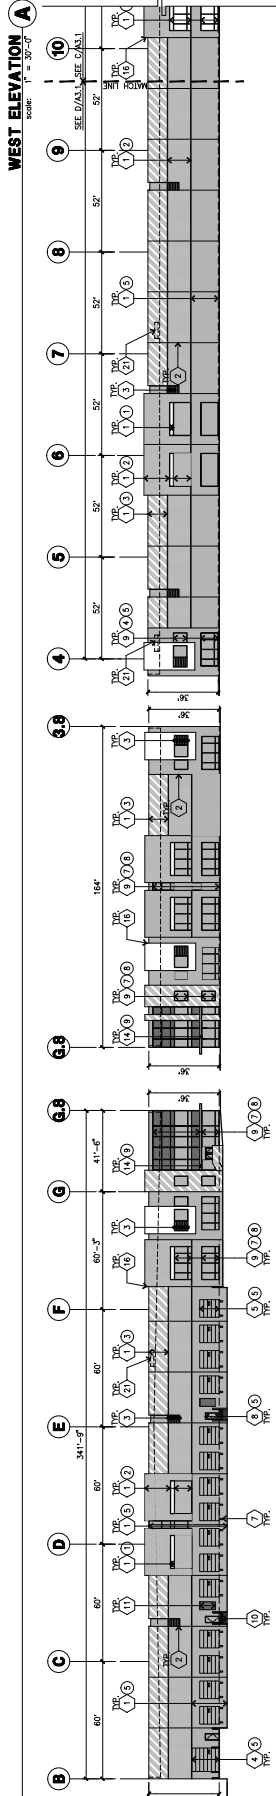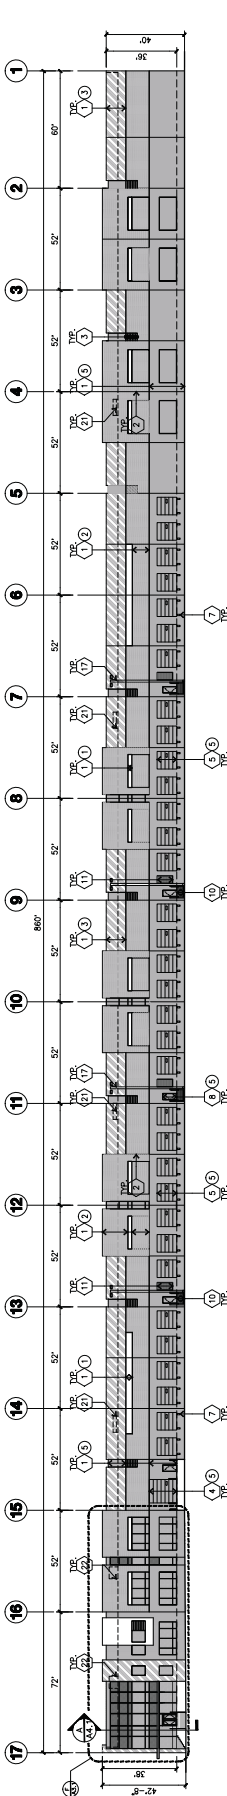


CAUTION - IF THIS SHEET IS NOT A 36" X 48" IT IS A REDUCED PRINT



WEST ELEVATION




SOUTH ELEVATION

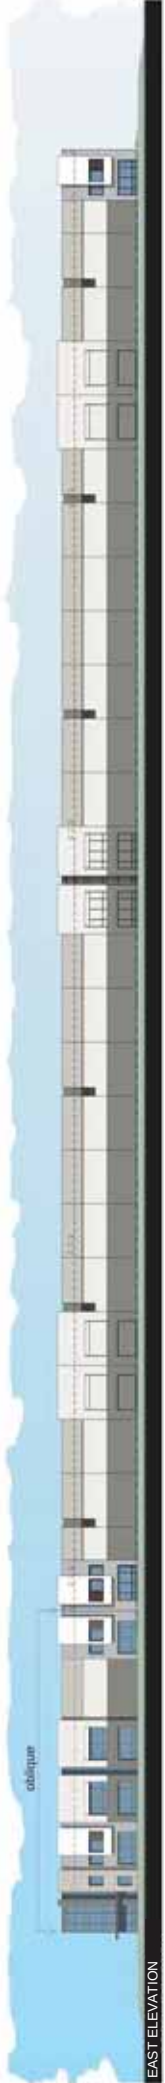

EAST ELEVATION



NORTH ELEVATION

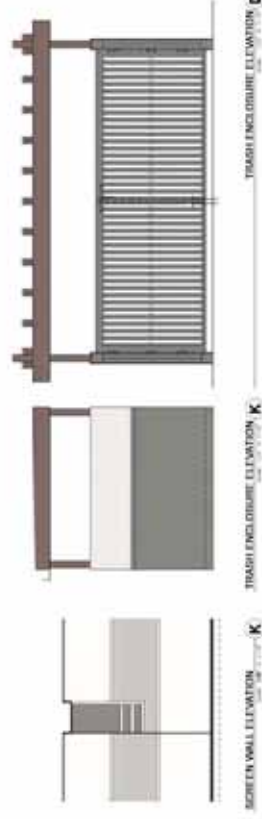

Research Park Dr. & Marlborough Ave.

CITY OF RIVERSIDE, CA

Guthrie Construction

Job No. 16512.00

CONCEPTUAL COLORED ELEVATIONS & TRASH ENCLOSURE


01.03.2018



WEST ELEVATION



NORTH ELEVATION

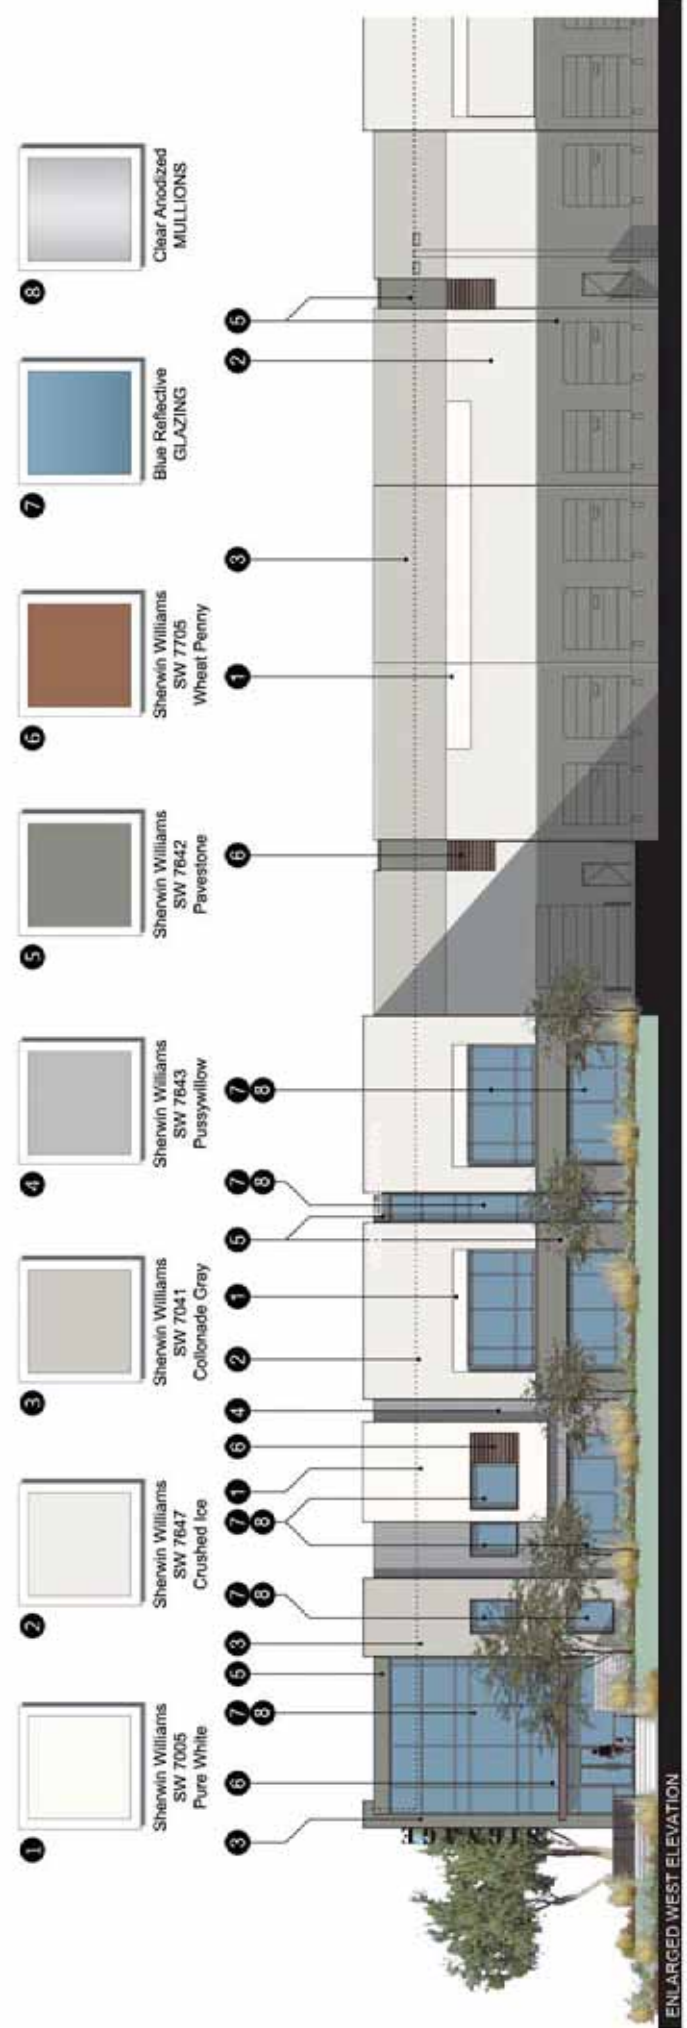

ENLARGED WEST ELEVATION

- 1 Sherwin Williams SW 7005 Pure White
- 2 Sherwin Williams SW 7647 Crushed Ice
- 3 Sherwin Williams SW 7041 Cottonade Gray
- 4 Sherwin Williams SW 7643 Pussywillow
- 5 Sherwin Williams SW 7642 Pavestone
- 6 Sherwin Williams SW 7705 Wheat Penny
- 7 Blue Reflective GLAZING
- 8 Clear Anodized MULLIONS



RESEARCH PARK DR., AND MARLBOROUGH AVENUE

RIVERSIDE, CA

GUTHRIE
CONSTRUCTION

Job No. 17419.00

COLORLED ELEVATIONS & MATERIAL BOARD

12.29.17