

MAIN STREET MARKET
881 MAIN STREET
RIVERSIDE, CA. 92501



SITE PLAN

Purpose: Conditional Use Permit required for an UPGRADE current ABC License Type 20, Off Sale Beer & Wine to an ABC License Type 21 Off Sale General.

Business: Main Street Market
881 Main Street
Riverside, CA. 92501
(909) 714-4945

Applicant & Property Owners: Ghatas Roufal Toumah 7209 Marysville Place Fontana, CA. 92336 (909) 714-4945 toumahgus@yahoo.com
Fadel Samaan 11279 Oak Brook Ct. Alta Loma, CA. 91737 (951) 217-9479

Consultant: Dick Evitt (AKA Melvin R. Evitt) All Star Realty 5905 Wincliff Dr. Jurupa Valley, CA. 92509 (909) 821-6426 (JCell) Dickevitt@earthlink.net

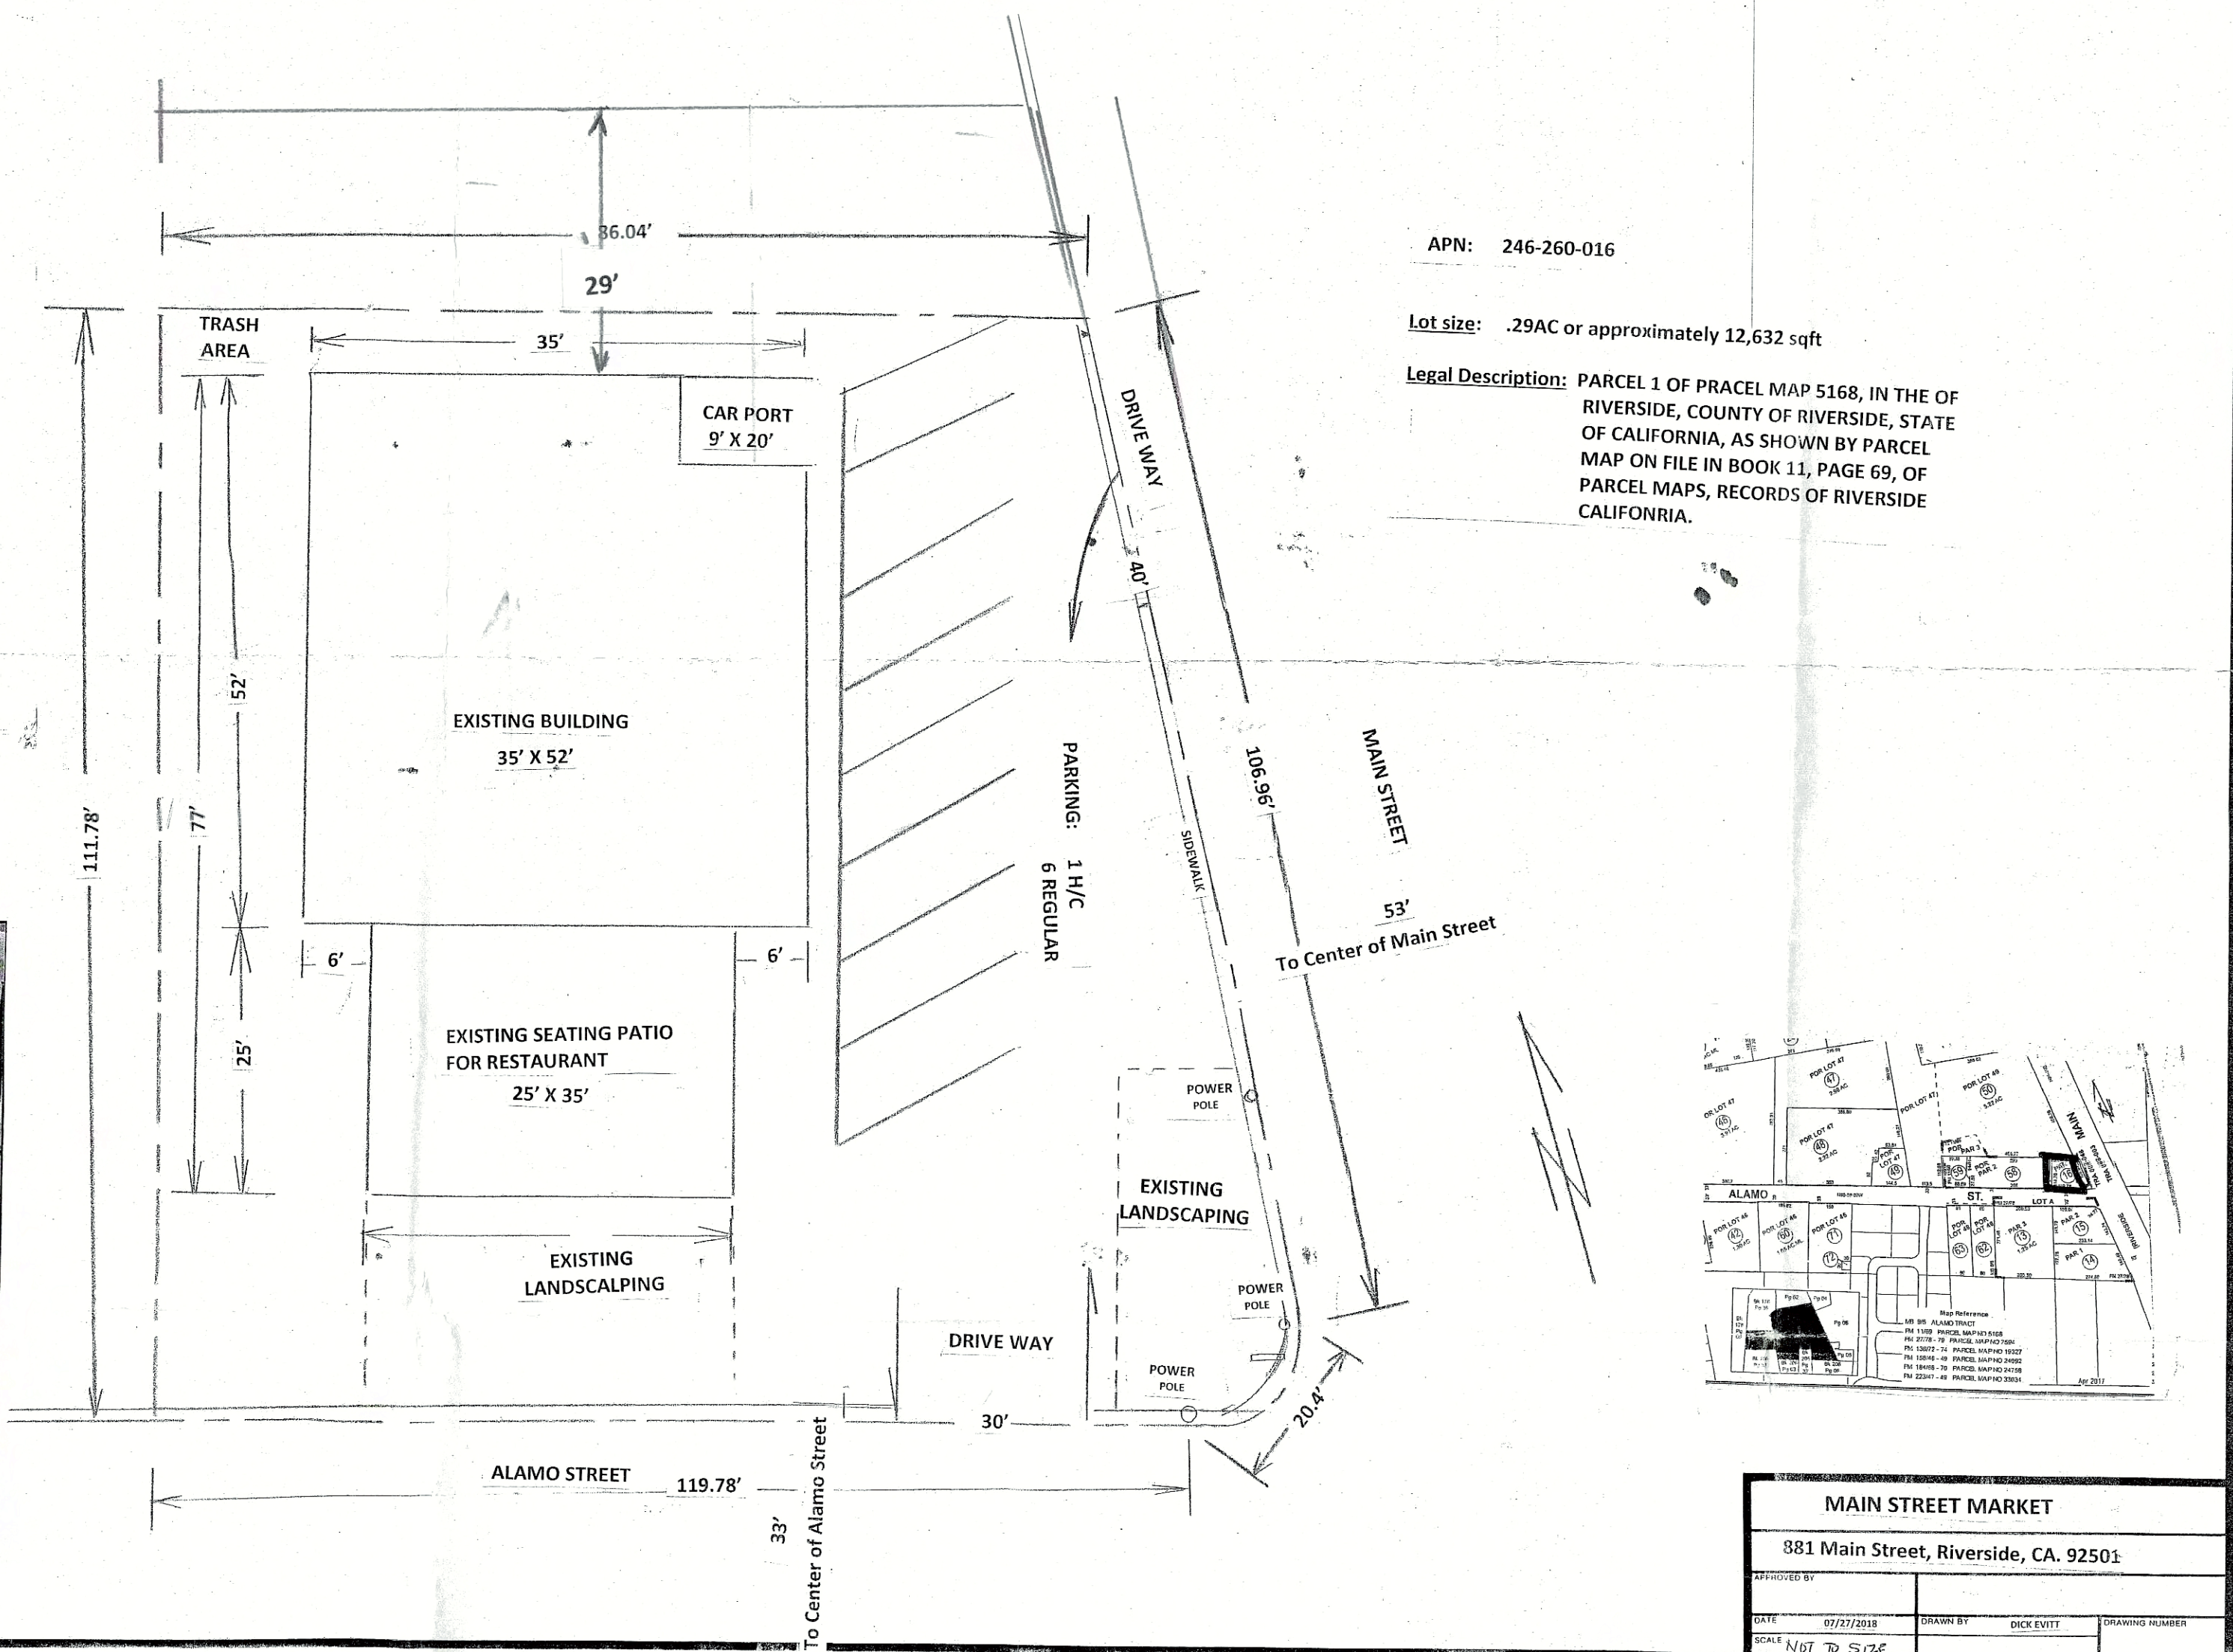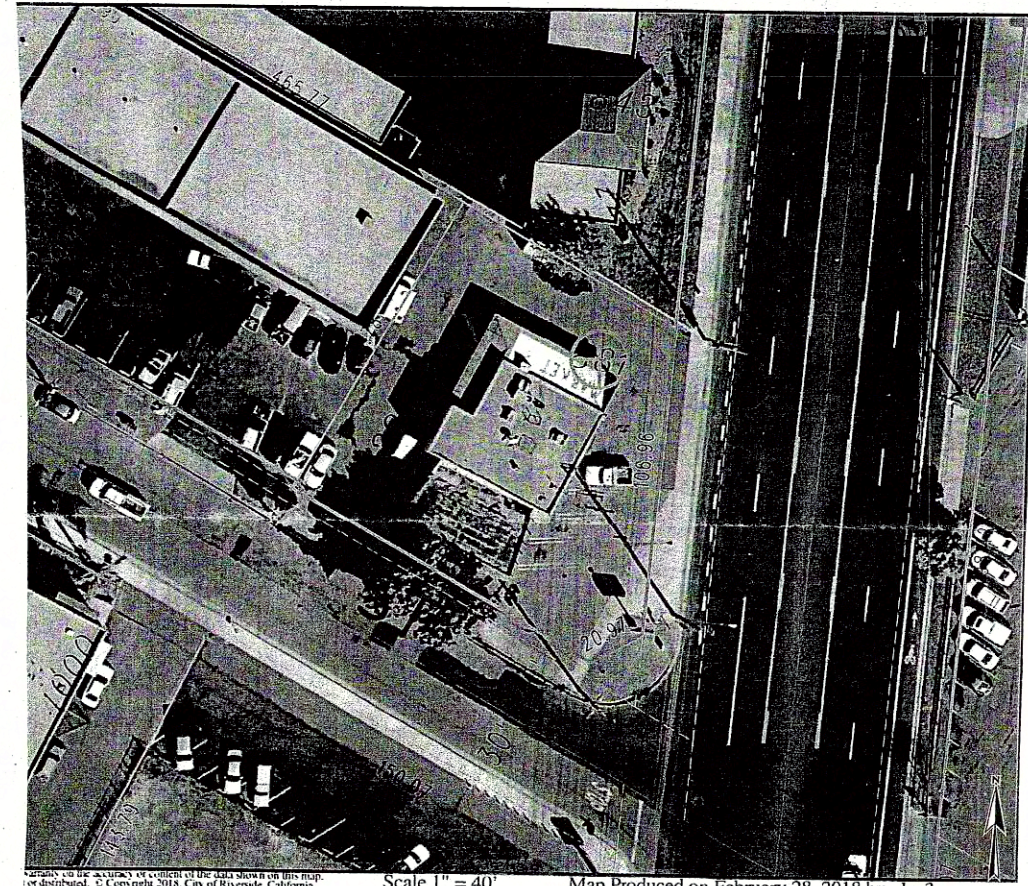

MAIN STREET MARKET
881 MAIN STREET
RIVERSIDE, CA. 92501


Purpose: Conditional Use Permit required for an UPGRADE current ABC License Type 20, Off Sale Beer & Wine to an ABC License Type 21 Off Sale General.

Business: Main Street Market
881 Main Street
Riverside, CA. 92501
(909) 7147-4945

Applicant & Property Owners: Ghatas Roufal Toumah Fadel Samaan
7209 Marysville Place 11279 Oak Brook Ct.
7209 Marysville Place Alta Loma, CA. 91737
Fontana, CA. 92336 (951) 217-9479
(909) 714-4945
toumahgus@yahoo.com

Consultant: Dick Evitt (AKA Melvin R. Evitt)
All Star Realty
5905 Wincliff Dr.
Jurupa Valley, CA. 92509
(909) 821-6426 (JCell)
Dickevitt @earthlink.net

FLOOR PLAN

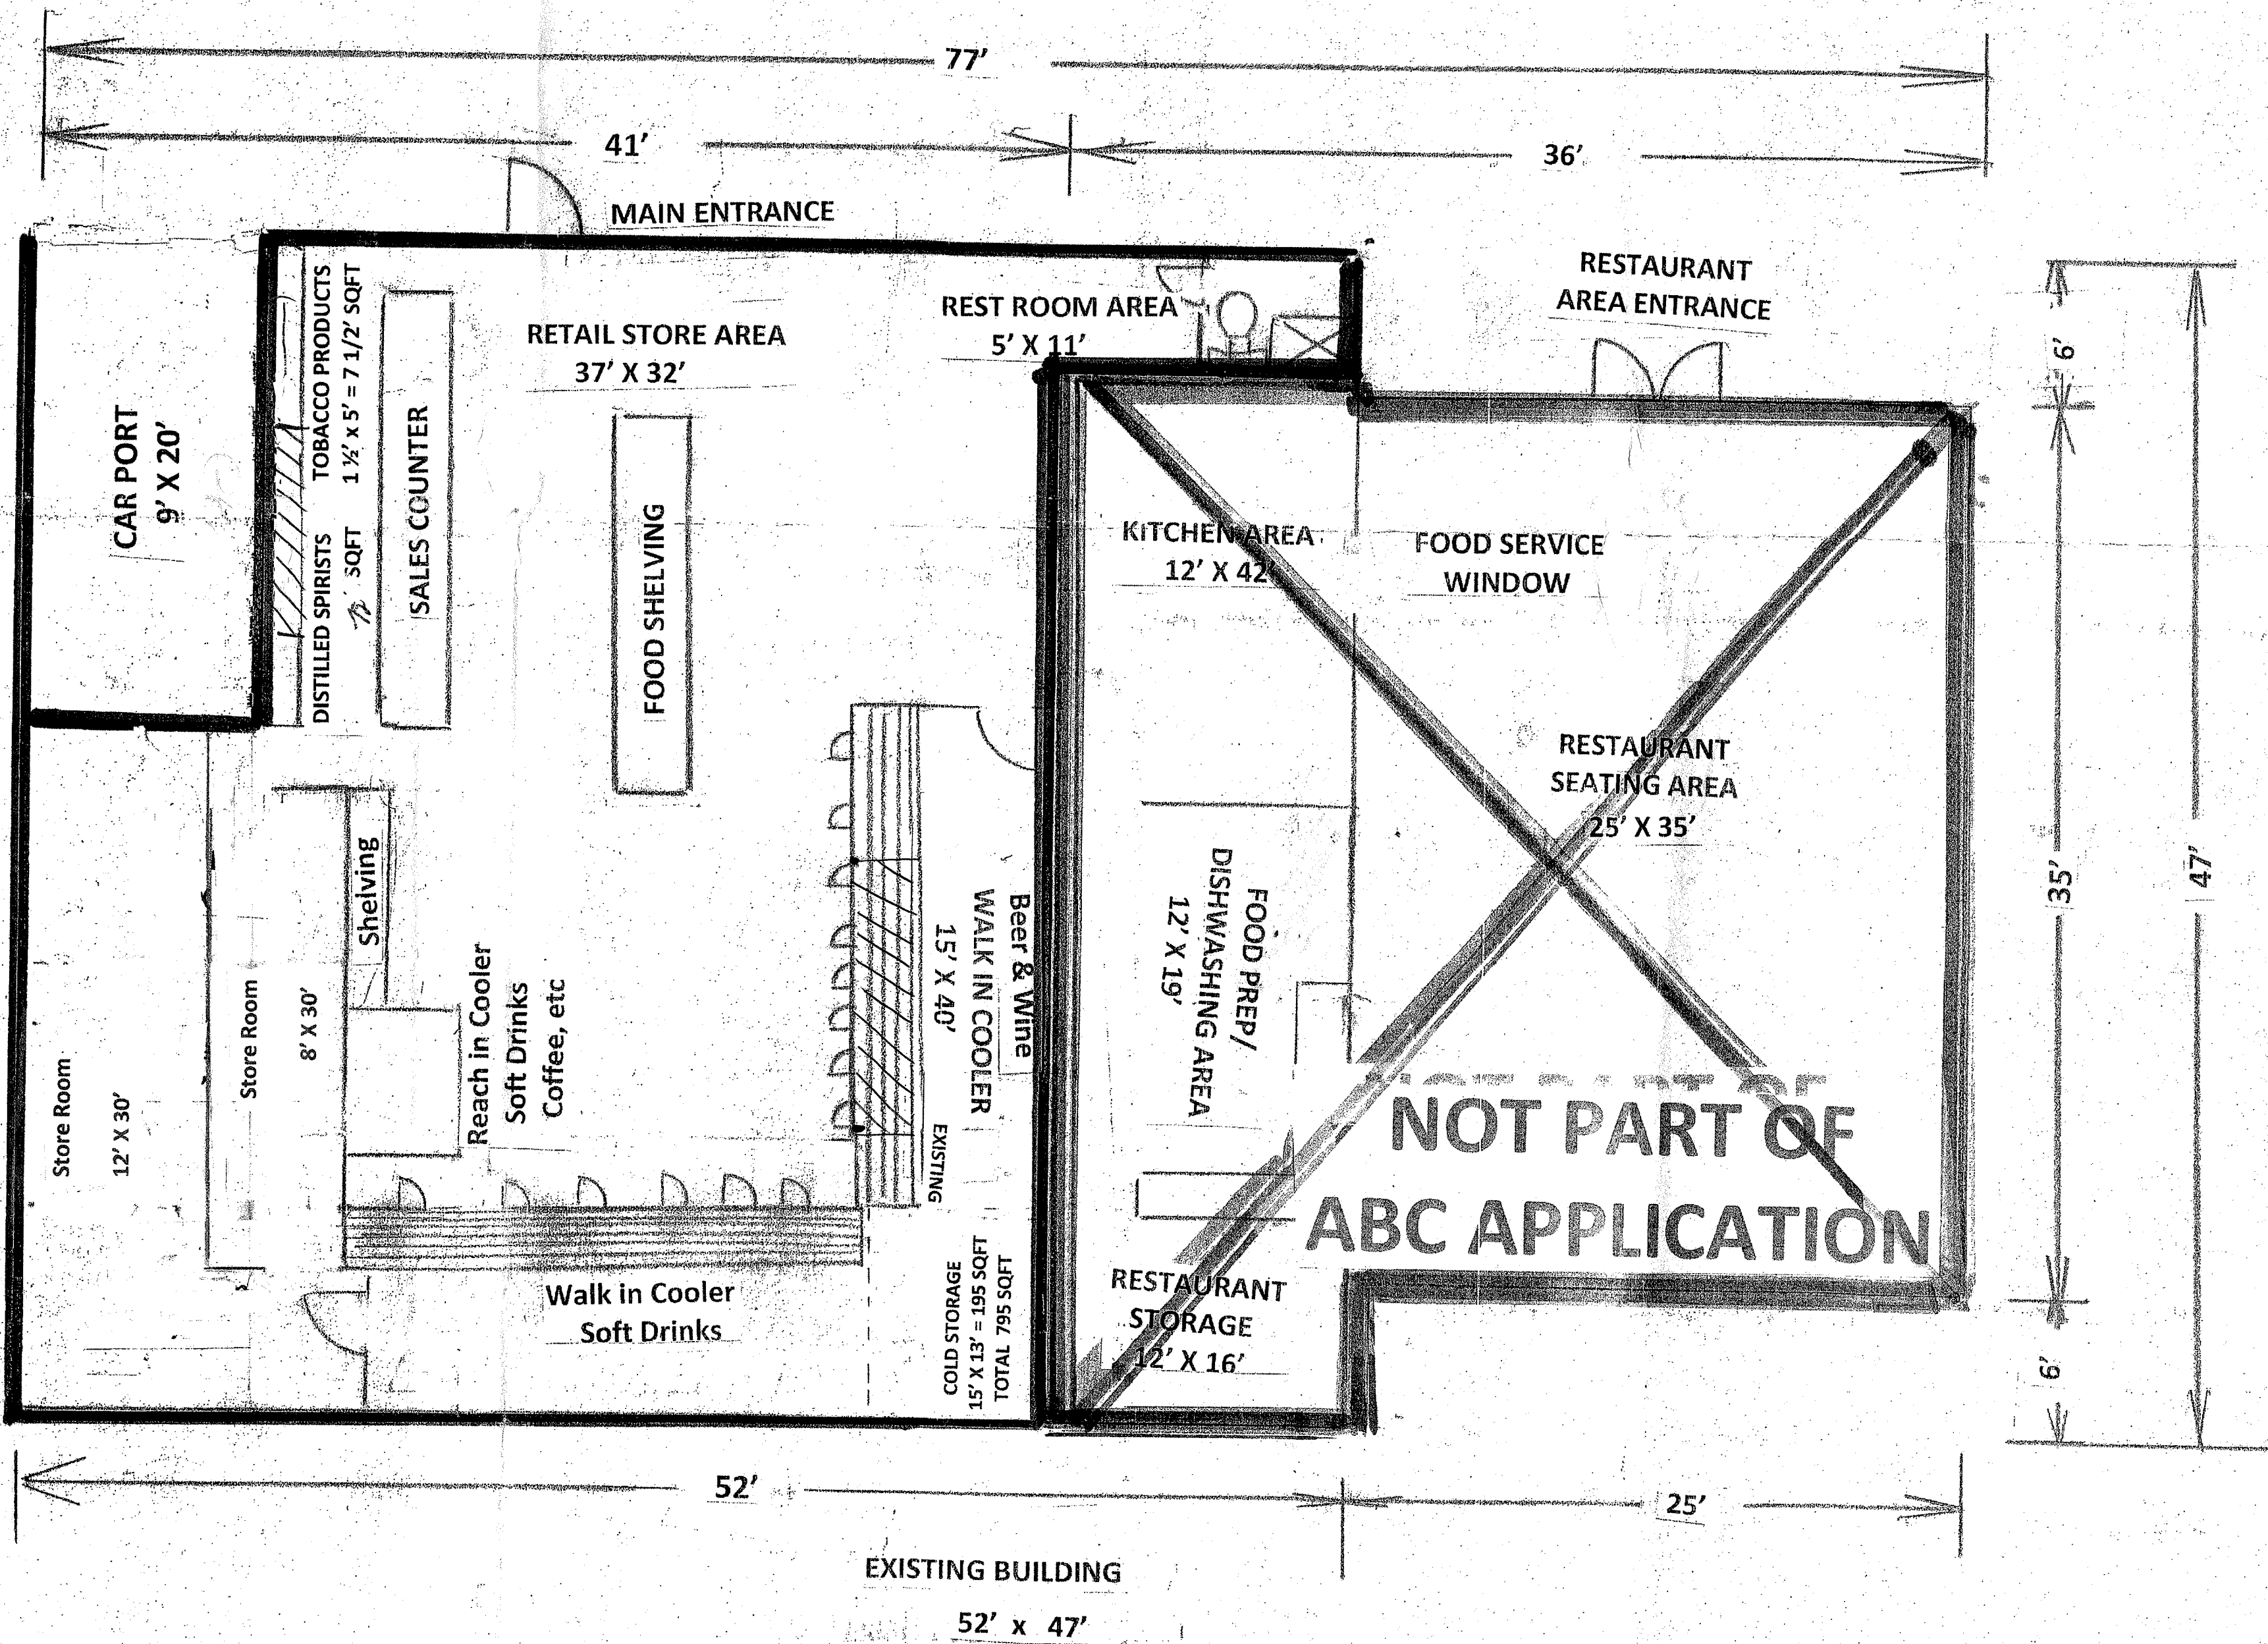

MAIN STREET MARKET			
881 Main Street, Riverside, CA. 02501			
APPROVED BY			
DATE	07/27/2018	DRAWN BY	DICK EVITT
SCALE	1" = 5'		DRAWING NUMBER