


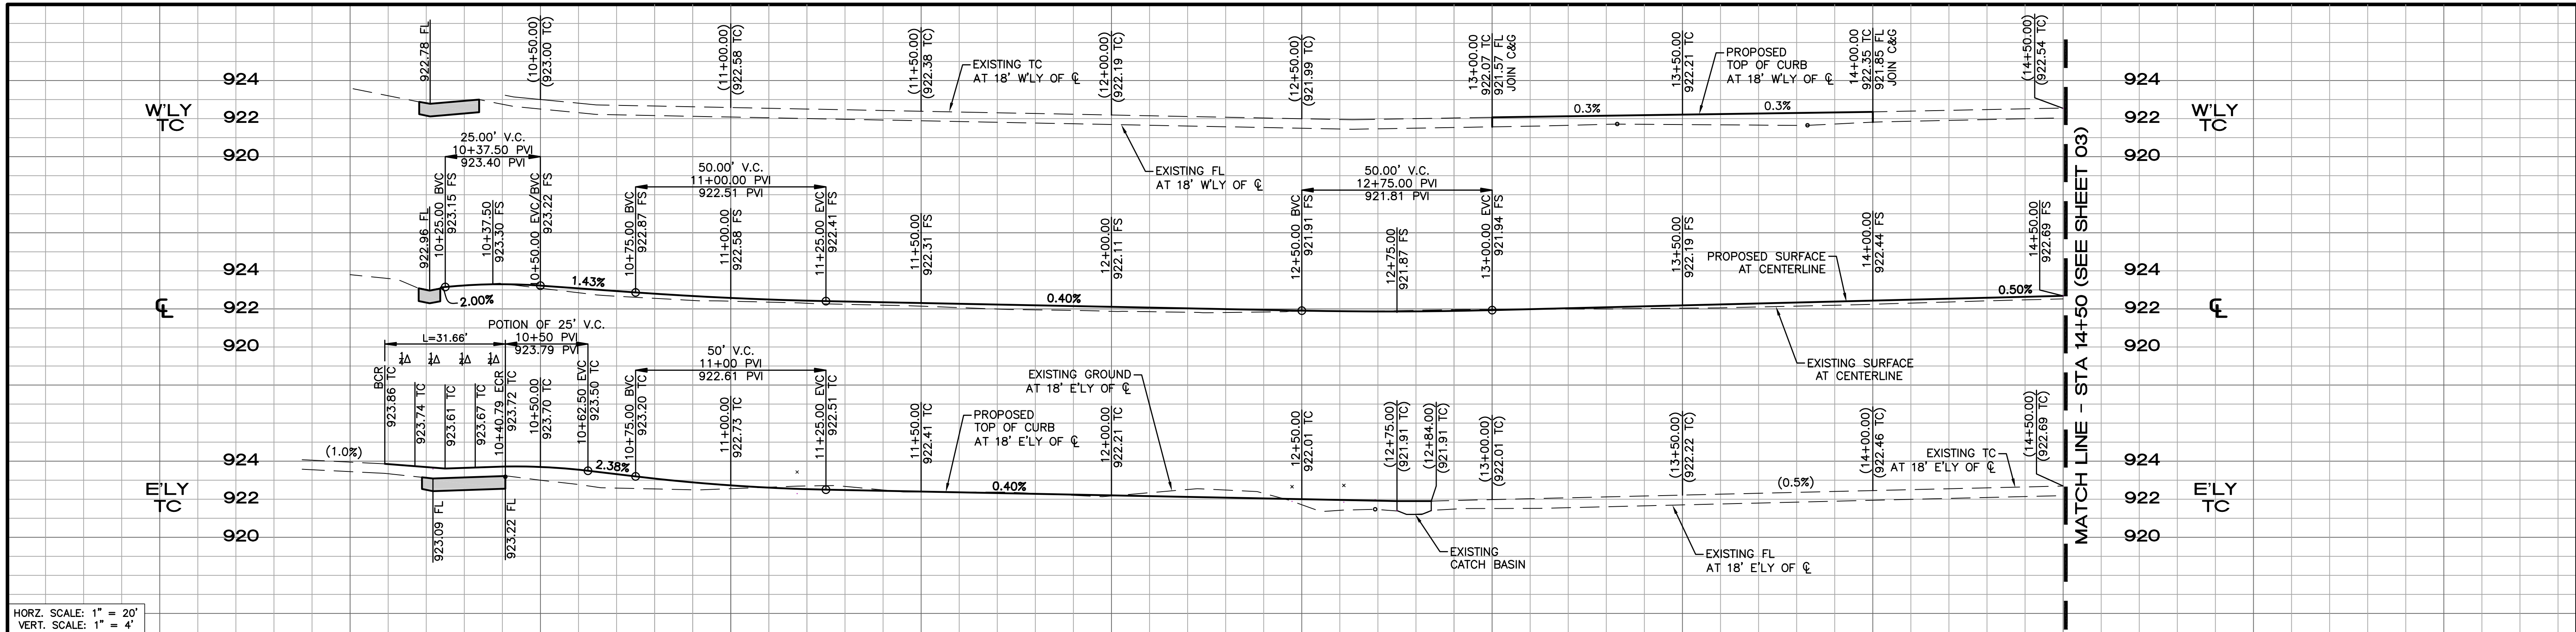

HORZ. SCALE: 1" = 20'
VERT. SCALE: 1" = 4'

10+00


11+00

12+00

13+00

14+00

MATCH LINE - STA 14+50 (SEE SHEET 03)


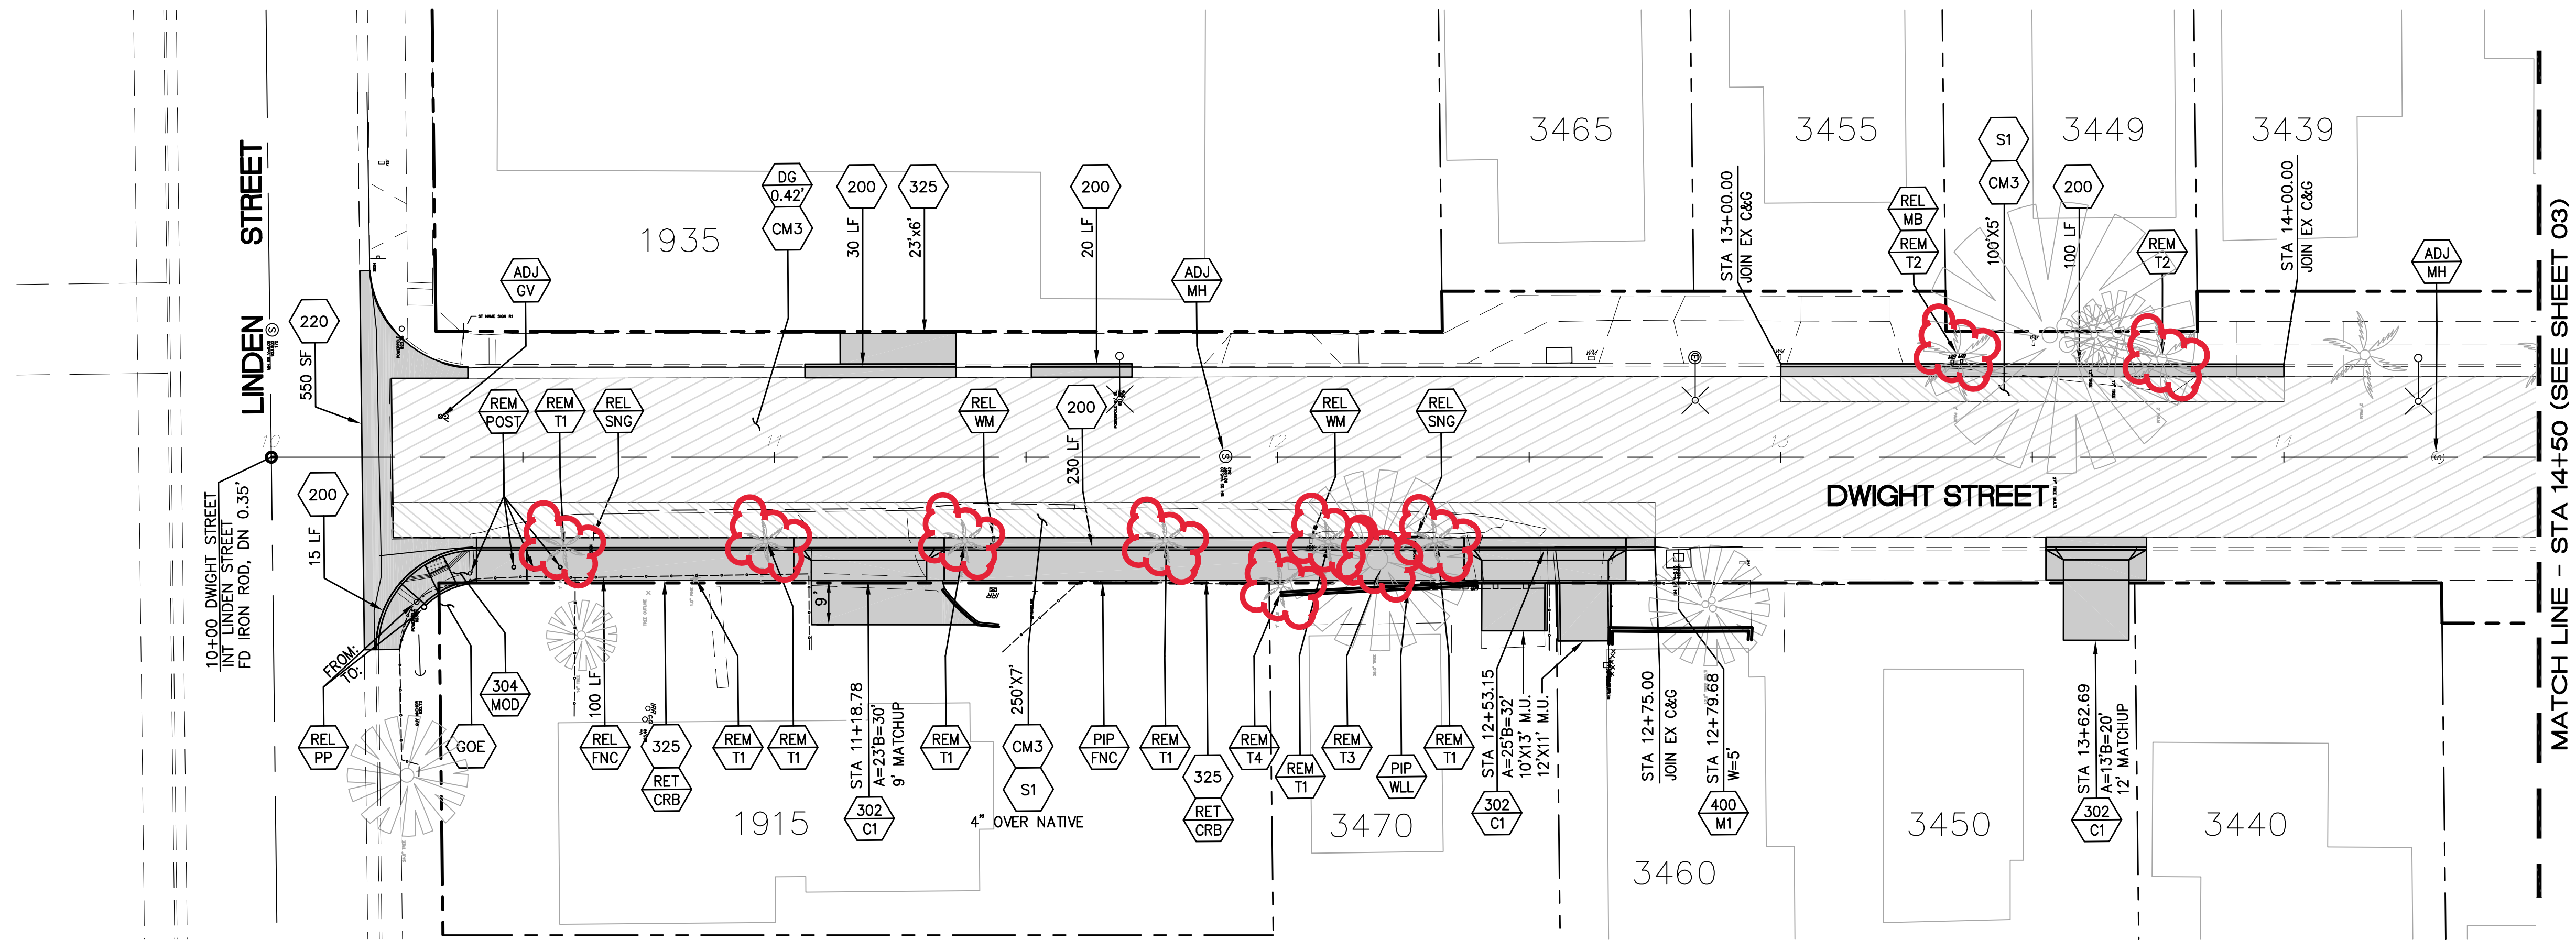


LINDEN STREET

DWIGHT STREET

MATCH LINE - STA 14+50 (SEE SHEET 03)

SCALE: 1"=20'

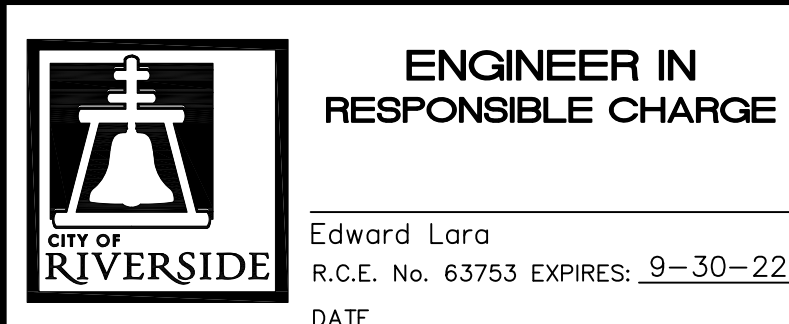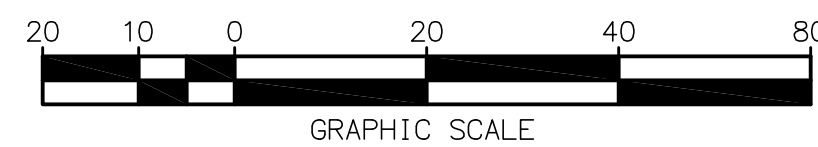


MARK	REVISIONS	APPR.	DATE

CITY OF RIVERSIDE, CALIFORNIA DEPARTMENT OF PUBLIC WORKS			
APPROVED BY	BY	DATE	APPROVED BY
ENGINEERING MANAGER			CITY ENGINEER
CONSTRUCTION ADMIN.			
TRAFFIC DIVISION			
SURVEY			
STREETS			



STREET IMPROVEMENTS 2020-2021 CDBG WARD 2 DWIGHT AVENUE IMPROVEMENTS STA 10+00 TO STA 14+50 PLAN AND PROFILE	
HORIZ. SCALE:	VERT. SCALE:

DESIGN WORK ORDER NO.: XXXXXXXX CONSTR. WORK ORDER NO.: XXXXXXXX
R-4534
SHEET OF XX
FILE NAME: R4534-02.DWG

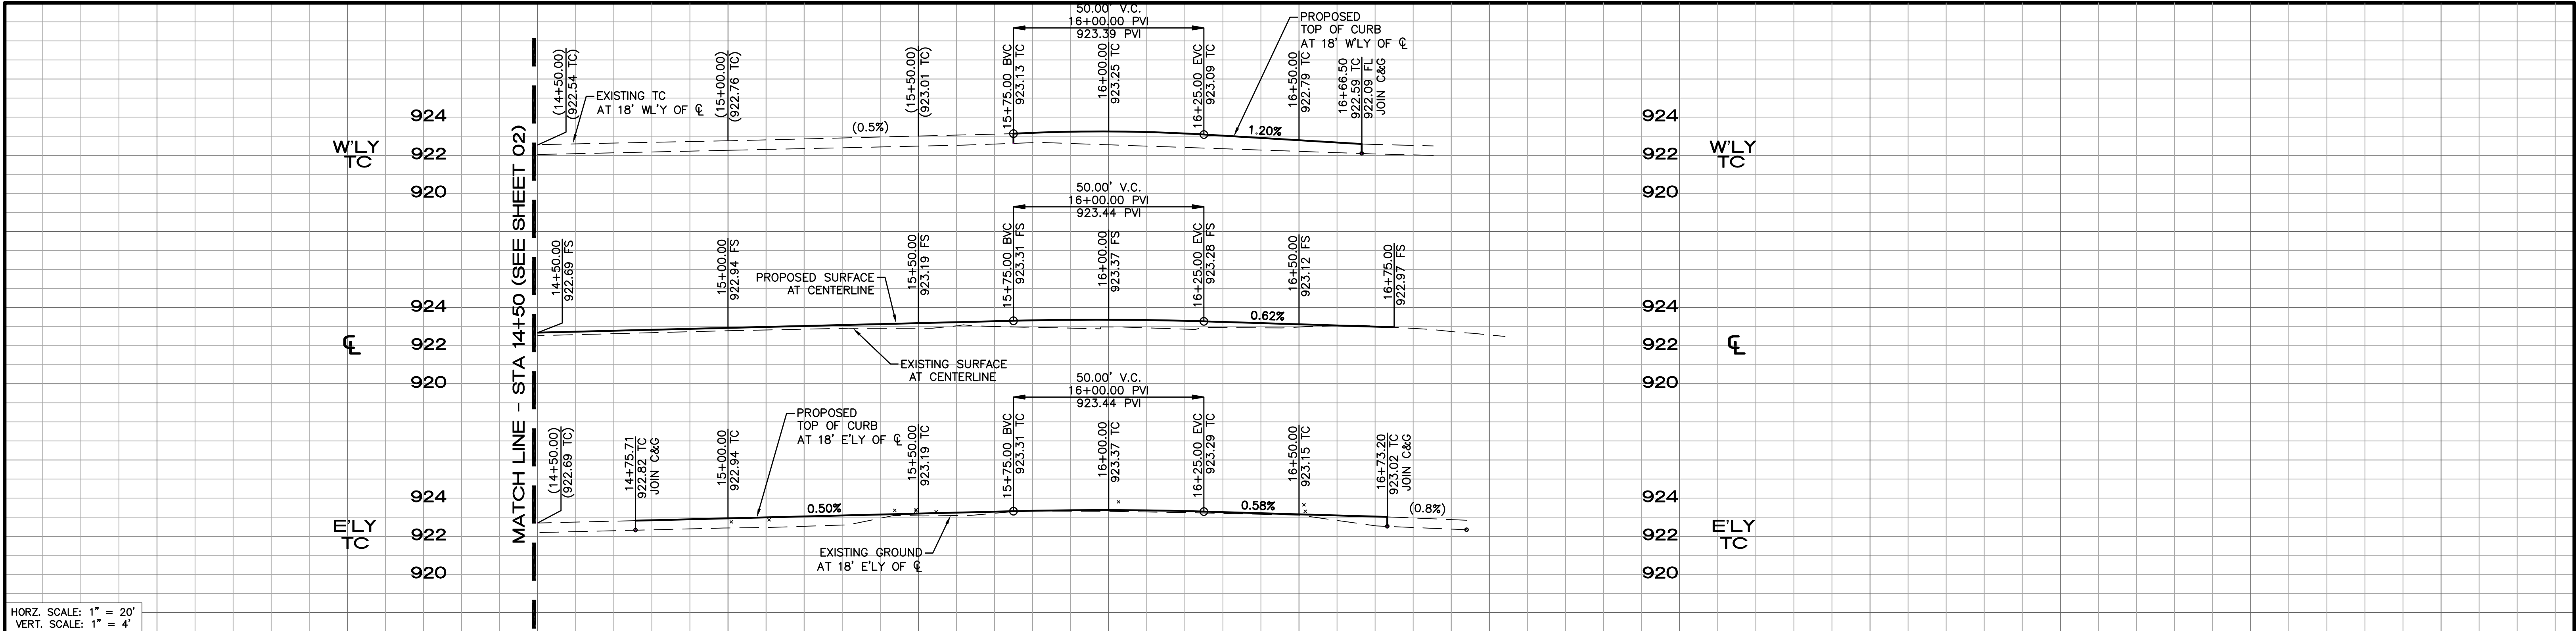


HORZ. SCALE: 1" = 20'
VERT. SCALE: 1" = 4'

14+00 15+00 16+00 17+00

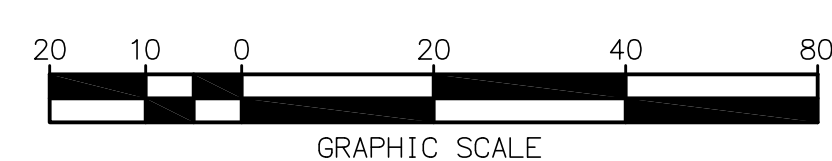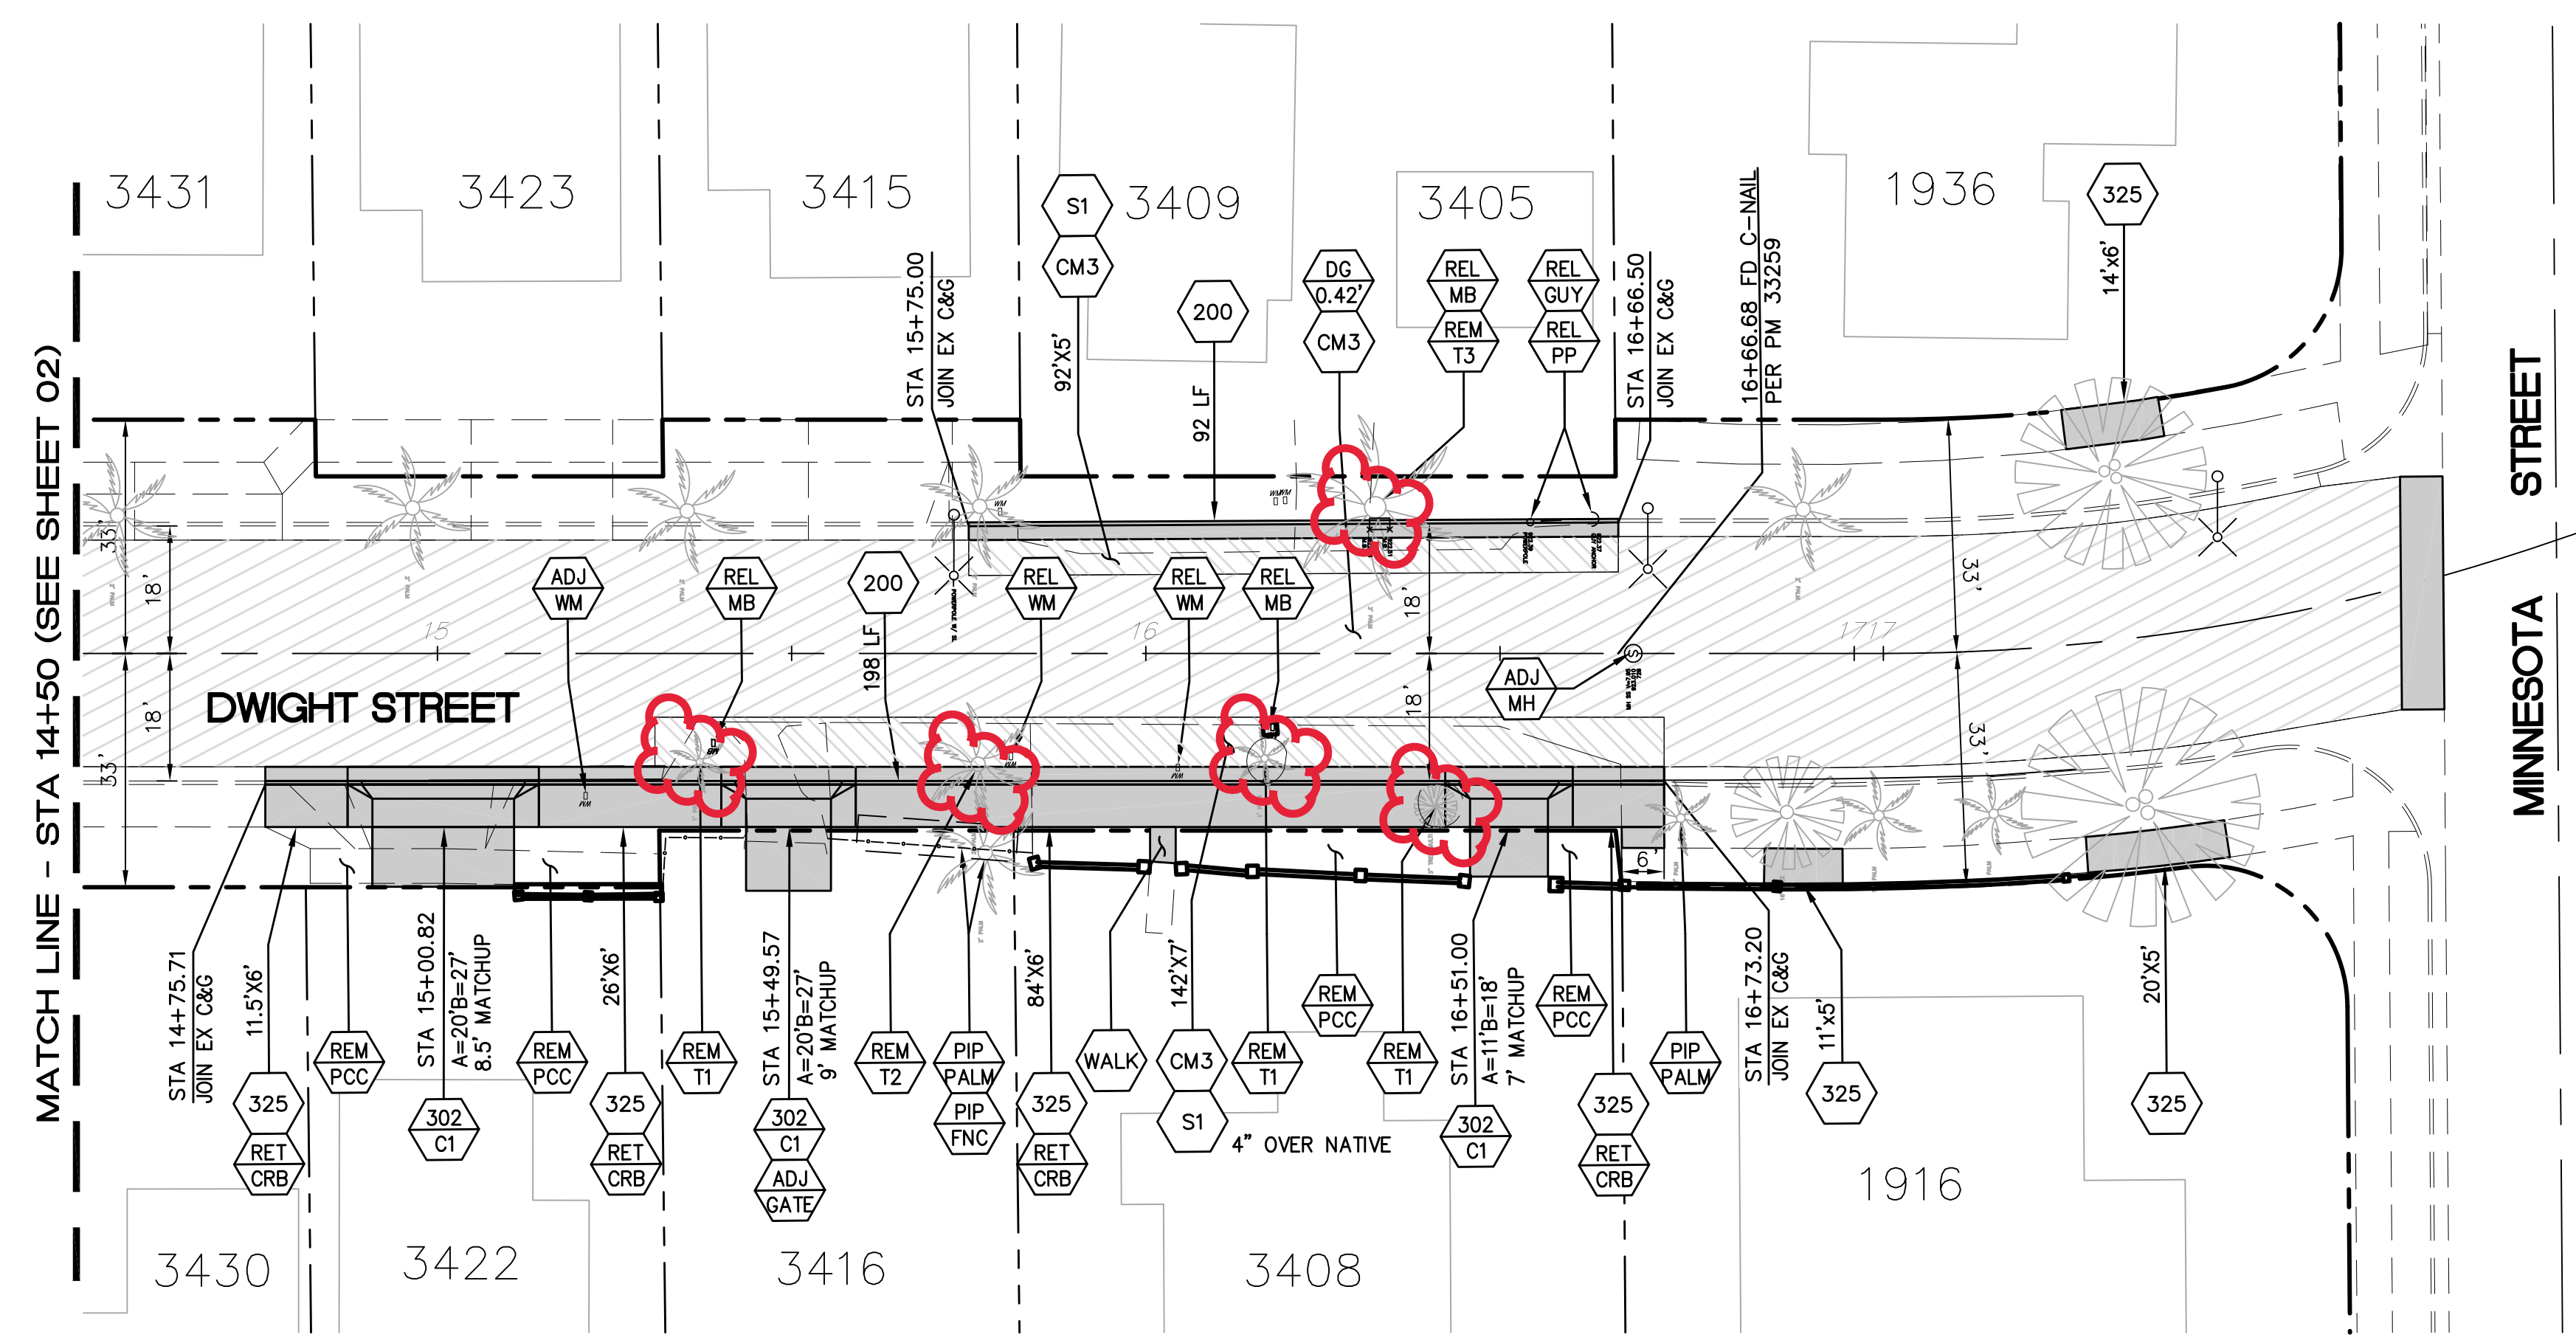

Under Ground Service Alert
of Southern California
Call: TOLL FREE
1-800
227-2600
TWO WORKING DAYS BEFORE YOU DIG

ENGINEER IN RESPONSIBLE CHARGE
Edward Lara
R.C.E. No. 63753 EXPIRES: 9-30-22
DATE

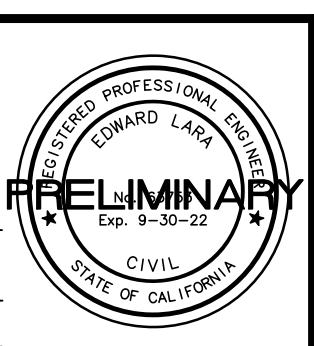

MARK	REVISIONS	APPR.	DATE

CITY OF RIVERSIDE, CALIFORNIA DEPARTMENT OF PUBLIC WORKS			
APPROVED BY	BY	DATE	APPROVED BY
ENGINEERING MANAGER			CITY ENGINEER
CONSTRUCTION ADMIN.			
TRAFFIC DIVISION			
SURVEY			
STREETS			

STREET IMPROVEMENTS 2020-2021 CDBG WARD 2 DWIGHT AVENUE IMPROVEMENTS STA 10+00 TO STA 14+50 PLAN AND PROFILE	
HORIZ. SCALE:	VERT. SCALE:

DESIGN WORK ORDER NO.: XXXXXXXX
CONSTR. WORK ORDER NO.: XXXXXXXX
R-4534
SHEET OF XX
FILE NAME: R4534-02.DWG