


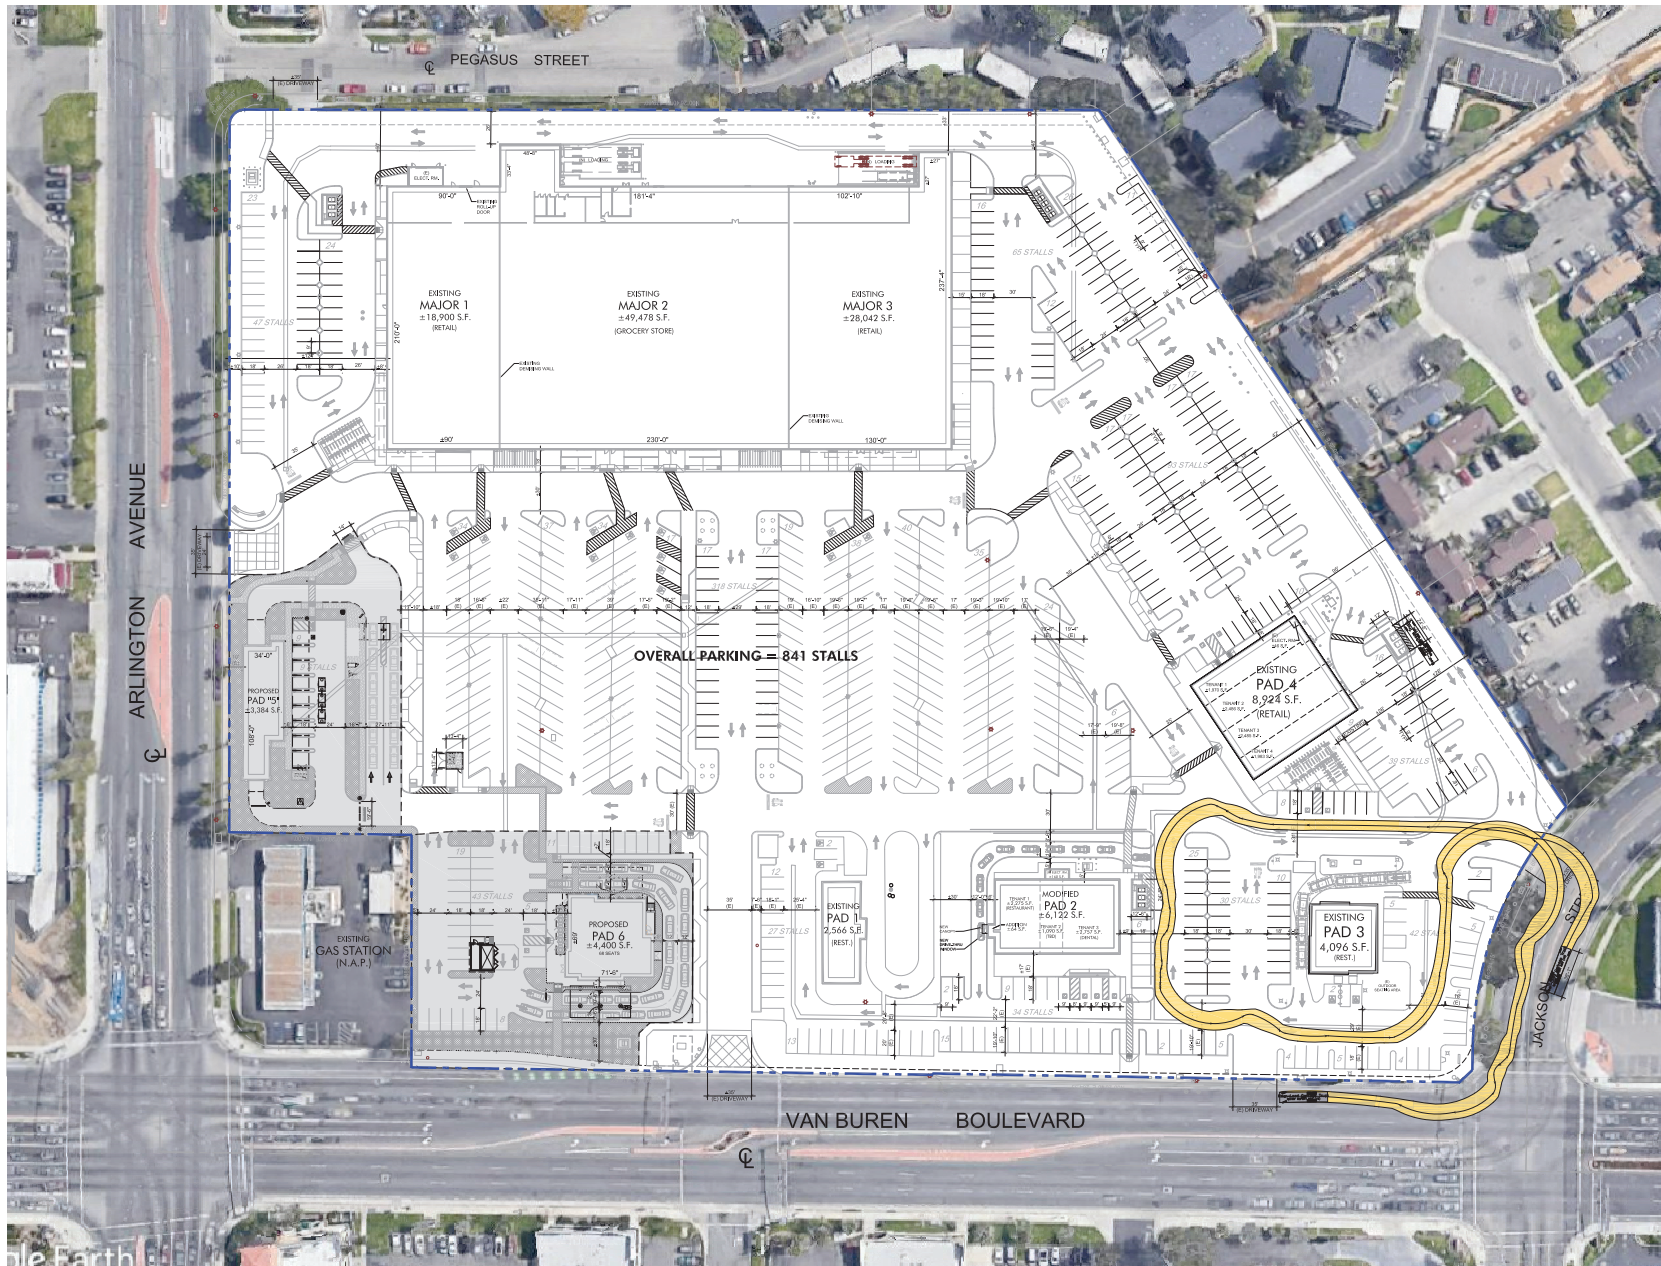

PROPOSED TRUCK TRASH ACCESS PLAN

LEGEND:

NOT A PART OF
CURRENT CUPID FOR PAD 2
IMPROVEMENTS.



NOTE:
See Sheet T 100 for proposed building and parking summary.

SCALE: 1" = 40'-0"

1


McKently Malak ARCHITECTS

35 HUGO ALLEY, SUITE 200
PASADENA, CALIFORNIA 91103-5648
TEL: 626 883 8348 FAX: 626 883 8387

A PROJECT FOR:



133 PENN STREET
EL SEGUNDO, CALIFORNIA 90245
TEL: 310-807-3375

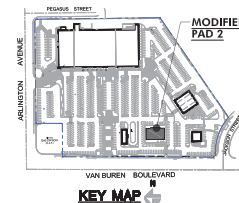

PHASE 2

Arlington @ Van Buren Plaza

6161 Van Buren Blvd.
SEC Van Buren Blvd. & Arlington Ave.
Riverside, California 92503

ISSUES / REVISIONS

No.	DATE	DESCRIPTION
01	02.12.2021	DESIGN REVIEW SUBMITTAL-PHASE 2
02	03.29.2021	DESIGN REVIEW RESUBMITTAL-PHASE 2

AS INSTRUMENTS OF SERVICE, ALL DESIGNS, IDEAS, AND INFORMATION SHOWN ON THESE DRAWINGS ARE AND SHALL REMAIN THE PROPERTY OF INHERENTLY + ASSOCIATES. NO PART THEREOF SHALL BE COPIED, REPRODUCED, OR USED IN CONNECTION WITH ANY WORK OR PROJECT OTHER THAN THE SPECIFIC PROJECT FOR WHICH THEY HAVE BEEN PREPARED AND DEDICATED. WITHOUT THE WRITTEN CONSENT OF INHERENTLY + ASSOCIATES, NO CONTRACT WITH THESE DRAWINGS SHALL CONSTITUTE CONCLUSIVE EVIDENCE OF ACCEPTANCE OF THESE RESTRICTIONS.

JOB NUMBER: 20055MMA
DRAWN BY: CHECKED BY: H.M.
DATE: 08.23.2020
SHEET DESCRIPTION:

PROPOSED SITE PLAN/
TRASH ACCESS PLAN

SHEET NUMBER:

A010.2

BASED ON SCHEME SP-16