



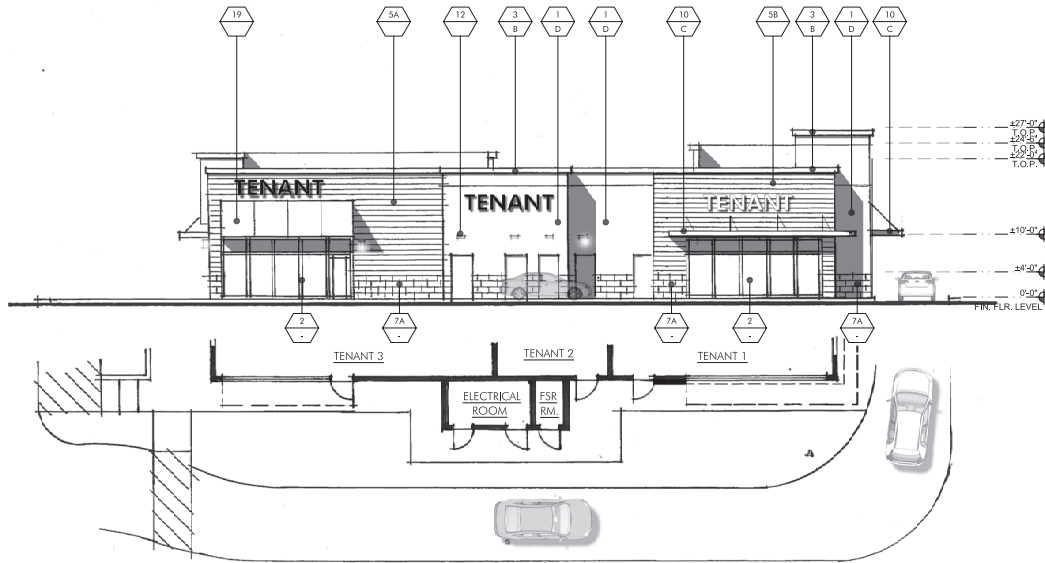

PROPOSED EAST ELEVATION (PAD 2)

SCALE: 1/8" = 1'-0"

1

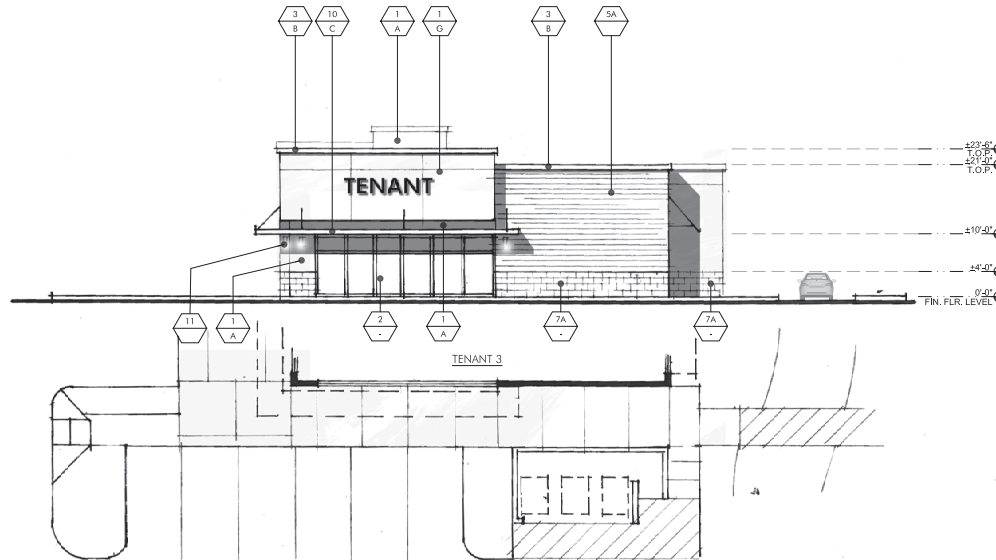

PROPOSED SOUTH ELEVATION (PAD 2)

SCALE: 1/8" = 1'-0"

2

FINISH LEGEND

KEY	MATERIAL
1	STUCCO MANUFACTURER: HIGHLAND STUCCO LIGHT DASH MACHINE APPLIED PAINT COLOR: BY DUINN EDWARDS
2	STOREFRONT MANUFACTURER: ARCADE FINISH: #11 CLEAR AC-2 MANUFACTURE: EPOC 1" CLEAR FLOAT GLASS
3	E.L.F.S. CORNICE MANUFACTURER: GENERAL CONTRACTOR COLOR: PAINT
4	CONTROL JOINTS MANUFACTURER: GENERAL CONTRACTOR FINISH: NATURAL COLOR
5A	METAL SIDING MANUFACTURER: BERKBRIDGE MODEL: H15 B COLOR: ZINC GREY
5B	AZEK SIDING MANUFACTURER: AZEK/ TIMBER TECH MODEL: VINTAGE COLLECTION COLOR: 8% BANGORANT, 20% CYPRESS, 20% DARK HICKORY (RANDOM LAYOUT)
6	STEEL TRELLIS MANUFACTURER: GENERAL CONTRACTOR FINISH: PAINT COLOR: DE 3099 LEGENDARY GRAY BY: DUINN EDWARDS
7A	CMU BLOCK MANUFACTURER: ANGELUS BLOCKS FINISH: BURNISHED COLOR: MIDNIGHT
7B	CMU BLOCK MANUFACTURER: ANGELUS BLOCK FINISH: PERFORATION COLOR: GRAY
8	EXISTING FLUTTED BLOCK WALL FINISH: PAINT
9	CONCRETE PAVING FINISH: MEDIUM BROOM FINISH SAW CUT LINES/ ACID WASH COLOR: SATURATE GRAY
10	A. METAL CANOPY B. METAL EYEBROW MANUFACTURER: GENERAL CONTRACTOR FINISH: PAINTED STEEL FRAME COLOR: DE3099 LEGENDARY GRAY BY: DUINN EDWARDS
11	WALL SCONCE MANUFACTURER: THE LIGHTING MODEL: ADMIRAL ADJUSTABLE COLOR: F15 MATT BLACK
12	WALL SCONCE (SERVICE DOOR) MANUFACTURER: BEGA MODEL: 33 204 LED COLOR: BLACK
13	PEDESTRIAN LIGHTING MANUFACTURER: LUMINUS MODEL: L2070 EQUIPE MINI COLOR: JET BLACK
14	TRASH RECEPTACLES MANUFACTURER: VICTOR STANLEY MODEL: S-42 WITH S-42 SPUN STL. DOME COLOR: BLACK
15	BIKE RACKS MANUFACTURER: DU MOR INC. MODEL: 2000S-1 COLOR: BLACK
16	COLUMN WALL CAP MANUFACTURER: PACIFIC STONE DESIGN MODEL: PALMARE COLOR: GENOVA 30
17	BENCH MANUFACTURER: VICTOR STANLEY MODEL: EVA (6 FT.) COLOR: BLACK
18	PATIO FURNITURE MANUFACTURER: EMU CONTRACT ARM CHAIR - BEACH X 206, 20A BLACK MESH TABLE - CAMBI 862, 30" SQ. 20A BLACK UMBRELLA - ALPARKAS SQUARE (110" X 110") WHITE STEEL BASE (24" SQ.) SILVER
19	CANVAS AWNING MANUFACTURER: SUNBELLIA COLOR: CHARCOAL GRAY

KEY	PAINT COLORS
A	PAINT COLOR: DE 6372 LACE VEL. BY: DUINN EDWARDS
B	PAINT COLOR: DE 6373 CASTLEROCK BY: DUINN EDWARDS
C	PAINT COLOR: DE 3099 LEGENDARY GRAY BY: DUINN EDWARDS
D	PAINT COLOR: DEW 380 WHITE BY: DUINN EDWARDS
E	AZEK WOOD SENG
F	PAINT COLOR: DE 6160 NORDIC TAUPÉ BY: DUINN EDWARDS
G	PAINT COLOR: DE 6224 VELDED SPOTLIGHT BY: DUINN EDWARDS


**McKently
Malak
ARCHITECTS**

35 Hugue Alley Suite 200
Pasadena California 91103 3548
Tel: 626 565 6344 Fax: 626 565 6567

A PROJECT FOR:



133 PENN STREET
EL SEGUNDO, CALIFORNIA 90245
TEL 310-807-3375

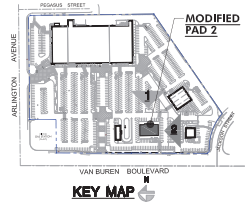

PHASE 2
Arlington @ Van Buren Plaza
6161 Van Buren Blvd.
SEC Van Buren Blvd. & Arlington Ave.
Riverside, California 92503

ISSUES / REVISIONS

No.	DATE	DESCRIPTION
01	02.12.2021	DESIGN REVIEW SUBMITTAL-PHASE 2
02	03.xx.2021	DESIGN REVIEW RESUBMITTAL-PHASE 2

AS INSTRUMENTS OF SERVICE, ALL DESIGN IDEAS AND INFORMATION SHOWN ON THESE DRAWINGS ARE AND SHALL REMAIN THE PROPERTY OF ARCHITECTS & ASSOCIATES. NO PART THEREOF SHALL BE COPIED, REPRODUCED TO OTHERS, OR USED IN CONNECTION WITH ANY WORK OR PROJECT OTHER THAN THE SPECIFIC PROJECT FOR WHICH THEY HAVE BEEN PREPARED AND DEVELOPED. WITHOUT THE WRITTEN CONSENT OF ARCHITECTS & ASSOCIATES, NO PART OF THESE DRAWINGS SHALL CONSTITUTE CONCLUSIVE EVIDENCE OR ACCEPTANCE OF THESE RESTRICTIONS.

JOB NUMBER: 20055MMA
DRAWN BY: CHECKED BY: H.M.
DATE: 03.23.2021
SHEET DESCRIPTION:

EXTERIOR ELEVATIONS
(PAD 2)

SHEET NUMBER:

A201

BASED ON SCHEME SP-16