


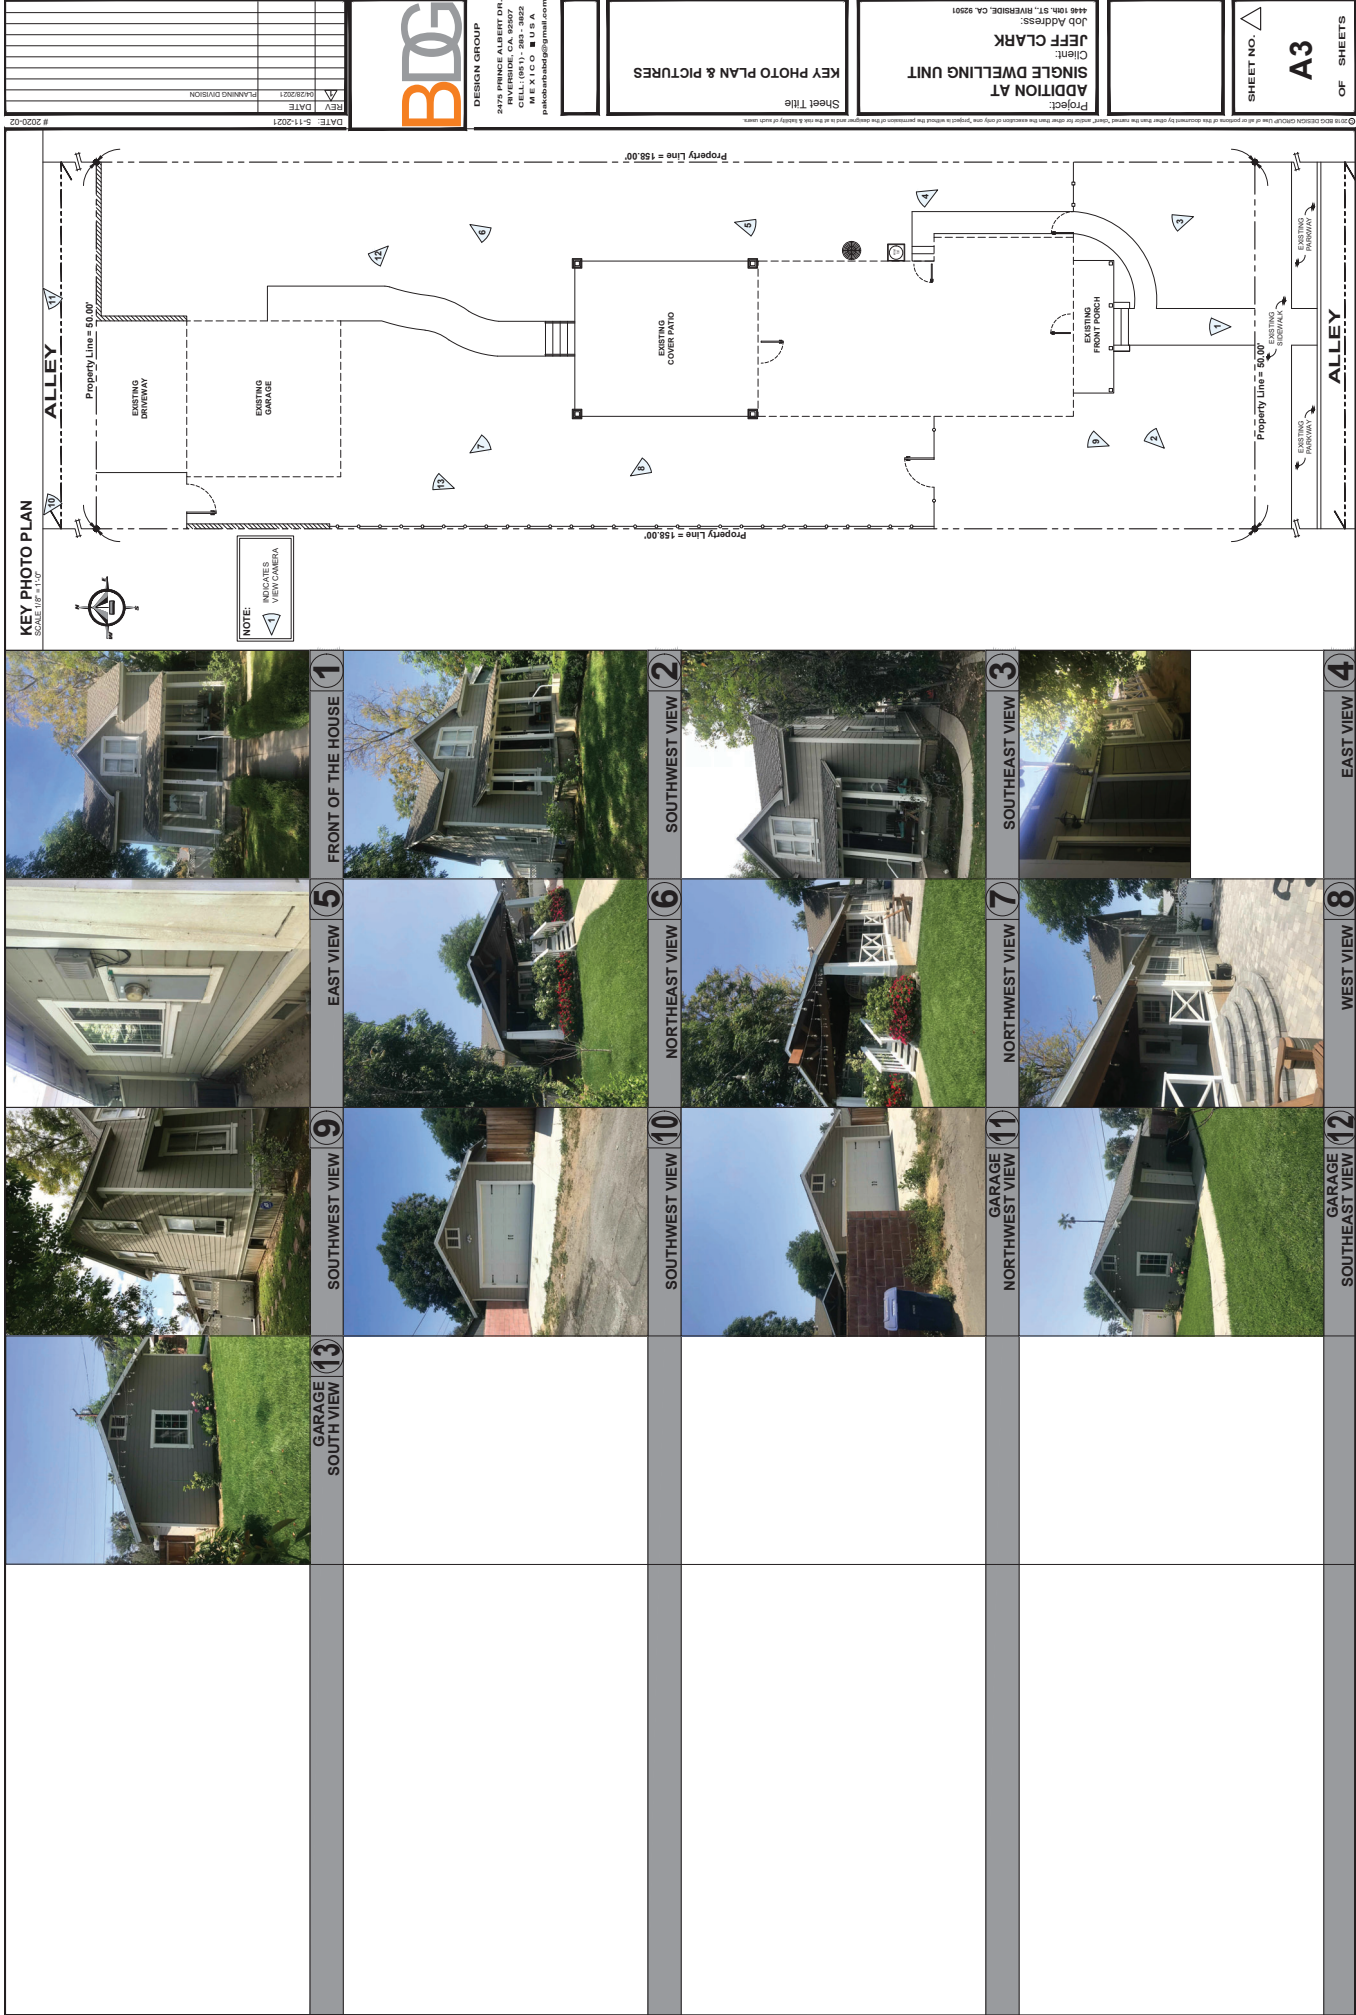


2 EXISTING
SECOND FLOOR PLAN
SCALE: 1/4" = 1'-0"


SYMBOL	ITEM DESCRIPTION
--------	------------------

—	INDICATES EXISTING WALL
---	-------------------------

EXISTING
FIRST FLOOR PLAN
SCALE: 1/8" = 1'-0"

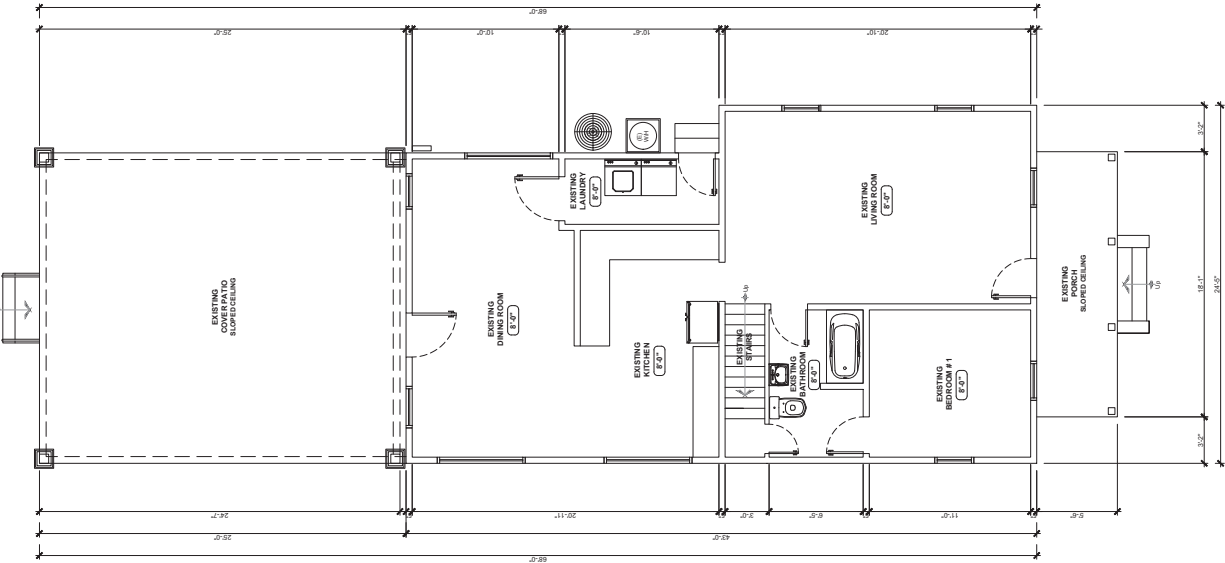

# 5-1-2021 DATE: 5-1-2021 REV: 5-1-2021 PLANNING DIVISION 04/28/2021				DESIGN GROUP 2474 PRINCE ALBERT DR RIVERSIDE, CA 92507 CELL (951) 383-3822 FAX (951) 383-3823 paul@bigdesigngroup.com paul@bigdesigngroup.com		SHEET TITLE FIRST & SECOND FLOOR PLAN		PROJECT SINGLE DWELLING UNIT CLIENT: JEFF CLARK JOB ADDRESS: 446 10th ST, WHEATRIE, CA 92501		SHEET NO.  A4 OF SHEETS	
--	--	---	--	---	--	--	--	---	--	--	--

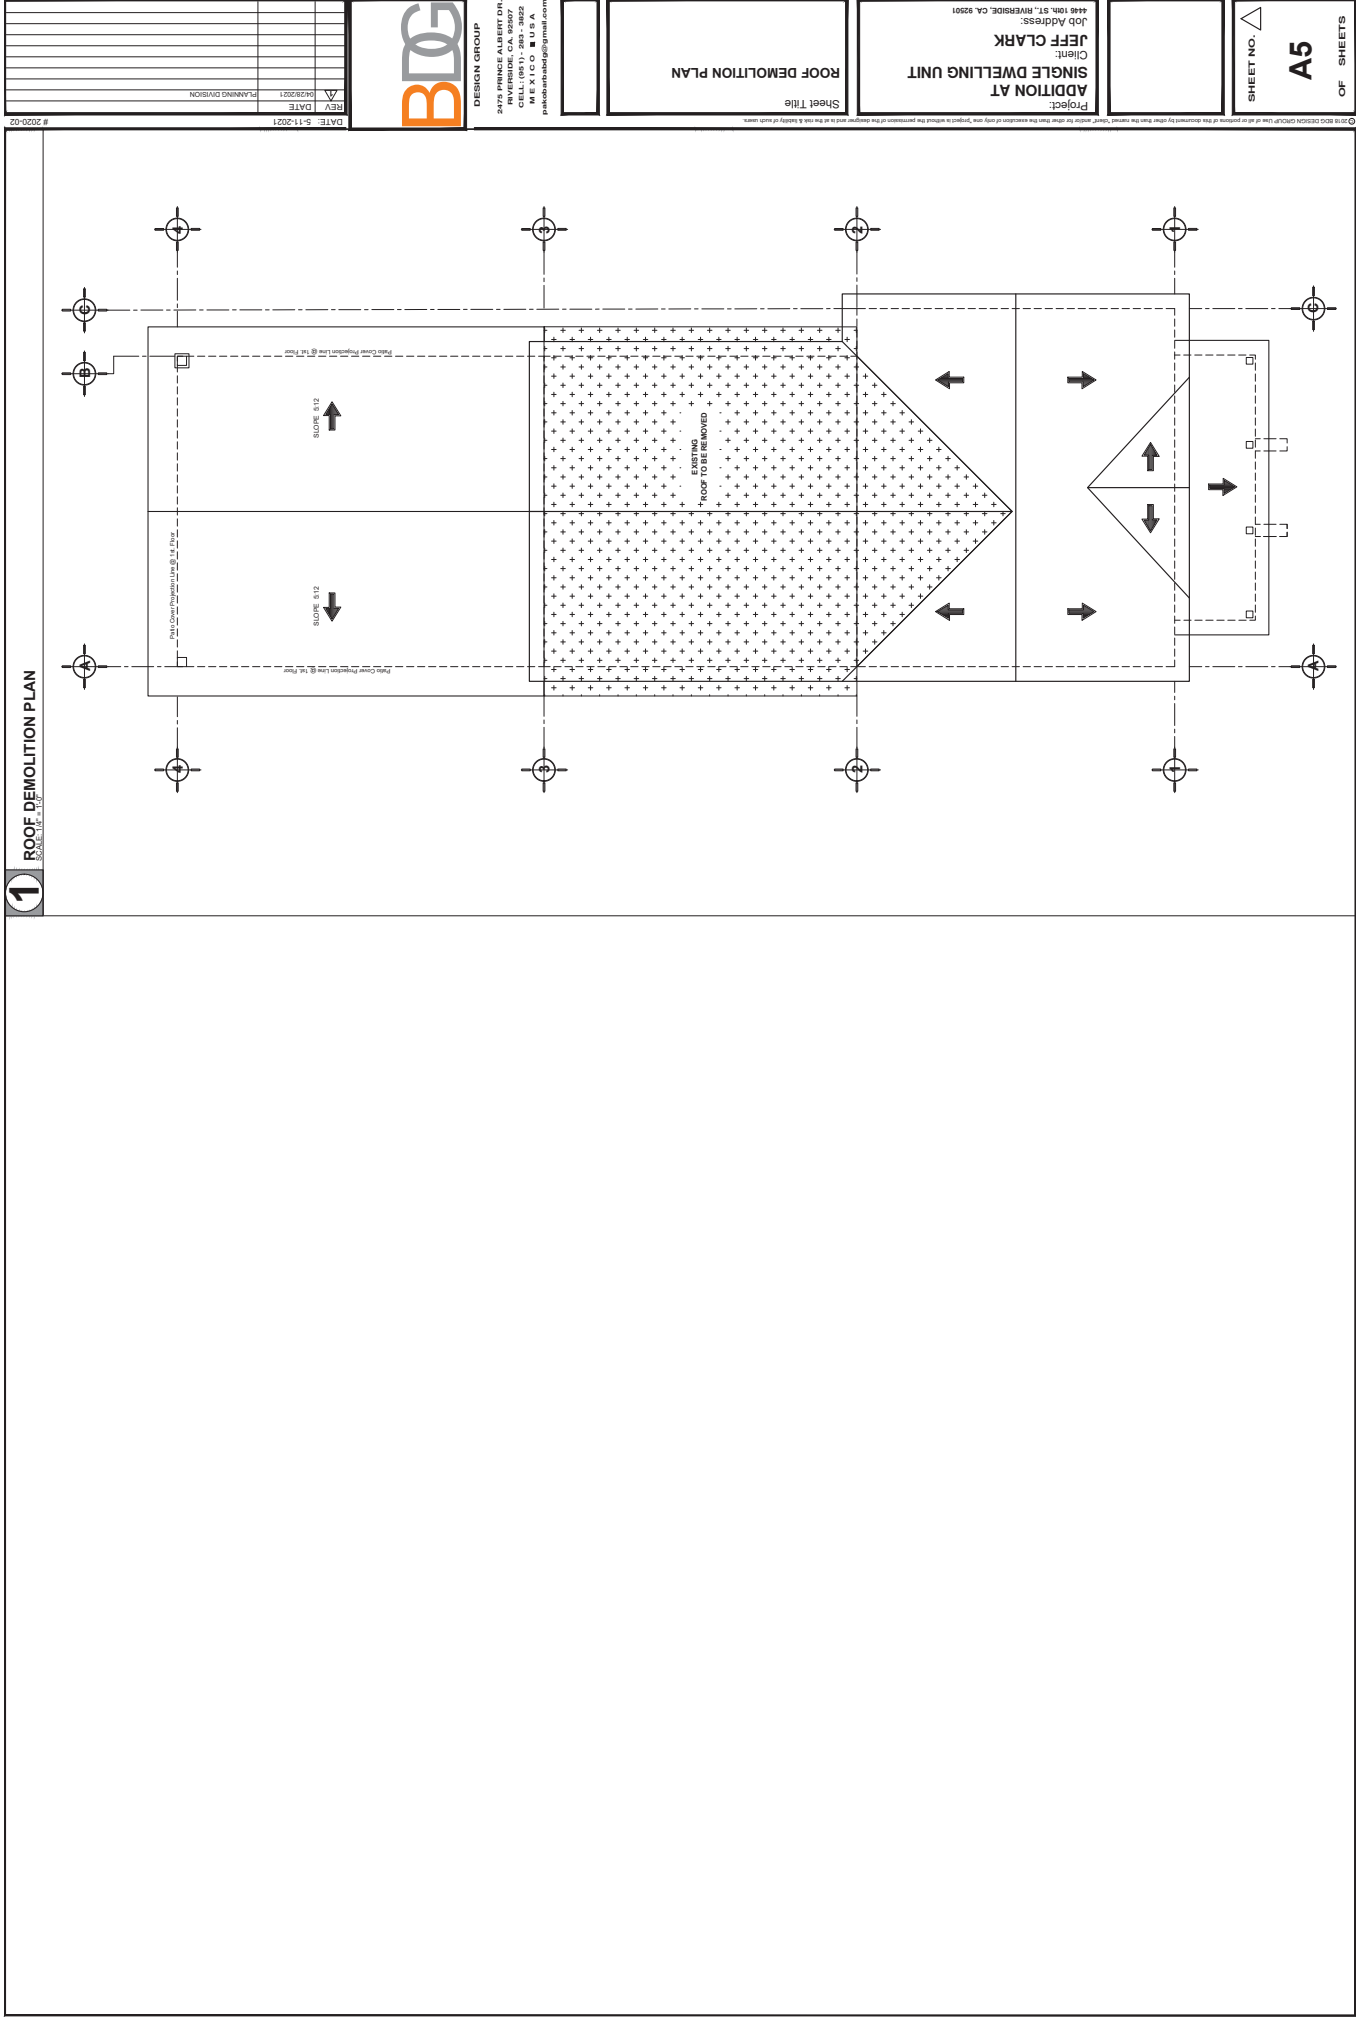

NOTE: THESE GRAPHIC SYMBOLS MAY BE LOCATED EVERYWHERE IN THIS DRAWING. IT IS IMPORTANT TO ALWAYS REFERENCE BACK TO ITS ORIGINAL SHEET SECTION FOR MORE INFORMATION.

4 DOOR & WINDOW SCHEDULE

DOORS

FLOOR #

2' EL

6" IN

INDICATES DOOR

WINDOW

INDICATES WINDOW

SPRINKLER TAG

8" WIRE MESH DOOR

TOP

8" TAIL MECHANISM

MATERIAL WTL

ALUMINUM
CLEAR GLASS
DOUBLE HANG
FRUSTED GLASS
GLASS
METAL
NON-REFLECTIVE
SINGLE HANG
SLIDING
TEMPERED
VINYL
WOOD

NOTE:
1 THE NEW WINDOW NOT INCLUDE A GRID


SCALE: 1/8" = 1'-0"




Solutions to Problems 1-10




1 EXISTING
EAST SIDE ELEVATION
SCALE: 1/4" = 1'-0"

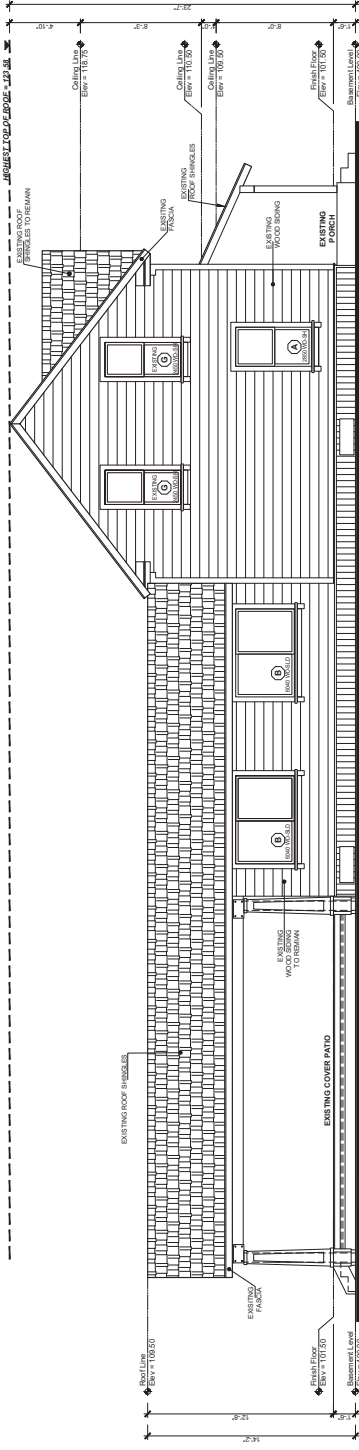


2 EXISTING
WEST SIDE ELEVATION
SCALE: 1/4" = 1'-0"

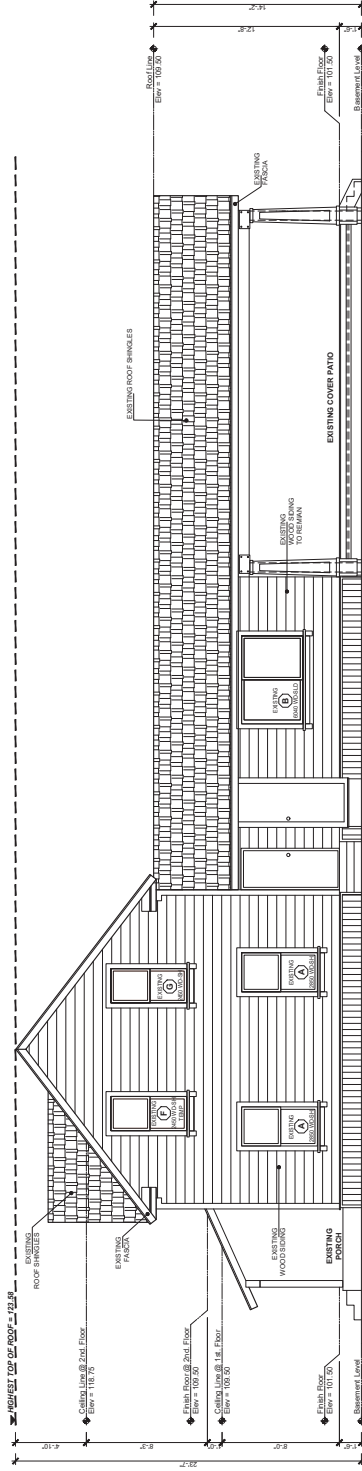

3 EXISTING
NORTH REAR ELEVATION
SCALE: 1/4" = 1'-0"

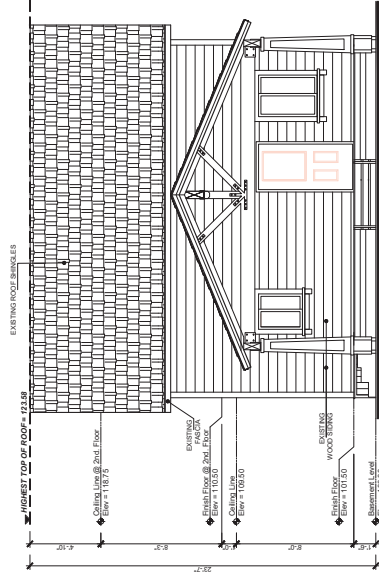

4 EXISTING SOUTH FRONT ELEVATION
SCALE: 1/4" = 1'-0"

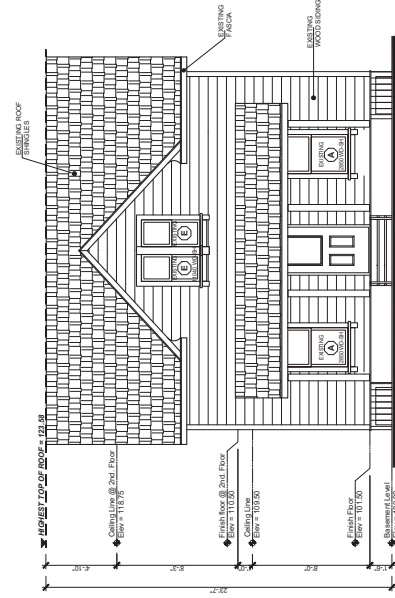

Sheet Title

Sheet Title

Project:
ADDITION AT
SINGLE DWELLING UNIT
Client:
JEFF CLARK
Job Address:
4446 10th ST., RIVERSIDE, CA. 92501

SHEET NO. 

A7

OF SHEETS



DESIGN GROUP
2475 PRINCE ALBERT DR
RIVERSIDE, CA 92507
CELL: (951) - 283 - 3822
MEXICO ■ U.S.A
pakobartabdg@gmail.com


MAKING IT WORK
pakobarbad@gmail.com

DATE: 5-11-2021	REV	04/28/2021	PLANNING DIVISION
	DATE		


2	1
---	---

1 PROPOSED EAST SIDE ELEVATION
SCALE: 1/8" = 1'-0"


NOTE:
ROOFING, SIDING, TRIM AND PAINT
COLOR WILL MATCH TO EXISTING

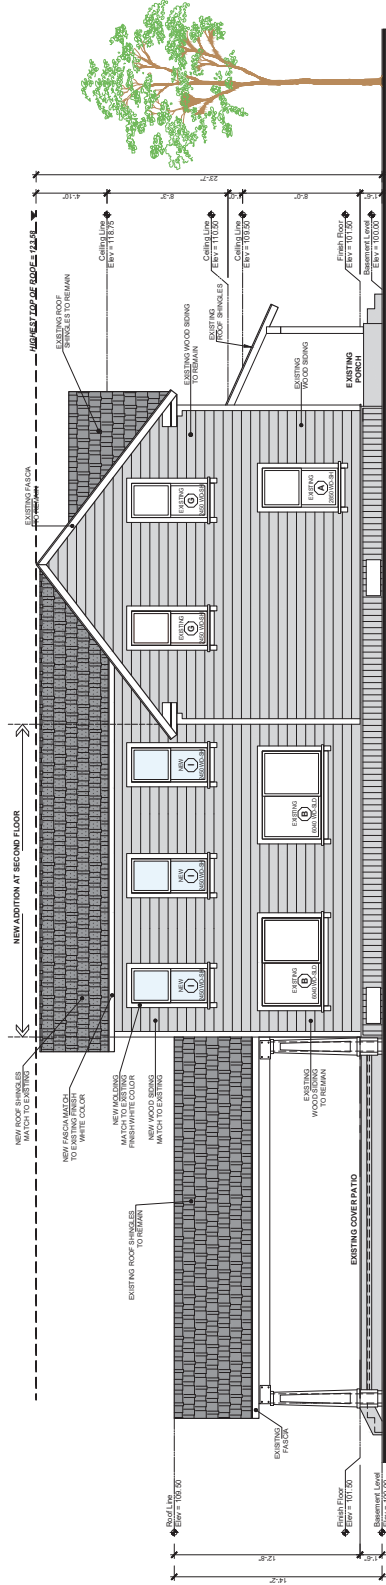


2 PROPOSED WEST SIDE ELEVATION
SCALE: 1/8" = 1'-0"

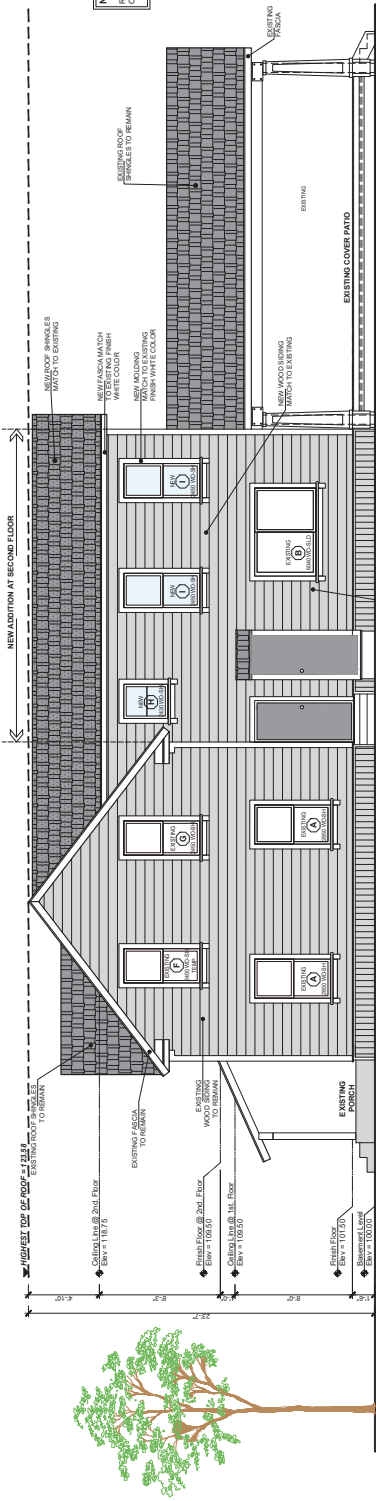

3 PROPOSED NORTH REAR ELEVATION
SCALE: 1/8" = 1'-0"

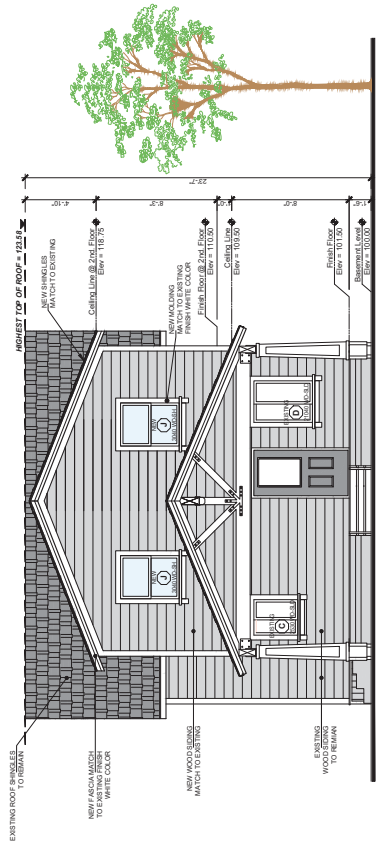

4 PROPOSED SOUTH FRONT ELEVATION
SCALE: 1/8" = 1'-0"

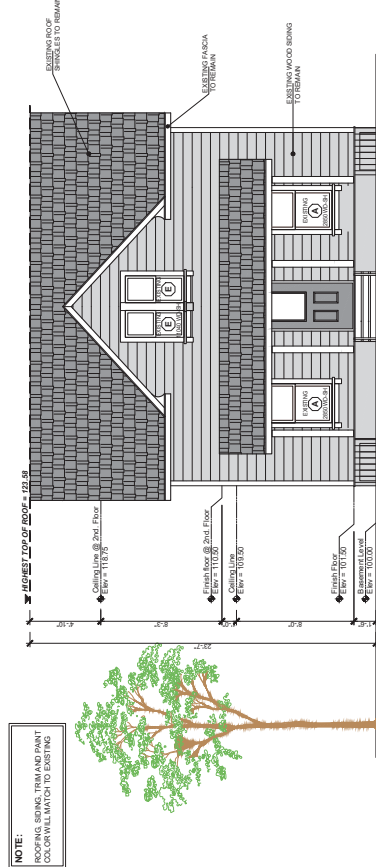

7

MOULDING

EXTERIOR MOLDINGS

MANUFACTURER: ANDERSEN

PRODUCT: WINDOW

TYPE: SINGLE HUNG

COLOR: WHITE

8

WINDOW

EXTERIOR MOLDINGS

MANUFACTURER: ANDERSEN

PRODUCT: WINDOW

TYPE: SINGLE HUNG

COLOR: WHITE

8

WOOD SIDING

EXTERIOR MOLDINGS

MANUFACTURER: ANDERSEN

PRODUCT: WINDOW

TYPE: SINGLE HUNG

COLOR: WHITE

10

EXTERIOR PAINT

EXTERIOR MOLDINGS

MANUFACTURER: ANDERSEN

PRODUCT: WINDOW

TYPE: SINGLE HUNG

COLOR: WHITE

6

ROOF SHINGLES

EXTERIOR MOLDINGS

MANUFACTURER: ANDERSEN

PRODUCT: WINDOW

TYPE: SINGLE HUNG

COLOR: WHITE

2

GRAPHIC SYMBOLS & ROOF PLAN LEGEND

EXTERIOR MOLDINGS

MANUFACTURER: ANDERSEN

PRODUCT: WINDOW

TYPE: SINGLE HUNG

COLOR: WHITE

1

ROOF DEMOLITION PLAN

EXTERIOR MOLDINGS

MANUFACTURER: ANDERSEN

PRODUCT: WINDOW

TYPE: SINGLE HUNG

COLOR: WHITE

4

VENT DETAIL

EXTERIOR MOLDINGS

MANUFACTURER: ANDERSEN

PRODUCT: WINDOW

TYPE: SINGLE HUNG

COLOR: WHITE

5

VENTS MANUFACTURER'S RECOMMENDATIONS

EXTERIOR MOLDINGS

MANUFACTURER: ANDERSEN

PRODUCT: WINDOW

TYPE: SINGLE HUNG

COLOR: WHITE

3

GRAPHIC SYMBOLS & ROOF PLAN LEGEND

EXTERIOR MOLDINGS

MANUFACTURER: ANDERSEN

PRODUCT: WINDOW

TYPE: SINGLE HUNG

COLOR: WHITE

7

MOULDING

EXTERIOR MOLDINGS

MANUFACTURER: ANDERSEN

PRODUCT: WINDOW

TYPE: SINGLE HUNG

COLOR: WHITE
