

5/11/2021 10:14:18 AM C:\Temp\Riverside - OCC_Bldg A_Central_torres@visioneeringstudios.com.rvt



EXTERIOR FINISHES

- A SMOOTH TROWEL STUCCO FINISH
B STANDING SEAM METAL ROOF
C CLEAR ANODIZED ALUMINUM STOREFRONT DOOR SYSTEM
D CLEAR ANODIZED ALUMINUM WINDOW
E PAINTED EXISTING CMU BLOCK
F PAINTED WOOD ROOF FRAMING
G STAINED AND SEALED CEDAR WOOD SIDING
H METAL DOOR AND FRAM
I PAINTED LAP SIDING
J PROPOSED WALL GRAPHIC APPROVED UNDER SEPERATE PERMIT
K PAINTED EXISTING COLUMNS
- PAINT
P-1: SW1614 PEPPERGORN
P-2: SW6238 IGILE
P-3: SW1616 BREEZY
P-4: SW198 ICEBERG
P-5: SW6671 CURRY
P-6: SATOTS WEB GRAY
S-1: STAIN - SHERWIN WILLIAMS MINWAX - HABITAT MW42T

5695 GLENHAVEN AVE. , RIVERSIDE, CA 92506

ORANGECREST COMMUNITY CHURCH


BLDG A TENANT IMPROVEMENT
COLOR - EXTERIOR ELEVATIONS

PROJECT
CODE
19635

DATE
04/27/21

CONDITIONAL USE
PERMIT

VISIONEERING STUDIOS
Architecture

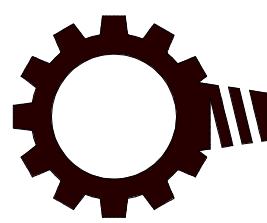

www.visioneeringstudios.com

100 W. 4th St., Suite 600
Santa Ana, CA 92701

Sheet No.

A13

BUILDING A - ADMIN/CAFE



NORTHEAST VIEW



NORTHWEST VIEW



NORTHWEST AERIAL VIEW



CONTRASTING COLORS
WITH NATURAL ACCENTS

ARCHITECTURAL STYLE & CHARACTER



PAINTED LAP SIDING
STAINED WD SIDING



POPS OF COLOR


MATERIALS



ADDED TEXTURE WITH
PAINTED BLOCK



PAINTED DIRECTIONAL
SIGNAGE

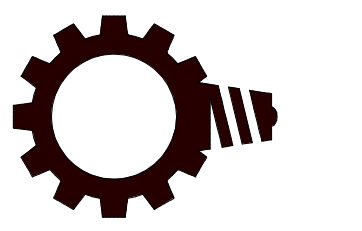

VISIONEERING STUDIOS
Architecture
www.visioneeringstudios.com
100 W. 4th St., Suite 600
Santa Ana, CA 92701

5695 GLENHAVEN AVE., RIVERSIDE, CA 92506

ORANGECREST COMMUNITY CHURCH

CONDITIONAL USE
PERMIT

DATE
04/27/21

PROJECT
CODE
19635

BLDG A TENANT IMPROVEMENT
PERSPECTIVES

Sheet No.

A14


5/11/2021 11:14:51 AM C:\Temp\Riverside - OCC Bldg B_Central_torres@visioneeringstudios.com.rvt



WEST ELEVATION - FULL BUILDOUT

SCALE
1/8" = 1'-0"


4

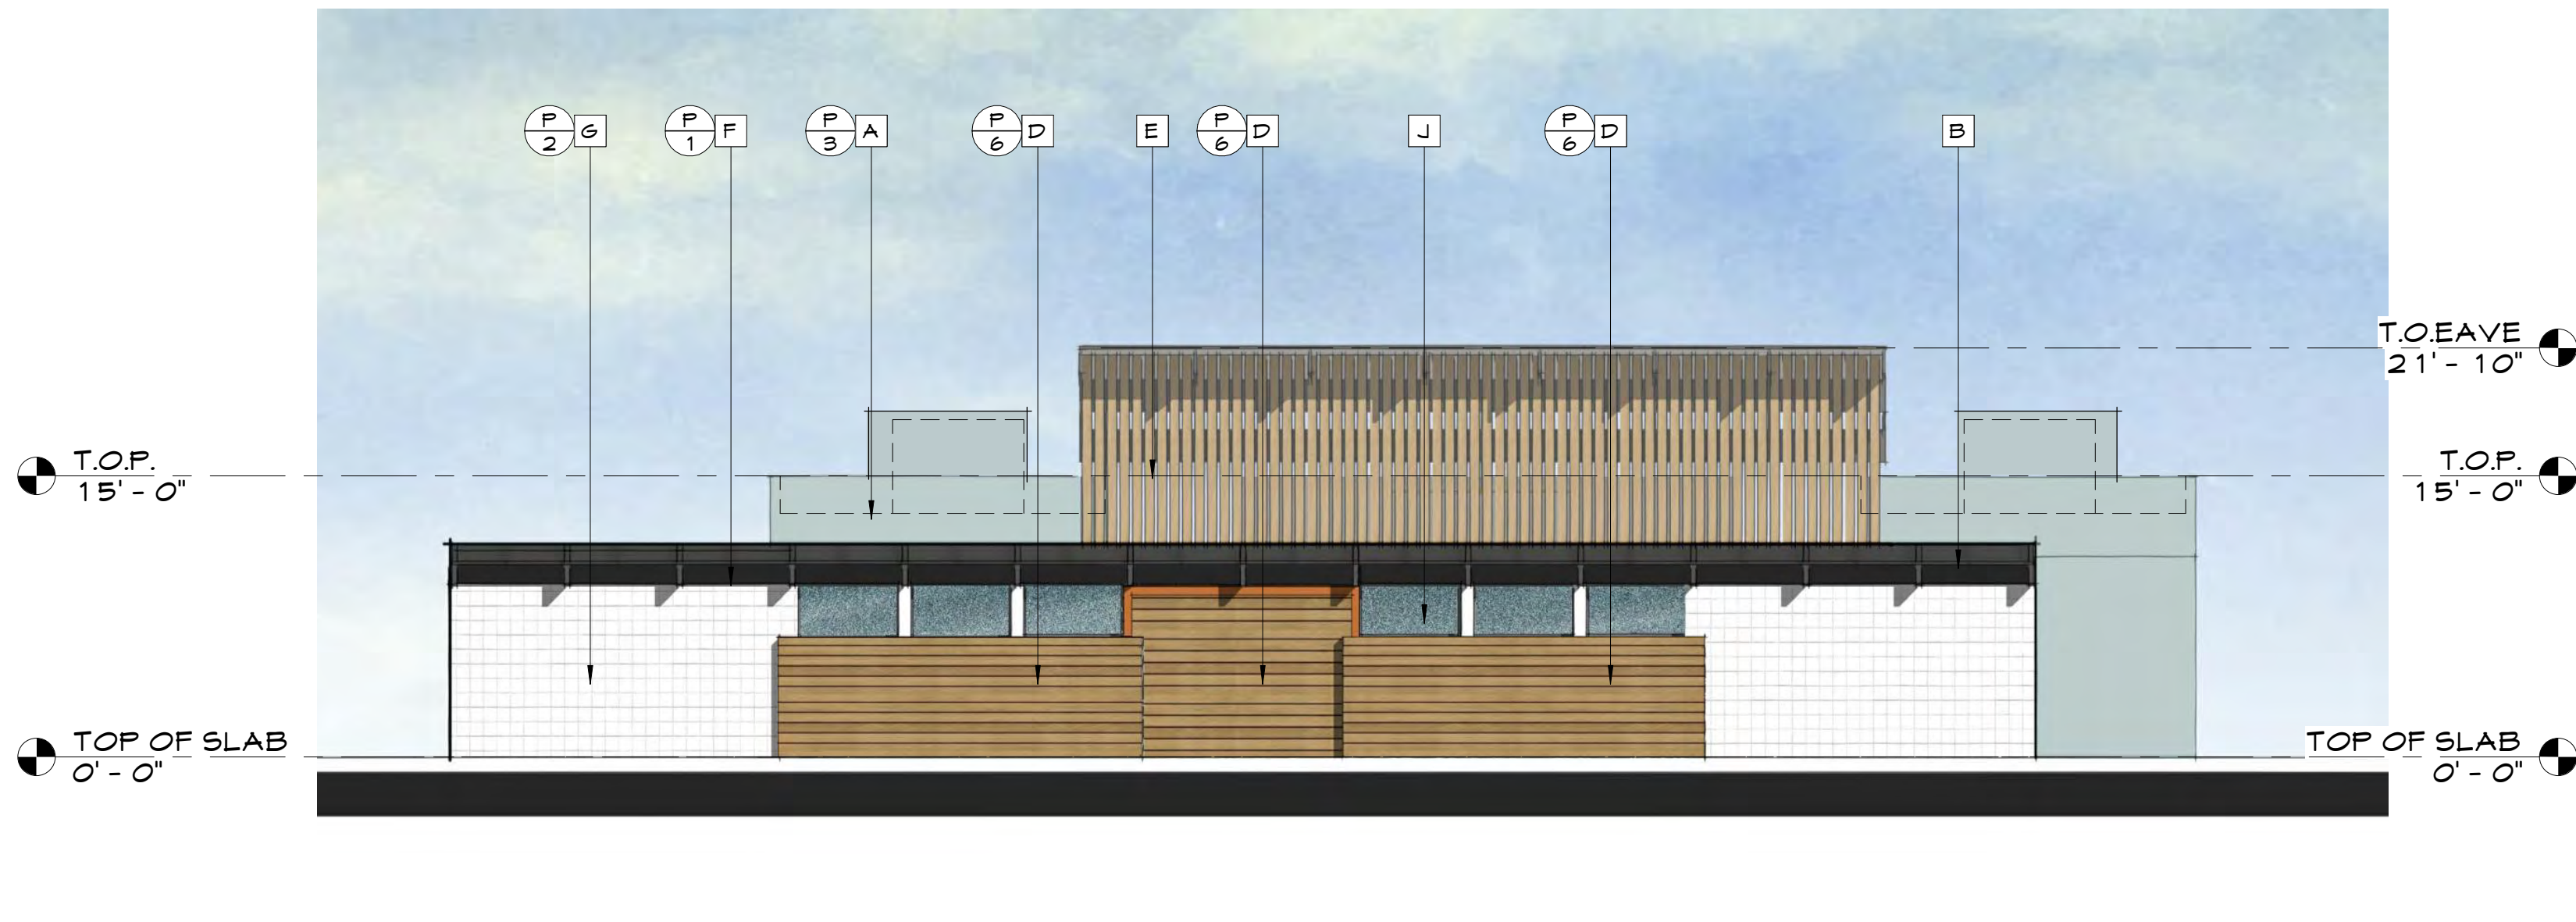

EAST ELEVATION - FULL BUILDOUT

SCALE
1/8" = 1'-0"


2

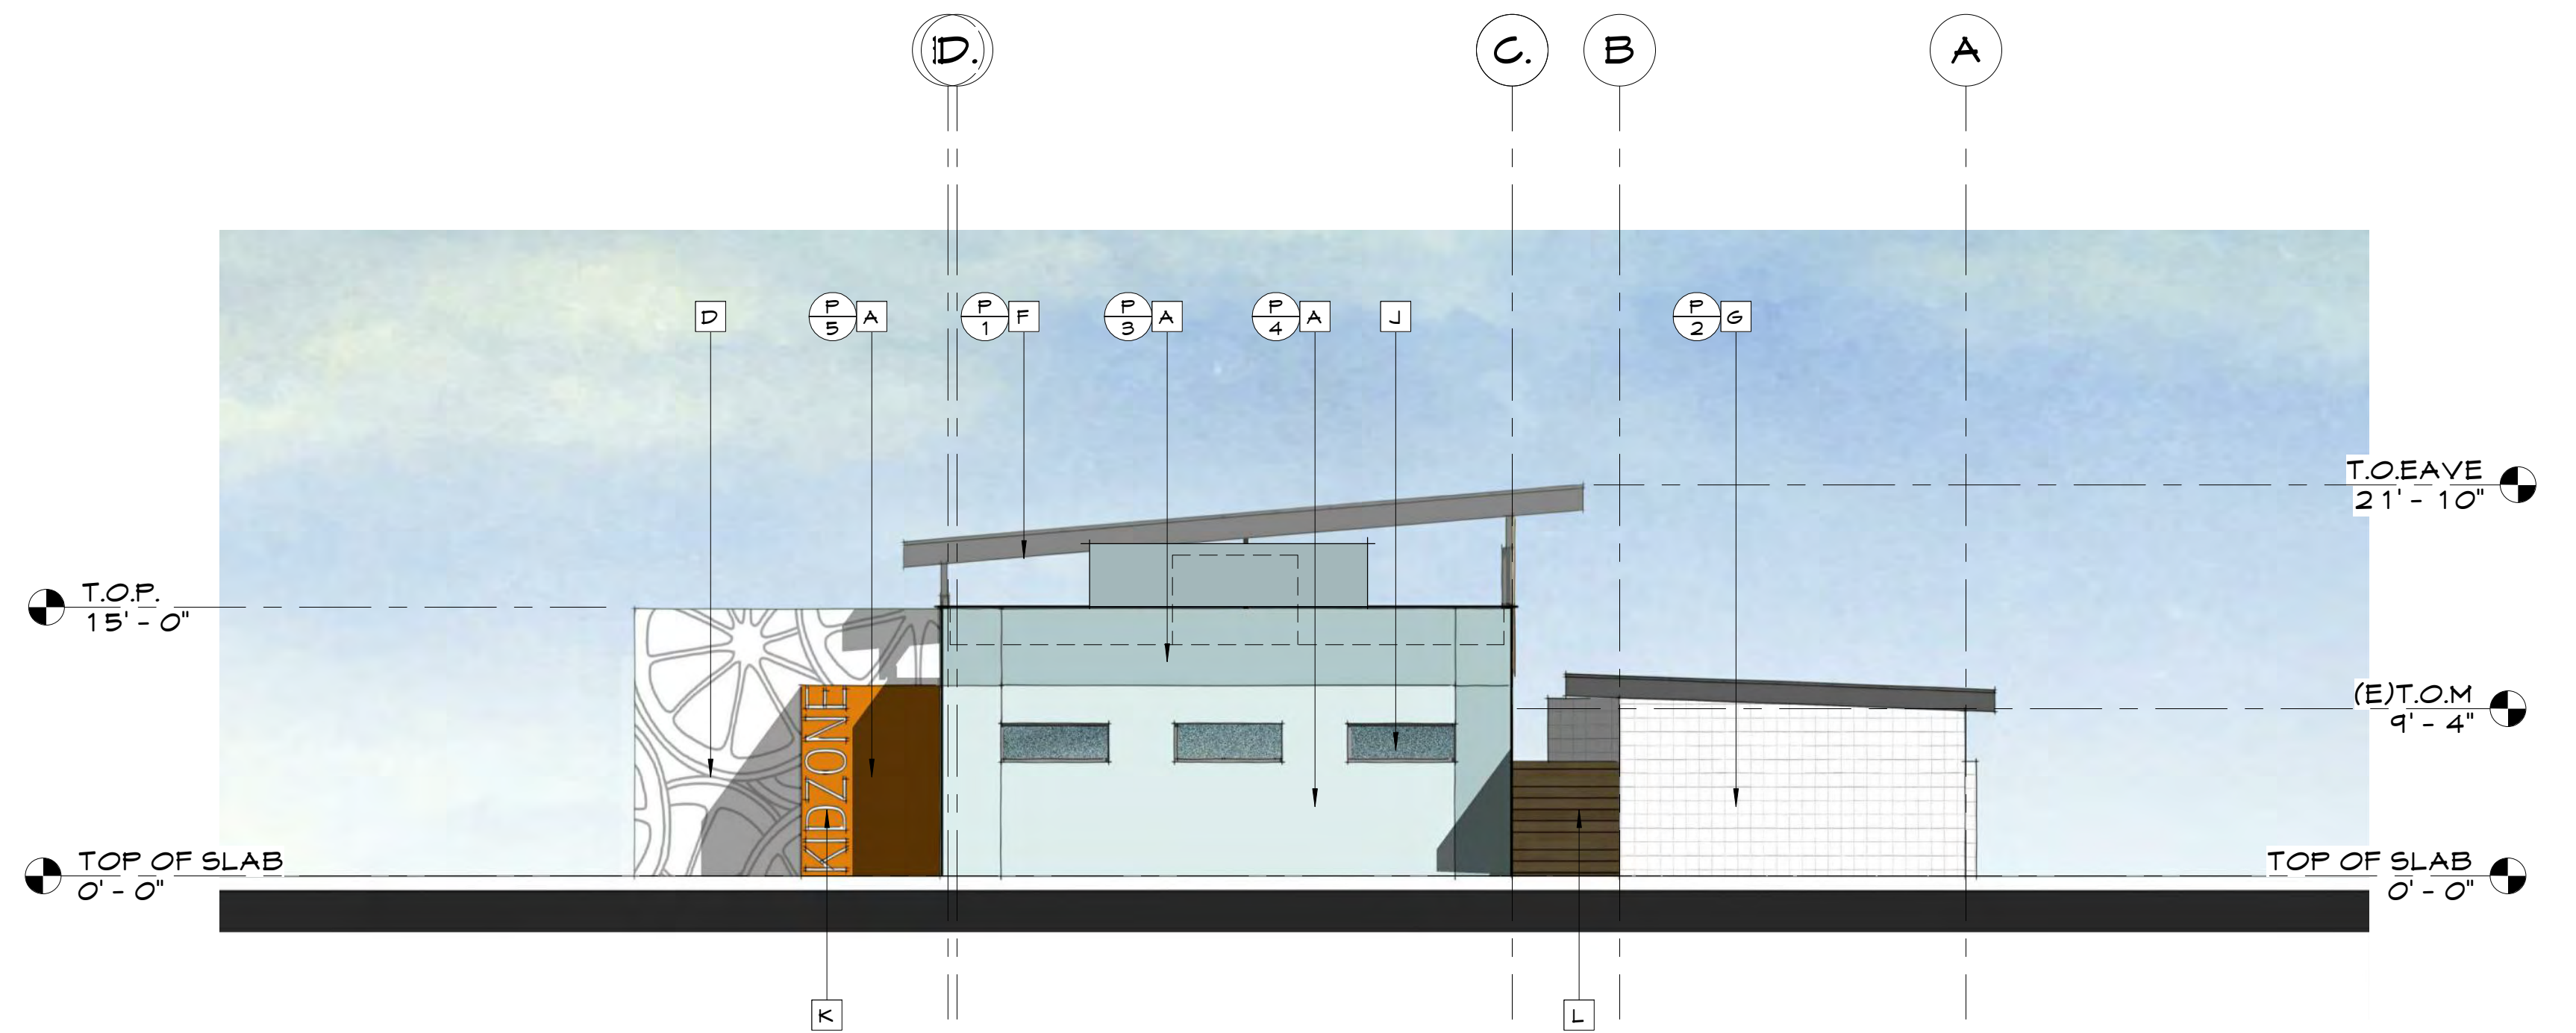

SOUTH ELEVATION - FULL BUILDOUT

SCALE
1/8" = 1'-0"

3

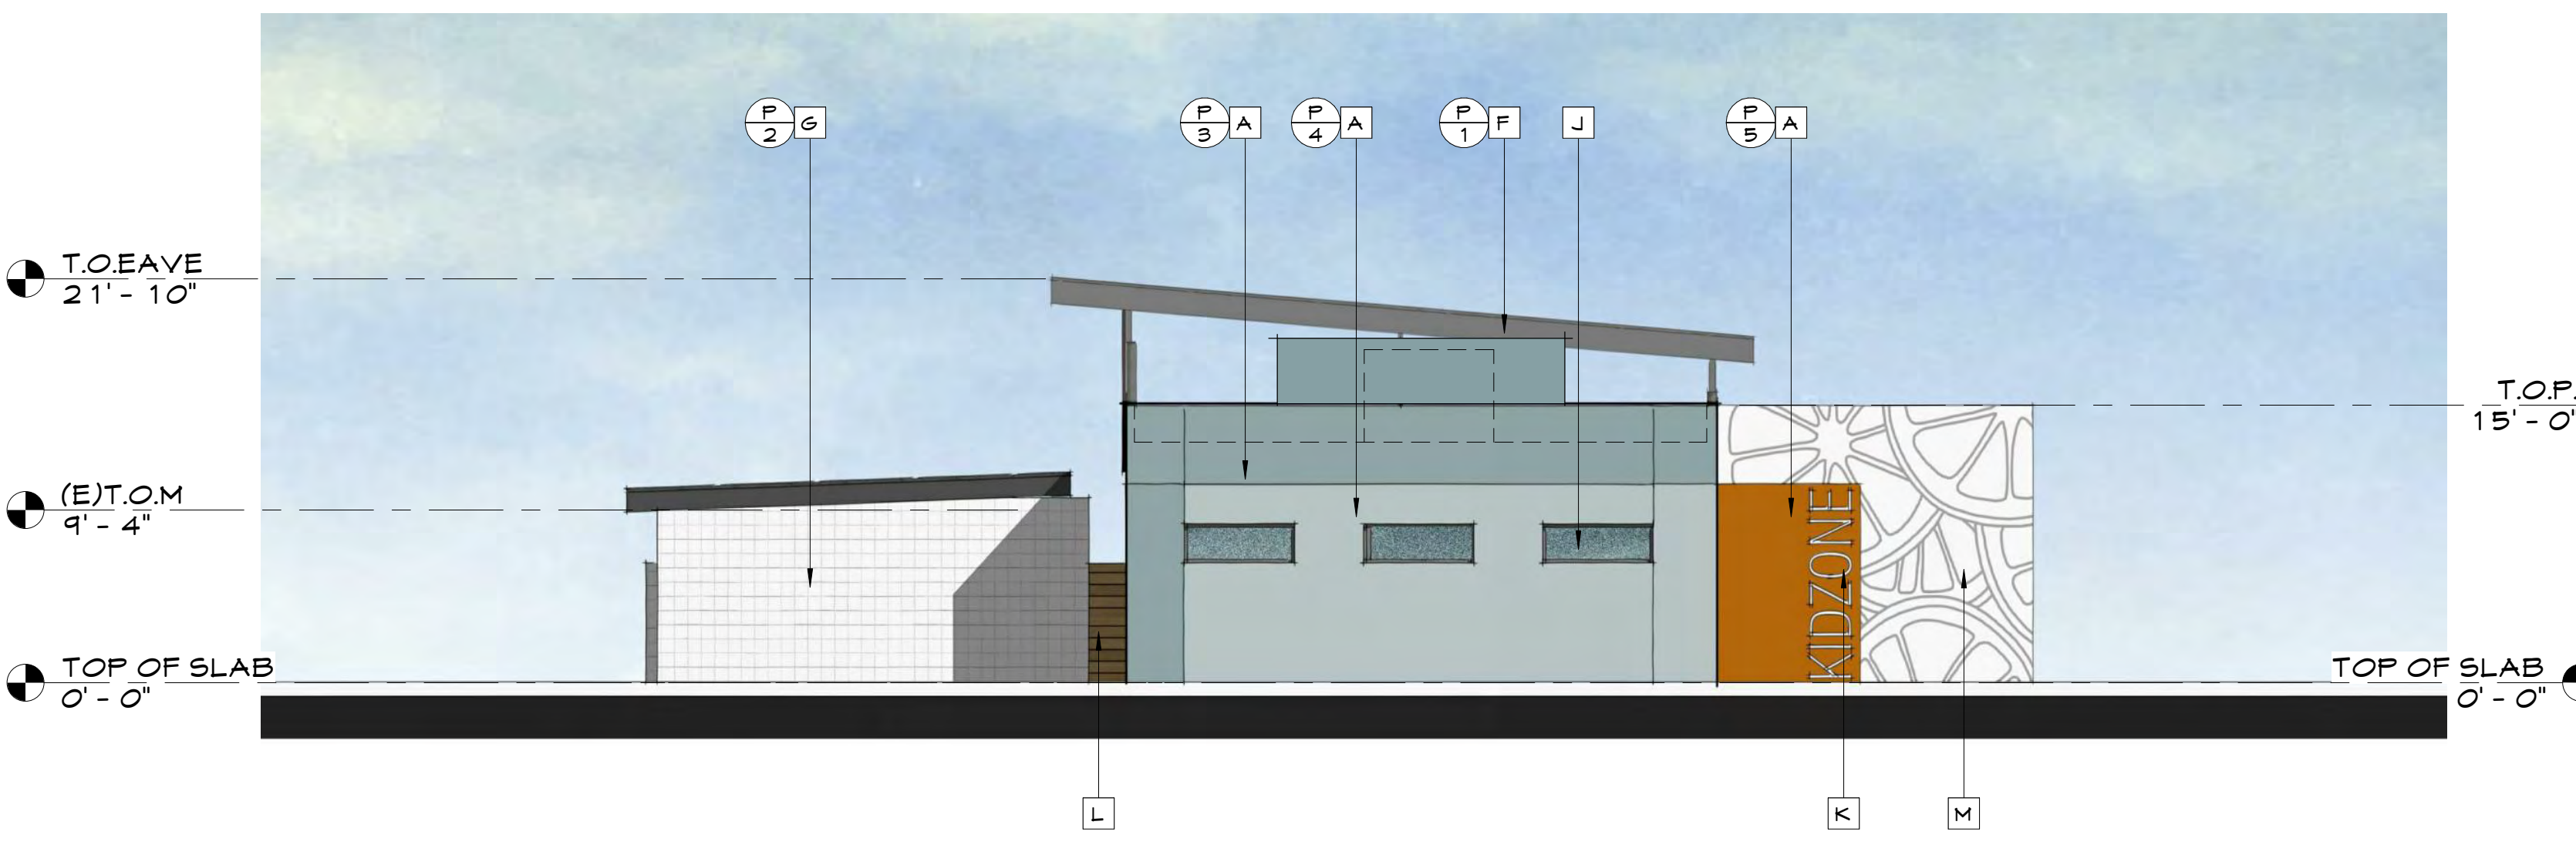

NORTH ELEVATION - FULL BUILDOUT

SCALE
1/8" = 1'-0"


1

EXTERIOR FINISHES

- A SMOOTH TROWEL STUCCO FINISH
- B STANDING SEAM METAL ROOF
- C CLEAR ANODIZED ALUMINUM STOREFRONT DOOR
- D PAINTED MURAL WALL
- E STAINED AND SEALED VERTICAL CEDAR WD SHADE LOUVERS
- F PAINTED WOOD ROOF FRAMING
- G PAINTED EXISTING CMU BLOCK
- H METAL DOOR AND FRAME
- I EXTERIOR CEILING FAN
- J CLEAR ANODIZED ALUMINUM STOREFRONT WINDOWS
- K PROPOSED BUILDING SIGNAGE - APPROVED UNDER SEPERATE PERMIT PROCESS
- L STAINED AND SEALED CEDAR WOOD FENCE

- PAINT
- P-1: SW6T6T4 PEPPERCORN
 - P-2: SW6238 ICICLE
 - P-3: SW6T6T6 BREEZY
 - P-4: SW6T48 ICEBERG
 - P-5: SW66T1 CURRY
 - P-6: SWT0T5 WEB GRAY
- S-1: STAIN - SHERWIN WILLIAMS MINNAX - HABITAT MN42T


KEY PLAN

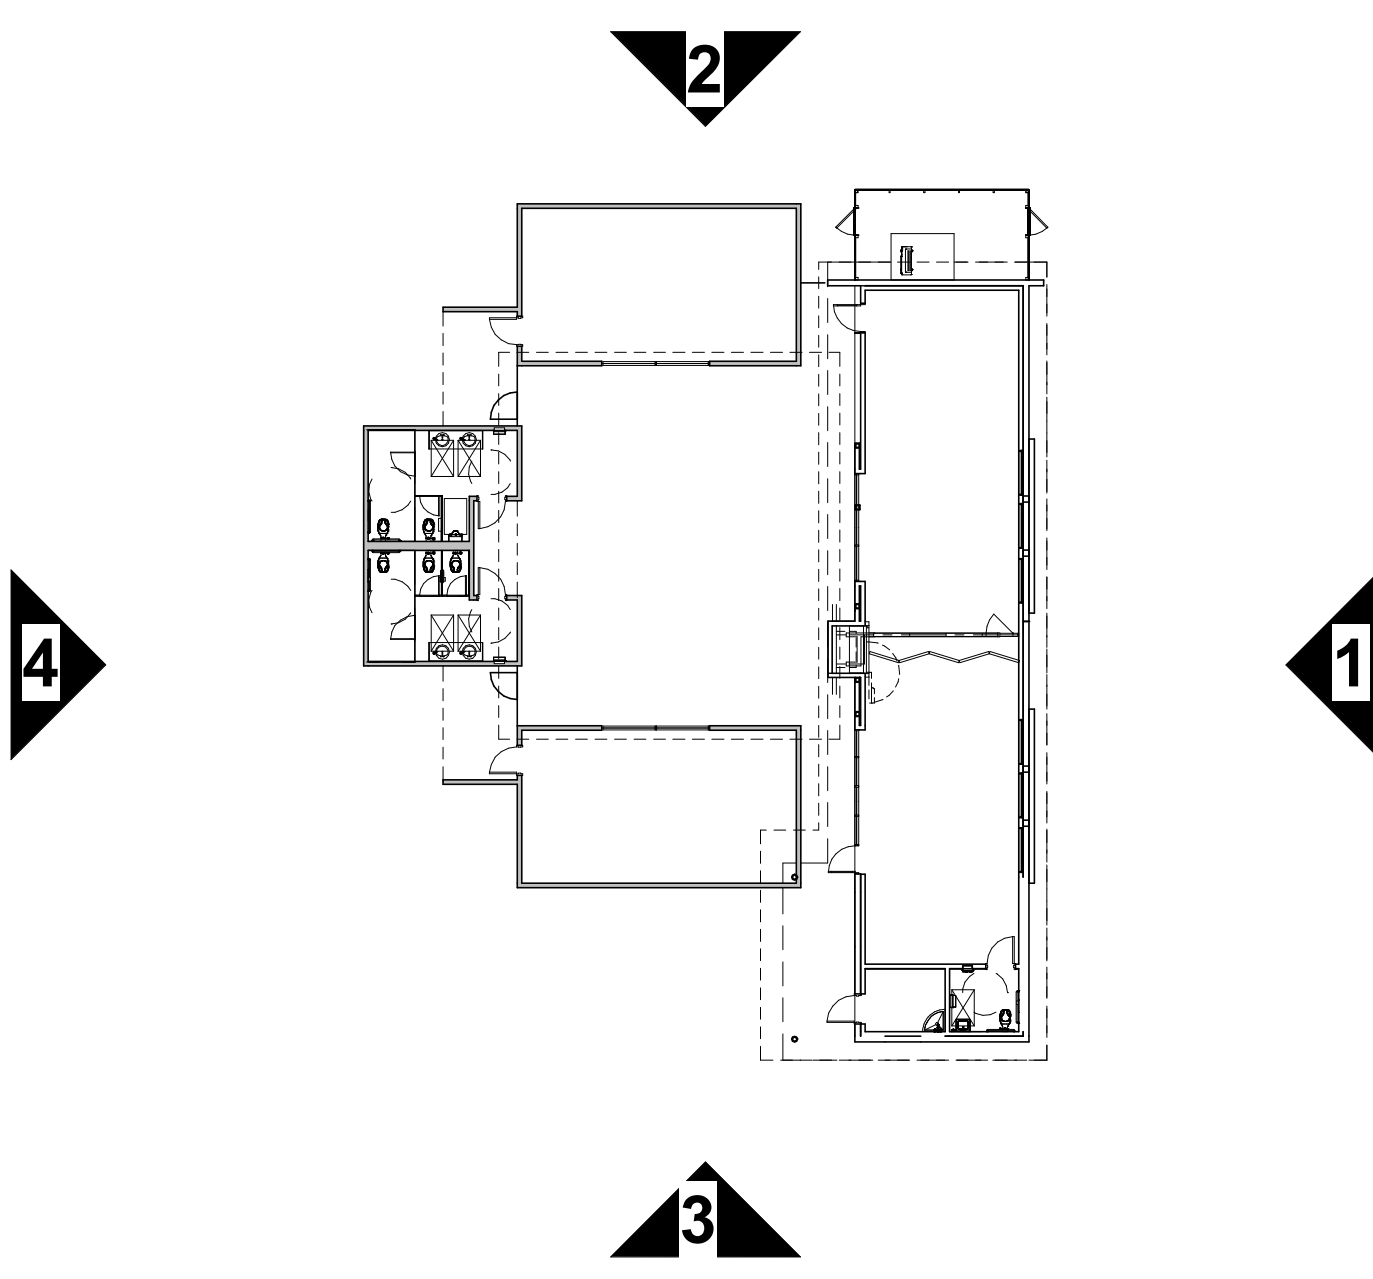

BUILDING B - CHILDREN'S



NORTHWEST VIEW

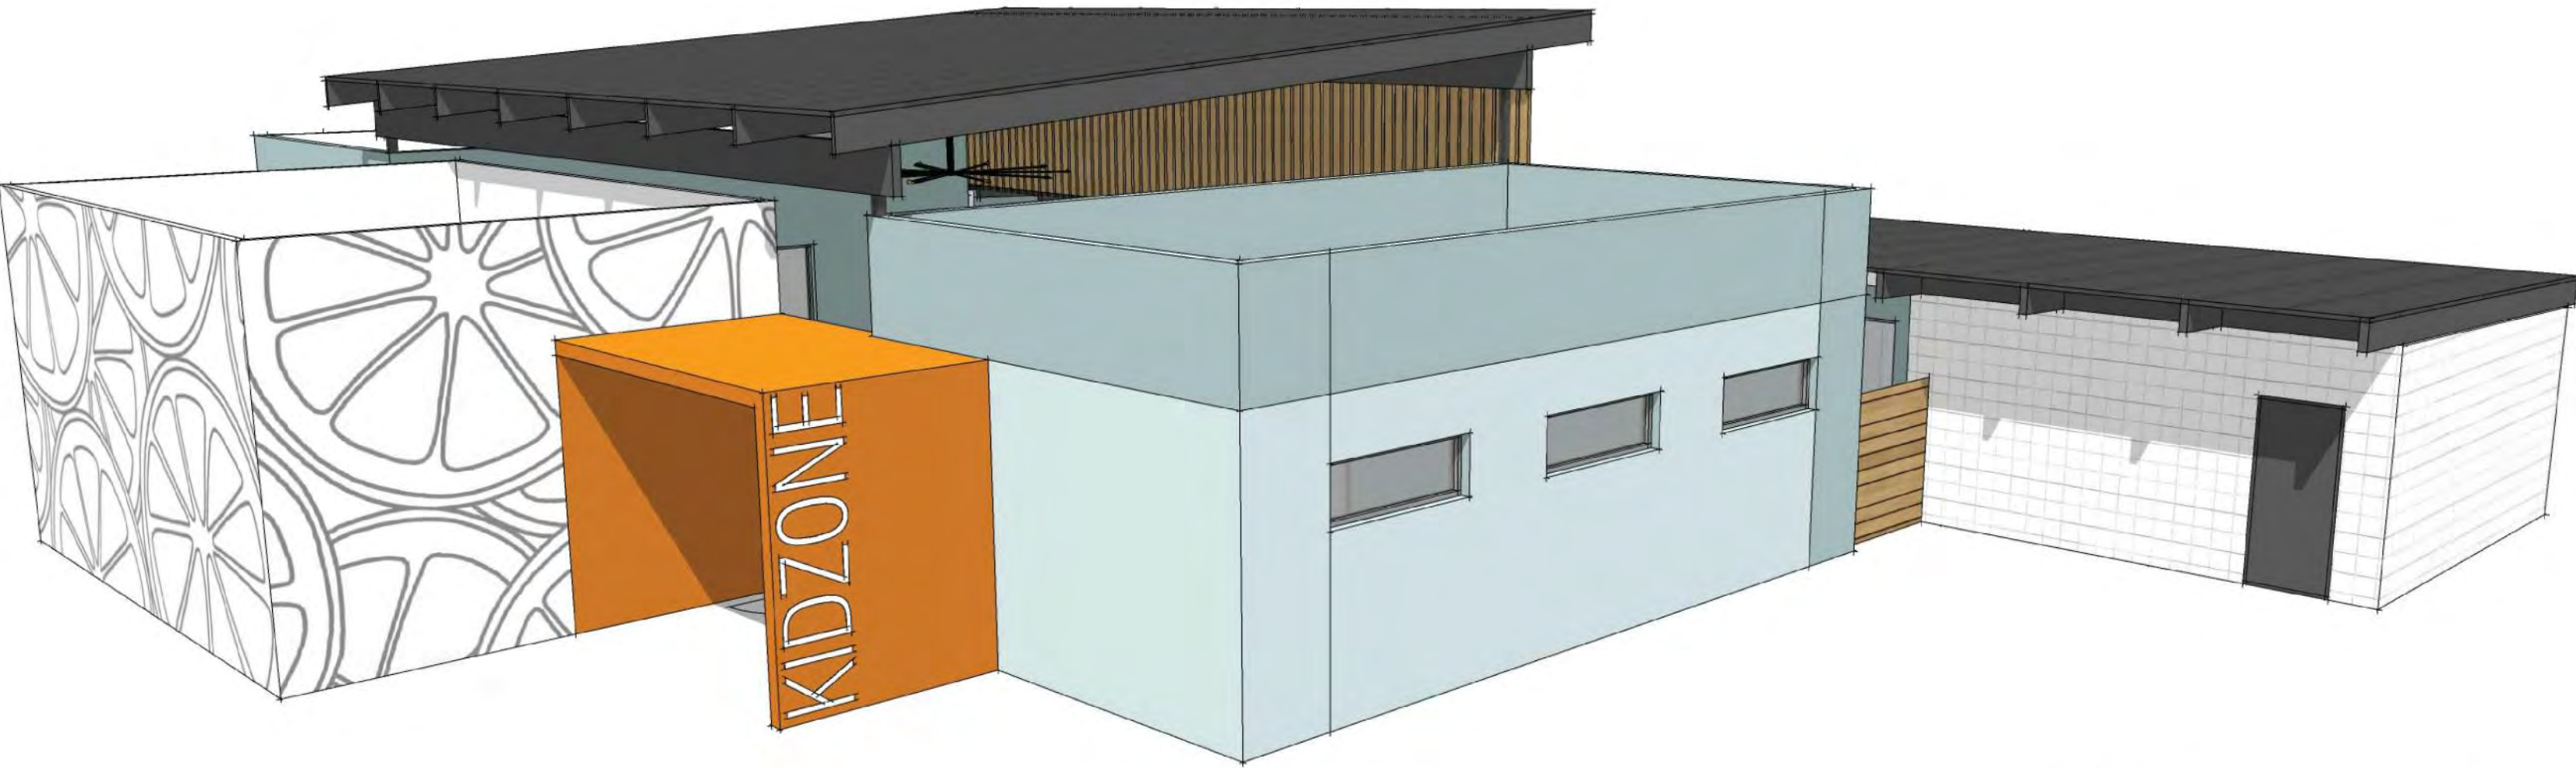

SOUTHWEST VIEW



SOUTHEAST VIEW



MURAL ART



COVERED PORCH WITH WOOD ACCENTS



FRESH MINT ACCENTS

ARCHITECTURAL STYLE & CHARACTER




CONTRASTING COLORS



MURAL ART

MATERIALS

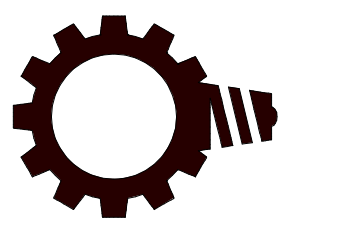

VISIONEERING STUDIOS
Architecture
www.visioneeringstudios.com
100 W. 4th St., Suite 600
Santa Ana, CA 92701

5695 GLENHAVEN AVE., RIVERSIDE, CA 92506

ORANGECREST COMMUNITY CHURCH

CONDITIONAL USE
PERMIT

DATE
04/27/2020

PROJECT
CODE
19635

BLDG B TENANT IMPROVEMENT
PERSPECTIVES

Sheet No.
A16


5/11/2021 11:47:17 AM C:\Temp\Riverside - OCC_Worship Center_Central_torres@visioneeringstudios.com.rvt



EAST ELEVATION - FULL BUILDOUT

SCALE
1/8" = 1'-0"

2

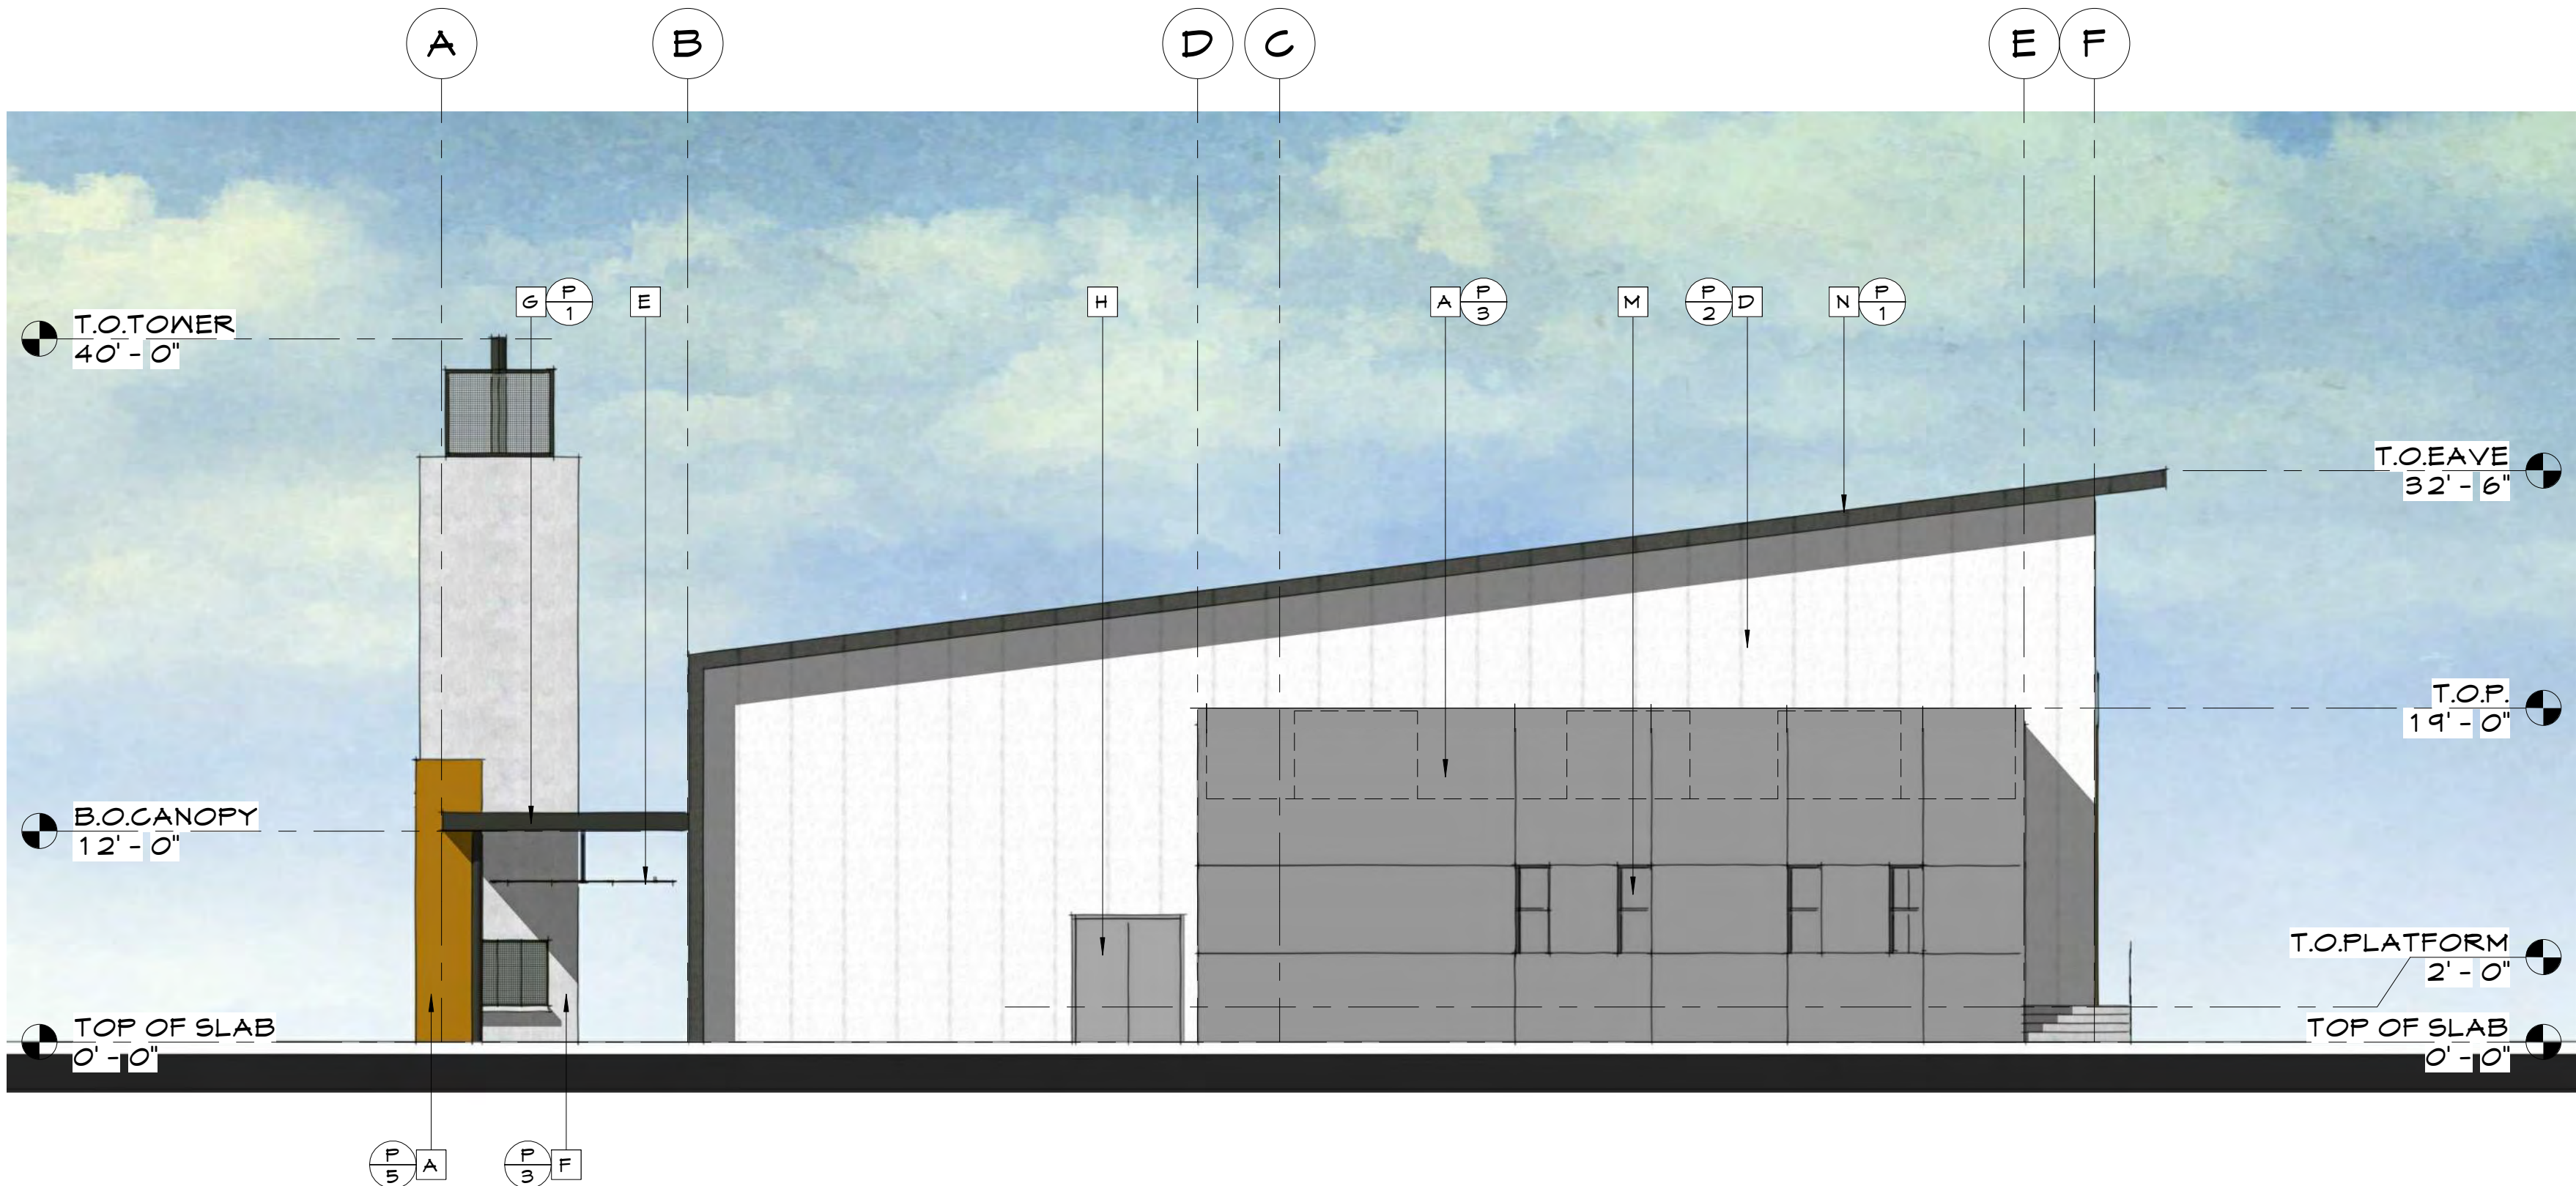

NORTH ELEVATION - FULL BUILDOUT

SCALE
1/8" = 1'-0"


1

EXTERIOR FINISHES

- A SMOOTH TROWEL STUCCO FINISH
- B PRE-ENGINEERED METAL BUILDING PANELS - METAL FINISH
- C PRE-ENGINEERED METAL ROOF PANELS - METAL FINISH
- D PRE-ENGINEERED METAL BUILDING PANELS - STUCCO FINISH
- E EXTERIOR CEILING FANS
- F EXTERIOR DOUBLE-SIDED FIREPLACE WITH SMOOTH TROWEL STUCCO FINISH
- G STEEL CANOPY
- H METAL DOOR AND FRAME
- I COIL ROLL UP DOOR
- J CLEAR ANODIZED ALUMINUM STOREFRONT DOOR
- K STAINED AND SEALED CEDAR WOOD SLATS
- L PROPOSED WALL GRAPHIC APPROVED UNDER SEPERATE PERMIT PROCESS
- M CLEAR ANODIZED ALUMINUM STOREFRONT WINDOW SYSTEM
- N METAL FASCIA
- O PRE-ENGINEERED METAL SOFFIT
- P CONCRETE DOCK

- PAINT
- P-1: SW716 "4 PEPPERCORN
 - P-2: SW623B "GICLE
 - P-3: SW1650 ELLIE GRAY
 - P-4:
 - P-5: SW66711 CURRY
 - P-6: SW7075 KEB GRAY
- S-1: STAIN - SHERWIN WILLIAMS MINWAX - HABITAT MX427

KEY PLAN

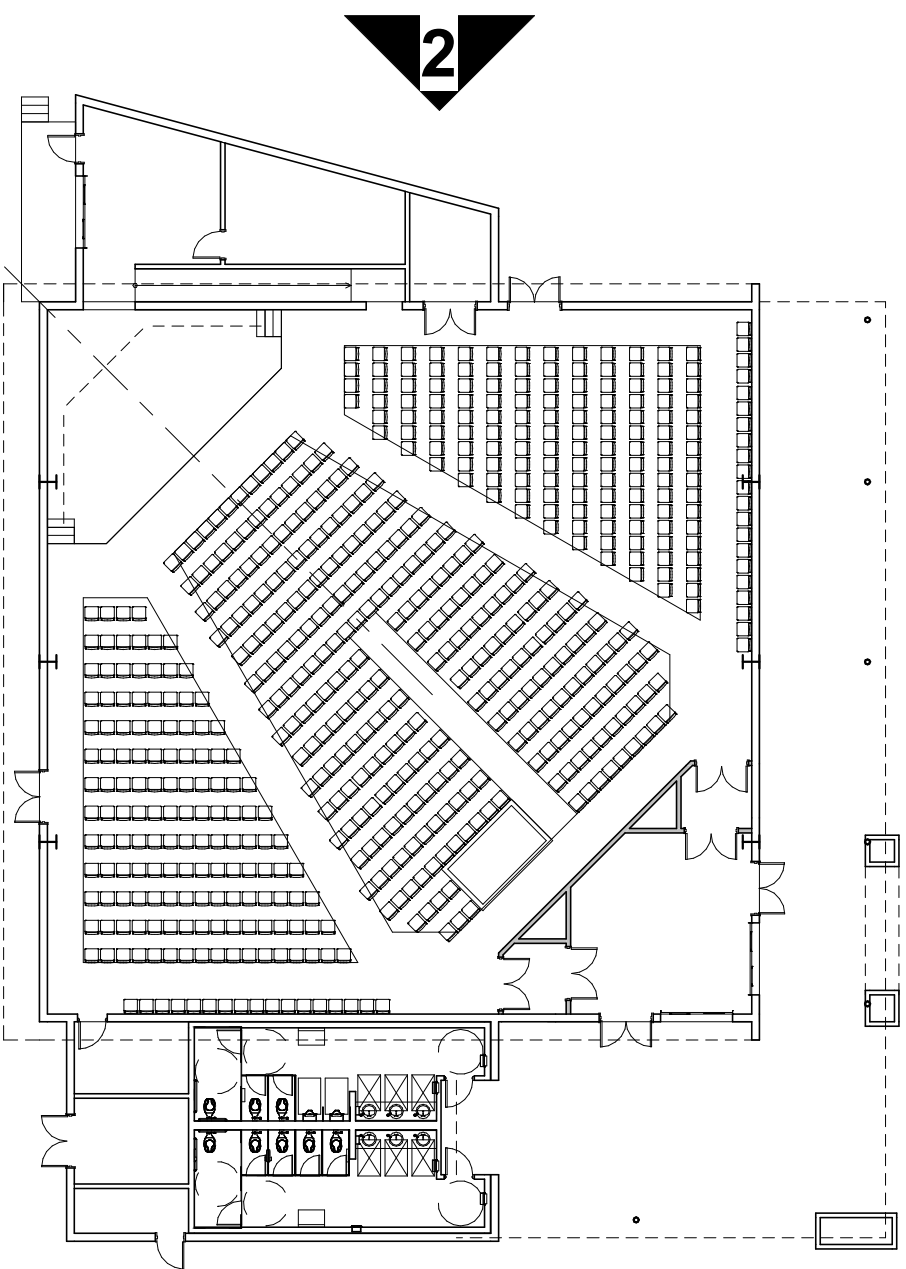

ORANGECREST COMMUNITY CHURCH

BLDG. C - WORSHIP BUILDING
COLOR - EXTERIOR ELEVATIONS -
NORTH AND EAST

Sheet No.


A17

5695 GLENHAVEN AVE. , RIVERSIDE, CA 92506

CONDITIONAL USE
PERMIT

DATE
04/27/2021

PROJECT
CODE
19635

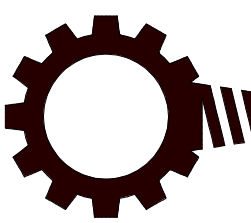




WEST ELEVATION - FULL BUILDOUT

SCALE	4
1/8" = 1'-0"	

4

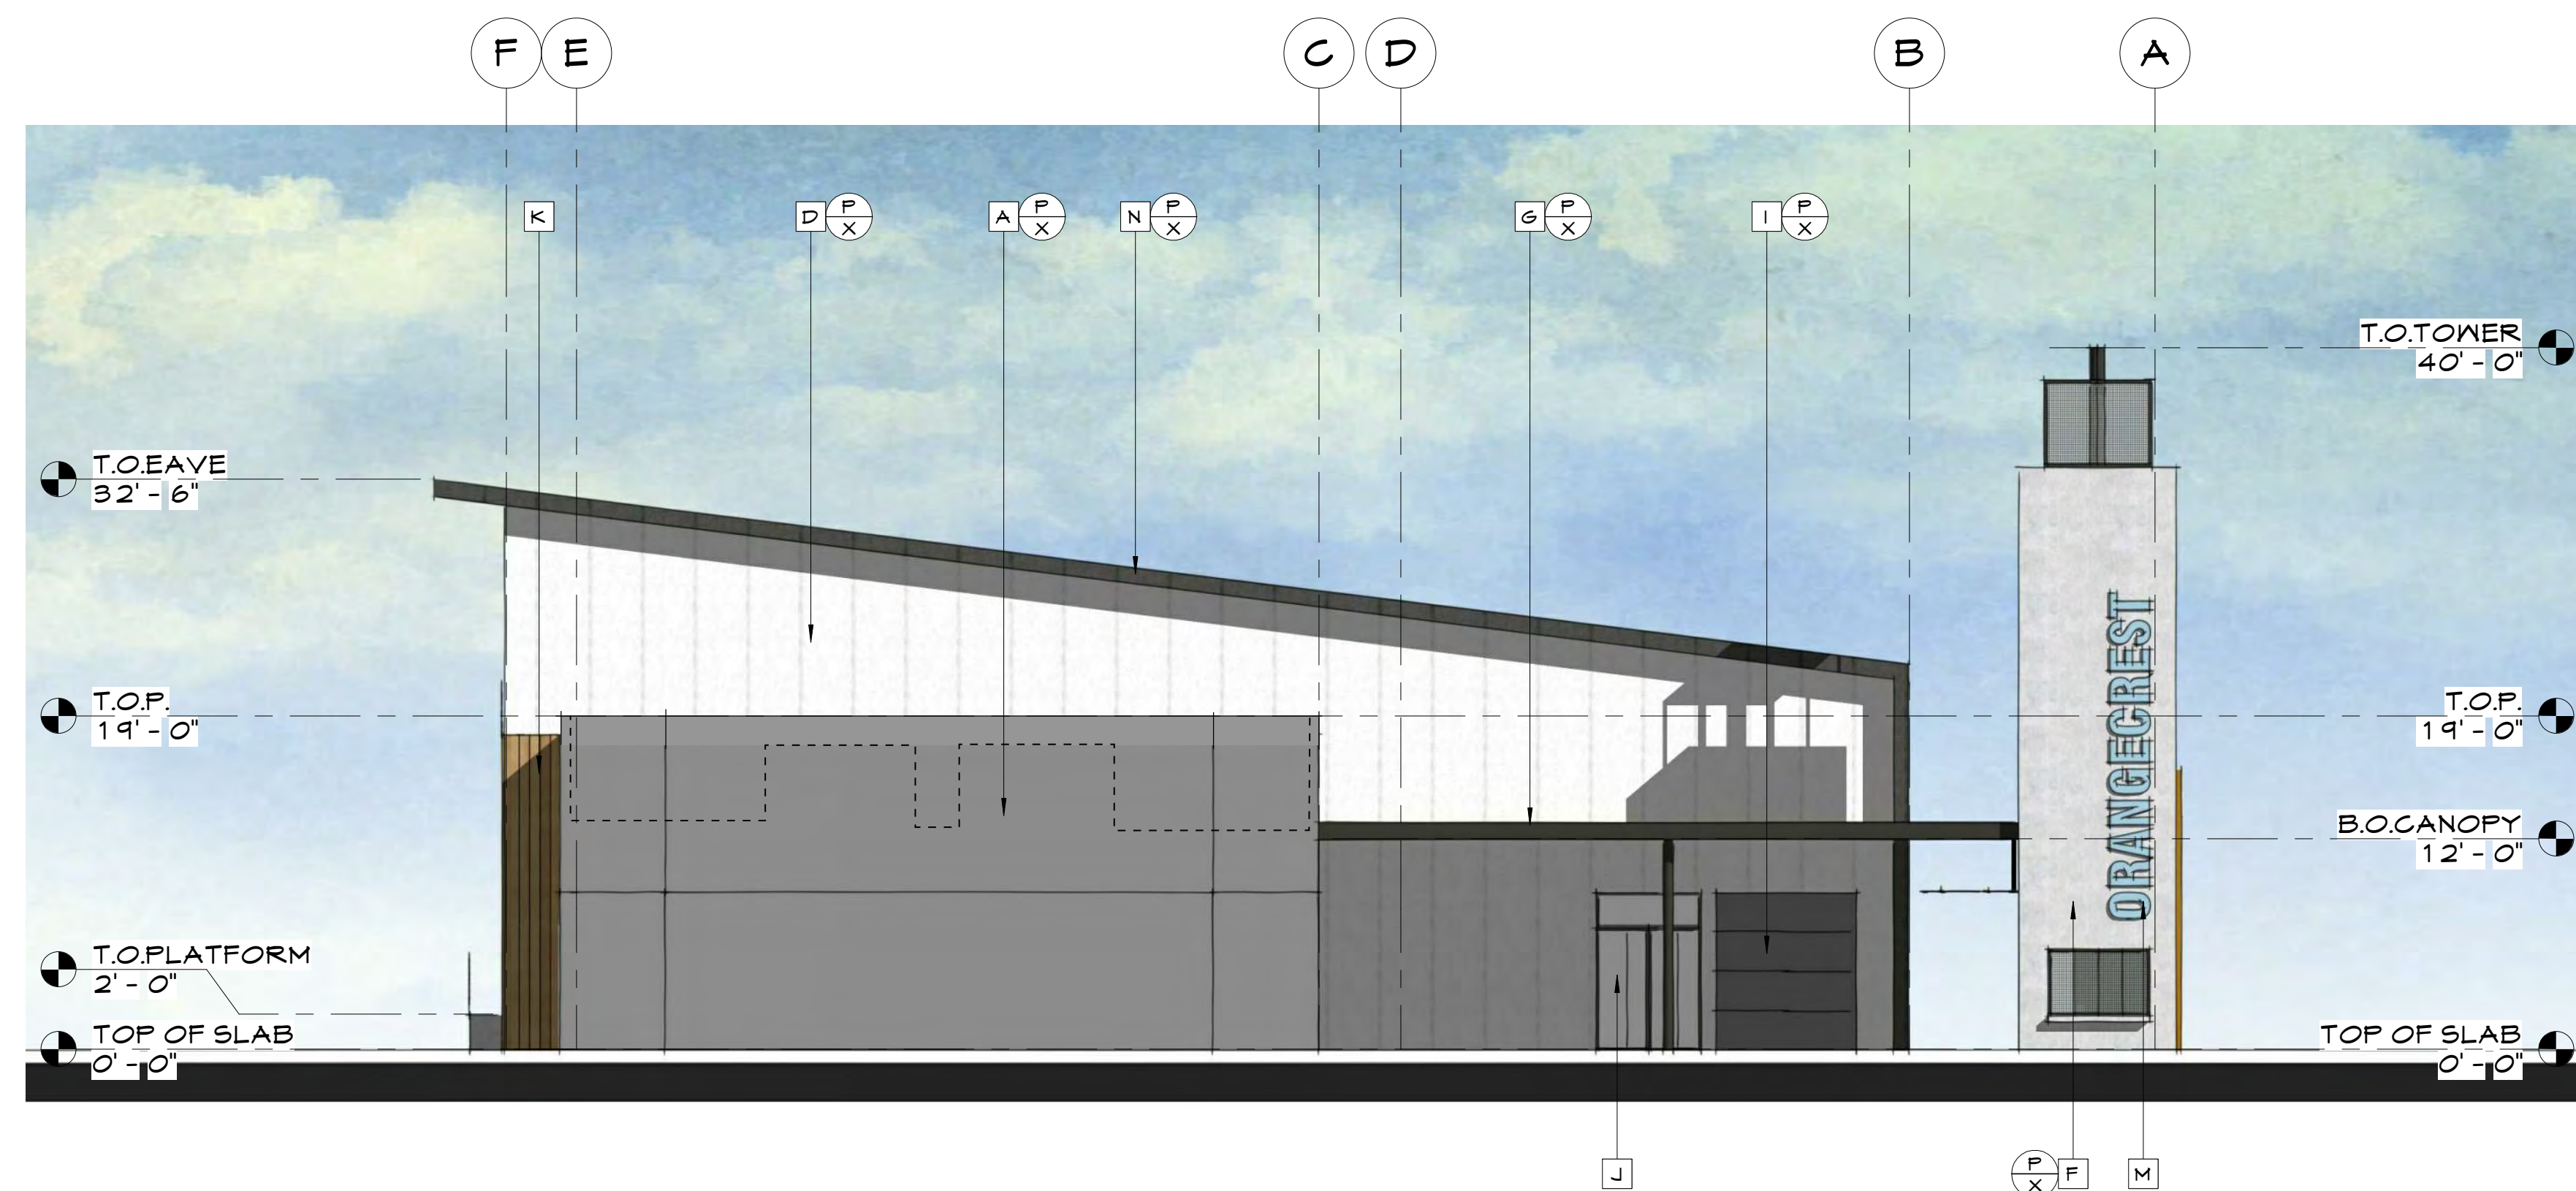

SOUTH ELEVATION - FULL BUILDOUT


SCALE	3
1/8" = 1'-0"	

3

EXTERIOR FINISHES

- | | |
|---|--|
| A | SMOOTH TROWEL STUCCO FINISH |
| B | PRE-ENGINEERED METAL BUILDING PANELS - METAL FINISH |
| C | PRE-ENGINEERED METAL ROOF PANELS - METAL FINISH |
| D | PRE-ENGINEERED METAL BUILDING PANELS - STUCCO FINISH |
| E | EXTERIOR CEILING FANS |
| F | EXTERIOR DOUBLE-SIDED FIREPLACE WITH SMOOTH TROWEL STUCCO FINISH |
| G | STEEL CANOPY |
| H | METAL DOOR AND FRAME |
| I | COIL ROLL UP DOOR |
| J | CLEAR ANODIZED ALUMINUM STOREFRONT DOOR |
| K | STAINED AND SEALED CEDAR WOOD SLATS |
| L | PROPOSED WALL GRAPHIC APPROVED UNDER SEPERATE PERMIT PROCESS |
| M | CLEAR ANODIZED ALUMINUM STOREFRONT WINDOW SYSTEM |
| N | METAL FASCIA |
| O | PRE-ENGINEERED METAL SOFFIT |
| P | CONCRETE DOCK |

KEY PLAN

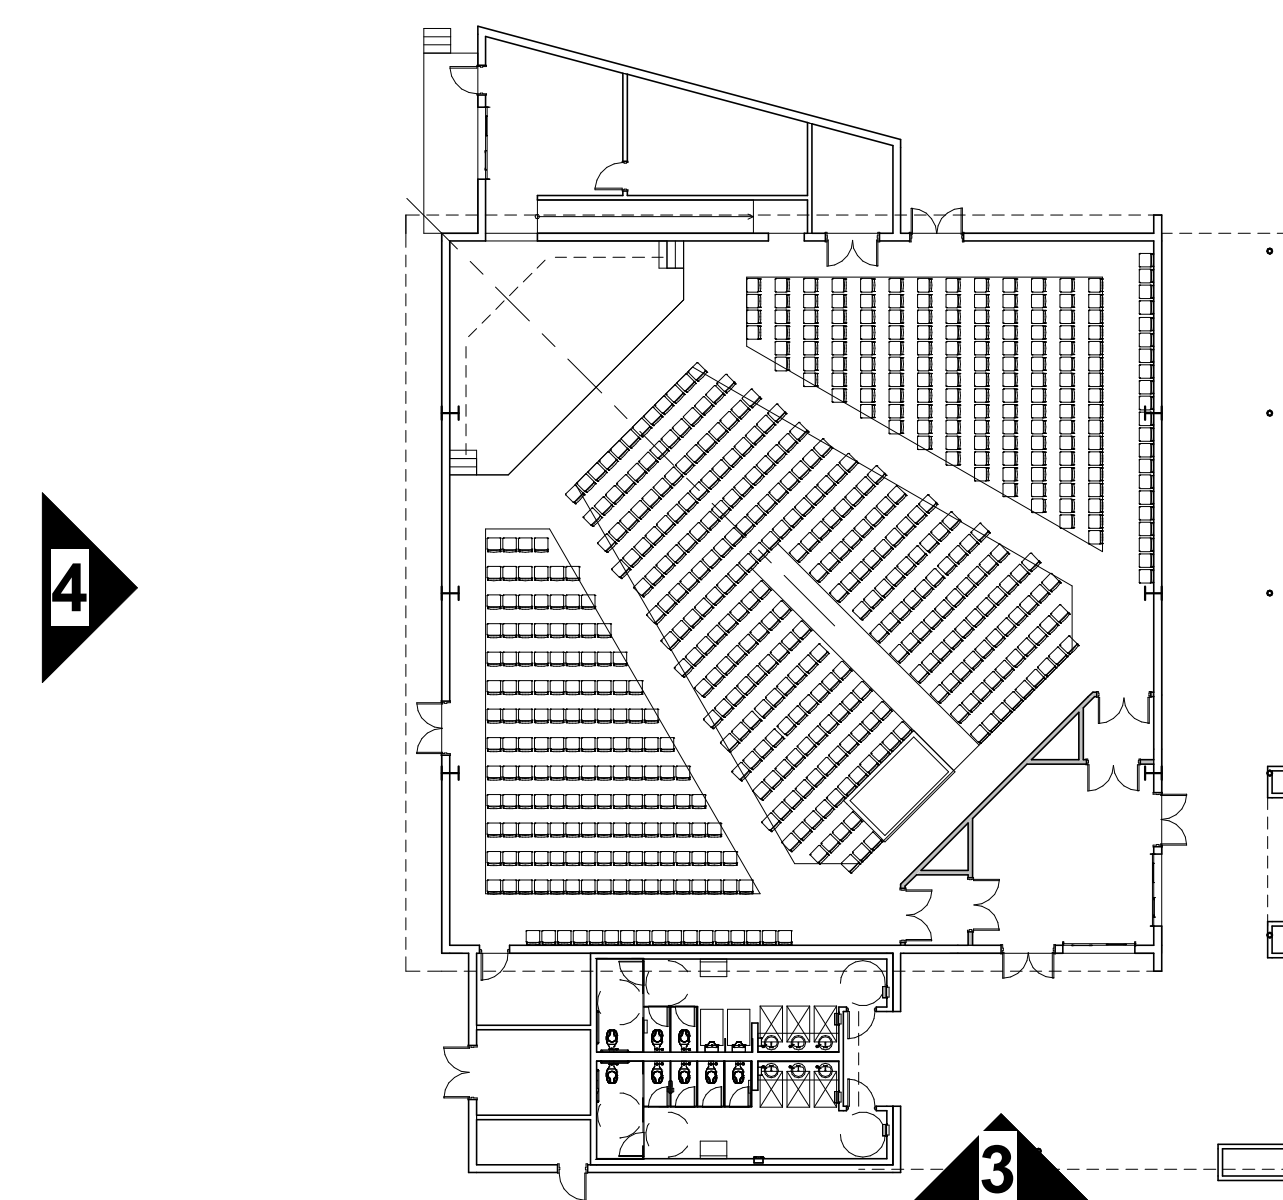


BUILDING C - WORSHIP



SOUTHEAST VIEW



SOUTHWEST VIEW

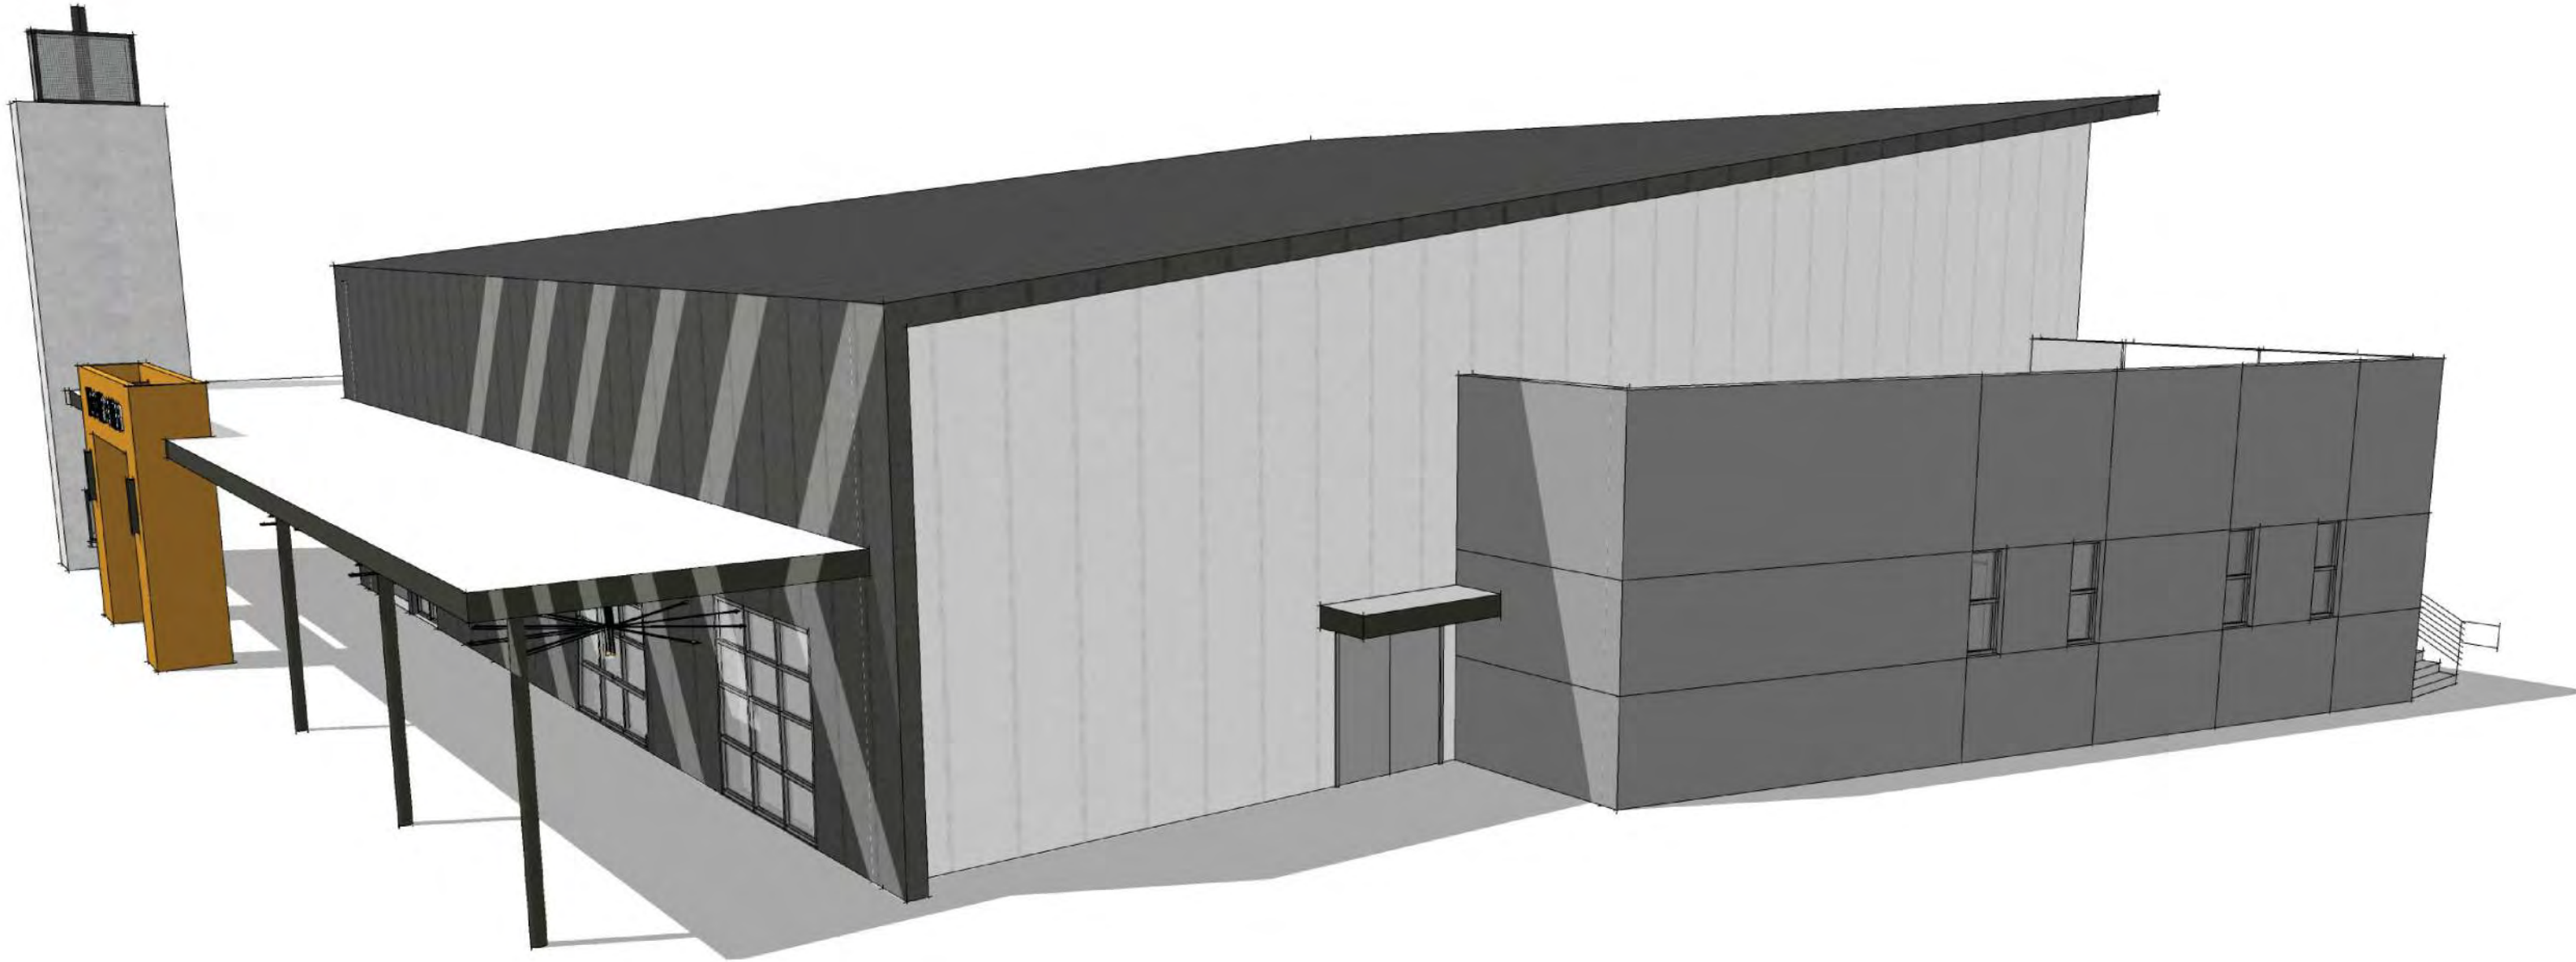

NORTHEAST VIEW



ANCHORED VERTICAL FORM

ARCHITECTURAL STYLE & CHARACTER



CONTRASTING COLORS



POP COLORS
WOOD ACCENTS




MID CENTURY FORM



METAL ROOF TO WALL TRANSITION

MATERIALS

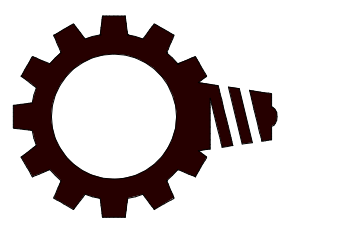

VISIONEERING STUDIOS
Architecture
www.visioneeringstudios.com
100 W. 4th St., Suite 600
Santa Ana, CA 92701

5695 GLENHAVEN AVE., RIVERSIDE, CA 92506

ORANGECREST COMMUNITY CHURCH

CONDITIONAL USE
PERMIT


DATE
04/27/2021

PROJECT
CODE
19635

BLDG. C - WORSHIP BUILDING
PERSPECTIVES

Sheet No.
A19


4/28/2021 7:36:33 AM C:\Users\tony\Documents\Riverside - OCC_Nursery-Preschool_Central_torres@visioneeringstudios.com.nd

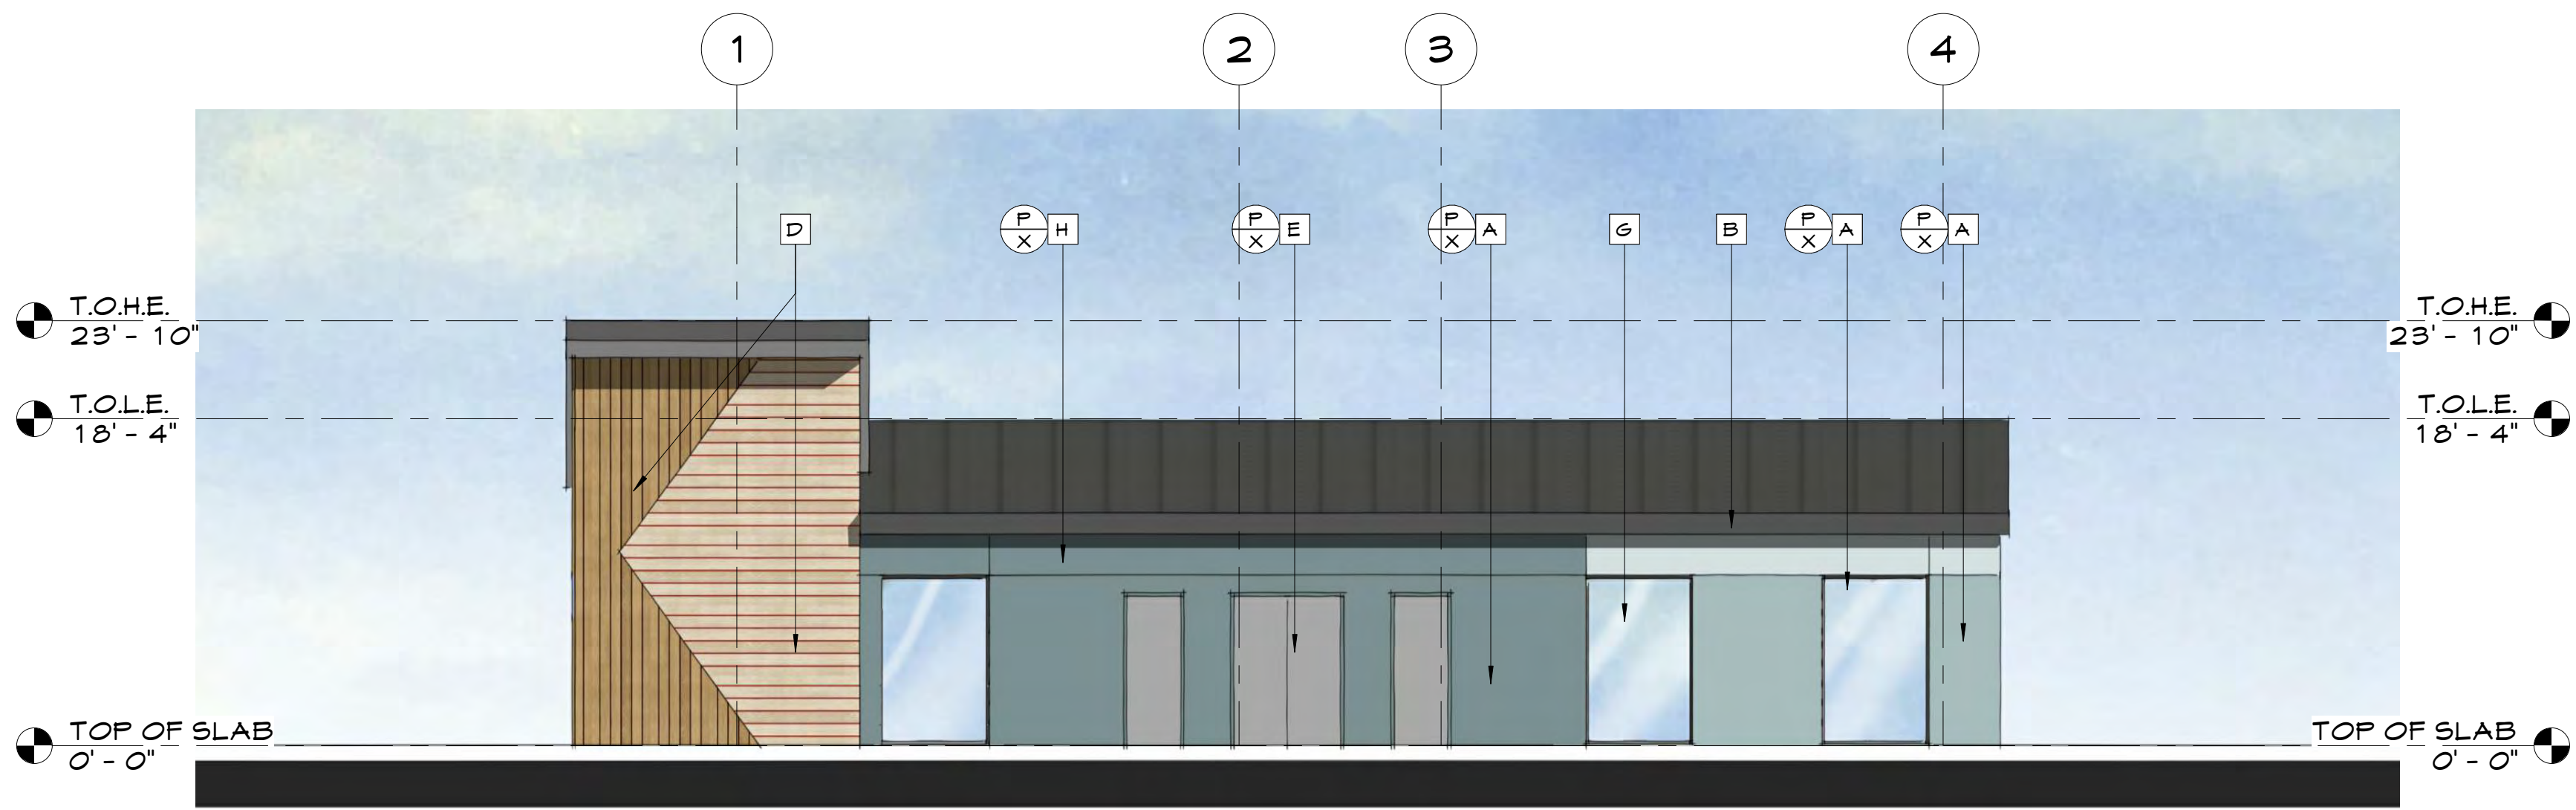

SOUTH ELEVATION

SCALE
1/8" = 1'-0"


4

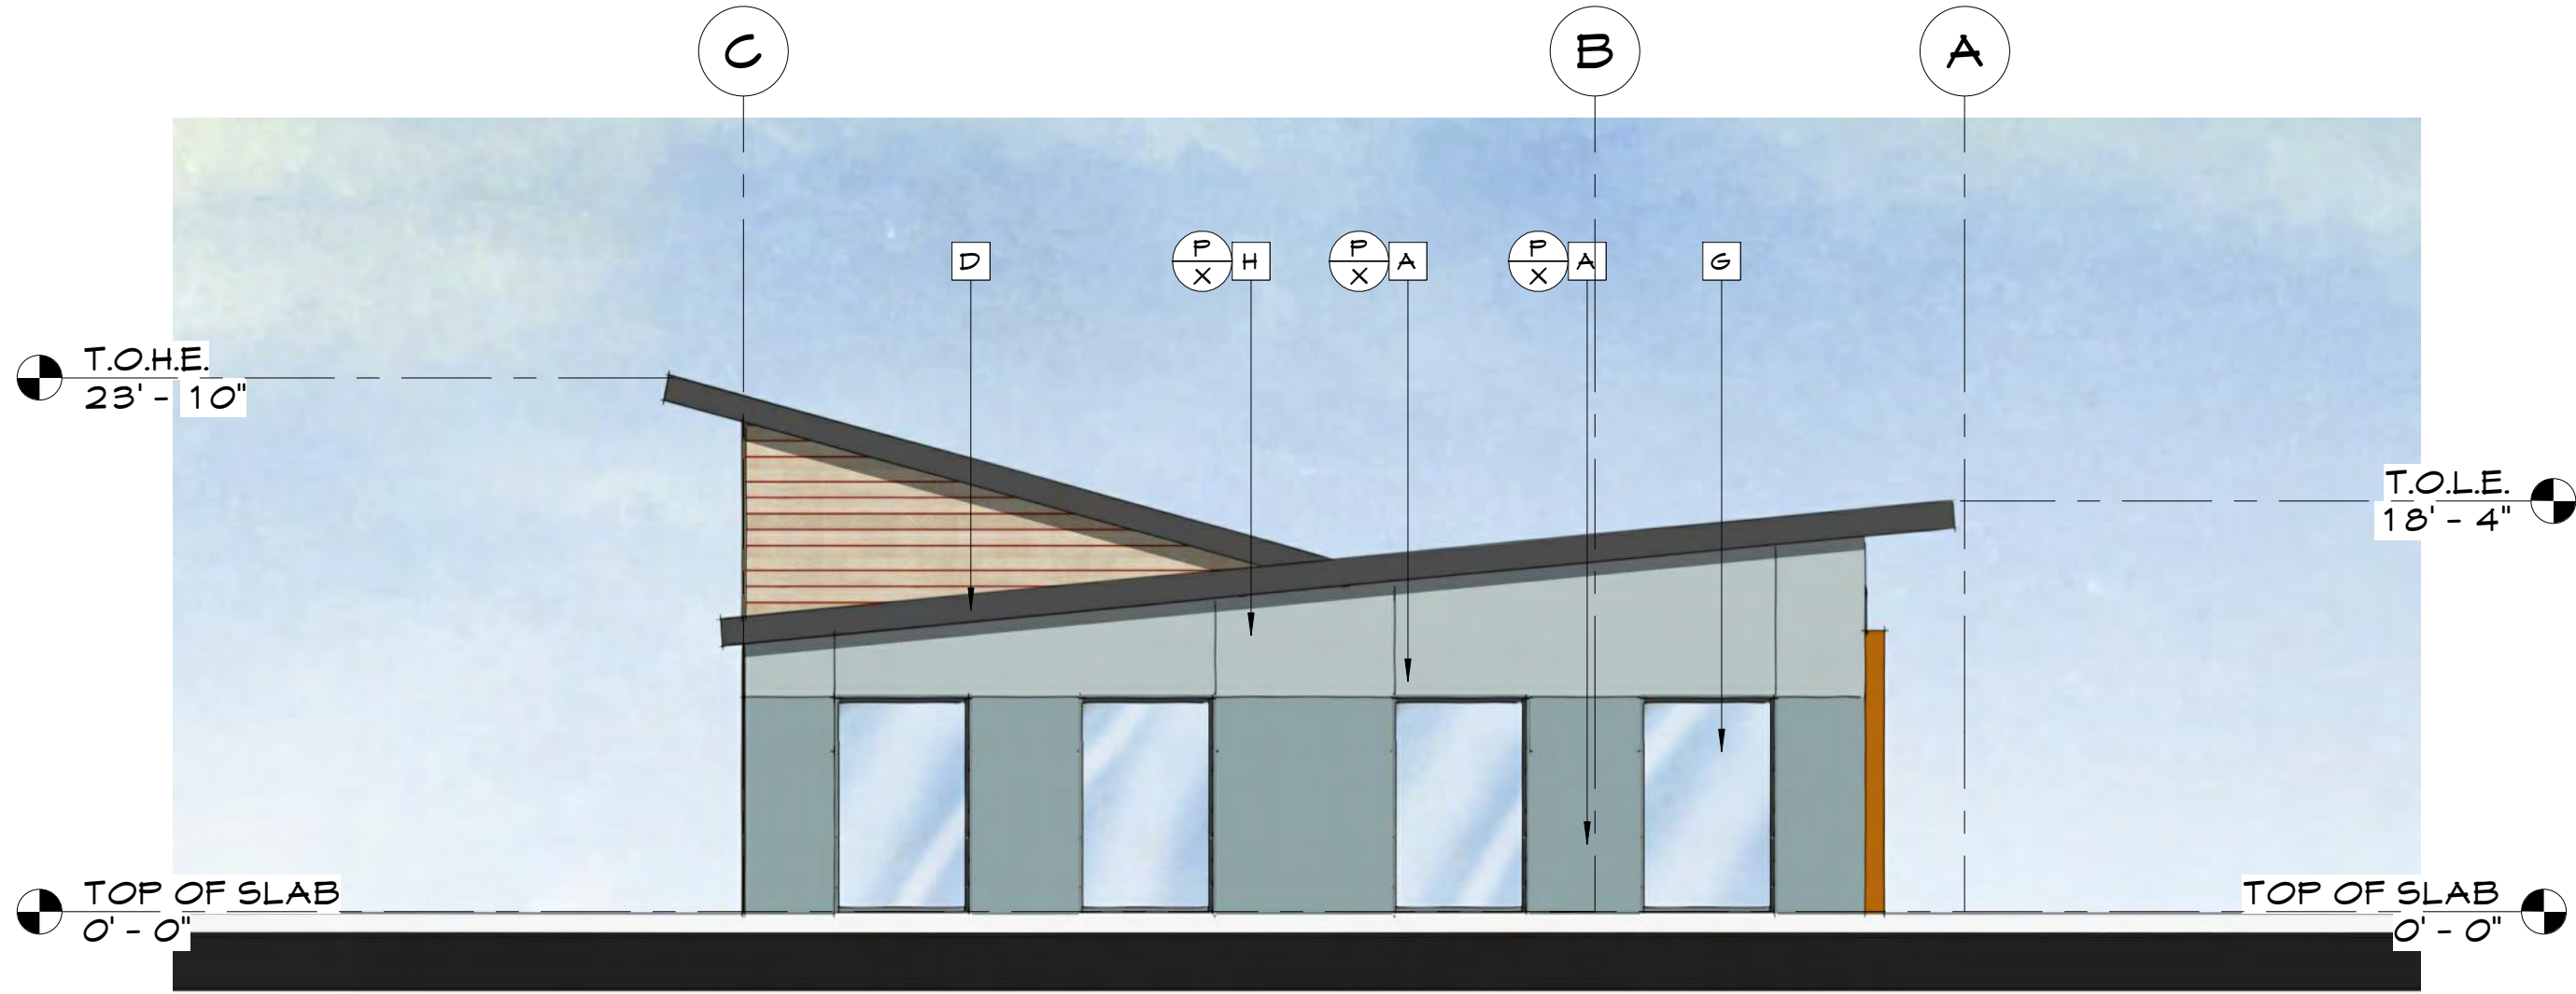

WEST ELEVATION

SCALE
1/8" = 1'-0"


3

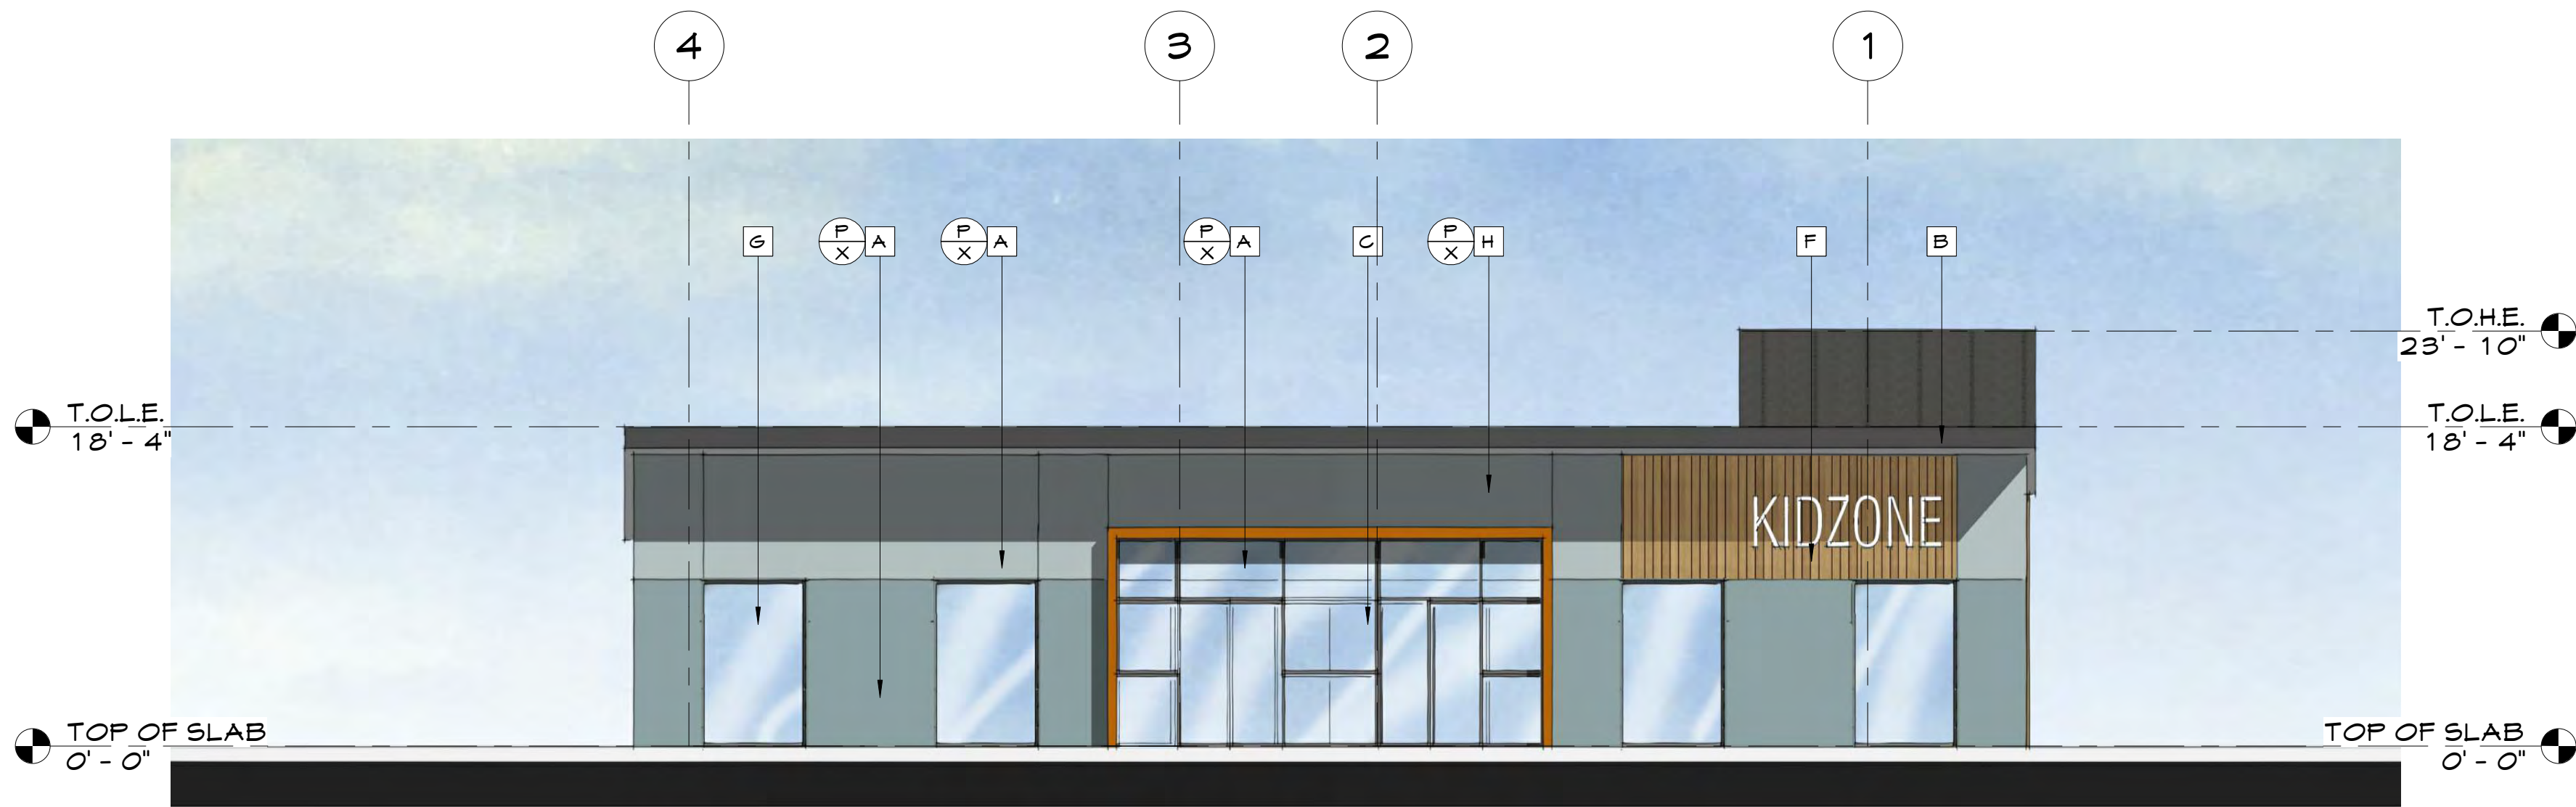

EAST ELEVATION

SCALE
1/8" = 1'-0"

2

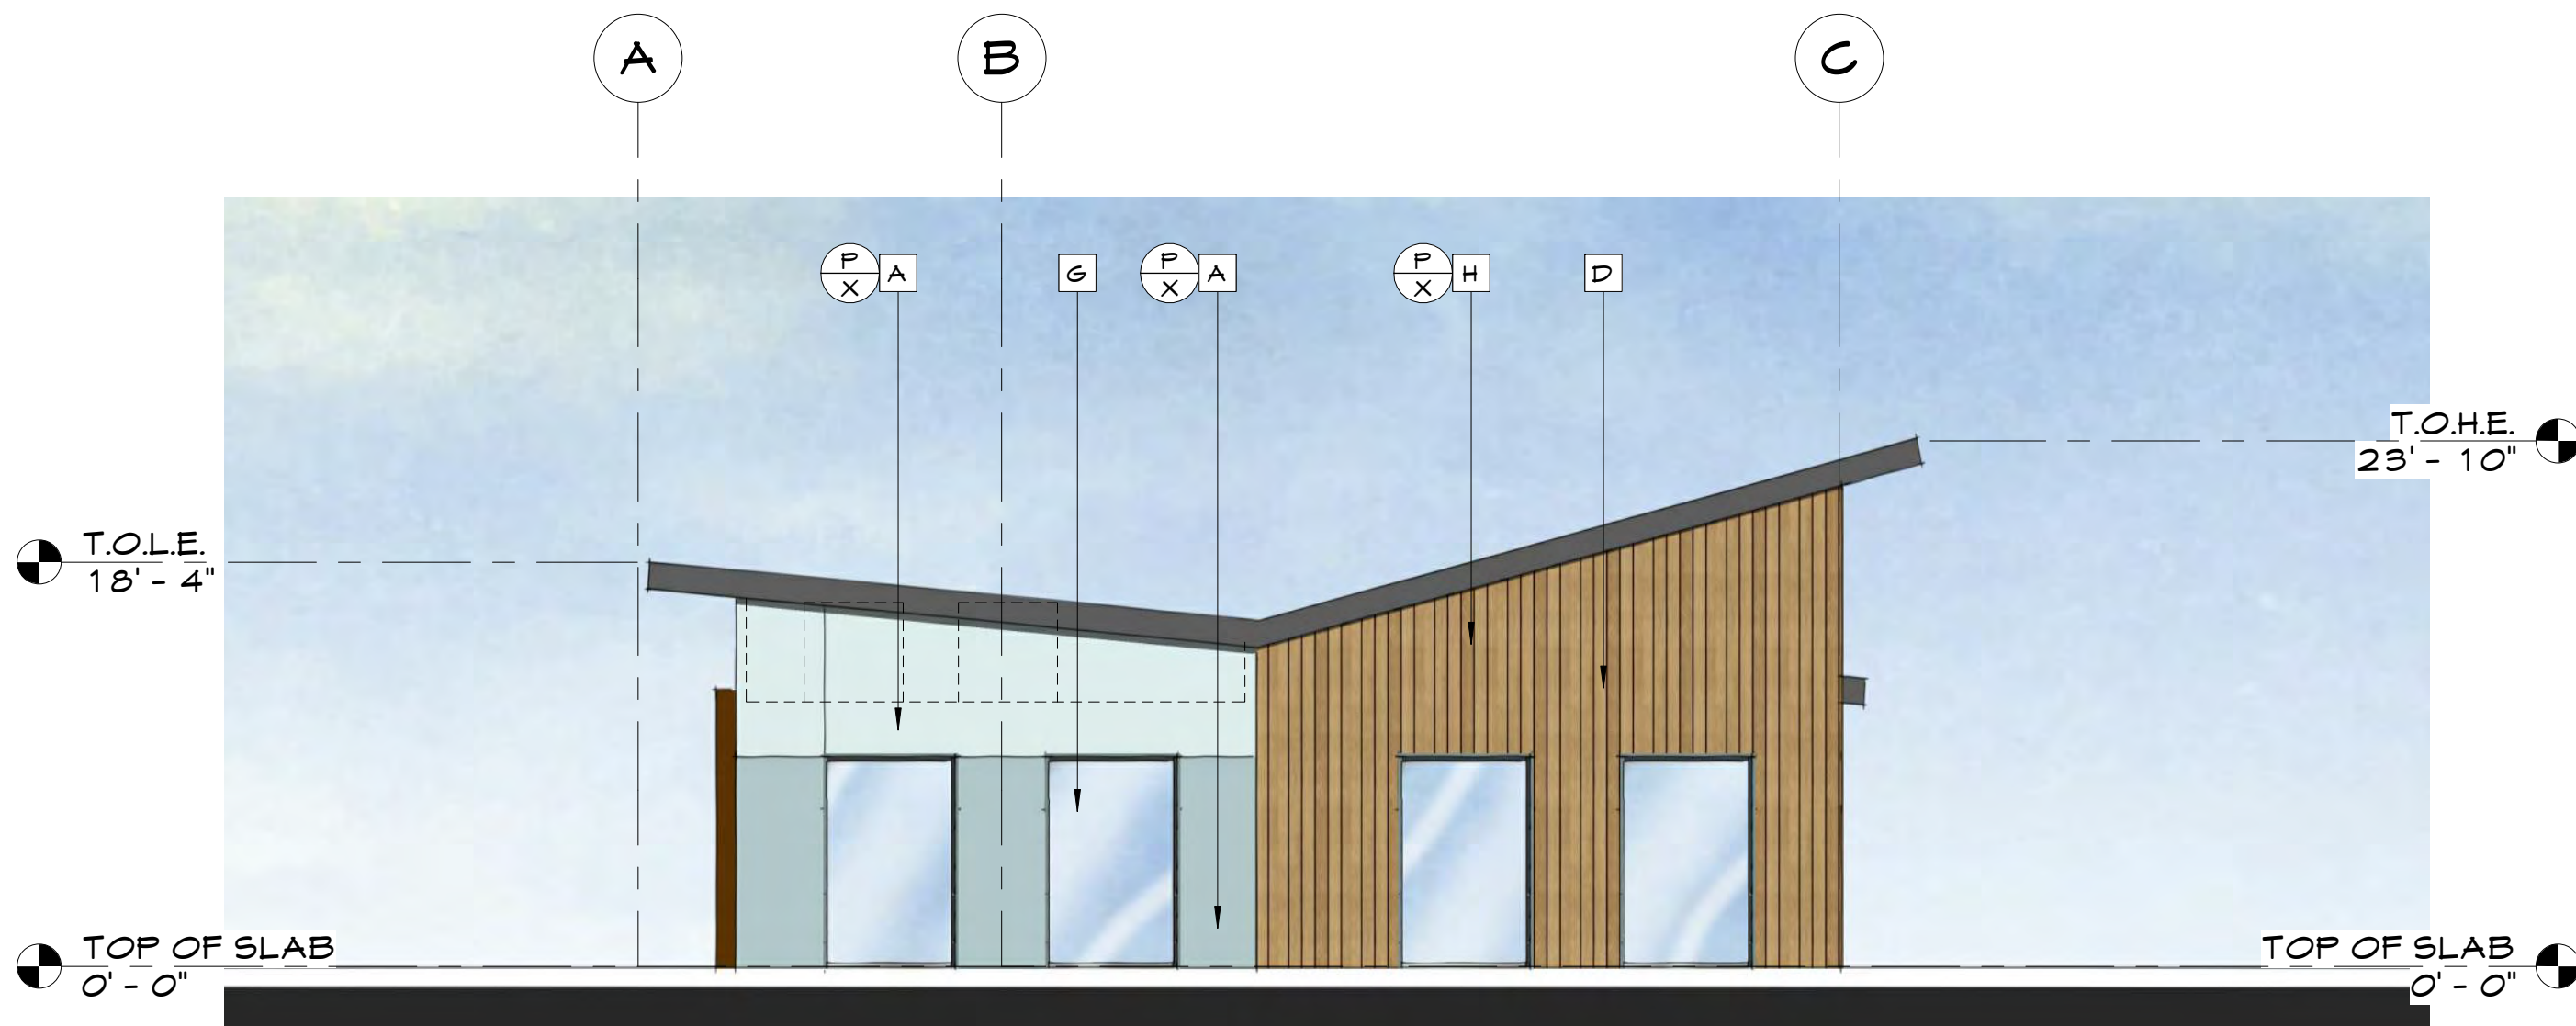

NORTH ELEVATION


SCALE
1/8" = 1'-0"

1

EXTERIOR FINISHES

- A SMOOTH TROWEL STUCCO
- B STANDING SEAM METAL ROOF
- C CLEAR ANODIZED ALUMINUM STOREFRONT SYSTEM
- D STAINED AND SEALED CEDAR WOOD SIDING
- E METAL DOOR AND FRAME
- F PROPOSED BUILDING SIGNAGE - APPROVED UNDER SEPERATE PERMIT PROCESS
- G CLEAR ANODIZED ALUMINUM STOREFRONT WINDOW
- H IND. FASCIA

KEY PLAN

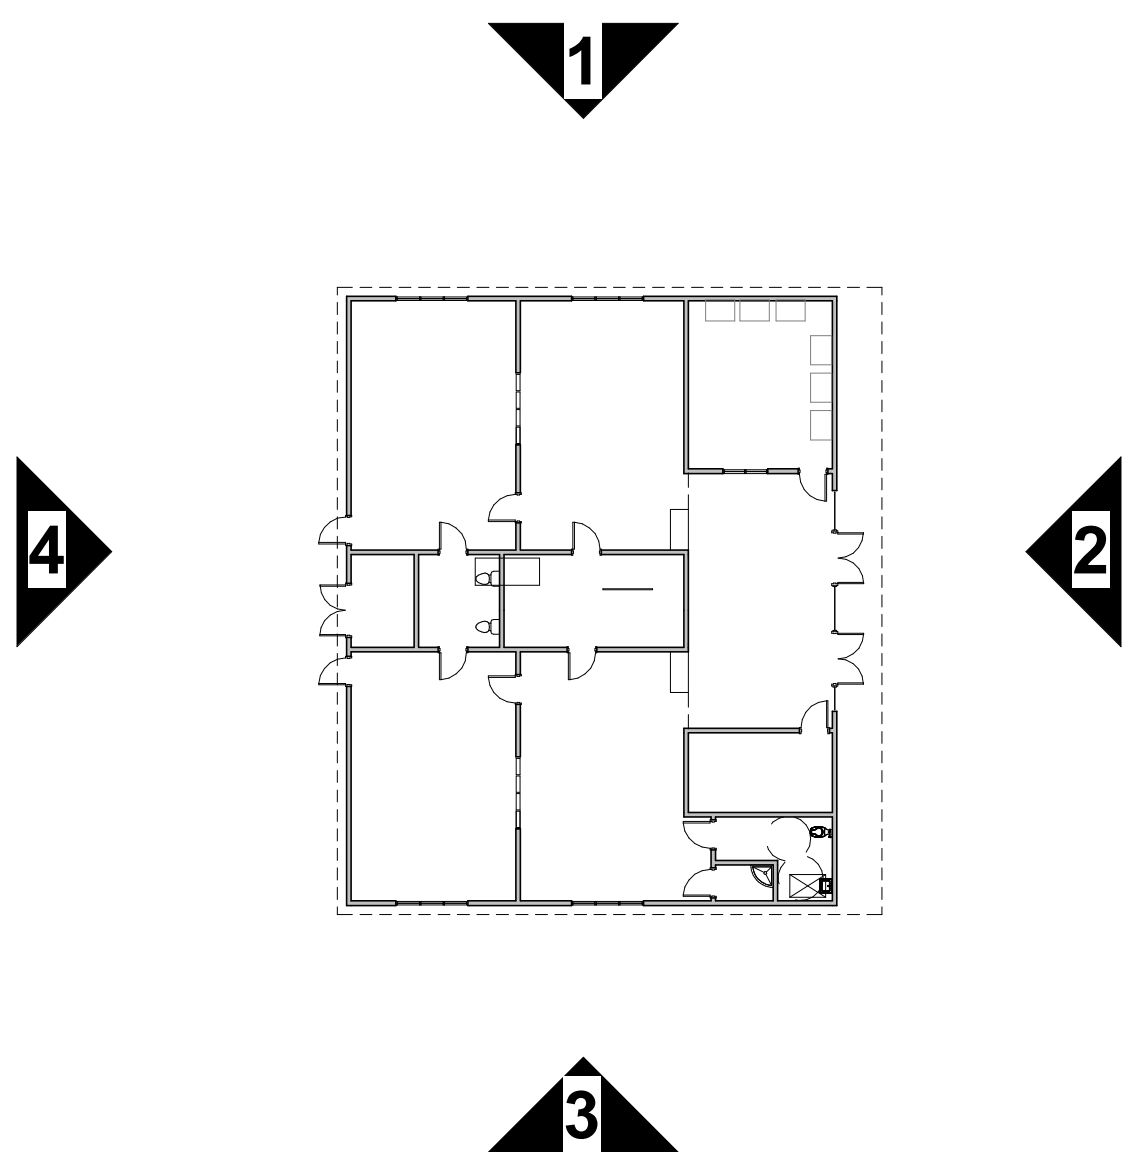

5695 GLENHAVEN AVE. , RIVERSIDE, CA 92506

ORANGECREST COMMUNITY CHURCH

BLDG D - NURSERY/PRESCHOOL

COLOR - EXTERIOR ELEVATIONS

DATE
04/27/2021

PROJECT
CODE
19635

Sheet No.
A20

BUILDING D - NURSERY/PRESCHOOL



SOUTHEAST VIEW



NORTHEAST VIEW



NORTHWEST VIEW



MID CENTURY FORM



WOOD ACCENTS

MATERIALS




BOLD ACCENTS



FRESH MINT ACCENTS

ARCHITECTURAL STYLE & CHARACTER

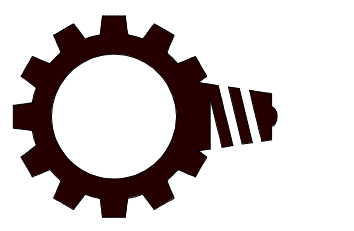

VISIONEERING STUDIOS
Architecture
www.visioneeringstudios.com
100 W. 4th St., Suite 600
Santa Ana, CA 92701

5695 GLENHAVEN AVE., RIVERSIDE, CA 92506

ORANGECREST COMMUNITY CHURCH

**CONDITIONAL USE
PERMIT**

DATE
04/27/2021

PROJECT
CODE
19635

**BLDG D - NURSERY/PRESCHOOL
PERSPECTIVES**

Sheet No.
A21

- A SMOOTH TROWEL STUCCO
- B LED LIGHT BARS
- C CLEAR ANODIZED ALUMINUM STOREFRONT GARAGE DOOR
- D STAINED AND SEALED CEDAR WOOD SIDING
- E PAINTED WD SIDING
- F METAL DOOR AND FRAME
- G VERTICAL METAL SIDING



SCALE
1/4" = 1'-0"

	4
--	---



SCALE
1/4" = 1'-0"

	3
--	---




SCALE
1/4" = 1'-0"

	2
--	---



SCALE
1/4" = 1'-0"


	1
--	---

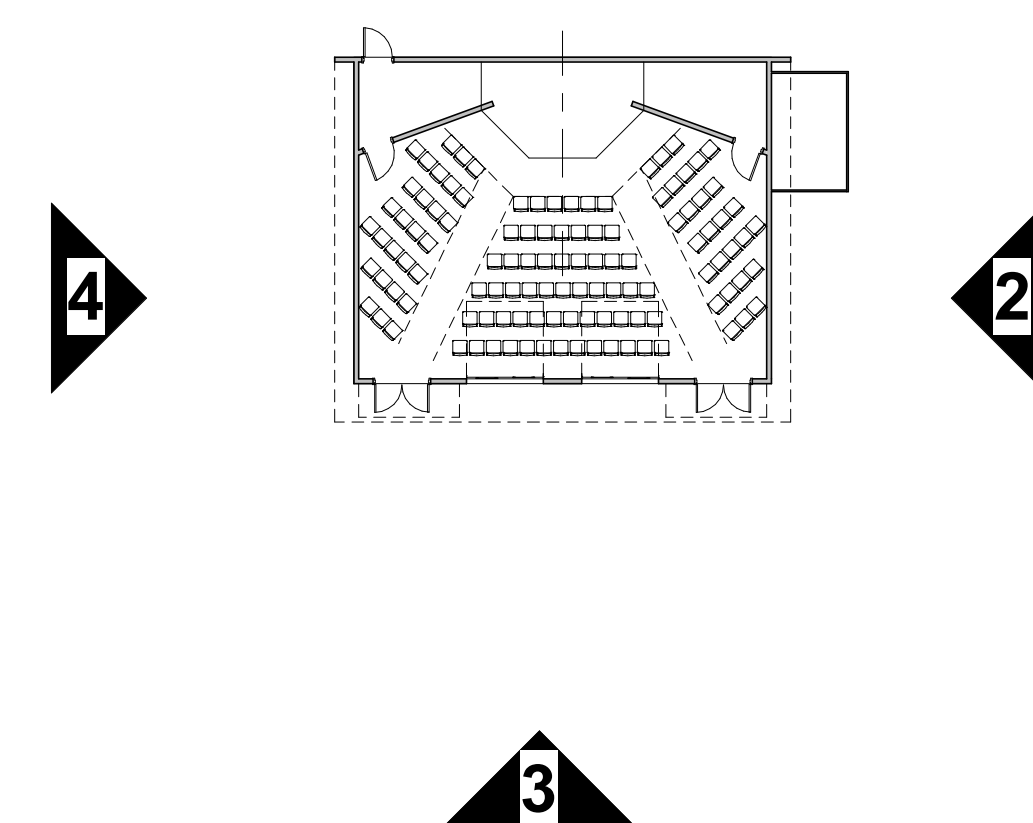

BUILDING E - YOUTH



SOUTHWEST VIEW

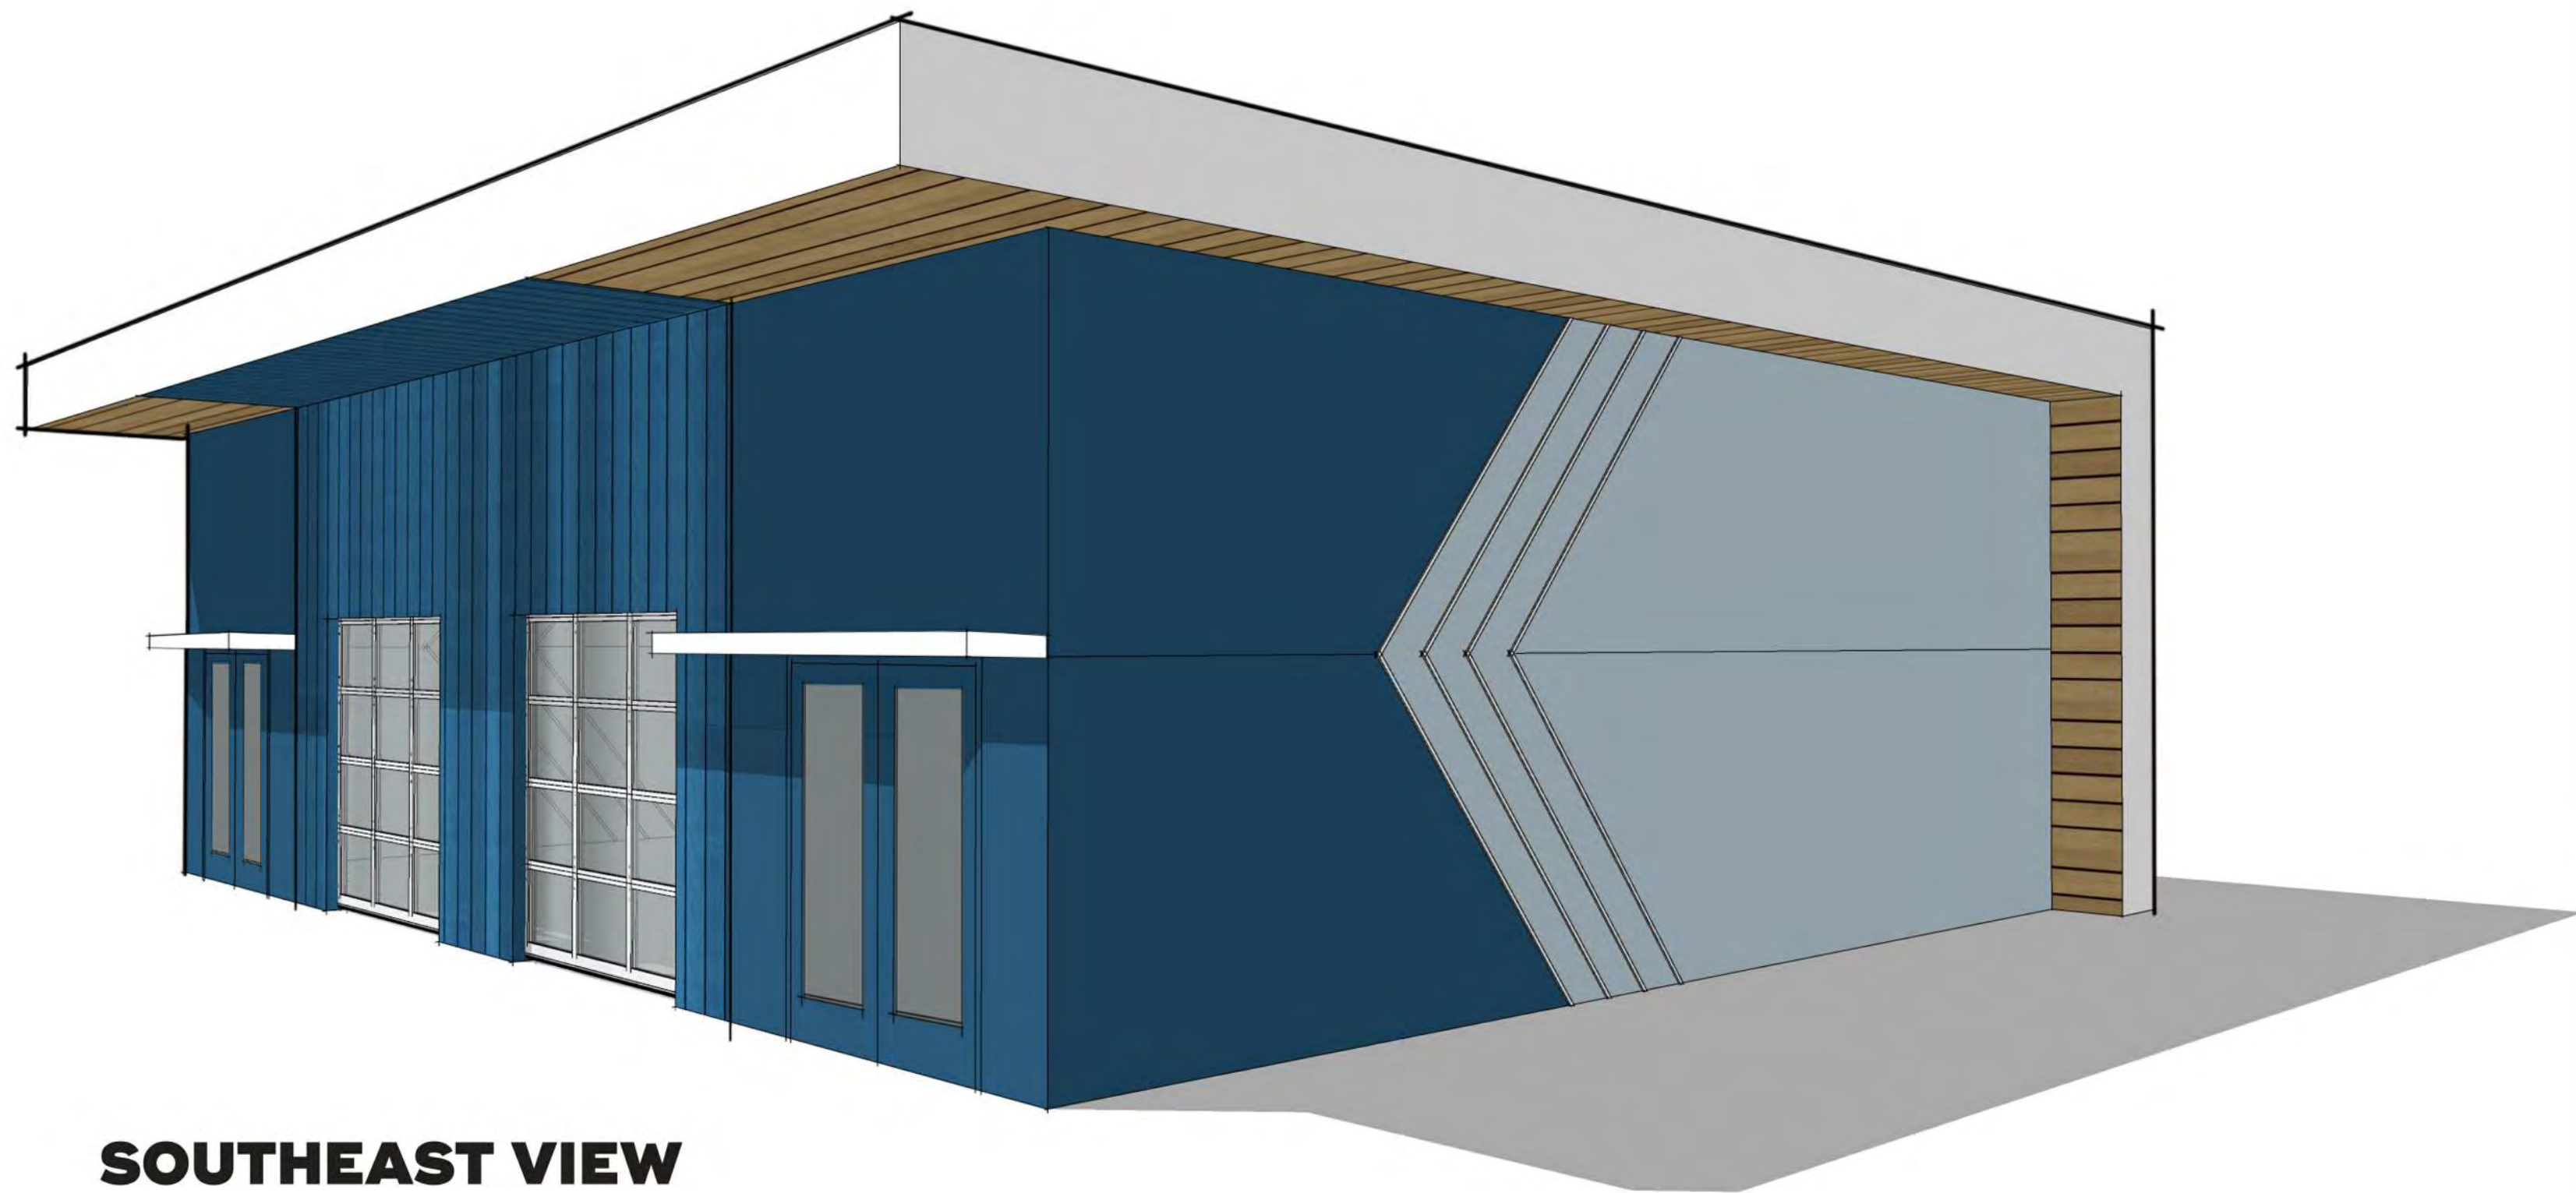

SOUTHEAST VIEW



SIMPLE & BOLD COLORS



SIMPLE FORMS
NATURAL WOOD ACCENTS

MATERIALS




PAINTED LAP SIDING



LED STRIP
LIGHTING

ARCHITECTURAL STYLE & CHARACTER

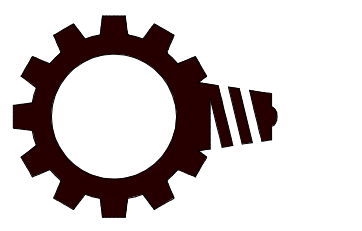

VISIONEERING STUDIOS
Architecture
www.visioneeringstudios.com
100 W. 4th St., Suite 600
Santa Ana, CA 92701

5695 GLENHAVEN AVE., RIVERSIDE, CA 92506

ORANGECREST COMMUNITY CHURCH


CONDITIONAL USE
PERMIT

DATE
04/27/2021

PROJECT
CODE
19635

BLDG. E - YOUTH MINISTRY
PERSPECTIVES

Sheet No.
A23

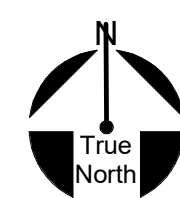

SITE WALL AND FENCE PLAN

SCALE
1" = 30'-0"

1

 EXISTING SITE FENCE

B MECHANICAL SCREEN

C PLANTABLE RETAINING WALL

VERDURA®
Sistemi Botanici Verticali

5695 GLENHAVEN AVE. RIVERSIDE, CA 92506

SITE WALL AND FENCE EXHIBIT

Sheet No.

A24

DATE
04/27/2021

PROJECT
CODE
19635

CONDITIONAL USE PERMIT

These drawings and/or the accompanying specifications as instruments of service are the exclusive property of the Architect and their use and publication shall be restricted to the original set for which they were prepared. Re-use reproductions or publications by any method, in whole or in part, is prohibited except by written permission from the Architect. Tie to these plans and or specifications shall remain with the Architect without removal and visual contact with them shall constitute Prima Facie evidence of accordance with these restrictions.