



4/23/2025 4:05:53 PM
Autodesk Docs/746458.MXD/Pacific Grove Acute Psych PRG 183.rvt
THIS SHEET IS UNLESS OTHERWISE NOTED
© BOULDER ASSOCIATES


EXTERIOR MATERIALS			
(EF1)	EIFS, STANDARD FINISH, COLOR: ABSTRACT WHITE DE6232	(ST2)	DEFS, STANDARD FINISH, COLOR: ABSTRACT WHITE DE6232
(EF2)	EIFS, SMOOTH FINISH, COLOR: OVERCAST SKY DES821	(FB1)	CEMENT FIBER BOARD, WOOD GRAIN FINISH, COLOR: VULCAN DE6341
(EF3)	EIFS, STANDARD FINISH, COLOR: MUSLIN DE6227 WALL INCLUDES EXTRUDED SHAPES TO CREATE VARIOUS DEPTHS	(MT1)	ALUMINUM WINDOW FRAME, STANDARD FINISH, COLOR: CITYSCAPE
(EF4)	EIFS, SMOOTH FINISH, COLOR: POLISHED SILVER DES820	(MT2)	PREFIN. MTL TRIM, PARAPET, FASCIA - KYNAR 500 FINISH, COLOR: SANDSTONE
(EF5)	EIFS, SMOOTH FINISH, COLOR: SILVER STORM DES822	(MT3)	PREFIN. MTL TRIM, PARAPET, FASCIA - KYNAR 500 FINISH, COLOR: MATCH EF2 COLOR
(ST1)	DEFS, STANDARD FINISH, COLOR: MUSLIN DE6227	(G1)	WINDOW GLAZING, SUNGUARD 5N68, GRAY
	FROSTED FILM		

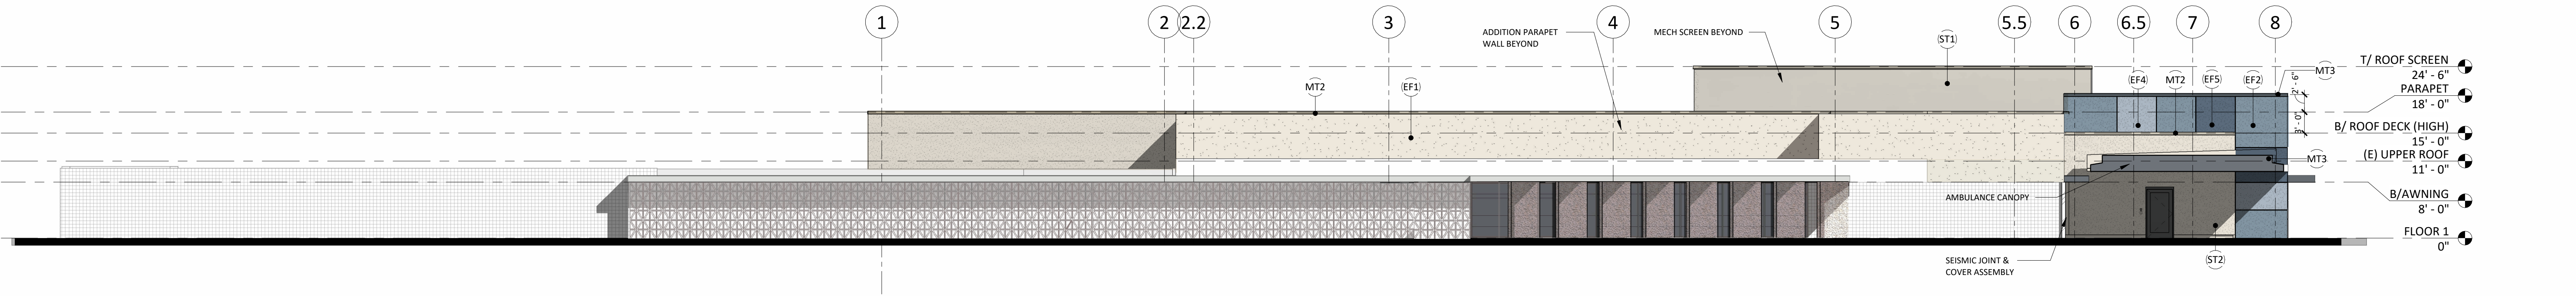


1 EXTERIOR ELEVATION - WEST Copy 1
A3.10 3/32" = 1'-0"

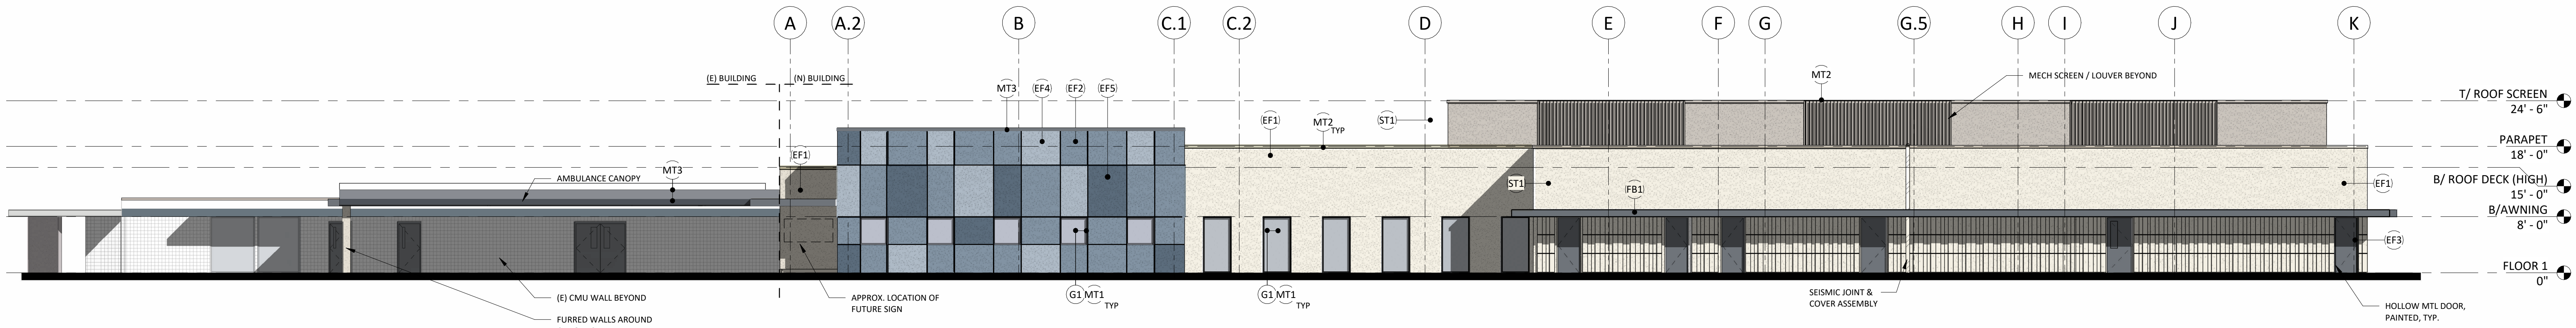

2 EXTERIOR ELEVATION - SOUTH Copy 1
A2.11 A3.10 3/32" = 1'-0"

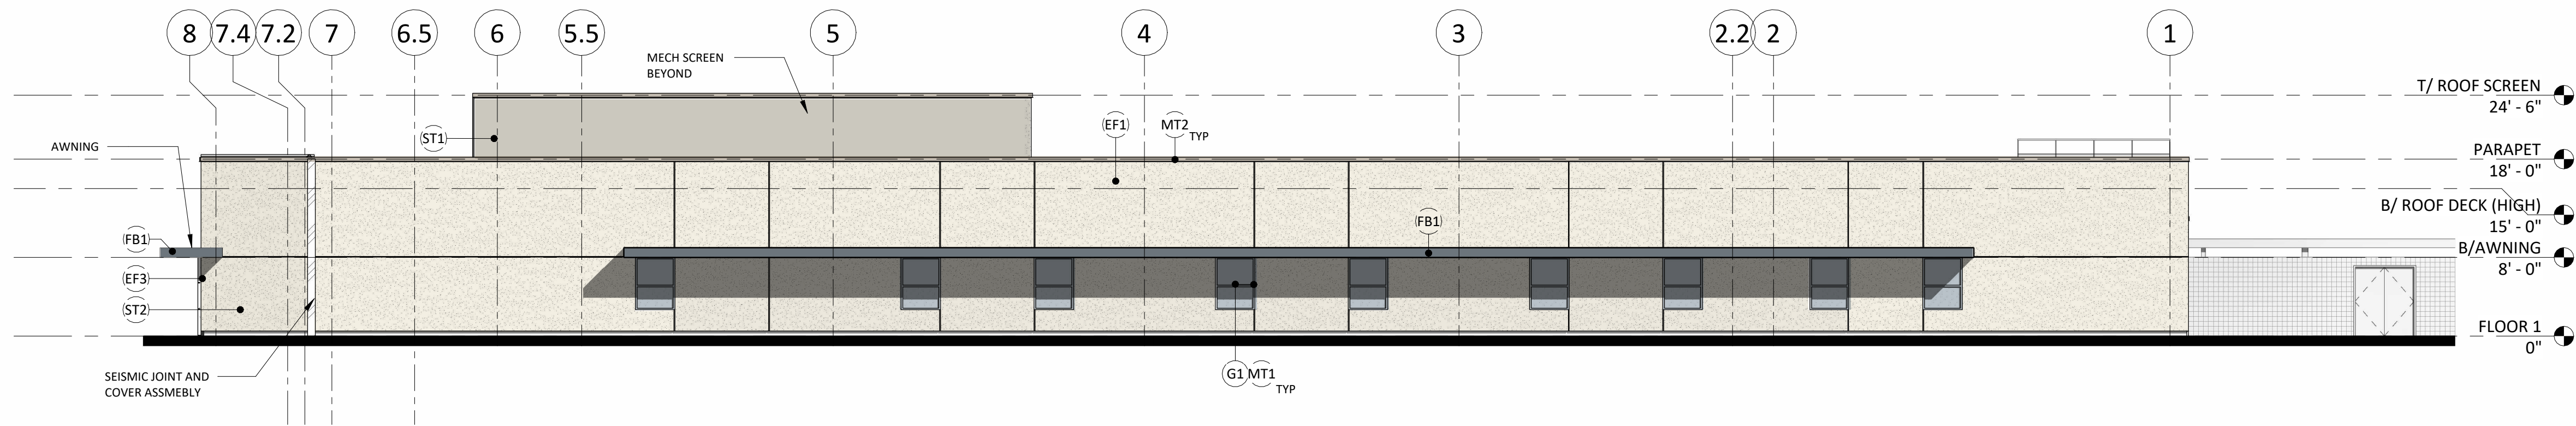

3 EXTERIOR ELEVATION - EAST Copy 1
A2.11 A3.10 3/32" = 1'-0"

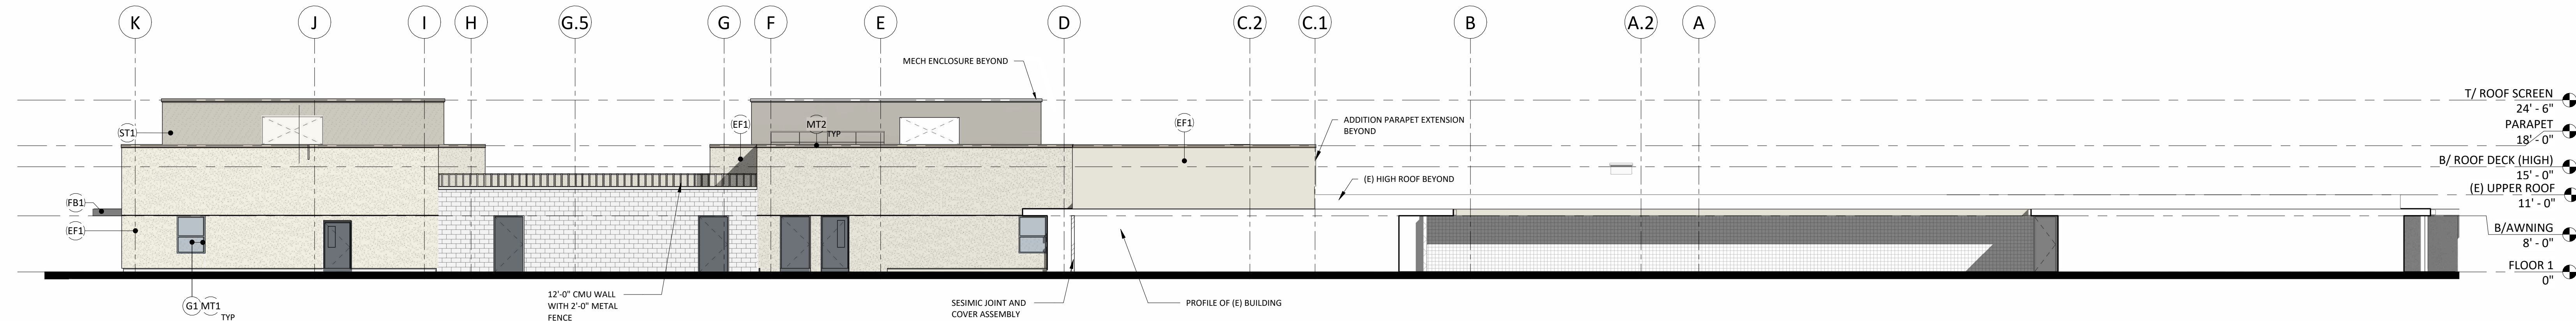

4 EXTERIOR ELEVATION - NORTH Copy 1
A2.11 A3.10 3/32" = 1'-0"



BOULDER ASSOCIATES
300 SPECTRUM CENTER DR, SUITE 730
IRVINE, CALIFORNIA 92618
949.727.9000



PROJECT P246459.00

PACIFIC GROVE ACUTE PSYCHIATRIC FACILITY

5900 BROCKTON AVE., RIVERSIDE,
CA 92506

DEVELOPMENT APPLICATION/ CUP

DATE
REVISIONS
DESCRIPTION DATE


HCAI
H241744-33-00
APPROVAL STAMP

SHEET TITLE


EXTERIOR ELEVATIONS

SHEET NUMBER


A3.10

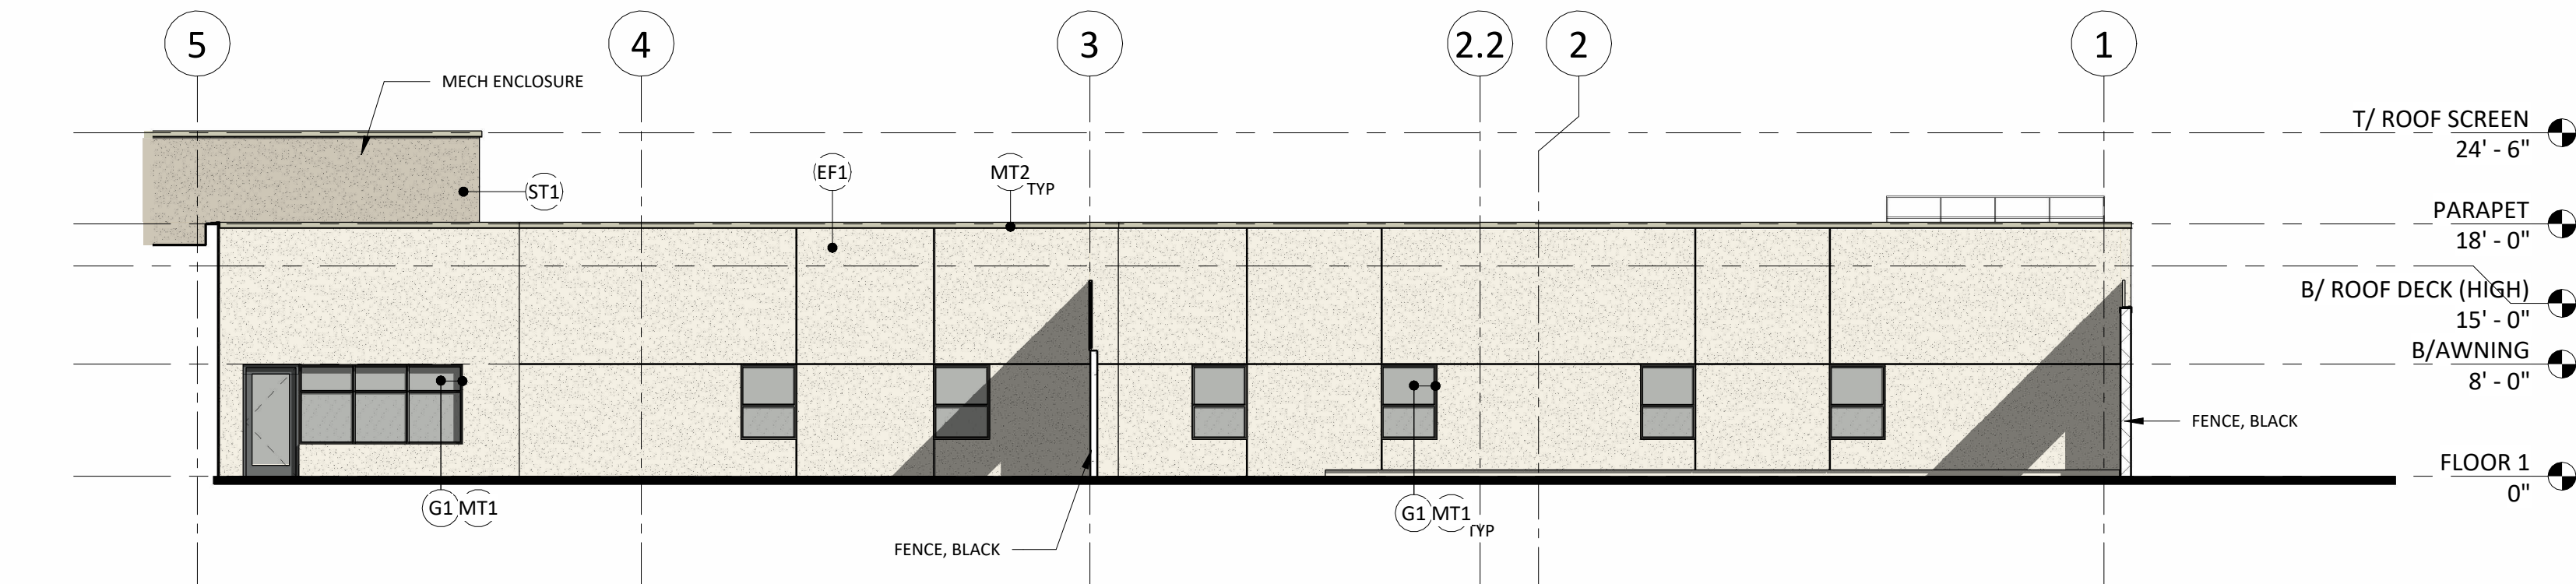

1 OUTDOOR ACTIVITY COURTYARD - EAST
A3.11 3/32" = 1'-0"

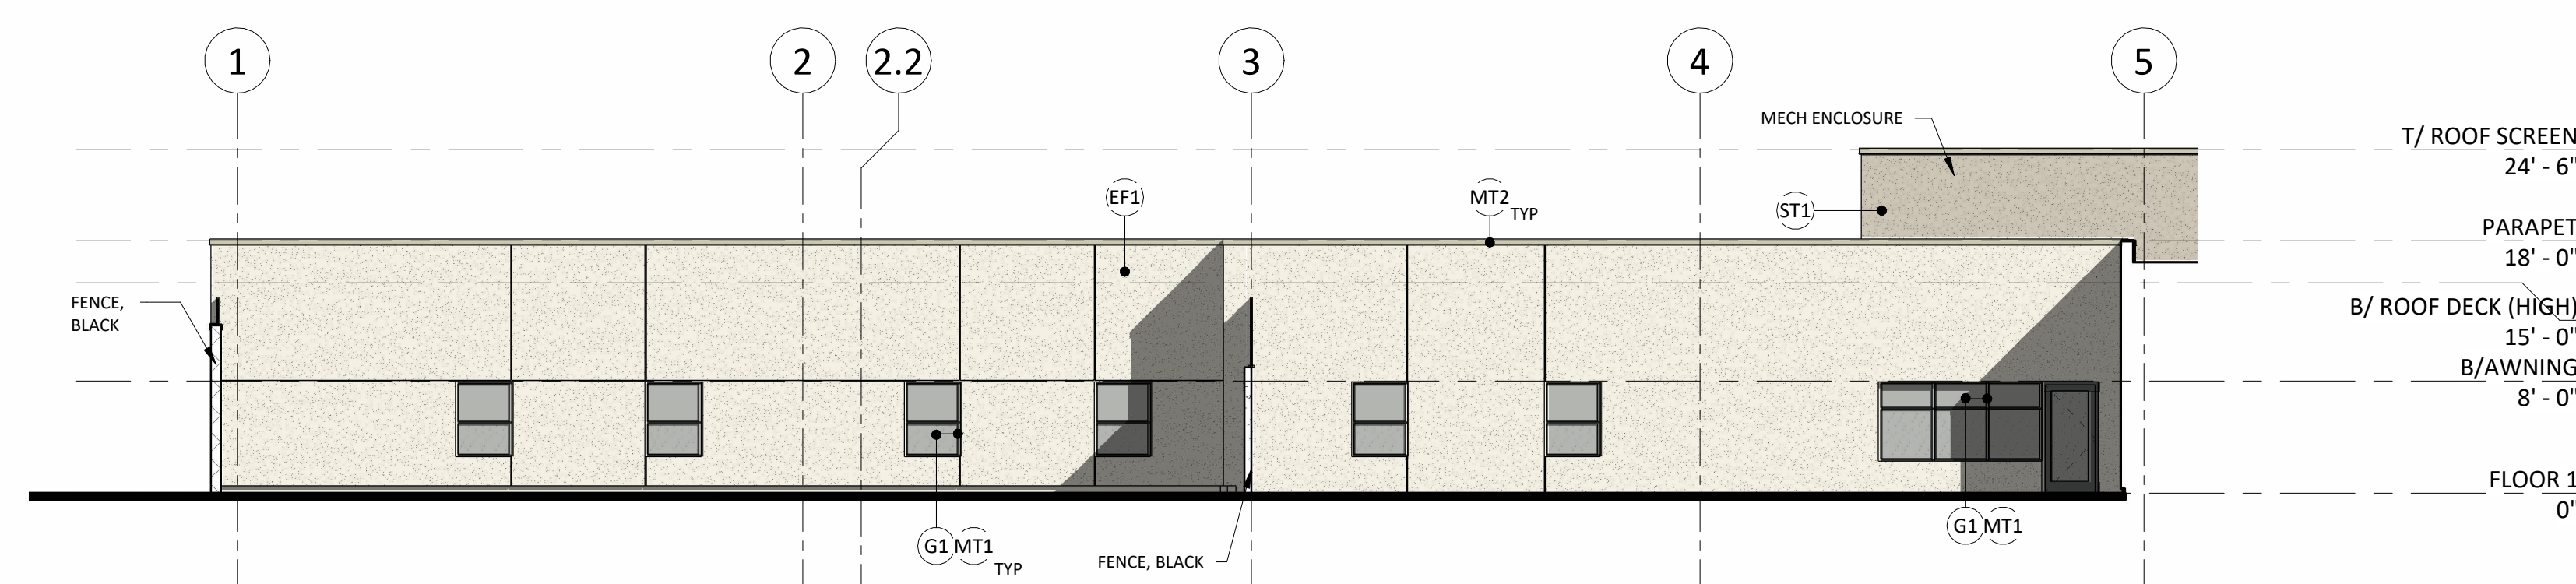

2 OUTDOOR ACTIVITY COURTYARD - WEST
A3.11 3/32" = 1'-0"

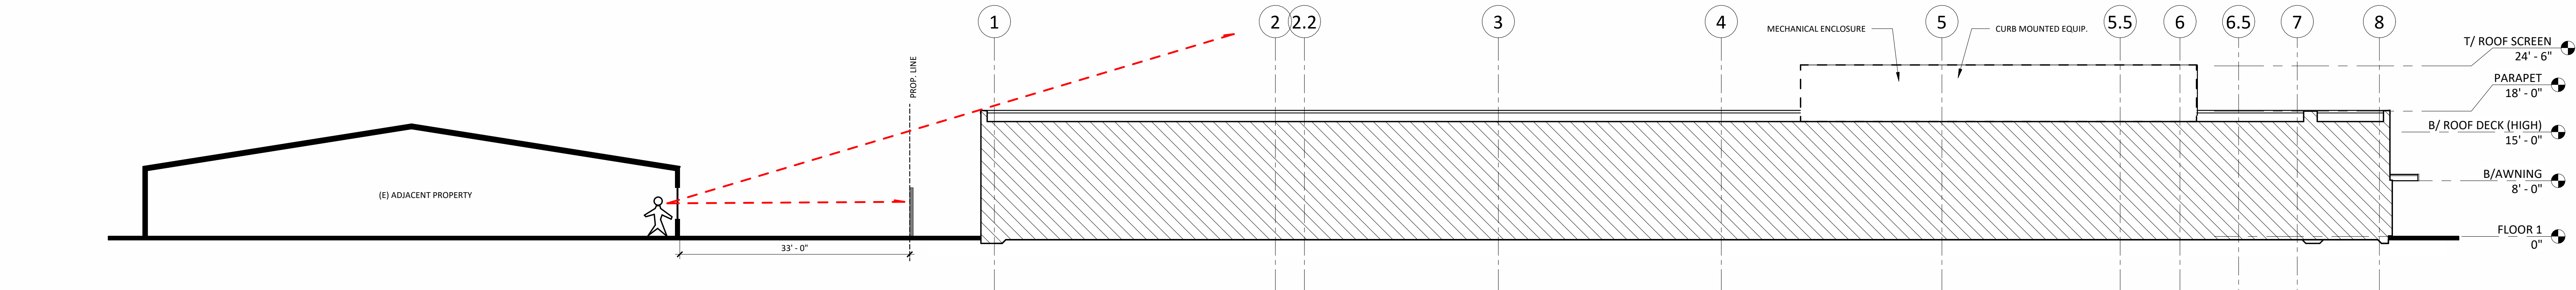

3 N/S SECTION - VIEW DIAGRAM
A2.12 A3.11 3/32" = 1'-0"

EXTERIOR MATERIALS			
(EF1)	EIFS, STANDARD FINISH, COLOR: ABSTRACT WHITE DE6232	(ST2)	DEFS, STANDARD FINISH, COLOR: ABSTRACT WHITE DE6232
(EF2)	EIFS, SMOOTH FINISH, COLOR: OVERCAST SKY DES821	(FB1)	CEMENT FIBER BOARD, WOOD GRAIN FINISH, COLOR: VULCAN DE6341
(EF3)	EIFS, STANDARD FINISH, COLOR: MUSLIN DE6227 WALL INCLUDES EXTRUDED SHAPES TO CREATE VARIOUS DEPTHS	(MT1)	ALUMINUM WINDOW FRAME, STANDARD FINISH, COLOR: CITYSCAPE
(EF4)	EIFS, SMOOTH FINISH, COLOR: POLISHED SILVER DES820	(MT2)	PREFIN. MTL TRIM, PARAPET, FASCIA - KYNAR 500 FINISH , COLOR: SANDSTONE
(EF5)	EIFS, SMOOTH FINISH, COLOR: SILVER STORM DES822	(MT3)	PREFIN. MTL TRIM, PARAPET, FASCIA - KYNAR 500 FINISH , COLOR: MATCH EF2 COLOR
(ST1)	DEFS, STANDARD FINISH, COLOR: MUSLIN DE6227	(G1)	WINDOW GLAZING, SUNGUARD 5N68, GRAY
	FROSTED FILM		

BA

BOULDER ASSOCIATES

300 SPECTRUM CENTER DR, SUITE 730
IRVINE, CALIFORNIA 92618
949.727.9000

ARCHITECT
DARCIA KAY
HERNANDEZ
C-30188
07.31.25
REGISTERED ARCHITECT
STATE OF CALIFORNIA

PROJECT P246459.00

**PACIFIC GROVE
ACUTE
PSYCHIATRIC
FACILITY**

5900 BROCKTON AVE., RIVERSIDE,
CA 92506

DEVELOPMENT APPLICATION/ CUP

REVISIONS		
REVISIONS	DESCRIPTION	DATE

HCAI
H241744-33-00
APPROVAL STAMP

SHEET TITLE

EXTERIOR ELEVATIONS

SHEET NUMBER

A3.11