


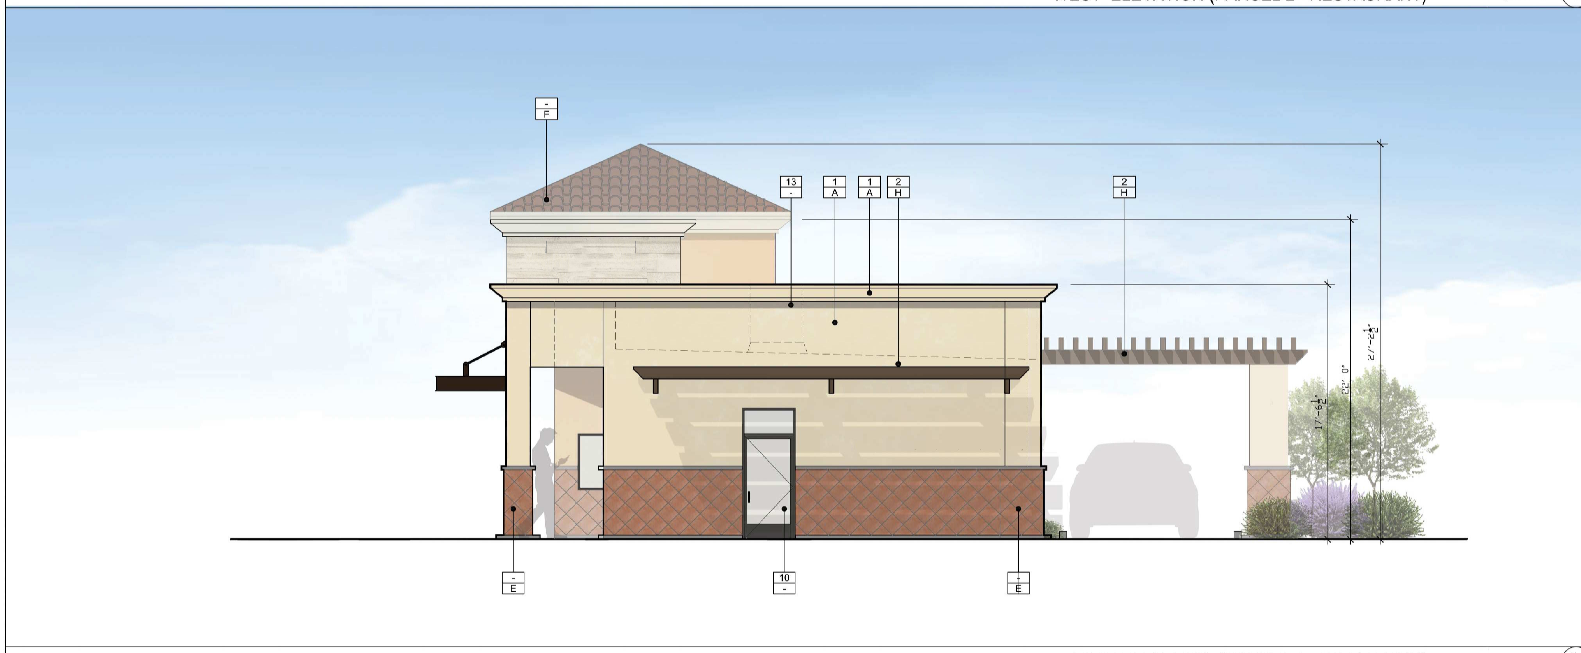

WEST ELEVATION (PARCEL 2 - RESTAURANT)

1/4"=1'-0" 1



EAST ELEVATION (PARCEL 2 - DRIVE THRU)

1/4"=1'-0" 2

KEYED NOTES

- 1 EXTERIOR STUCCO TO BE PAINTED
- 2 TRELLIS
- 3 PREFINISHED METAL CANOPY
- 4 CITY SCAPES INLINE WALL MOUNTED TRELLIS - CITY BROWN
- 5 DRIVE THRU PICK UP WINDOW
- 6 EXTERIOR WALL CYLINDER - KOCHER - 929484 - BRONZE
- 7 SERVICE & SECONDARY EGRESS DOOR
- 8 SURVEILLANCE CAMERA
- 9 EMERGENCY EGRESS LIGHT
- 10 EGRESS DOOR
- 11 SPAN-PANEL STOREFRONT (PAVILION WINDOWS)
- 12 INTERNAL DOWNSPOUT FOR PRIMARY DRAIN
- 13 HVAC EQUIPMENT

EXTERIOR COLORS & FINISHES

- 1 SHERWIN WILLIAMS PAINT #SW 6386 - NAPERY
- 2 SHERWIN WILLIAMS PAINT #SW 9022 - DAKOTA WHEAT
- 3 SHERWIN WILLIAMS PAINT #SW 9092 - KID MOCHA
- 4 ANODIZED ALUMINUM STOREFRONT SYSTEM #IC DARK BRONZE AA-W1002164
- 5 TESCOLO COTTO TILE & STONE COTTE EXTERIOR FINISH SPACE C000T020020E01
- 6 SPANISH TILE ROOF
- 7 SHERWIN WILLIAMS PAINT #SW 7032 - WARM STONE
- 8 SHERWIN WILLIAMS PAINT #SW 7034 - STALLS BRONZE
- 9 VINIAGE RANCH COVERWOOD ELBORNEO STONE

SHERWIN WILLIAMS PAINT #SW 6386 - NAPERY	SHERWIN WILLIAMS PAINT #SW 9022 - DAKOTA WHEAT
SHERWIN WILLIAMS PAINT #SW 9092 - KID MOCHA	TESCOLO COTTO TILE & STONE COTTE EXTERIOR FINISH SPACE C000T020020E01
SHERWIN WILLIAMS PAINT #SW 7034 - STALLS BRONZE	SHERWIN WILLIAMS PAINT #SW 7032 - WARM STONE
SPANISH TILE ROOF	VINAGE RANCH COVERWOOD ELBORNEO STONE

Rev. #	Date	Description

Job #:	M - 1075
Date:	08/25/22
Scale:	AS NOTED
Drawn By:	SPD

8006-8300 VAN BUREN BLVD. RIVERSIDE, CA 92503
EXTERIOR ELEVATION (PARCEL 2)

ELEV