




JOB NO.	19-1020
DATE	07/14/22
SCALE	1" = 10'-0"
SHEET	8

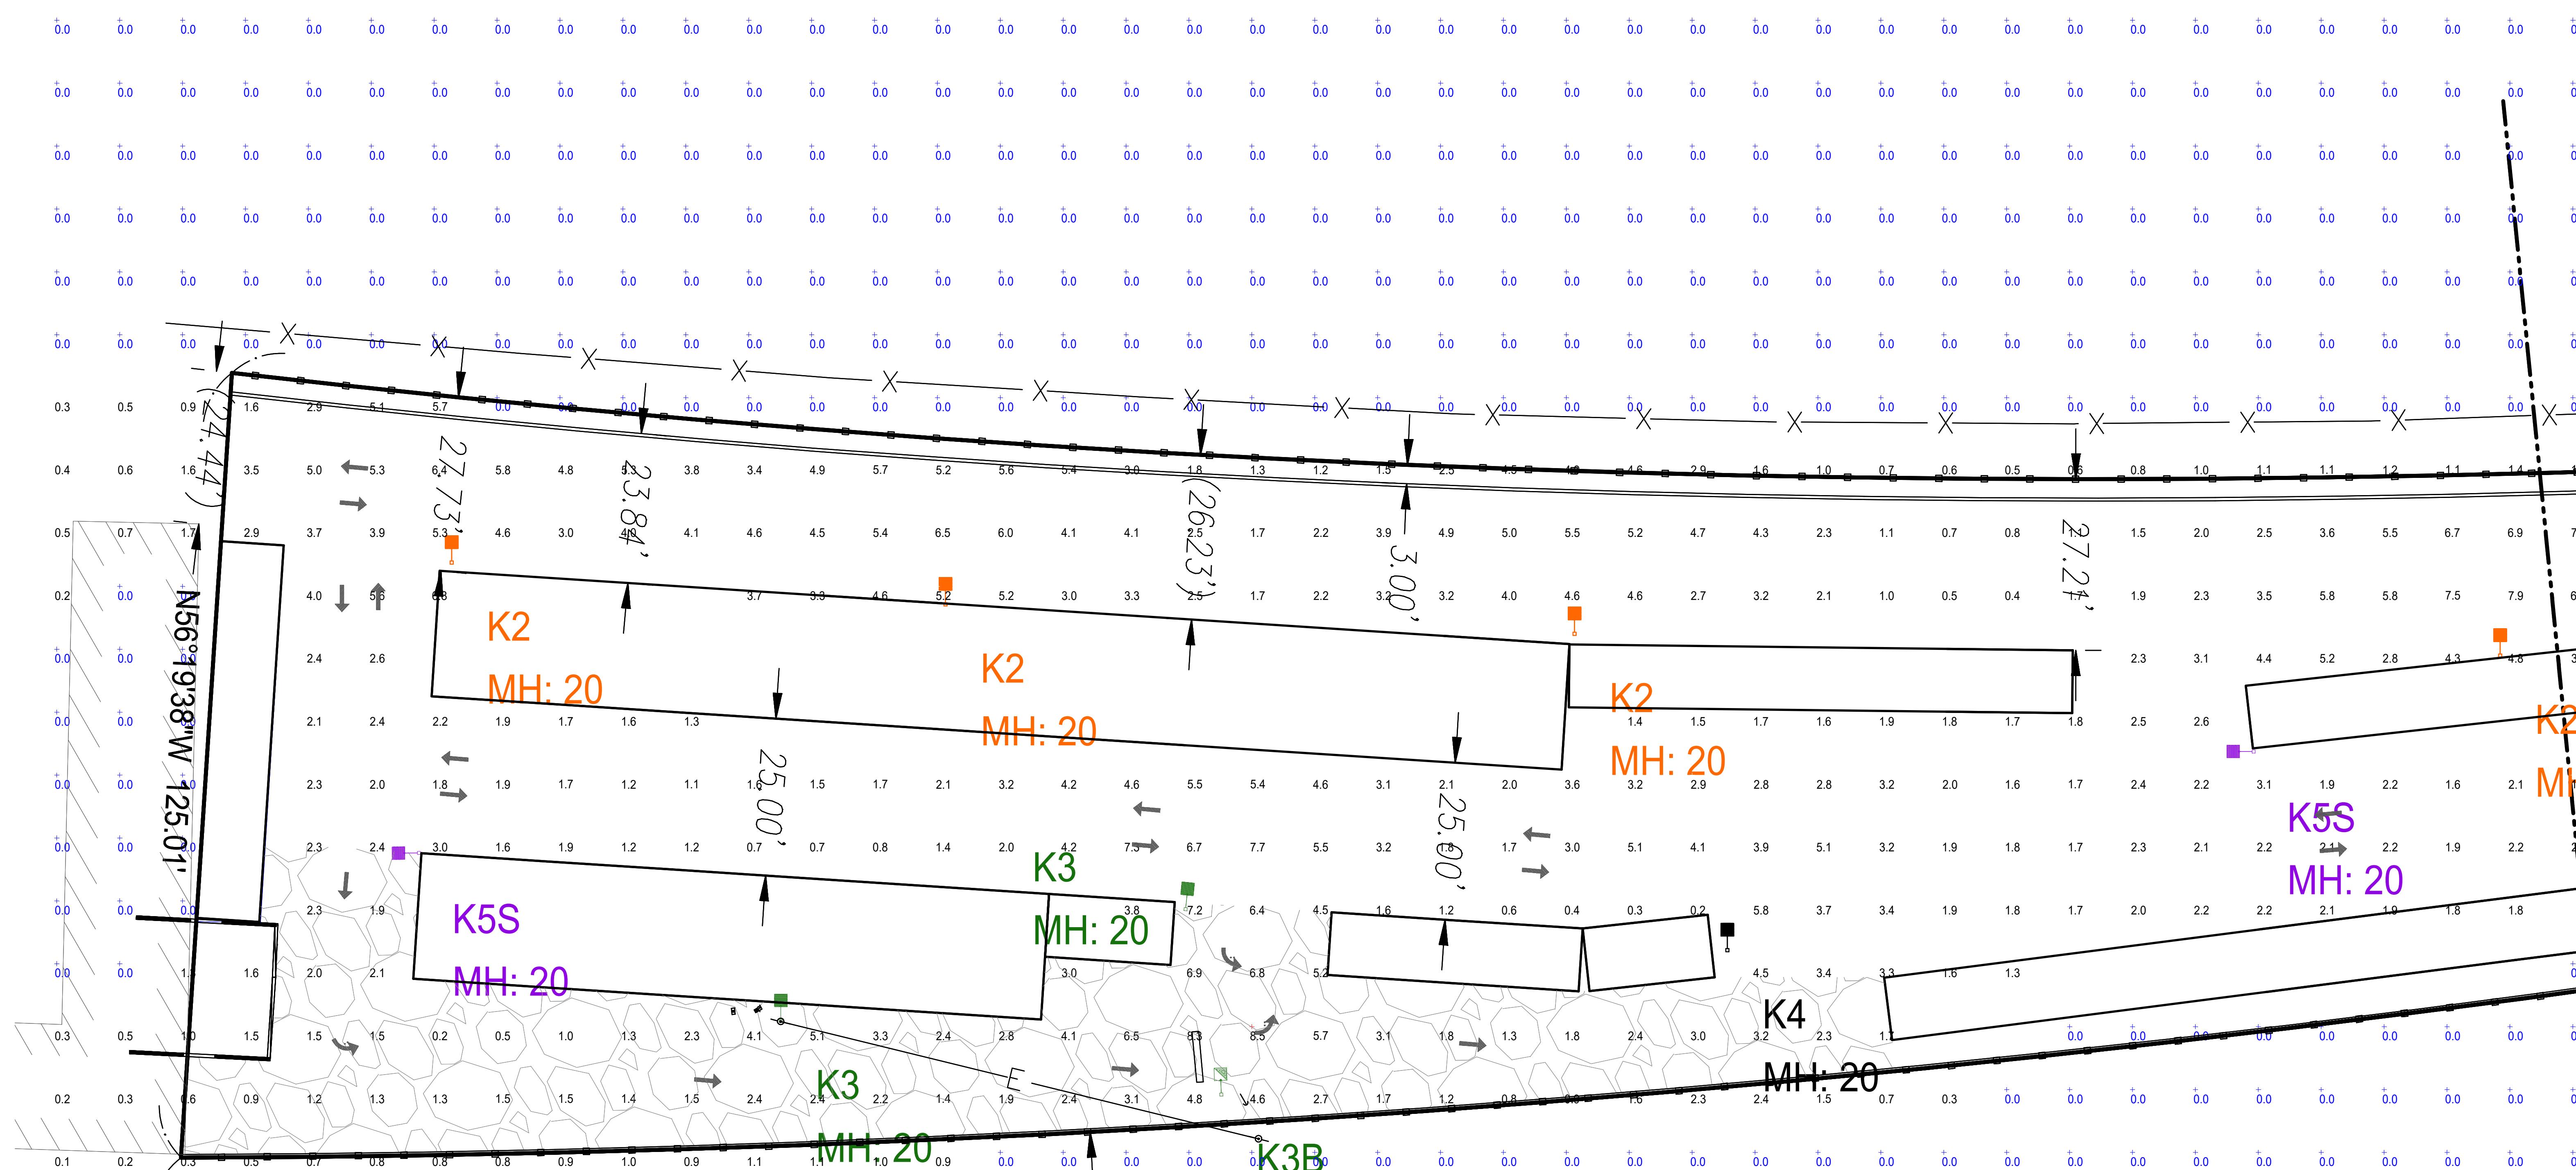

Luminaire Schedule									
Symbol	Qty	Label	Arrangement	LMF	Lum. Lumens	Lum. Watts	Part Number		
■	4	K2	SINGLE	0.990	16022	130	OSQ-A-NM-2ME-K-30K-__ + OSQ-DA__		
■ □	1	K2B	SINGLE	0.990	12312	130	OSQ-A-NM-2ME-K-30K-__ + OSQ-DA__ + OSQ-BLSMF		
□ ■	2	K3	SINGLE	0.990	16022	130	OSQ-A-NM-3ME-K-30K-__ + OSQ-DA__		
□ ■	3	K3B	SINGLE	0.990	12312	130	OSQ-A-NM-3ME-K-30K-__ + OSQ-DA__ + OSQ-BLSMF		
□ ■	1	K4	SINGLE	0.990	16022	130	OSQ-A-NM-4ME-K-30K-__ + OSQ-DA__		
□ ■	3	K5S	SINGLE	1.010	15909	130	OSQ-A-NM-5SH-K-30K-__ + OSQ-DA__		


91 FREEWAY

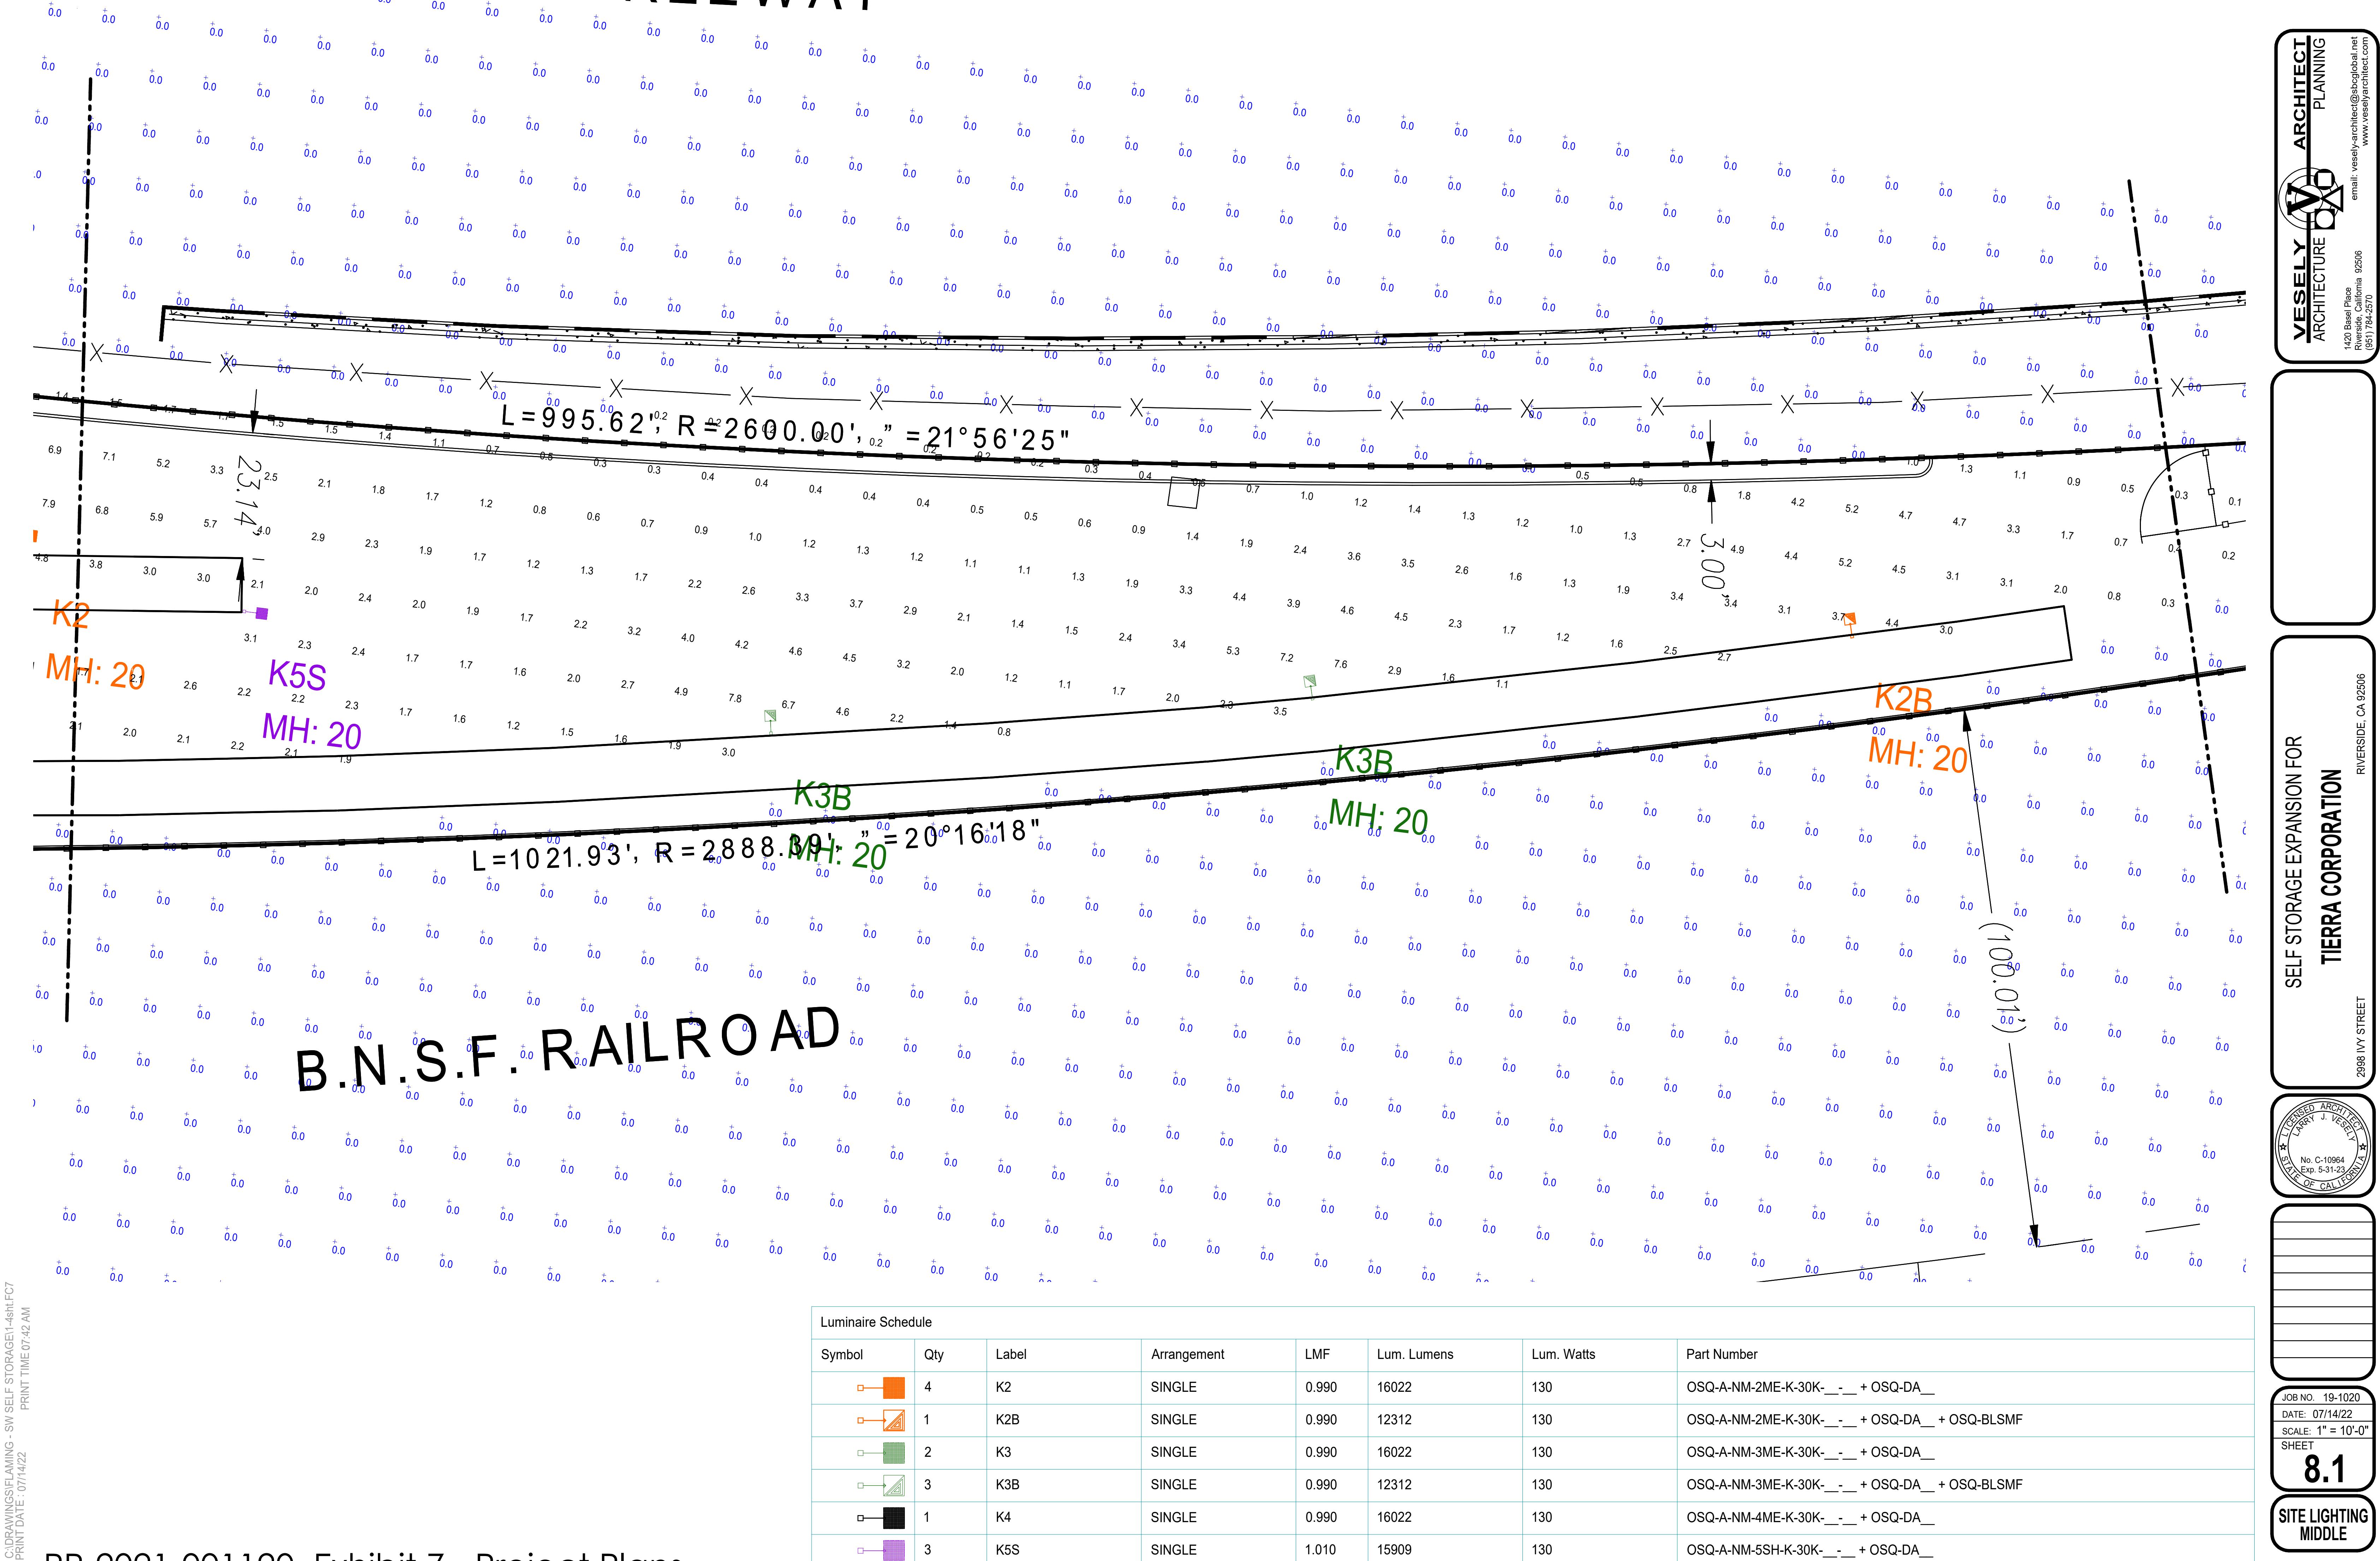

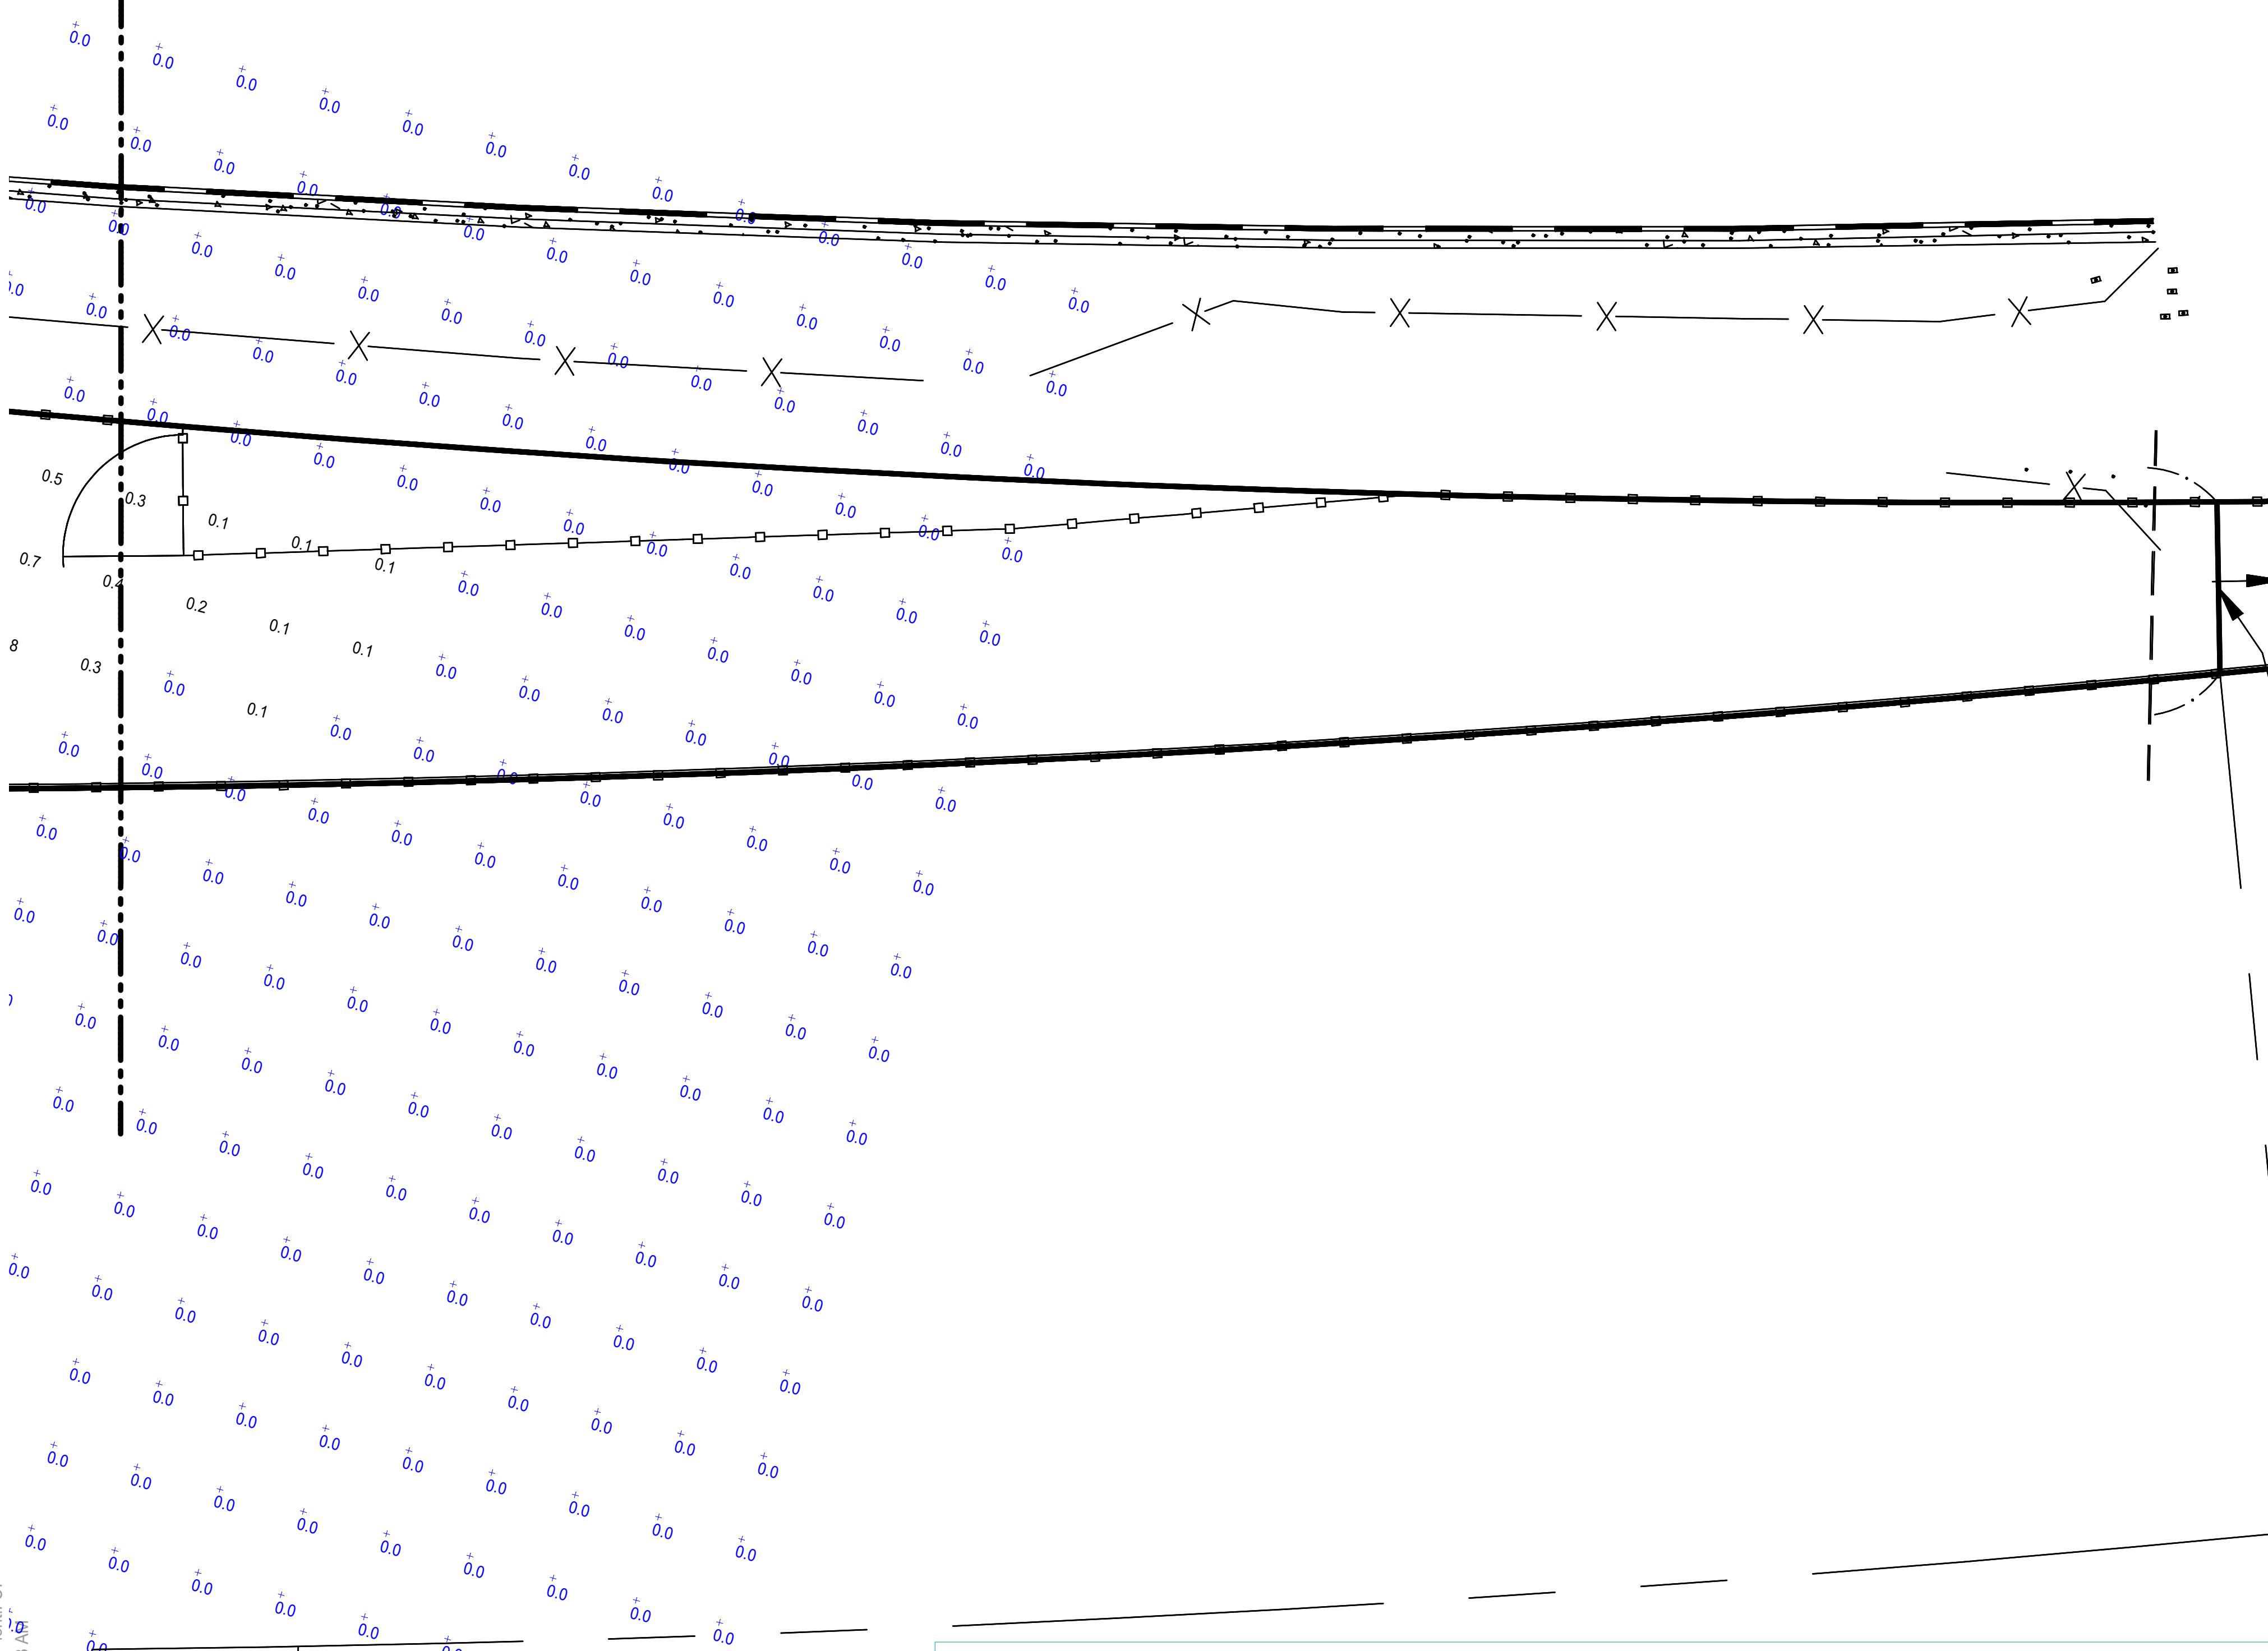

Luminaire Schedule


Symbol	Qty	Label	Arrangement	LMF	Lum. Lumens	Lum. Watts	Part Number
□	4	K2	SINGLE	0.990	16022	130	OSQ-A-NM-2ME-K-30K-__ + OSQ-DA__
□	1	K2B	SINGLE	0.990	12312	130	OSQ-A-NM-2ME-K-30K-__ + OSQ-DA__ + OSQ-BLSMF
□	2	K3	SINGLE	0.990	16022	130	OSQ-A-NM-3ME-K-30K-__ + OSQ-DA__
□	3	K3B	SINGLE	0.990	12312	130	OSQ-A-NM-3ME-K-30K-__ + OSQ-DA__ + OSQ-BLSMF
□	1	K4	SINGLE	0.990	16022	130	OSQ-A-NM-4ME-K-30K-__ + OSQ-DA__
□	3	K5S	SINGLE	1.010	15909	130	OSQ-A-NM-5SH-K-30K-__ + OSQ-DA__

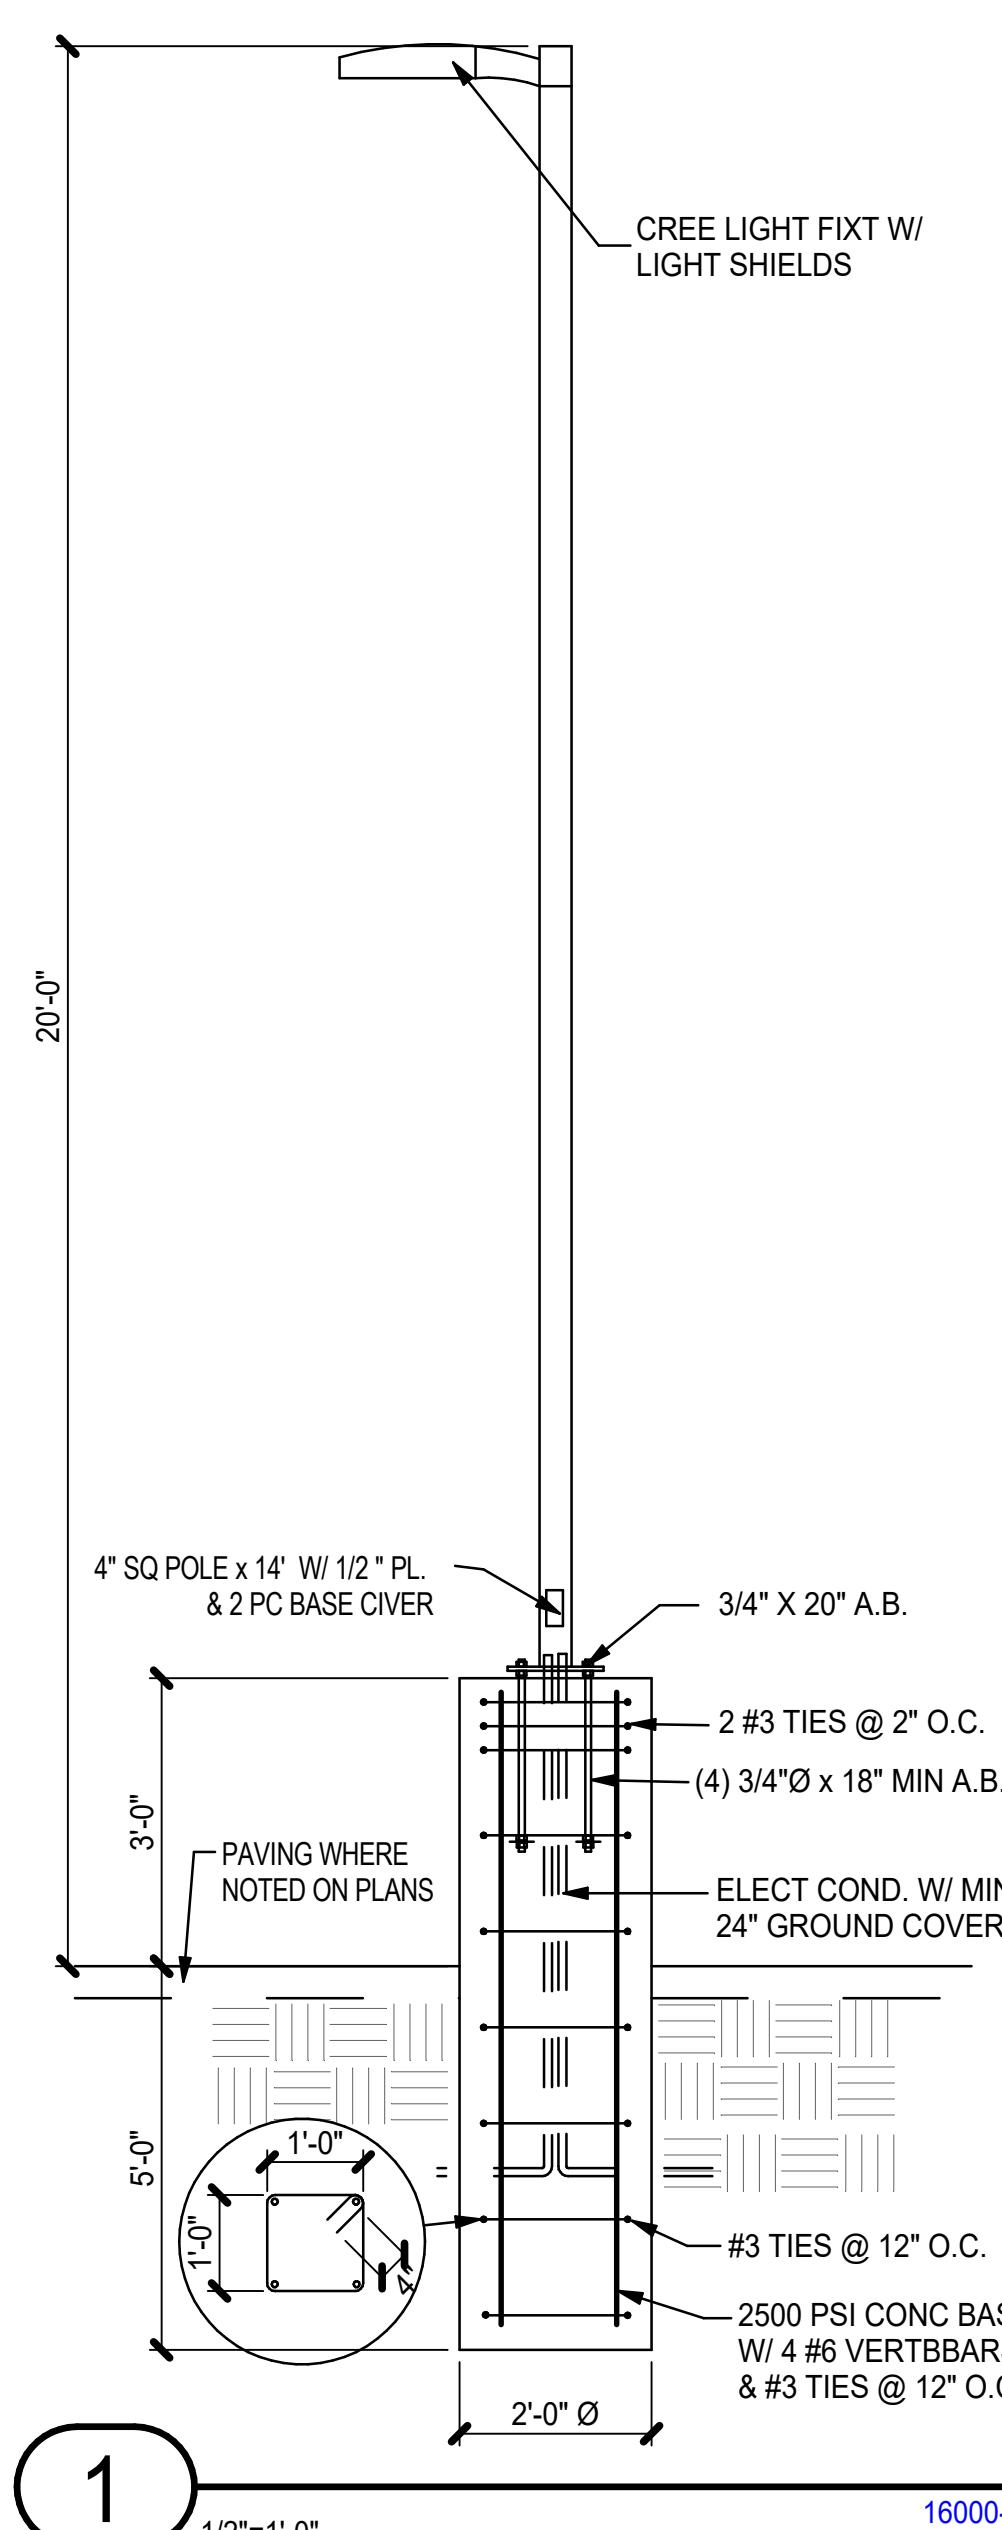

SELF STORAGE EXPANSION FOR
TIERRA CORPORATION

2998 IVY STREET

RIVERSIDE, CA 92506

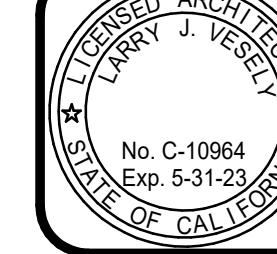

JOB NO. 19-1020
DATE: 07/14/22
SCALE: 1" = 10'-0"
SHEET
8.2

SITE LIGHTING
NORTH

VESELY ARCHITECTURE PLANNING
email: vesely-architect@sbcglobal.net
1420 Baseline Place
Riverside, California 92506
(951) 784-2570