



WEST ELEVATION (LEMON ST)

SCALE: 1/8" = 1'-0"

2

MATERIAL LEGEND

SCALE: 1/8" = 1'-0"

A.L.G. = ABOVE LOWEST GRADE - AT CURB LINE IN FRONT OF HOTEL PROPERTY
LOWEST CURB LINE = 858.38" (SEE CIVIL DRAWINGS) AND IS THE 0'-0" REFERENCE POINT IN THE ELEVATIONS AND SECTIONS





NORTH ELEVATION (MISSION INN AVE)

SCALE: 1/8" = 1'-0"

A4.01

ALL DRAWINGS AND WRITTEN MATERIAL APPEARING
HEREIN CONSTITUTE ORIGINAL AND UNPUBLISHED
WORK OF THE ARCHITECT AND MAY NOT BE
DUPLICATED, USED OR DISCLOSED WITHOUT WRITTEN
CONSENT OF THE ARCHITECT

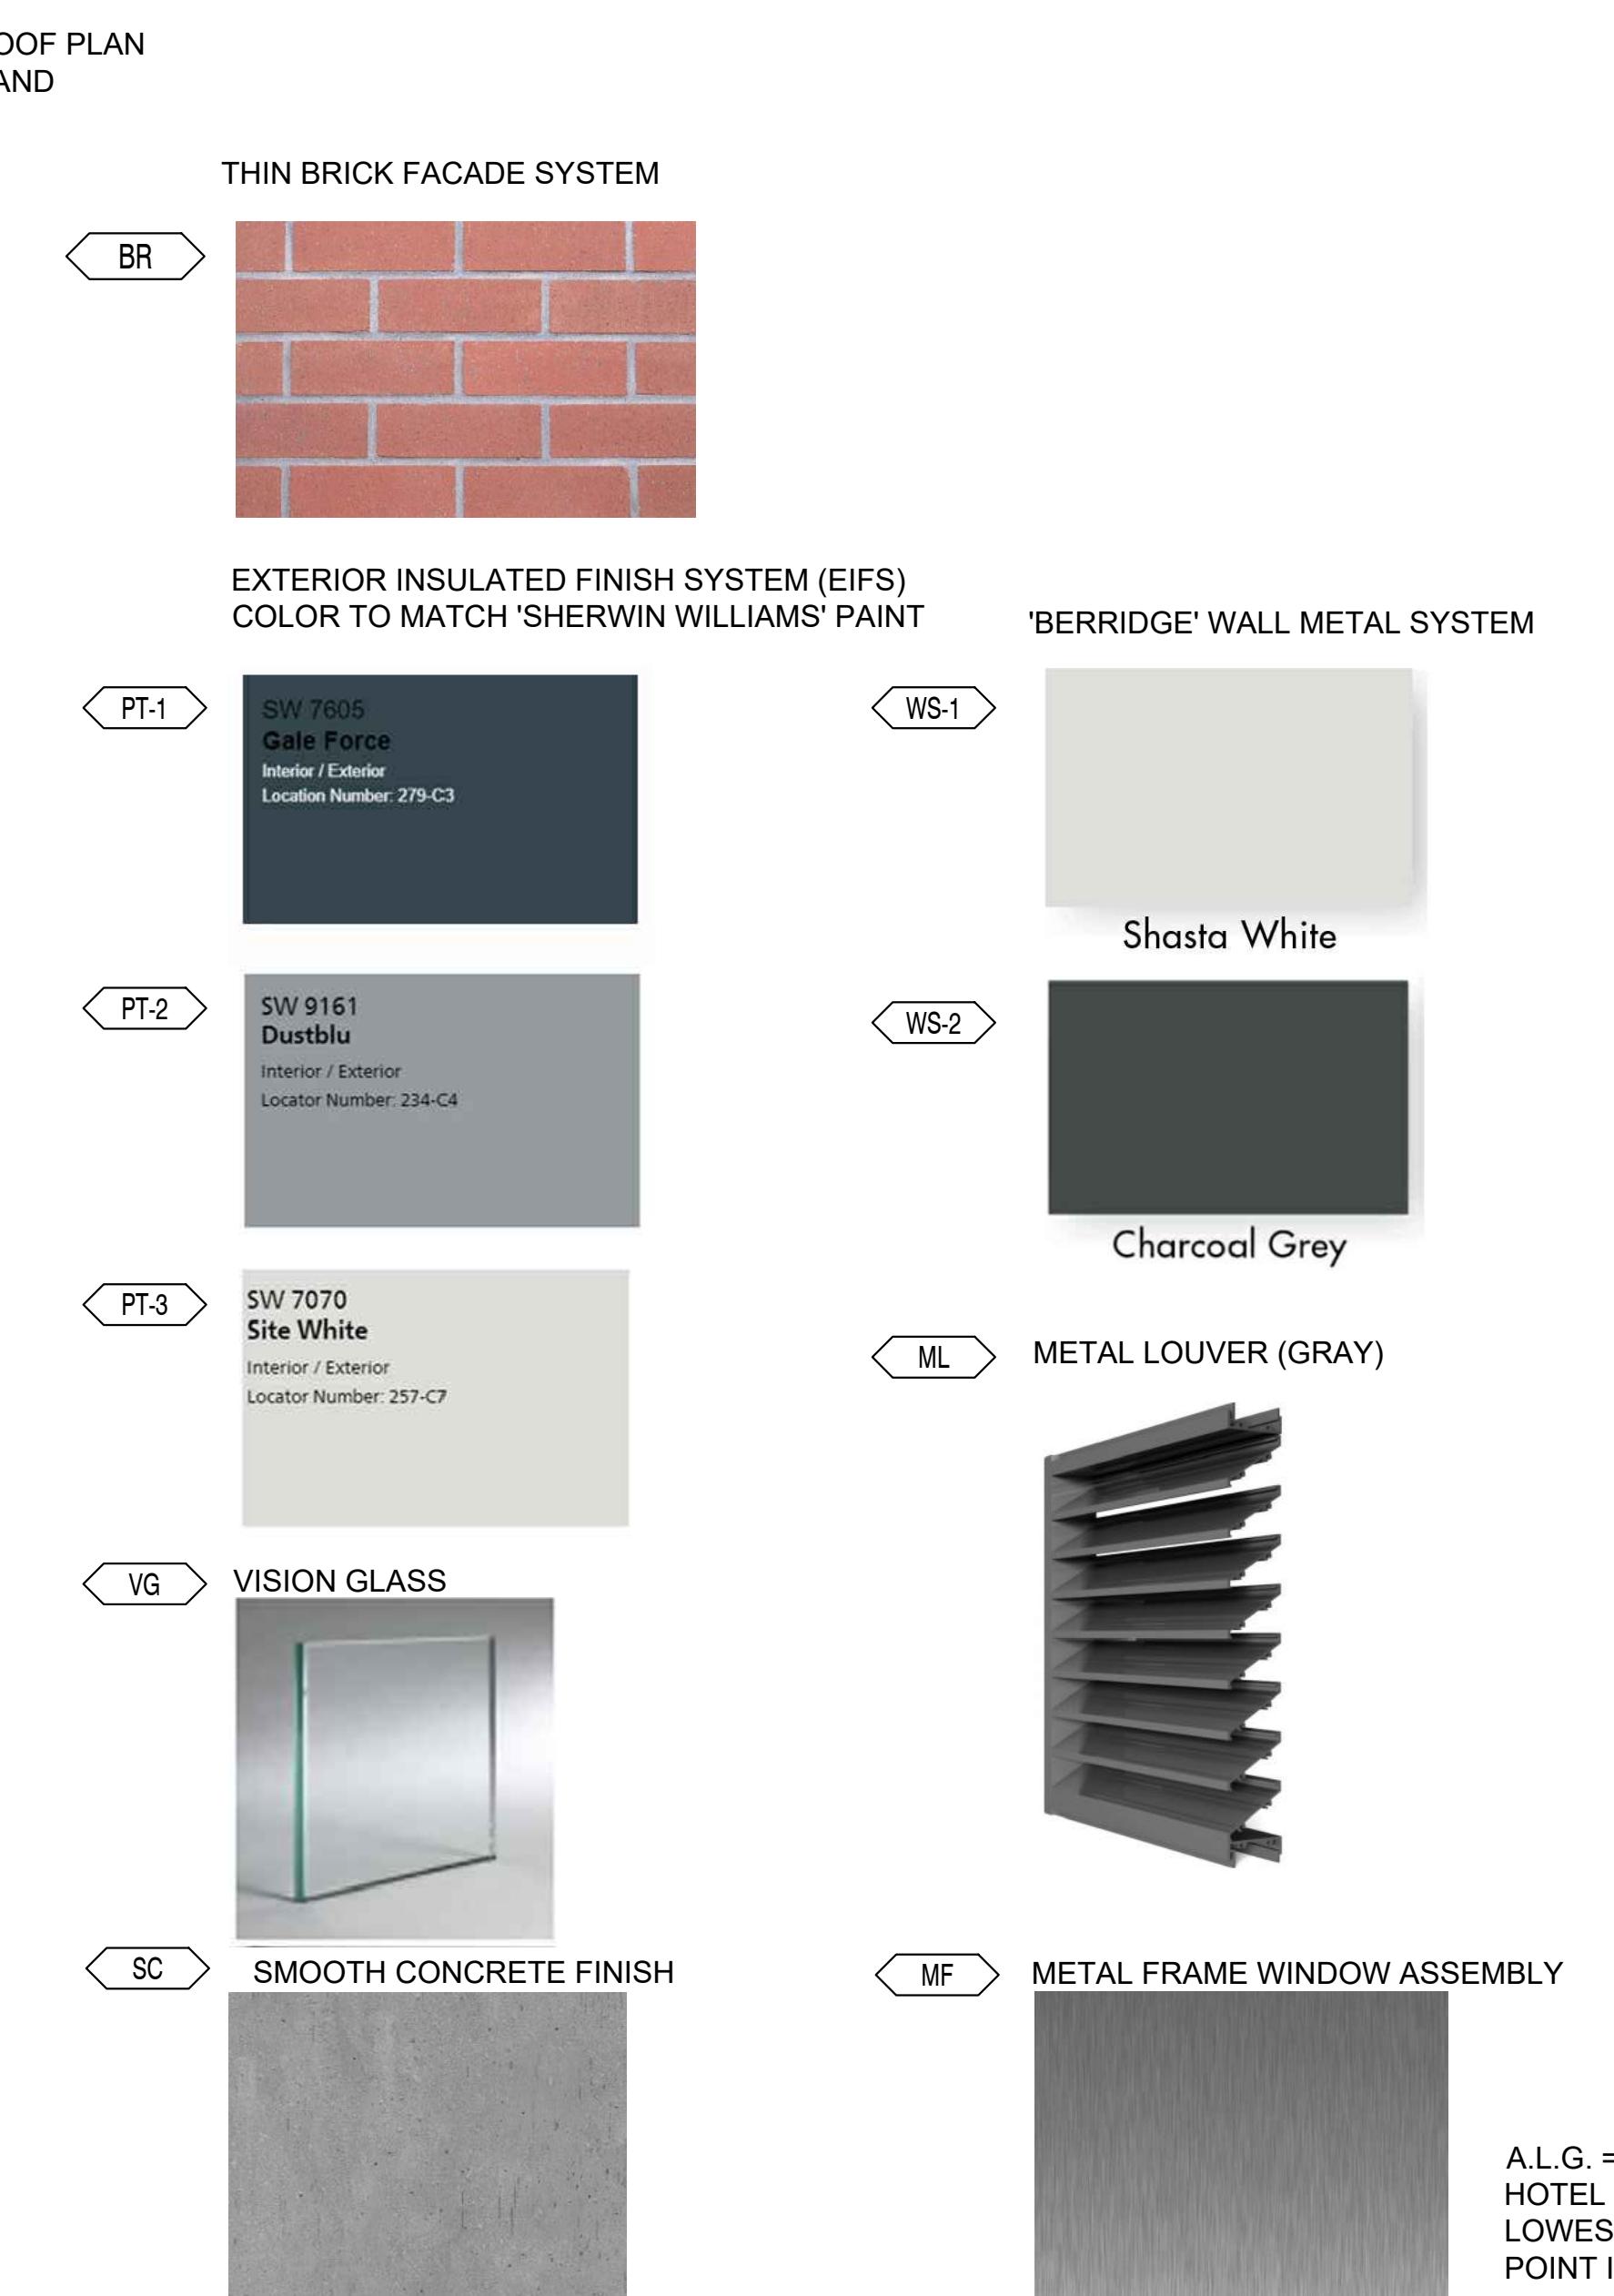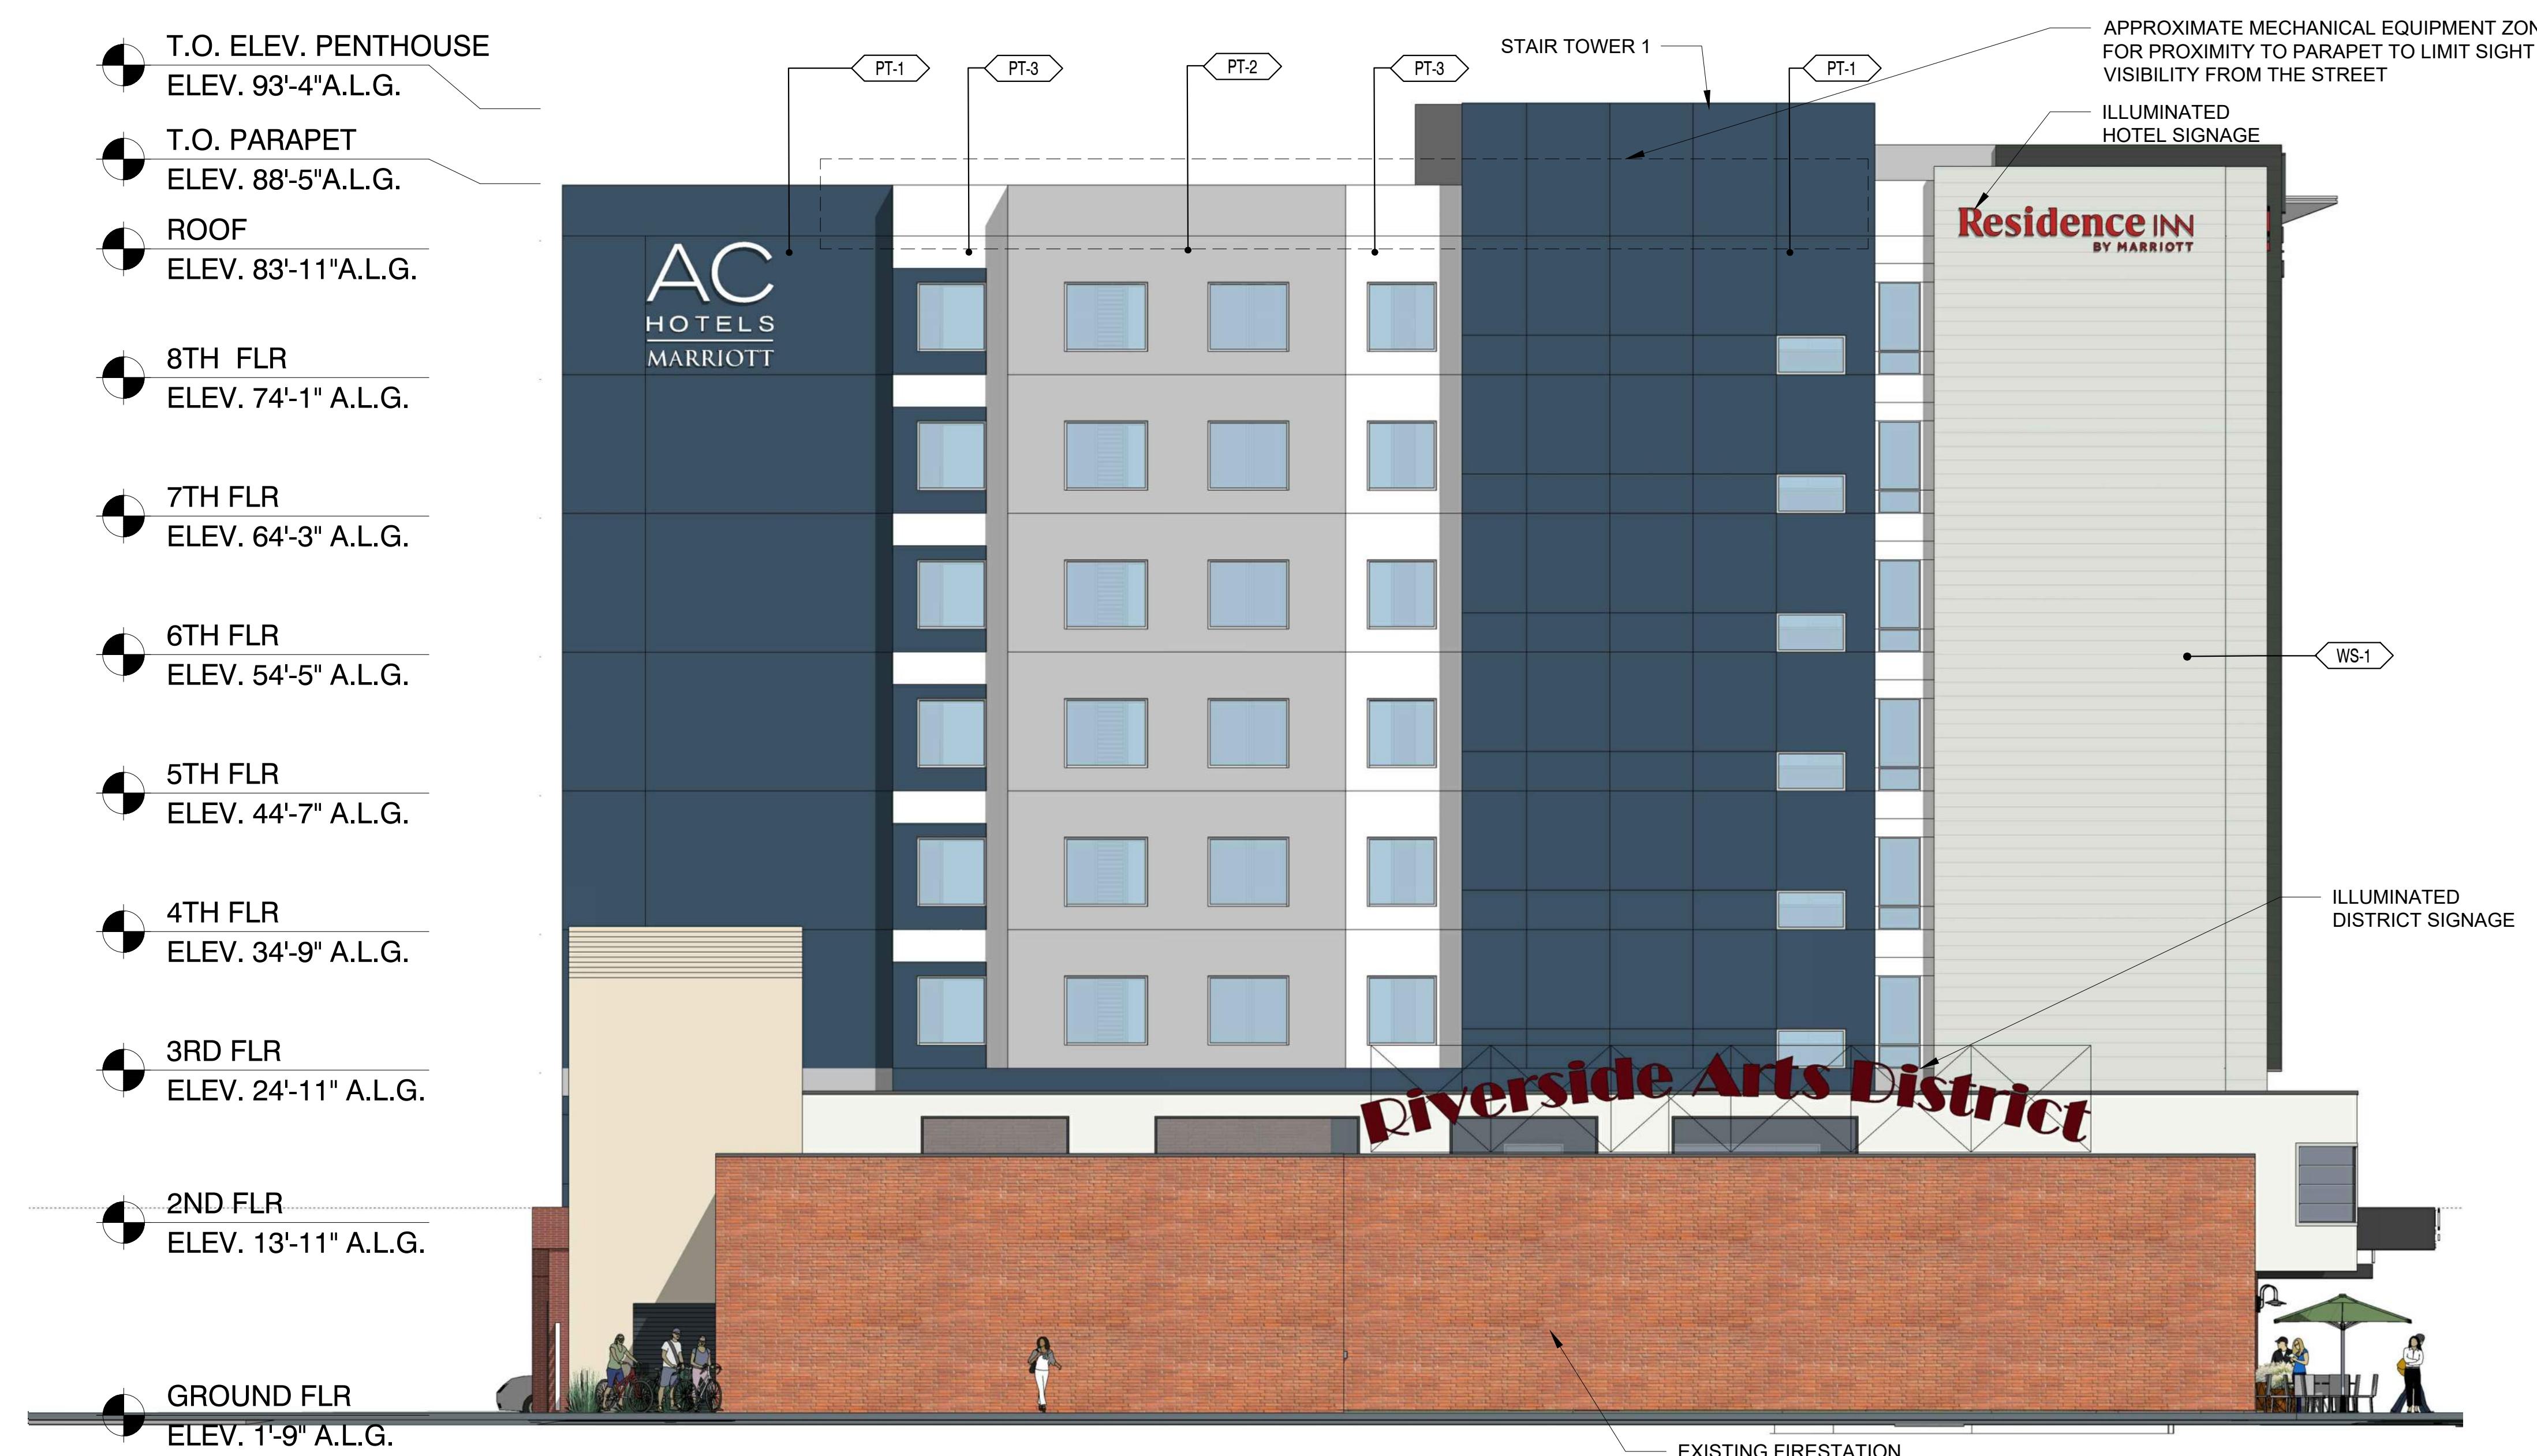

...G. = ABOVE LOWEST GRADE - AT CURB LINE IN FRONT OF
HOTEL PROPERTY
WEST CURB LINE = 858.38' AND IS THE 0'-0" REFERENCE
POINT IN THE ELEVATIONS AND SECTIONS

EAST ELEVATION (LIME ST)

SCALE: 1/8" = 1'-0"



SOUTH ELEVATION (ALLEY)

SCALE: 1/8" = 1'-0"

NO.	DATE	ISSUES AND REVISIONS	B
1.	7/22/19	ENTITLEMENT SET	
2.	7/23/20	ENTITLEMENT REVISED	
3.	10/27/20	ENTITLEMENT W/ LANDSCAP	
4.	01/22/21	ENTITLEMENT RESPONSE 1	
5.	03/08/21	ENTITLEMENT RESPONSE 2	
6.	03/24/21	ENTITLEMENT RESPONSE 3	

DATE
SCALE

PROJECT NUMBER
COMPUTER FILE
PROJECT NAME

DESCRIPTION

BUILDING

ELEVATIONS

ALL DRAWINGS AND WRITTEN MATERIAL APPEARING
HEREIN CONSTITUTE ORIGINAL AND UNPUBLISHED
WORK OF THE ARCHITECT AND MAY NOT BE
DUPLICATED, USED OR DISCLOSED WITHOUT WRITTEN
CONSENT OF THE ARCHITECT



STREET VIEW AT MISSION INN AVE

SCALE: NTS

2



1

MISSION INN AVE AND LEMON STREET CORNER

SCALE: NTS

NO. DATE ISSUES AND REVISIONS BY
1. 7/22/19 ENTITLEMENT SET
2. 7/23/20 ENTITLEMENT REVISED
3. 10/27/20 ENTITLEMENT W/ LANDSCAPE
4. 01/22/21 ENTITLEMENT RESPONSE 1
5. 03/08/21 ENTITLEMENT RESPONSE 2
6. 03/24/21 ENTITLEMENT RESPONSE 3

DATE
SCALE
PROJECT NUMBER
COMPUTER FILE
PROJECT NAME

DESCRIPTION
**BUILDING
PERSPECTIVES**
SHEET NUMBER

A4.03

ALL DRAWINGS AND WRITTEN MATERIAL APPEARING
HEREIN CONSTITUTE ORIGINAL AND UNPUBLISHED
WORK OF THE ARCHITECT AND MAY NOT BE
DUPLICATED, USED OR DISCLOSED WITHOUT WRITTEN
CONSENT OF THE ARCHITECT



ENTRY VIEW AT RESIDENCE INN

SCALE: 1/8" = 1'-0"

2



LOUVERED
MTL AWNING

NO.	DATE	ISSUES AND REVISIONS	BY
1.	7/22/19	ENTITLEMENT SET	
2.	7/23/20	ENTITLEMENT REVISED	
3.	10/27/20	ENTITLEMENT W/ LANDSCAPE	
4.	01/22/21	ENTITLEMENT RESPONSE 1	
5.	03/08/21	ENTITLEMENT RESPONSE 2	
6.	03/24/21	ENTITLEMENT RESPONSE 3	

DATE
SCALE
PROJECT NUMBER
COMPUTER FILE
PROJECT NAME
DESCRIPTION

**BUILDING
PERSPECTIVES**

SHEET NUMBER

A4.04

ENTRY VIEW AT AC LOUNGE

SCALE: 1/8" = 1'-0"

1

ALL DRAWINGS AND WRITTEN MATERIAL APPEARING
HEREIN CONSTITUTE ORIGINAL AND UNPUBLISHED
WORK OF THE ARCHITECT AND MAY NOT BE
DUPLICATED, USED OR DISCLOSED WITHOUT WRITTEN
CONSENT OF THE ARCHITECT



EXISTING HISTORIC BUILDING AT MISSION INN AVE AND LIME ST

SCALE: NTS

2



EXISTING HISTORIC BUILDING AT LIME ST AND THE ALLEY

SCALE: NTS

1



AERIAL VIEW - POOL DECK
SCALE: NTS

2

NO.	DATE	ISSUES AND REVISIONS	BY
1.	7/22/19	ENTITLEMENT SET	
2.	7/23/20	ENTITLEMENT REVISED	
3.	10/27/20	ENTITLEMENT W/ LANDSCAPE	
4.	01/22/21	ENTITLEMENT RESPONSE 1	
5.	03/08/21	ENTITLEMENT RESPONSE 2	
6.	03/24/21	ENTITLEMENT RESPONSE 3	

DATE

SCALE

PROJECT NUMBER

COMPUTER FILE

PROJECT NAME


DESCRIPTION

**BUILDING
PERSPECTIVES**

SHEET NUMBER

A4.06

ALL DRAWINGS AND WRITTEN MATERIAL APPEARING
HEREIN CONSTITUTE ORIGINAL AND UNPUBLISHED
WORK OF THE ARCHITECT AND MAY NOT BE
DUPLICATED, USED OR DISCLOSED WITHOUT WRITTEN
CONSENT OF THE ARCHITECT

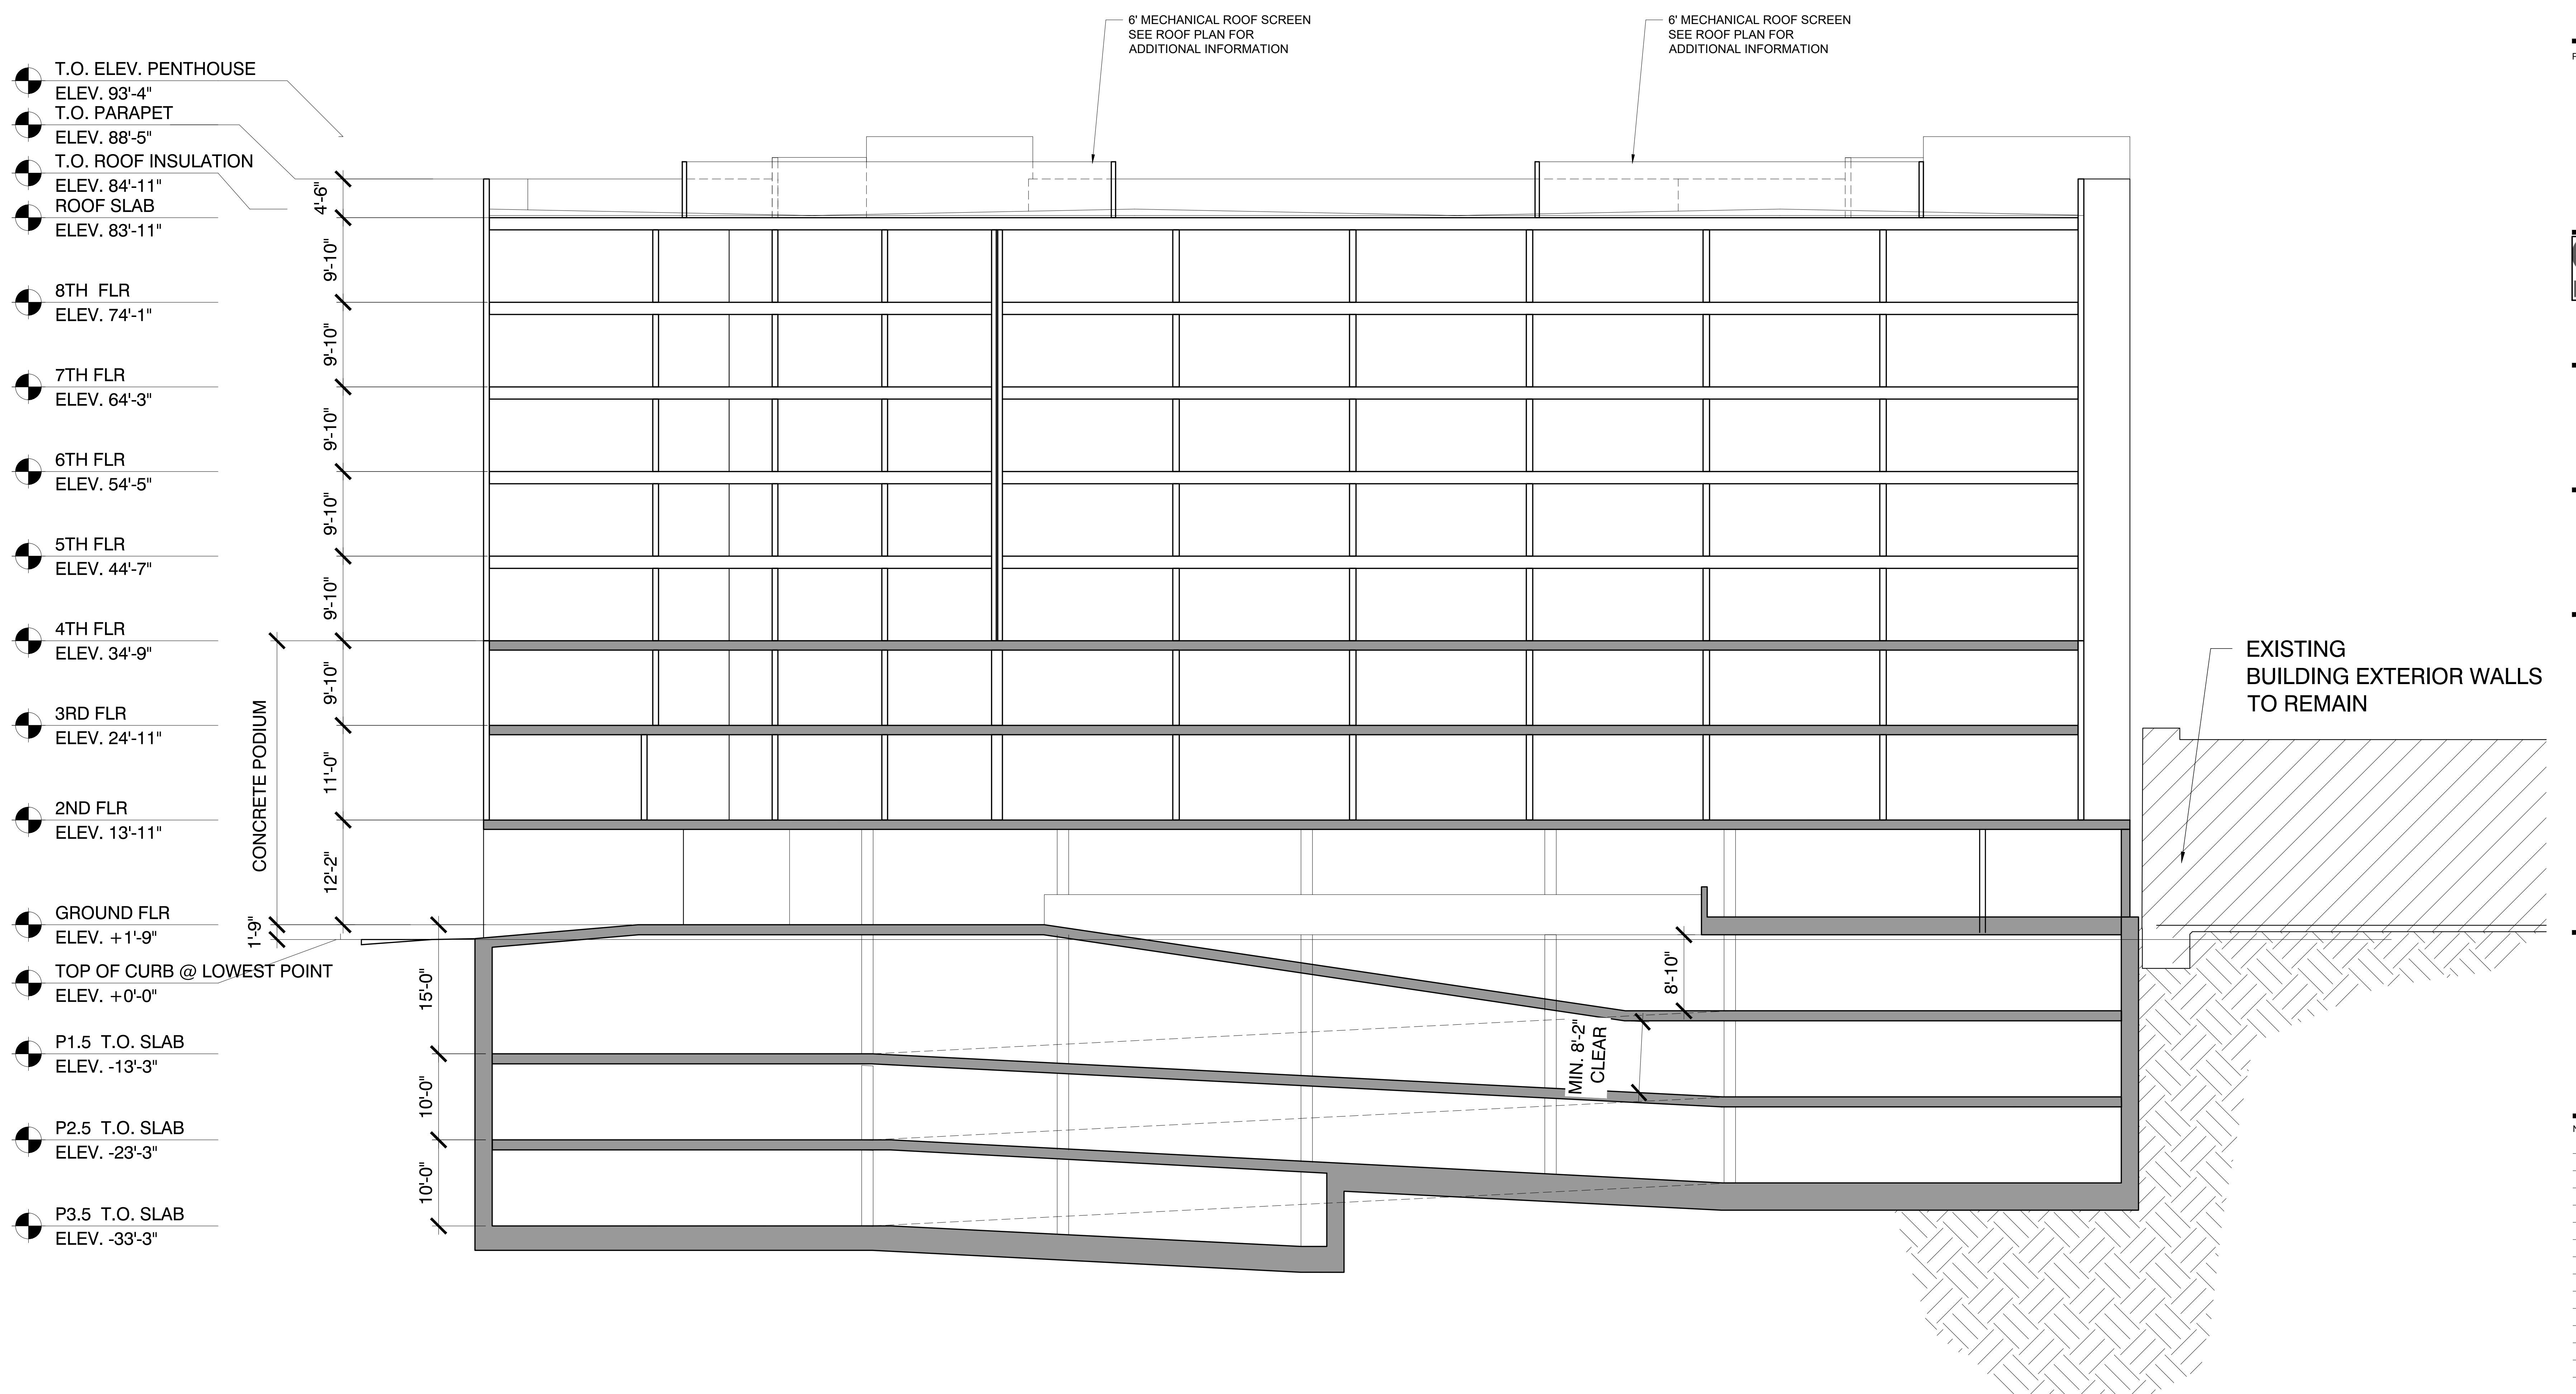

DATE
SCALE
PROJECT NUMBER
COMPUTER FILE
PROJECT NAME
DESCRIPTION
BUILDING SECTION
SHEET NUMBER

A5.01

ALL DRAWINGS AND WRITTEN MATERIAL APPEARING
HEREIN CONSTITUTE ORIGINAL AND UNPUBLISHED
WORK OF THE ARCHITECT AND MAY NOT BE
DUPLICATED, USED OR DISCLOSED WITHOUT WRITTEN
CONSENT OF THE ARCHITECT

NO.	DATE	ISSUES AND REVISIONS	BY
1.	7/22/19	ENTITLEMENT SET	
2.	7/23/20	ENTITLEMENT REVISED	
3.	10/27/20	ENTITLEMENT W/ LANDSCAPE	
4.	01/22/21	ENTITLEMENT RESPONSE 1	
5.	03/08/21	ENTITLEMENT RESPONSE 2	
6.	03/24/21	ENTITLEMENT RESPONSE 3	


DATE
SCALE
PROJECT NUMBER
COMPUTER FILE
PROJECT NAME


DESCRIPTION
BUILDING
SECTION

SHEET NUMBER

A5.02

ALL DRAWINGS AND WRITTEN MATERIAL APPEARING
HEREIN CONSTITUTE ORIGINAL AND UNPUBLISHED
WORK OF THE ARCHITECT AND MAY NOT BE
DUPLICATED, USED OR DISCLOSED WITHOUT WRITTEN
CONSENT OF THE ARCHITECT

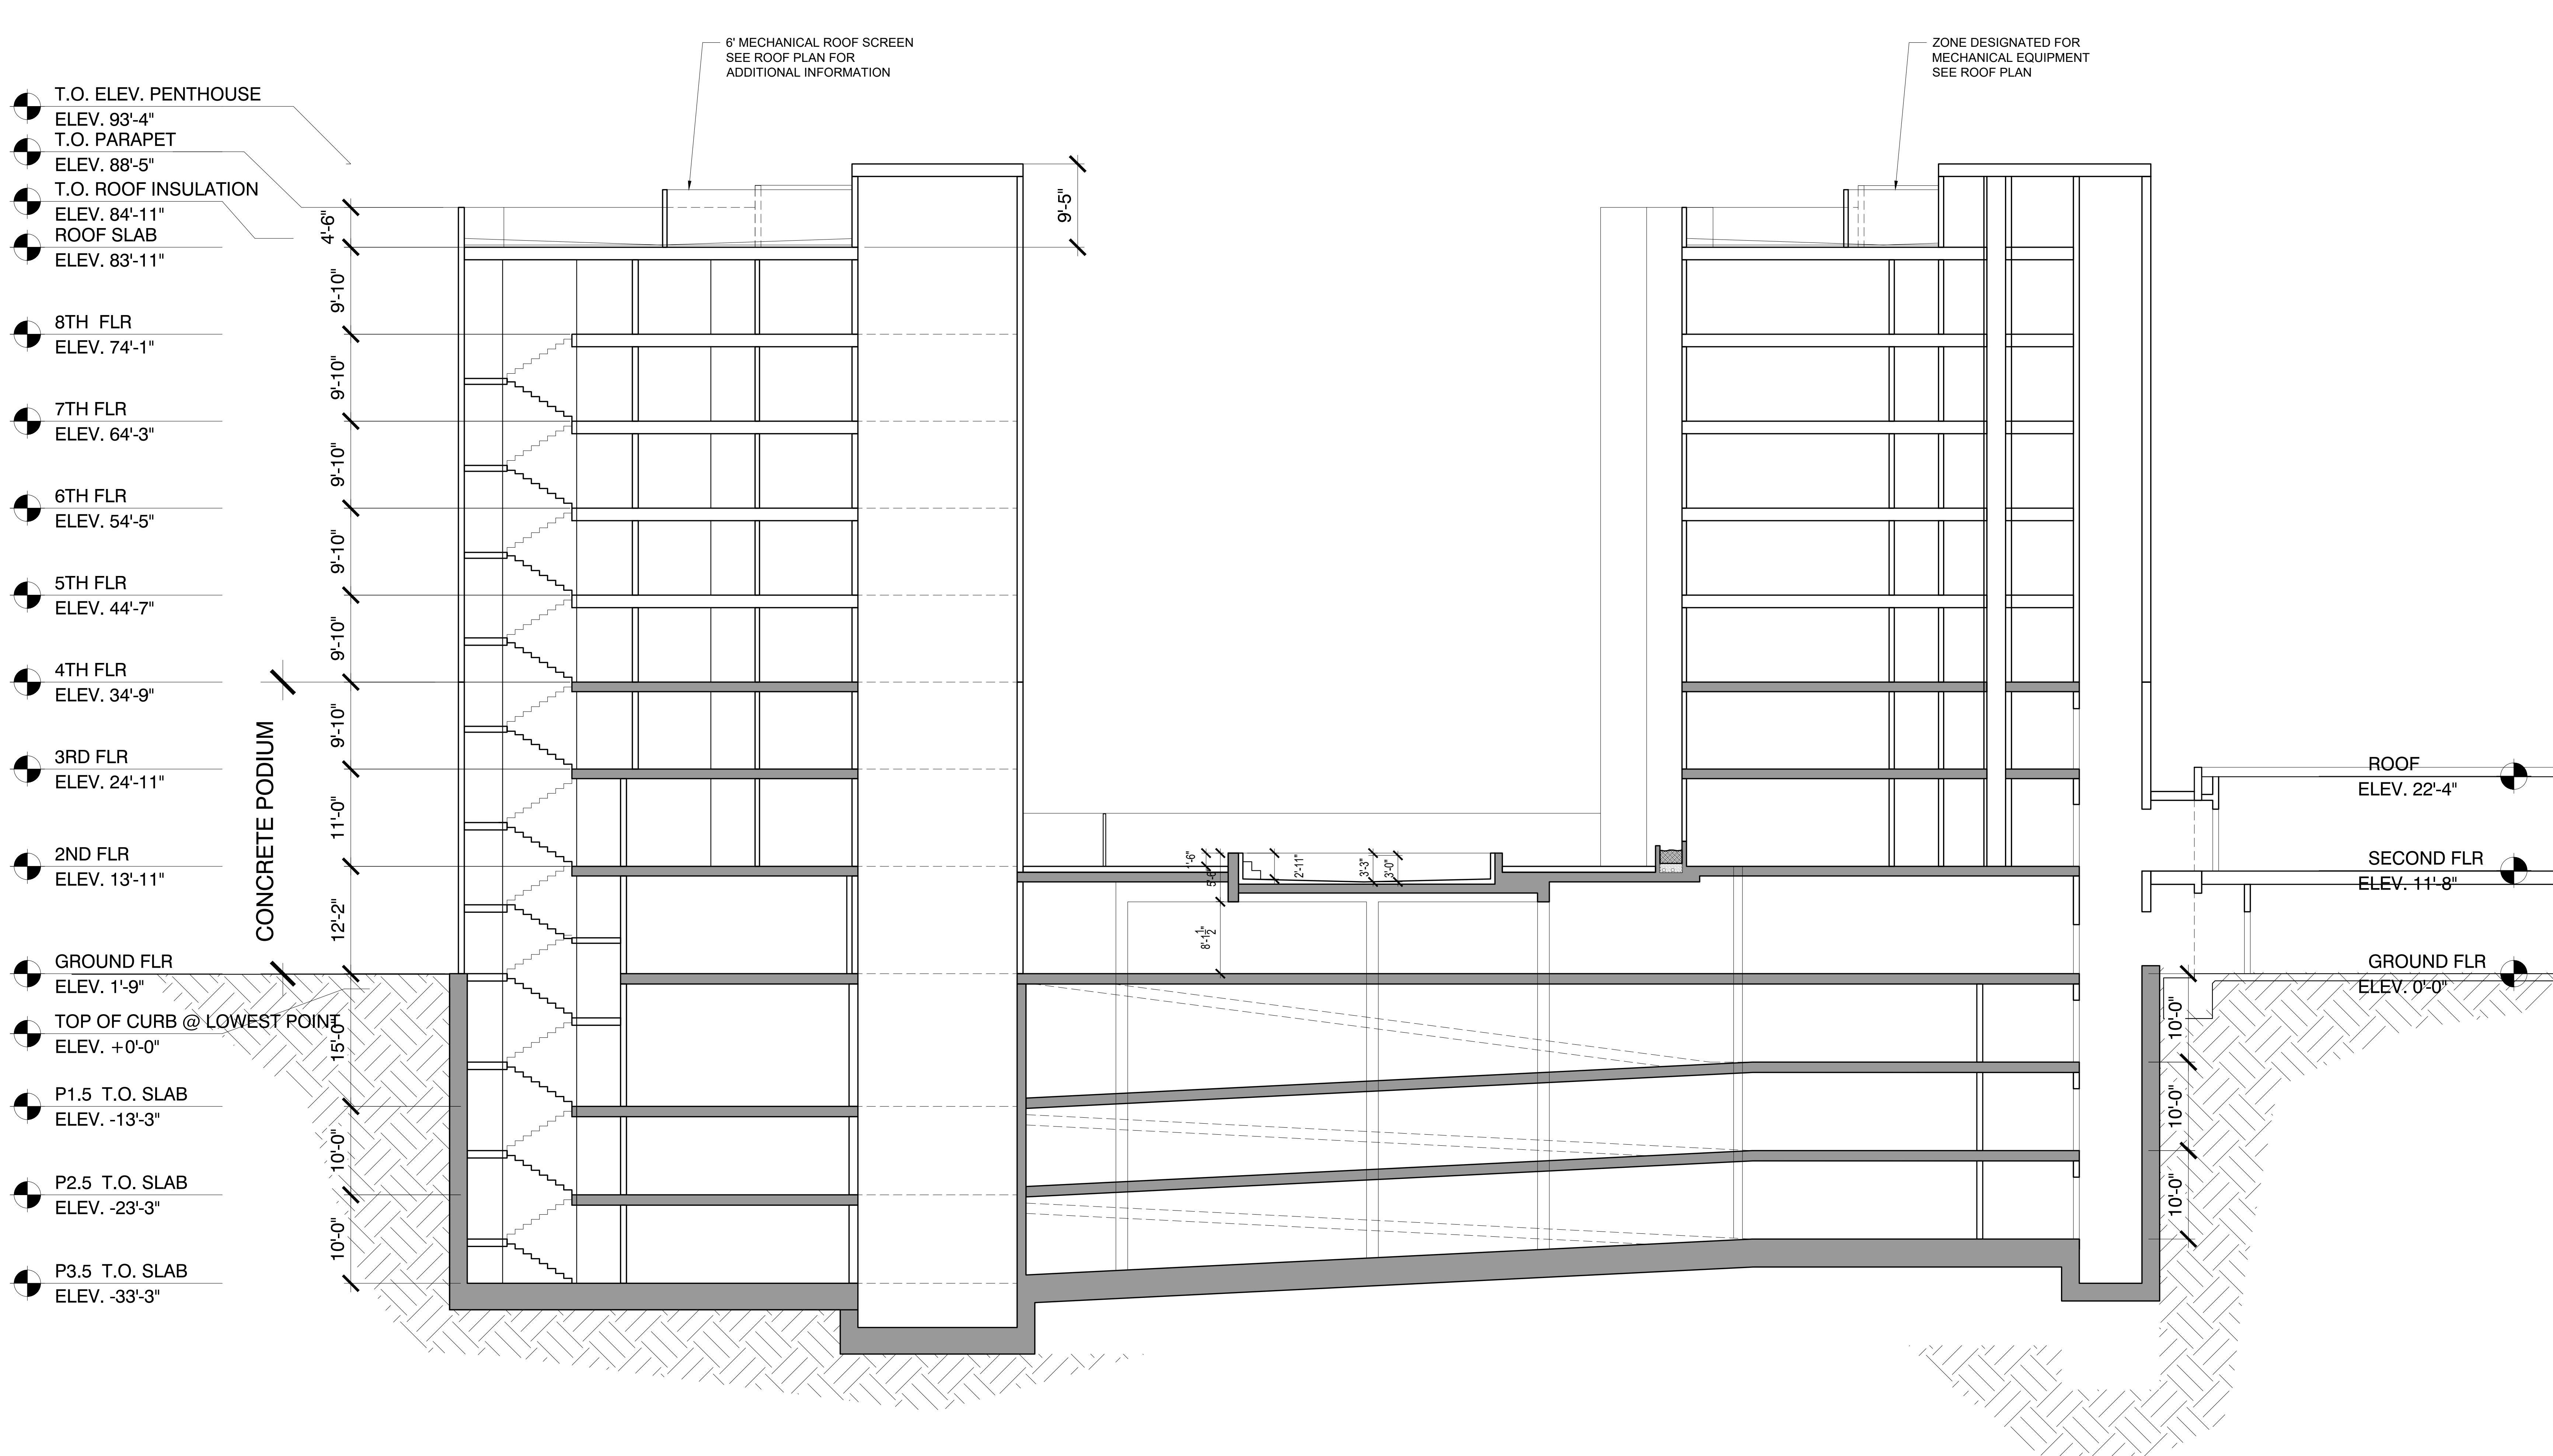

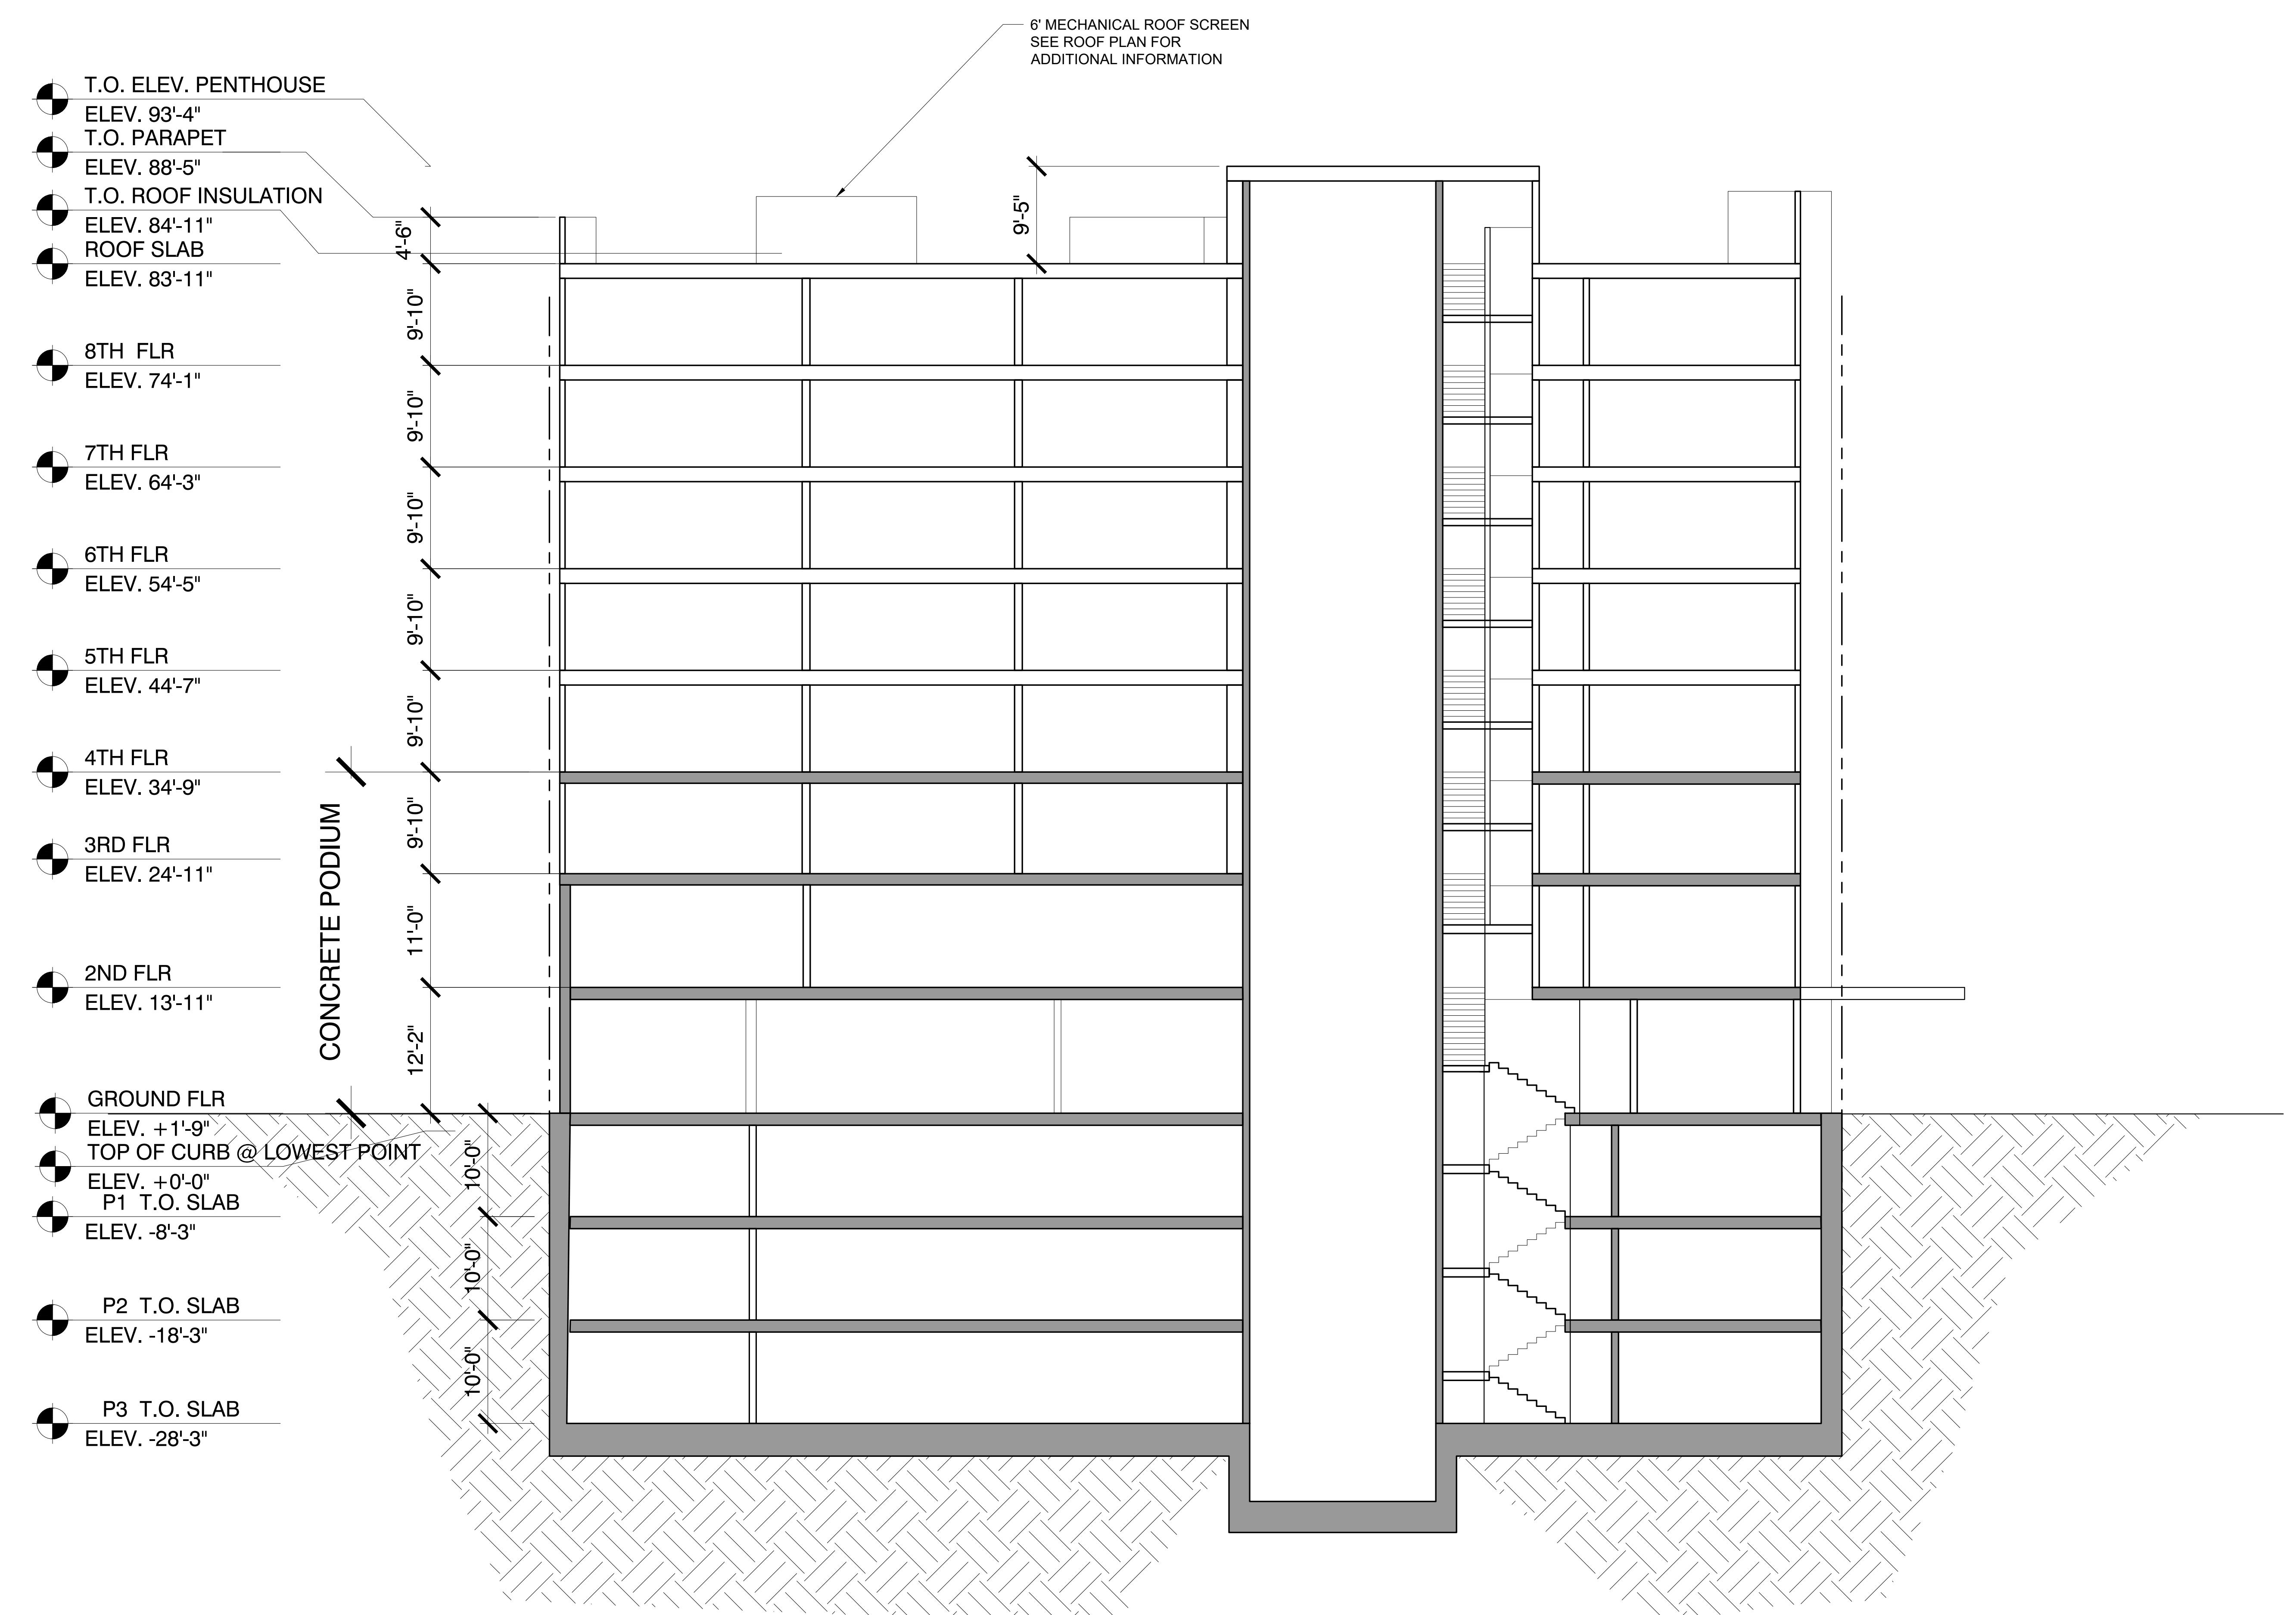

NO. DATE ISSUES AND REVISIONS BY
1. 7/22/19 ENTITLEMENT SET
2. 7/23/20 ENTITLEMENT REVISED
3. 10/27/20 ENTITLEMENT W/ LANDSCAPE
4. 01/22/21 ENTITLEMENT RESPONSE 1
5. 03/08/21 ENTITLEMENT RESPONSE 2
6. 03/24/21 ENTITLEMENT RESPONSE 3

DATE
SCALE

PROJECT NUMBER
COMPUTER FILE

PROJECT NAME

DESCRIPTION
BUILDING
SECTION

SHEET NUMBER

A5.04

ALL DRAWINGS AND WRITTEN MATERIAL APPEARING
HEREIN CONSTITUTE ORIGINAL AND UNPUBLISHED
WORK OF THE ARCHITECT AND MAY NOT BE
DUPLICATED, USED OR DISCLOSED WITHOUT WRITTEN
CONSENT OF THE ARCHITECT