



WEST ELEVATION (LEMON ST)
SCALE: 1/8" = 1'-0"

2

MATERIAL LEGEND
SCALE: 1/8" = 1'-0"

THIN BRICK FACADE SYSTEM

BR

EXTERIOR INSULATED FINISH SYSTEM (EIFS)
COLOR TO MATCH 'SHERWIN WILLIAMS' PAINT

PT-1

SW 7605
Gate Force
Interior / Exterior
Location Number: 279-C3

PT-2

SW 9161
Dustblu
Interior / Exterior
Location Number: 234-C4

PT-3

SW 7070
Site White
Interior / Exterior
Location Number: 257-C7

VG

VISION GLASS

SC

SMOOTH CONCRETE FINISH

'BERRIDGE' WALL METAL SYSTEM

WS-1

Shasta White

WS-2

Charcoal Grey

ML

METAL LOUVER (GRAY)

MF

METAL FRAME WINDOW ASSEMBLY

A.L.G. = ABOVE LOWEST GRADE - AT CURB LINE IN FRONT OF HOTEL PROPERTY
LOWEST CURB LINE = 858.38' (SEE CIVIL DRAWINGS) AND IS THE 0'-0" REFERENCE POINT IN THE ELEVATIONS AND SECTIONS



NORTH ELEVATION (MISSION INN AVE)
SCALE: 1/8" = 1'-0"

1

NO.	DATE	ISSUES AND REVISIONS	BY
1.	7/22/19	ENTITLEMENT SET	
2.	7/23/20	ENTITLEMENT REVISED	
3.	10/27/20	ENTITLEMENT W/ LANDSCAPE	
4.	01/22/21	ENTITLEMENT RESPONSE 1	
5.	03/08/21	ENTITLEMENT RESPONSE 2	
6.	03/24/21	ENTITLEMENT RESPONSE 3	


DATE	
SCALE	
PROJECT NUMBER	
COMPUTER FILE	
PROJECT NAME	
DESCRIPTION	BUILDING ELEVATIONS
SHEET NUMBER	A4.01



EAST ELEVATION (LIME ST)
SCALE: 1/8" = 1'-0"

2

MATERIAL LEGEND
SCALE: 1/8" = 1'-0"

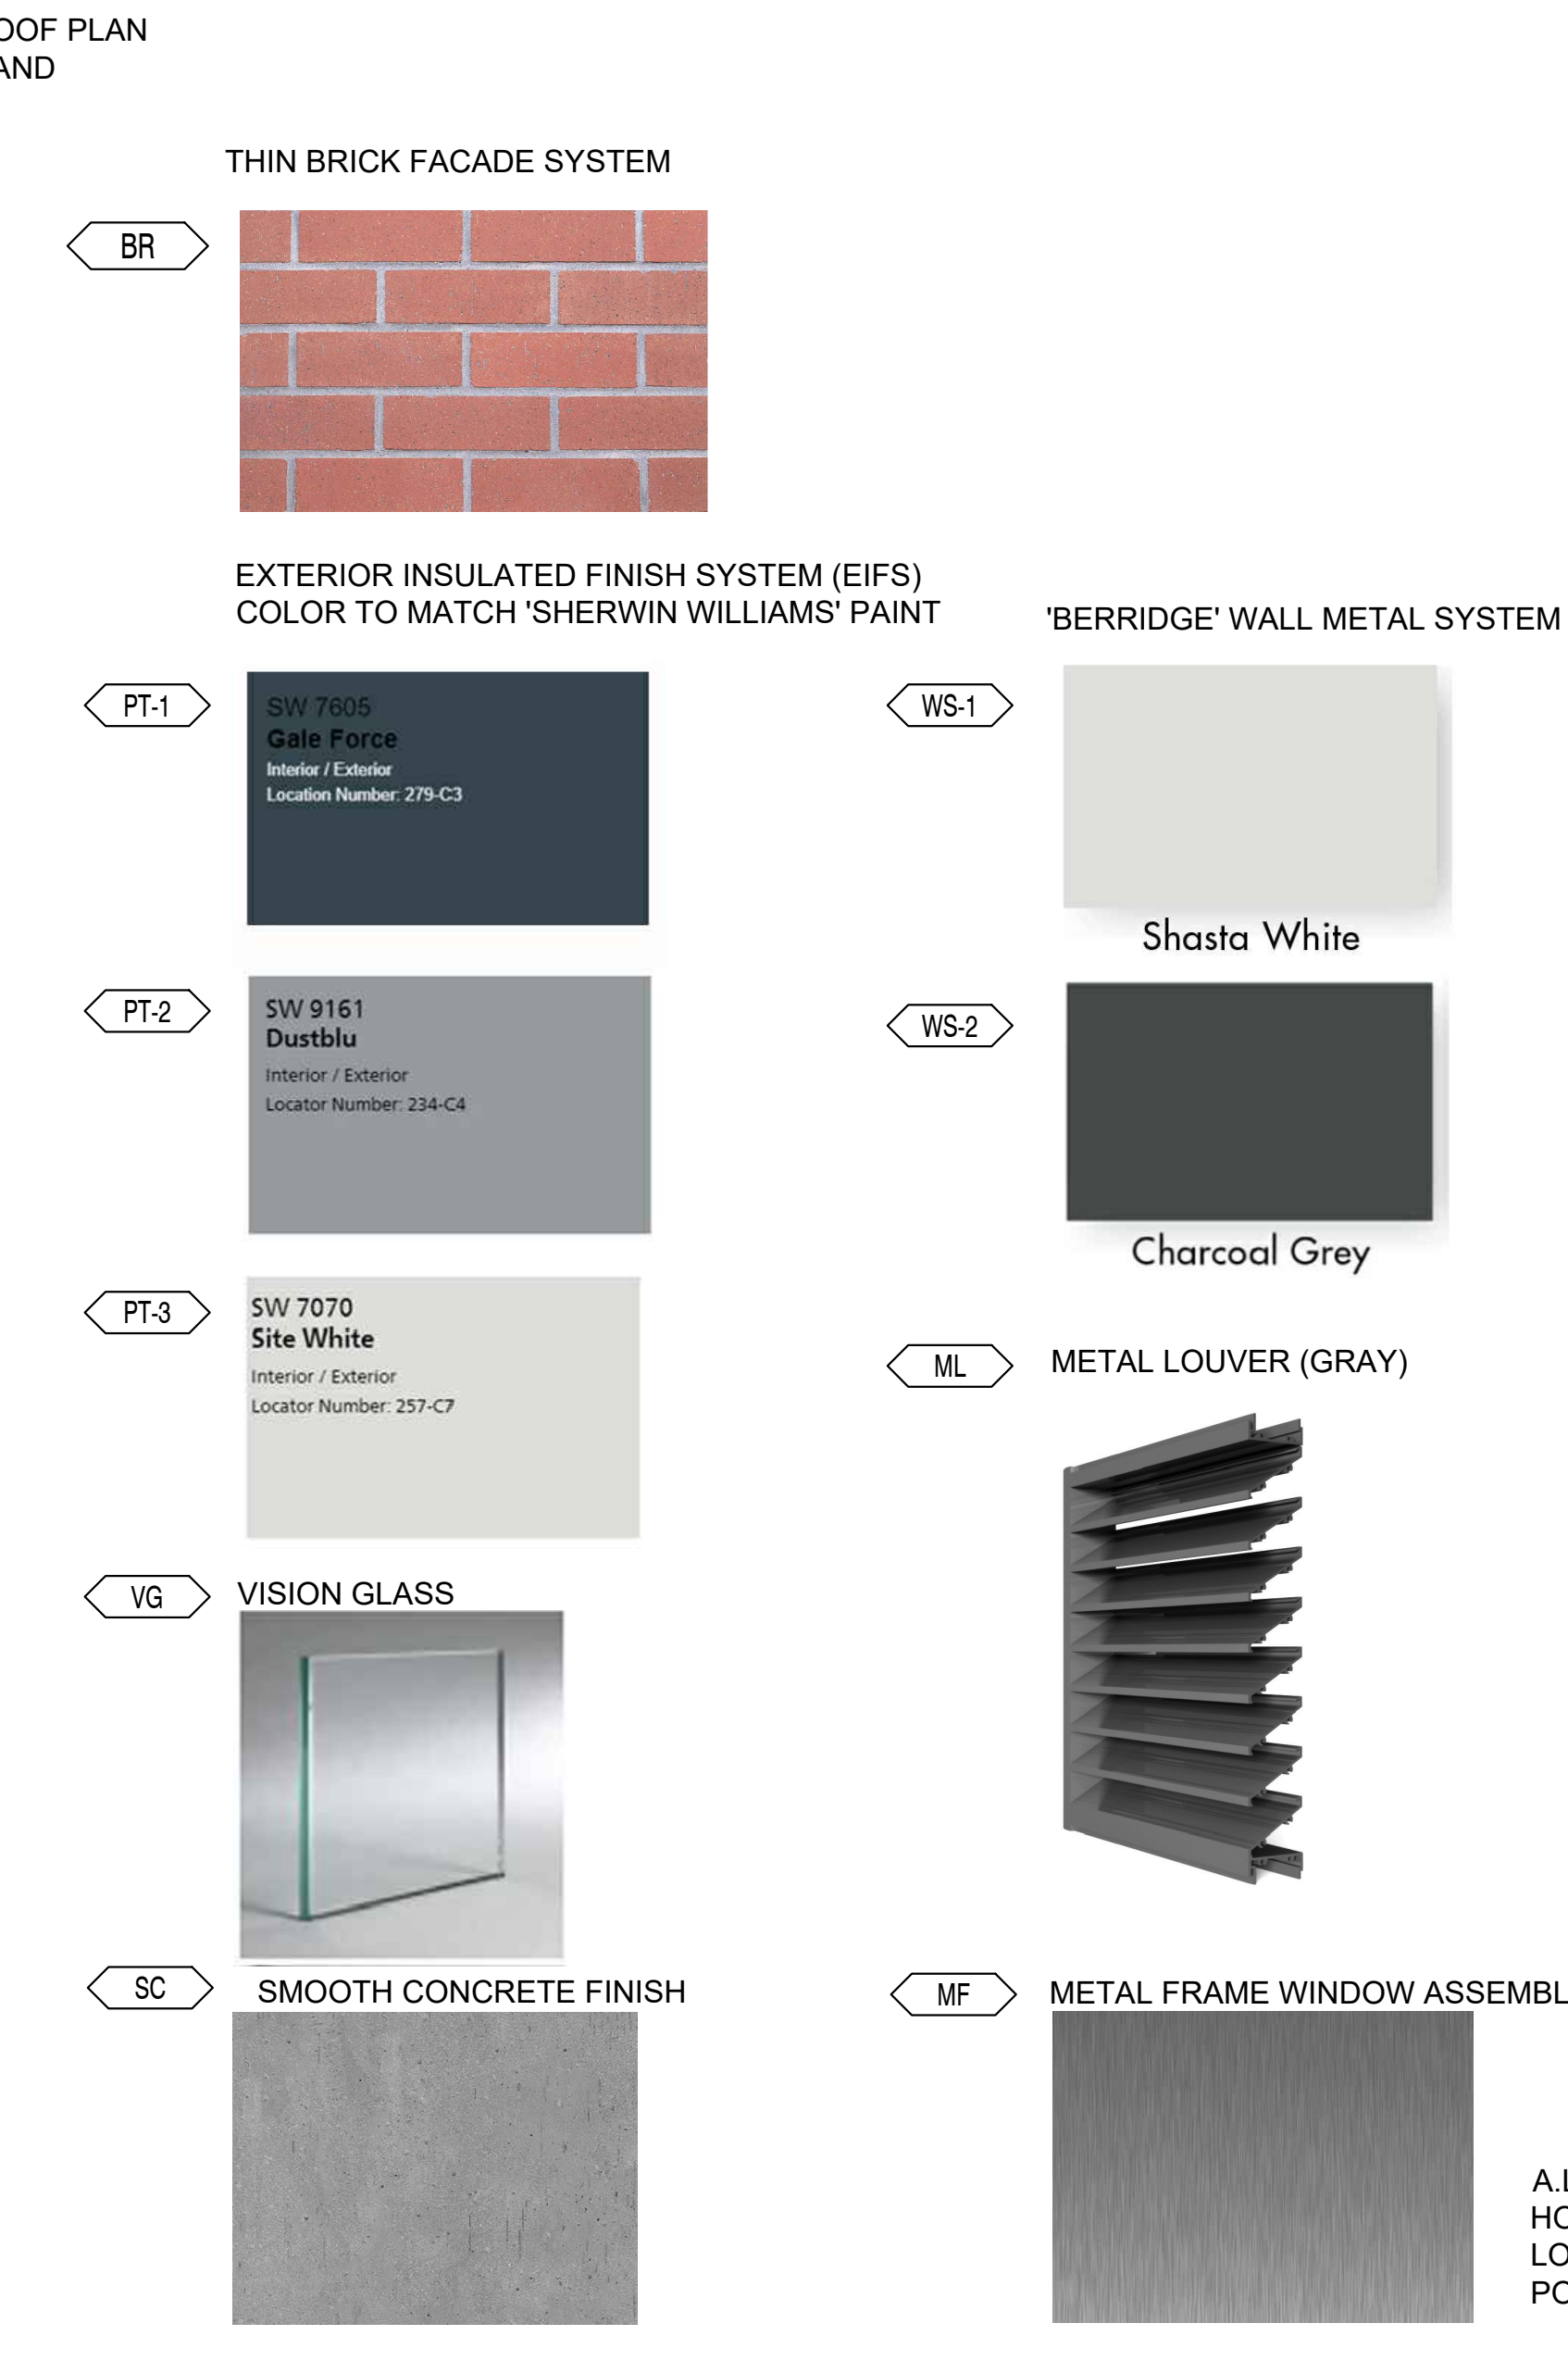

SOUTH ELEVATION (ALLEY)
SCALE: 1/8" = 1'-0"

NO.	DATE	ISSUES AND REVISIONS	BY
1.	7/22/19	ENTITLEMENT SET	
2.	7/23/20	ENTITLEMENT REVISED	
3.	10/27/20	ENTITLEMENT W/ LANDSCAPE	
4.	01/22/21	ENTITLEMENT RESPONSE 1	
5.	03/08/21	ENTITLEMENT RESPONSE 2	
6.	03/24/21	ENTITLEMENT RESPONSE 3	

DATE
SCALE

PROJECT NUMBER
COMPUTER FILE
PROJECT NAME

DESCRIPTION
**BUILDING
ELEVATIONS**

SHEET NUMBER

A4.02

ALL DRAWINGS AND WRITTEN MATERIAL APPEARING
HEREIN CONSTITUTE ORIGINAL AND UNPUBLISHED
WORK OF THE ARCHITECT AND MAY NOT BE
DUPLICATED, USED OR DISCLOSED WITHOUT WRITTEN
CONSENT OF THE ARCHITECT

1



STREET VIEW AT MISSION INN AVE
SCALE: NTS



MISSION INN AVE AND LEMON STREET CORNER
SCALE: NTS

NO.	DATE	ISSUES AND REVISIONS	BY
1.	7/22/19	ENTITLEMENT SET	
2.	7/23/20	ENTITLEMENT REVISED	
3.	10/27/20	ENTITLEMENT W/ LANDSCAPE	
4.	01/22/21	ENTITLEMENT RESPONSE 1	
5.	03/08/21	ENTITLEMENT RESPONSE 2	
6.	03/24/21	ENTITLEMENT RESPONSE 3	

DATE	
SCALE	
PROJECT NUMBER	
COMPUTER FILE	
PROJECT NAME	
DESCRIPTION	BUILDING PERSPECTIVES
SHEET NUMBER	A4.03



ENTRY VIEW AT RESIDENCE INN
SCALE: 1/8" = 1'-0"



ENTRY VIEW AT AC LOUNGE
SCALE: 1/8" = 1'-0"

NO.	DATE	ISSUES AND REVISIONS	BY
1.	7/22/19	ENTITLEMENT SET	
2.	7/23/20	ENTITLEMENT REVISED	
3.	10/27/20	ENTITLEMENT W/ LANDSCAPE	
4.	01/22/21	ENTITLEMENT RESPONSE 1	
5.	03/08/21	ENTITLEMENT RESPONSE 2	
6.	03/24/21	ENTITLEMENT RESPONSE 3	

DATE	
SCALE	
PROJECT NUMBER	
COMPUTER FILE	
PROJECT NAME	
DESCRIPTION	BUILDING PERSPECTIVES
SHEET NUMBER	A4.04



EXISTING HISTORIC BUILDING AT MISSION INN AVE AND LIME ST
SCALE: NTS



EXISTING HISTORIC BUILDING AT LIME ST AND THE ALLEY
SCALE: NTS

NO.	DATE	ISSUES AND REVISIONS	BY
1.	7/22/19	ENTITLEMENT SET	
2.	7/23/20	ENTITLEMENT REVISED	
3.	10/27/20	ENTITLEMENT W/ LANDSCAPE	
4.	01/22/21	ENTITLEMENT RESPONSE 1	
5.	03/08/21	ENTITLEMENT RESPONSE 2	
6.	03/24/21	ENTITLEMENT RESPONSE 3	

DATE	
SCALE	
PROJECT NUMBER	
COMPUTER FILE	
PROJECT NAME	
DESCRIPTION	BUILDING PERSPECTIVES
SHEET NUMBER	A4.05



AERIAL VIEW - POOL DECK
SCALE: NTS

LOUVERED
MTL AWNING

NO.	DATE	ISSUES AND REVISIONS	BY
1.	7/22/19	ENTITLEMENT SET	
2.	7/23/20	ENTITLEMENT REVISED	
3.	10/27/20	ENTITLEMENT W/ LANDSCAPE	
4.	01/22/21	ENTITLEMENT RESPONSE 1	
5.	03/08/21	ENTITLEMENT RESPONSE 2	
6.	03/24/21	ENTITLEMENT RESPONSE 3	

DATE

SCALE

PROJECT NUMBER

COMPUTER FILE

PROJECT NAME

DESCRIPTION

BUILDING
PERSPECTIVES

SHEET NUMBER

A4.06

ALL DRAWINGS AND WRITTEN MATERIAL APPEARING
HEREIN CONSTITUTE ORIGINAL AND UNPUBLISHED
WORK OF THE ARCHITECT AND MAY NOT BE
DUPLICATED, USED OR DISCLOSED WITHOUT WRITTEN
CONSENT OF THE ARCHITECT

NO.	DATE	ISSUES AND REVISIONS	BY
1.	7/22/19	ENTITLEMENT SET	
2.	7/23/20	ENTITLEMENT REVISED	
3.	10/27/20	ENTITLEMENT W/ LANDSCAPE	
4.	01/22/21	ENTITLEMENT RESPONSE 1	
5.	03/08/21	ENTITLEMENT RESPONSE 2	
6.	03/24/21	ENTITLEMENT RESPONSE 3	

DATE

SCALE

PROJECT NUMBER

COMPUTER FILE

PROJECT NAME


DESCRIPTION

BUILDING
SECTION

SHEET NUMBER

A5.01

ALL DRAWINGS AND WRITTEN MATERIAL APPEARING
HEREIN CONSTITUTE ORIGINAL AND UNPUBLISHED
WORK OF THE ARCHITECT AND MAY NOT BE
DUPLICATED, USED OR DISCLOSED WITHOUT WRITTEN
CONSENT OF THE ARCHITECT

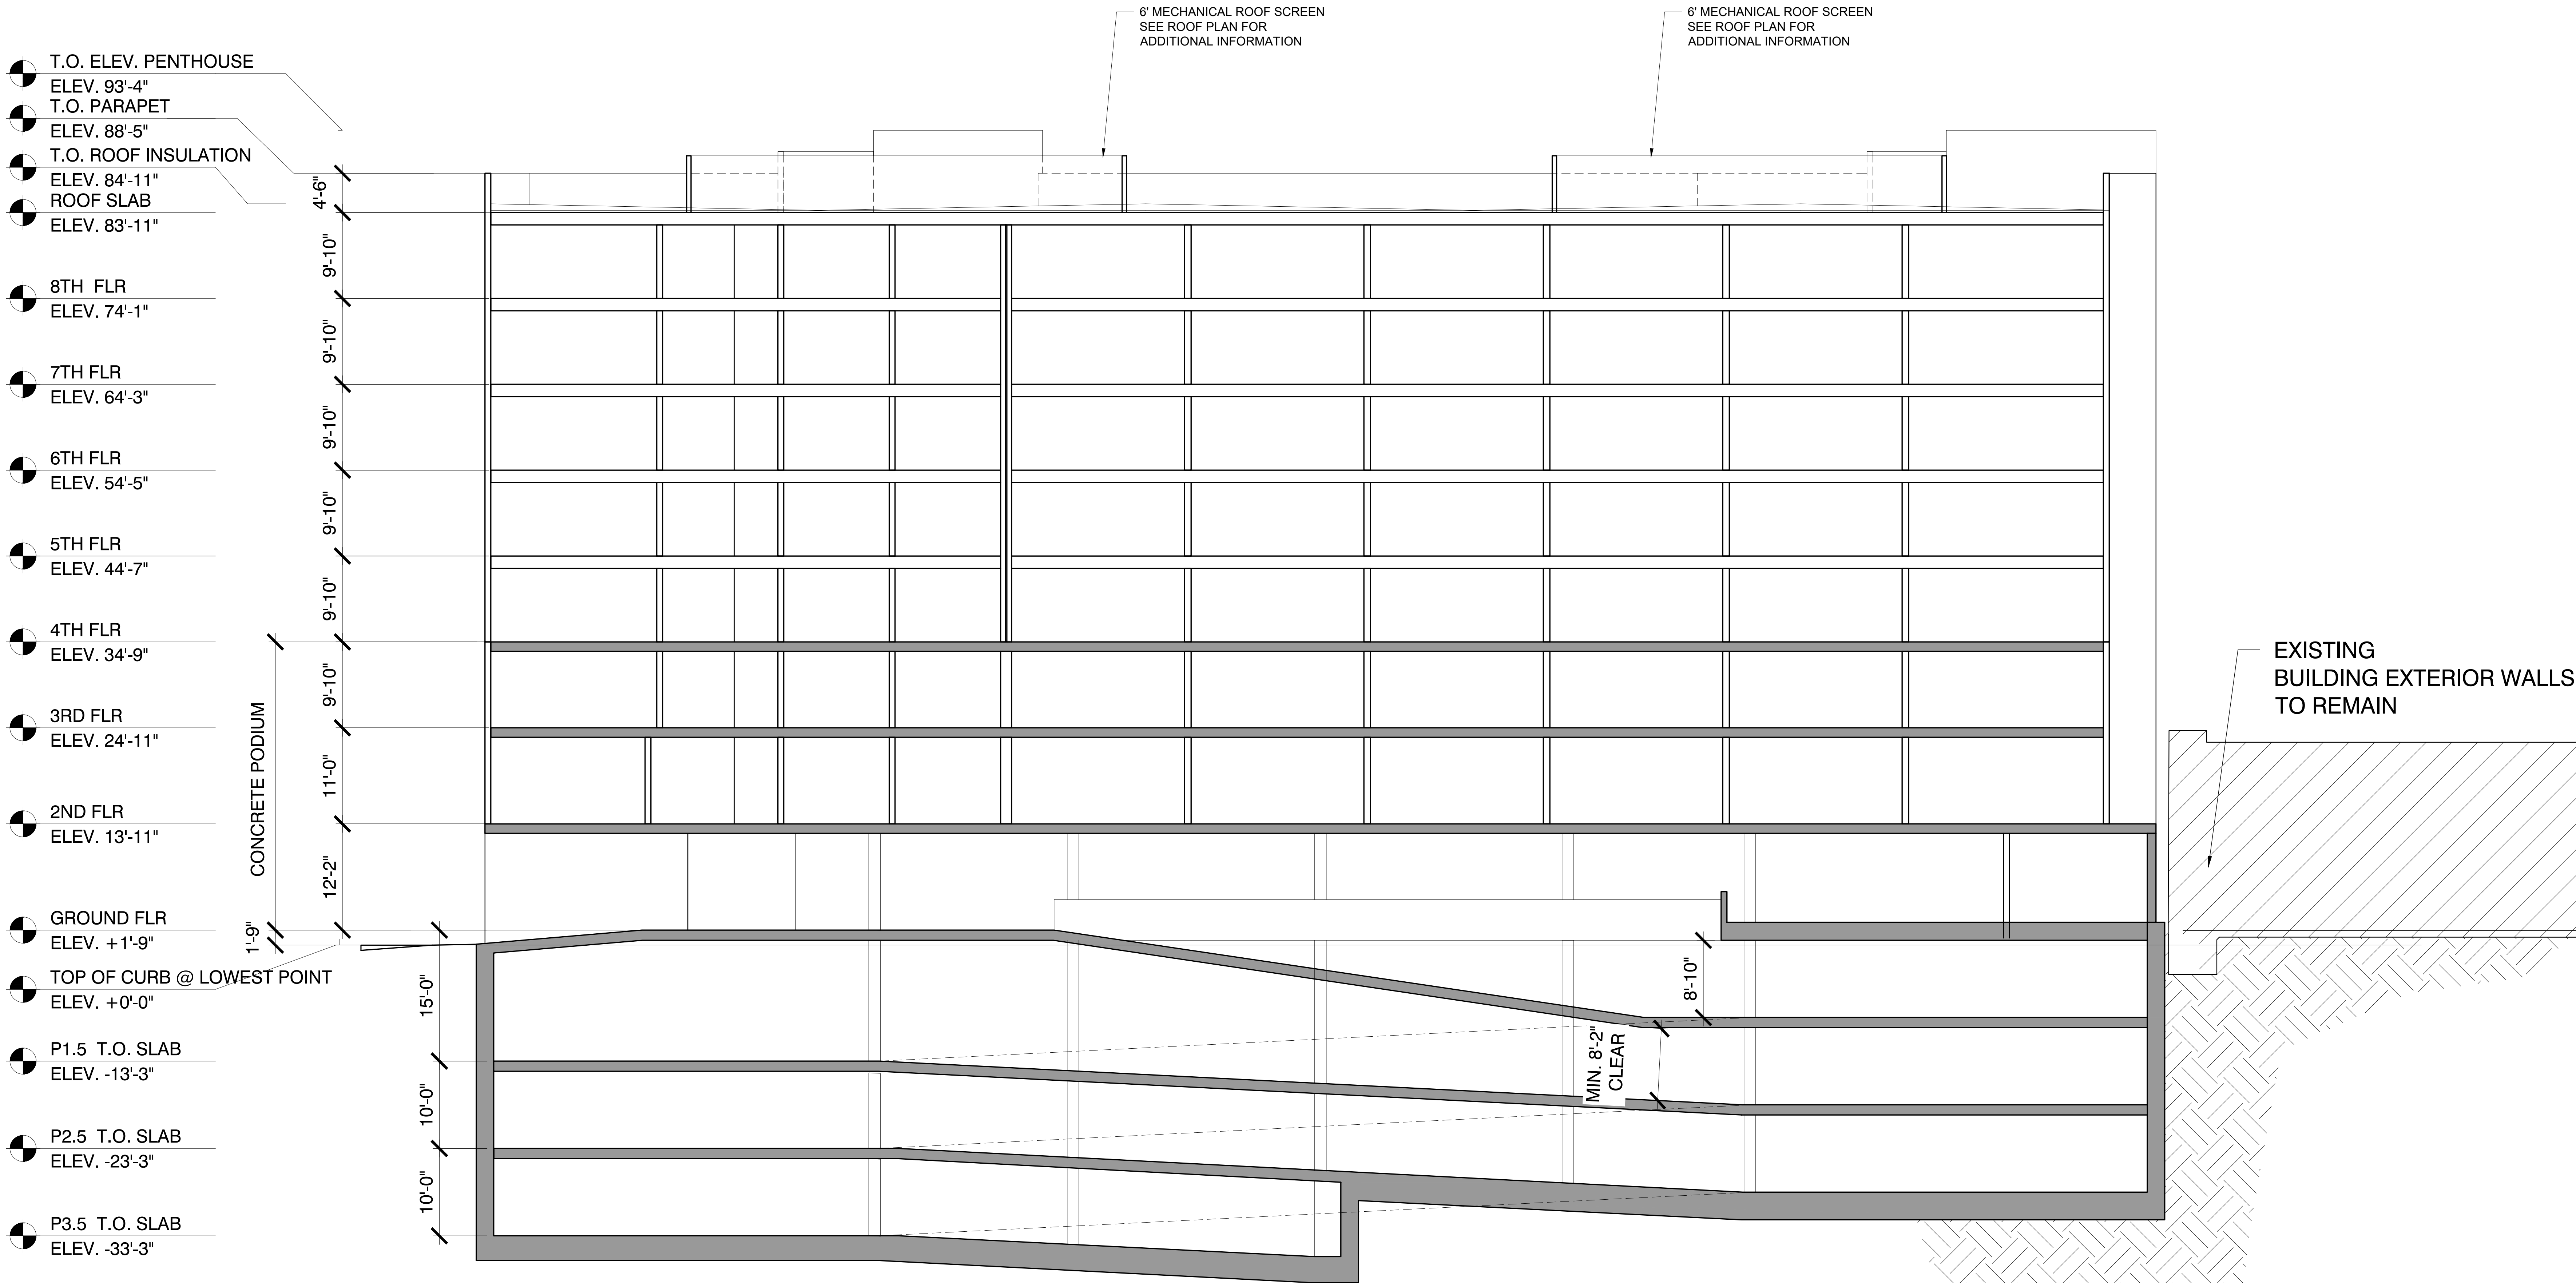

NO.	DATE	ISSUES AND REVISIONS	BY
1.	7/22/19	ENTITLEMENT SET	
2.	7/23/20	ENTITLEMENT REVISED	
3.	10/27/20	ENTITLEMENT W/ LANDSCAPE	
4.	01/22/21	ENTITLEMENT RESPONSE 1	
5.	03/08/21	ENTITLEMENT RESPONSE 2	
6.	03/24/21	ENTITLEMENT RESPONSE 3	

DATE _____

SCALE _____

PROJECT NUMBER
COMPUTER FILE
PROJECT NAME


DESCRIPTION

BUILDING
SECTION

SHEET NUMBER

A5.02

ALL DRAWINGS AND WRITTEN MATERIAL APPEARING
HEREIN CONSTITUTE ORIGINAL AND UNPUBLISHED
WORK OF THE ARCHITECT AND MAY NOT BE
DUPLICATED, USED OR DISCLOSED WITHOUT WRITTEN
CONSENT OF THE ARCHITECT

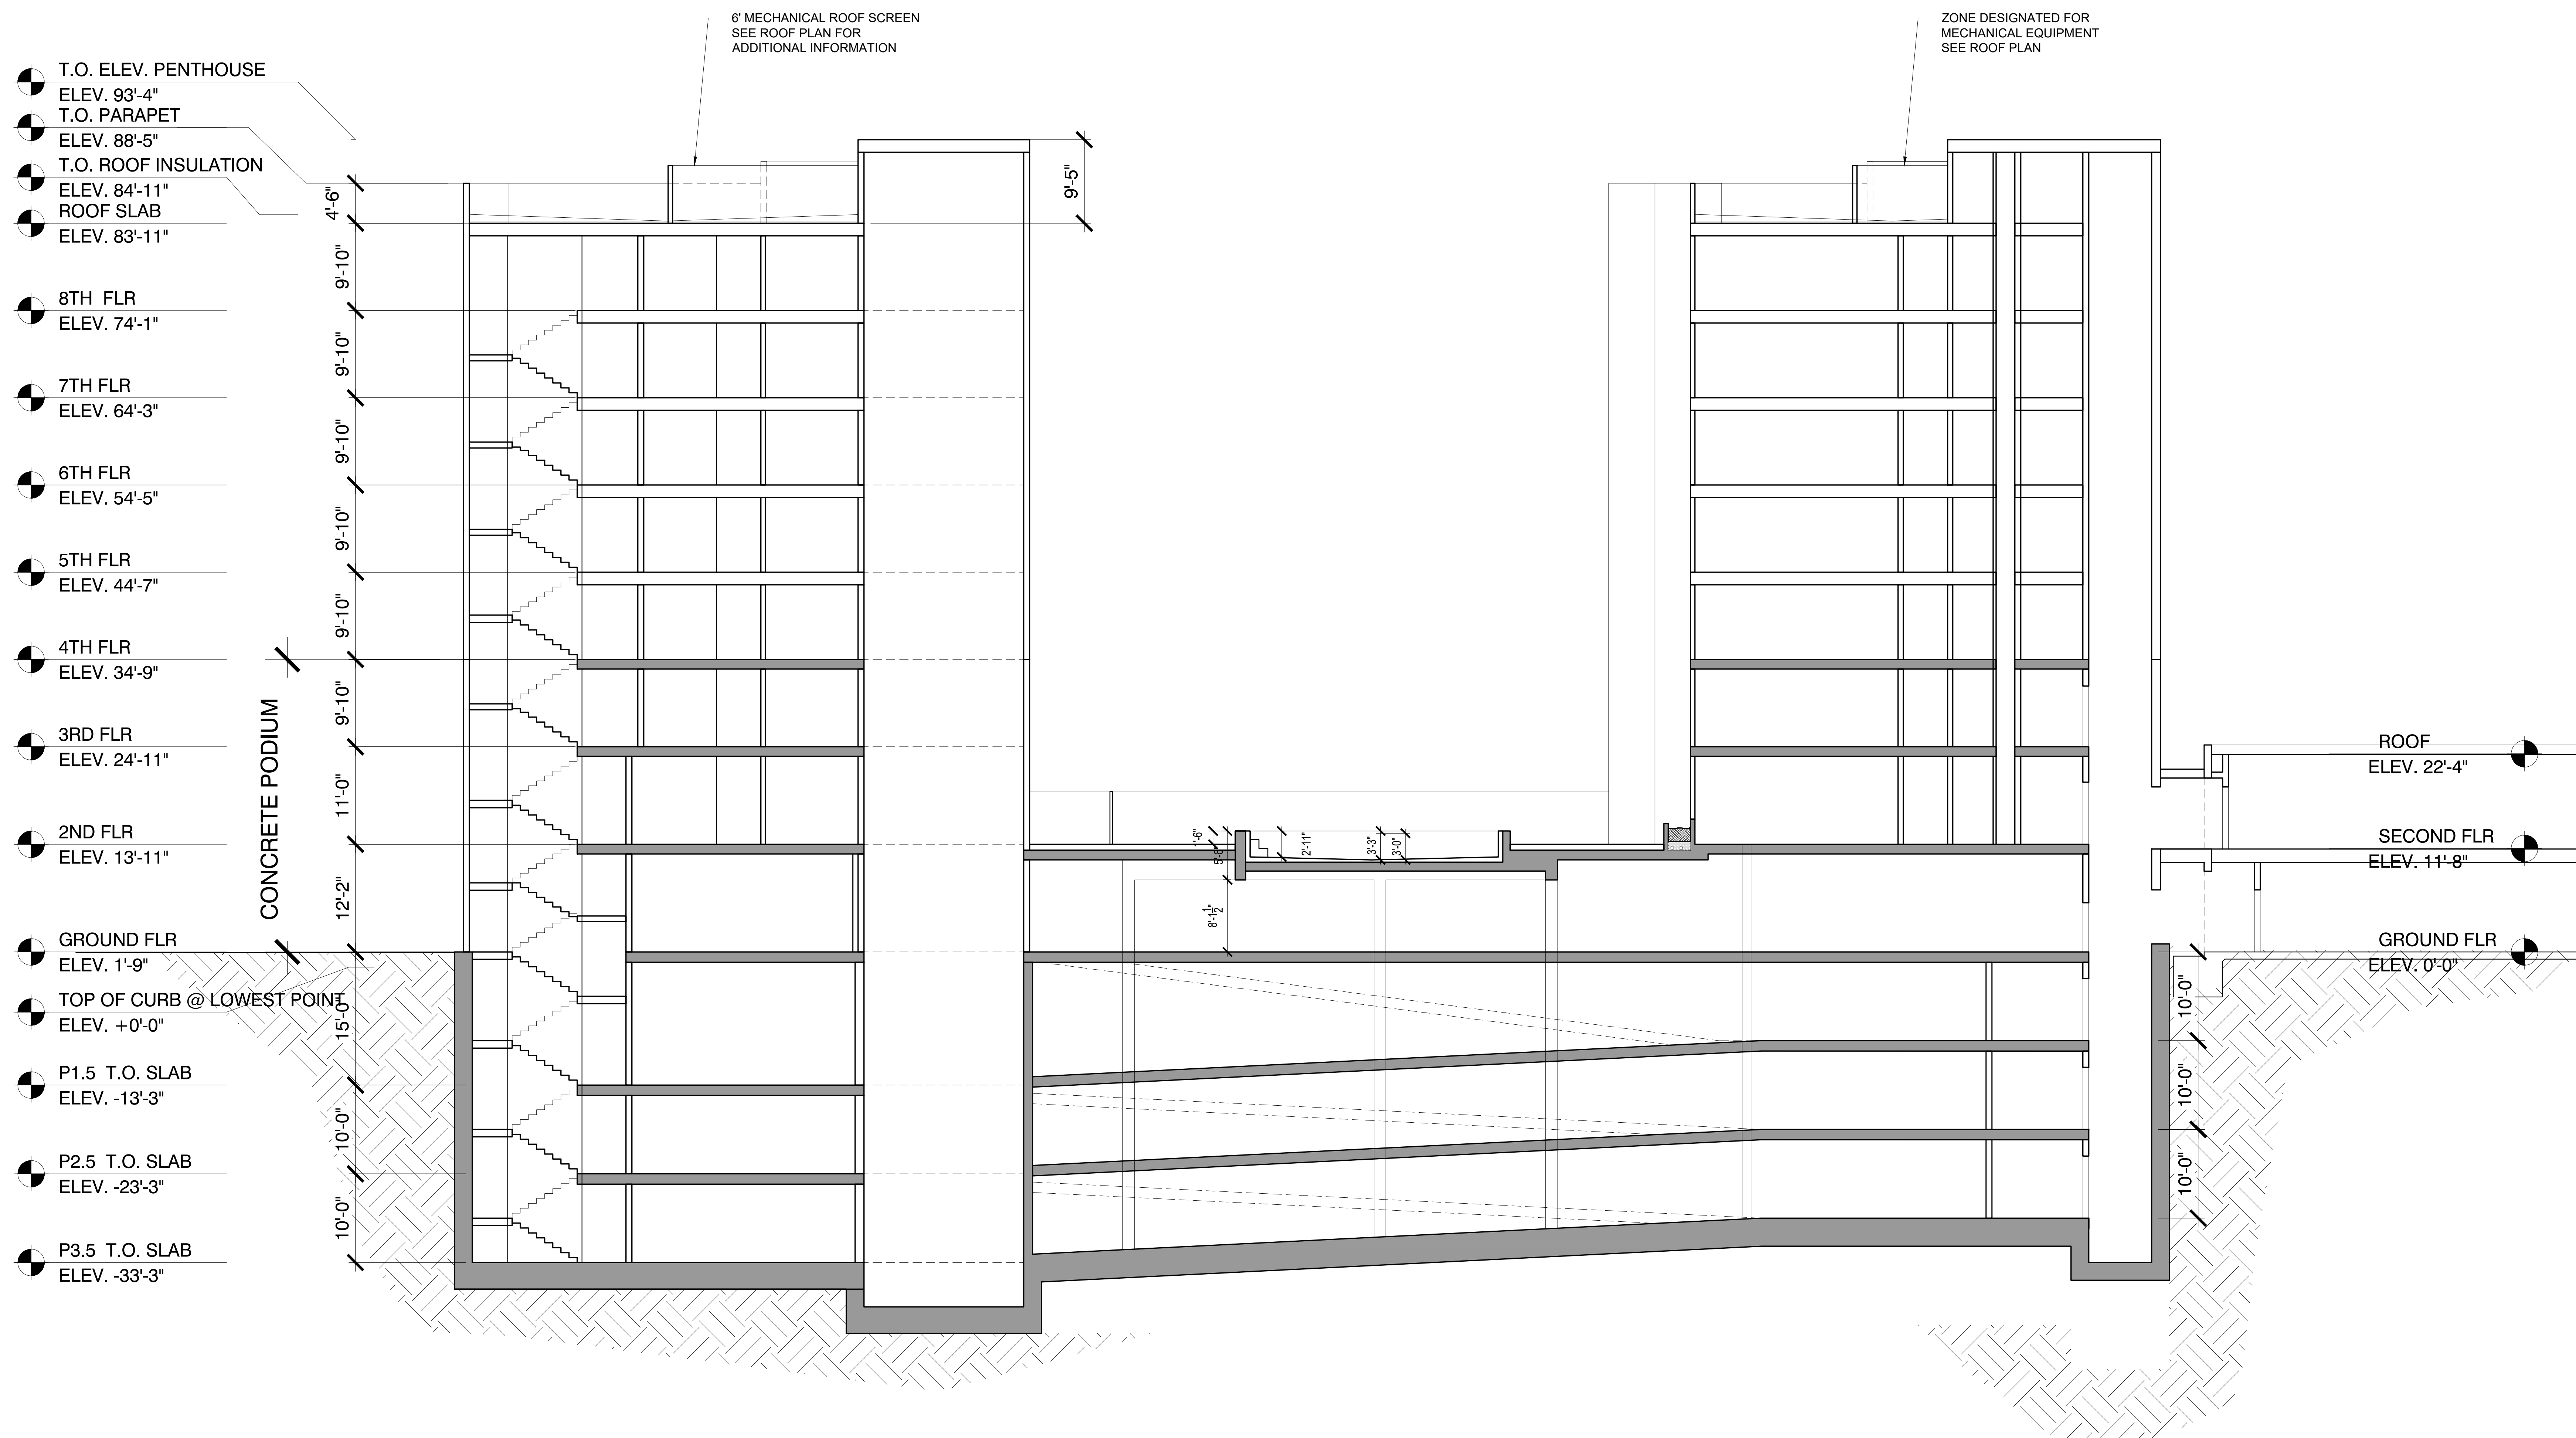

NO.	DATE	ISSUES AND REVISIONS	BY
1.	7/22/19	ENTITLEMENT SET	
2.	7/23/20	ENTITLEMENT REVISED	
3.	10/27/20	ENTITLEMENT W/ LANDSCAPE	
4.	01/22/21	ENTITLEMENT RESPONSE 1	
5.	03/08/21	ENTITLEMENT RESPONSE 2	
6.	03/24/21	ENTITLEMENT RESPONSE 3	

DATE

SCALE

PROJECT NUMBER

COMPUTER FILE

PROJECT NAME

DESCRIPTION

BUILDING
SECTION

SHEET NUMBER

A5.04

ALL DRAWINGS AND WRITTEN MATERIAL APPEARING
HEREIN CONSTITUTE ORIGINAL AND UNPUBLISHED
WORK OF THE ARCHITECT AND MAY NOT BE
DUPLICATED, USED OR DISCLOSED WITHOUT WRITTEN
CONSENT OF THE ARCHITECT

