



	X	A
A	7'	3.5"—4.0'
B	6'	3.4"—3.5'
C	5'	3.2"—3.4'
D	4'	2.8"—3.2'
E	3'	2.2"—2.8'
F	2'	1.6"—2.2'
G	1'	0.8"—1.6'
H	0'	0"—0.8'

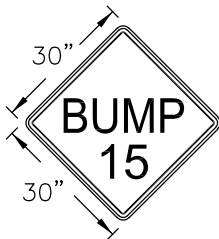

1. THIS STANDARD SHALL ONLY BE USED WITH THE APPROVAL OF THE CITY ENGINEER OR HIS/HER REPRESENTATIVE.
2. "BUMP" SIGN NEEDS TO BE BLACK ON YELLOW.
3. NO LANE LINE STRIPING THROUGH SPEED BUMP.

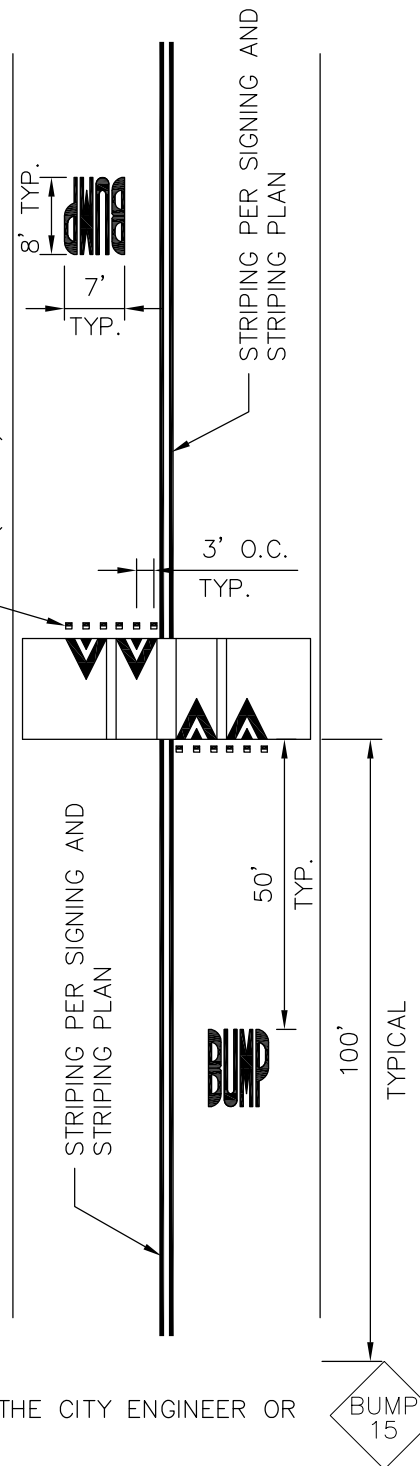

APPROVED BY:

CITY ENGINEER

05/02/2019
DATE

CITY OF RIVERSIDE

PUBLIC WORKS DEPARTMENT

SPEED BUMP (TYPE II)

STANDARD DRAWING NO.

251

Sheet 2 of 2

MARK	REVISIONS	APPR.	DATE
------	-----------	-------	------