


CAUTION : IF THIS SHEET IS NOT A 24" X 36" IT IS A REDUCED PRINT



WEST ELEVATION



SOUTH ELEVATION

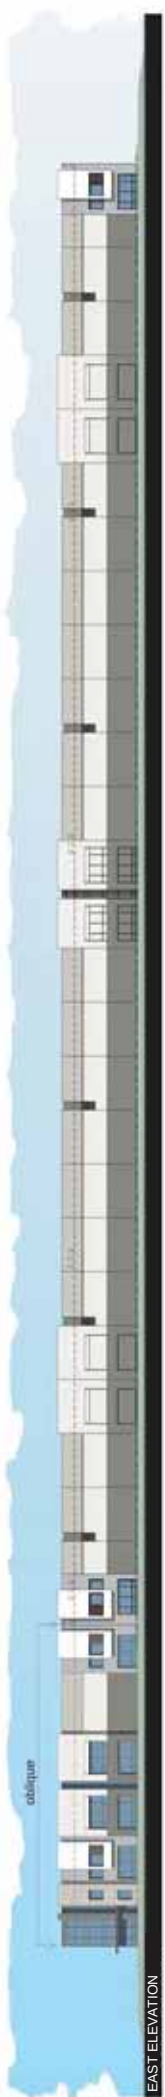


EAST ELEVATION

21a-43



NORTH ELEVATION

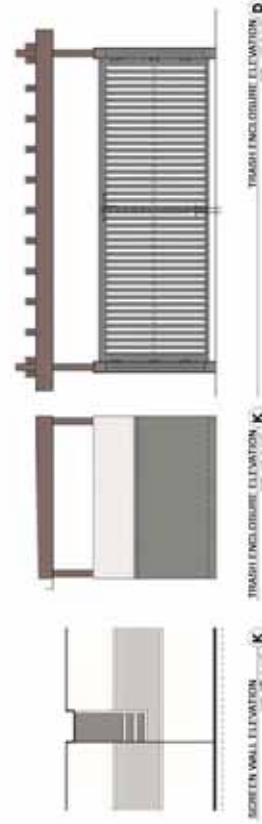

SCREEN WALL ELEVATION

TRASH ENCLOSURE ELEVATION

TRASH ENCLOSURE ELEVATION



Research Park Dr. & Marlborough Ave.

CITY OF RIVERSIDE, CA

Guthrie Construction

Job No. 16512.00

CONCEPTUAL COLORED ELEVATIONS & TRASH ENCLOSURE

01.03.2018




WEST ELEVATION



NORTH ELEVATION

- | | | | | | | | | | | | | | | | |
|---|---|---|--|---|---|---|--|---|--|---|--|---|----------------------------|---|----------------------------|
| 1 | Sherwin Williams
SW 7005
Pure White | 2 | Sherwin Williams
SW 7647
Crushed Ice | 3 | Sherwin Williams
SW 7041
Cottonade Gray | 4 | Sherwin Williams
SW 7643
Pussywillow | 5 | Sherwin Williams
SW 7642
Pavestone | 6 | Sherwin Williams
SW 7705
Wheat Penny | 7 | Blue Reflective
GLAZING | 8 | Clear Anodized
MULLIONS |
|---|---|---|--|---|---|---|--|---|--|---|--|---|----------------------------|---|----------------------------|

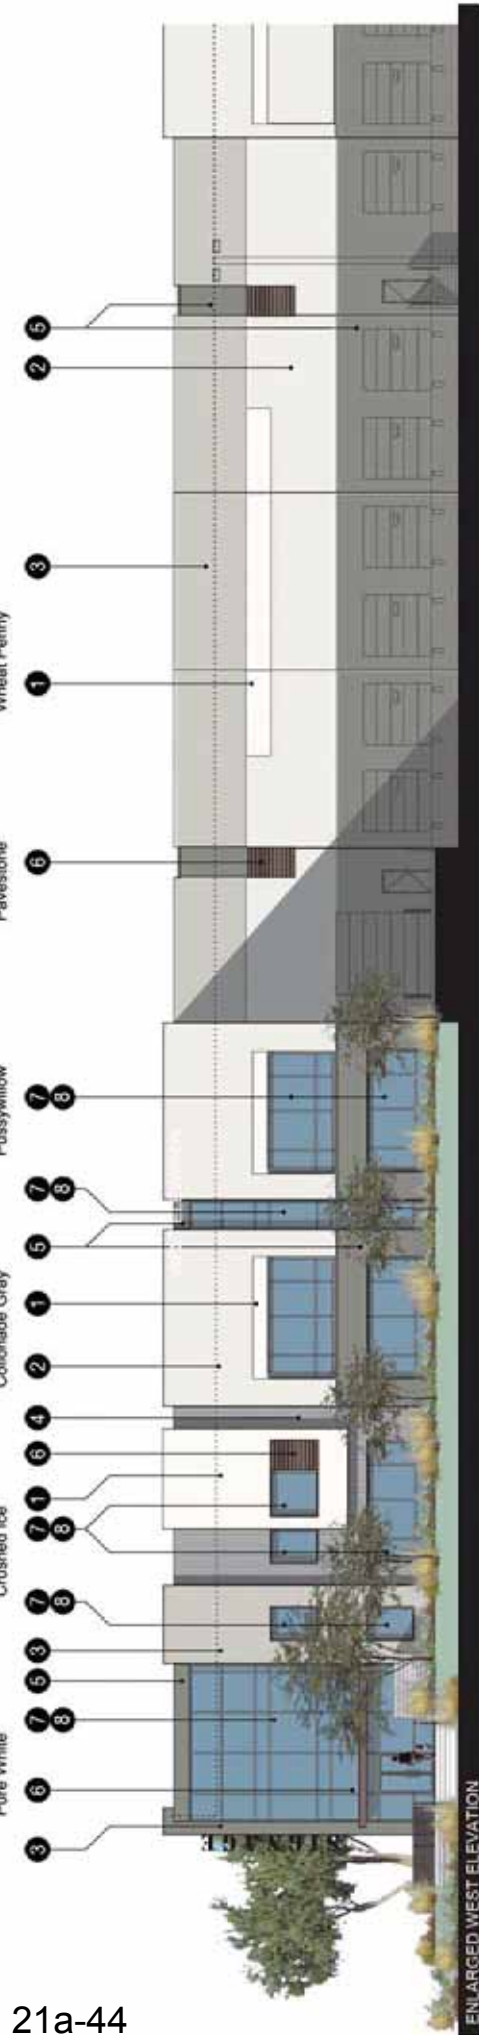

ENLARGED WEST ELEVATION



RESEARCH PARK DR., AND MARLBOROUGH AVENUE

RIVERSIDE, CA

GUTHRIE
CONSTRUCTION

Job No. 17419.00

COLOR ELEVATIONS & MATERIAL BOARD

12.29.17