the Grove Village Concept2



No.	Description	Dat

**Grove Community** Church


Village Housing

Cover

Project Number	Project Number
Date	Issue Date
Drawn By	Author
Checked By	Checker
^	lack

**A.**0



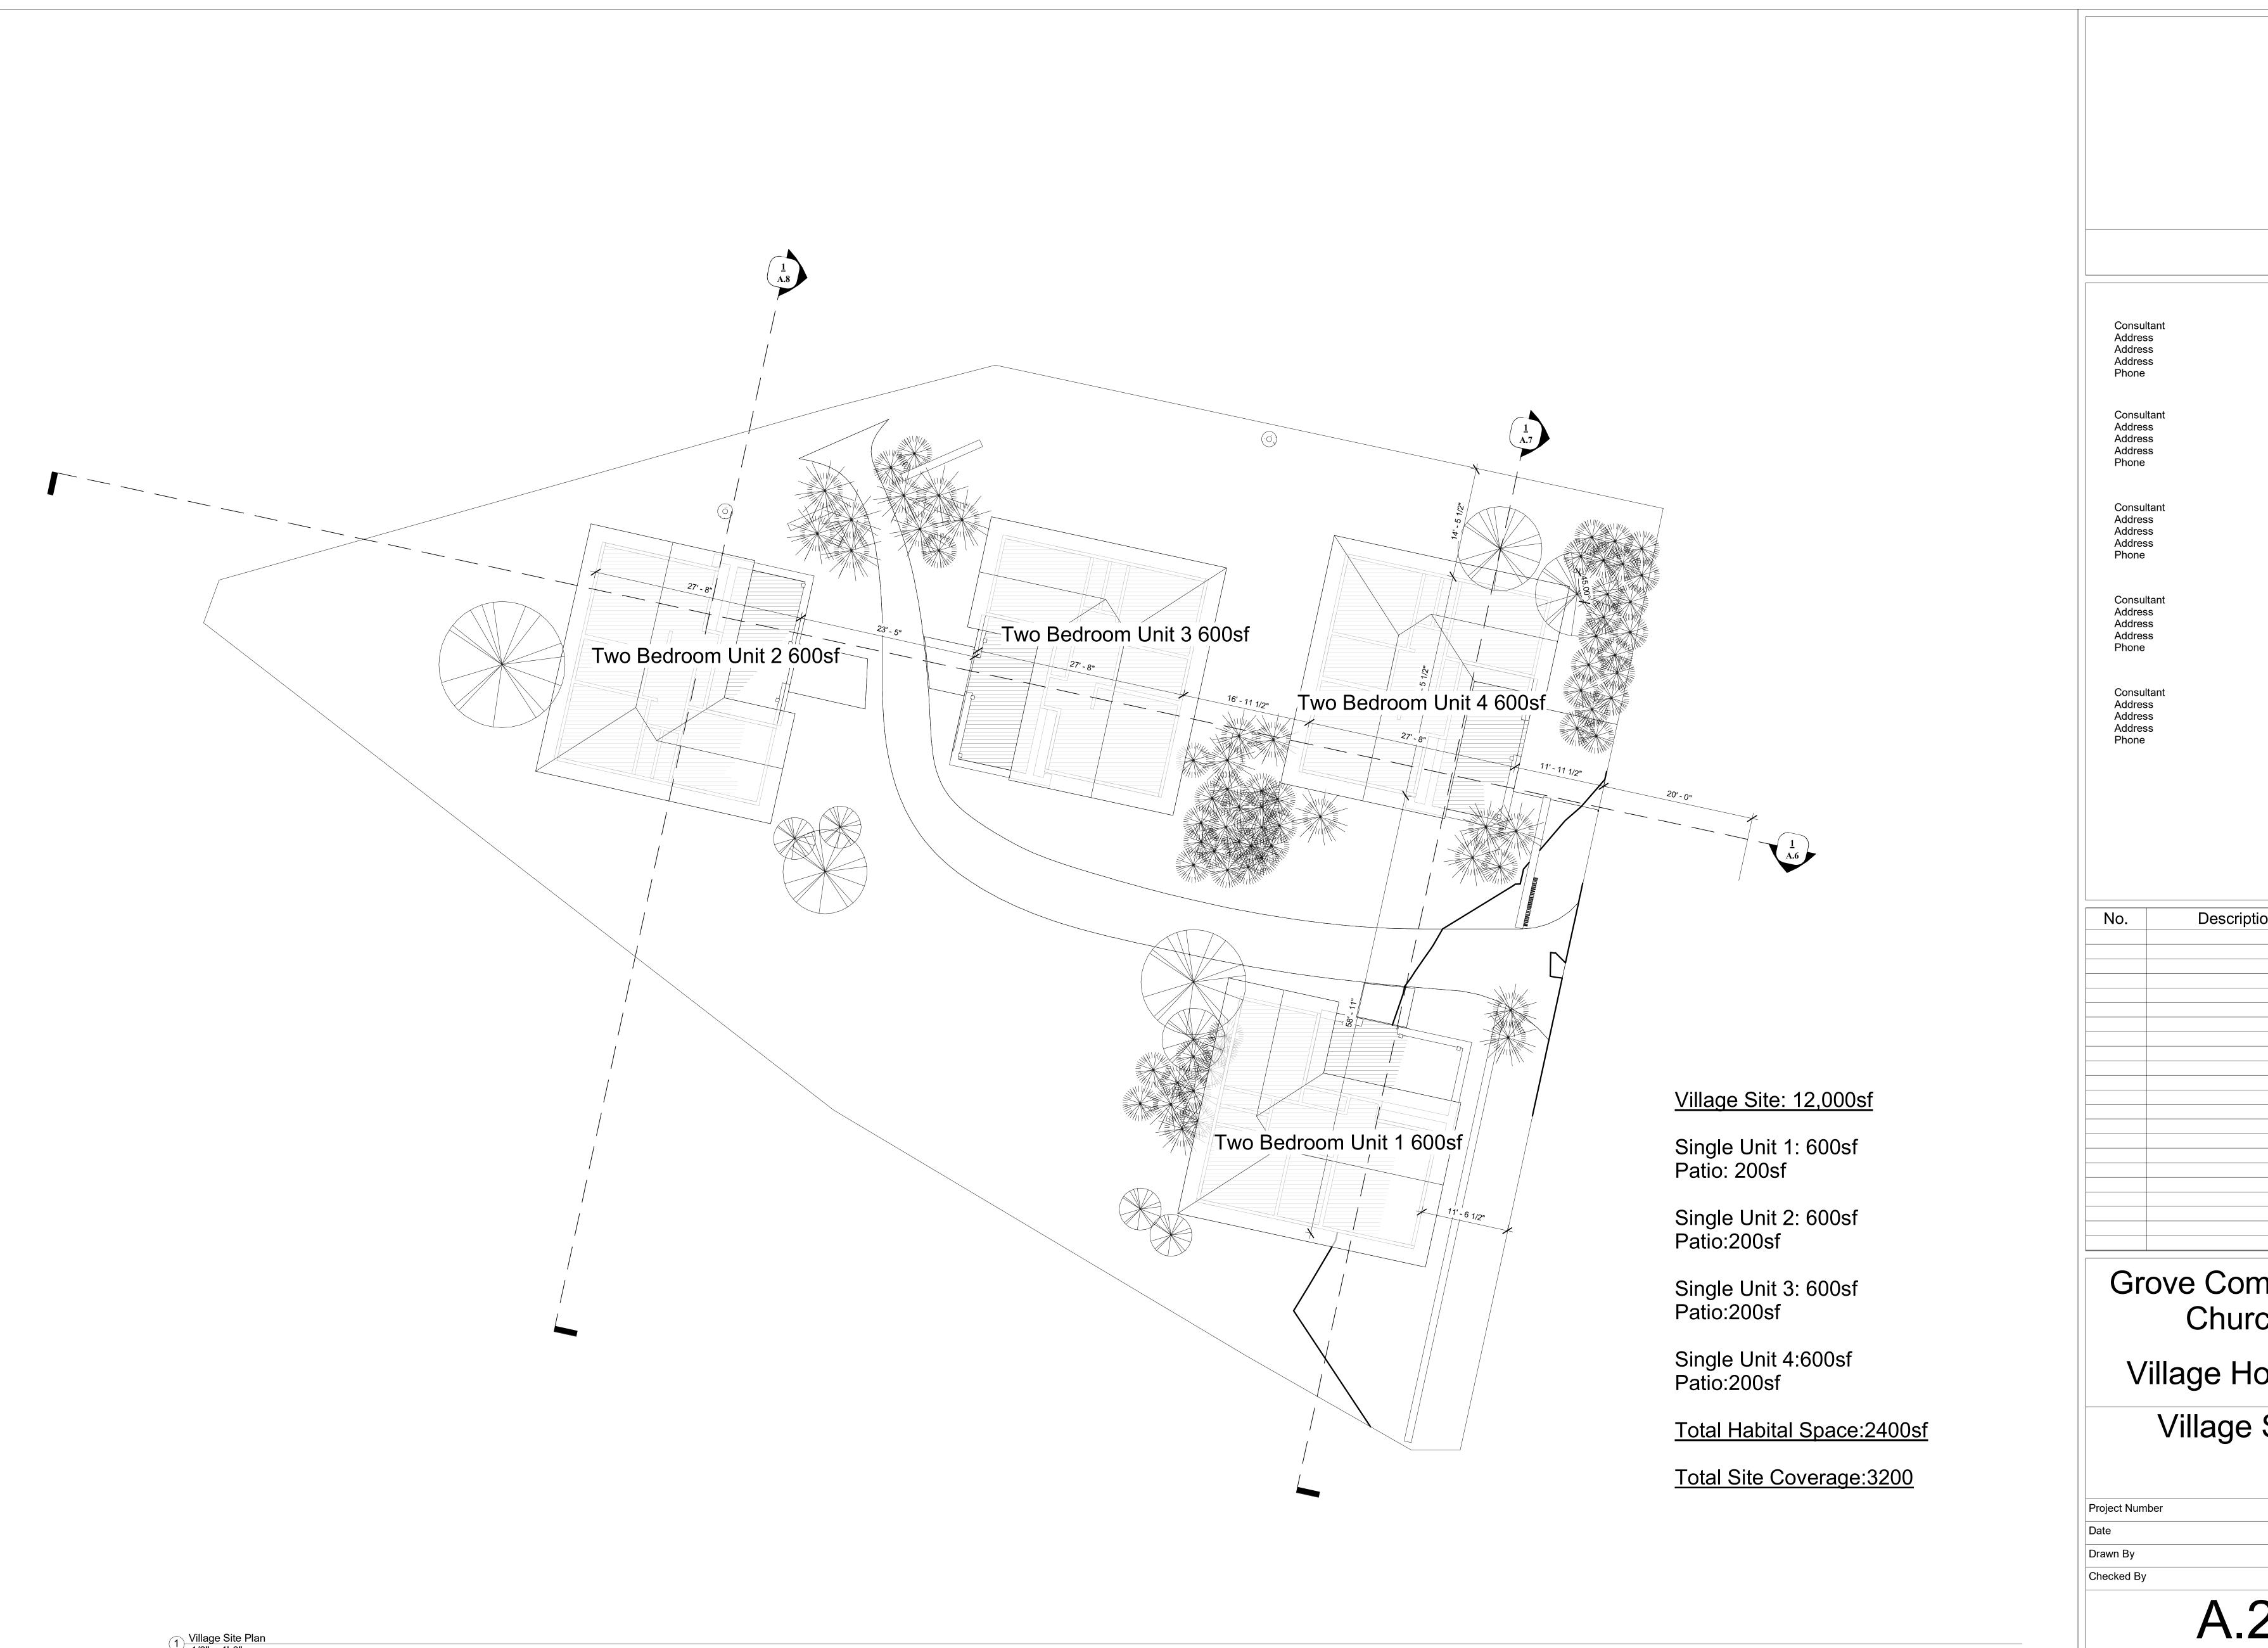

Description

**Grove Community** Church


Village Housing


Village Site

Project Number Issue Date JB / BJ

1/8" = 1'-0"

Date

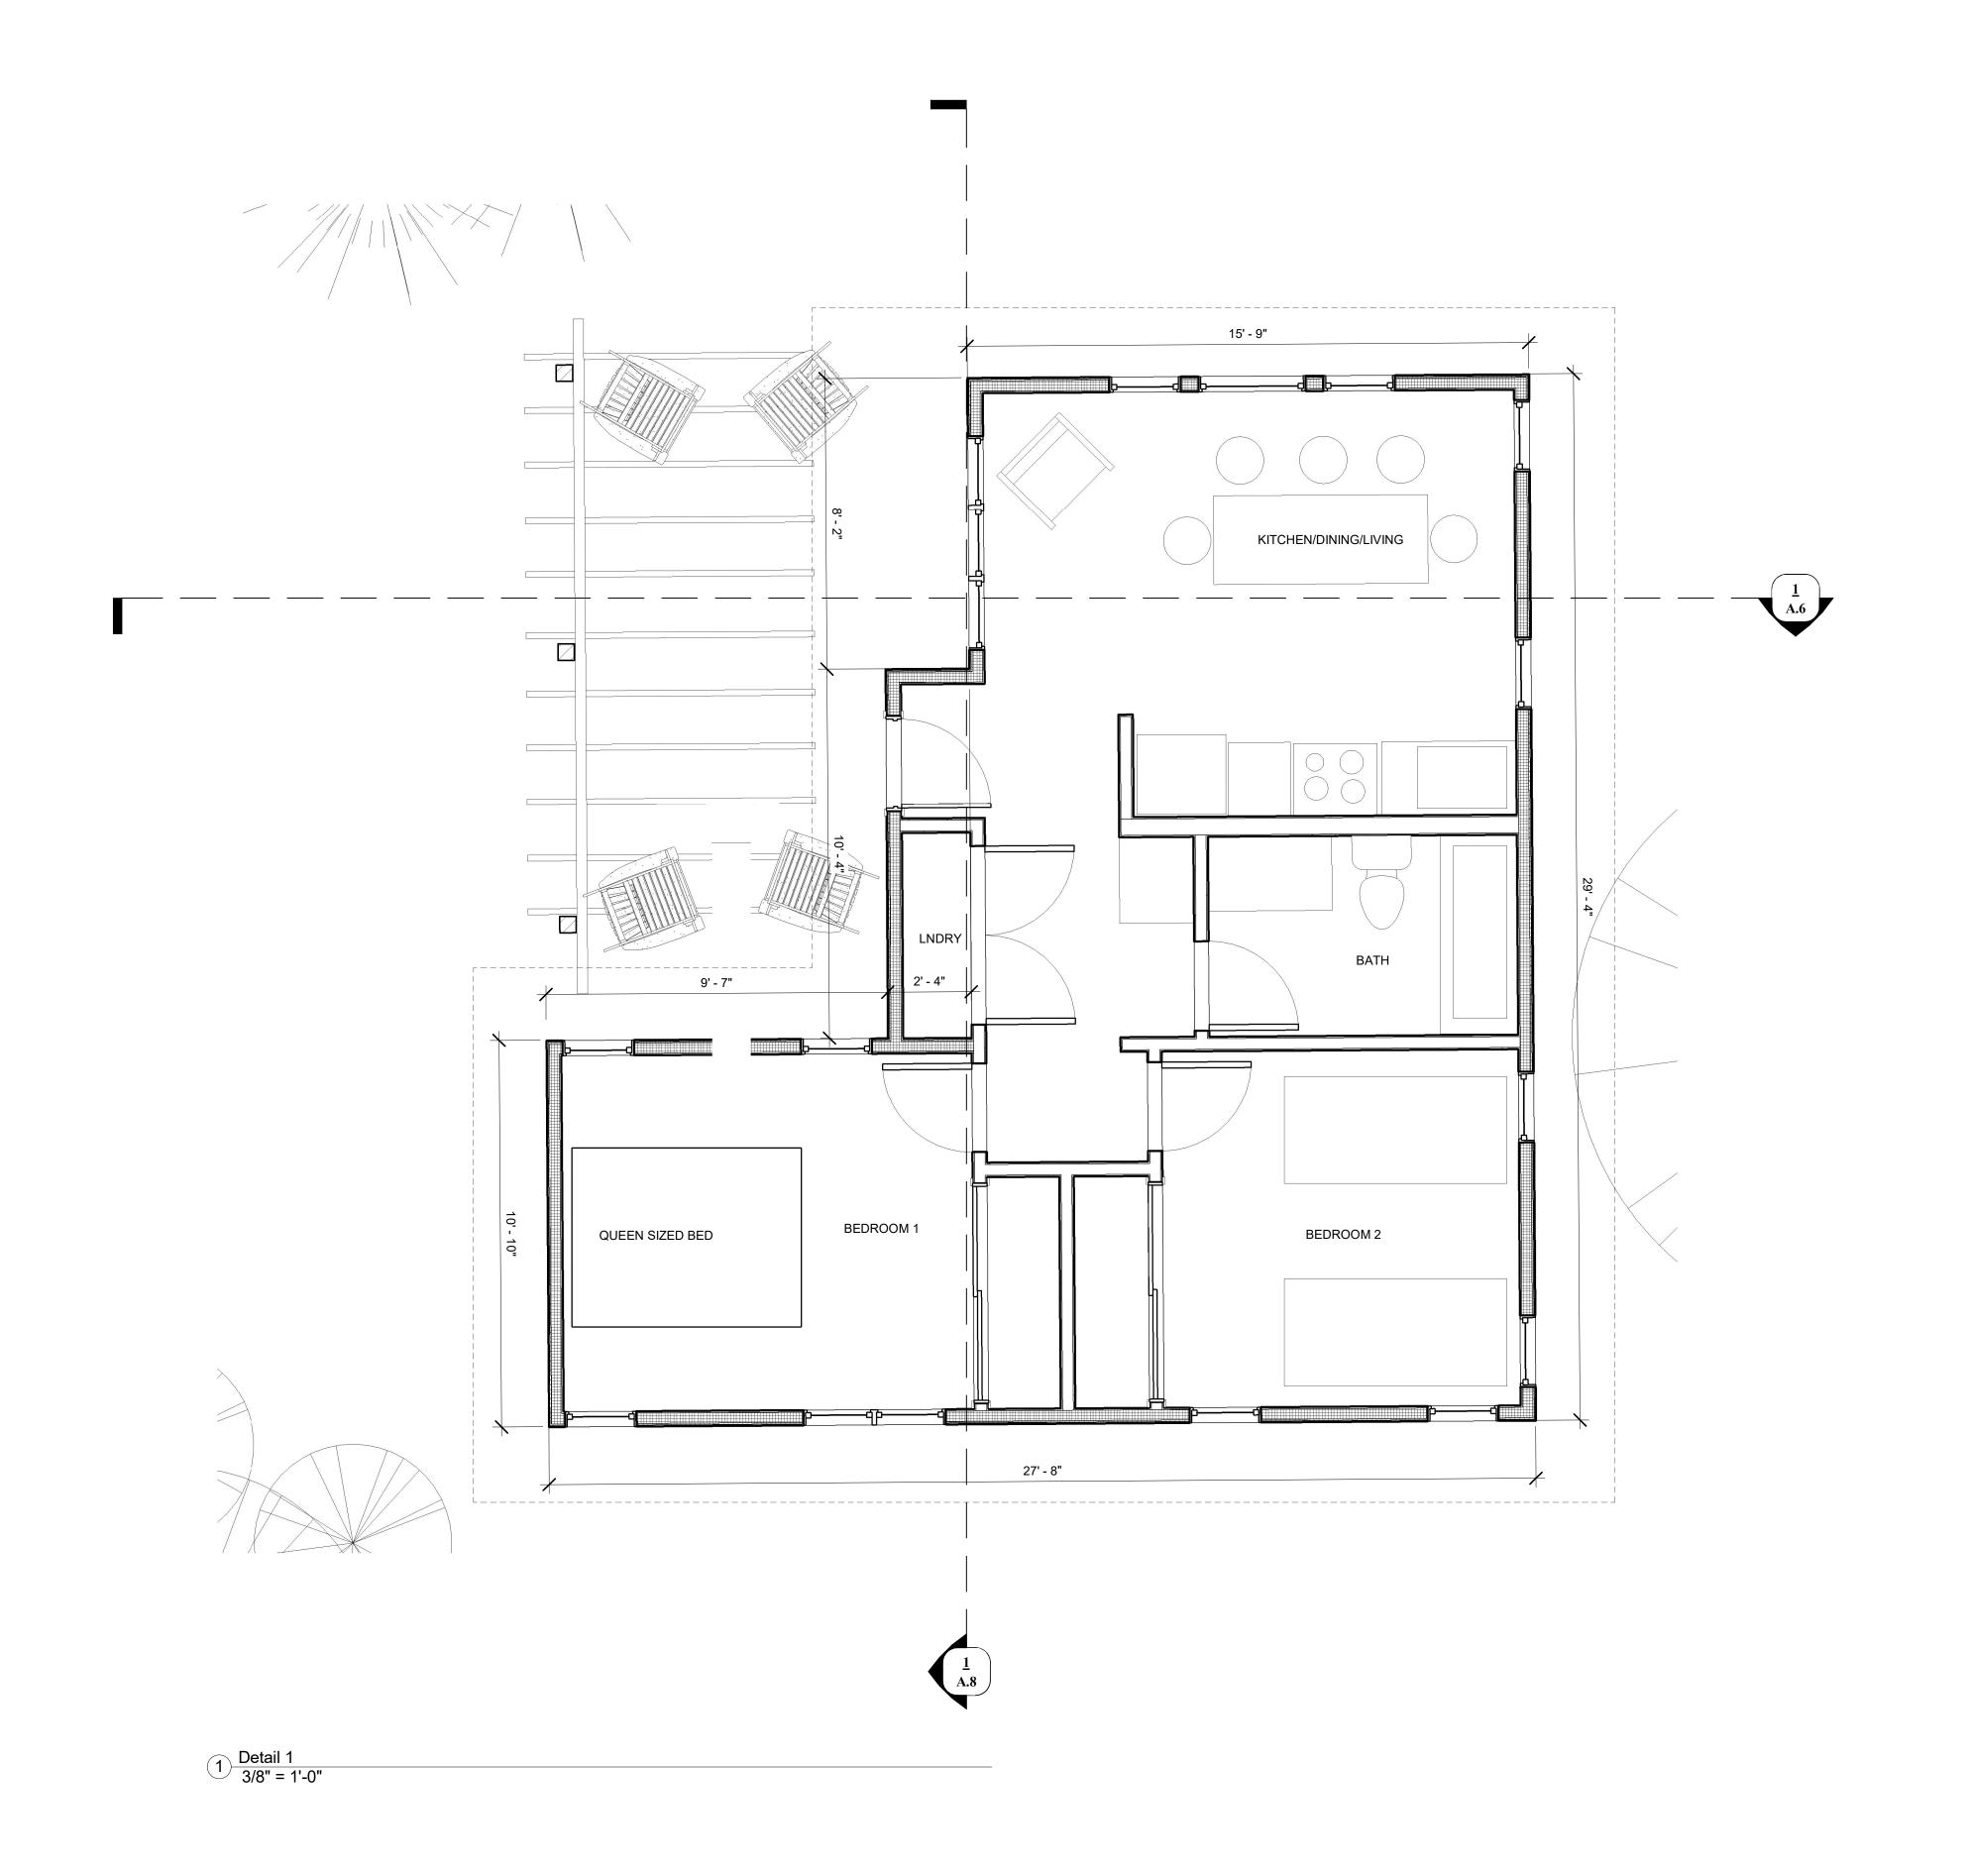

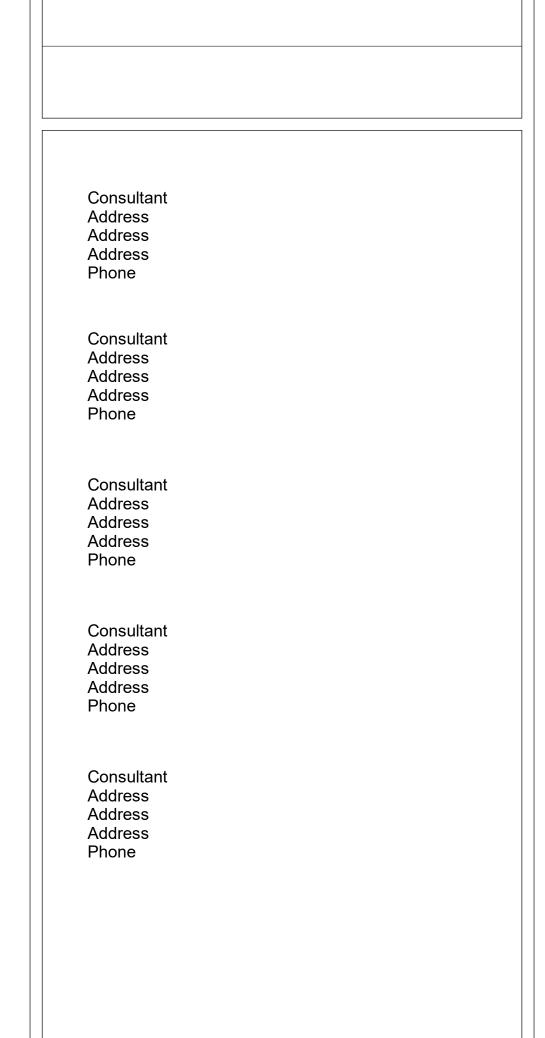

No.	Description	Date

Grove Community
Church

Village Housing
Two Bedroom Unit

600sf

Date Issue Date  Drawn By Author		4.3
Date Issue Date	Checked By	Checker
- Trojost i tallise	Drawn By	Author
Project Number Project Number	Date	Issue Date
	Project Number	Project Number

3/8" = 1'-0"





Description	Date
	Description

Grove Community
Church

Village Housing
Site Renderings

Checker
Author
Issue Date
oject Number
_




2 3D View 10




Description Grove Community
Church Village Housing
Site Renderings

Project Number Issue Date Checker

Date

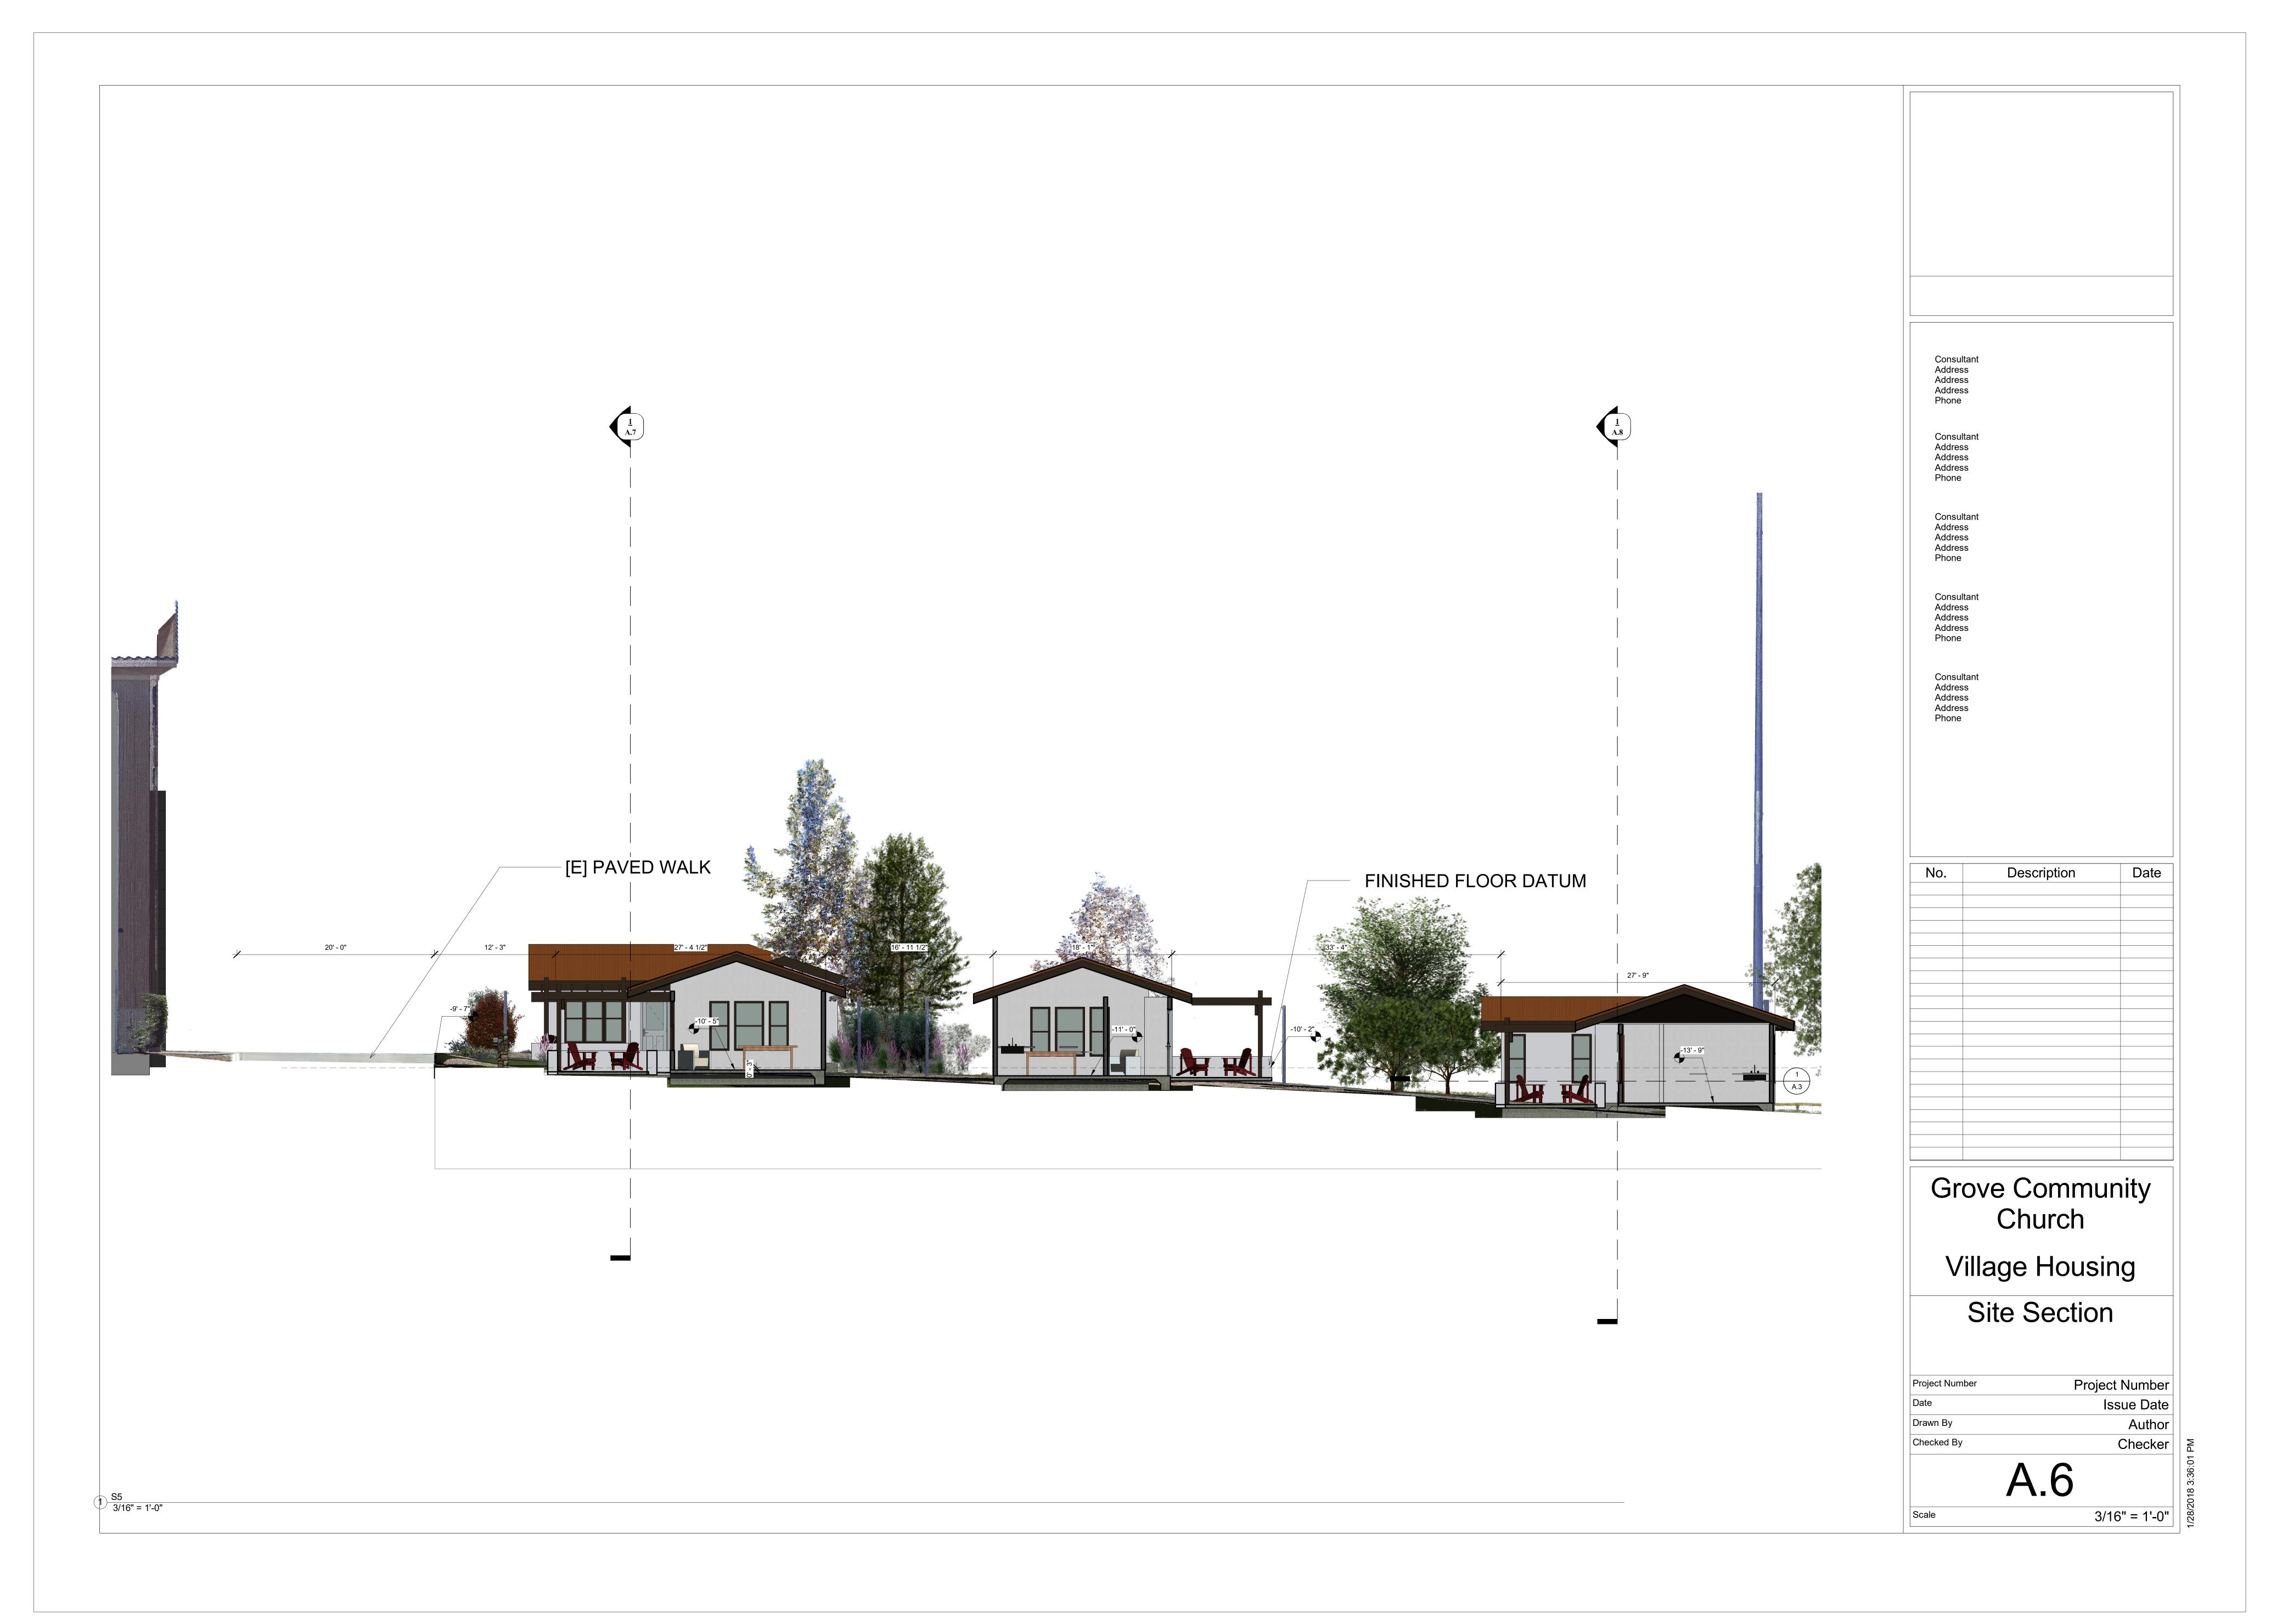

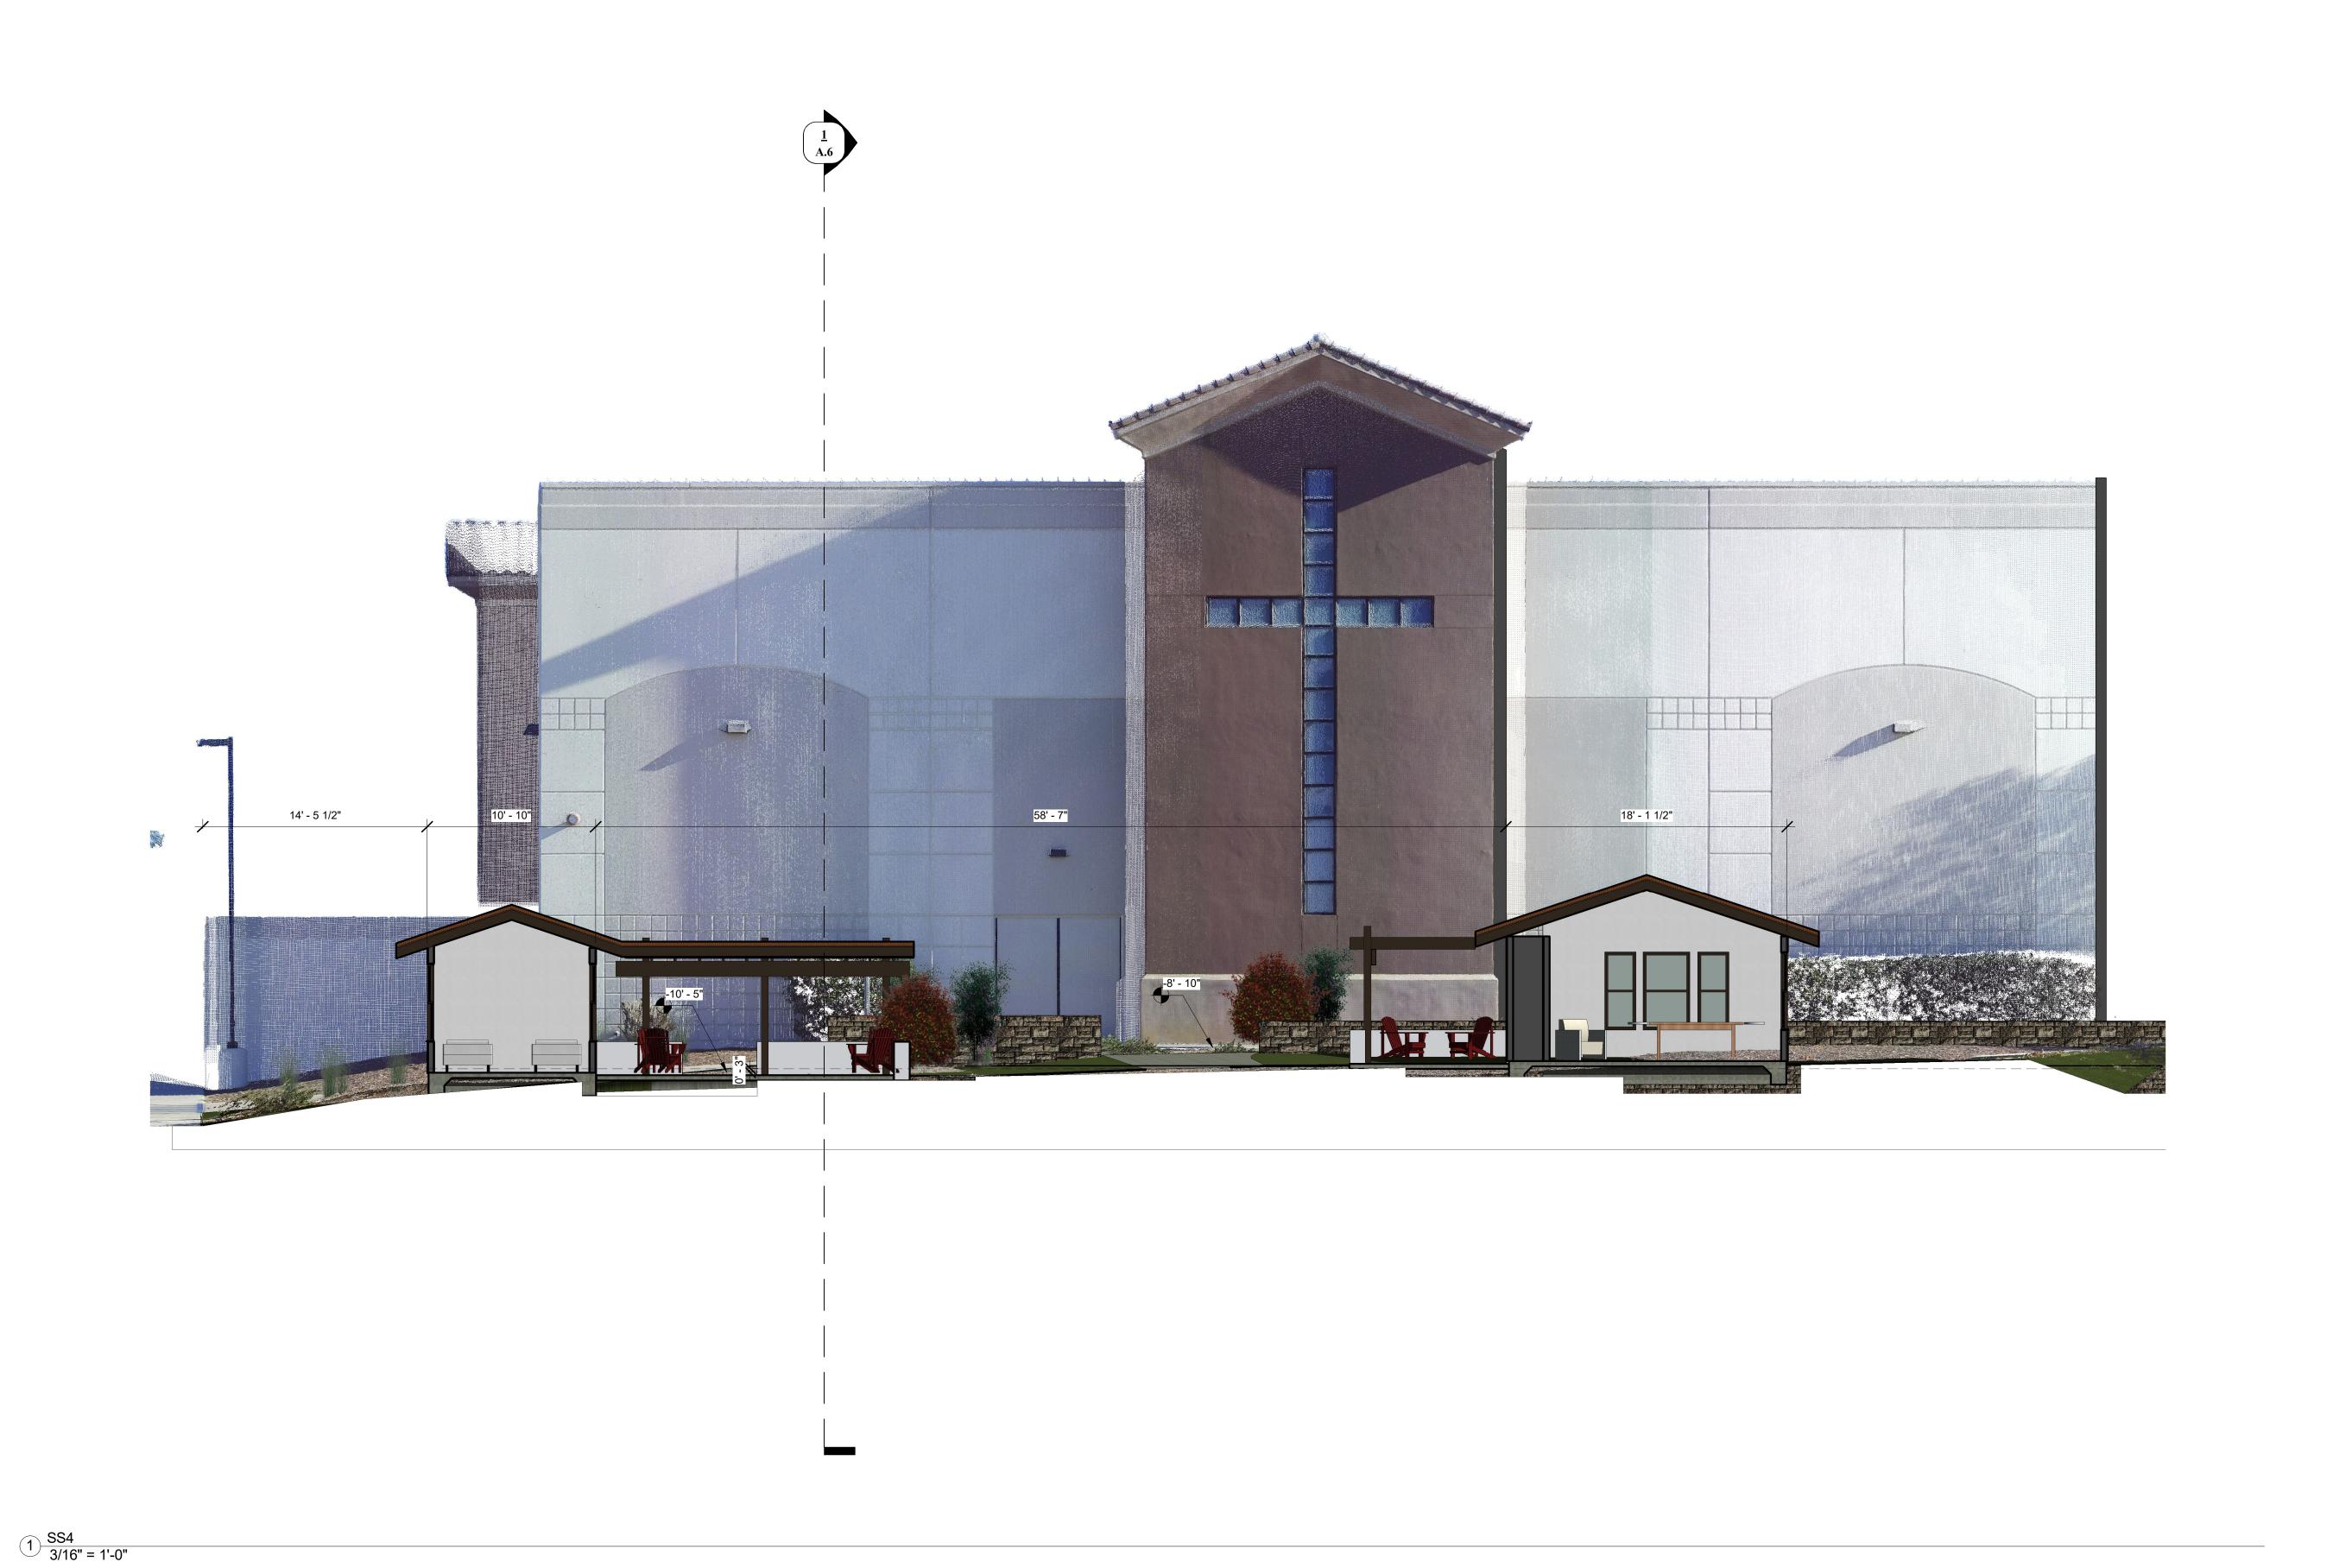

Consultant Address Address Address Phone Consultant Address Address Address Phone

No.	Description	Date

Grove Community
Church

Village Housing
Site Section

Project Number	Project Number
Date	Issue Date
Drawn By	Author
Checked By	Checker
^	

3/16" = 1'-0"



Consultant
Address
Address
Address
Phone

Consultant
Address
Phone

Consultant
Address

No.	Description	Date

Grove Community
Church

Village Housing
Site Section

Project Number

Date

Drawn By

Checked By

Project Number

Issue Date

Author

Checked By

**3.A** 

3/16" = 1'-0"

