

**AMENDMENT 1 TO
FREEWAY MAINTENANCE AGREEMENT
WITH CITY OF RIVERSIDE**

This AMENDMENT NO. 1 to the Freeway Maintenance Agreement identified below (AMENDMENT), entered into and effective this _____ day of _____, 2019, by and between the State of California, acting by and through the Department of Transportation, herein referred to as "STATE" and the City of Riverside; hereinafter referred to as "CITY" and collectively referred to as "PARTIES".

RECITALS

1. PARTIES entered into an agreement on July 23, 2018 entitled, "Freeway Maintenance Agreement with City of Riverside" (AGREEMENT). AGREEMENT defined the terms and conditions applicable to CITY's maintenance of separation structures and landscaped areas lying within the STATE right of way along State Route 91, as shown in Exhibit "A" of AGREEMENT.
2. The purpose of this AMENDMENT is to assign and expand the maintenance responsibilities of CITY to include Magnolia Avenue Undercrossing stamped concrete and vehicle pad and Central Avenue Decorative Steel Picket Fence.
3. STATE and CITY desire to amend AGREEMENT as provided herein.

IT IS THEREFORE MUTUALLY AGREED:

4. SECTION II, Article 4, of AGREEMENT is hereby deleted and replaced in its entirety to read as follows:

"CITY agrees to maintain individual infrastructure items as provided in Exhibit C and D, attached and made part of this Agreement by reference, as long as it is not in conflict with the terms of this Agreement. In case of a conflict, the terms of this Agreement shall prevail."
5. SECTION II, Article 5, of AGREEMENT is hereby deleted and replaced in its entirety to read as follows:

"If there is mutual agreement on the change in the maintenance duties between PARTIES, the PARTIES can revise Exhibit C and D by formal amendment of Exhibit A, C, and D."
6. Exhibit "C" of AGREEMENT is hereby deleted and replaced by Exhibit "C" (REVISED).
7. Exhibit "D" is hereby deemed to be included and made part of AGREEMENT.
8. All other terms and conditions of AGREEMENT shall remain in full force and effect.
9. AMENDMENT is hereby deemed to be included and made part of AGREEMENT.

IN WITNESS WHEREOF, PARTIES hereto have set their hands and seals the day and year first above written.

THE CITY OF RIVERSIDE

STATE OF CALIFORNIA
DEPARTMENT OF TRANSPORTATION

By: _____
City Manager

LAURIE BERMAN
Director of Transportation


By: _____
Stephen R. Pusey
Deputy District Director
Maintenance, District 08

ATTEST:

By: _____
City Clerk

Approved as to Form:

As to Form and Procedure:

By: 
Deputy City Attorney
Ruthann M. Salera

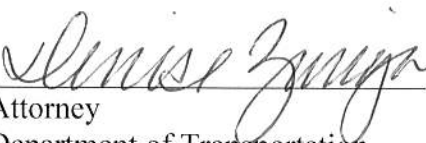
By: 
Attorney
Department of Transportation

EXHIBIT "C"

INDIVIDUAL INFRASTRUCTURE ITEMS

TO BE MAINTAINED BY CITY

Exhibit "C" includes:


- EXHIBIT C-1 - Pierce Street Aesthetic Photo
- EXHIBIT C-2 - Pierce Street Aesthetic Overview
- EXHIBIT C-3 - La Sierra Avenue Aesthetic Photo
- EXHIBIT C-4 - La Sierra Avenue Aesthetic Overview
- EXHIBIT C-5 - Tyler Street Aesthetic Photo
- EXHIBIT C-6 - Tyler Street Aesthetic Overview
- EXHIBIT C-7 - Van Buren Boulevard Aesthetic Photo
- EXHIBIT C-8 - Van Buren Boulevard Aesthetic Overview
- EXHIBIT C-9 - Adams Street Aesthetic Photo
- EXHIBIT C-10 - Adams Street Aesthetic Overview
- EXHIBIT C-11 - Arlington Avenue Aesthetic Photo
- EXHIBIT C-12 - Arlington Avenue Aesthetic Overview
- EXHIBIT C-13 - Central Avenue Aesthetic Photo
- EXHIBIT C-14 - Central Avenue Aesthetic Overview
- EXHIBIT C-15 - Ivy Street Aesthetic Photo
- EXHIBIT C-16 - Ivy Street Aesthetic Overview
- EXHIBIT C-17 - Cridge Street Aesthetic Photo
- EXHIBIT C-18 - Cridge Street Aesthetic Overview
- EXHIBIT C-19 - 14th Street Aesthetic Photo
- EXHIBIT C-20 - 14th Street Aesthetic Overview
- EXHIBIT C-21 - Spruce Street Aesthetic Photo
- EXHIBIT C-22 - Spruce Street Aesthetic Overview
- EXHIBIT C-23 - Decorative Concrete Barrier Details
- EXHIBIT C-24 - Retaining Wall/Abutment Architectural Details
- EXHIBIT C-25 - Decorative Concrete Barrier Details
- EXHIBIT C-26 - Retaining Wall Architectural Details
- EXHIBIT C-27 - Abutment Architectural Details
- EXHIBIT C-28 - Retaining Wall/Abutment Architectural Details
- EXHIBIT C-29 - Retaining Wall/Abutment Architectural Details
- EXHIBIT C-30 - Chain Link Railing Type 6
- EXHIBIT C-31 - Decorative Steel Picket Fence



PIERCE STREET UNDERCROSSING

EXHIBIT C-1
SHEET 1 OF 31
(REVISED)

DIST	COUNTY	ROUTE	POST MILE
08	RIV	91	10.8

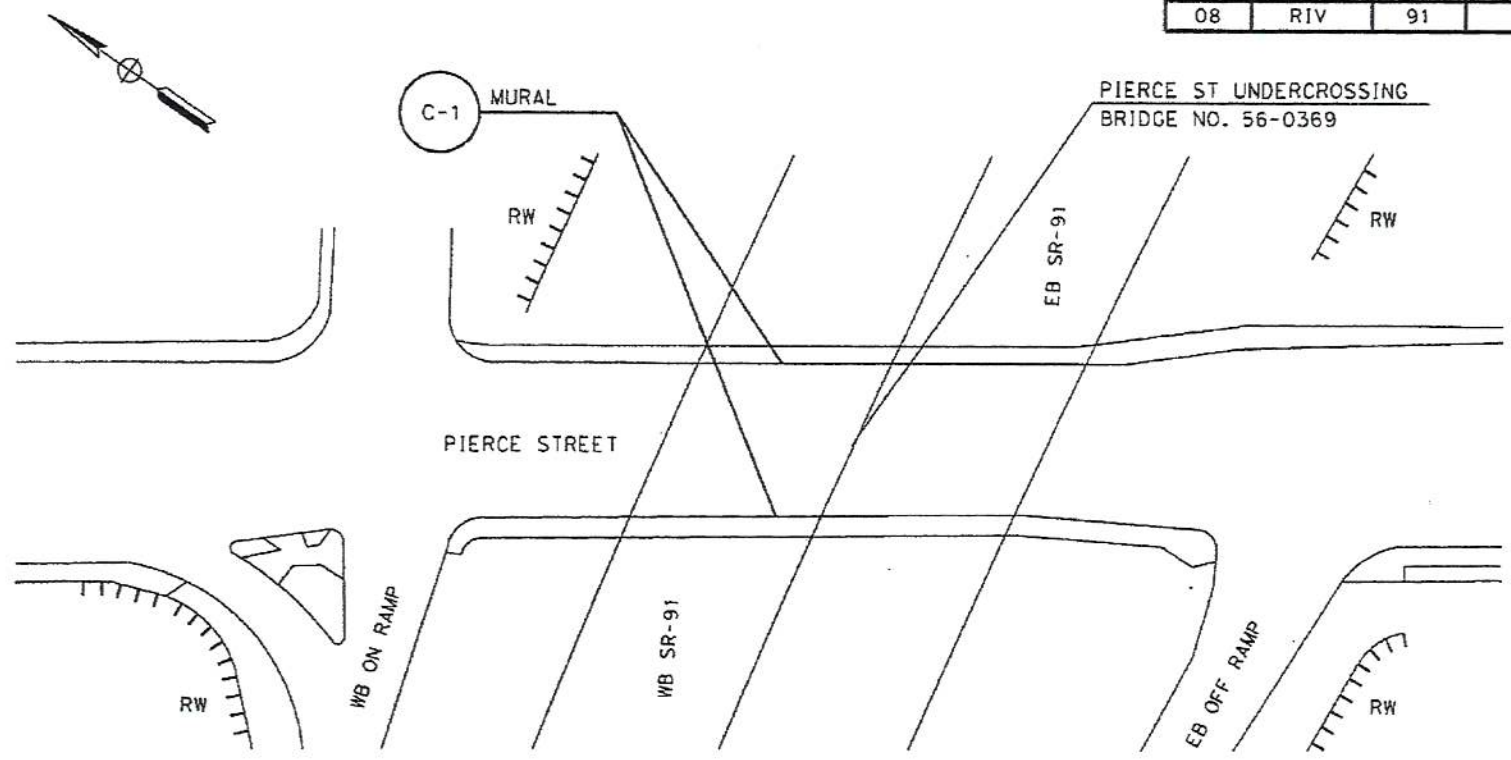

AESTHETIC OVERVIEW

EXHIBIT C-2
 SHEET 2 OF 31
 (REVISED)


NO SCALE



LA SIERRA AVENUE OVERCROSSING

EXHIBIT C-3
SHEET 3 OF 31
(REVISED)

DIST	COUNTY	ROUTE	POST MILE
08	RIV	91	12.0

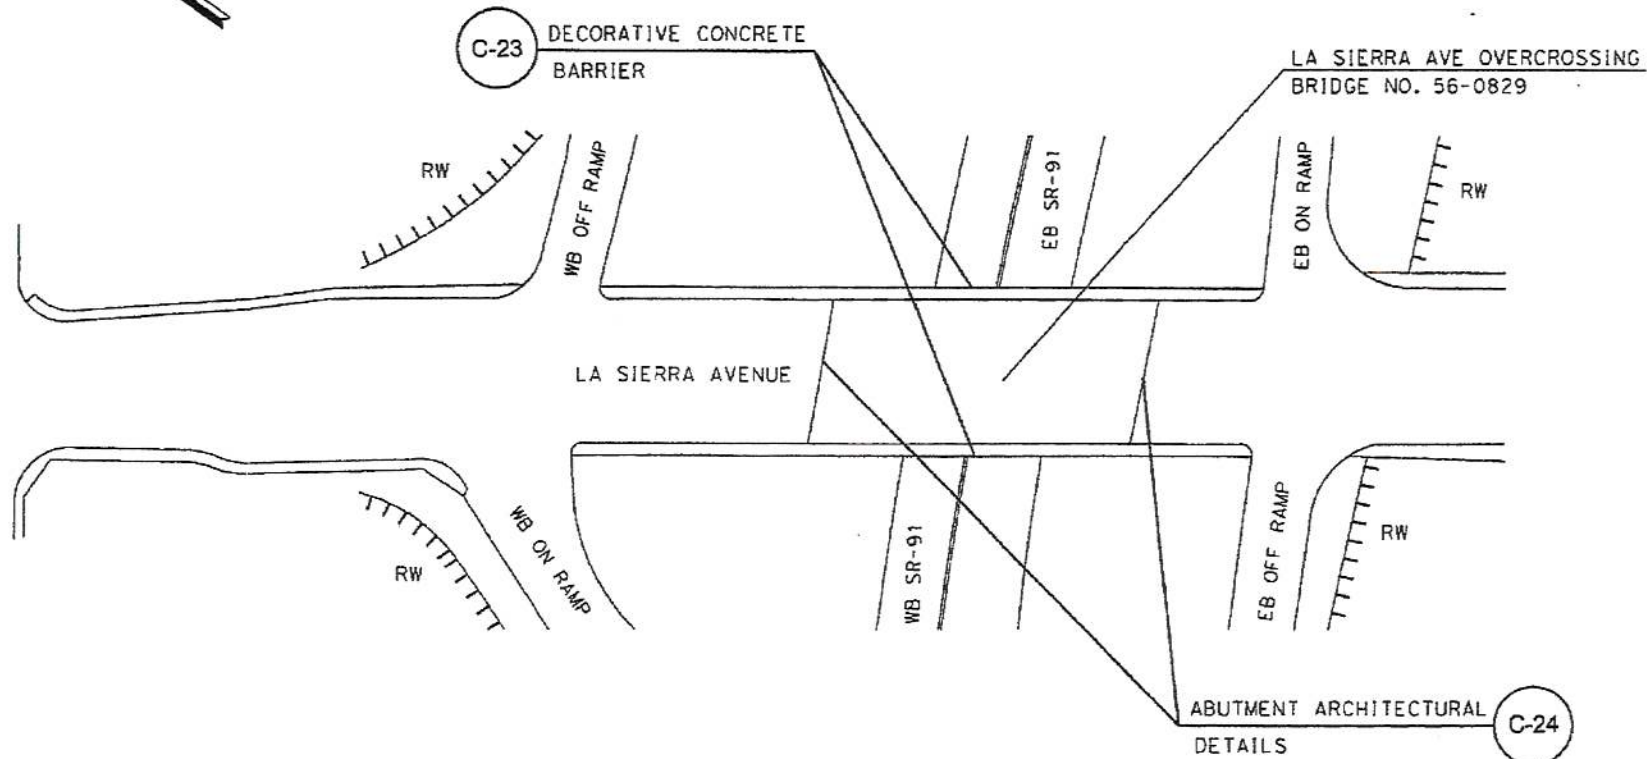

AESTHETIC OVERVIEW

EXHIBIT C-4
SHEET 4 OF 31
(REVISED)


NO SCALE



TYLER STREET UNDERCROSSING

EXHIBIT C-5
SHEET 5 OF 31
(REVISED)

DIST	COUNTY	ROUTE	POST MILE
08	RIV	91	13.0

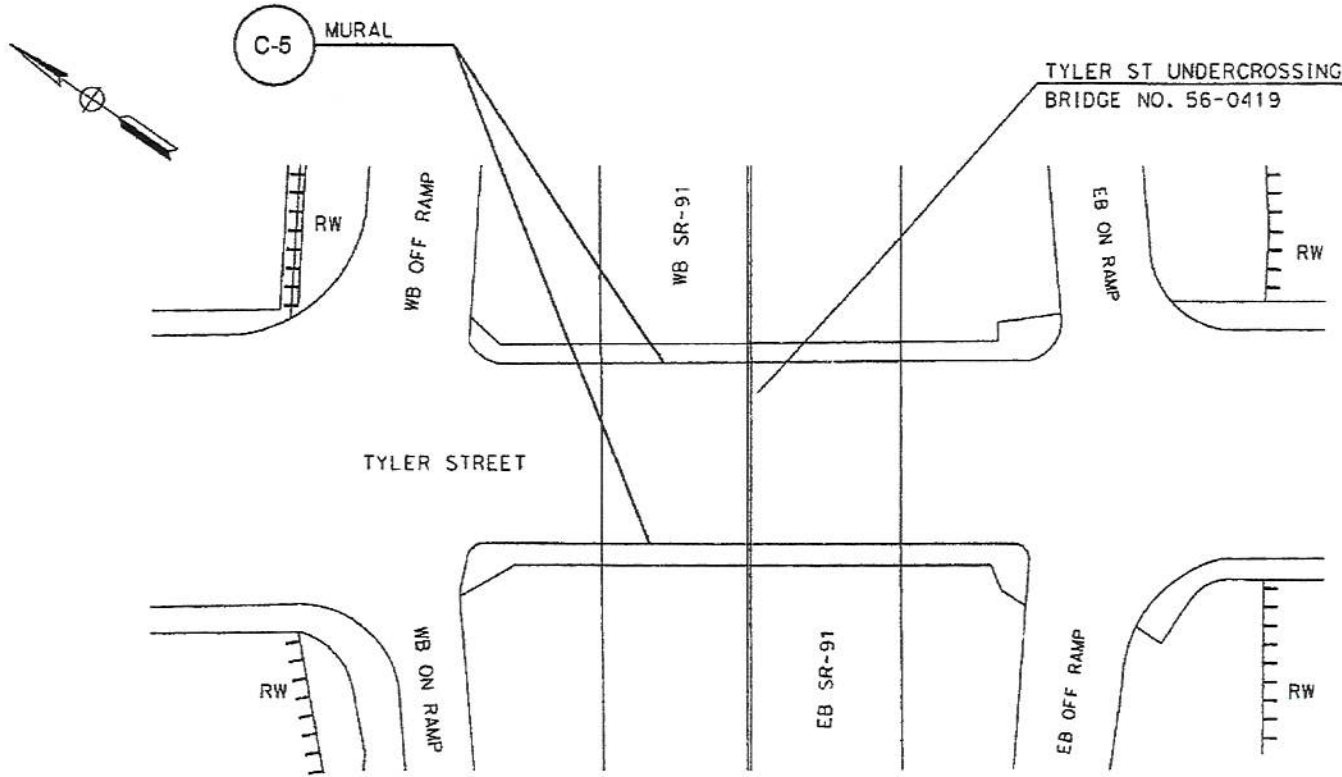

AESTHETIC OVERVIEW

EXHIBIT C-6
SHEET 6 OF 31
(REVISED)


NO SCALE



VAN BUREN BOULEVARD OVERCROSSING

EXHIBIT C-7
SHEET 7 OF 31
(REVISED)

DIST	COUNTY	ROUTE	POST MILE
08	RIV	91	14.1

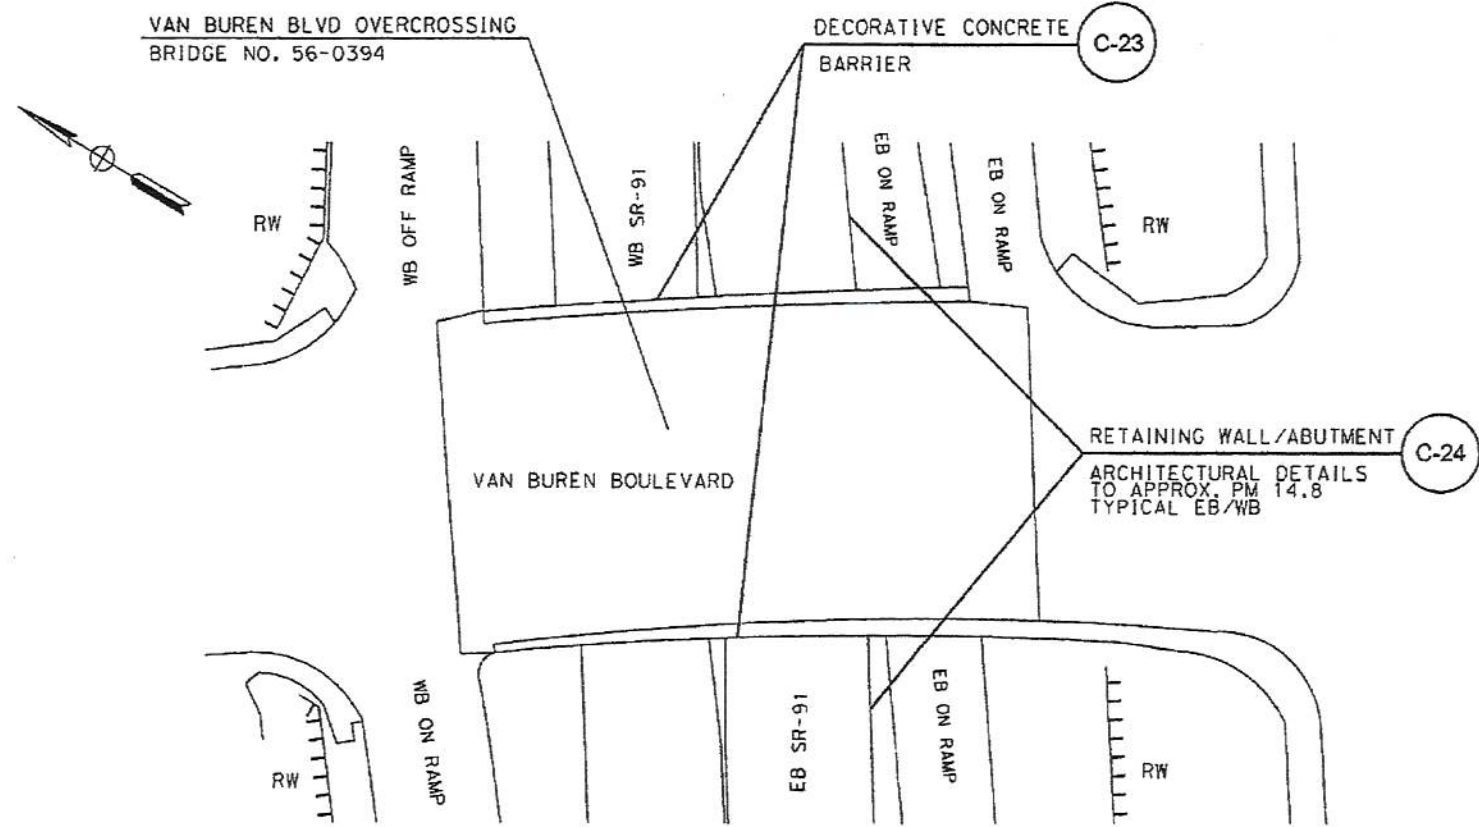

AESTHETIC OVERVIEW



EXHIBIT C-8
 SHEET 8 OF 31
 (REVISED)
 NO SCALE



ADAMS STREET OVERCROSSING

EXHIBIT C-9
SHEET 9 OF 31
(REVISED)


DIST	COUNTY	ROUTE	POST MILE
08	RIV	91	15.6

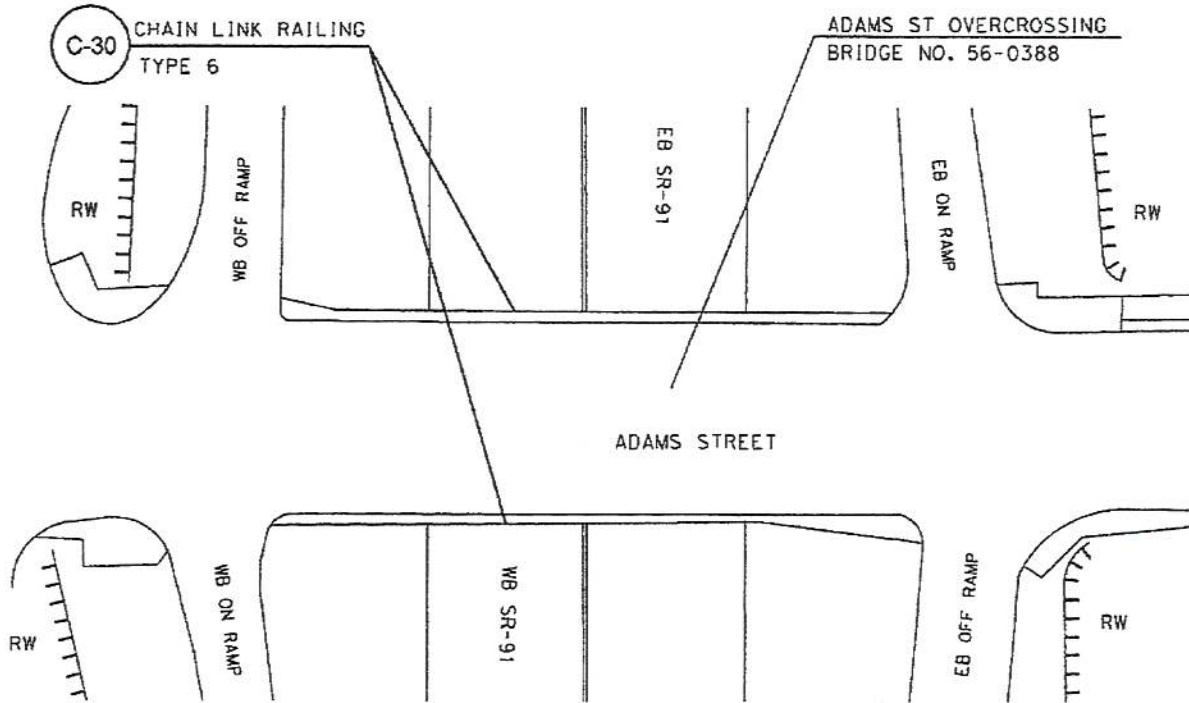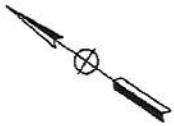

AESTHETIC OVERVIEW

EXHIBIT C-10
SHEET 10 OF 31
(REVISED)

NO SCALE

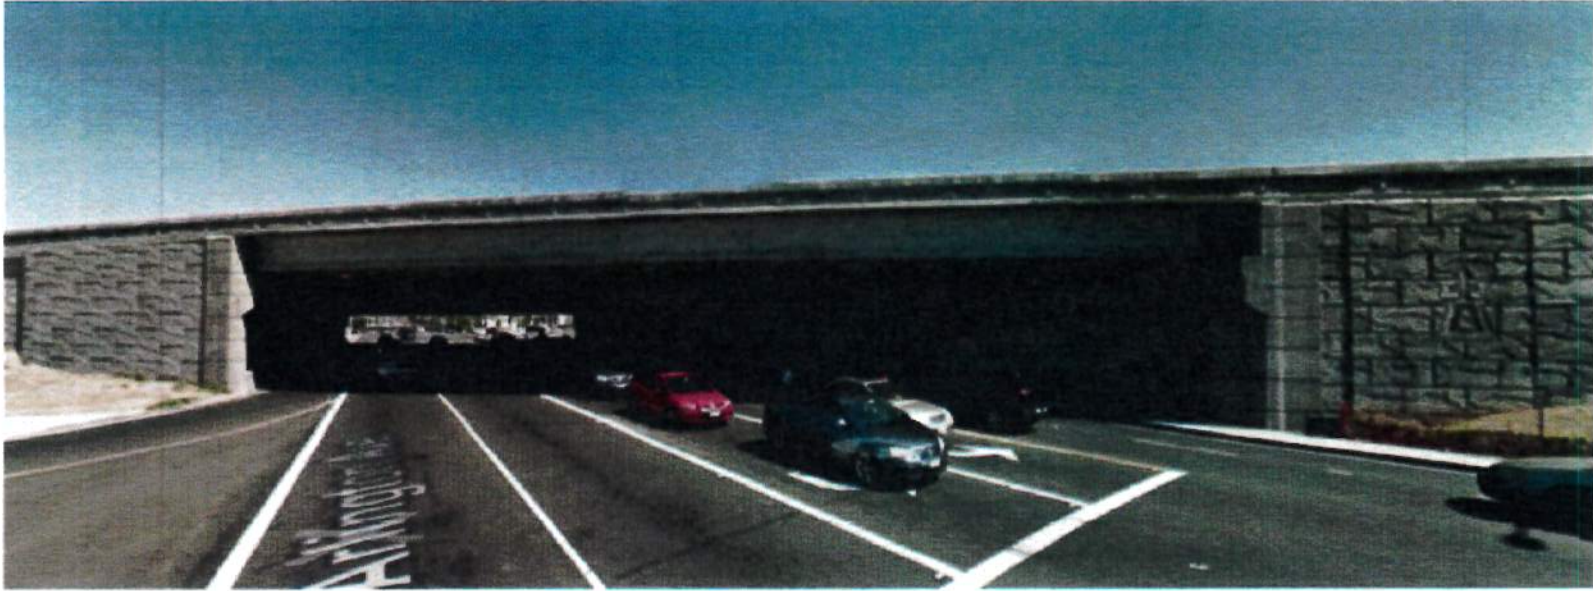


ARLINGTON AVENUE UNDERCROSSING

EXHIBIT C-11
SHEET 11 OF 31
(REVISED)


DIST	COUNTY	ROUTE	POST MILE
08	RIV	91	17.8

C-25 C-26 DECORATIVE CONCRETE BARRIER
RETAINING WALL ARCHITECTURAL DETAILS

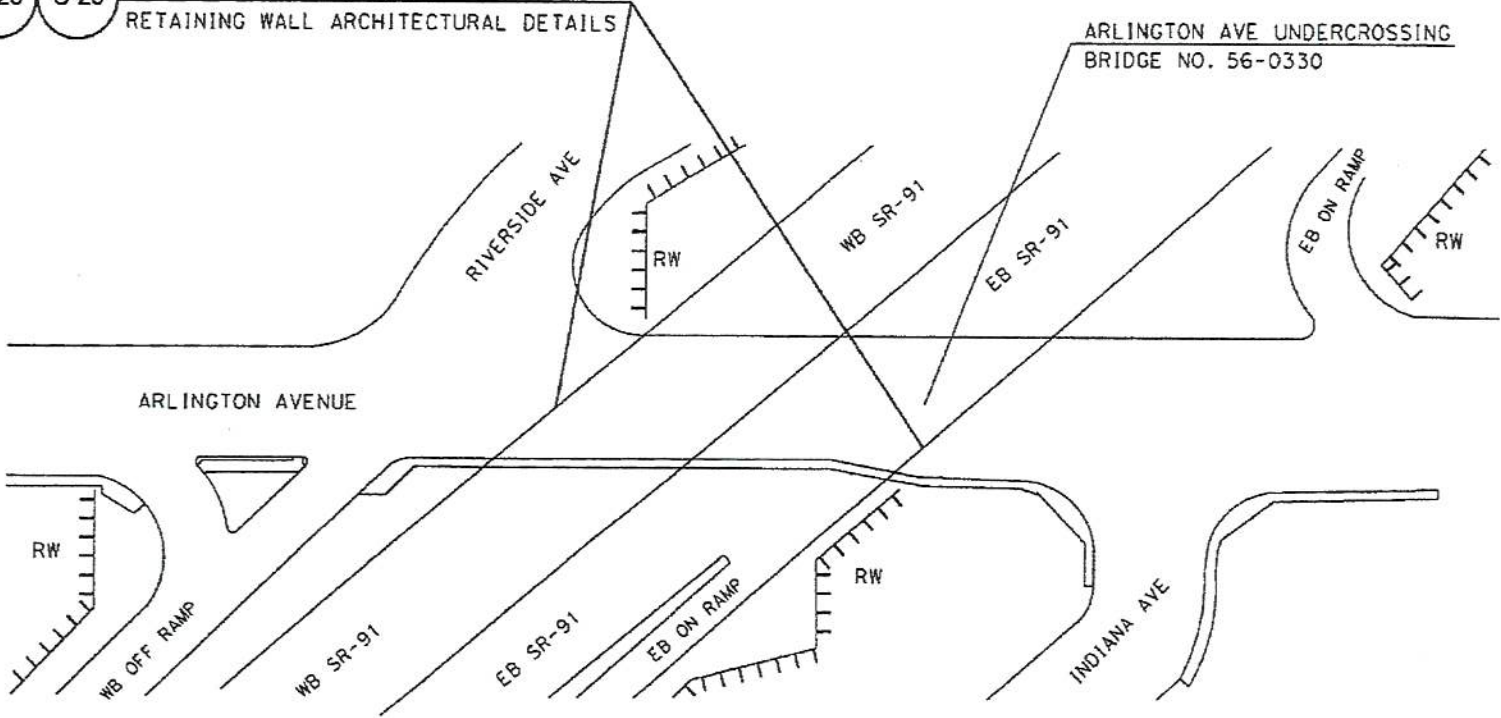

AESTHETIC OVERVIEW

EXHIBIT C-12
SHEET 12 OF 31
(REVISED)
NO SCALE

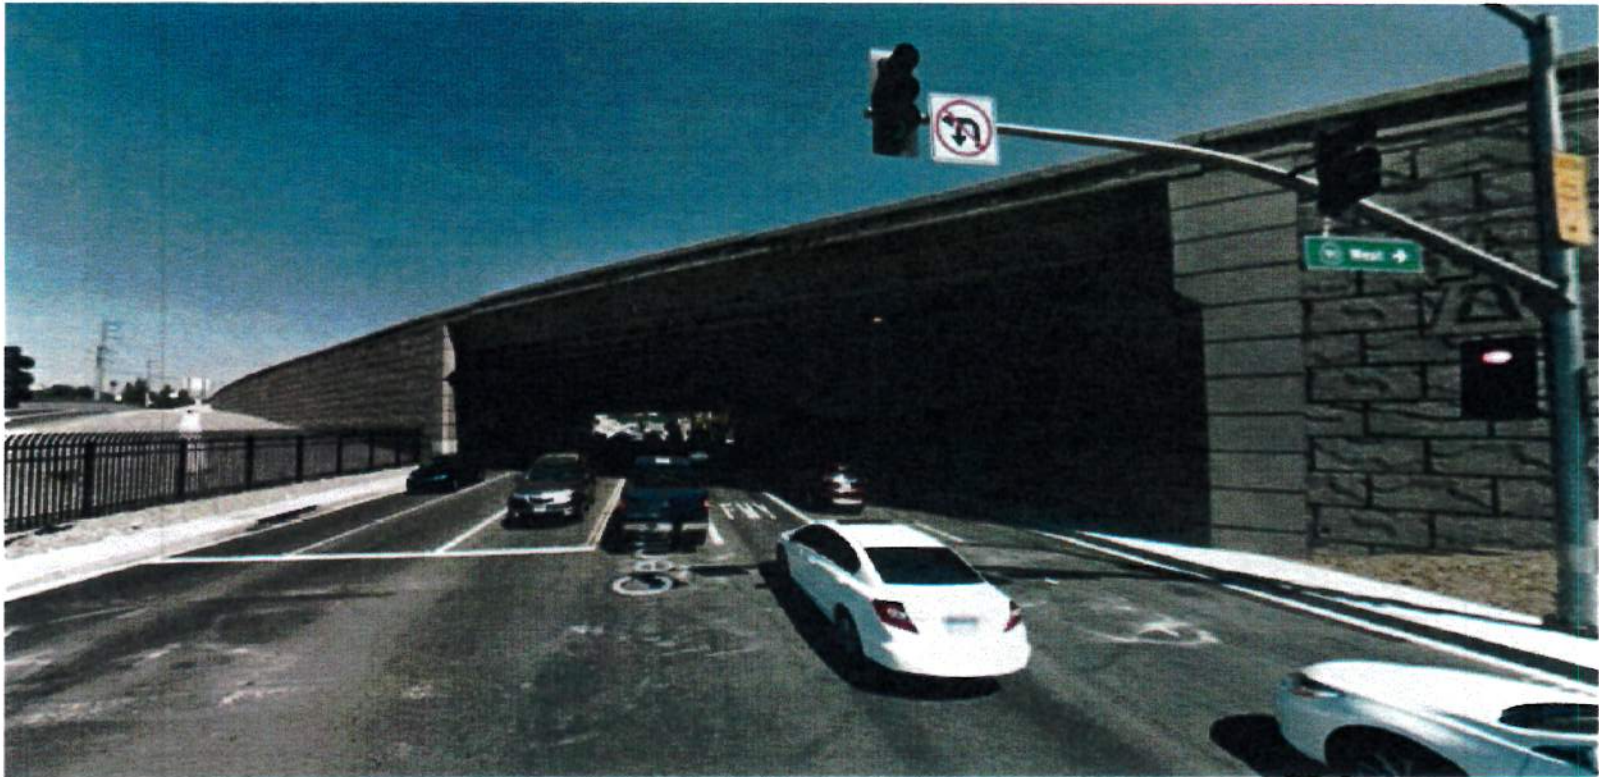

CENTRAL AVENUE UNDERCROSSING


EXHIBIT C-13
SHEET 13 OF 31
(REVISED)

DIST	COUNTY	ROUTE	POST MILE
08	RIV	91	18.4

C-25 C-26 DECORATIVE CONCRETE BARRIER
RETAINING WALL ARCHITECTURAL DETAILS

C-31 DECORATIVE STEEL PICKET FENCE

CENTRAL AVE UNDERCROSSING
BRIDGE NO. 56-0356

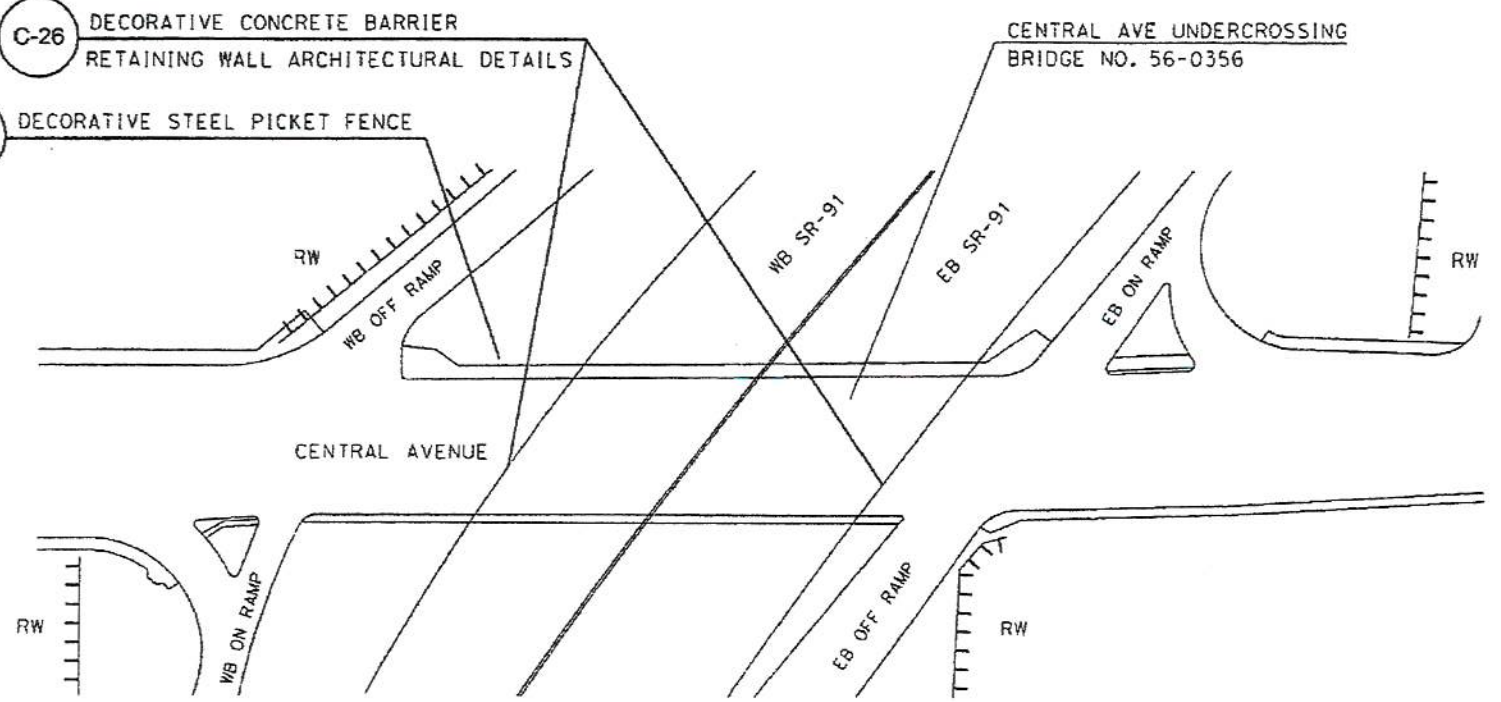

AESTHETIC OVERVIEW

EXHIBIT C-14
SHEET 14 OF 31
(REVISED)

NO SCALE



IVY STREET OVERCROSSING


EXHIBIT C-15
SHEET 15 OF 31
(REVISED)

DIST	COUNTY	ROUTE	POST MILE
08	RIV	91	19.0



C-30 CHAIN LINK RAILING
TYPE 6

IVY ST OVERCROSSING
BRIDGE NO. 56-0840

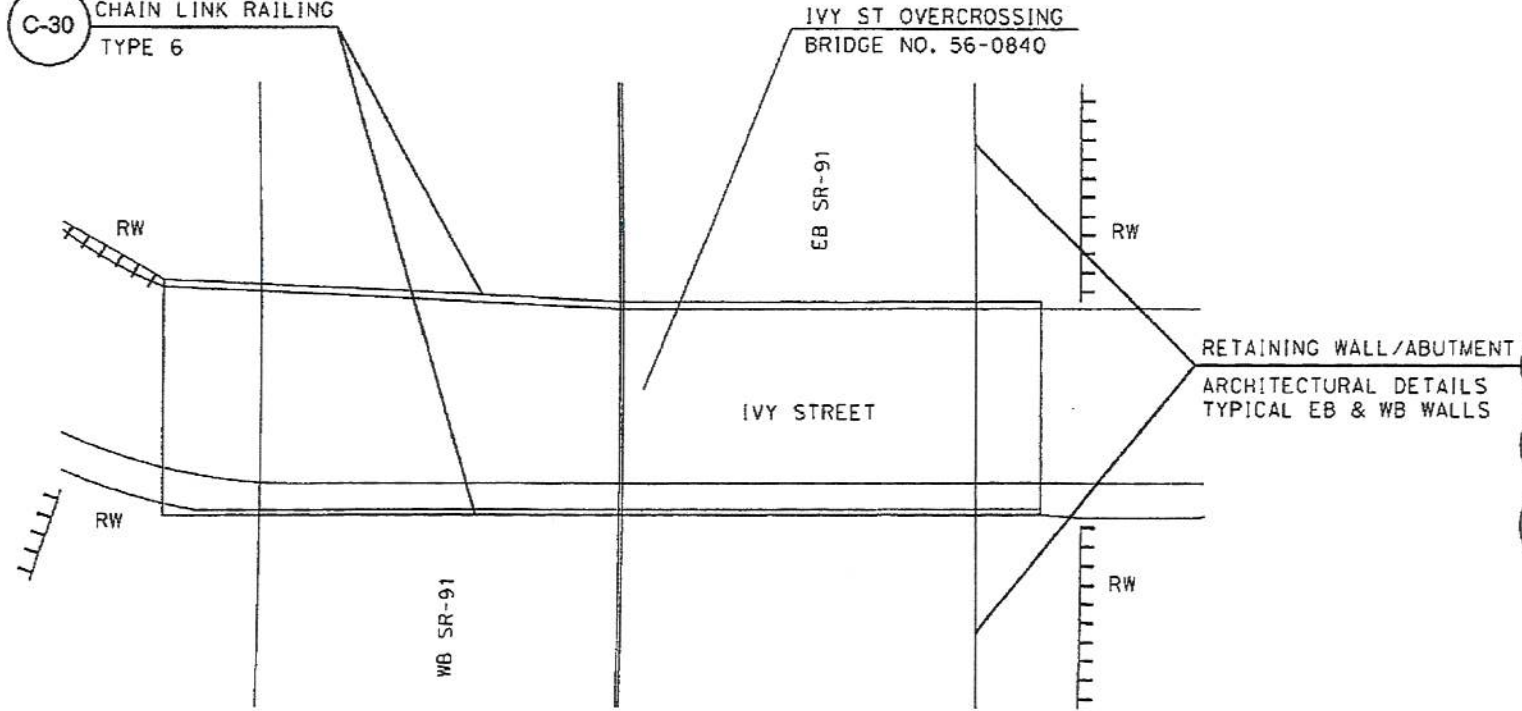

RETAINING WALL/ABUTMENT
ARCHITECTURAL DETAILS
TYPICAL EB & WB WALLS

- C-27
- C-28
- C-29

AESTHETIC OVERVIEW

EXHIBIT C-16
SHEET 16 OF 31
(REVISED)

NO SCALE



CRIDGE STREET OVERCROSSING


EXHIBIT C-17
SHEET 17 OF 31
(REVISED)

DIST	COUNTY	ROUTE	POST MILE
08	RIV	91	19.6



C-30 CHAIN LINK RAILING
TYPE 6

CRIDGE ST OVERCROSSING
BRIDGE NO. 56-0835

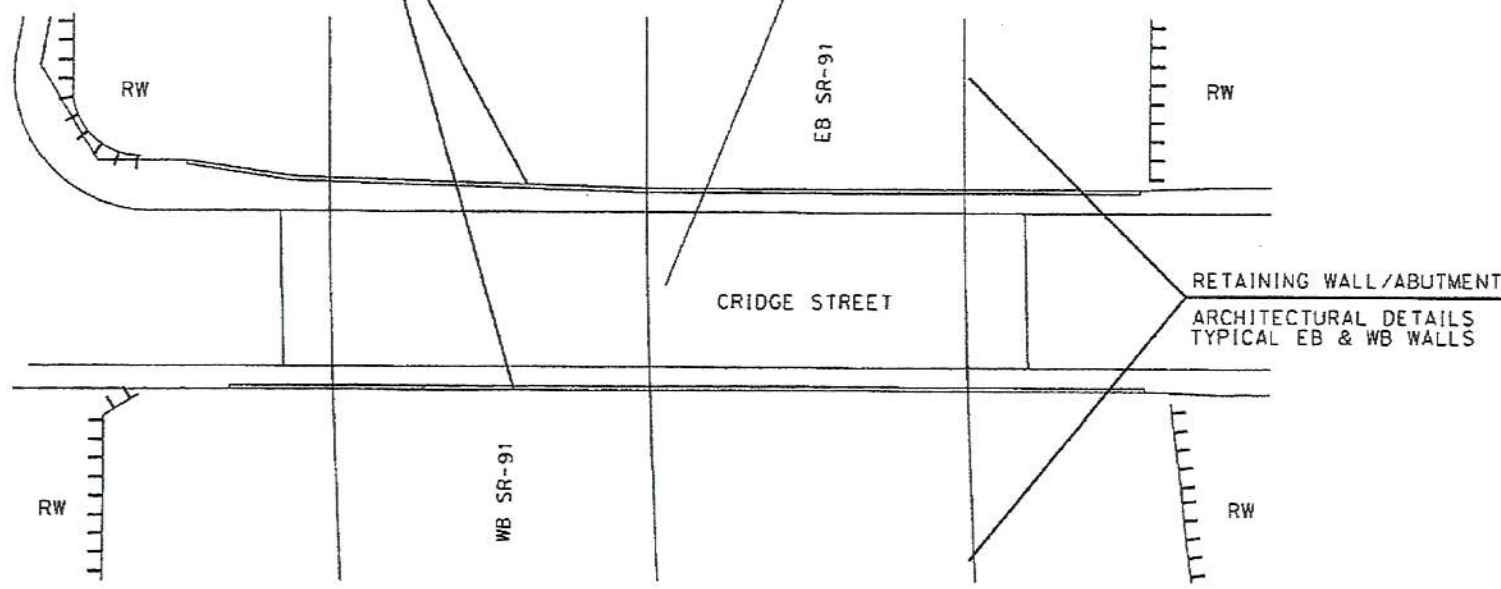

RETAINING WALL/ABUTMENT
ARCHITECTURAL DETAILS
TYPICAL EB & WB WALLS

- C-27**
- C-28**
- C-29**

AESTHETIC OVERVIEW

EXHIBIT C-18
SHEET 18 OF 31
(REVISED)

NO SCALE



14TH STREET OVERCROSSING


EXHIBIT C-19
SHEET 19 OF 31
(REVISED)

DIST	COUNTY	ROUTE	POST MILE
08	RIV	91	20.0



C-23
C-30
 DECORATIVE CONCRETE BARRIER
 CHAIN LINK RAILING TYPE 6

C-27
 RETAINING WALL/ABUTMENT
 ARCHITECTURAL DETAILS
 TYPICAL EB & WB WALLS
C-28
C-29

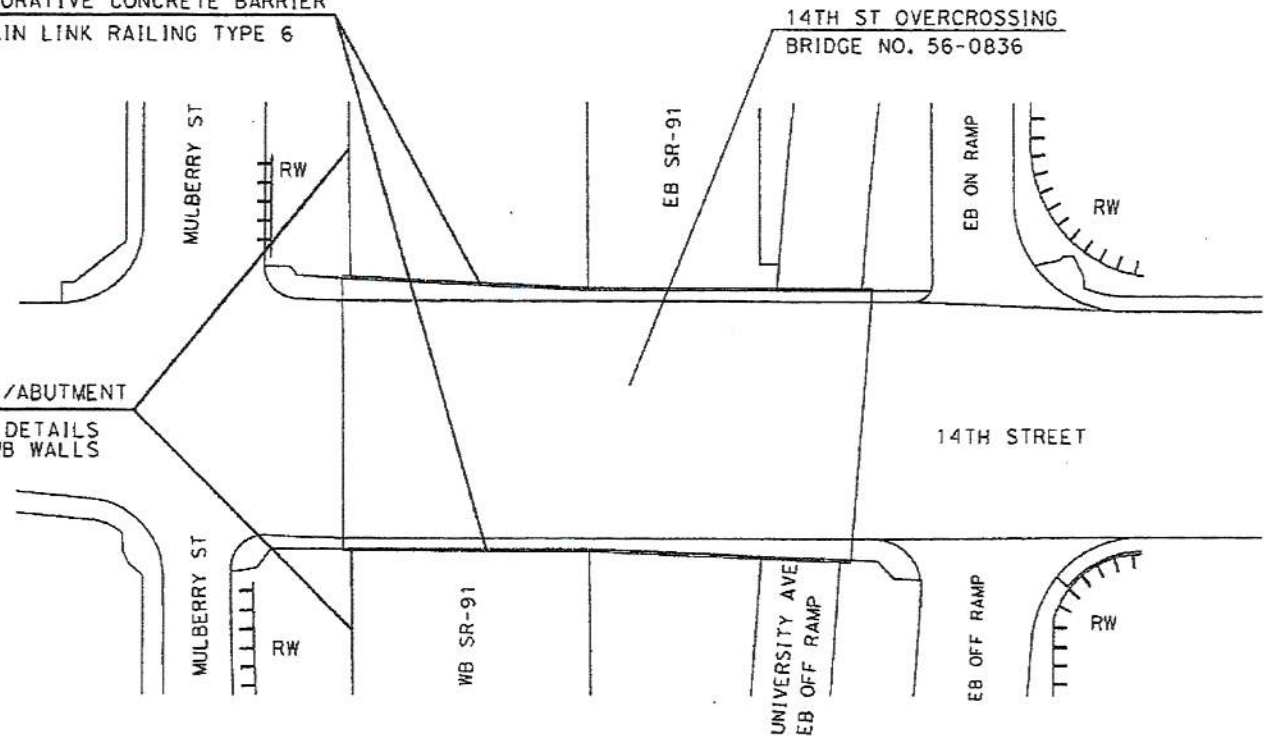

AESTHETIC OVERVIEW

EXHIBIT C-20
 SHEET 20 OF 31
 (REVISED)

NO SCALE



SPRUCE STREET OVERCROSSING

EXHIBIT C-21
SHEET 21 OF 31
(REVISED)

DIST	COUNTY	ROUTE	POST MILE
08	RIV	91	21.5


C-23 C-30

DECORATIVE CONCRETE BARRIER
CHAIN LINK RAILING TYPE 6

SPRUCE ST OVERCROSSING
BRIDGE NO. 56-0800



N215-W91 CONNECTOR
BRIDGE NO. 56-0801G

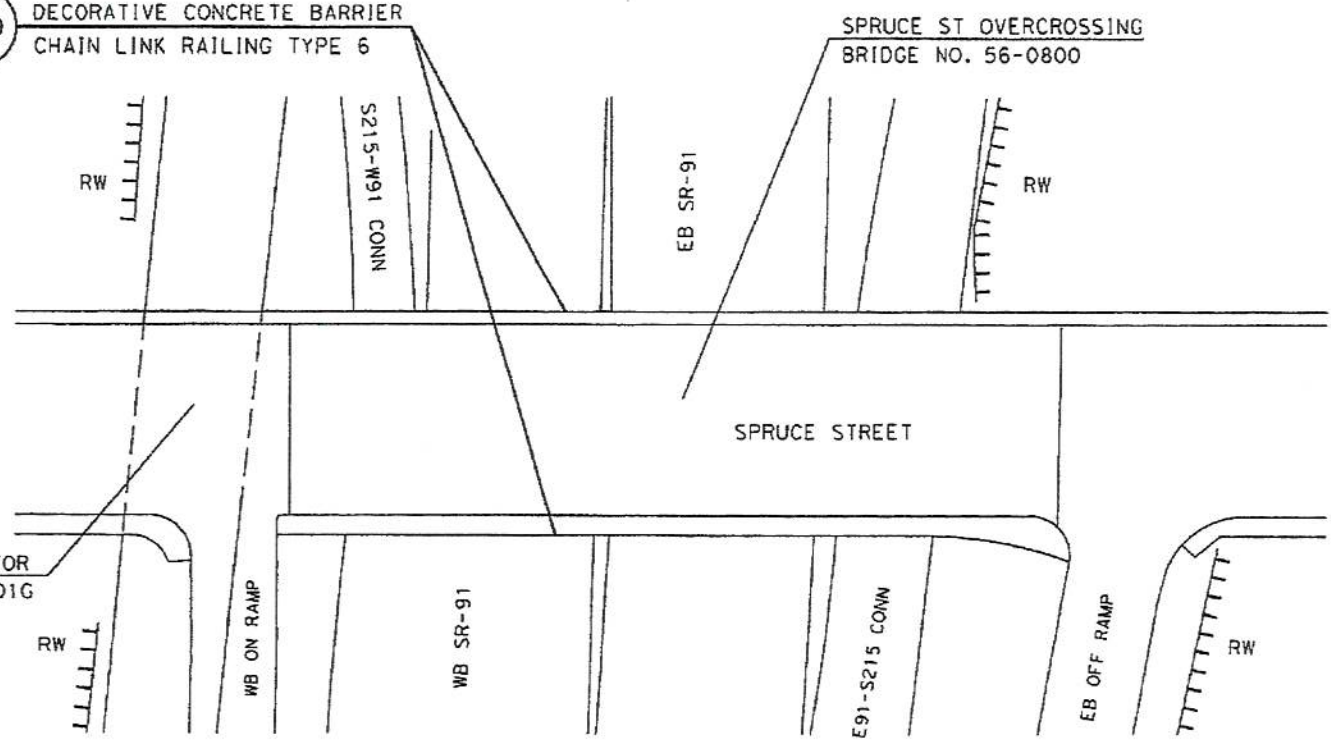


AESTHETIC OVERVIEW


EXHIBIT C-22
SHEET 22 OF 31
(REVISED)

NO SCALE



Dist:	County:	Route:	Post Miles:	Product:	Sheet No.:	Total Sheets:
06	Riv	91				
<i>Merrill A. Bell</i> LICENSED LANDSCAPE ARCHITECT 11-30-10						
4-25-11						
PLANS APPROVAL DATE						
<small>THE STATE OF CALIFORNIA OR ITS OFFICERS OR AGENTS SHALL NOT BE RESPONSIBLE FOR THE ACCURACY OR COMPLETENESS OF DRAWINGS OR ANY PART THEREOF.</small>						

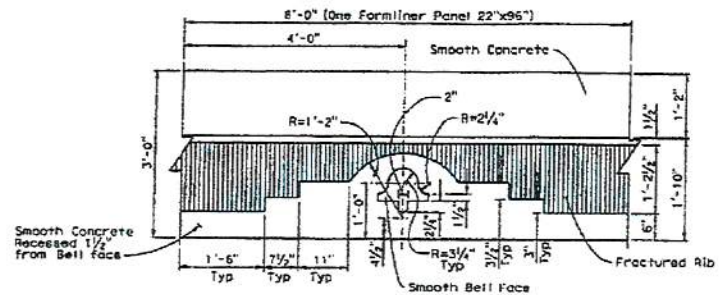




DETAIL "A"
1"=1'-0"
CONCRETE BARRIER TYPE 26 (MOD)

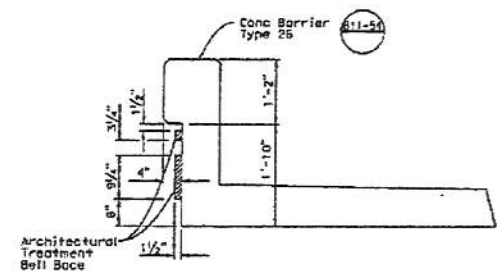

SECTION AT CENTER OF PANEL-BELL
1"=1'-0"

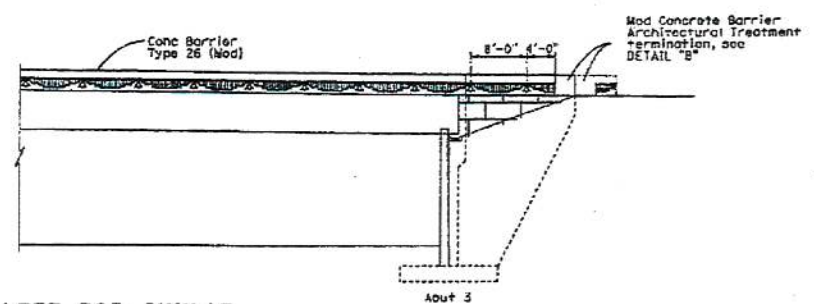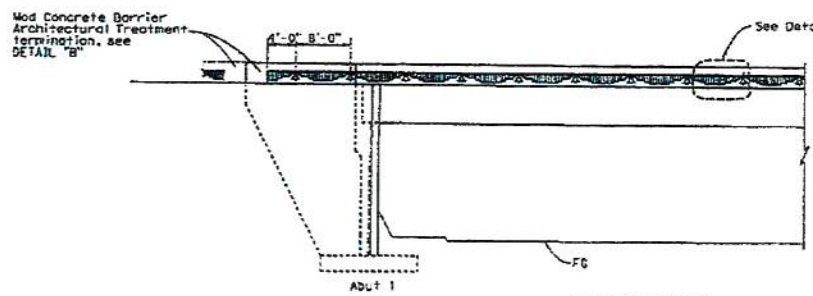

ELEVATION - RIGHT EOD, LEFT EOD SIMILAR
1/8"=1'-0"

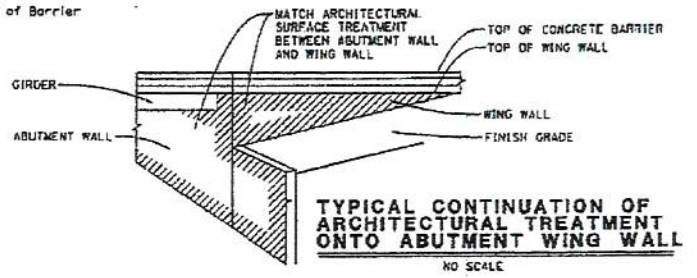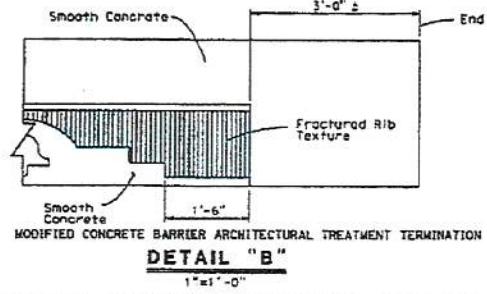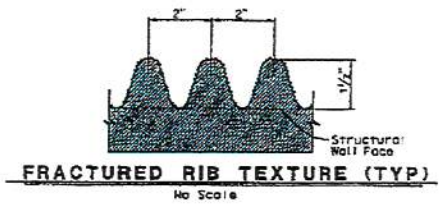

TYPICAL CONTINUATION OF ARCHITECTURAL TREATMENT ONTO ABUTMENT WING WALL
NO SCALE


DESIGN	M. Bell	DESIGNED BY	M. Bell	STATE OF CALIFORNIA	DIVISION OF ENGINEERING SERVICES	PROJECT NO.	
DETAILS	G. Halliday	CHECKED BY	M. Bell	DEPARTMENT OF TRANSPORTATION	STRUCTURE DESIGN	PROJECT TITLE	ARCHITECTURAL DETAILS
QUANTITIES	H. Yu	APPROVED BY	L. Bu				
<small>DESIGN, MAKE IS SHOWN FOR REVISIONS</small>				CU	GS	EA	
				FILE #			

DECORATIVE CONCRETE BARRIER DETAILS


EXHIBIT C-23
SHEET 23 OF 31
(REVISED)




DIST	COUNTY	ROUTE	PROJECT NO.	SHEET NO.	TOTAL SHEETS
08	RIV	91			
REGISTERED CIVIL ENGINEER			08-17-09	RODRIGO CONTRALEZ	
PLANS APPROVAL DATE			09-10-09	CS6574	
CITY OF RIVERSIDE 3900 MAIN STREET, 4TH FLOOR RIVERSIDE, CA 92502 TR LIN INTERNATIONAL 3550 VINE STREET STE 120 RIVERSIDE, CA 92507					
The State of California or its officers or agents are not responsible for the accuracy or completeness of any data shown on this plan sheet.					
To get the Collins Metric logo, go to http://www.dg.com					

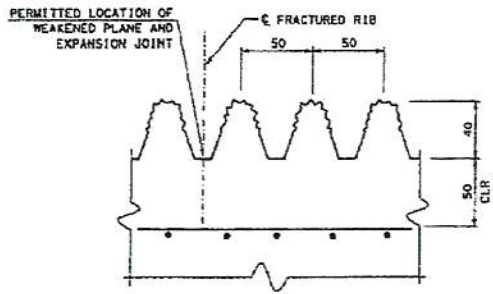


TYPICAL FRACTURED RIB
NO SCALE

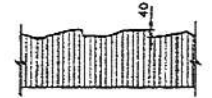


SPLIT SLATE TEXTURE
NO SCALE

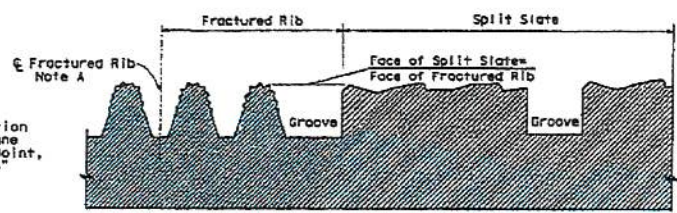


TYPICAL FRACTURED RIB WITH SPLIT SLATE TEXTURE
NO SCALE

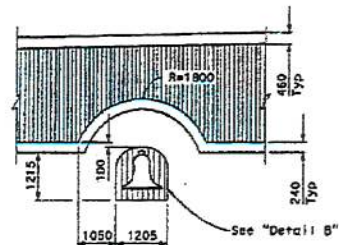

DETAIL A

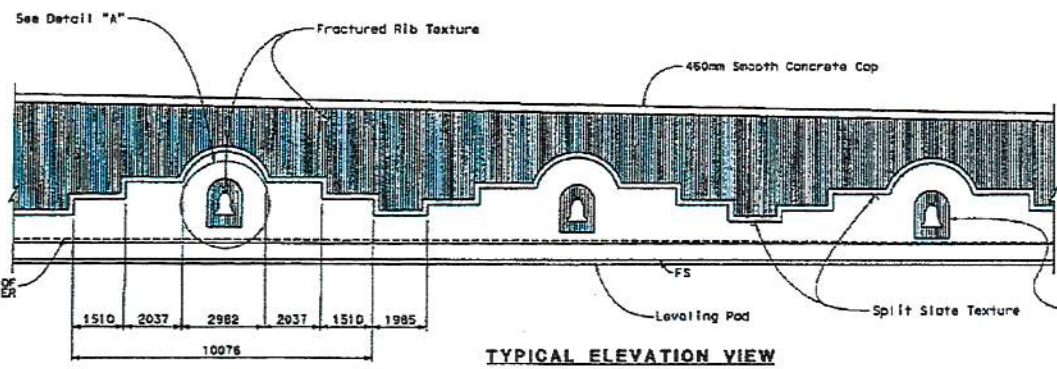

TYPICAL ELEVATION VIEW

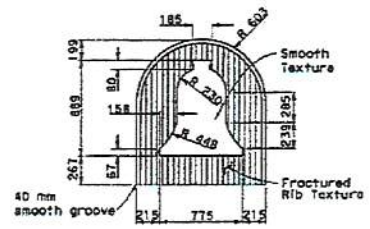

DETAIL B


TYPICAL RETAINING WALL ARCHITECTURAL TEXTURE DETAIL

AS BUILT
NO CORRECTIONS ON THIS SHEET
CONTRACT NO. 10-25-17
R.C. NAME JUAN ROJAS

ALL DIMENSIONS ARE IN MILLIMETERS UNLESS OTHERWISE SHOWN NO SCALE

R-17

THIS PLAN ACCURATE FOR RETAINING WALL WORK ONLY.

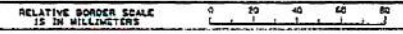

DATE: 09-10-09


CU 08224

EA


RETAINING WALL/ABUTMENT ARCHITECTURAL DETAILS

**EXHIBIT C-24
SHEET 24 OF 31
(REVISED)**


DIST	COUNTY	ROUTE	POST MILES TOTAL PROJ-CCT	SHEETS TOTAL
06	Riv	91		
11-30-10 LICENSED LANDSCAPE ARCHITECT 4-25-11 PLANS APPROVAL DATE The State of California or its officers or agents shall not be responsible for the accuracy or completeness of the plans made at this place.				

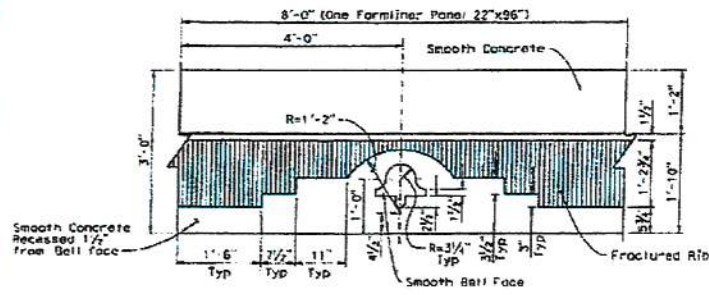


DETAIL "A"
1"=1'-0"
CONCRETE BARRIER TYPE 732 (MOD)

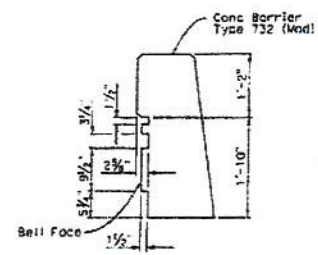


SECTION AT CENTER OF PANEL-BELL
1"=1'-0"

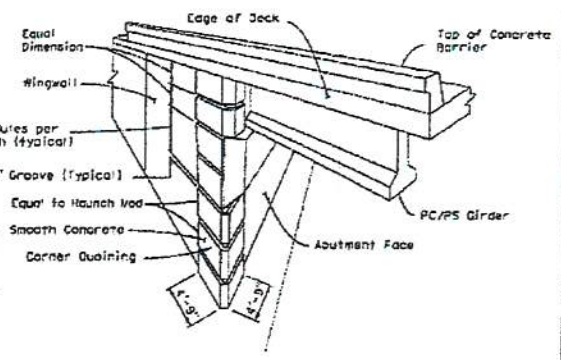


PERSPECTIVE
NO SCALE

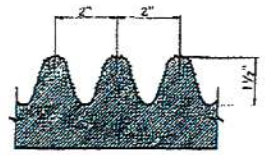


FRACTURED RIB TEXTURE (TYP)
NO SCALE

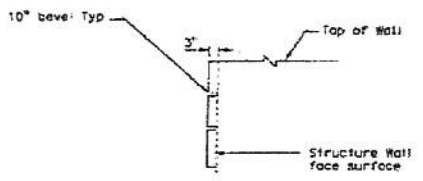

CORNER QUOINING SECTION
NO SCALE

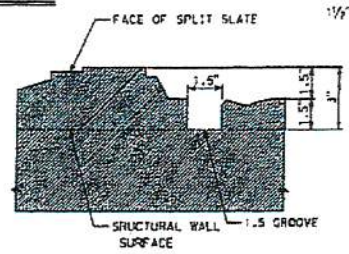

TYPICAL SPLIT SLATE TEXTURE
NO SCALE

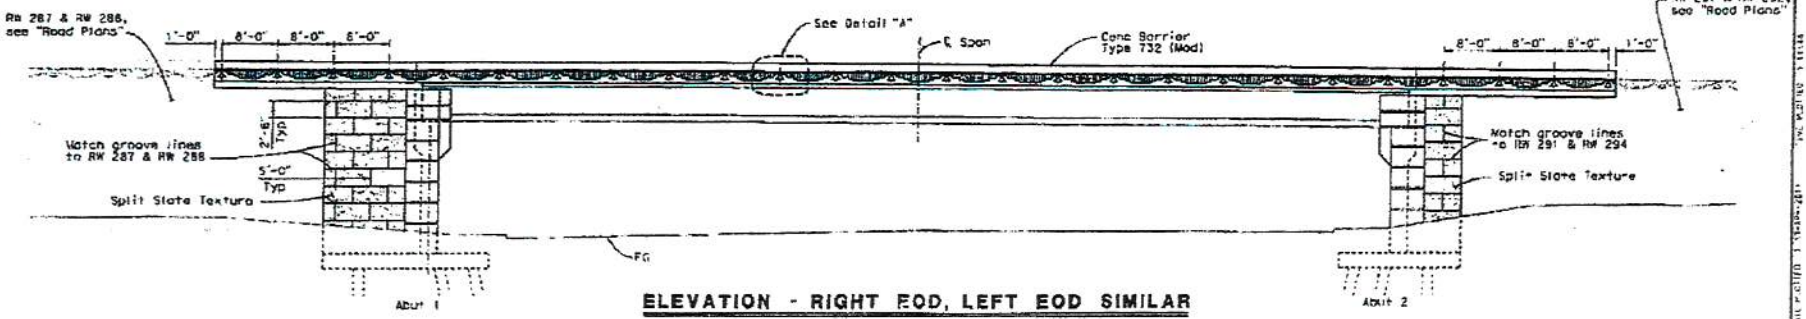


ELEVATION - RIGHT EOD, LEFT EOD SIMILAR
NO SCALE




DESIGNER B. Waringal, 10/11	CHECKED V. Bishop	STATE OF CALIFORNIA DEPARTMENT OF TRANSPORTATION	DIVISION OF ENGINEERING SERVICES STRUCTURES SECTION DESIGN BRANCH 10	PROJECT NO. POST MILE	ARCHITECTURAL DETAILS
DETAILS G. Harrison	APPROVED V. Bishop				
QUANTITIES F. Chen	DRAWN M. Croc				

DECORATIVE CONCRETE BARRIER DETAILS

**EXHIBIT C-25
SHEET 25 OF 31
(REVISED)**

Dist	COUNTY	ROUTE	POST MILES TOTAL PROJECT	SHEET TOTAL No. SHEETS
08	Riv	91	15.6/21.8	
LICENSED LANDSCAPE ARCHITECT				
PLANS APPROVAL DATE				
				
<small>THE STATE OF CALIFORNIA OF ITS OFFICIALS OR AGENTS SHALL NOT BE RESPONSIBLE FOR THE ACCURACY OR COMPLETENESS OF MEASUREMENTS OR DATA SHOWN ON THIS PLAN SHEET.</small>				


STATE OF CALIFORNIA - DEPARTMENT OF TRANSPORTATION
California LANDSCAPE ARCHITECTURE
 SENIOR LANDSCAPE ARCHITECT BYRON STRAUT
 CALCULATED BY CHECKED BY
 MATTHEW HALL MARIAM BISHOP
 REVISED BY DATE REVISED

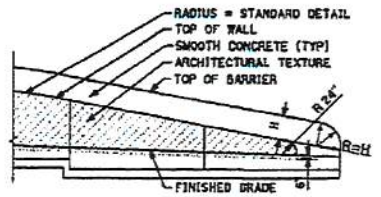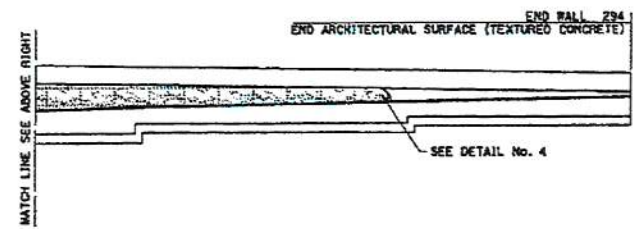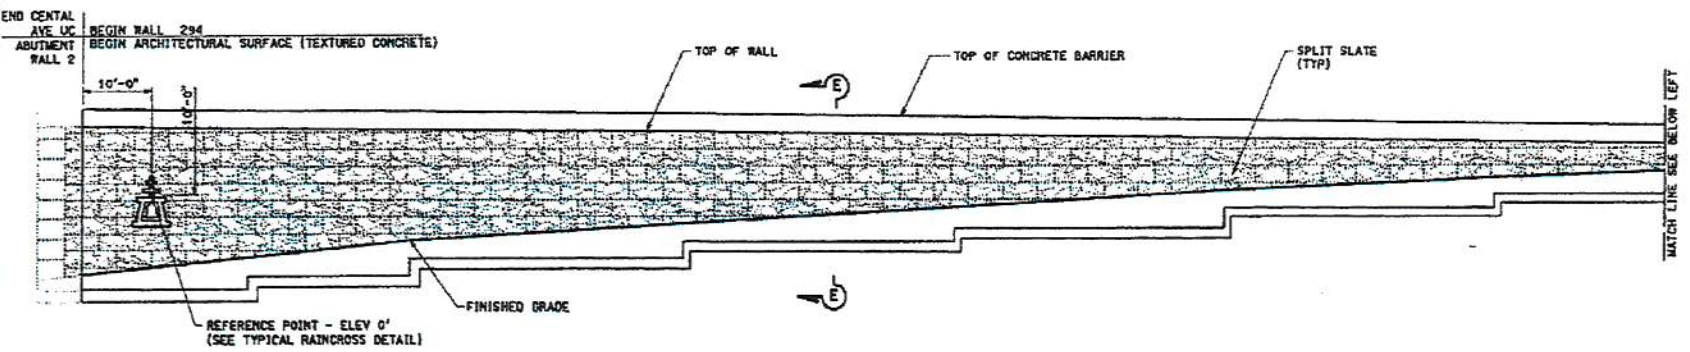

DETAIL No. 4 TYPICAL END OF WALL WITH CONCRETE BARRIER ON TOP OF WALL AND TYPE 600 MOD. CONCRETE BARRIER

ELEVATION FOR SPLIT SLATE TEXTURE RETAINING WALL No. 294
 THIS PLAN IS ACCURATE FOR ARCHITECTURAL TREATMENT WORK ONLY.


ARCHITECTURAL SURFACE RETAINING WALL No. 294
 SCALE: 1/8"=1'-0" **R21-2**

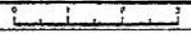RELATIVE BORDER SCALE 1/8" = 1'-0"		<small>USERNAME: w3 SDR FILE: w3</small>	CU 08341	EA
------------------------------------	--	---	----------	----

C:\WORKING\00-00-00\PLAN PLOTTED - 5
 11/15/2010 10:51:02 AM


RETAINING WALL ARCHITECTURAL DETAILS

EXHIBIT C-26
 SHEET 26 OF 31
 (REVISED)

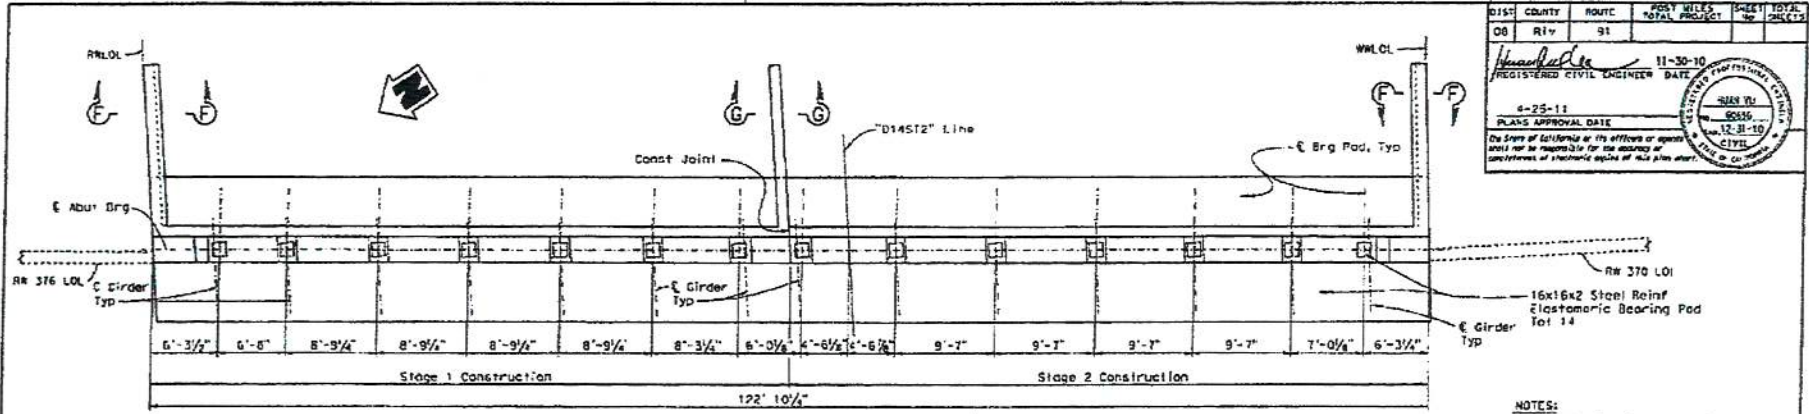

DIST	COUNTY	ROUTE	POST MILES TOTAL PROJECT	SHEET TOTAL SHEETS
08	Riv	91		
REGISTERED CIVIL ENGINEER		DATE	11-30-10	
6-25-11		PLANS APPROVAL DATE		
6-25-11		12-31-10		
DATE OF EXPIRATION OF THIS LICENSE		CIVIL		

- NOTES:**
1. For Section A-A and Drill & Band Logwall Arrangement, see "ABUTMENT DETAILS NO. 1" sheet.
 2. For Bearing Pad details, see "ABUTMENT DETAILS NO. 1" sheet.
 3. For Sections F-F and G-G, see "ABUTMENT DETAILS NO. 1" sheet.
 4. For Sections C-C and D-D, see "ABUTMENT DETAILS NO. 3" sheet.

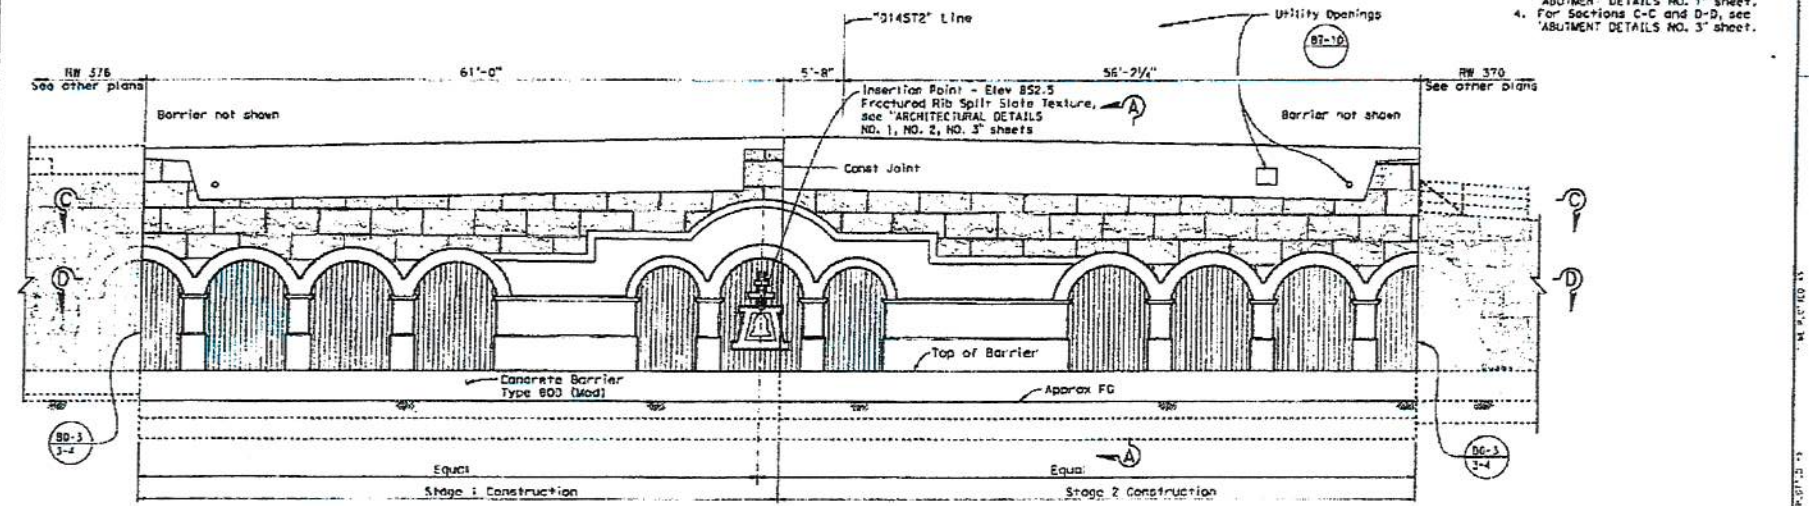


DESIGN	H. V. J.	CHECKED	L. B. J.	STATE OF CALIFORNIA	DIVISION OF ENGINEERING SERVICES	STRUCTURE DESIGN	DESIGN BRANCH 10	ABUTMENT NO. 3 LAYOUT
DATE	8/13/10	DATE	8/13/10	DEPARTMENT OF TRANSPORTATION	CU 08	EA		

ABUTMENT ARCHITECTURAL DETAILS

**EXHIBIT C-27
SHEET 27 OF 31
(REVISED)**

DATE	EDITS	ROUTE	TOTAL MILES	SHEET TOTAL
08	Riv	91		
11-30-10 4-25-11 PLANS APPROVAL DATE		11-30-10 4-25-11 PLANS APPROVAL DATE		
THE STATE OF CALIFORNIA OR ITS OFFICERS OR AGENTS SHALL NOT BE RESPONSIBLE FOR THE ACCURACY OR COMPLETENESS OF ANY INFORMATION CONTAINED IN THIS PLAN SHEET.				

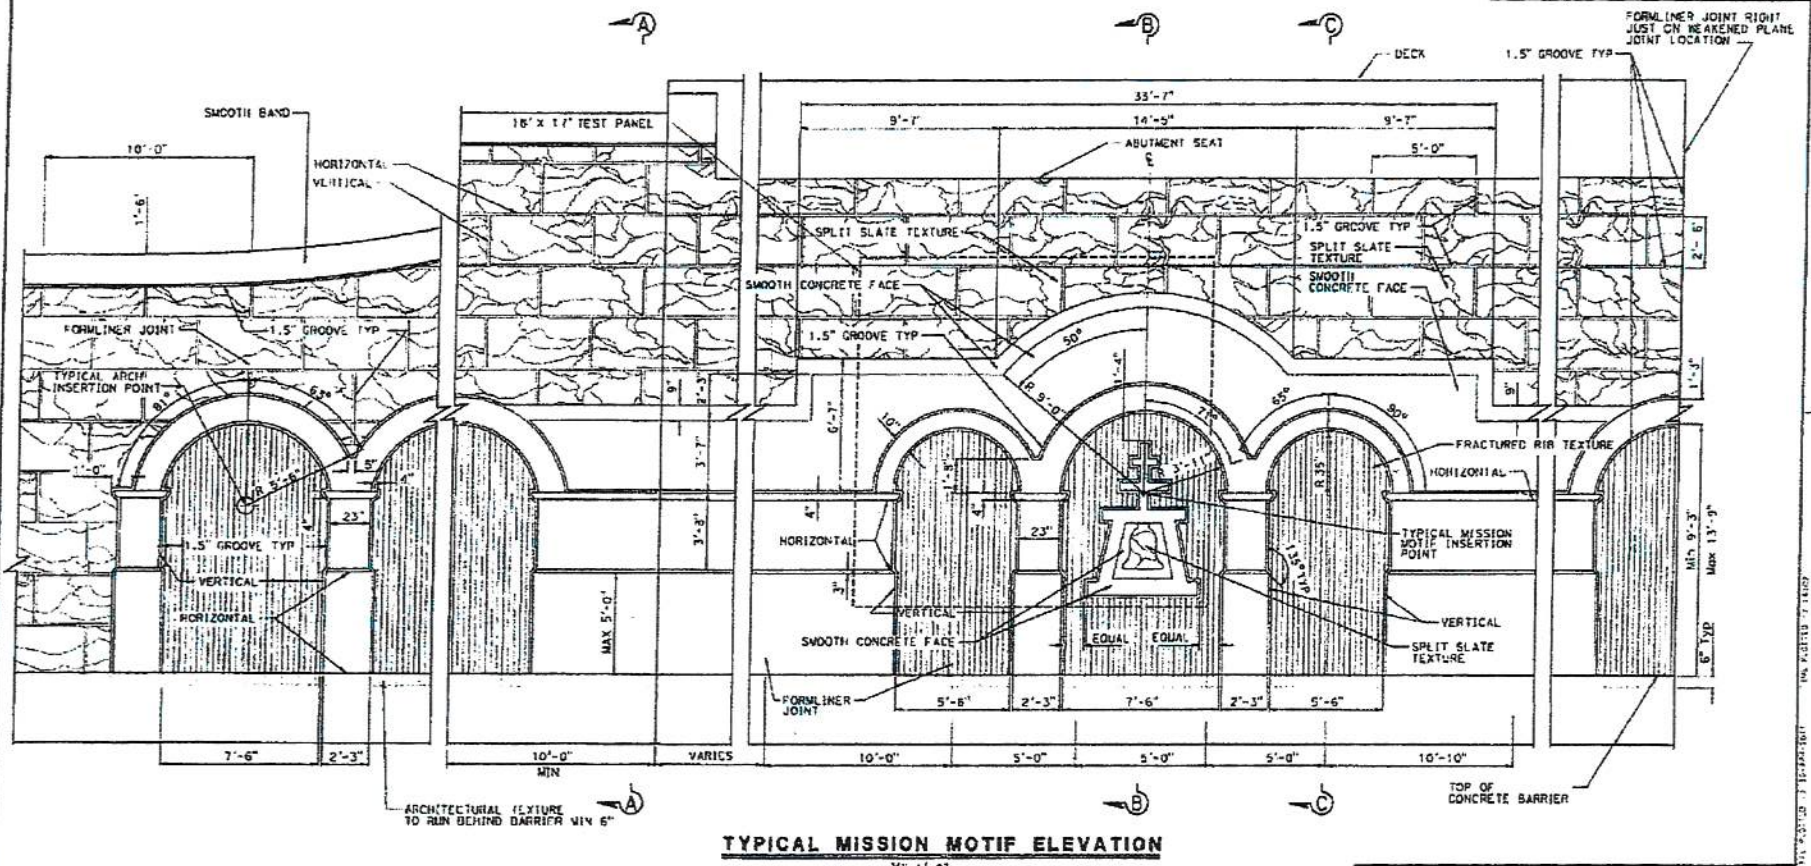



TYPICAL MISSION MOTIF ELEVATION
 1/8" = 1'-0"

DESIGNER: M. R. G. CHECKED: M. B. STUBBINS DATE: 11-30-10		STATE OF CALIFORNIA DEPARTMENT OF TRANSPORTATION		DIVISION OF ENGINEERING SERVICES STRUCTURE DESIGN DESIGN BRANCH 10		SHEET NO. PROJECT NO.	
CONTRACT NO. 91-00000-01 DRAWING NO. 10-100		PROJECT NO. 91-00000-01		SHEET NO. 10-100		ARCHITECTURAL DETAILS NO. 1	


RETAINING WALL/ABUTMENT ARCHITECTURAL DETAILS

EXHIBIT C-28
 SHEET 28 OF 31
 (REVISED)


Dist	County	Route	POST MILES TOTAL PROJECT	SHEET TOTAL SHEETS
08	Riv	91	11-30-10	
4-25-11 PLANS APPROVAL DATE				
THE STATE OF CALIFORNIA OR ITS OFFICES OR AGENTS SHALL NOT BE RESPONSIBLE FOR THE ACCURACY OR COMPLETENESS OF SCALING COPIES OF THIS PLAN SET.				

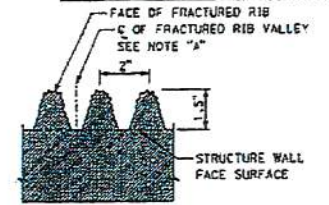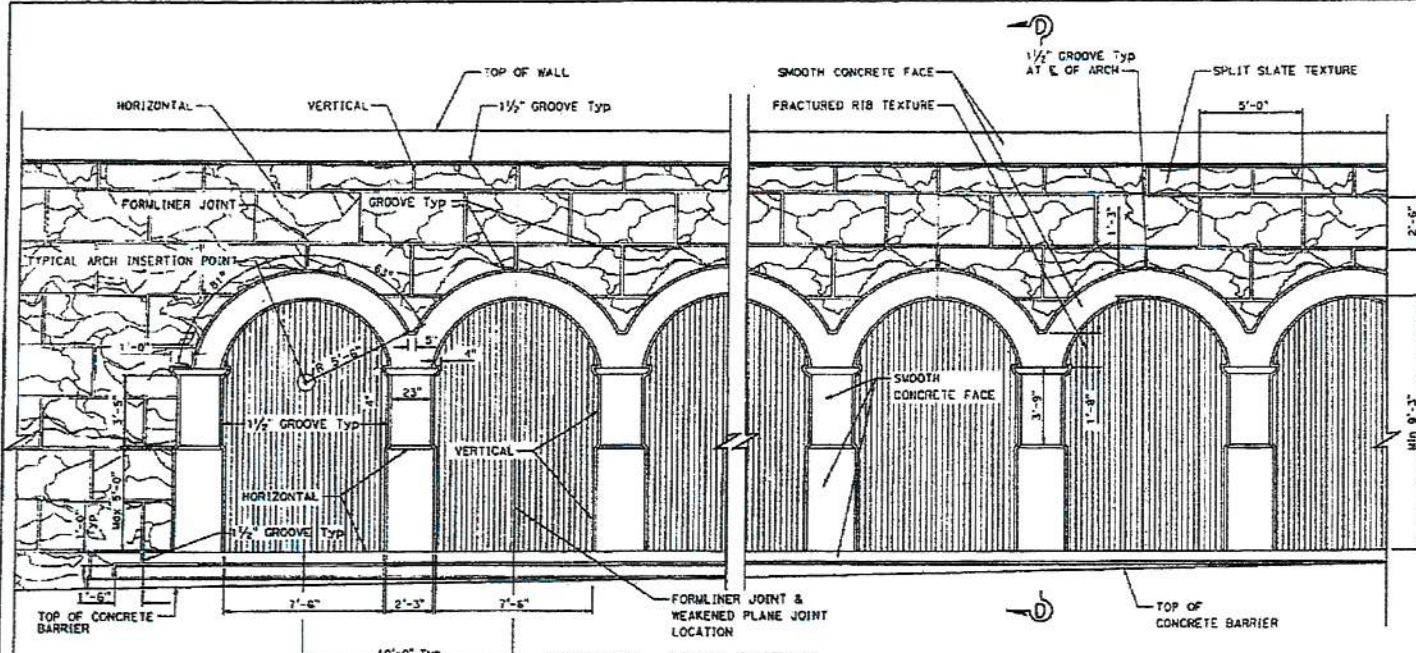

TYPICAL FRACTURED RIB TEXTURE
NO SCALE

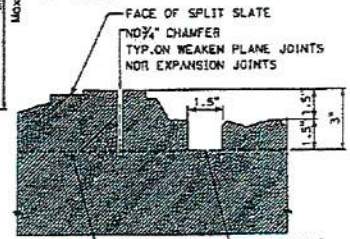


TYPICAL SPLIT SLATE TEXTURE
NO SCALE

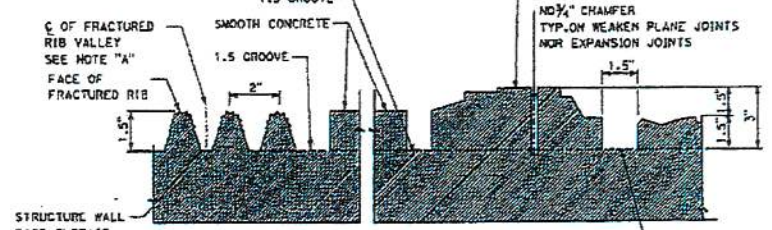


TYPICAL FRACTURED RIB WITH SPLIT SLATE TEXTURE
NO SCALE

FRACTURED RIB/SPLIT SLATE TEXTURE

TYPICAL ARCH DETAIL
3/8" = 1' - 0"

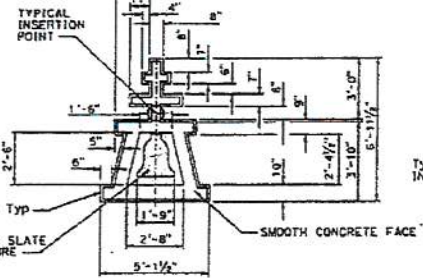

TYPICAL RAINCROSS DETAIL
3/8" = 1' - 0"

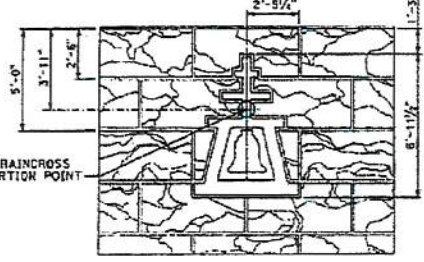


TYPICAL RAINCROSS DETAIL / SPLIT SLATE TEXTURE
3/8" = 1' - 0"

DESIGNER	M. Hall	CHECKED	M. Bishop	STATE OF CALIFORNIA	DIVISION OF ENGINEERING SERVICES	PROJECT NO.	
DETAILS	C. Halstrom/T. Tong	DESIGNED	M. Bishop	DEPARTMENT OF TRANSPORTATION	STRUCTURE DESIGN	POST MILE	
QUANTITIES	M, TV	DRAWN	L. Wu	DESIGN BRANCH	10	ARCHITECTURAL DETAILS NO. 2	

RETAINING WALL/ABUTMENT ARCHITECTURAL DETAILS




EXHIBIT C-29
SHEET 29 OF 31
(REVISED)

DIST.	COUNTY	ROUTE	POST MILES	SHEET	TOTAL
08	Riv	51			
11-30-10 REGISTERED ENGINEER - CIVIL 4-25-11 PLANS APPROVAL DATE CIVIL					

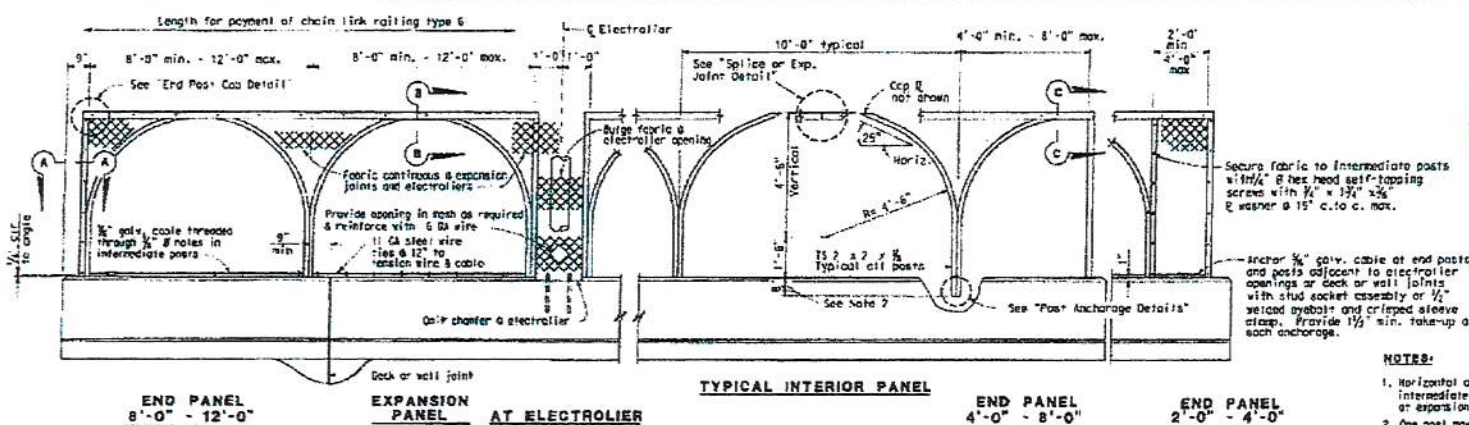

- NOTES:**
- Horizontal angle shall be continuous over not less than two intermediate posts except that a shorter length is permitted at expansion joints, electroliers and other rail discontinuities.
 - The post may be embedded 6" minimum to accommodate grade changes, otherwise fabricate post lengths as required.
 - Curved posts may be related in plan within its post pocket to accommodate curved horizontal alignment.
 - Straight posts and straight portions of curved posts shall be installed normal to bridge profile grade.
 - Top horizontal angle shall be parallel to bridge profile grade and shall be shop bent to fit horizontal curves.
 - When railing is on slope, fabric shall be placed parallel to slope.
 - Alternative details may be submitted by Contractor for Engineer's approval.
 - Railing assembly except chain link fabric shall be galvanized after fabrication.
 - For details and reinforcement not shown, see "Concrete Barrier Type 26" sheet.
 - See Bridge Plans for limits of Chain Link Railing Type 6.
 - Provide thimbles at all cable loops.
 - Chain link fabric to be 6'-0" dia with 1" mesh and with knuckled selvege top and bottom.
 - When railing is placed on a horizontal alignment with a radius of 150'-0" or less, thread 3/8" cable through 3/8" x 8 welded eye rods embedded 4" into the top of the concrete parapet and equally spaced to limit the middle ordinate distance between the 3/8" cable and the curve to 1' max.
 - Splices and expansion joints shall be located at 6 panel.
 - Holes in posts for 3/8" cable and its anchorage may be field drilled and painted with zinc rich paint.

ELEVATION

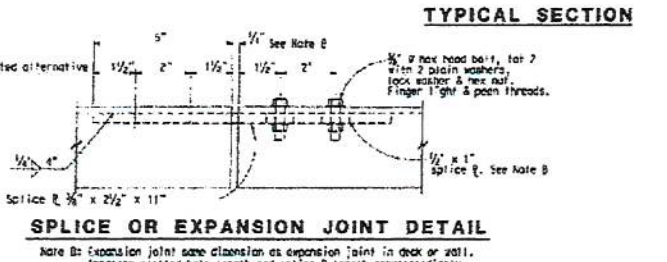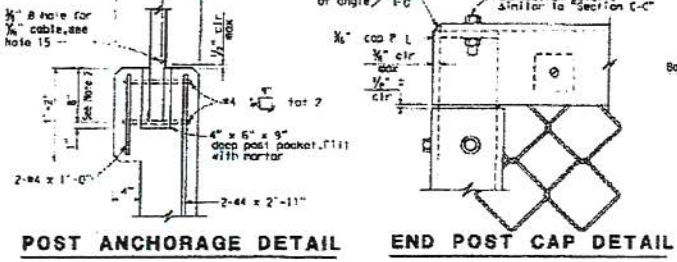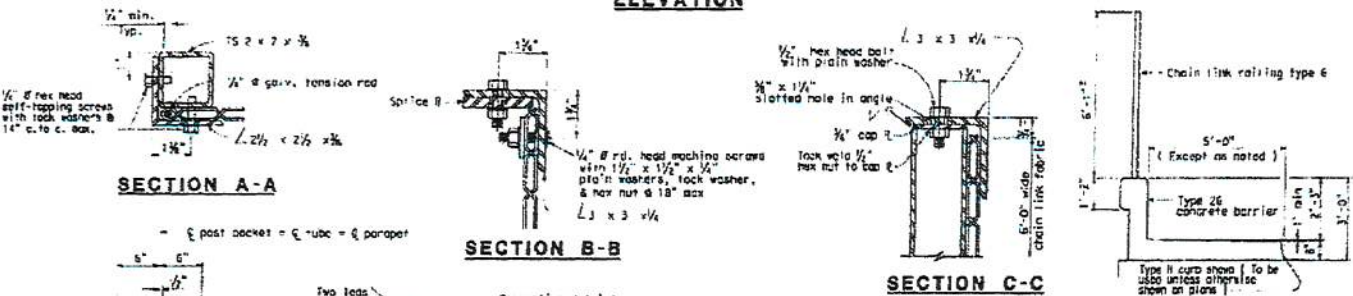

Note B: Expansion joint same dimension as expansion joint in deck or wall. Increase slotted hole length and splice R length correspondingly.

STANDARD DRAWING CALL NO. X818-340e APPROVED BY: J. SALTER APPROVAL DATE: 4-15-08 RELEASED BY: ROBERTO LONALE RELEASE DATE: 4-15-08		STATE OF CALIFORNIA DEPARTMENT OF TRANSPORTATION	DIVISION OF ENGINEERING SERVICES CU 08 EA	DRAWING NO. SHEET NO. CHAIN LINK RAILING TYPE 6
---	--	---	--	--

CHAIN LINK RAILING TYPE 6

**EXHIBIT C-30
SHEET 30 OF 31
(REVISED)**

REVISION BY DATE REVISION	DESIGNED BY DATE DESIGN	CHECKED BY DATE CHECK	APPROVED BY DATE APPROVAL	
CONGO LE TRAN ANHUELL WANG	MARK PERTELE	MARK PERTELE	MARK PERTELE	
STATE OF CALIFORNIA - DEPARTMENT OF TRANSPORTATION	DESIGN			

STEEL FENCE DETAIL

SECTION A-A

NOTES

- INSTALL 11 GAGE PERFORATED STEEL PANEL BETWEEN RAIL AND POST. PICKET PANELS SHALL BE PAINTED SAME COLOR AND FINISH AS PICKETS

RAIL CROSS SECTION

RAIL CROSS SECTION

DETAIL A

Typ. PICKET ALONG STATE R/W

DECORATIVE STEEL PICKET FENCE

CONSTRUCTION DETAILS
NO SCALE

Dist. COUNTY	ROUTE	POST MILES	SHEET TOTAL
08	Riv	91	
		DATE	NO. SHEETS
REGISTERED CIVIL ENGINEER		12-1-10	1
4-25-11		PLANS APPROVAL DATE	
SEE STATE OF CALIFORNIA CIVIL ENGINEERING BOARD FOR THE MEANING OF THIS SEAL AND THE REQUIREMENTS FOR THE OBTAINING OF THIS SEAL.			

DECORATIVE STEEL PICKET FENCE

EXHIBIT C-31
SHEET 31 OF 31
(REVISED)

EXHIBIT “D”

INDIVIDUAL INFRASTRUCTURE ITEMS

TO BE MAINTAINED BY CITY

Exhibit “D” includes:


- EXHIBIT D-1 - Magnolia Avenue Aesthetic Photo
- EXHIBIT D-2 - Magnolia Avenue Aesthetic Overview
- EXHIBIT D-3 - Stamped Concrete/Vehicle Pad Details
- EXHIBIT D-4 - Vehicle Pad Details



MAGNOLIA AVENUE UNDERCROSSING

EXHIBIT D-1
SHEET 1 OF 4


DIST	COUNTY	ROUTE	POST MILE
08	RIV	91	11.1

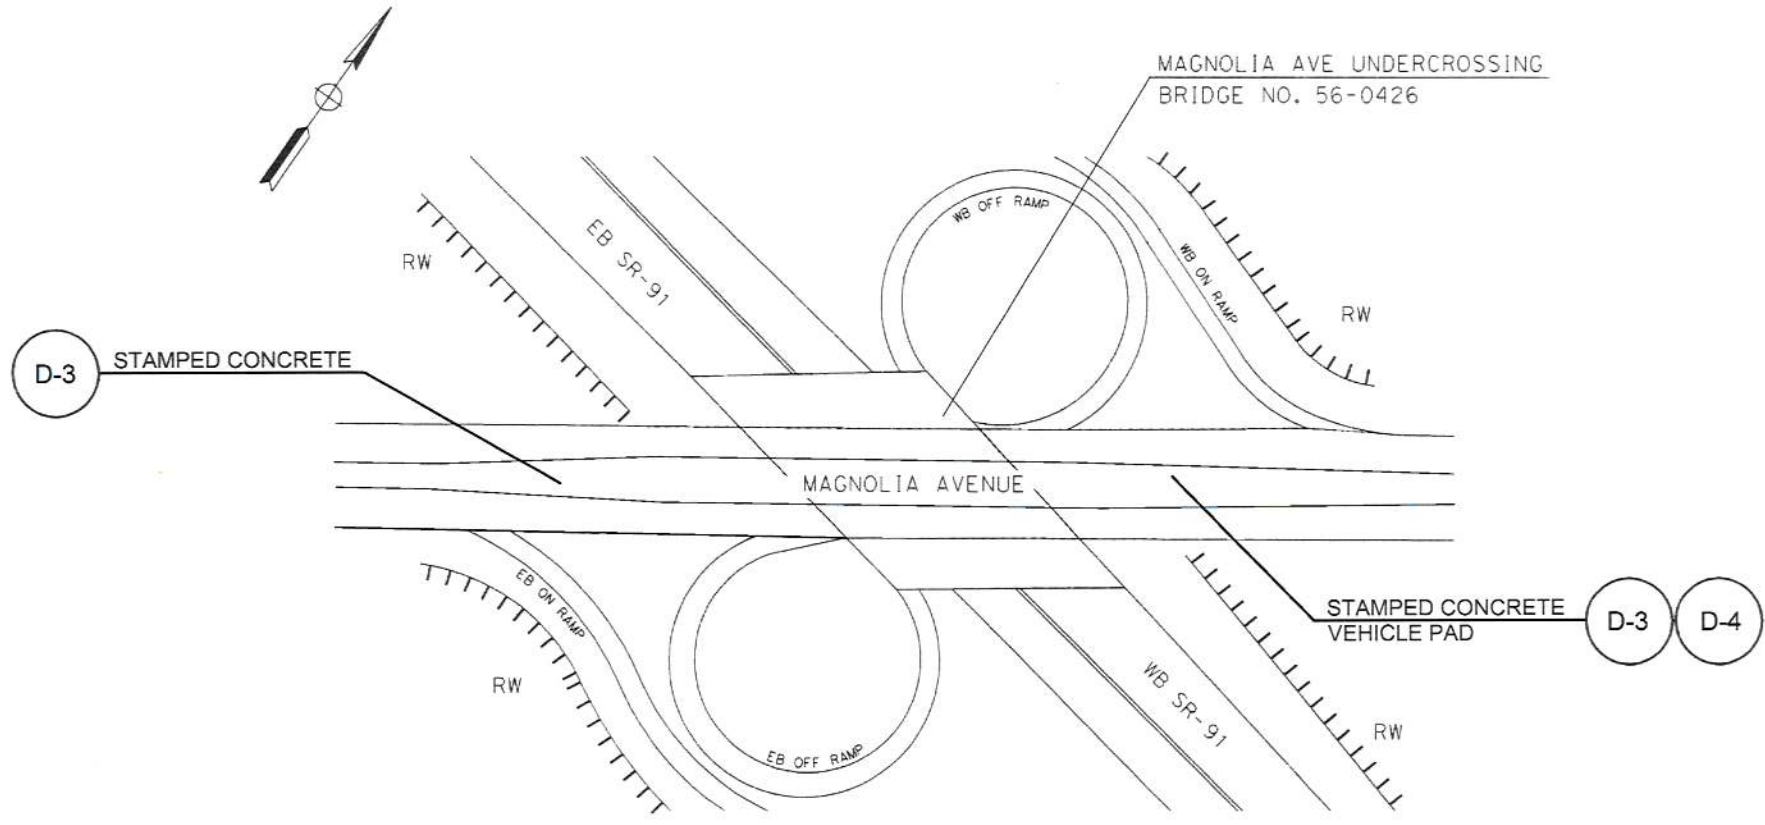

AESTHETIC OVERVIEW

EXHIBIT D-2
SHEET 2 OF 4

NO SCALE

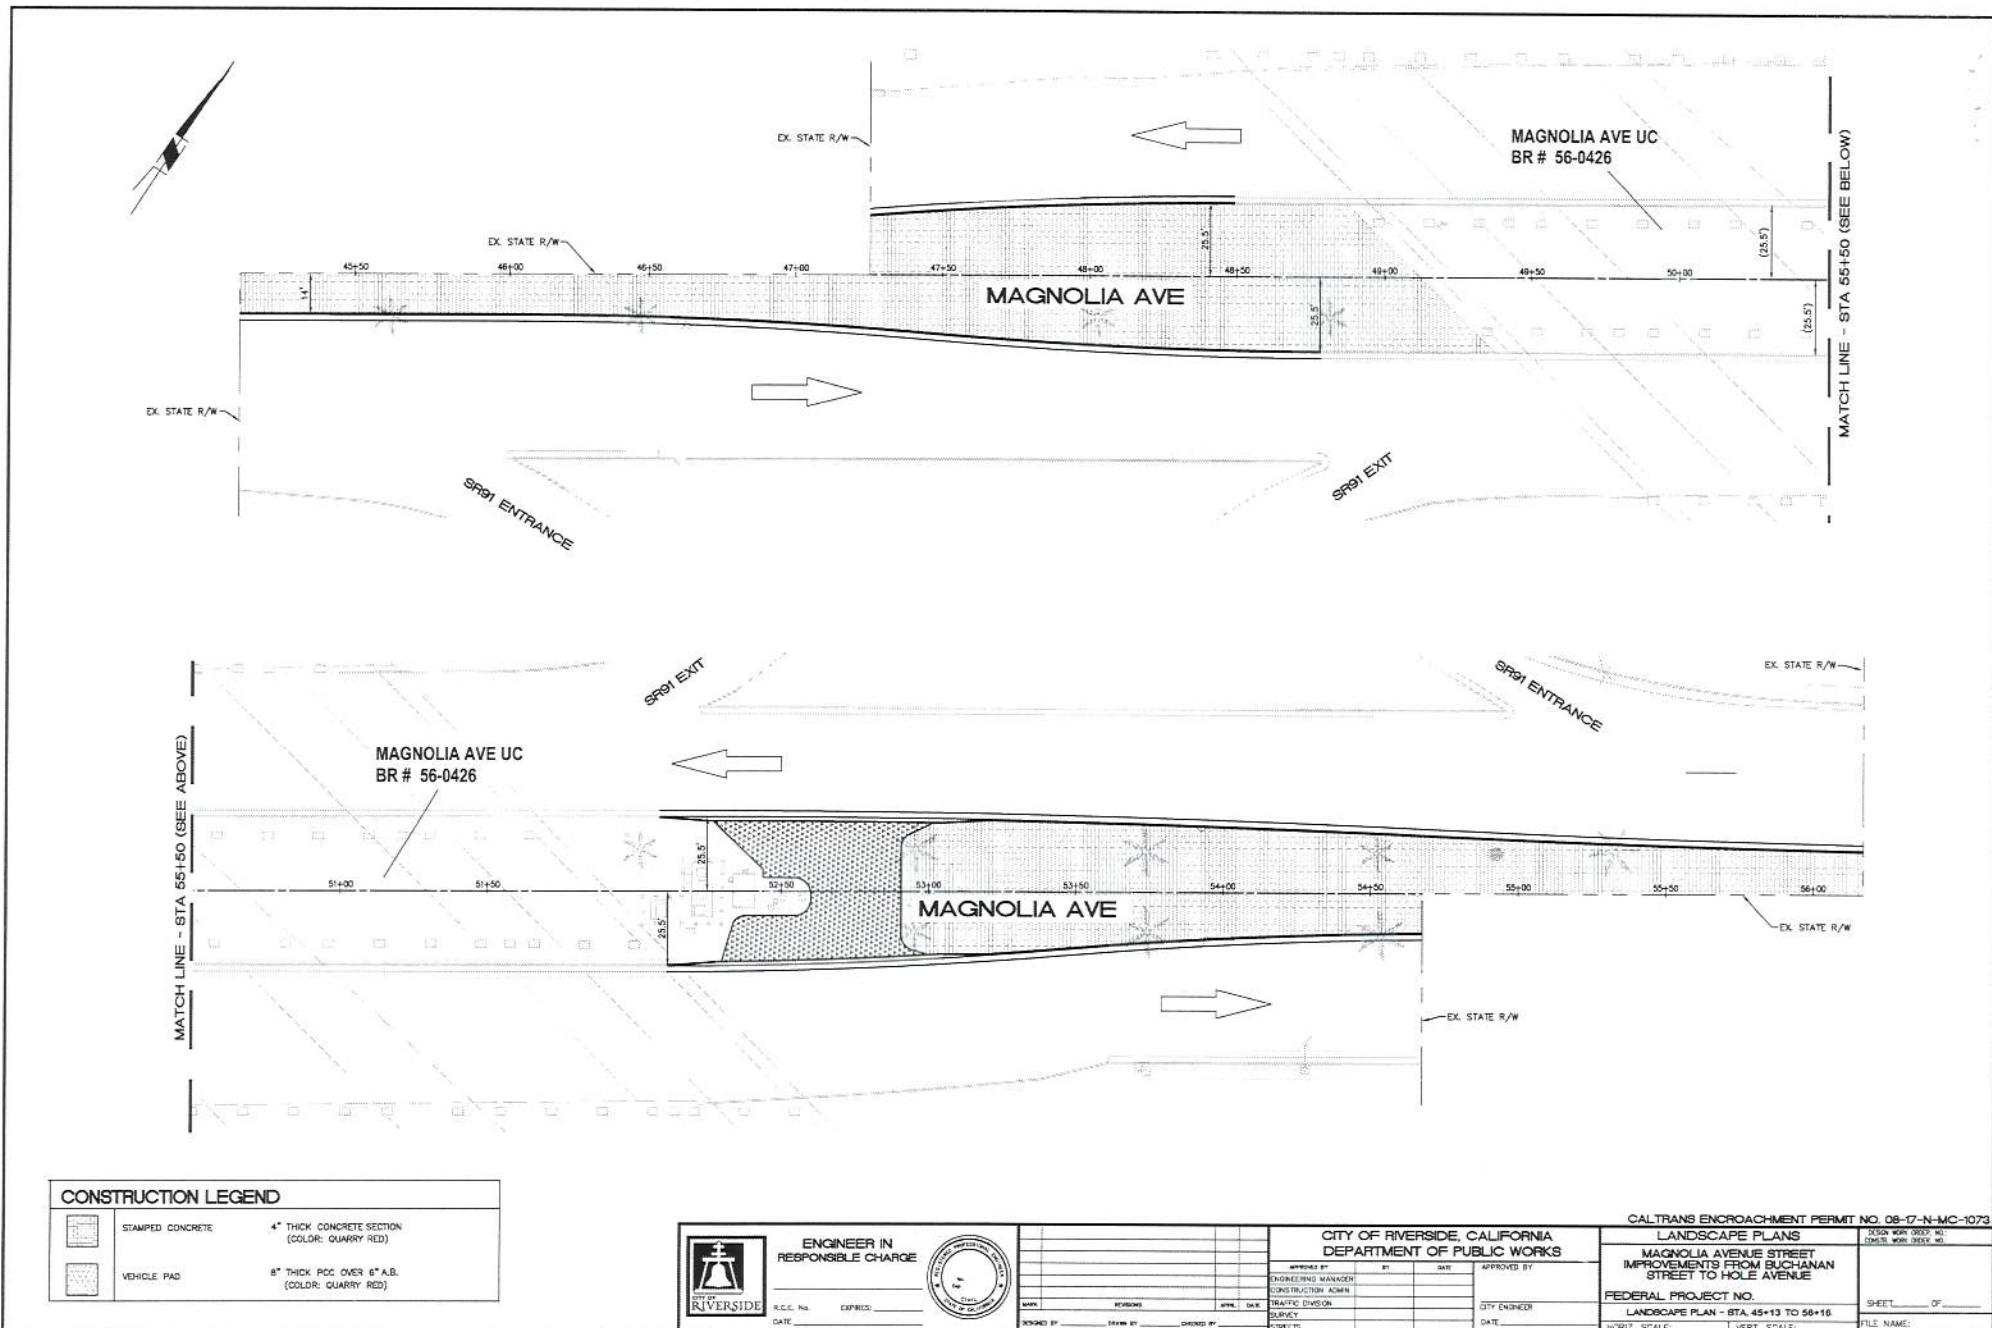

STAMPED CONCRETE/VEHICLE PAD DETAILS

EXHIBIT D-3
SHEET 3 OF 4