


Keynotes:

1. Stucco
2. Metal Siding
3. Perforated Metal Panels
4. Wood Composite Board
5. Flat Metal Panel
6. Vinyl Window
7. Storefront
8. Painted Door
9. Canopy

Key Plan
N.T.S.

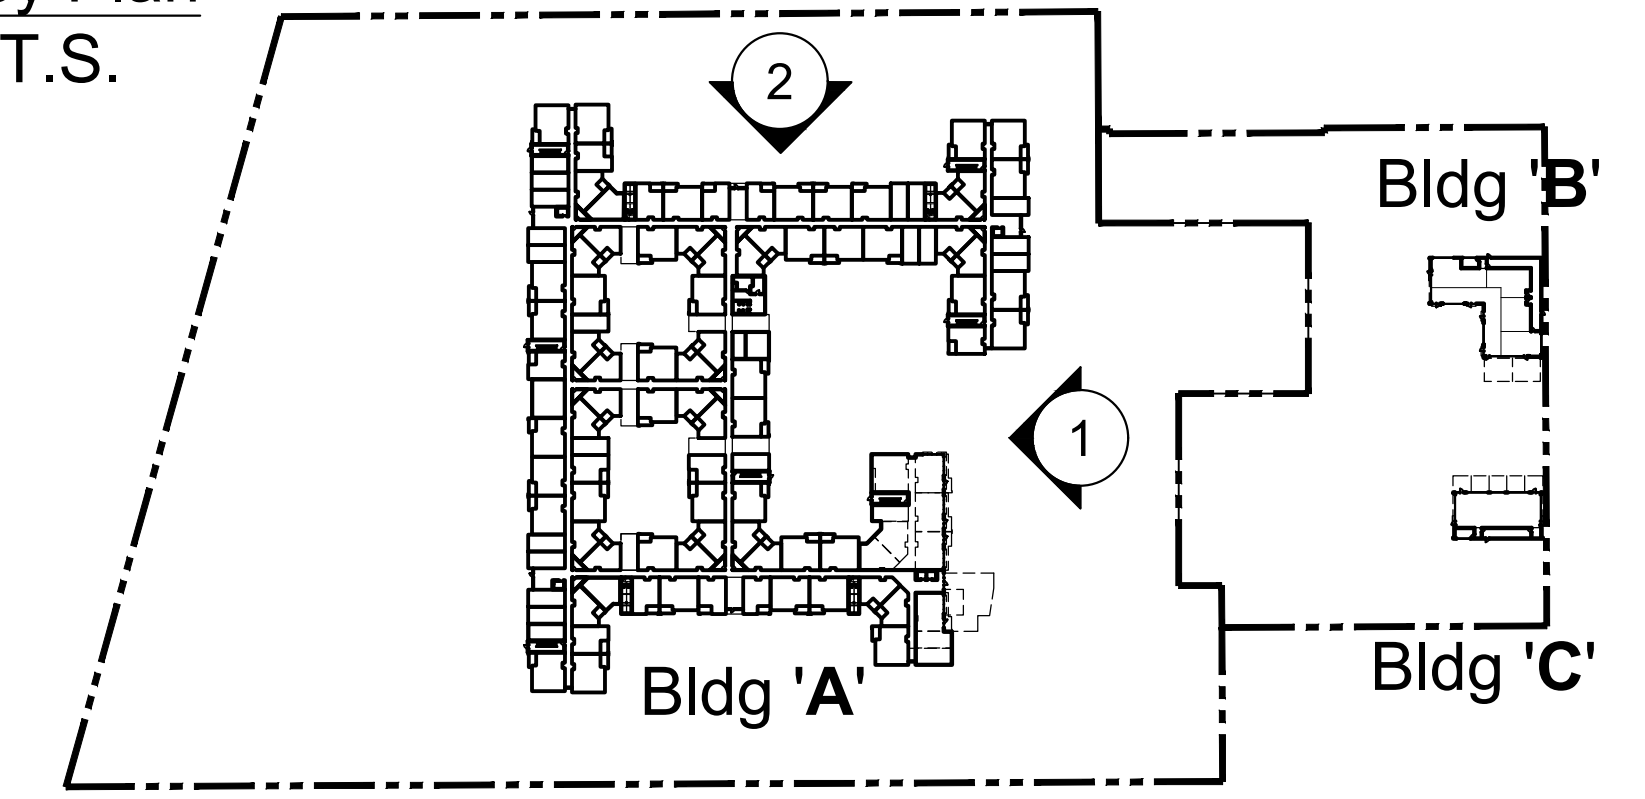

2. East Elevation



1. South Elevation

*Refer to Landscape Sheets for plant species and placement of all landscape elements.




Architecture + Planning
888.456.5849
ktgy.com

REALM
1201 Dove Street, Suite 520
Newport Beach, CA 92660

MAGNOLIA FLATS
RIVERSIDE, CALIFORNIA # 2018-1172

SCHEMATIC DESIGN
OCTOBER 02, 2020

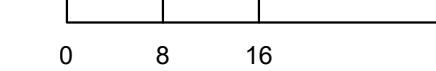

BUILDING ELEVATIONS
BUILDING 'A'


A2.0

P19-0683 (PPE) & P20-0133 (CUP) Exhibit 8a - Project Plans
10411-10481 Magnolia Avenue

Keynotes:

1. Stucco
2. Metal Siding
3. Perforated Metal Panels
4. Cementitious Siding
5. Masonry Veneer
6. Vinyl Window
7. Storefront
8. Painted Door
9. Canopy

Key Plan
N.T.S.

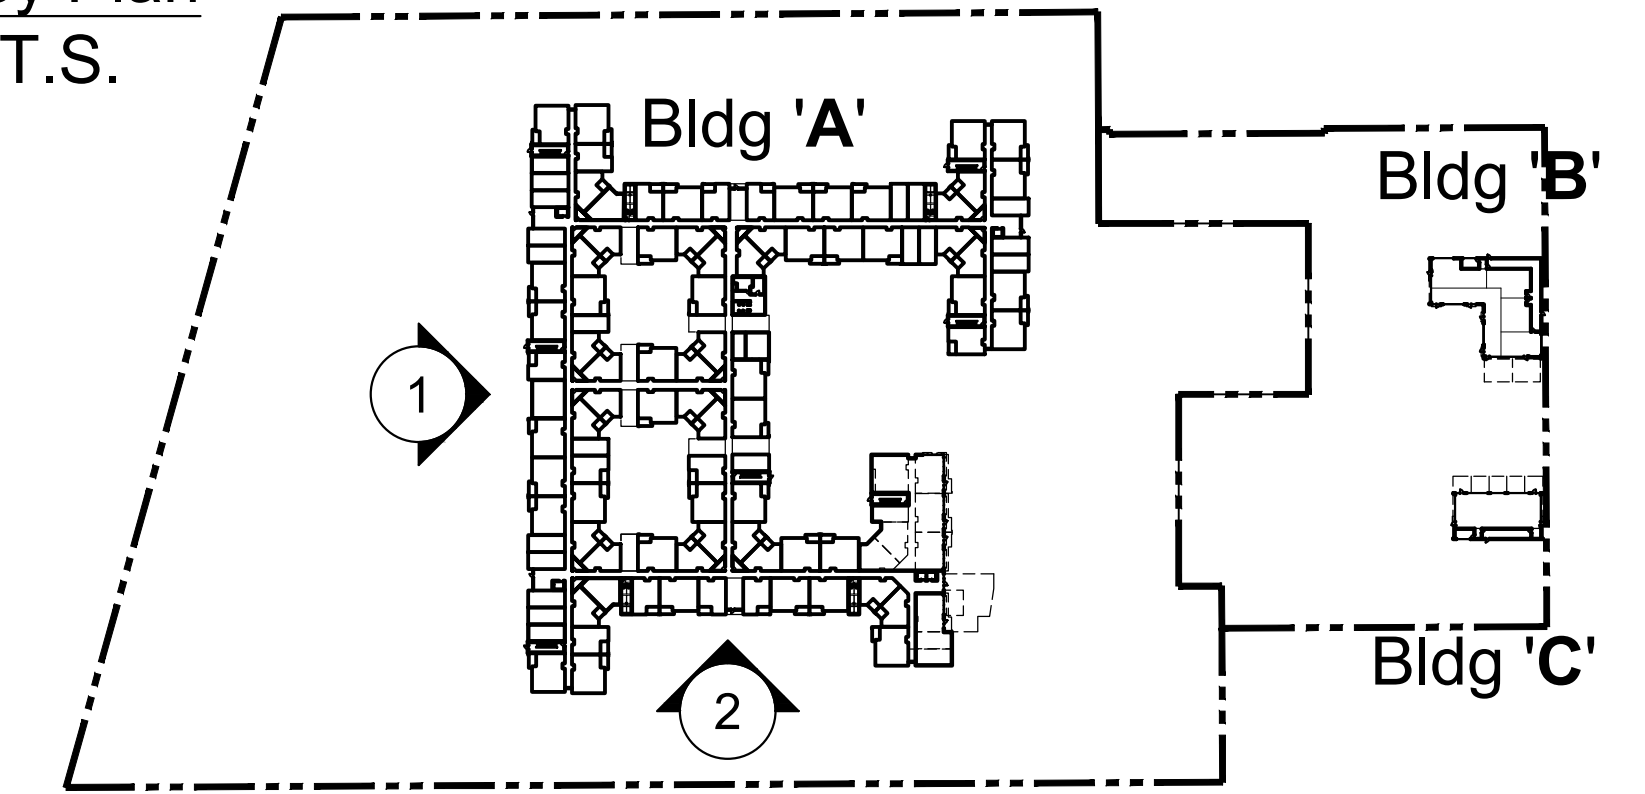

2. West Elevation



1. North Elevation

*Refer to Landscape Sheets for plant species and placement of all landscape elements.




Architecture + Planning
888.456.5849
ktgy.com

REALM
1201 Dove Street, Suite 520
Newport Beach, CA 92660

MAGNOLIA FLATS
RIVERSIDE, CALIFORNIA # 2018-1172

SCHEMATIC DESIGN
OCTOBER 02, 2020

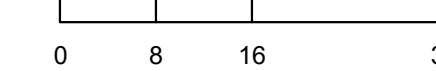

BUILDING ELEVATIONS
BUILDING A


A2.1

P19-0683 (PPE) & P20-0133 (CUP) Exhibit 8a - Project Plans
10411-10481 Magnolia Avenue

Keynotes:

1. Metal Siding
2. Perforated Metal Awning
3. Wood Composite Board
4. Flat Metal Panel
5. Storefront
6. Painted Door
7. Canopy
8. Dormer Vents

Key Plan
N.T.S.

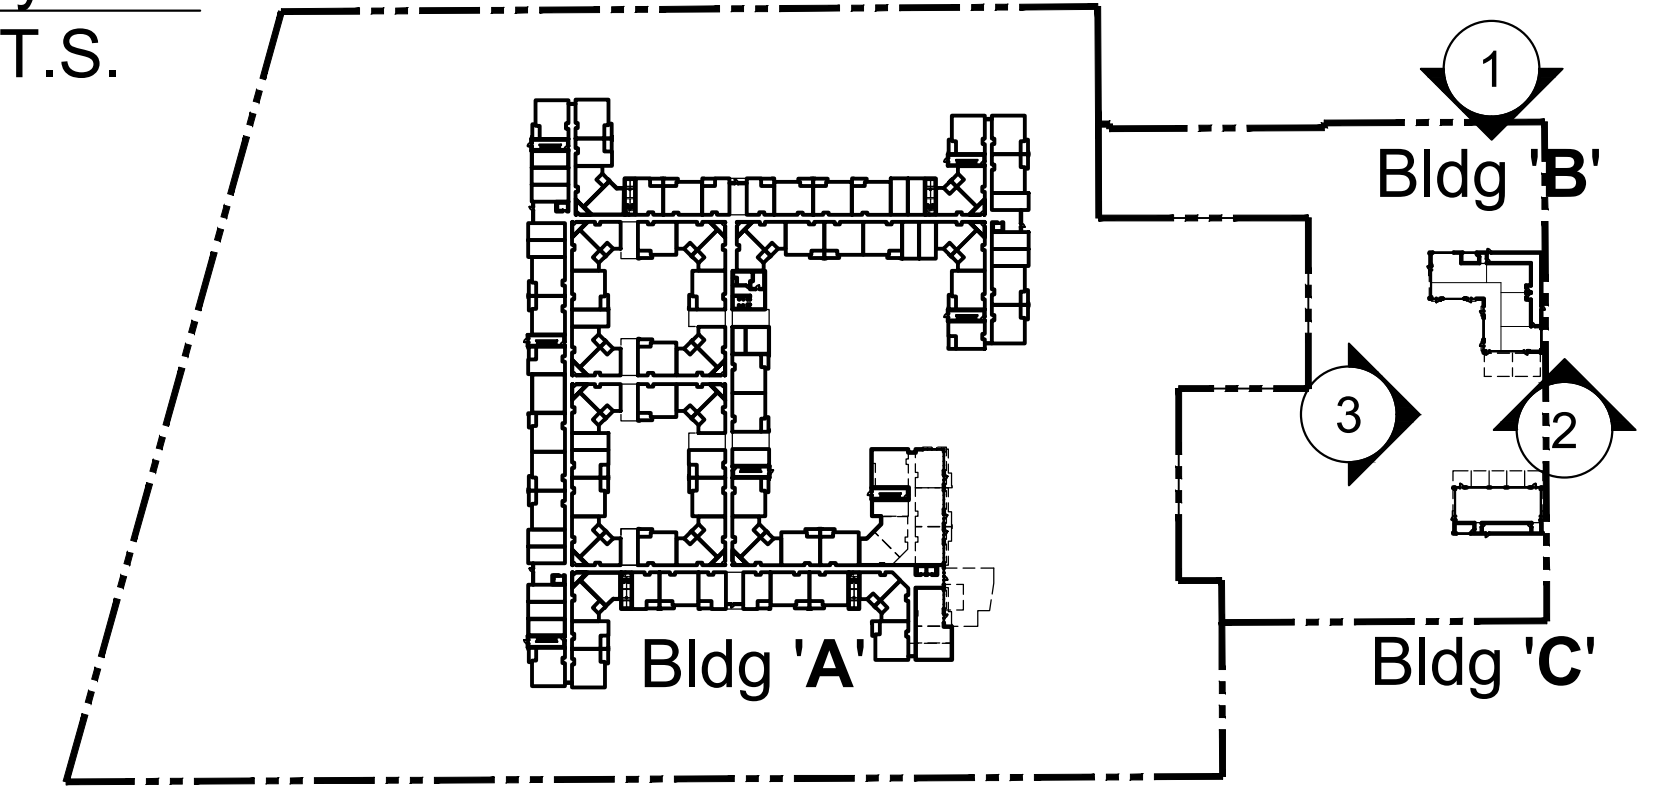

3. North Elevation : Building 'B'

Building 'C'



1. East Elevation : Building 'B'



2. West Elevation : Building 'B'

*Refer to Landscape Sheets for plant species and placement of all landscape elements.




Architecture + Planning
888.456.5849
ktgy.com

REALM
1201 Dove Street, Suite 520
Newport Beach, CA 92660

MAGNOLIA FLATS
RIVERSIDE, CALIFORNIA # 2018-1172

SCHEMATIC DESIGN
OCTOBER 02, 2020

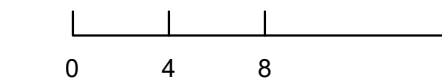

BUILDING ELEVATIONS
BUILDING B & C



A2.2

P19-0683 (PPE) & P20-0133 (CUP) Exhibit 8a - Project Plans
10411-10481 Magnolia Avenue

Keynotes:

1. Metal Siding
2. Perforated Metal Awning
3. Wood Composite Board
4. Flat Metal Panel
5. Storefront
6. Painted Door
7. Canopy
8. Dormer Vents


Key Plan
N.T.S.

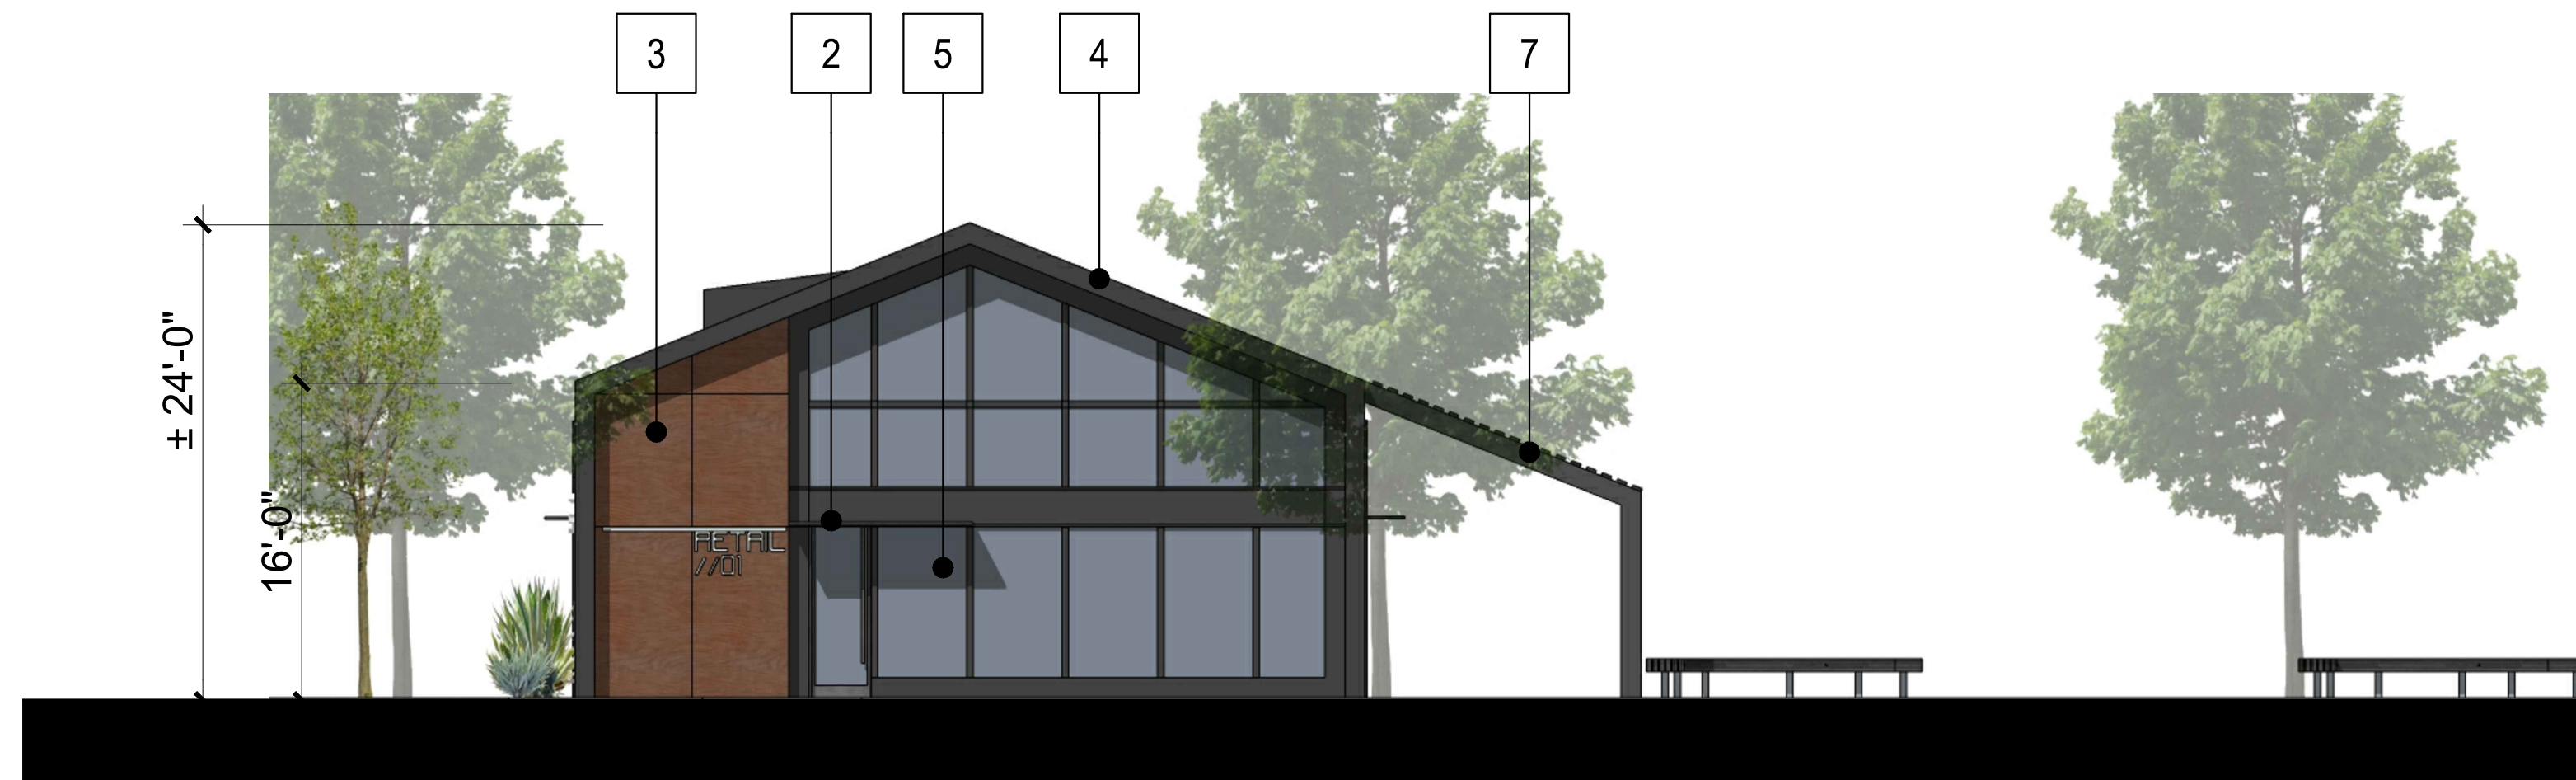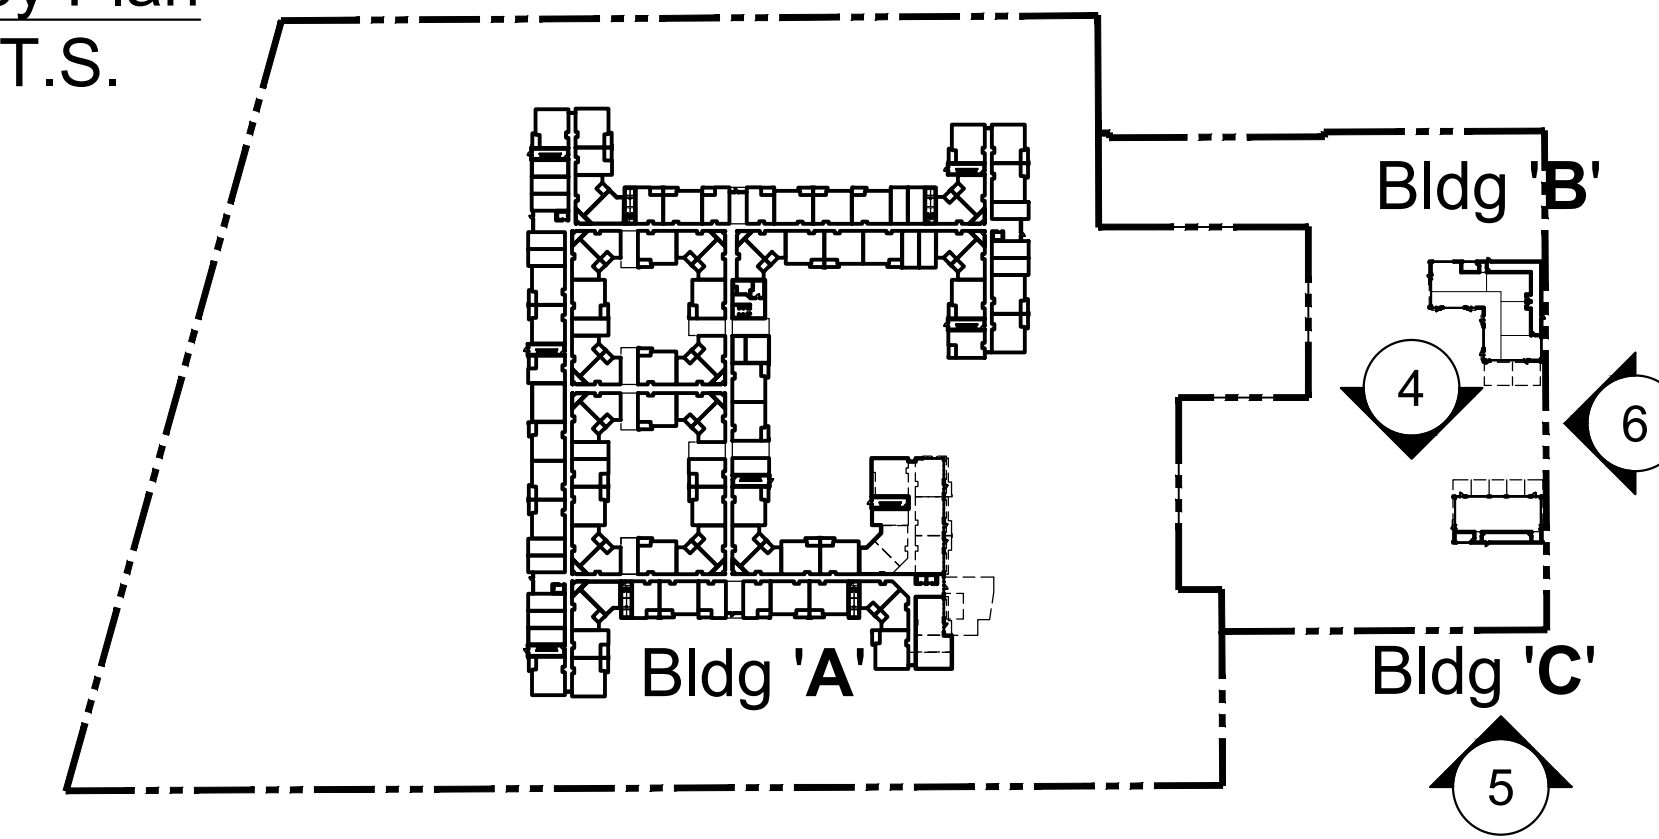


6. South Elevation : Building 'C'



Building 'B'

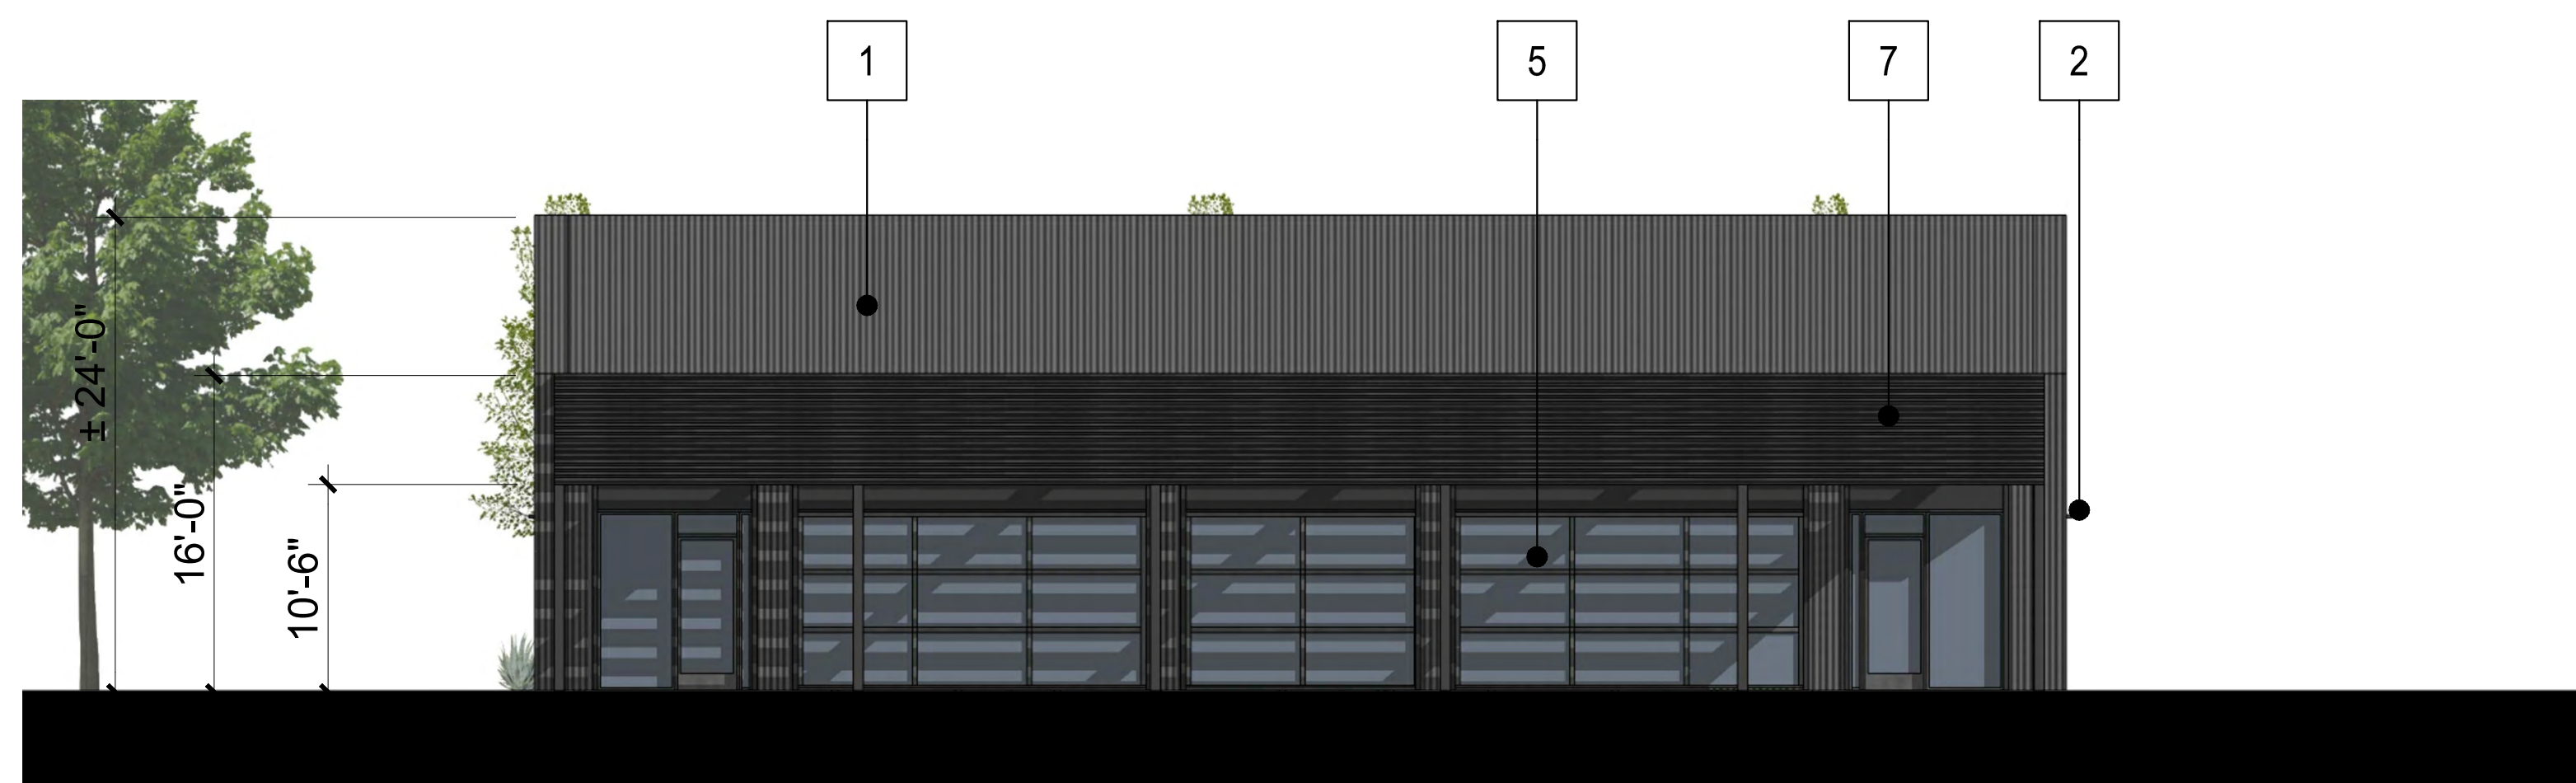

4. East Elevation : Building 'C'

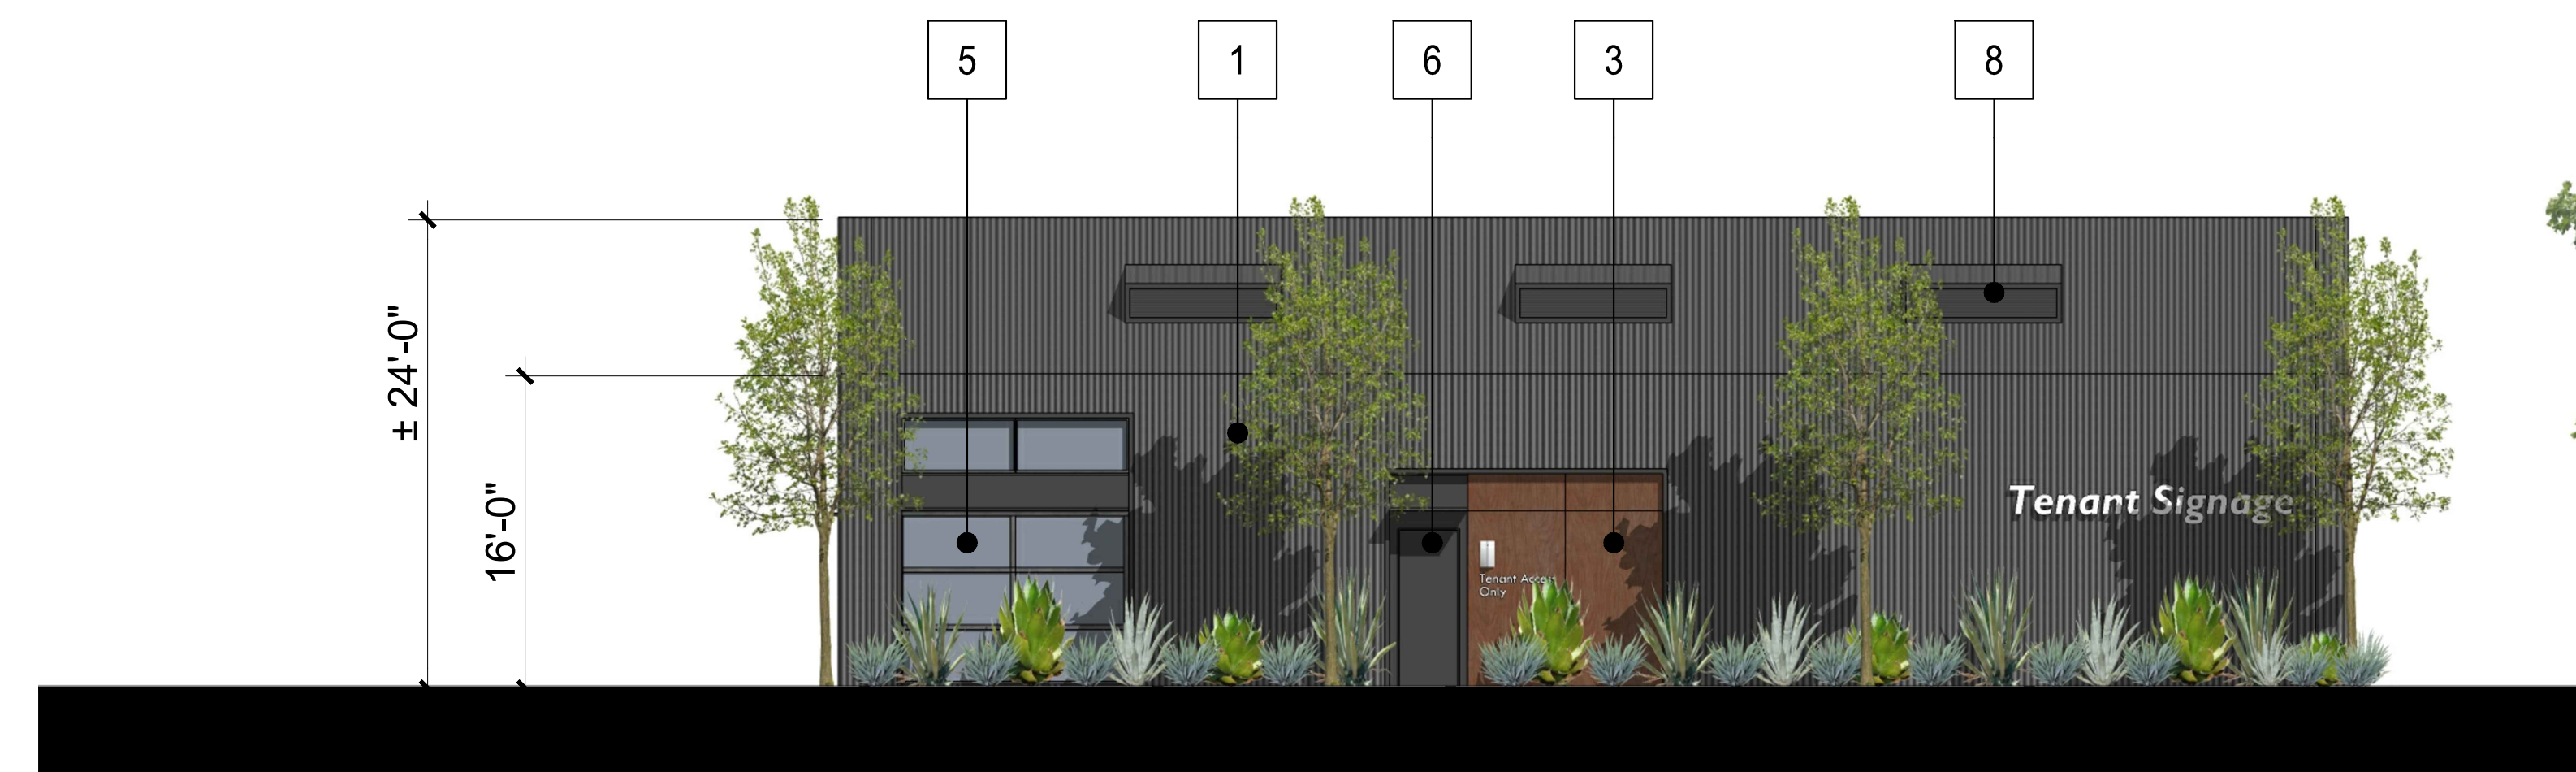

5. West Elevation : Building 'C'

*Refer to Landscape Sheets for plant species and placement of all landscape elements.




Architecture + Planning
888.456.5849
ktgy.com

REALM
1201 Dove Street, Suite 520
Newport Beach, CA 92660


MAGNOLIA FLATS
RIVERSIDE, CALIFORNIA # 2018-1172

SCHEMATIC DESIGN
OCTOBER 02, 2020

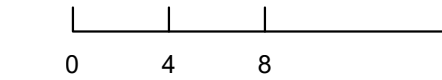

BUILDING ELEVATIONS
BUILDING B & C




A2.3

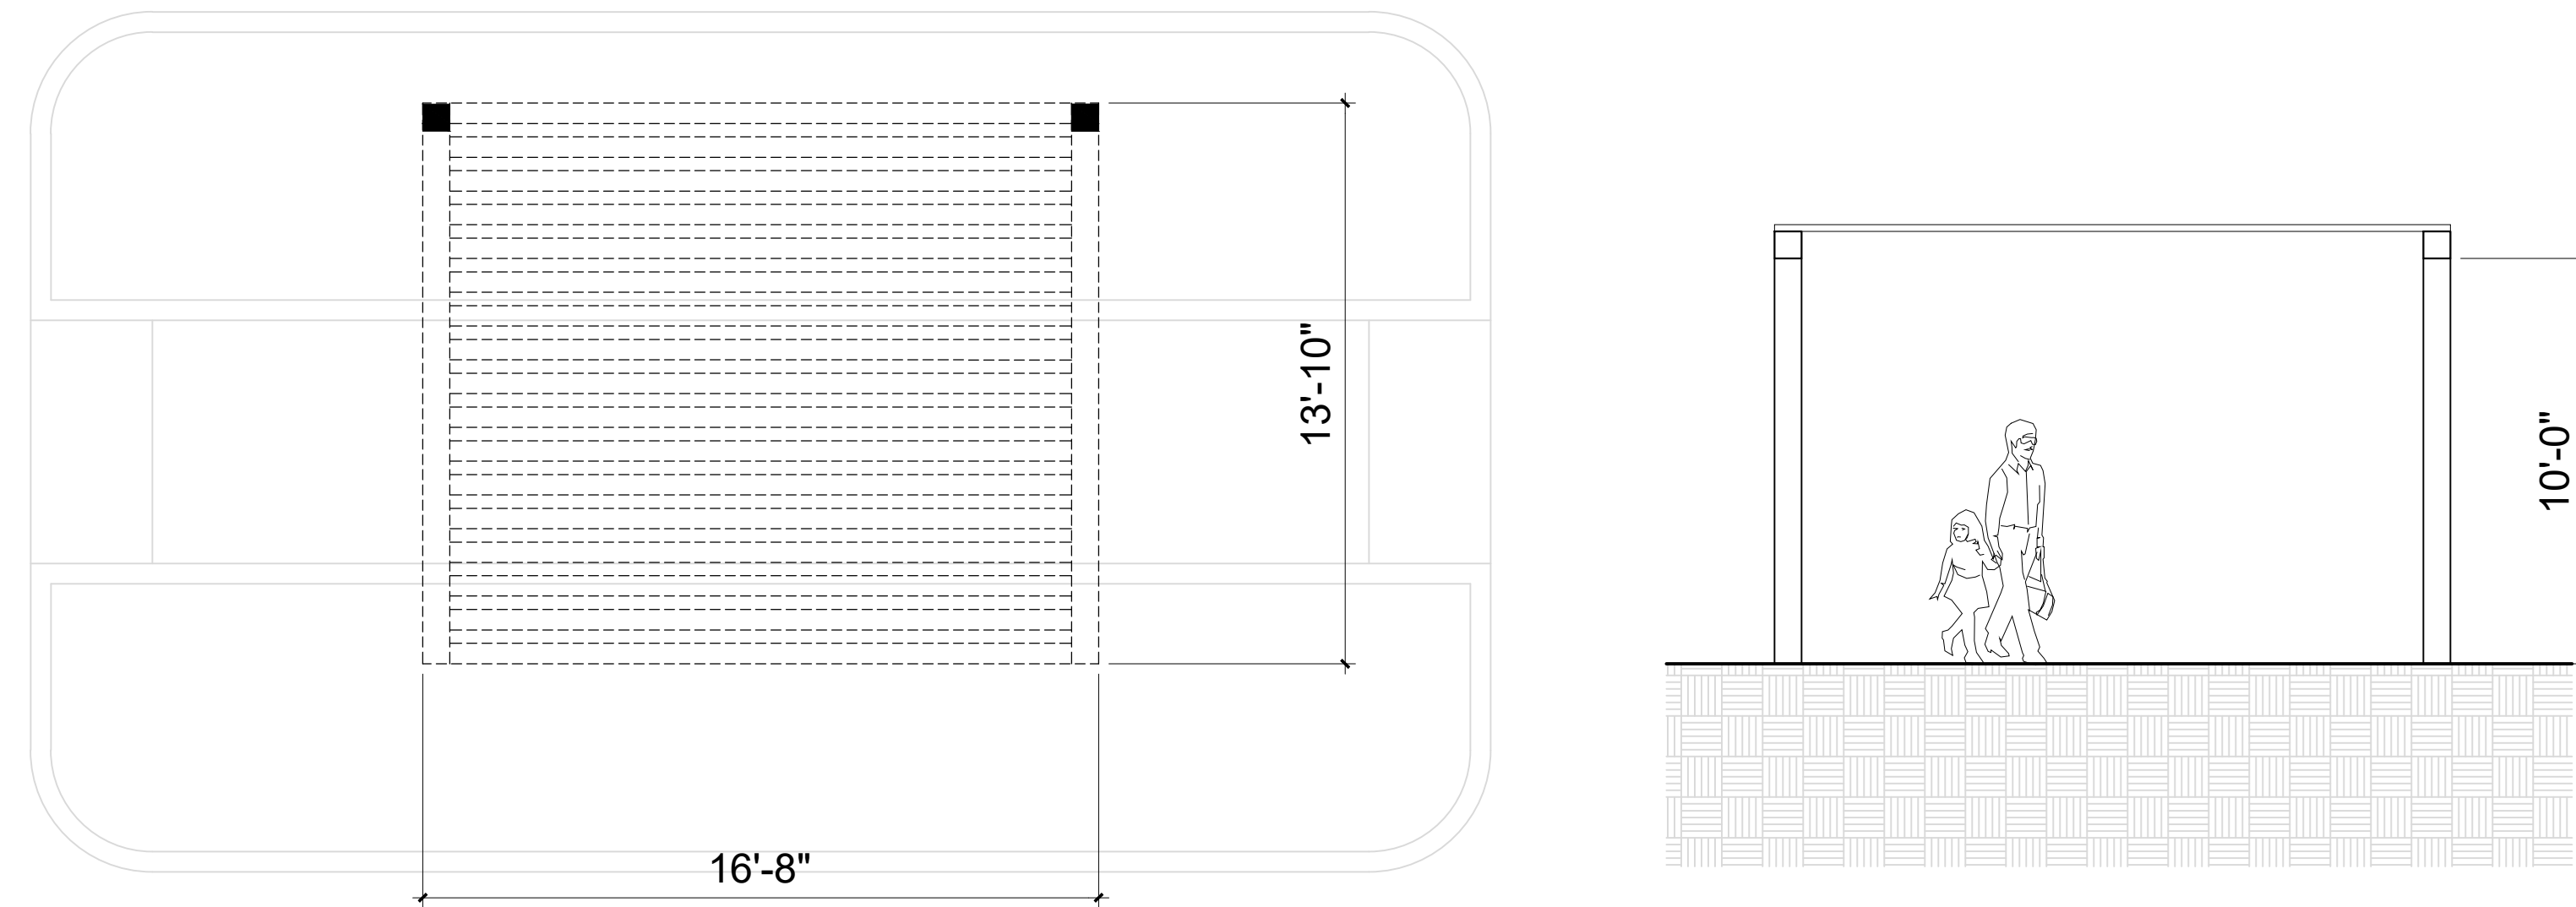

1. Trellis Features : Plan and Elevation



2. Trellis Feature : Perspective

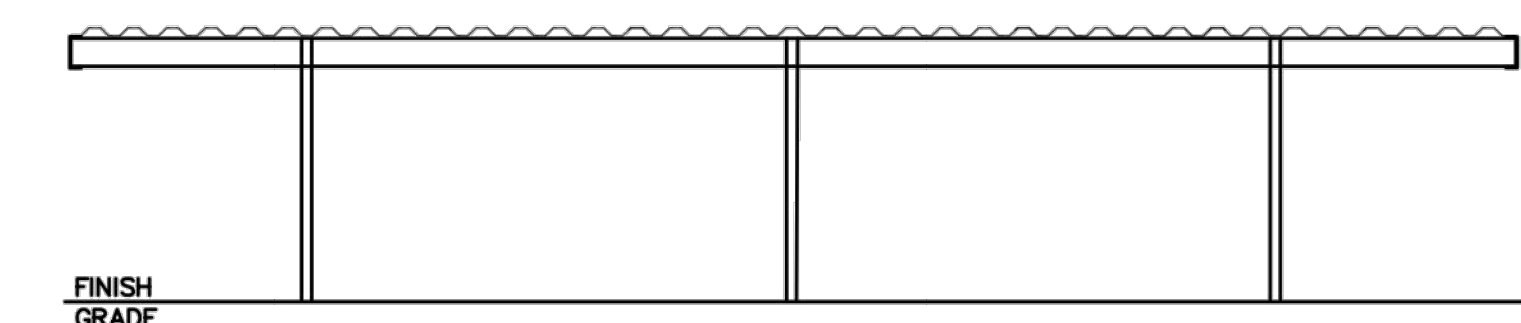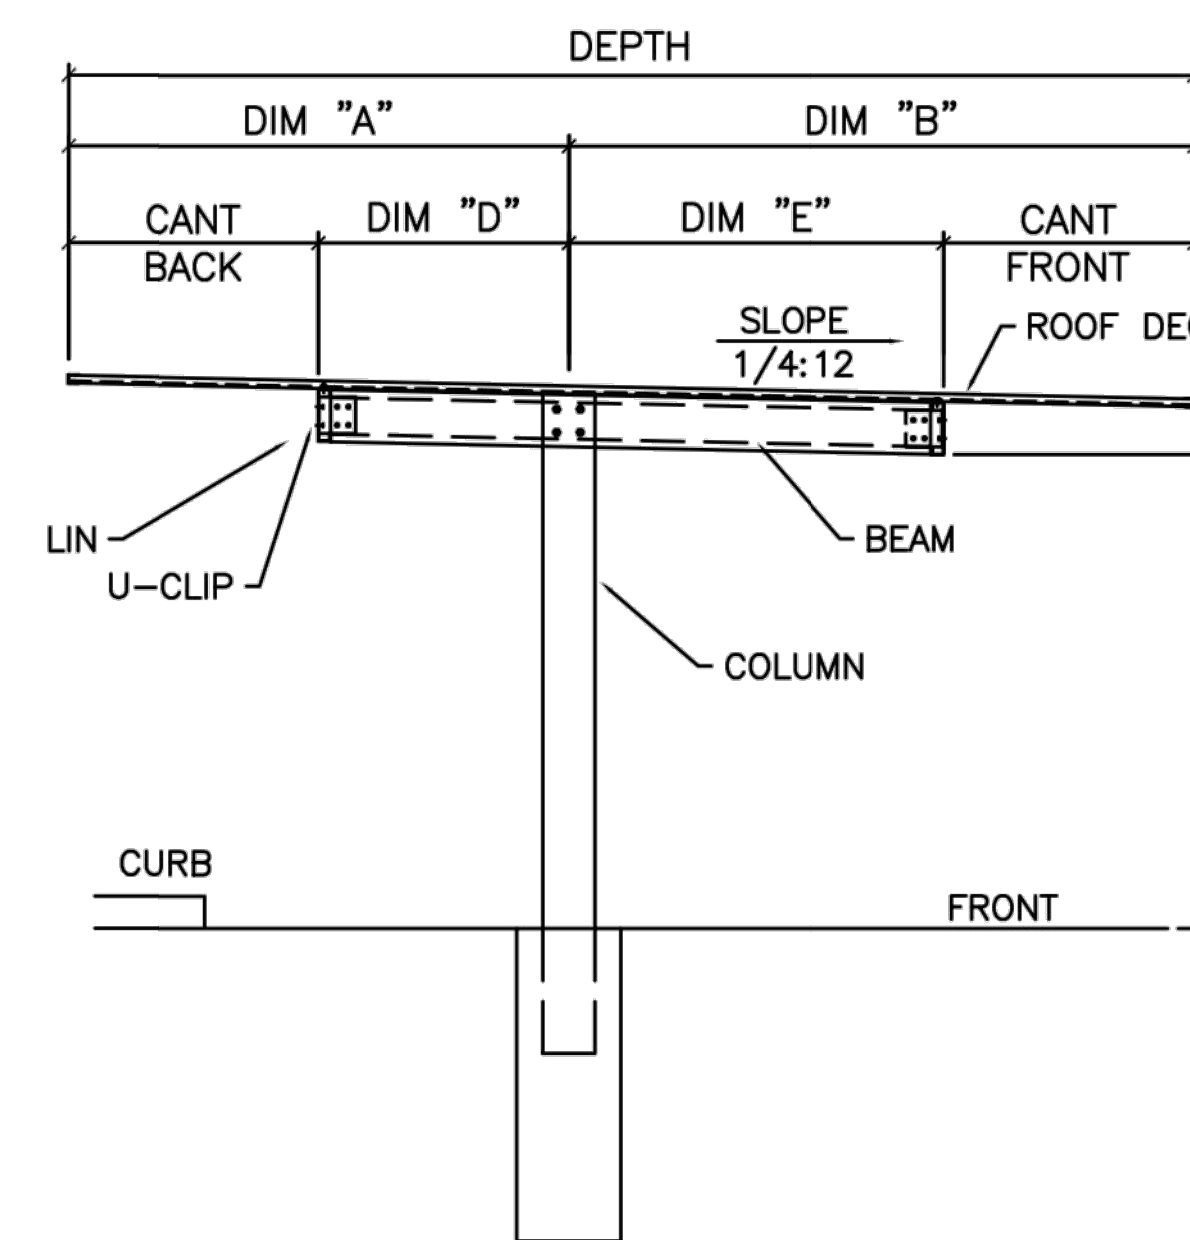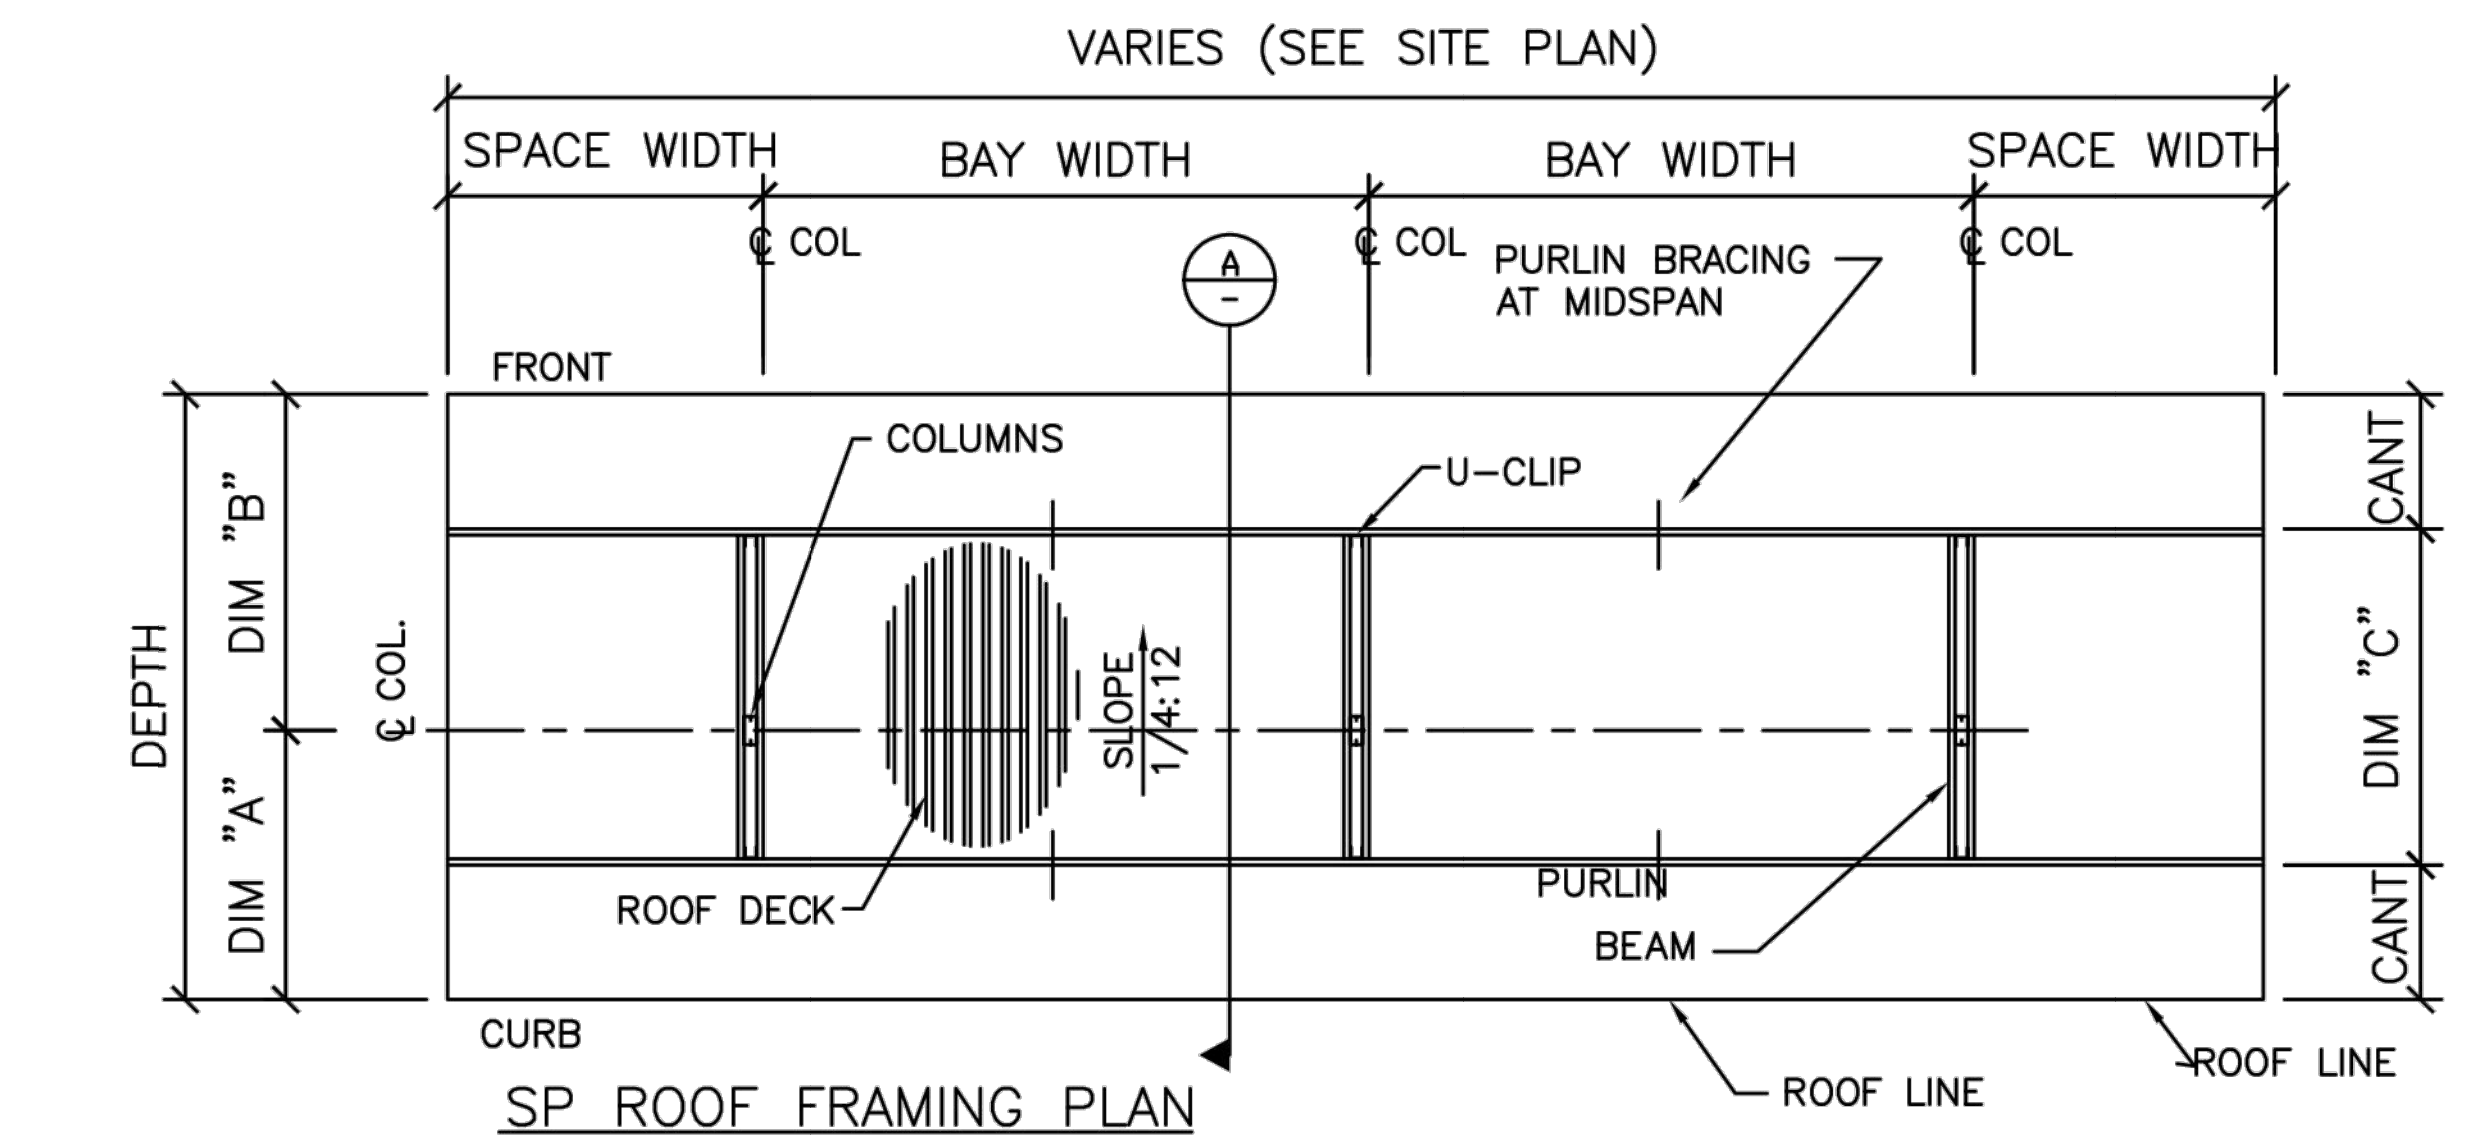

SP CROSS SECTION

FRONT ELEVATION

SCHEDULE									
SIZE	DEPTH	SPACE WIDTH	"A" DIM	"B" DIM	"C" DIM	"D" DIM	"E" DIM	CANT Front DIM	CANT Back DIM
9'x16'	16'	9'	7'	9'	9'	3'-6"	5'-6"	3'-6"	3'-6"
9'x18'	18'	9'	8'	10'	10'	4'	6'	4'	4'
9'x19'	19'	9'	8'-6"	10'-6"	11'	4'-6"	6'-6"	4'-6"	4'-6"
9'x20'	20'	9'	9'-3"	10'-9"	11'	4'-9"	6'-3"	4'-6"	4'-6"
10'x18'	18'	10'	8'	10'	10'	4'	6'	4'	4'

3. Carport Design by Baja Carports or Equal




Architecture + Planning
888.456.5849
ktgy.com

REALM
1201 Dove Street, Suite 520
Newport Beach, CA 92660




MAGNOLIA FLATS
RIVERSIDE, CALIFORNIA # 2018-1172

SCHEMATIC DESIGN
OCTOBER 02, 2020

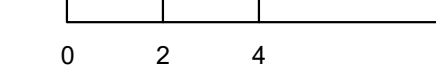

ELEVATIONS AND PLANS
TRELLIS FEATURES & CARPORT

A2.4

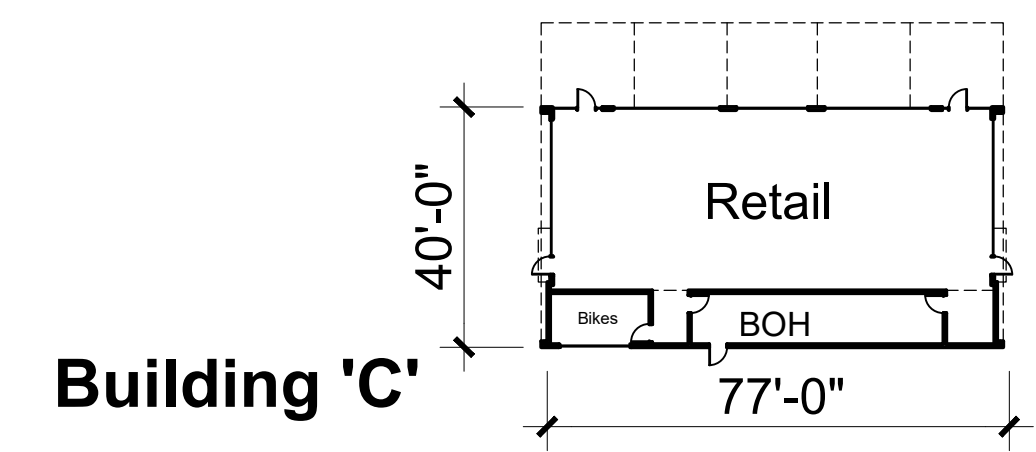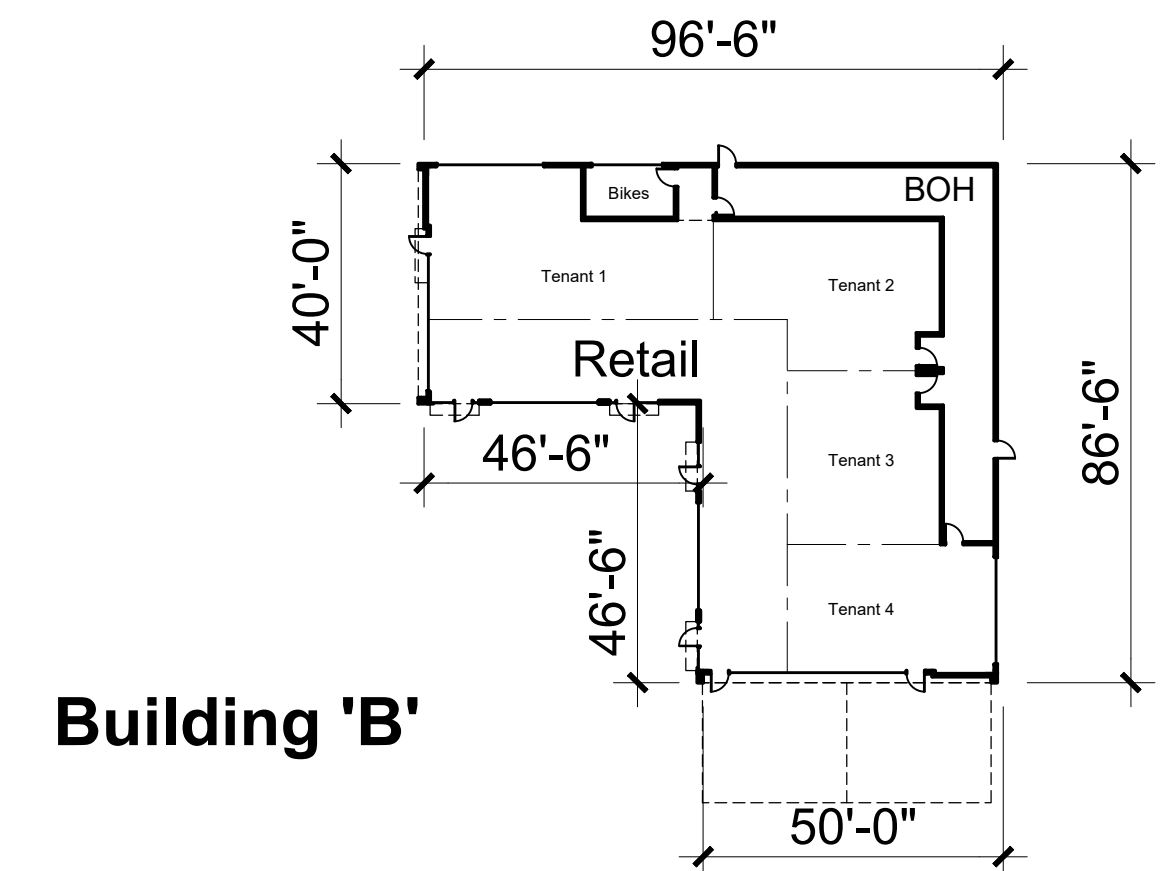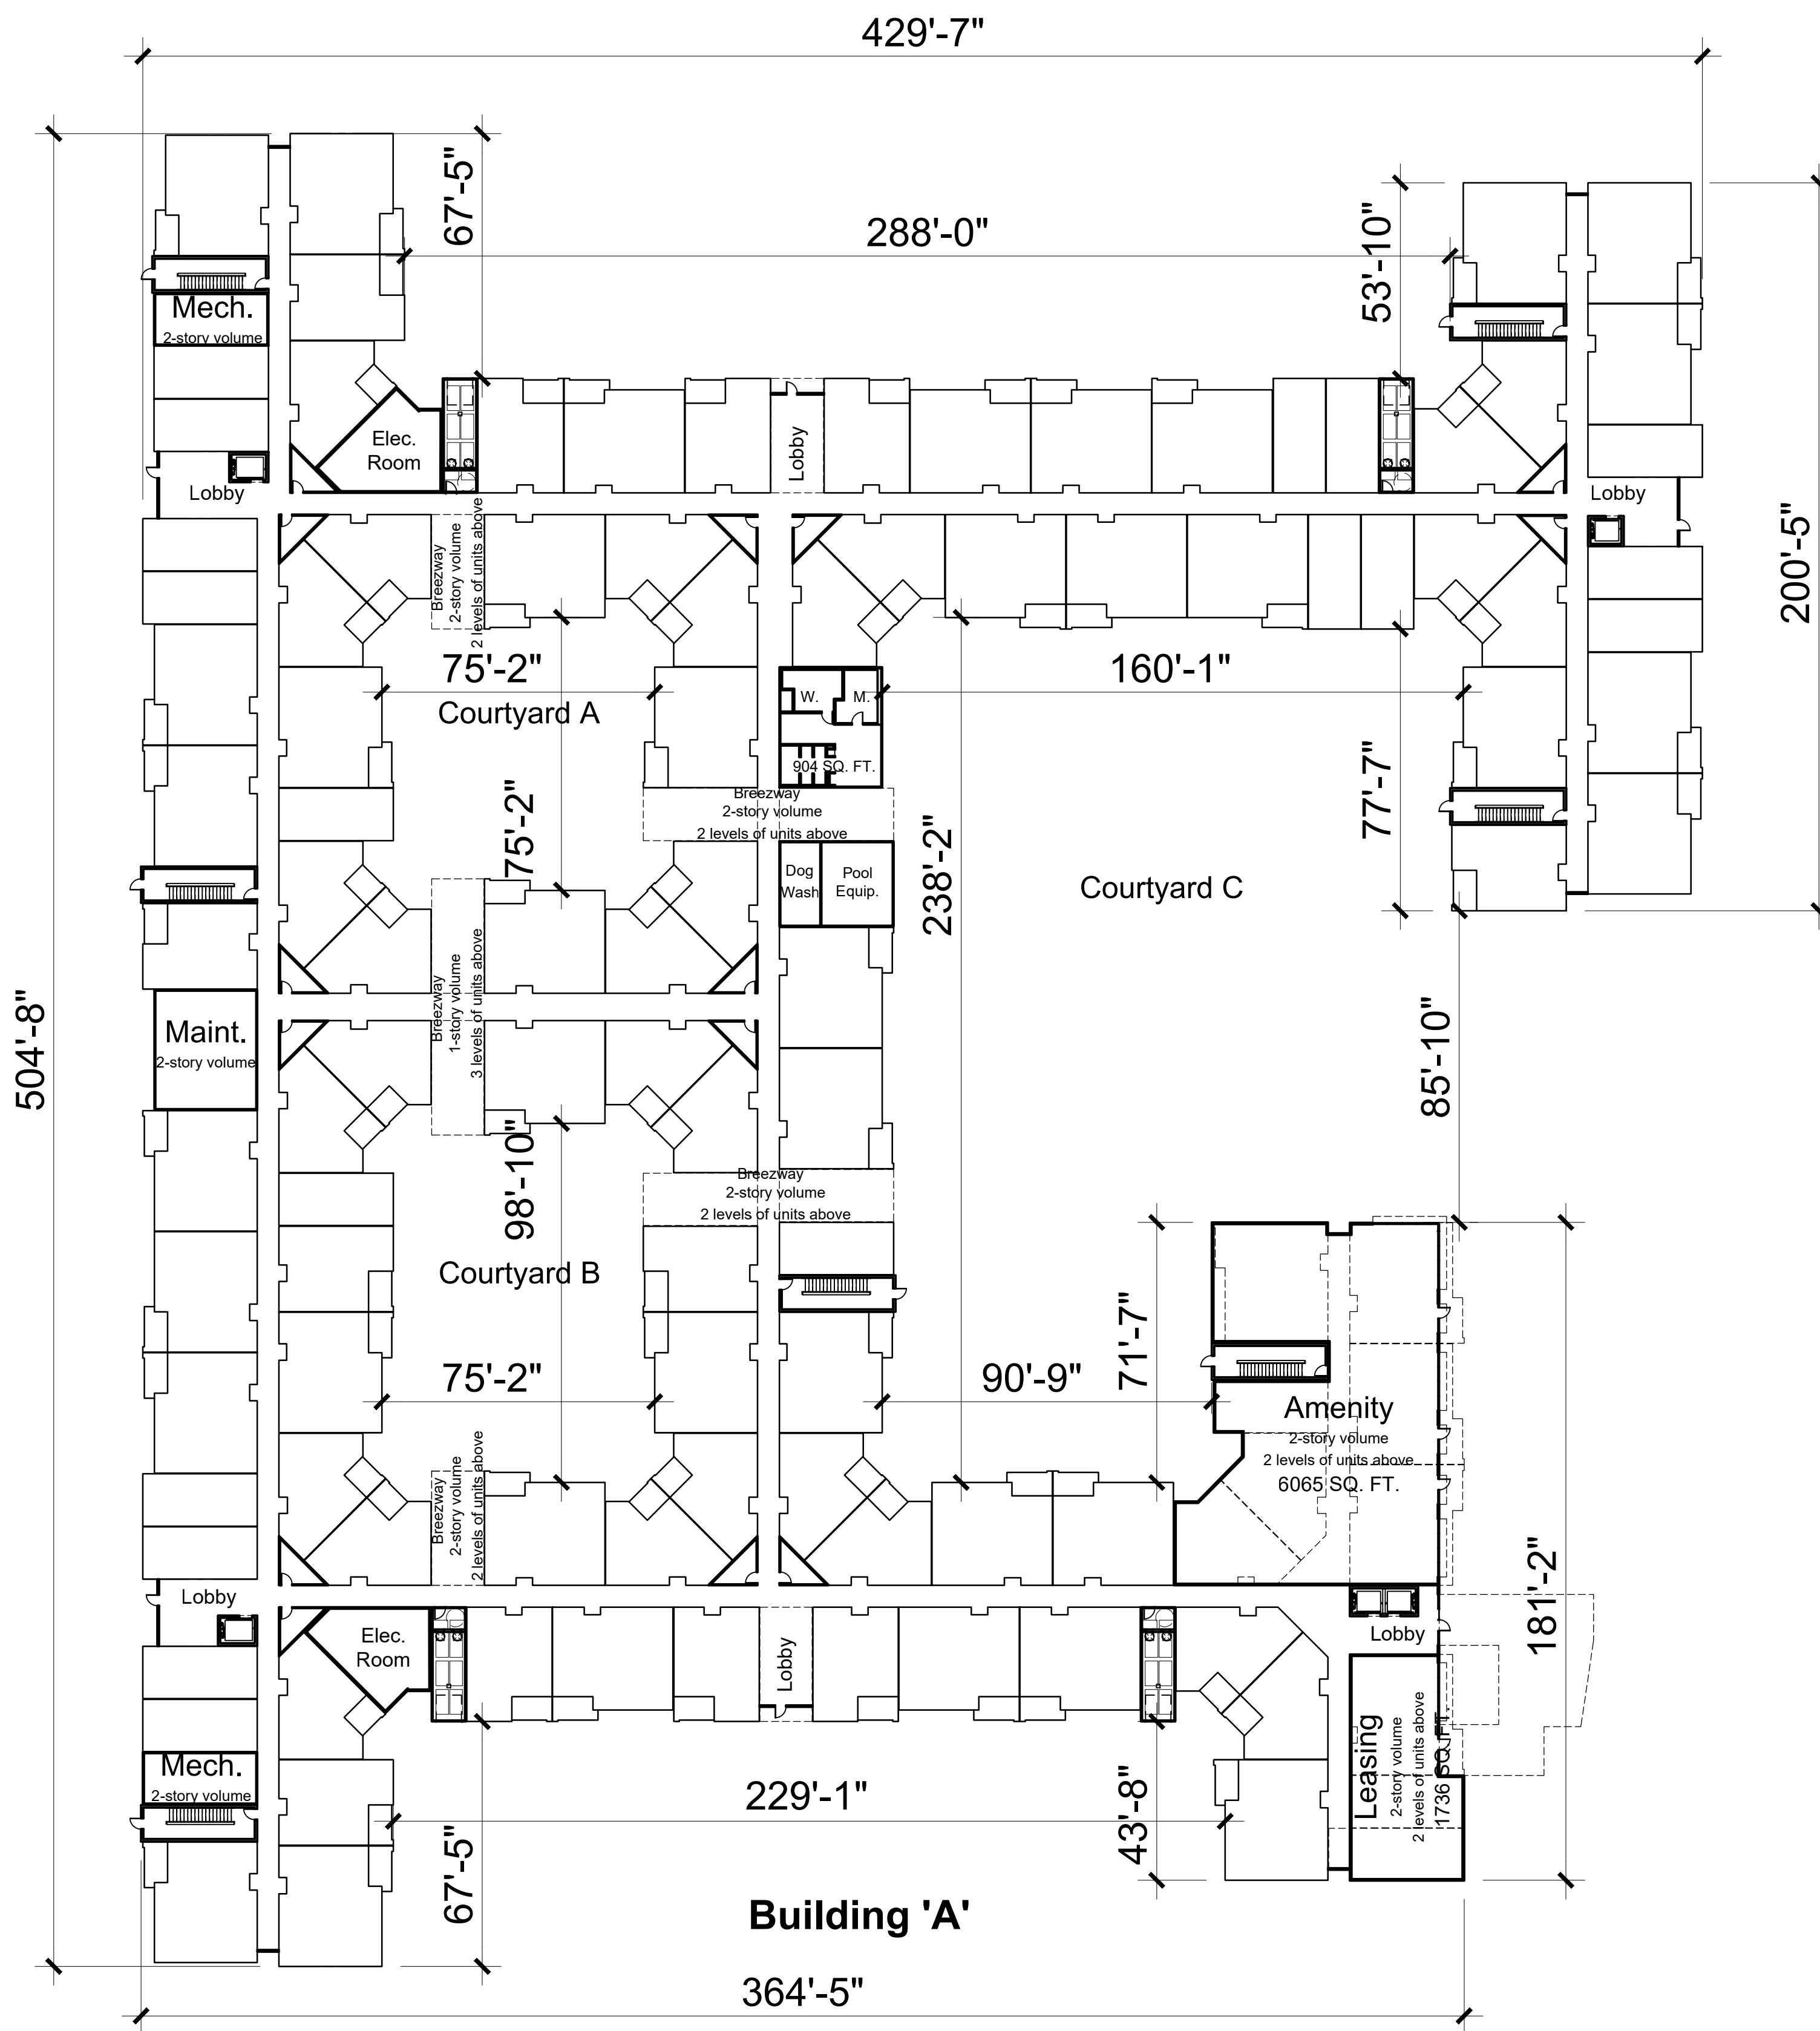

Architecture + Planning
888.456.5849
ktgy.com

REALM
1201 Dove Street, Suite 520
Newport Beach, CA 92660

MAGNOLIA FLATS
RIVERSIDE, CALIFORNIA # 2018-1172




SCHEMATIC DESIGN
OCTOBER 02, 2020



BUILDING PLAN
GROUND FLOOR - LEVEL 1

A3.0

P19-0683 (PPE) & P20-0133 (CUP) Exhibit 8a - Project Plans
10411-10481 Magnolia Avenue

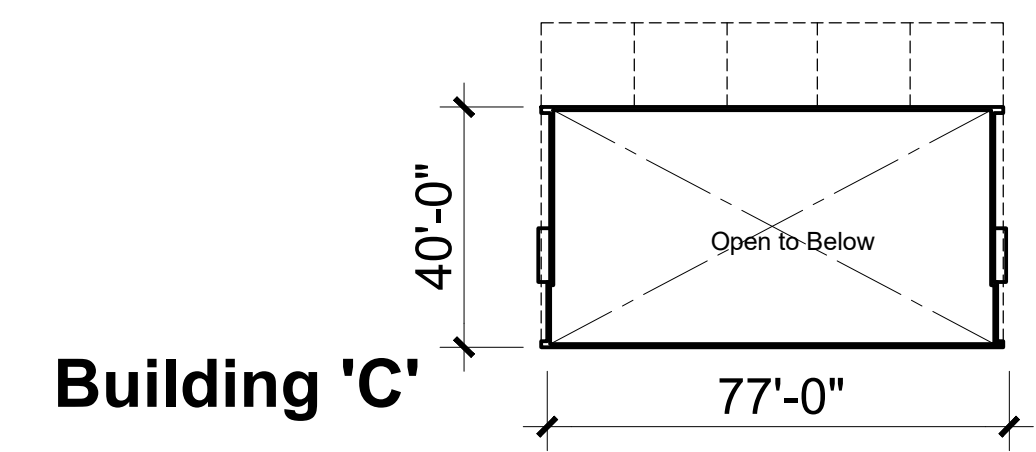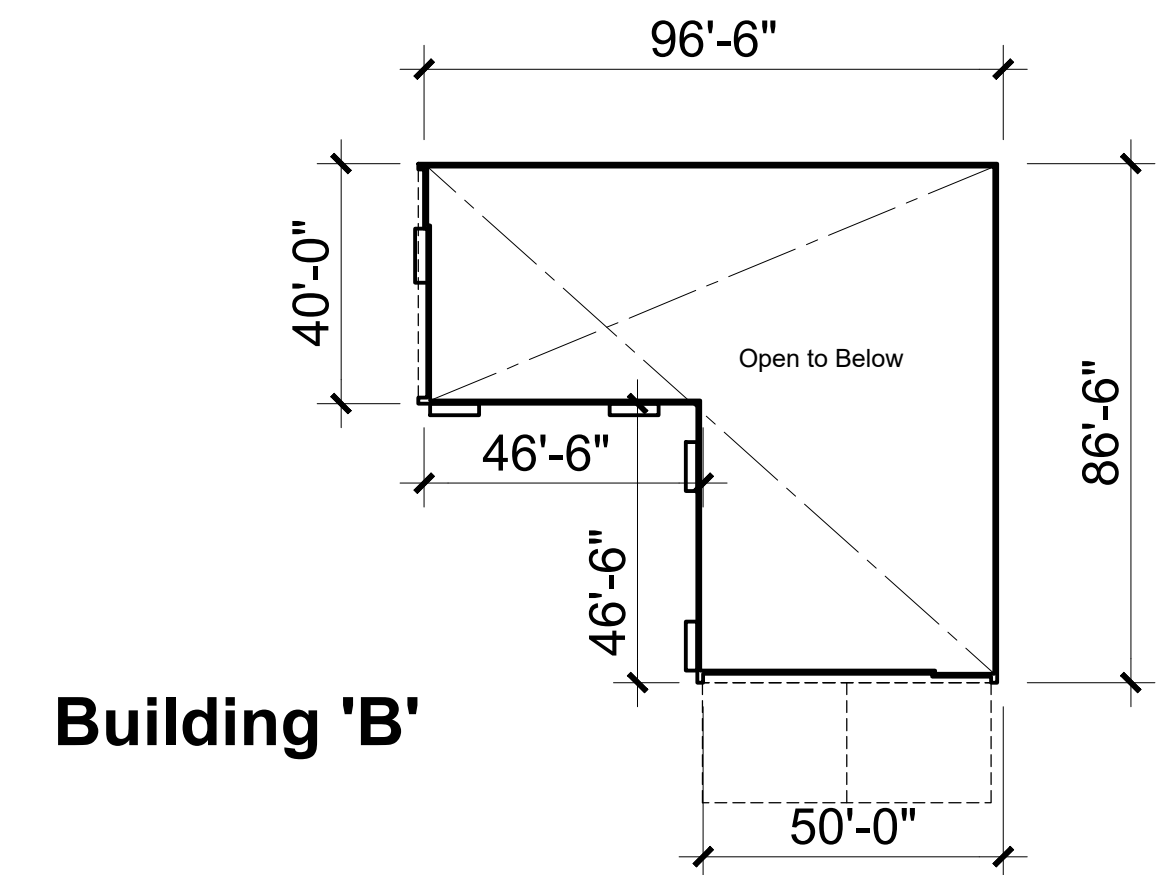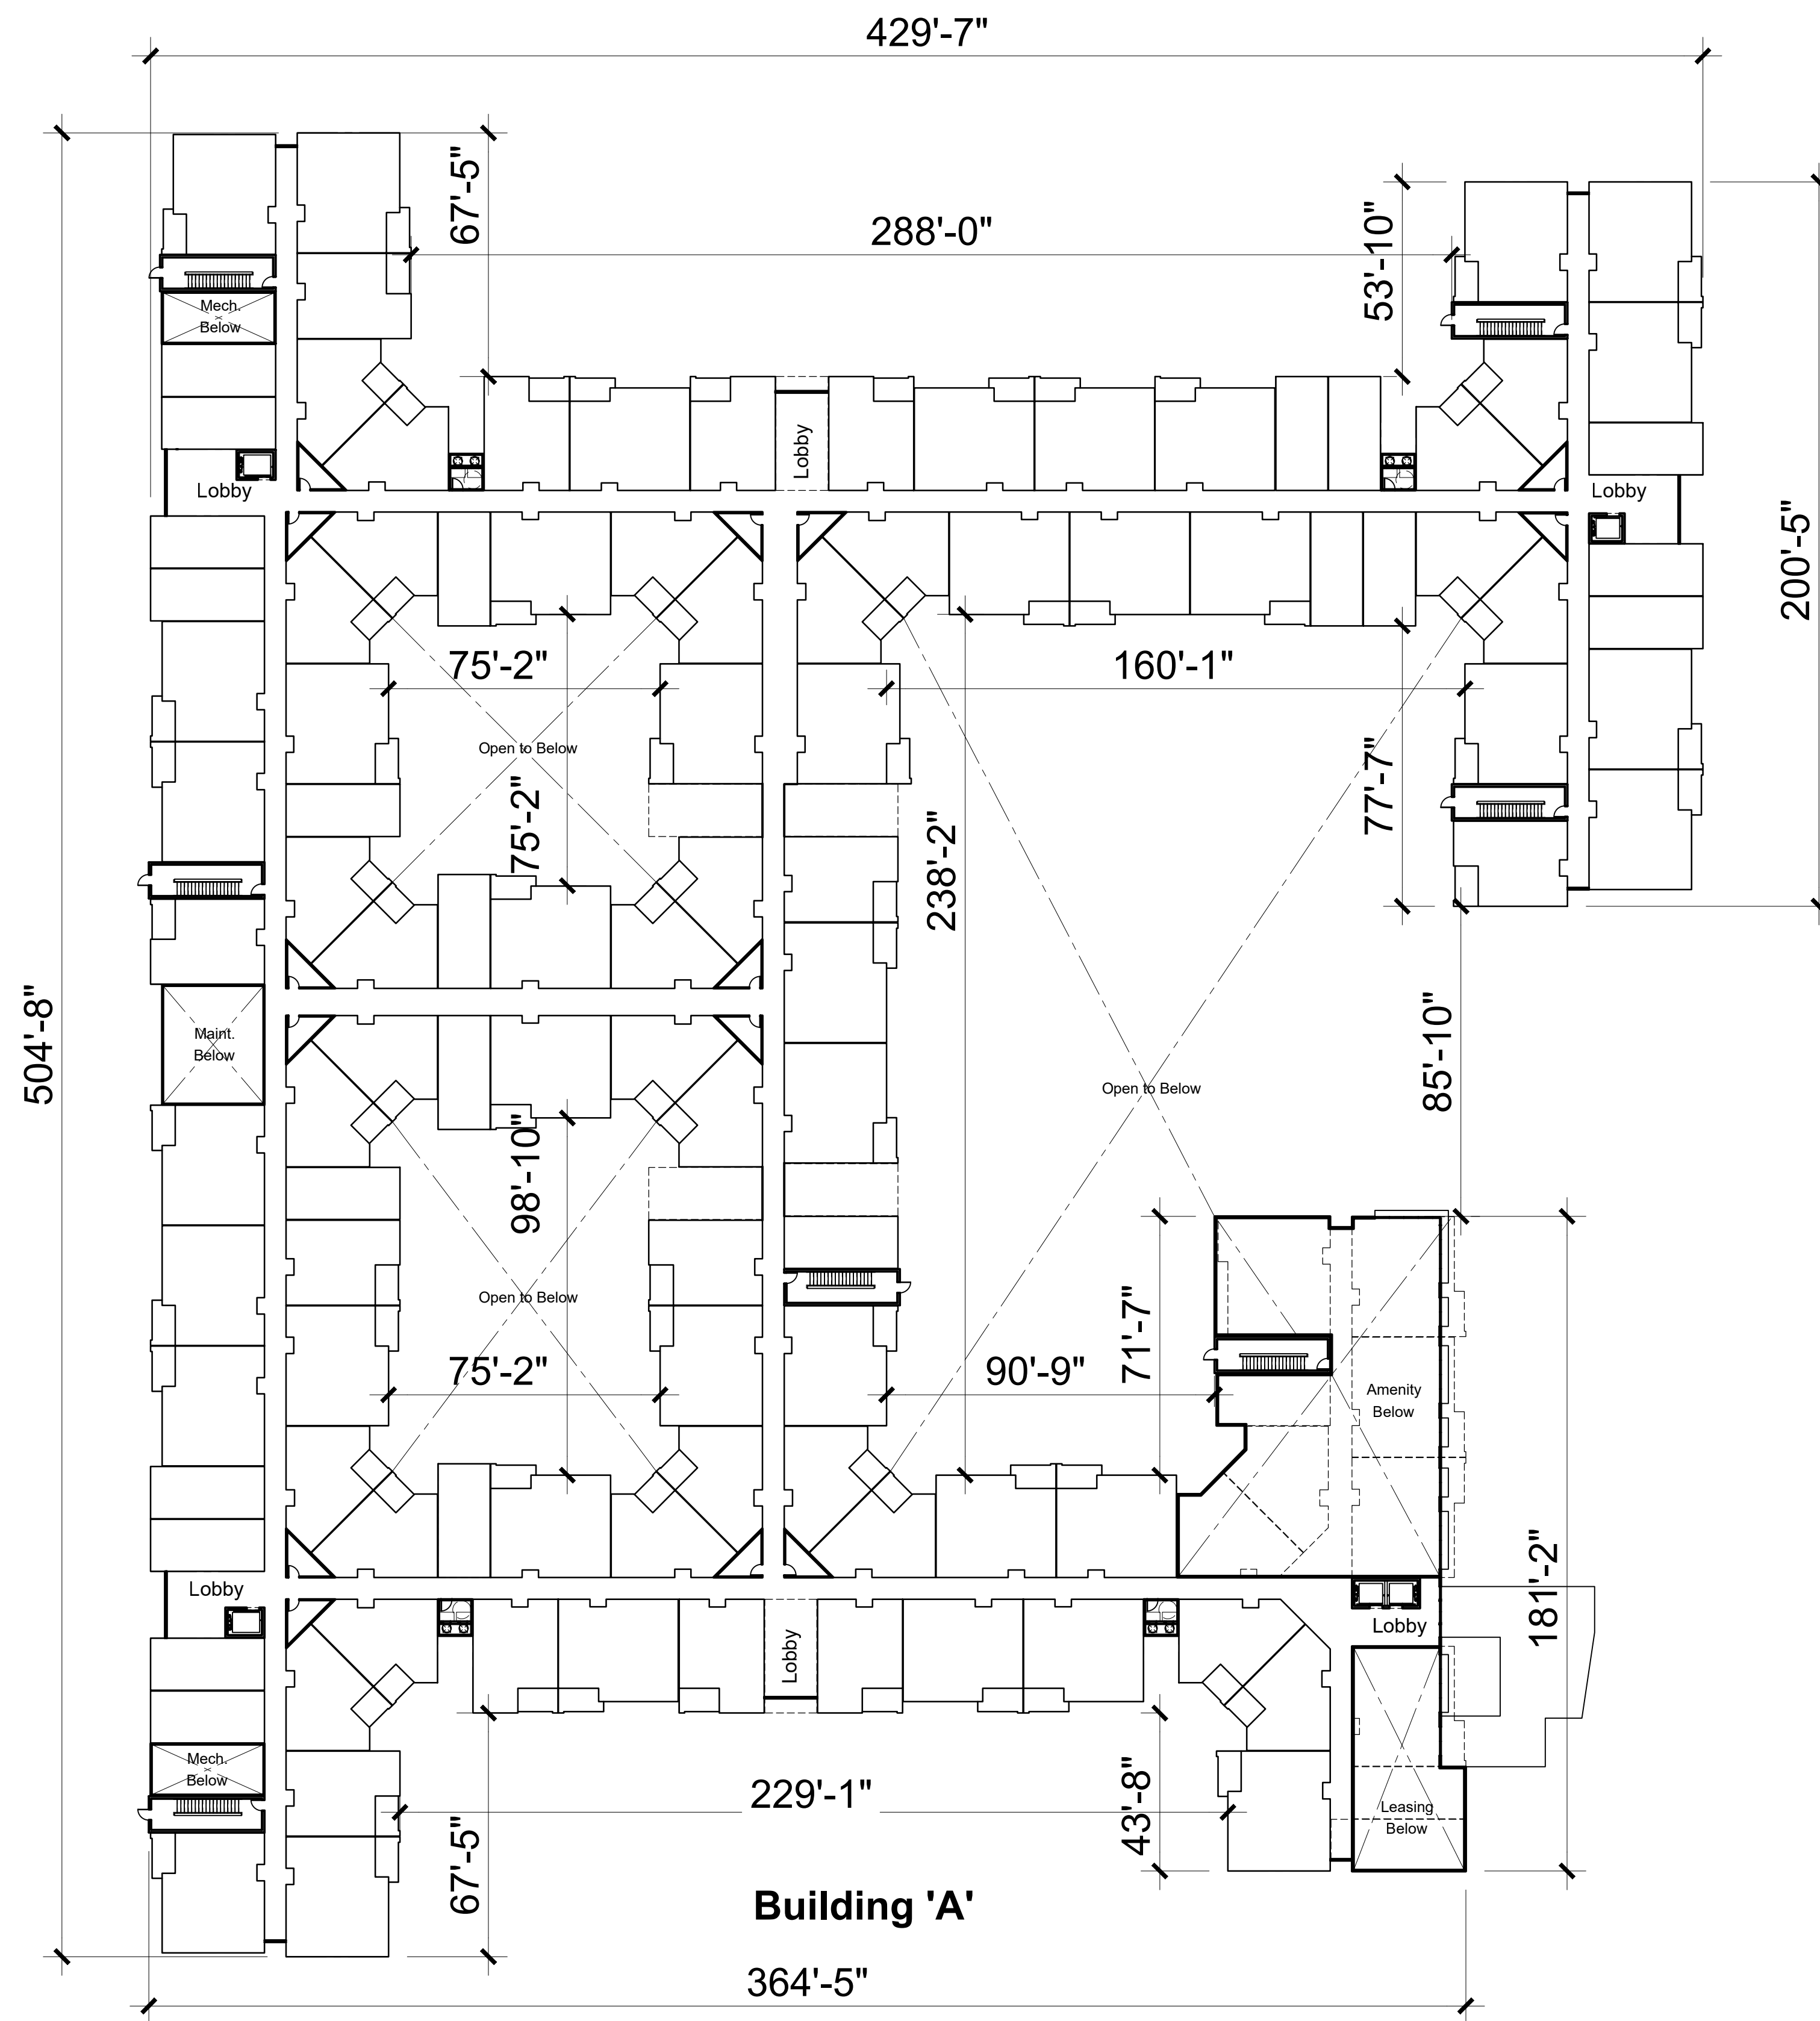


Architecture + Planning
888.456.5849
ktgy.com

REALM
1201 Dove Street, Suite 520
Newport Beach, CA 92660

MAGNOLIA FLATS
RIVERSIDE, CALIFORNIA # 2018-1172

SCHEMATIC DESIGN
OCTOBER 02, 2020



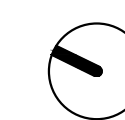


0 16 32 64

BUILDING PLAN
LEVEL 2

A3.1

P19-0683 (PPE) & P20-0133 (CUP) Exhibit 8a - Project Plans
10411-10481 Magnolia Avenue

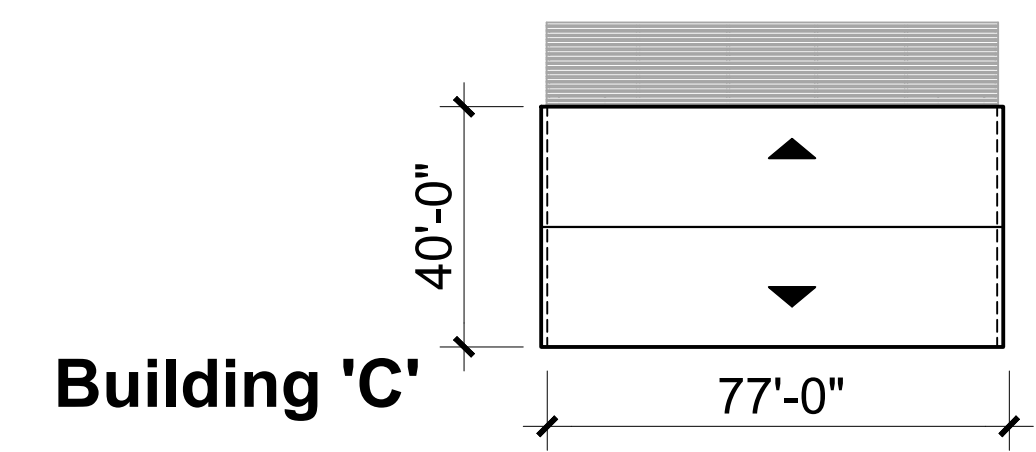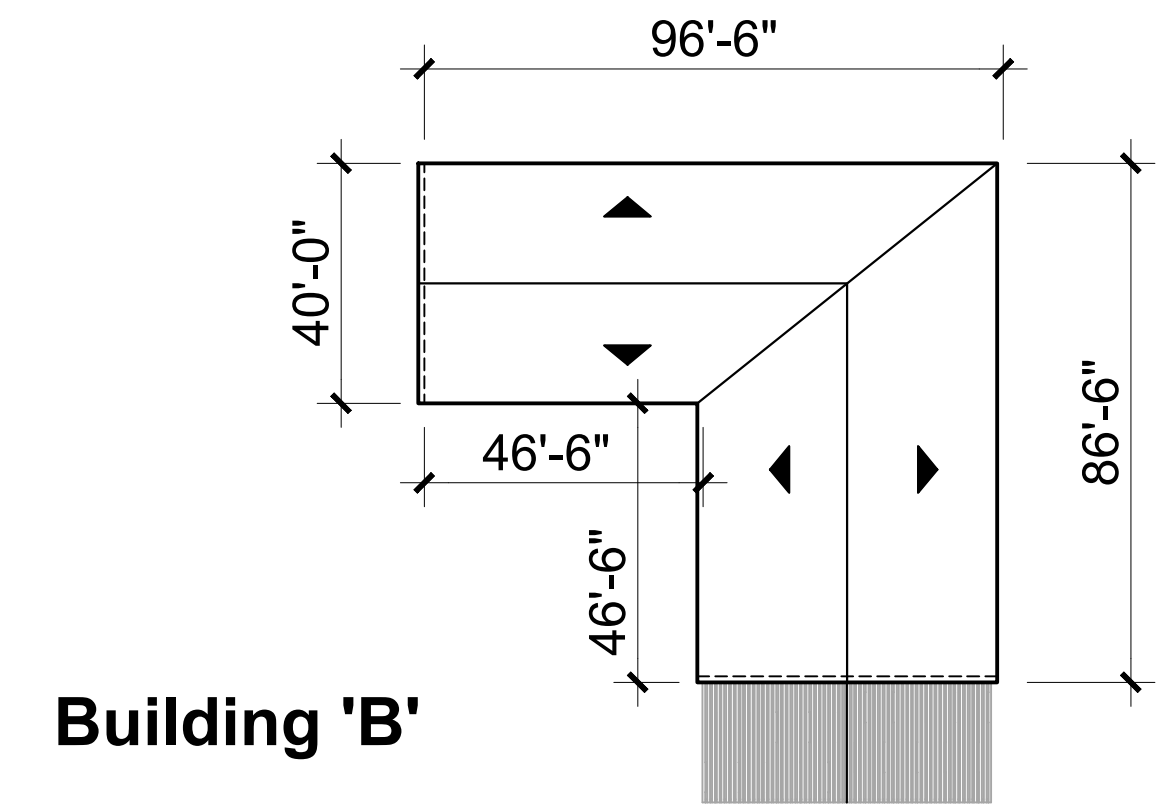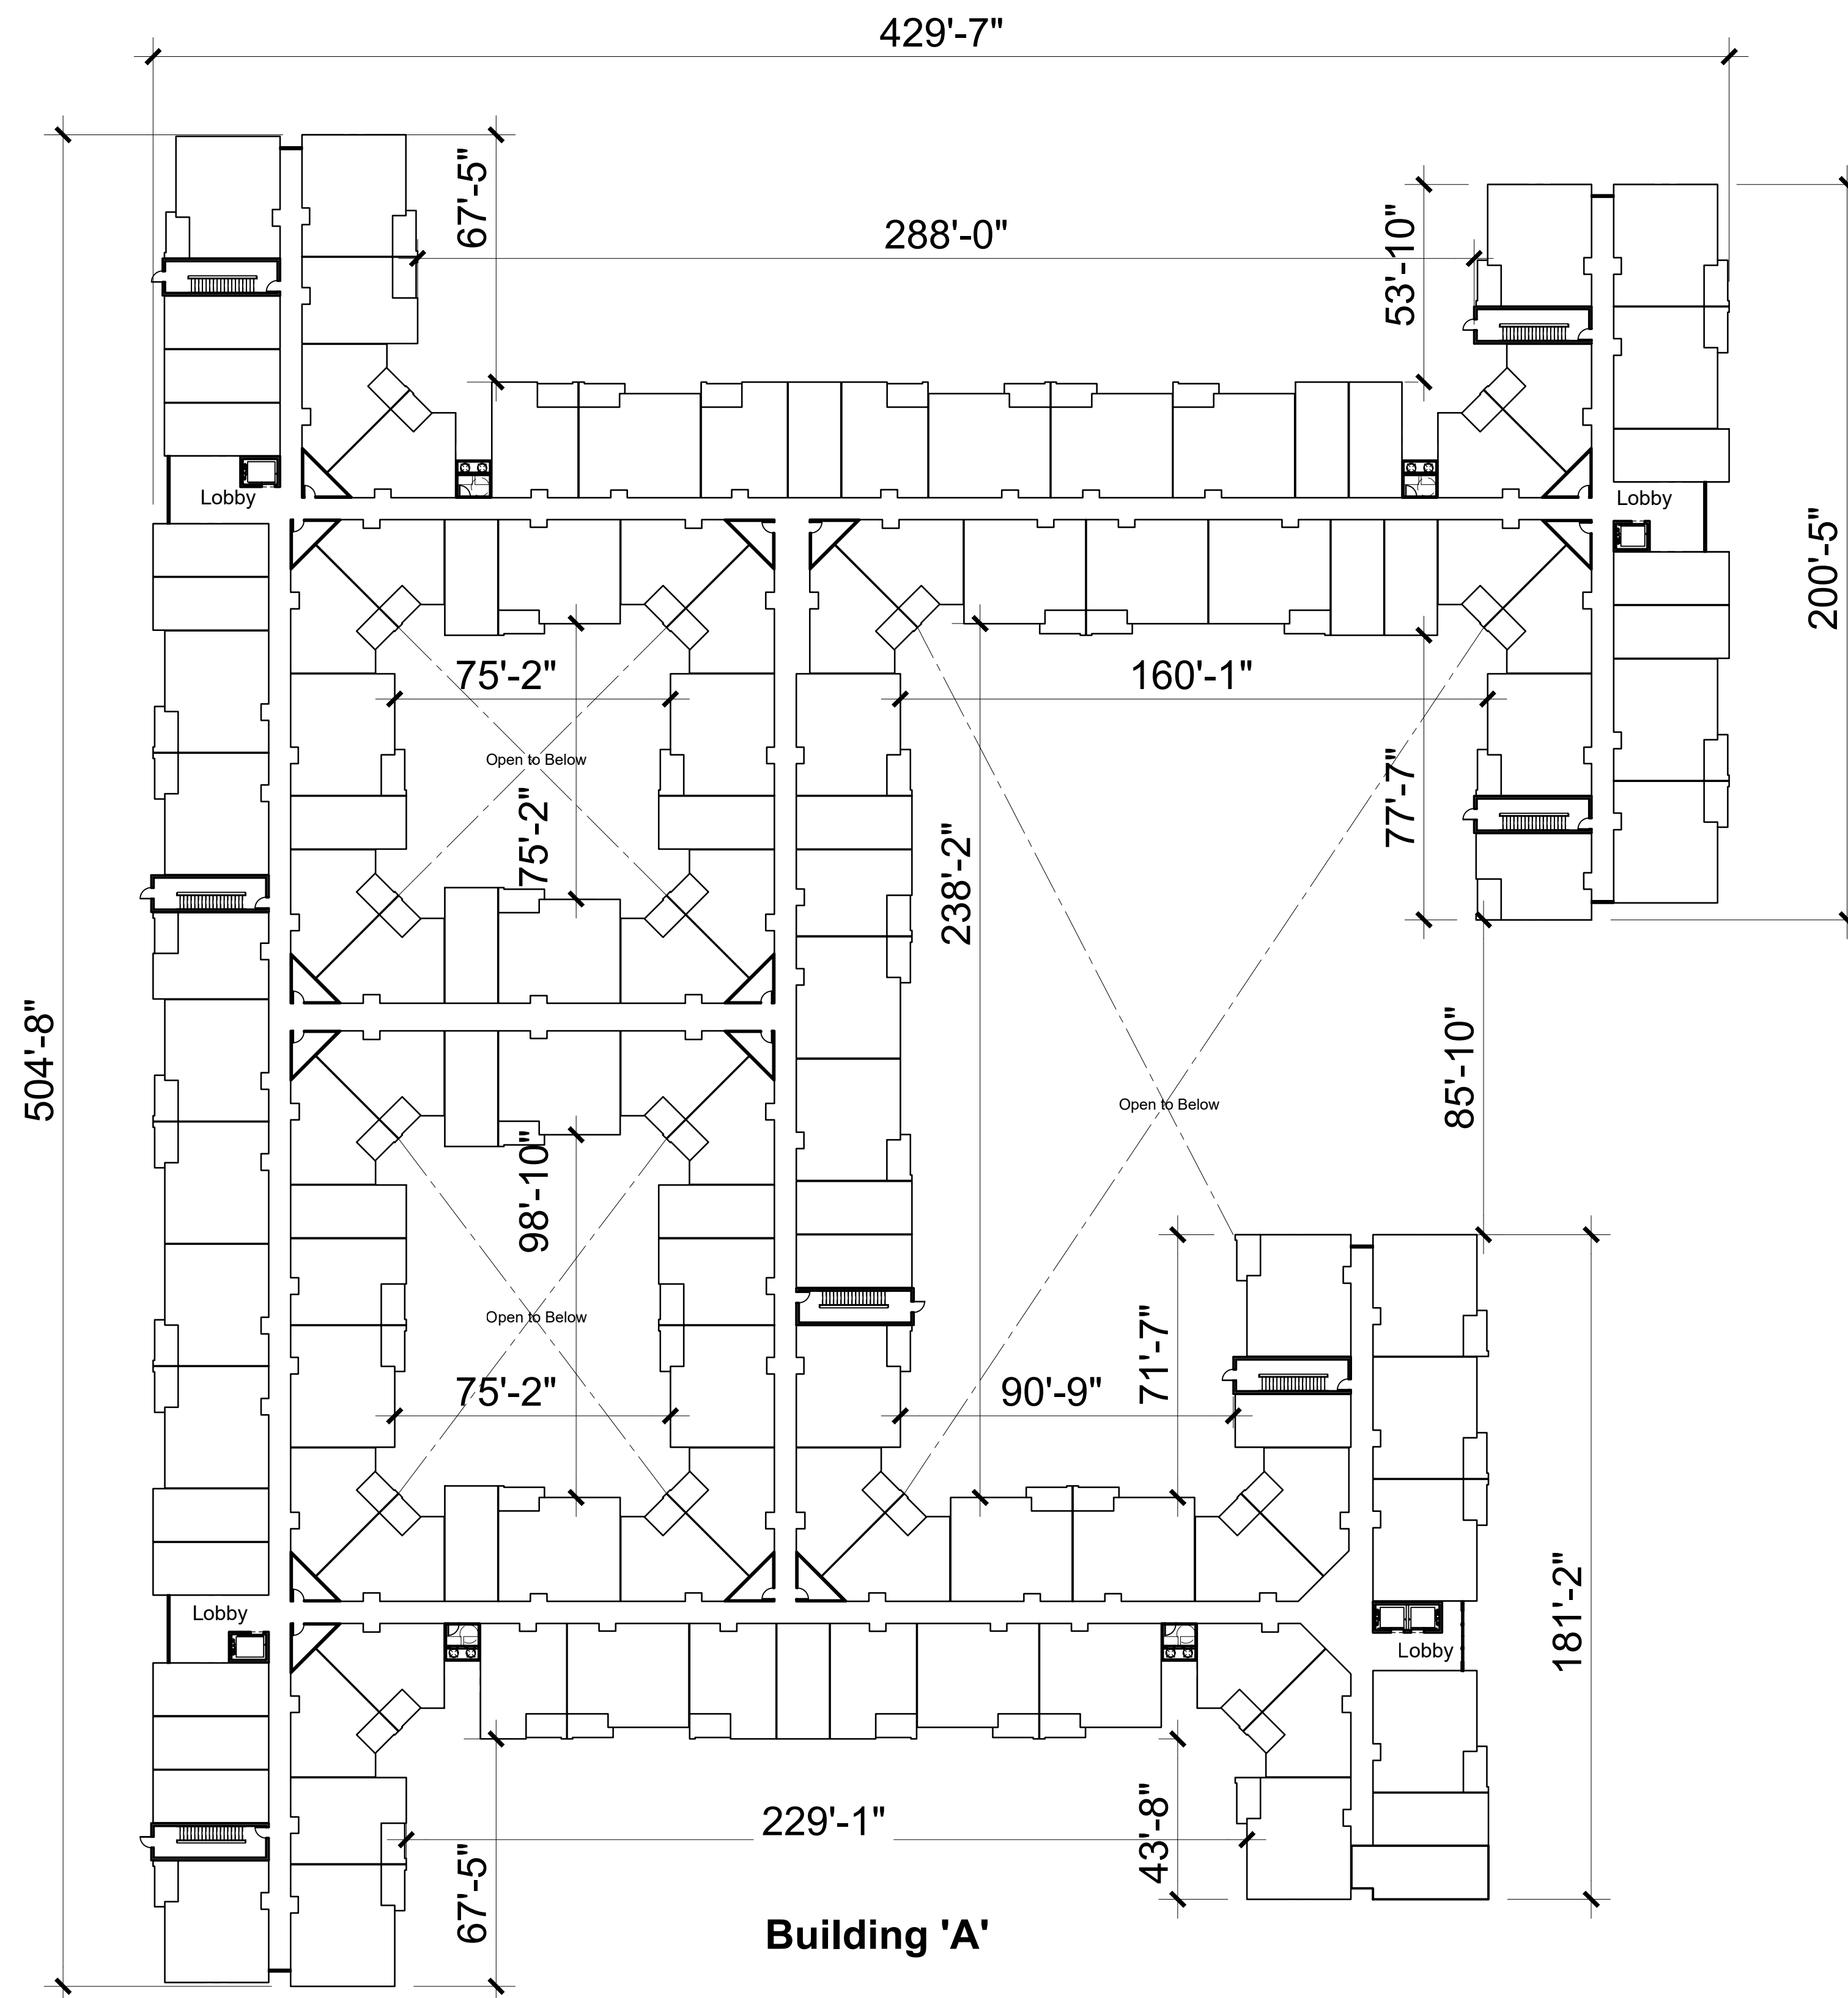


Architecture + Planning
888.456.5849
ktgy.com

REALM
1201 Dove Street, Suite 520
Newport Beach, CA 92660


MAGNOLIA FLATS
RIVERSIDE, CALIFORNIA # 2018-1172

SCHEMATIC DESIGN
OCTOBER 02, 2020

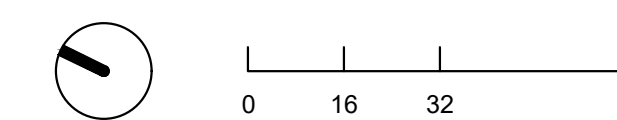

BUILDING PLAN
LEVELS 3-4

A3.2

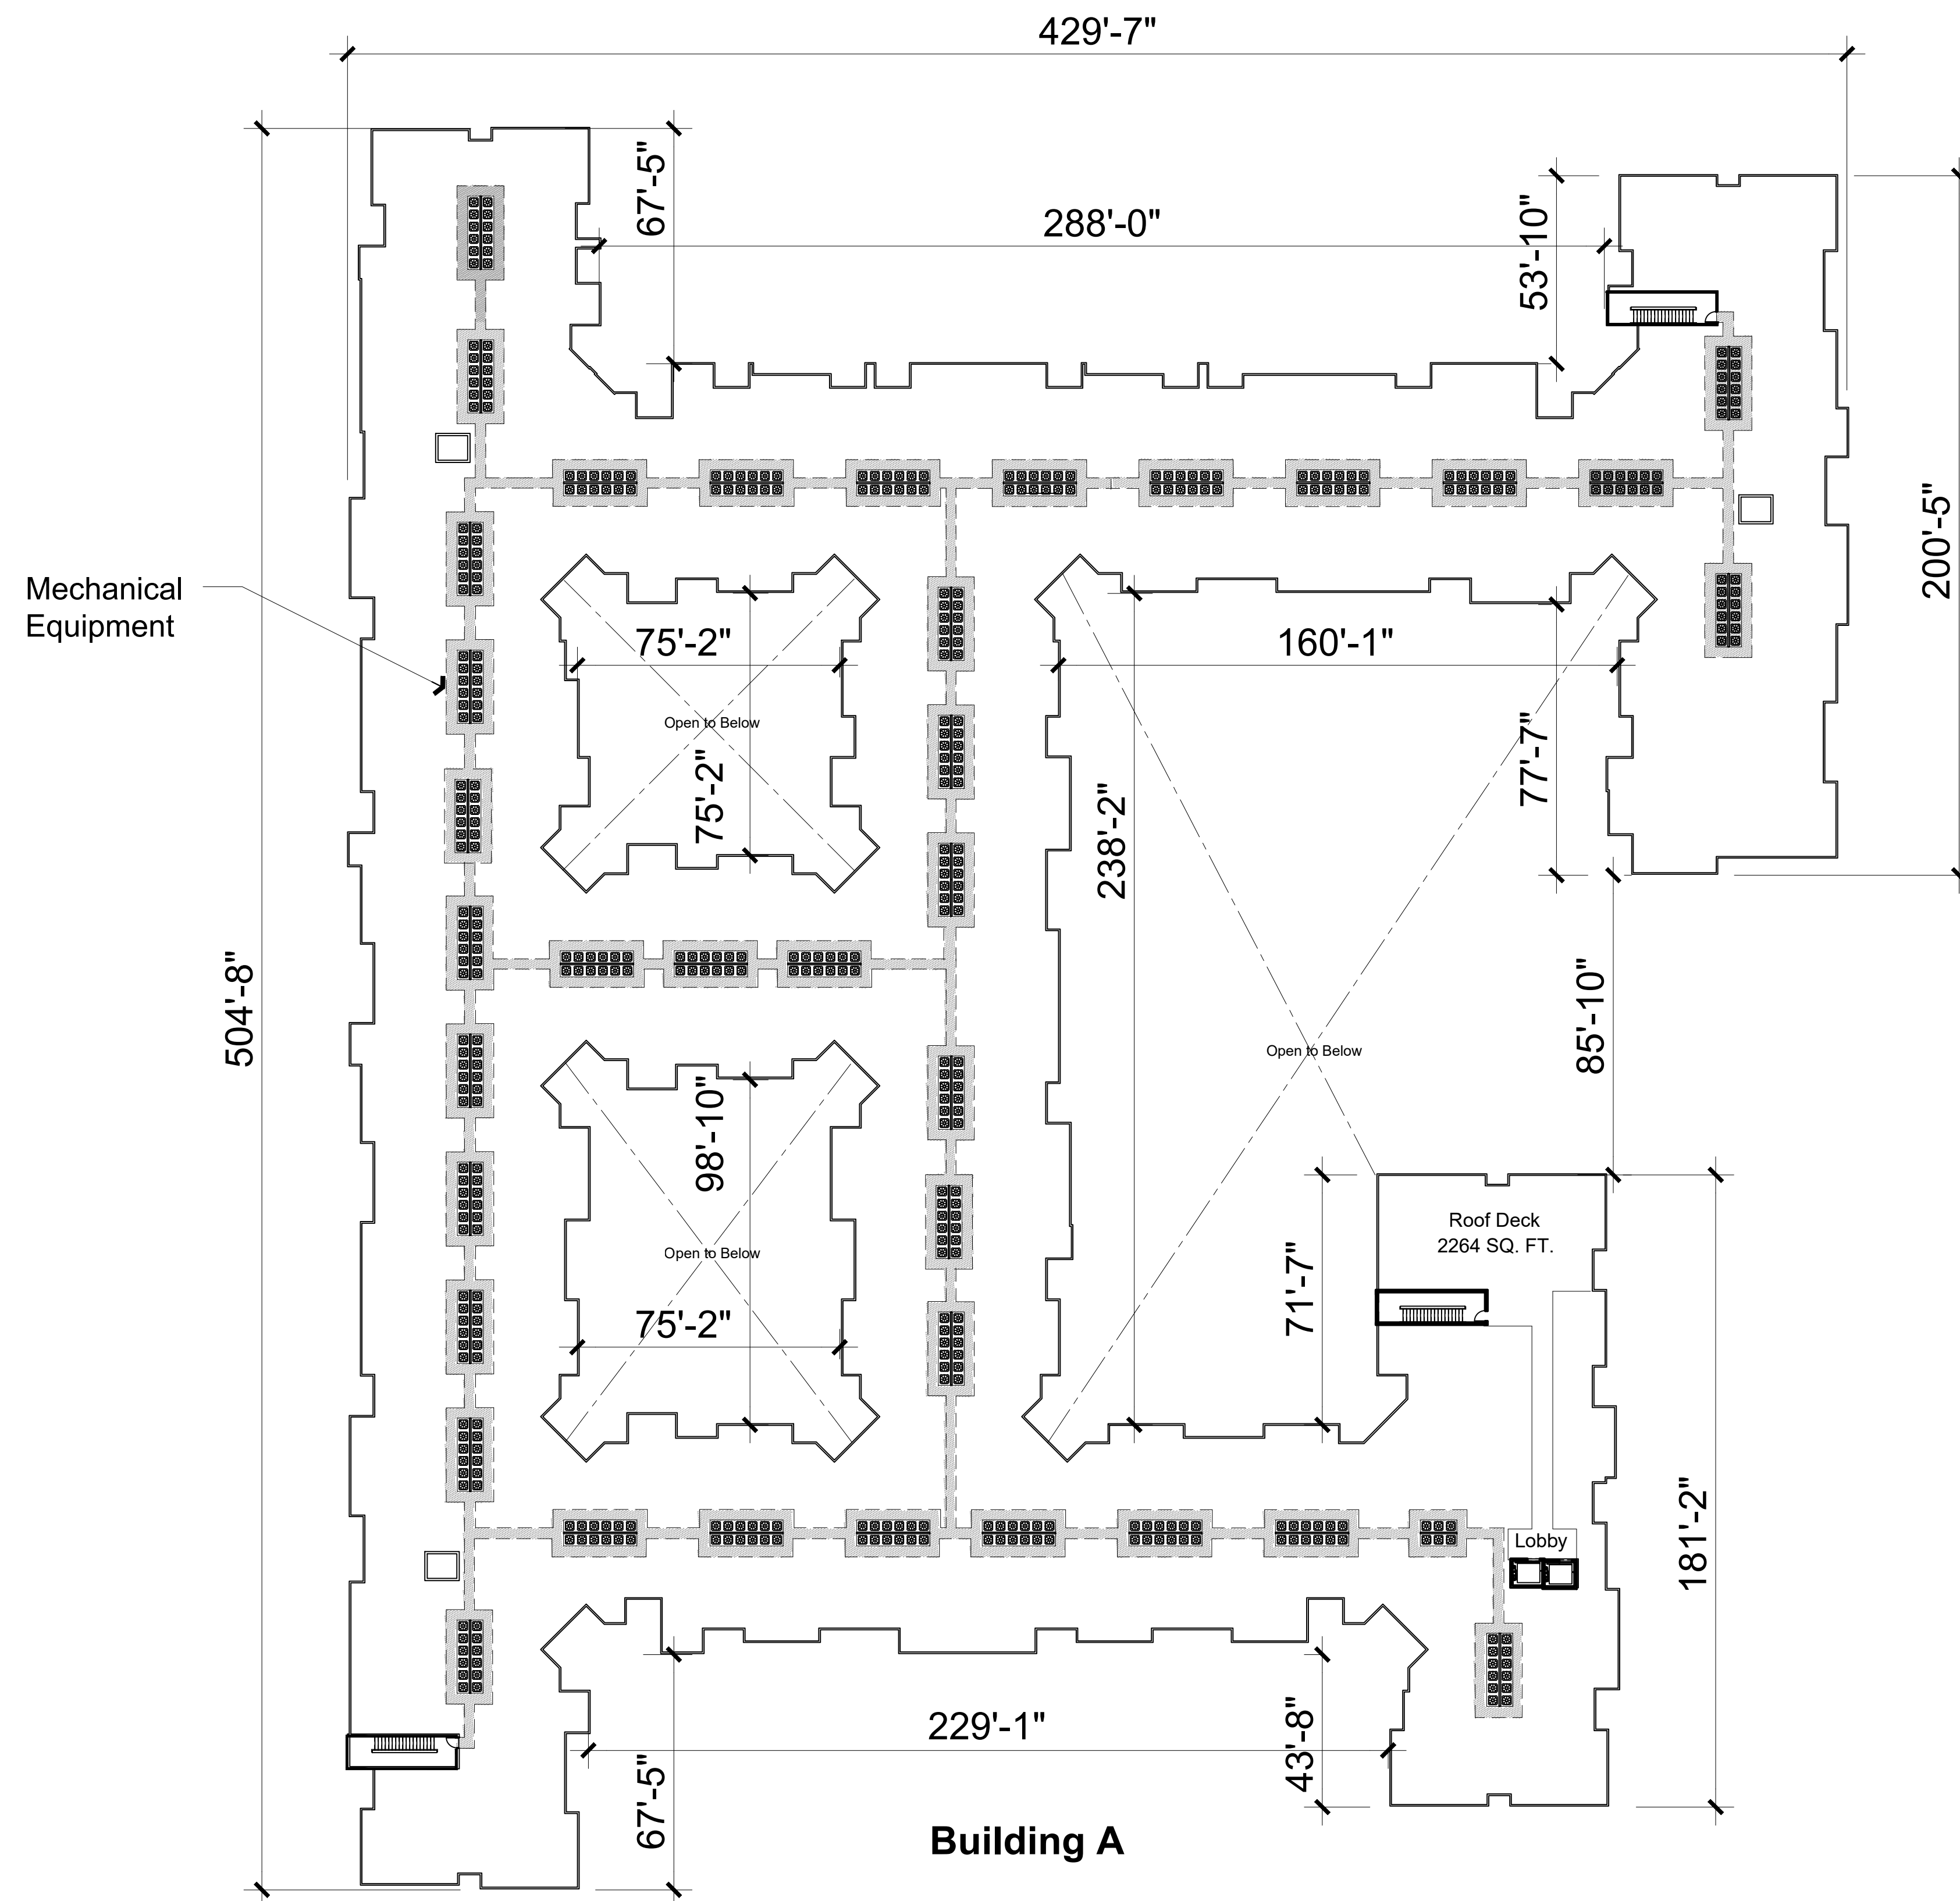


Architecture + Planning
888.456.5849
ktgy.com

REALM
1201 Dove Street, Suite 520
Newport Beach, CA 92660


MAGNOLIA FLATS
RIVERSIDE, CALIFORNIA # 2018-1172

SCHEMATIC DESIGN
OCTOBER 02, 2020

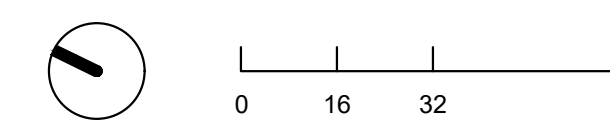


BUILDING PLAN
ROOF PLAN


A3.3

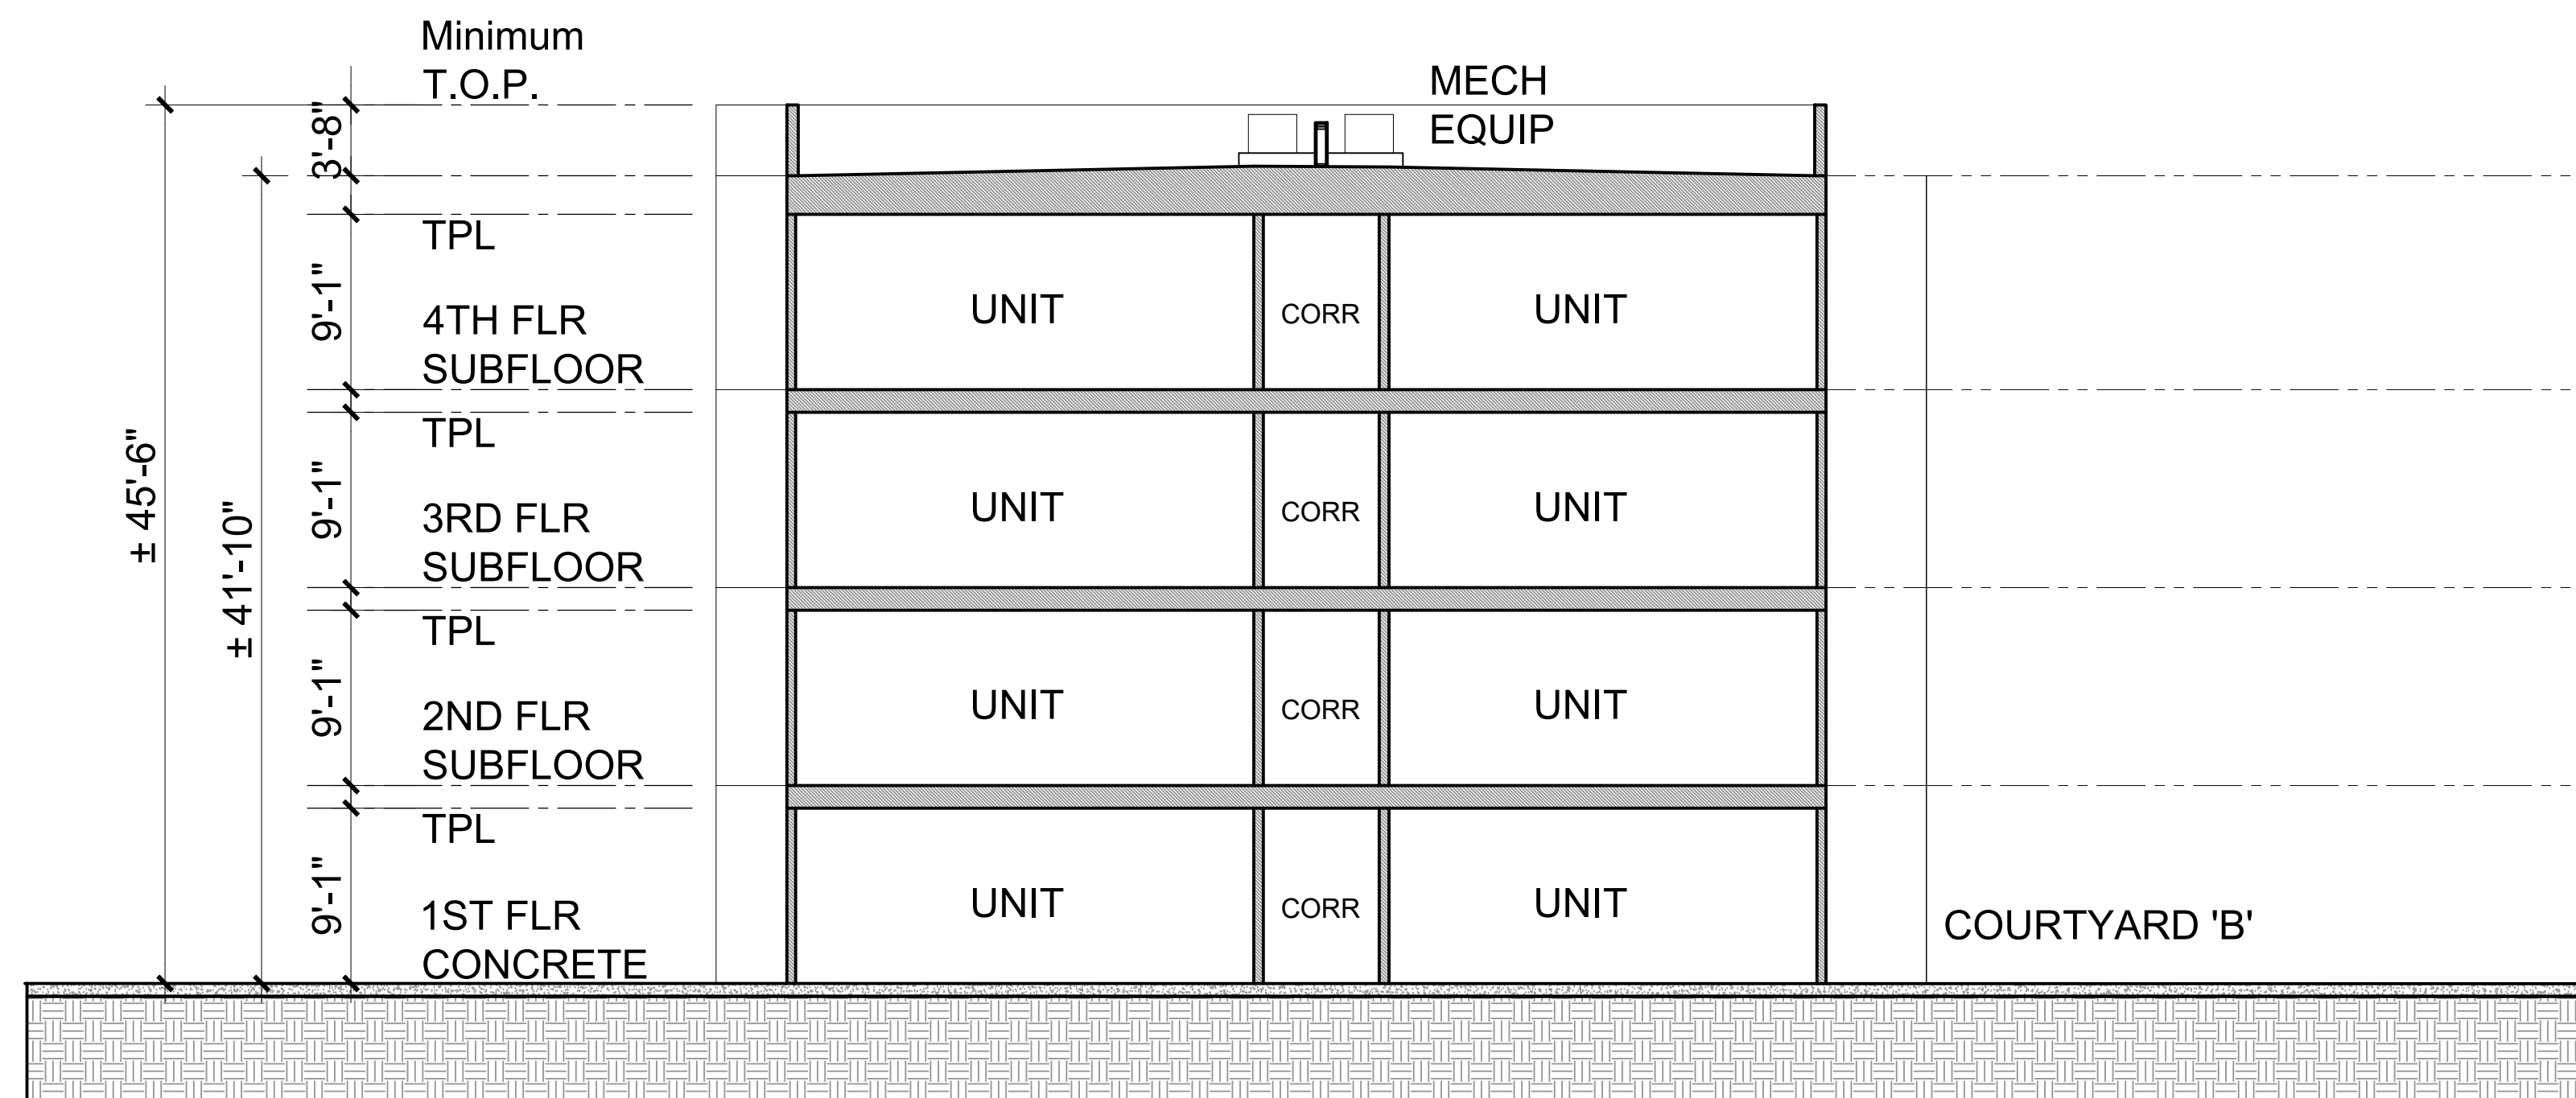

Section : A-A'

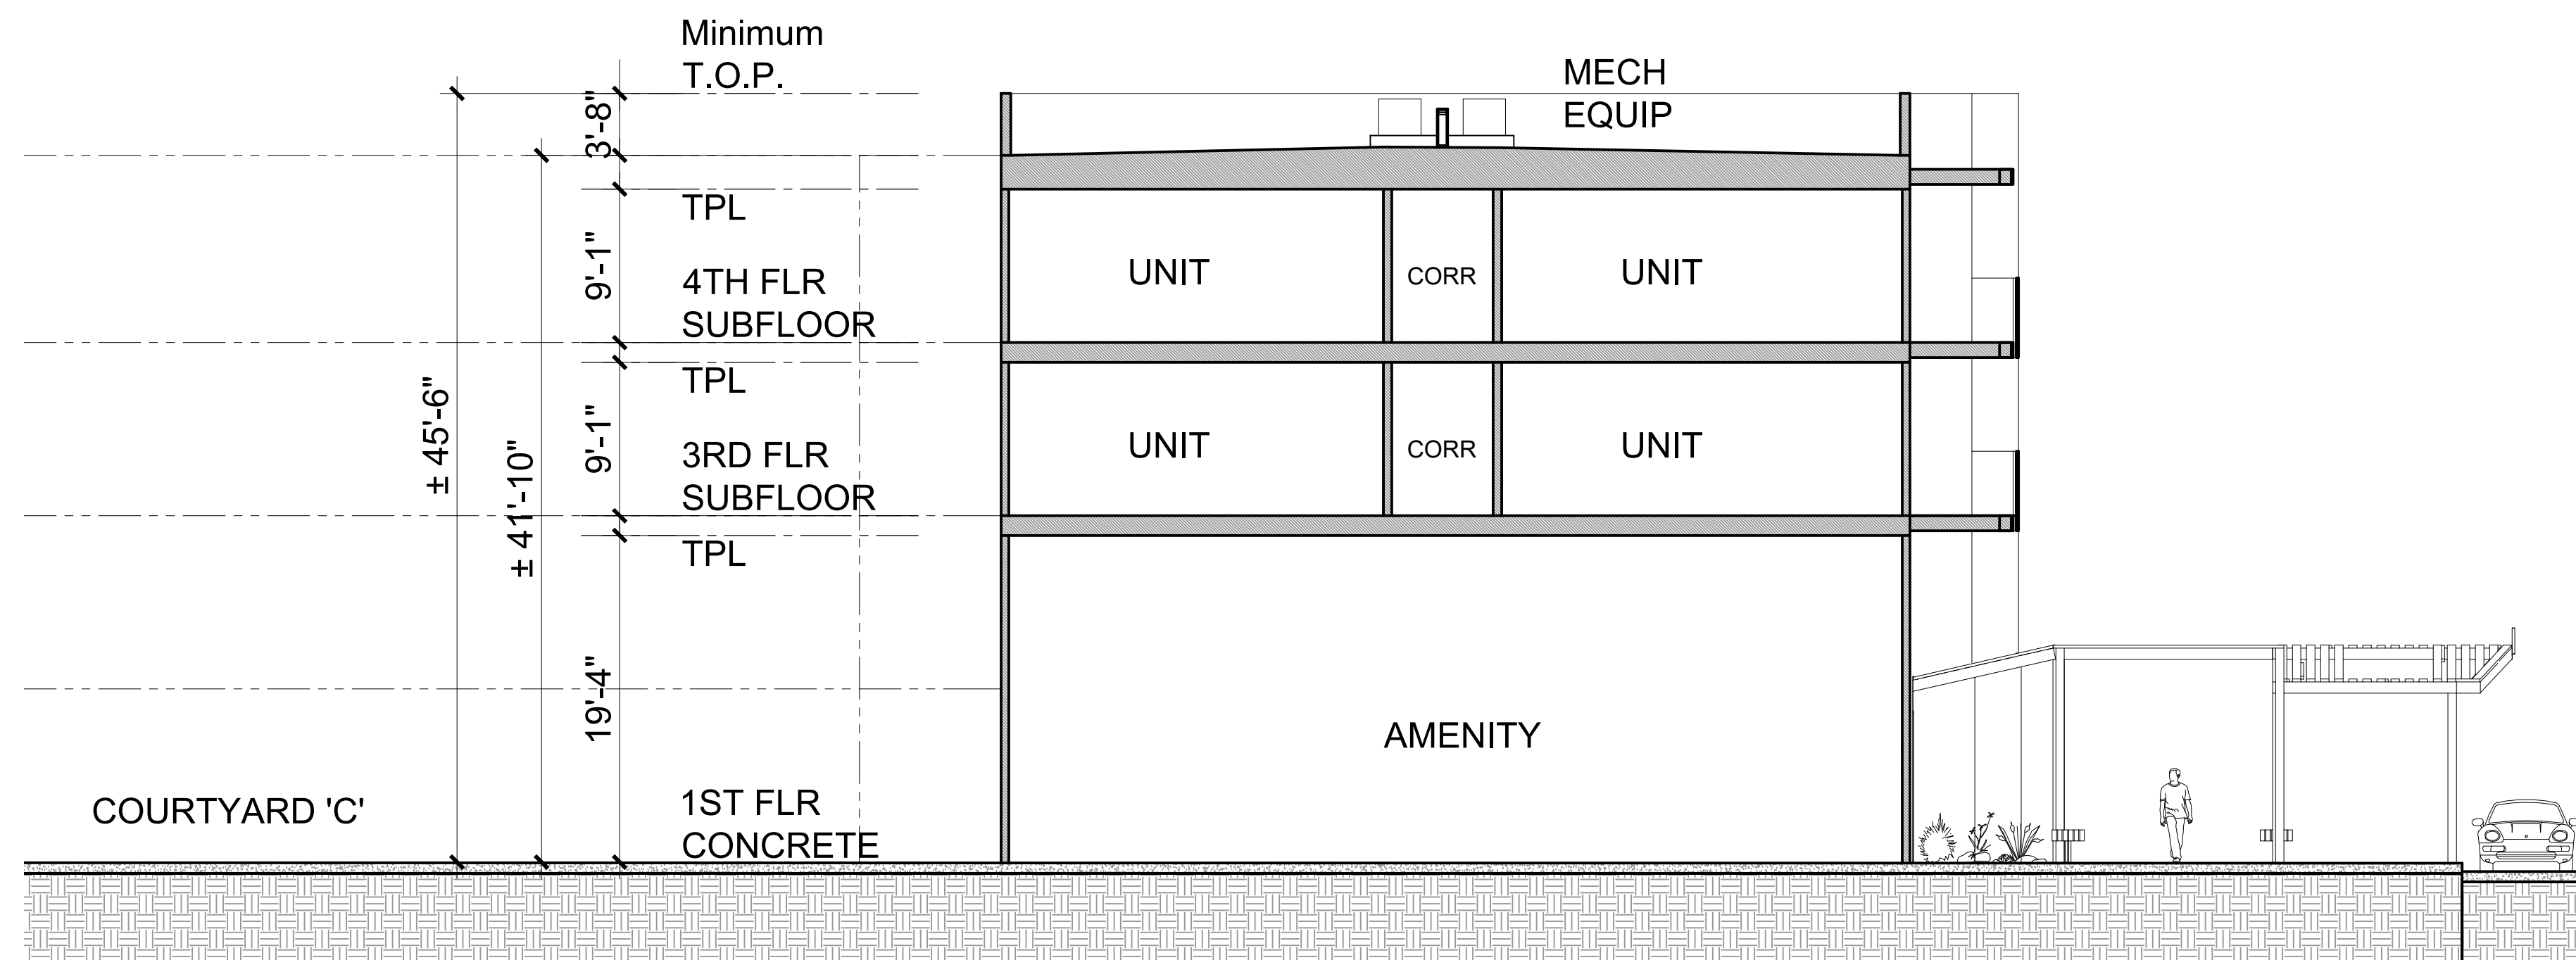

Section : B-B'

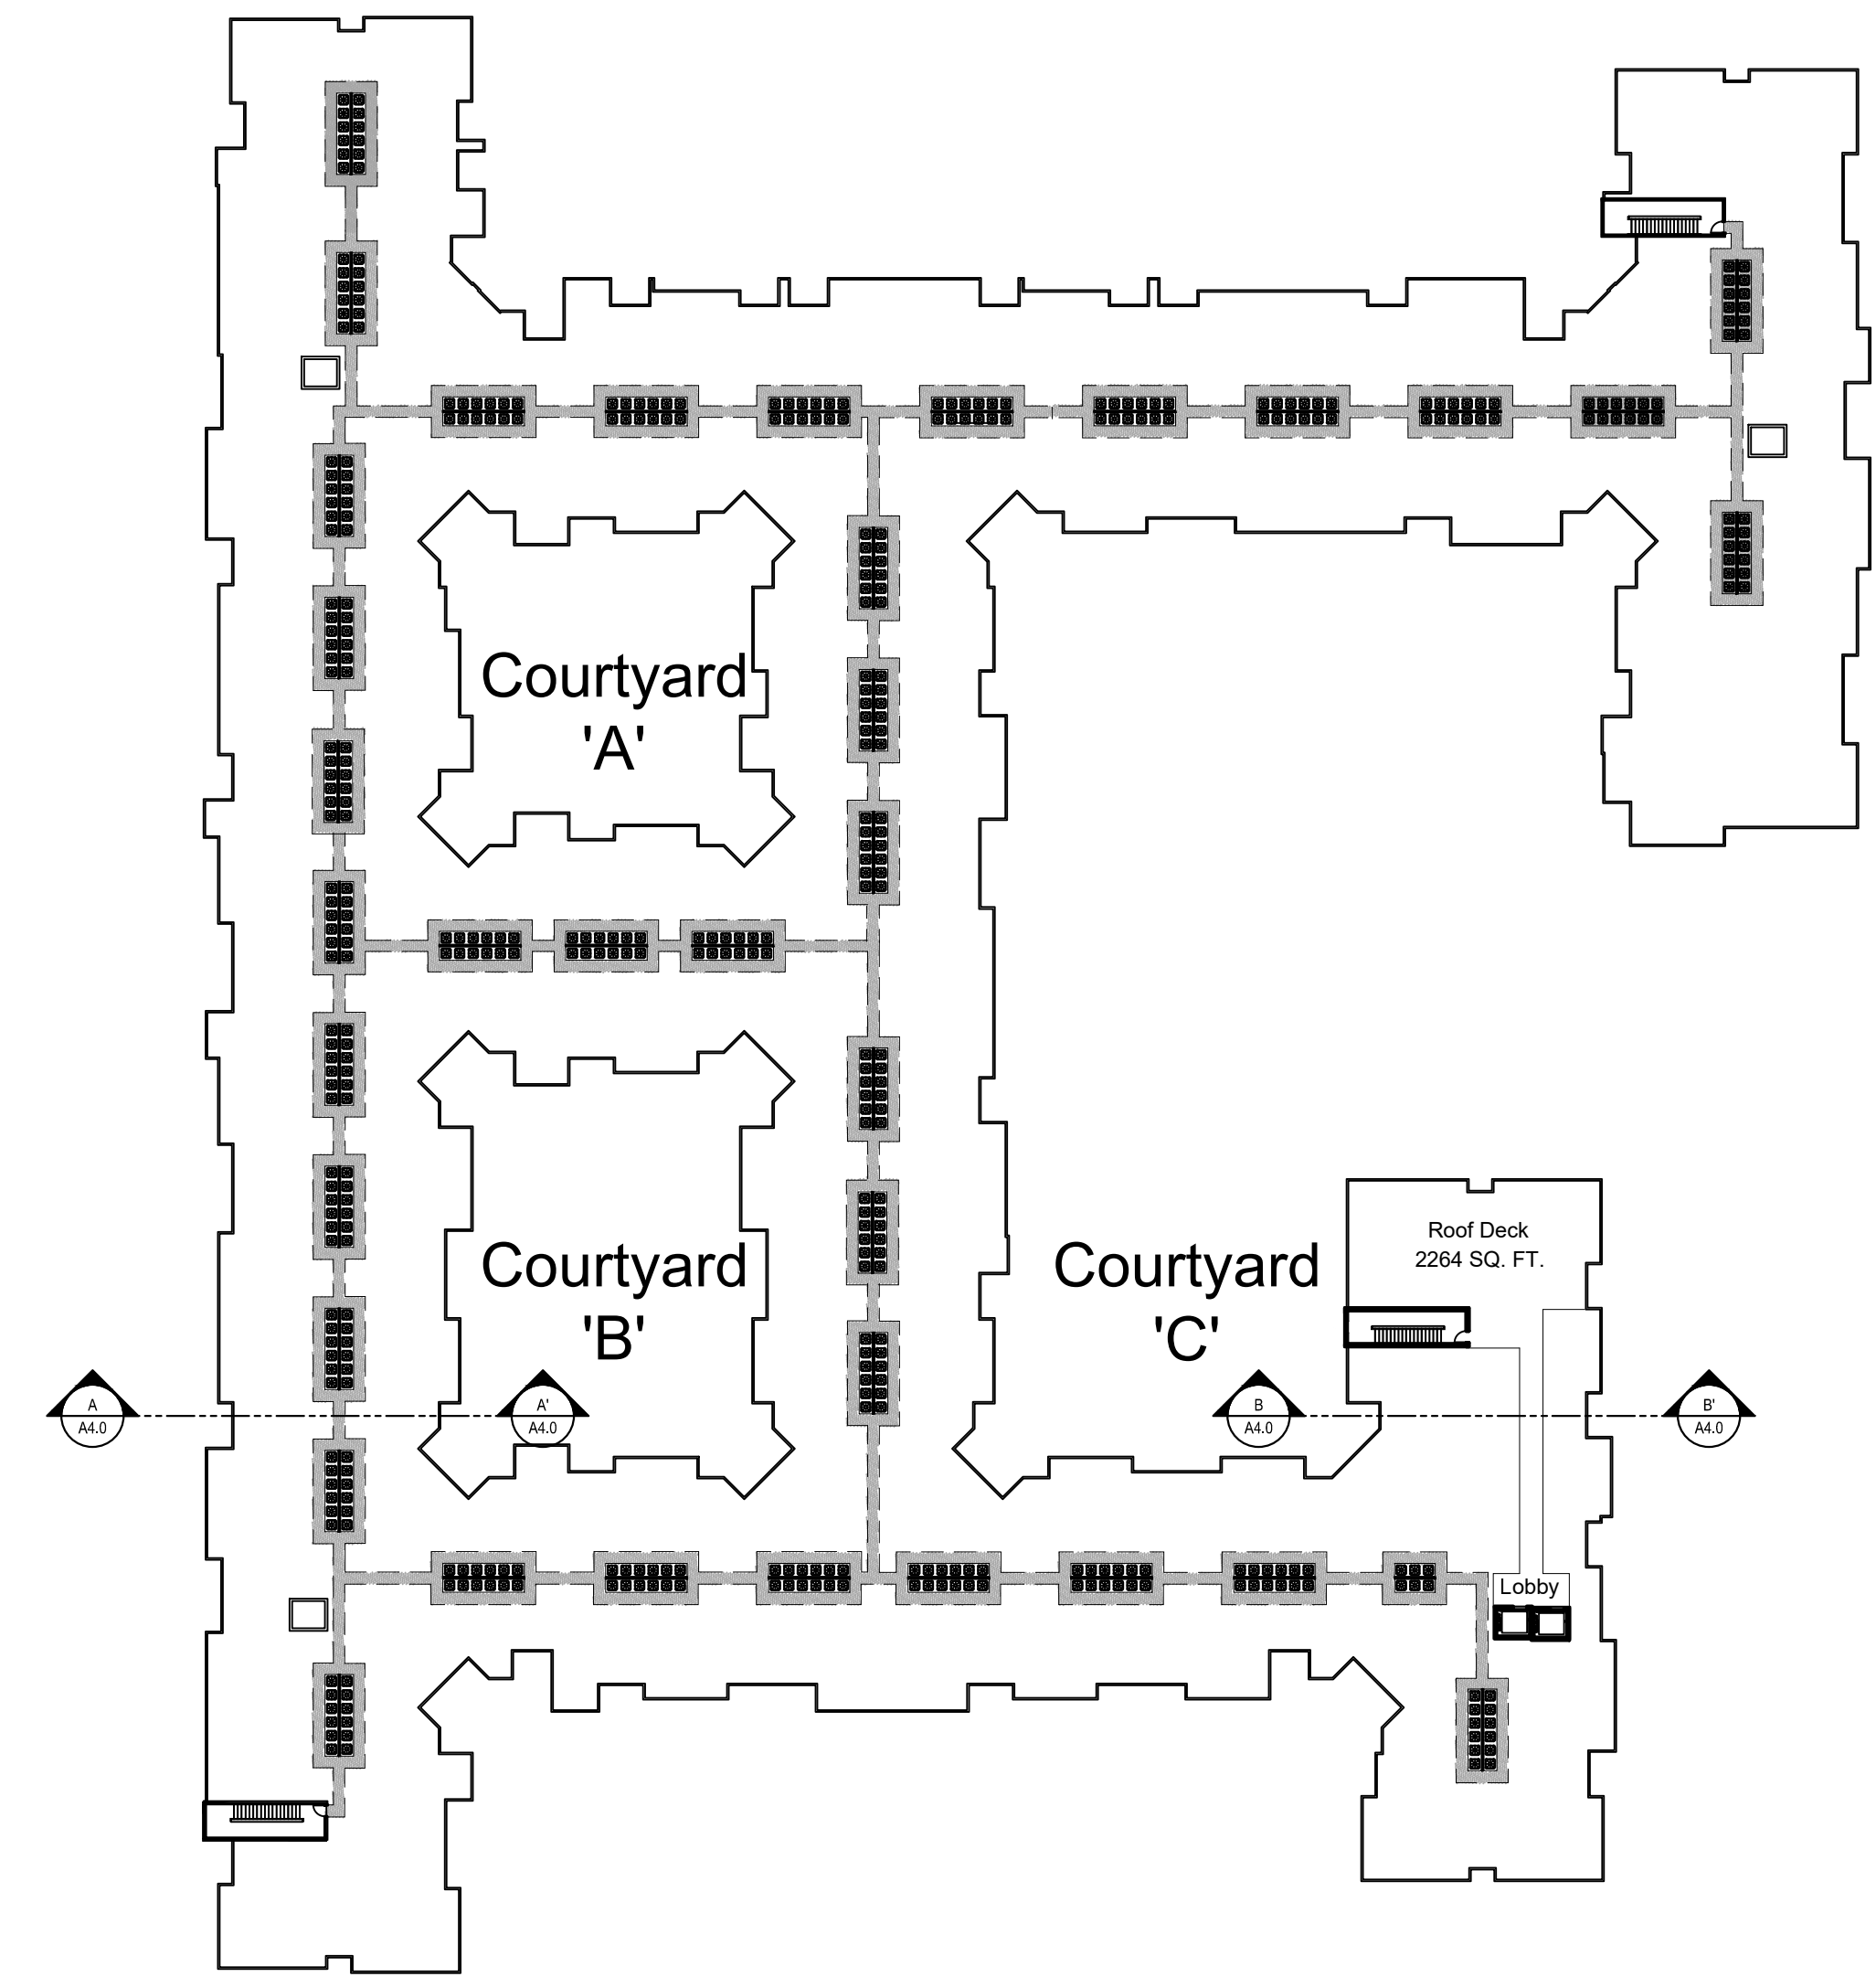

Key Map : N.T.S.




Architecture + Planning
888.456.5849
ktgy.com

REALM
1201 Dove Street, Suite 520
Newport Beach, CA 92660


MAGNOLIA FLATS
RIVERSIDE, CALIFORNIA # 2018-1172

SCHEMATIC DESIGN
OCTOBER 02, 2020

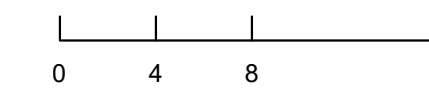


BUILDING SECTIONS
BUILDING 'A' - CROSS SECTIONS

A4.0

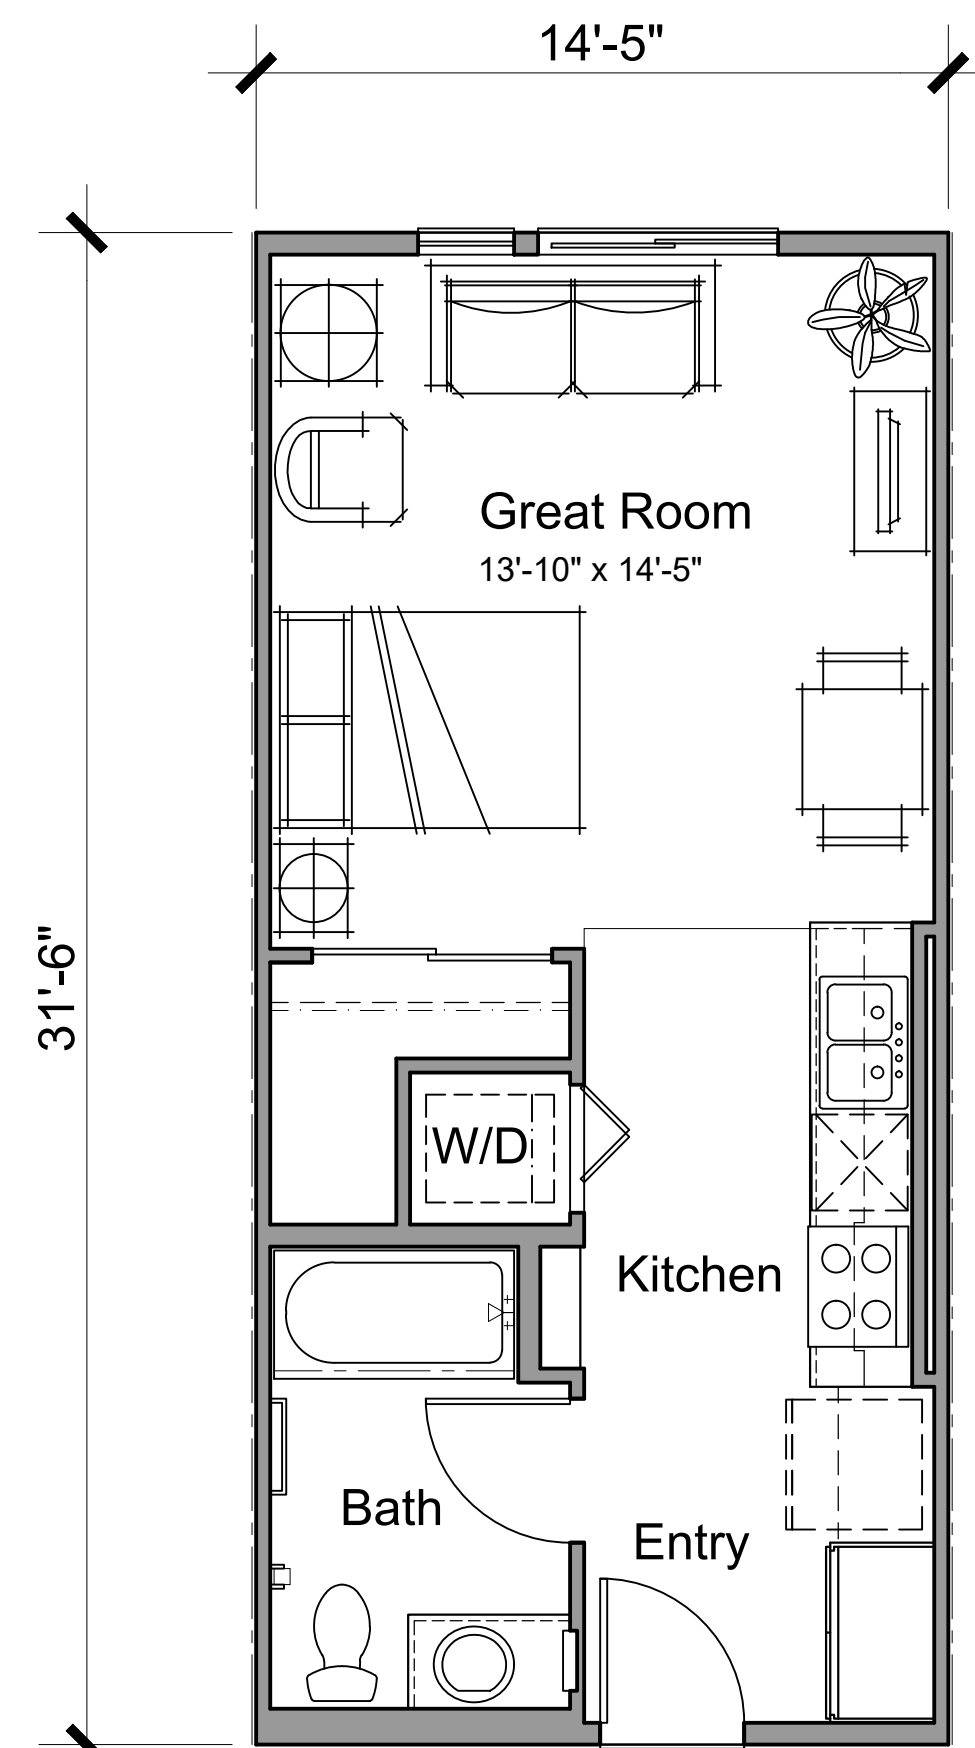

Plan 0-1
0 Bedroom / 1 Bathroom
459 SF

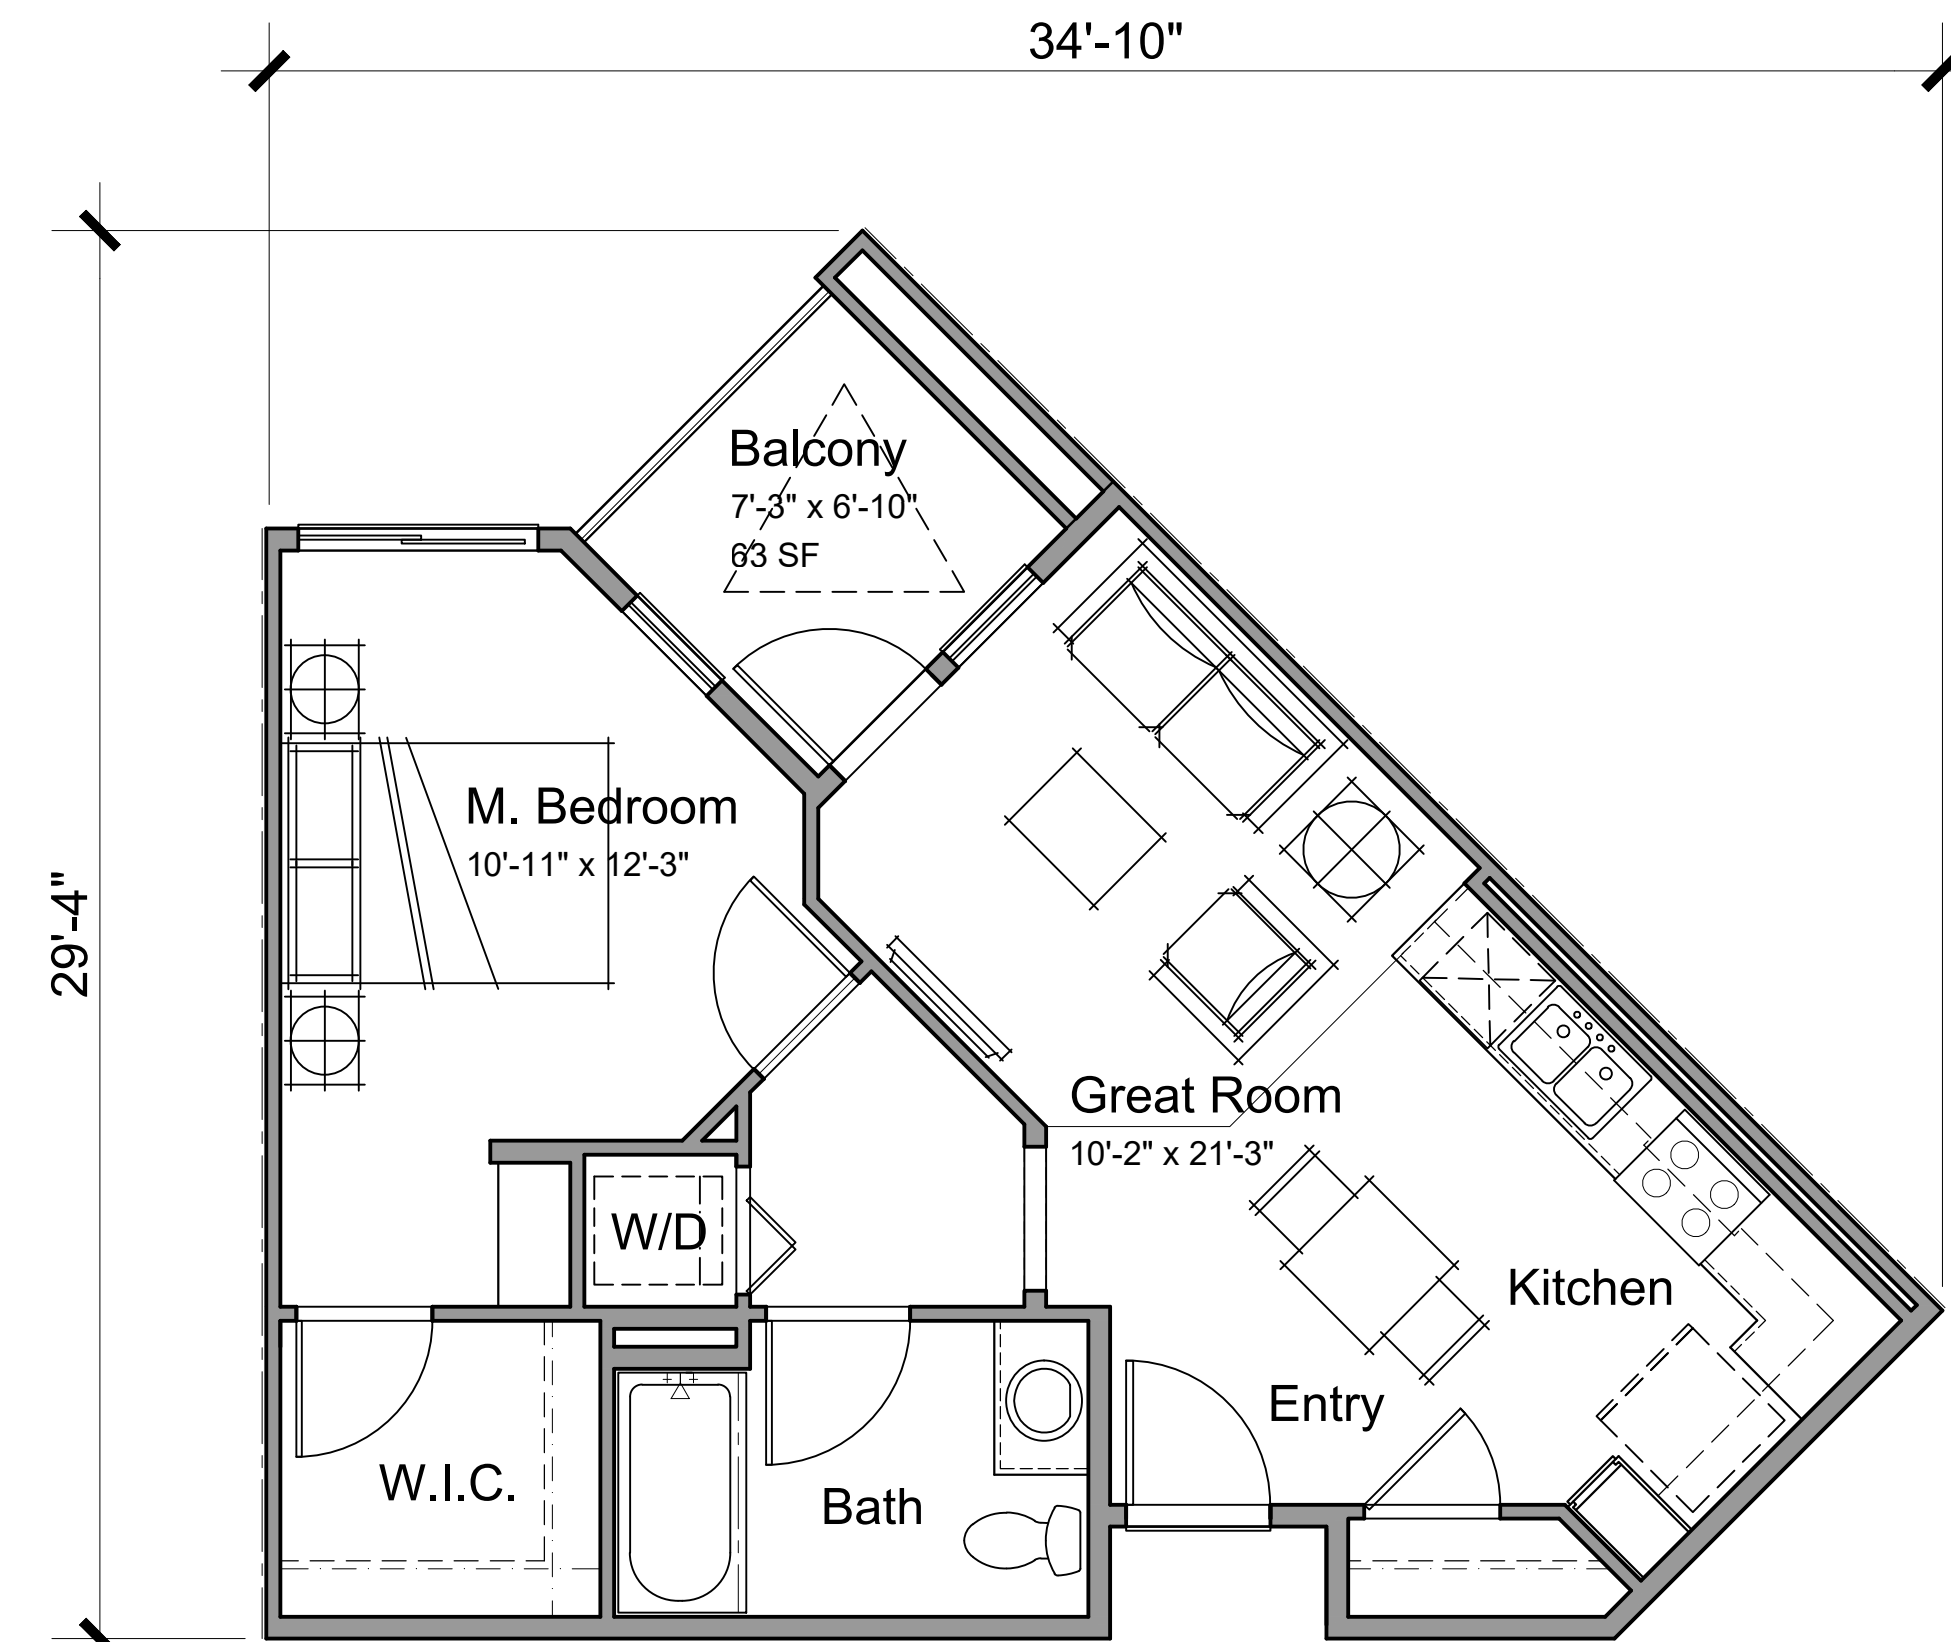

Plan 1-1
1 Bedroom / 1 Bathroom
619 SF




Architecture + Planning
888.456.5849
ktgy.com

REALM
1201 Dove Street, Suite 520
Newport Beach, CA 92660


MAGNOLIA FLATS
RIVERSIDE, CALIFORNIA # 2018-1172

SCHEMATIC DESIGN
OCTOBER 02, 2020

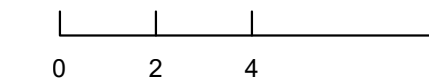


UNIT PLANS
STUDIO AND 1-BEDS

A5.0

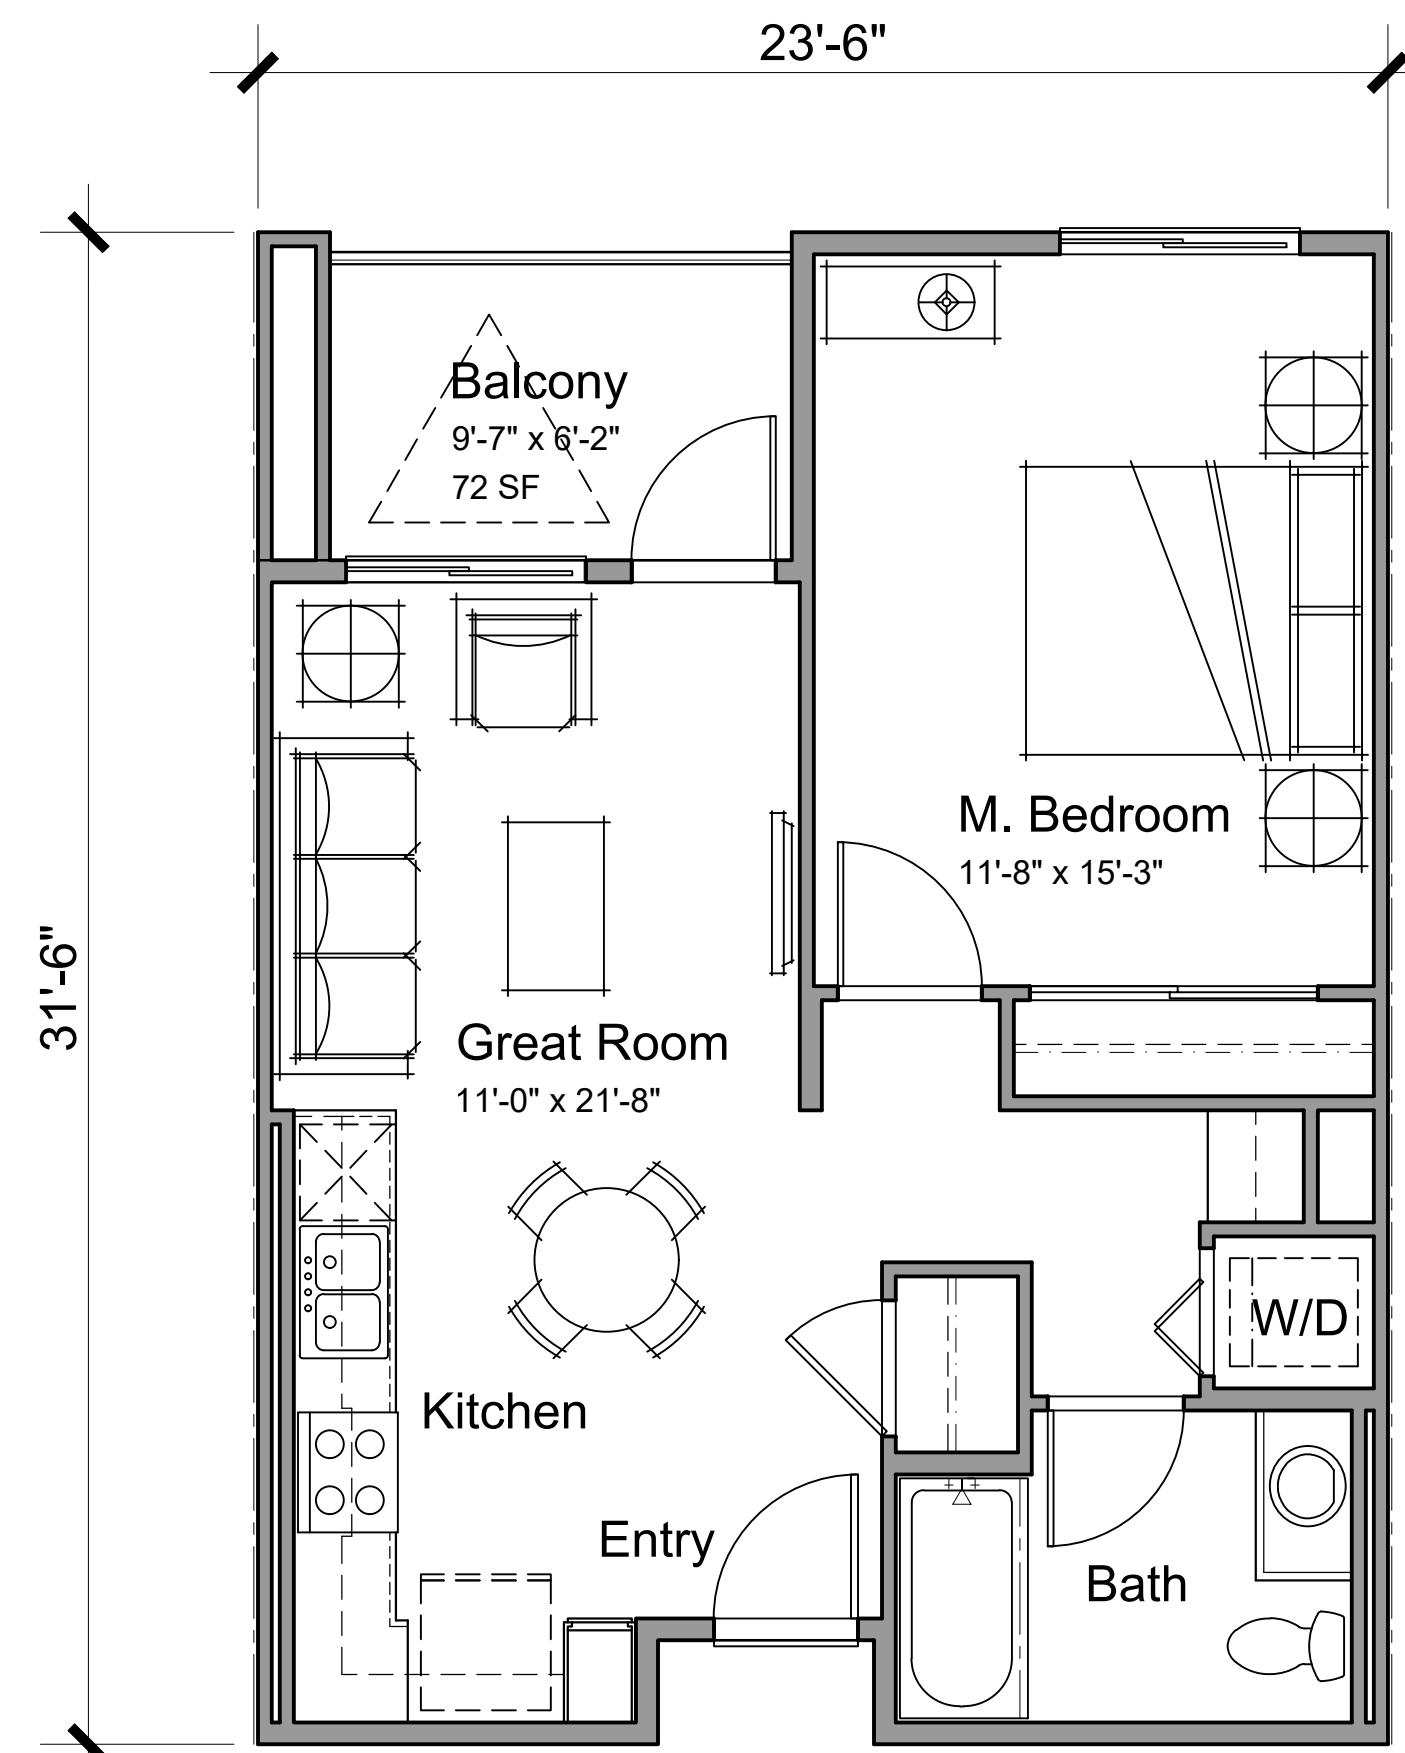

Plan 1-2
 1 Bedroom / 1 Bathroom
 660 SF

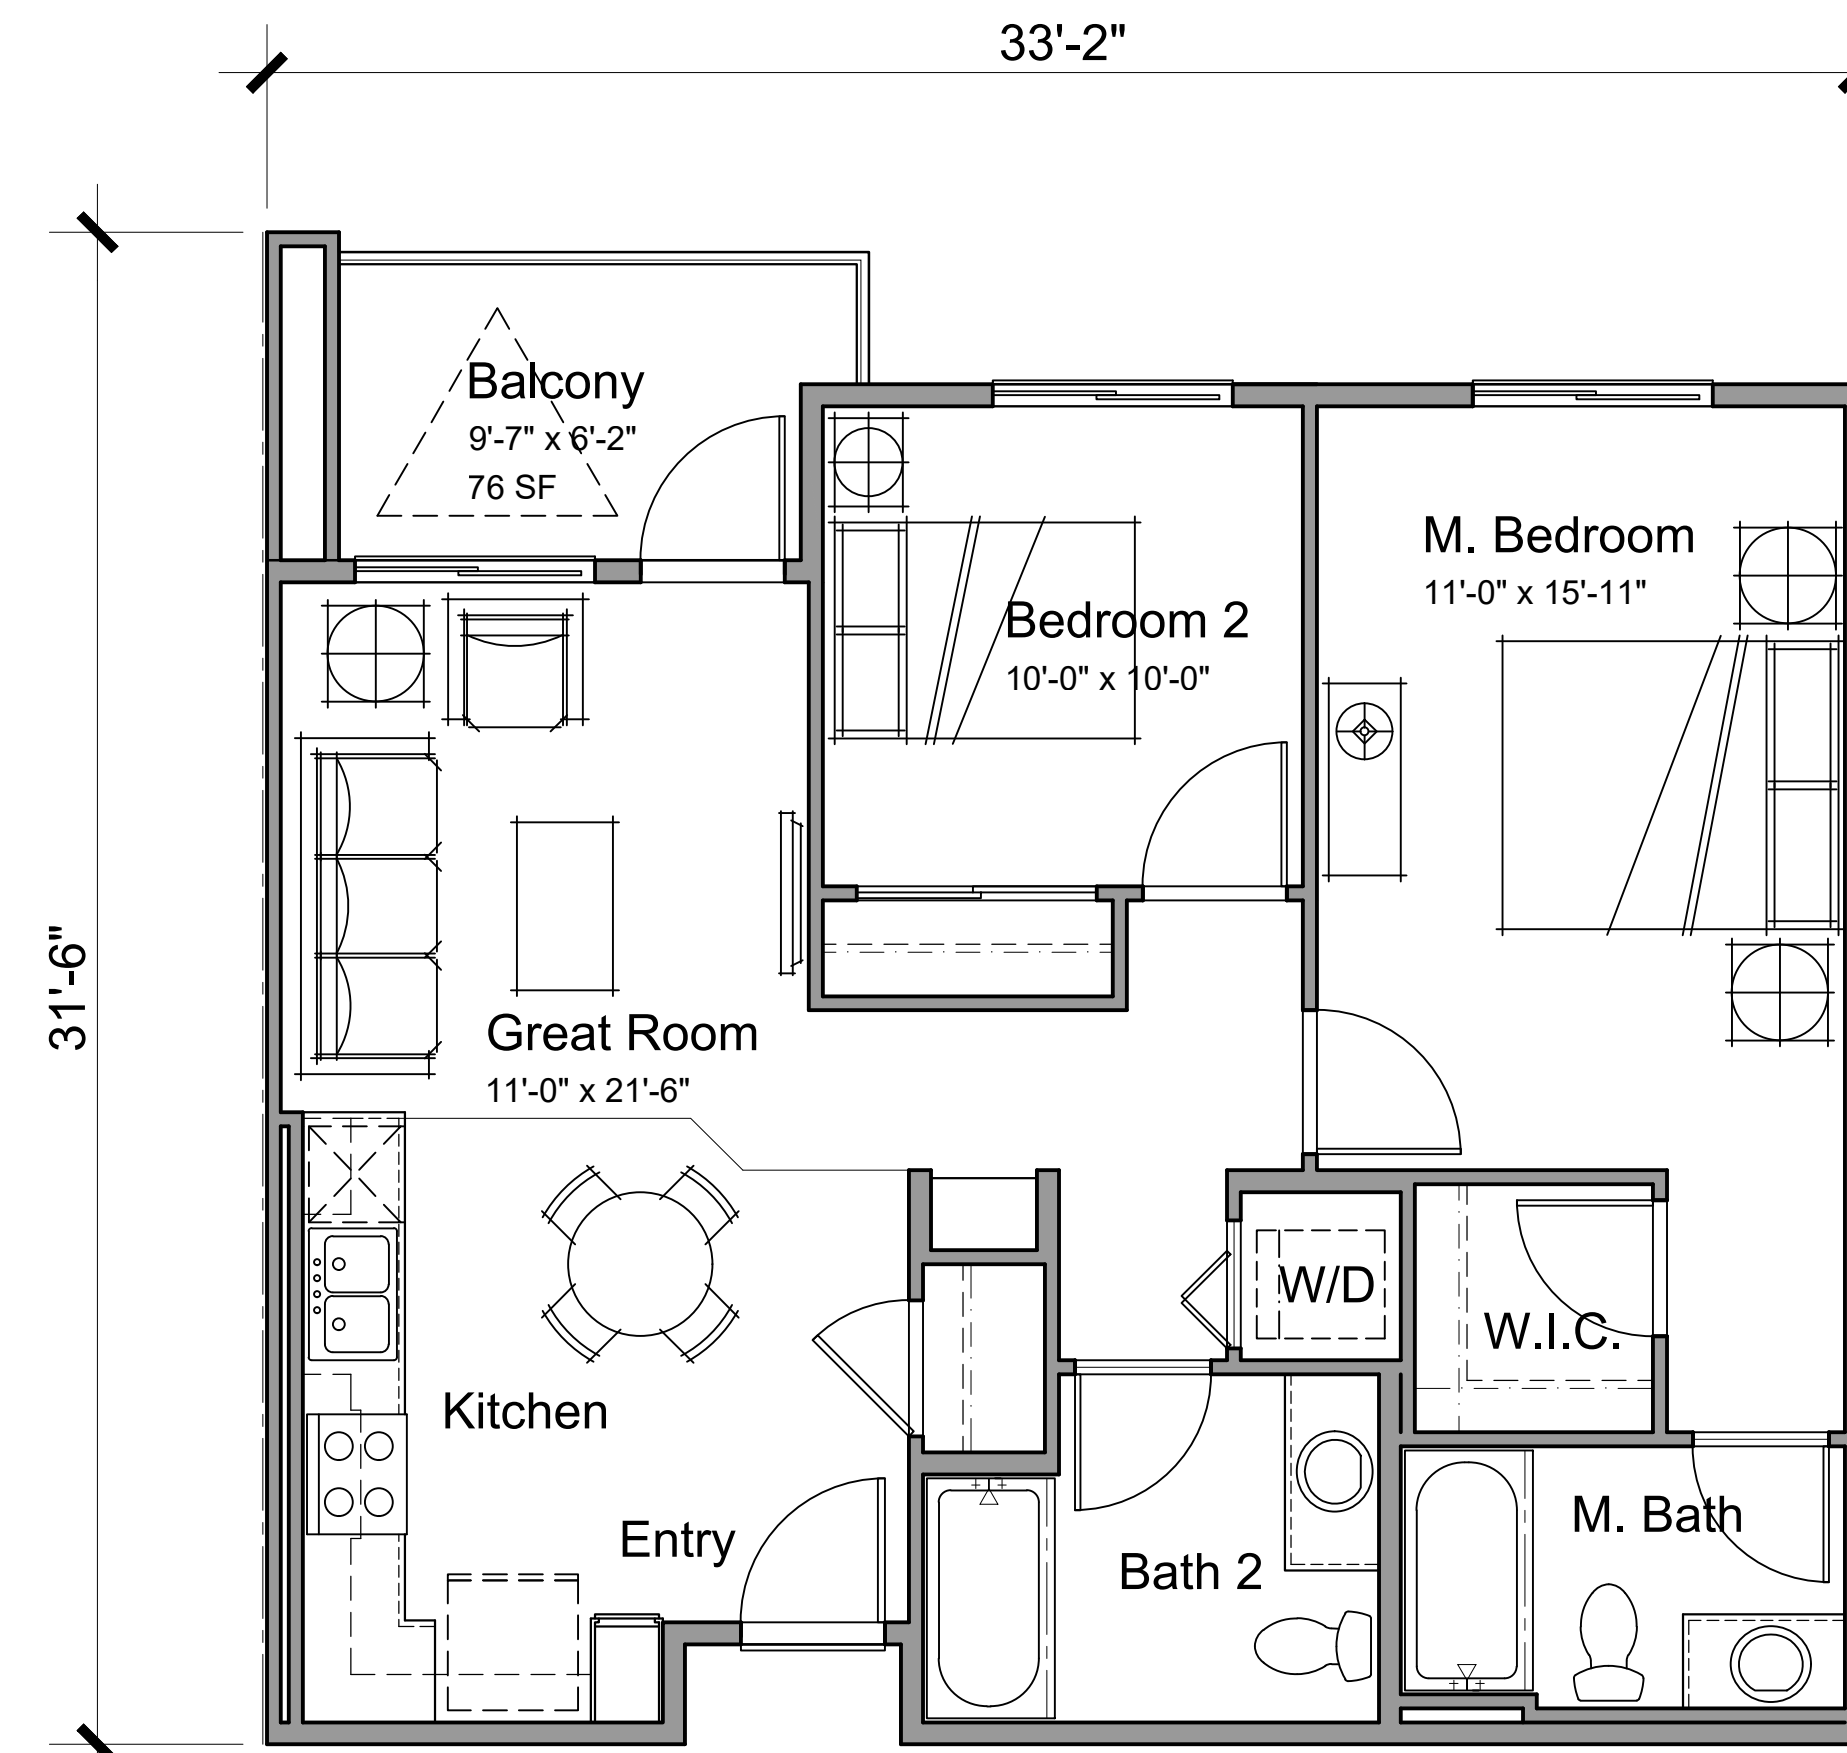

Plan 2-2
 2 Bedroom / 2 Bathroom
 894 SF




Architecture + Planning
 888.456.5849
 ktgy.com

REALM
 1201 Dove Street, Suite 520
 Newport Beach, CA 92660

MAGNOLIA FLATS
 RIVERSIDE, CALIFORNIA # 2018-1172

SCHEMATIC DESIGN
 OCTOBER 02, 2020

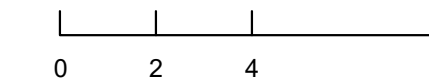

UNIT PLANS
 1-BEDS AND 2-BEDS

A5.1



*Refer to Landscape Sheets for plant species and placement of all landscape elements.



Architecture + Planning
888.456.5849
ktgy.com

REALM
1201 Dove Street, Suite 520
Newport Beach, CA 92660

MAGNOLIA FLATS
RIVERSIDE, CALIFORNIA # 2018-1172

SCHEMATIC DESIGN
OCTOBER 02, 2020

PERSPECTIVE RENDERING
SOUTH VIEW : BUILDING 'A' - LEASING FROM ENTRY

A6.0

P19-0683 (PPE) & P20-0133 (CUP) Exhibit 8a - Project Plans
10411-10481 Magnolia Avenue



*Refer to Landscape Sheets for plant species and placement of all landscape elements.



Architecture + Planning
888.456.5849
ktgy.com

REALM
1201 Dove Street, Suite 520
Newport Beach, CA 92660

MAGNOLIA FLATS
RIVERSIDE, CALIFORNIA # 2018-1172

SCHEMATIC DESIGN
OCTOBER 02, 2020

PERSPECTIVE RENDERING
WEST VIEW : BUILDING 'B'

A6.1



*Refer to Landscape Sheets for plant species and placement of all landscape elements.



Architecture + Planning
888.456.5849
ktgy.com

REALM
1201 Dove Street, Suite 520
Newport Beach, CA 92660

MAGNOLIA FLATS
RIVERSIDE, CALIFORNIA # 2018-1172

SCHEMATIC DESIGN
OCTOBER 02, 2020


PERSPECTIVE RENDERING
SOUTH VIEW : BUILDING 'C'

A6.2

P19-0683 (PPE) & P20-0133 (CUP) Exhibit 8a - Project Plans
10411-10481 Magnolia Avenue




Key Elevation

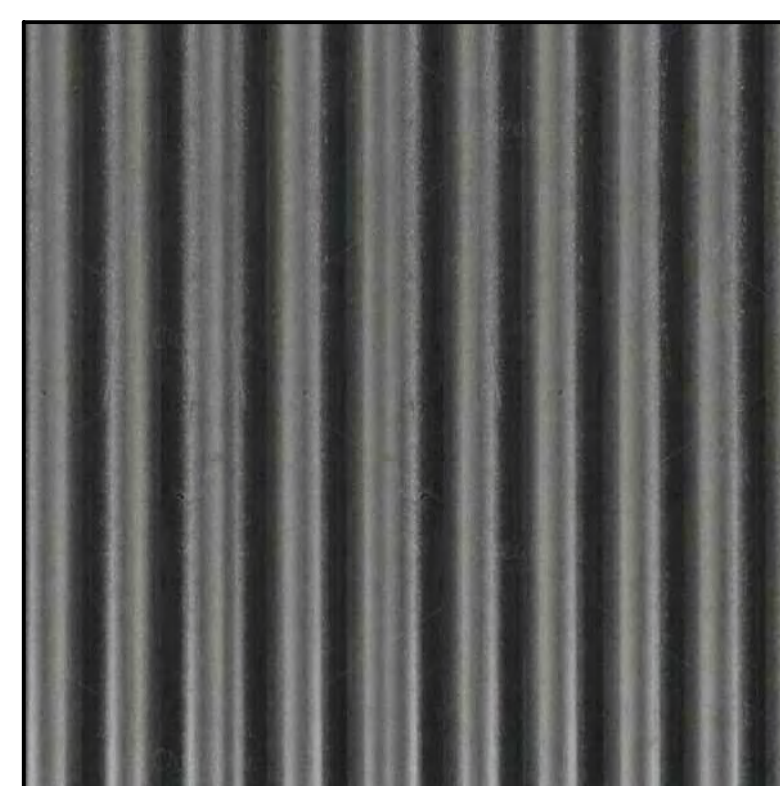


1. Metal Panel Siding
Color: Dark Gray




3. Vinyl Window
Color: Black

 


5. Store Front Mullion
Color: Dark Bronze

 


7. Stucco Body 2
Color: Dark Gray

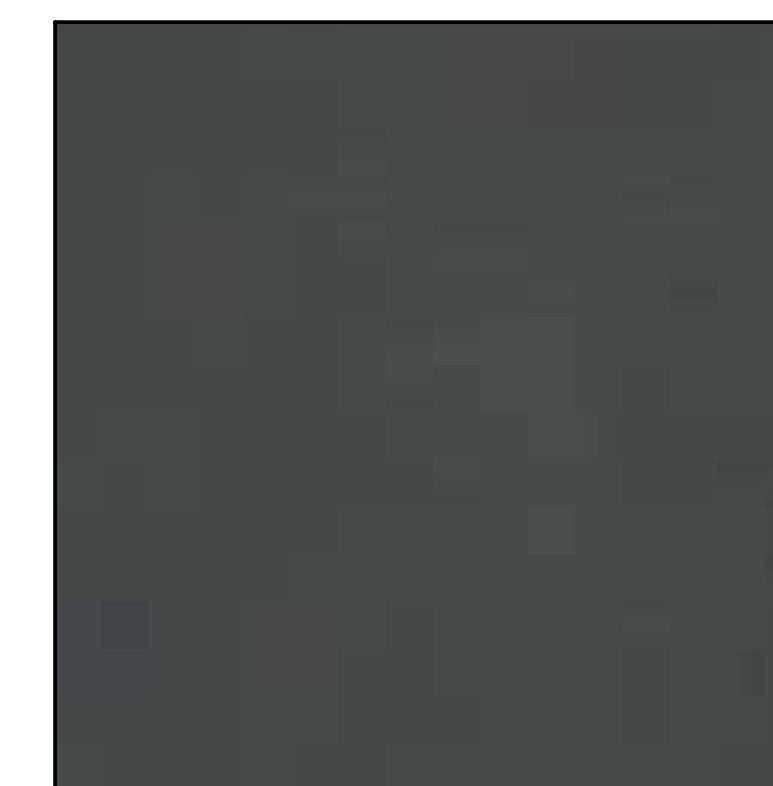

9. Metal Panel
Color: Dark Gray

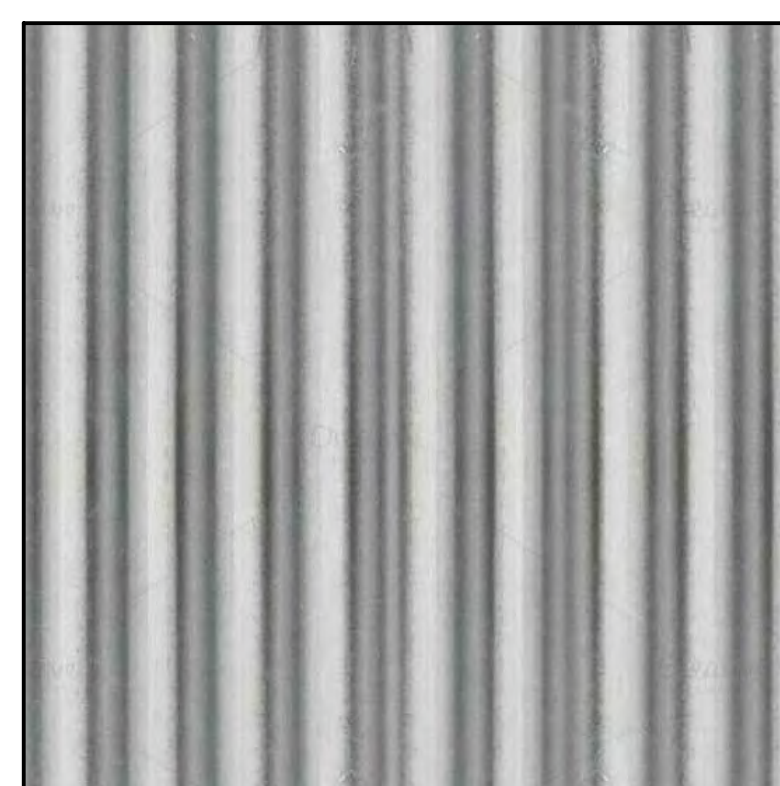


2. Metal Panel Siding
Color: White

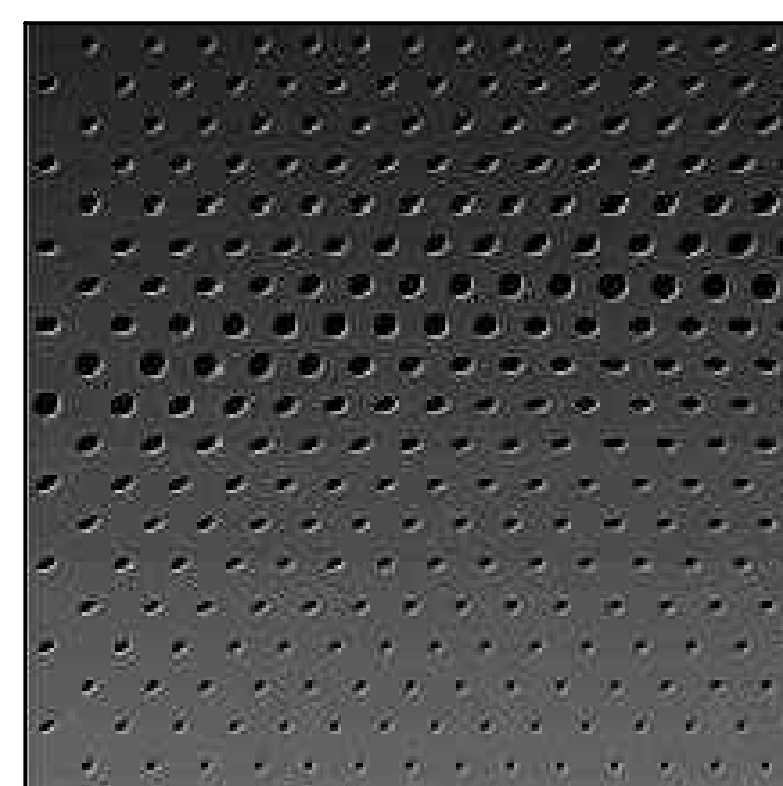


4. Perforated Metal Panel
Color: Dark Gray



6. Stucco Body 1
Color: White

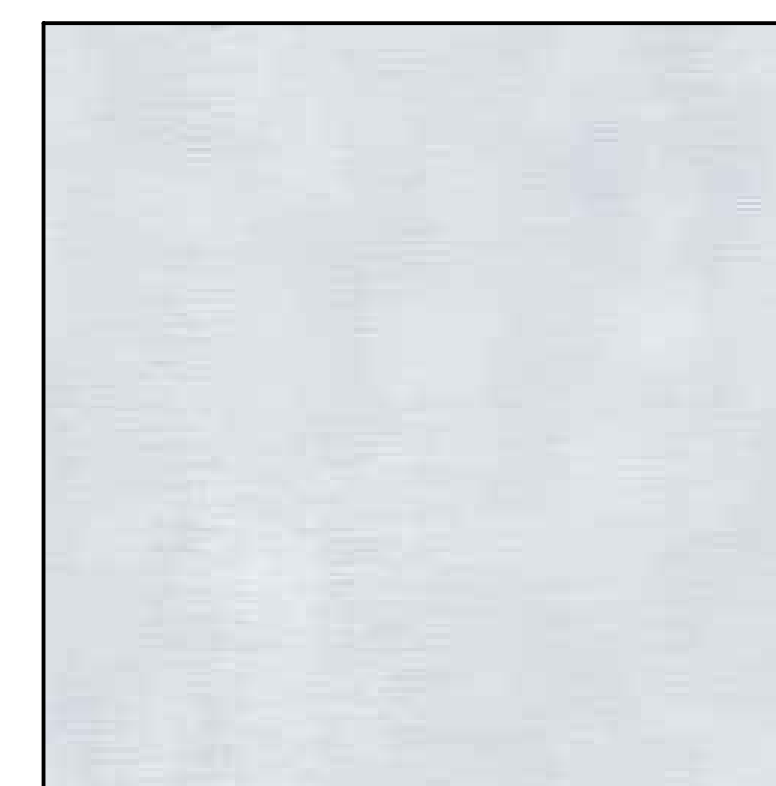

8. Flat Metal Panel
Color: White

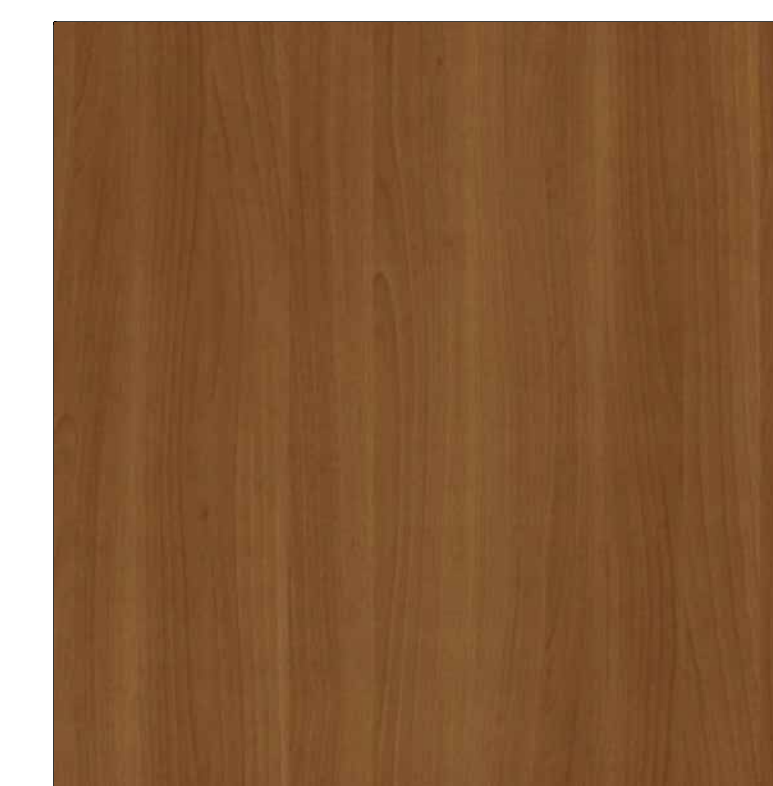

10. Wood Composite Board
Color: Walnut



Architecture + Planning
888.456.5849
ktgy.com

REALM
1201 Dove Street, Suite 520
Newport Beach, CA 92660

MAGNOLIA FLATS
RIVERSIDE, CALIFORNIA # 2018-1172

SCHEMATIC DESIGN
OCTOBER 02, 2020

COLOR AND MATERIAL BOARD

A8.0