




CL OF ROADWAY

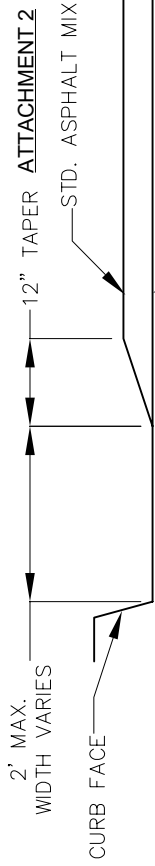


CURB DETAIL

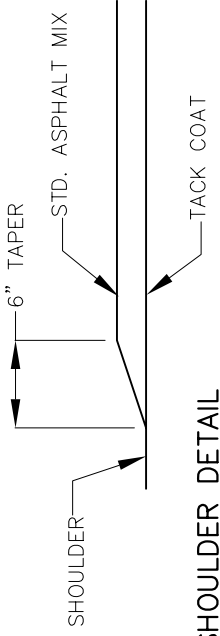


TYPE G ONE-WAY CLEAR RETROREFLECTIVE MARKER AT 3' O.C (3 MIN)

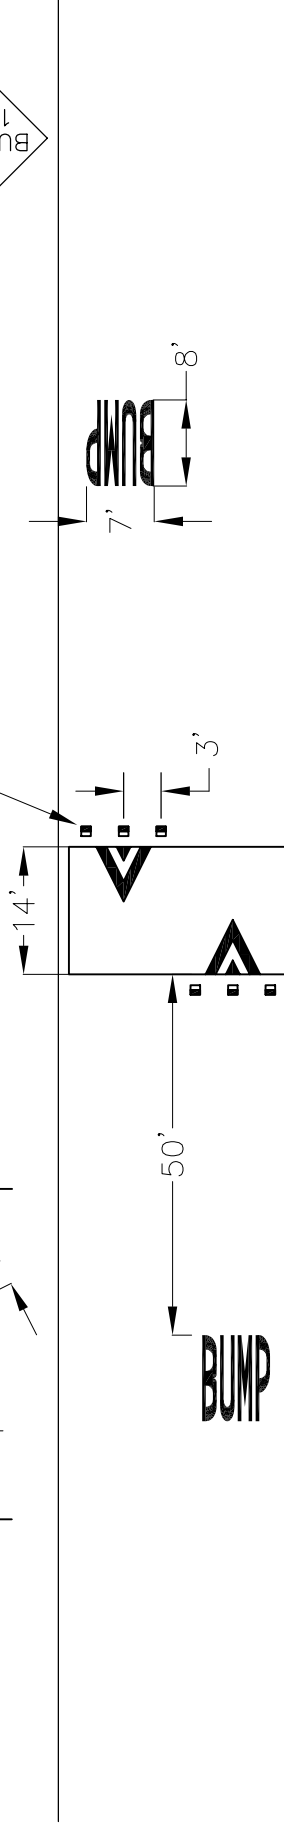

100' DESIRABLE

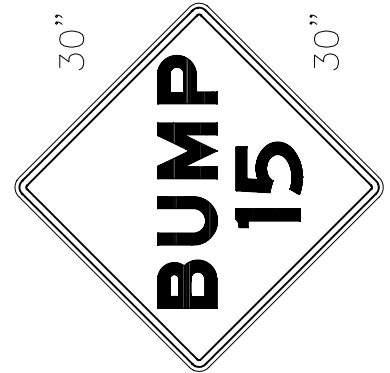

PARABOLIC CROWN

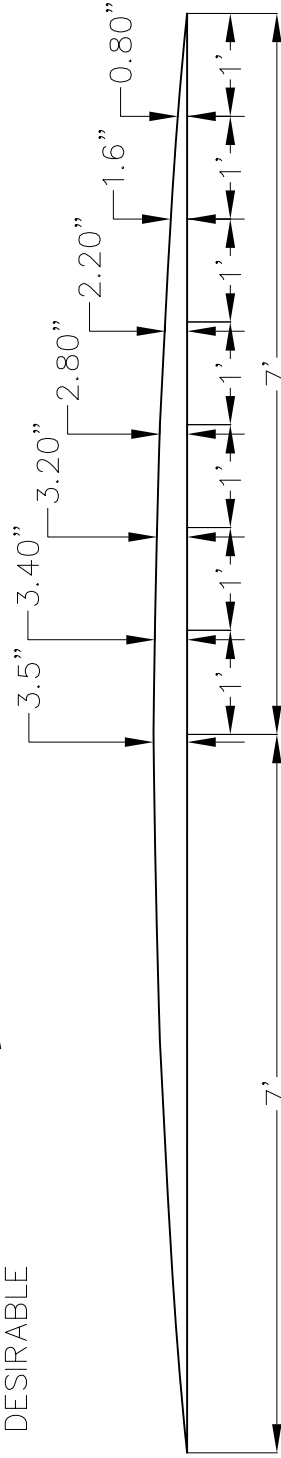

CITY OF RIVERSIDE, CALIFORNIA
DEPARTMENT OF PUBLIC WORKS

APPROVED BY	BY	DATE	APPROVED BY	DATE
TRAFFIC ENGINEER			CITY ENGINEER	

TRAFFIC DESIGN CRITERIA

14' LOCAL
SPEED HUMP

SCALE: N.T.S.