

1 RESOLUTION NO.

2 A RESOLUTION OF THE CITY COUNCIL OF RIVERSIDE,  
3 CALIFORNIA, DECLARING ITS INTENTION TO VACATE  
4 APPROXIMATELY 11,390 SQUARE FEET OF PUBLIC RIGHT-OF-WAY  
5 CONSISTING OF THE ENTIRETY OF SUNRISE PLACE, AND SETTING  
6 THE DATE, HOUR AND PLACE OF HEARING, PURSUANT TO THE  
7 PUBLIC STREETS, HIGHWAYS, AND SERVICE EASEMENTS  
8 VACATION LAW.

9 BE IT RESOLVED by the City Council of the City of Riverside, California, as follows:

10 Section 1: That the City Council of the City of Riverside hereby declares that in Planning  
11 Case No. SD-2024-00001, it is the intention of the City Council to vacate approximately 11,390  
12 square feet of public right-of-way consisting of the entirety of Sunrise Place, approximately 285 feet  
13 in length and 40 feet in width, within the City of Riverside, California, to accommodate a private  
14 driveway for the future residence located at 2485 Sunrise Place.

15 Section 2: The City Council hereby elects and expresses its election to proceed in Planning  
16 Case No. SD-2024-00001 pursuant to the provisions of Chapter 3 of the Public Streets, Highways,  
17 and Service Easements Vacation Law, commencing with Section 8320 of the Streets and Highways  
18 Code of the State of California.

19 Section 3: The public street proposed to be vacated in Planning Case No. SD-2024-00001, is  
20 approximately 11,390 square feet of public right-of-way consisting of the entirety of Sunrise Place,  
21 approximately 285 feet in length and 40 feet in width, within the City of Riverside, California, as  
22 more particularly described and depicted in Exhibits "A" and "B" attached hereto and incorporated  
23 by this reference.

24 Section 4: The date, hour, and place for hearing all persons interested in the proposed  
25 vacation of the public street in Planning Case No. SD-2024-00001 is set as June 18, 2024, at 3:00  
26 p.m. in the Council Chambers of the Riverside City Council located adjacent to City Hall, at 3900  
27 Main Street, Riverside, California.

28 Section 5: At the hearing provided for in Section 4 hereof, the City Council shall determine  
whether this public street is unnecessary for present or prospective use, and if so, the reservations or  
exceptions from the vacations that public convenience and necessity require, if any, which shall be  
recited in the resolution of vacation as provided in Section 8341 of the Streets and Highways Code.



**EXHIBIT "A"**  
**LEGAL DESCRIPTION**

Project: Sunrise Place Vacation

That certain real property located in the City of Riverside, County of Riverside, State of California, being a portion of Parcel 2 as shown on Record of Survey of a portion of the South Half of Section 36, Township 2 South, Range 5 West, S.B. & M, as shown by map on file in Book 8, Page 32 of Record of Survey, Records of Riverside County, California, described as follows:

All that portion of Sunrise Place as described in a Grant Deed to the City of Riverside recorded July 17, 1958, in Book 2303, Pages 92 and 93 of Official Records of Riverside, California.

**EXCEPTING THEREFROM** that portion of the cul-de-sac in the Southwesterly end of Sunrise Place Vacated by Riverside City Council Resolution No. 9503 recorded August 23, 1962 as Instrument No. 79817 of Official Records of Riverside County, California.

**TOGETHER WITH** that portion of said Parcel 2 as described in Grant Deed to the City of Riverside recorded July 19, 1963, as Instrument No. 76249 of Official Records of Riverside, California;

The portion of Sunrise Place to be Vacated is described as follows:

**BEGINNING** at the most Easterly corner of said Grant Deed recorded July 17, 1958;

The following 4 courses are along the Northerly line of said Sunset Place per Grant Deed recorded July 17, 1958;

Thence North 75°11' West, a distance of 58.58 feet to the beginning of a tangent curve concave Southerly having a radius of 75.00 feet;

Thence Westerly, along said curve to the left an arc length of 62.18 feet through a central angle of 47°30'00";

Thence South 57°19'00" West, a distance of 93.78 feet to the beginning of a tangent curve concave Northwesterly having a radius of 216.60 feet;

Thence Westerly, along said curve to the right an arc length of 21.11 feet through a central angle of 5°35'00" to the most Northerly corner of said Portion Vacated by said Riverside City Council Resolution No. 9503;

The following 2 courses are along the Southerly line of said Riverside City Council Resolution No. 9503;

Thence South 62°54'00" West, a distance of 42.00 feet to the beginning of a tangent curve concave Northeasterly having a radius of 20.00 feet;

Thence Southerly along said curve to the left an arc length of 31.42 feet through a central angle of 90°00'00" and to the most Northerly corner of said Grant Deed recorded July 19, 1963;

The following 3 courses are along the Southerly line of said Grant Deed recorded July 19, 1963;

Thence South 27°06'00" East, a distance of 5.00 feet to the beginning of a tangent curve concave Northerly having a radius of 25.00 feet;

Thence Easterly along said curve to the left an arc length of 46.56 feet through a central angle of 106°42'30";

Thence North 46°11'30" East, a distance of 31.12 feet to an angle point in the Southeasterly line of said Sunrise Place per Grant Deed recorded July 17, 1958, being the beginning of a non-tangent curve concave to the Northwest having a radius of 256.60 feet, a radial line to said point bears South 27°06'06" East;

The following 5 courses are along the Southerly and Easterly line of said Sunset Place per Grant Deed recorded July 17, 1958;

Thence Northeasterly to the left along said curve an arc length of 25.00 feet through a central angle of 05°35'00";

Thence North 57°19'00" East, a distance of 93.78 feet to the beginning of a tangent curve concave Southerly having a radius of 35.00 feet;

Thence Easterly along said curve to the right an arc length of 29.02 feet through a central angle of 47°30'00";

Thence South 75°11'00" East a distance of 50.44 feet;

Thence North 26°19'00" East, a distance of 40.82 feet to the **POINT OF BEGINNING**.

Area – 11,390.5 S.F. more or less

This description was prepared by me or under my direction in conformance with the requirements of the Land Surveyors Act.

Curtis C. Stephens 2/29/24 Prep. [Signature]  
Curtis C. Stephens, L.S. 7519 Date




DESCRIPTION APPROVAL:

DB Will  
Douglas B. WEBBER, L.S. 9477 DATE  
Interim City Surveyor

**EXHIBIT "B"**

CURVE DATA			
SYM	RADIUS	DELTA	LENGTH
C1	75.00'	47°30'00"	62.18'
C2	216.60'	5°35'00"	21.11'
C3	20.00'	90°00'00"	31.42'
C4	25.00'	106°42'30"	46.56'
C5	256.60'	5°35'00"	25.00'
C6	35.00'	47°30'00"	29.02'

LINE DATA		
SYM	BEARING	DISTANCE
L1	N75°11'00"W	58.58'
L2	S62°54'00"W	42.00'
L3	S27°00'00"E	5.00'
L4	N46°11'30"E	31.12'
L5	S75°11'00"E	50.44'
L6	N26°19'00"E	40.82'

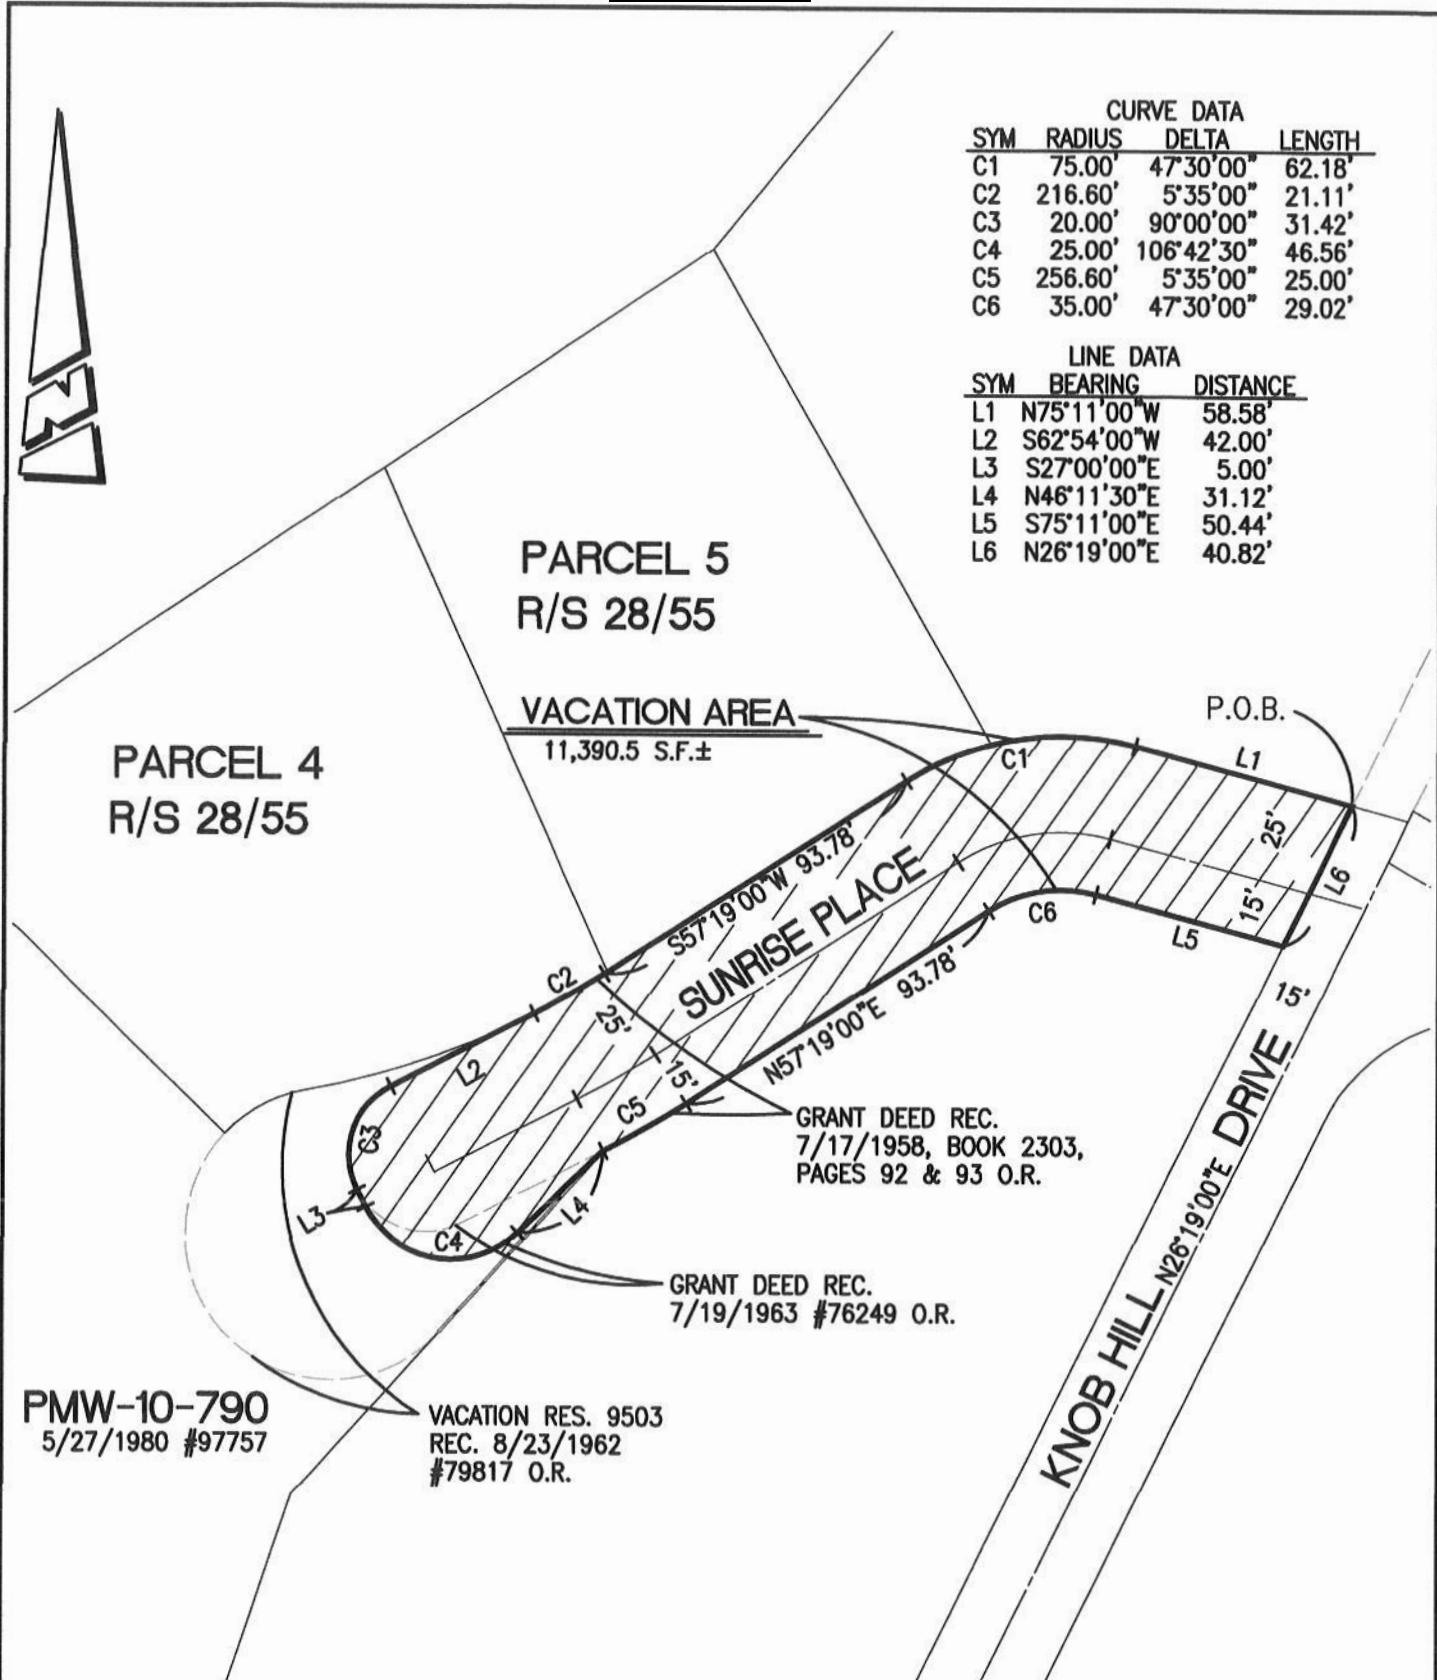

PMW-10-790  
5/27/1980 #97757

VACATION RES. 9503  
REC. 8/23/1962  
#79817 O.R.

GRANT DEED REC.  
7/17/1958, BOOK 2303,  
PAGES 92 & 93 O.R.

GRANT DEED REC.  
7/19/1963 #76249 O.R.

• CITY OF RIVERSIDE, CALIFORNIA •

THIS PLAT IS SOLELY AN AID IN LOCATING THE PARCEL(S) DESCRIBED IN THE ATTACHED DOCUMENT. IT IS NOT A PART OF THE WRITTEN DESCRIPTION THEREIN.

SHEET 1 OF 1

SCALE: 1"=50'

DRAWN BY: CURT

DATE: 2/29/24

SUBJECT: SUNRISE PLACE - STREET VACATION