

#05 DOWNTOWN METROLINK



GENERAL INFO	
LOCATION:	Vine St Riverside, CA
TYPE:	Kiosk
NUMBER OF DOCKS:	10
EXISTING PAVEMENT:	Asphalt
REQUIRES INTERVENTION BEFORE IMPLEMENTATION:	

ADDITIONAL REMARKS:


PROJECT INFORMATION	
PROJECT:	Riverside Bike Share
CONTENT:	Cover and location
DATE:	September 2018
PHASE:	1st
FILE:	05 Cover_v01
OWNER:	City of Riverside
DESIGNED BY: GAR	REVIEW:
DRAWN BY: VD	REVIEW:

REVISION:

APPROVAL:



#05 DOWNTOWN METROLINK

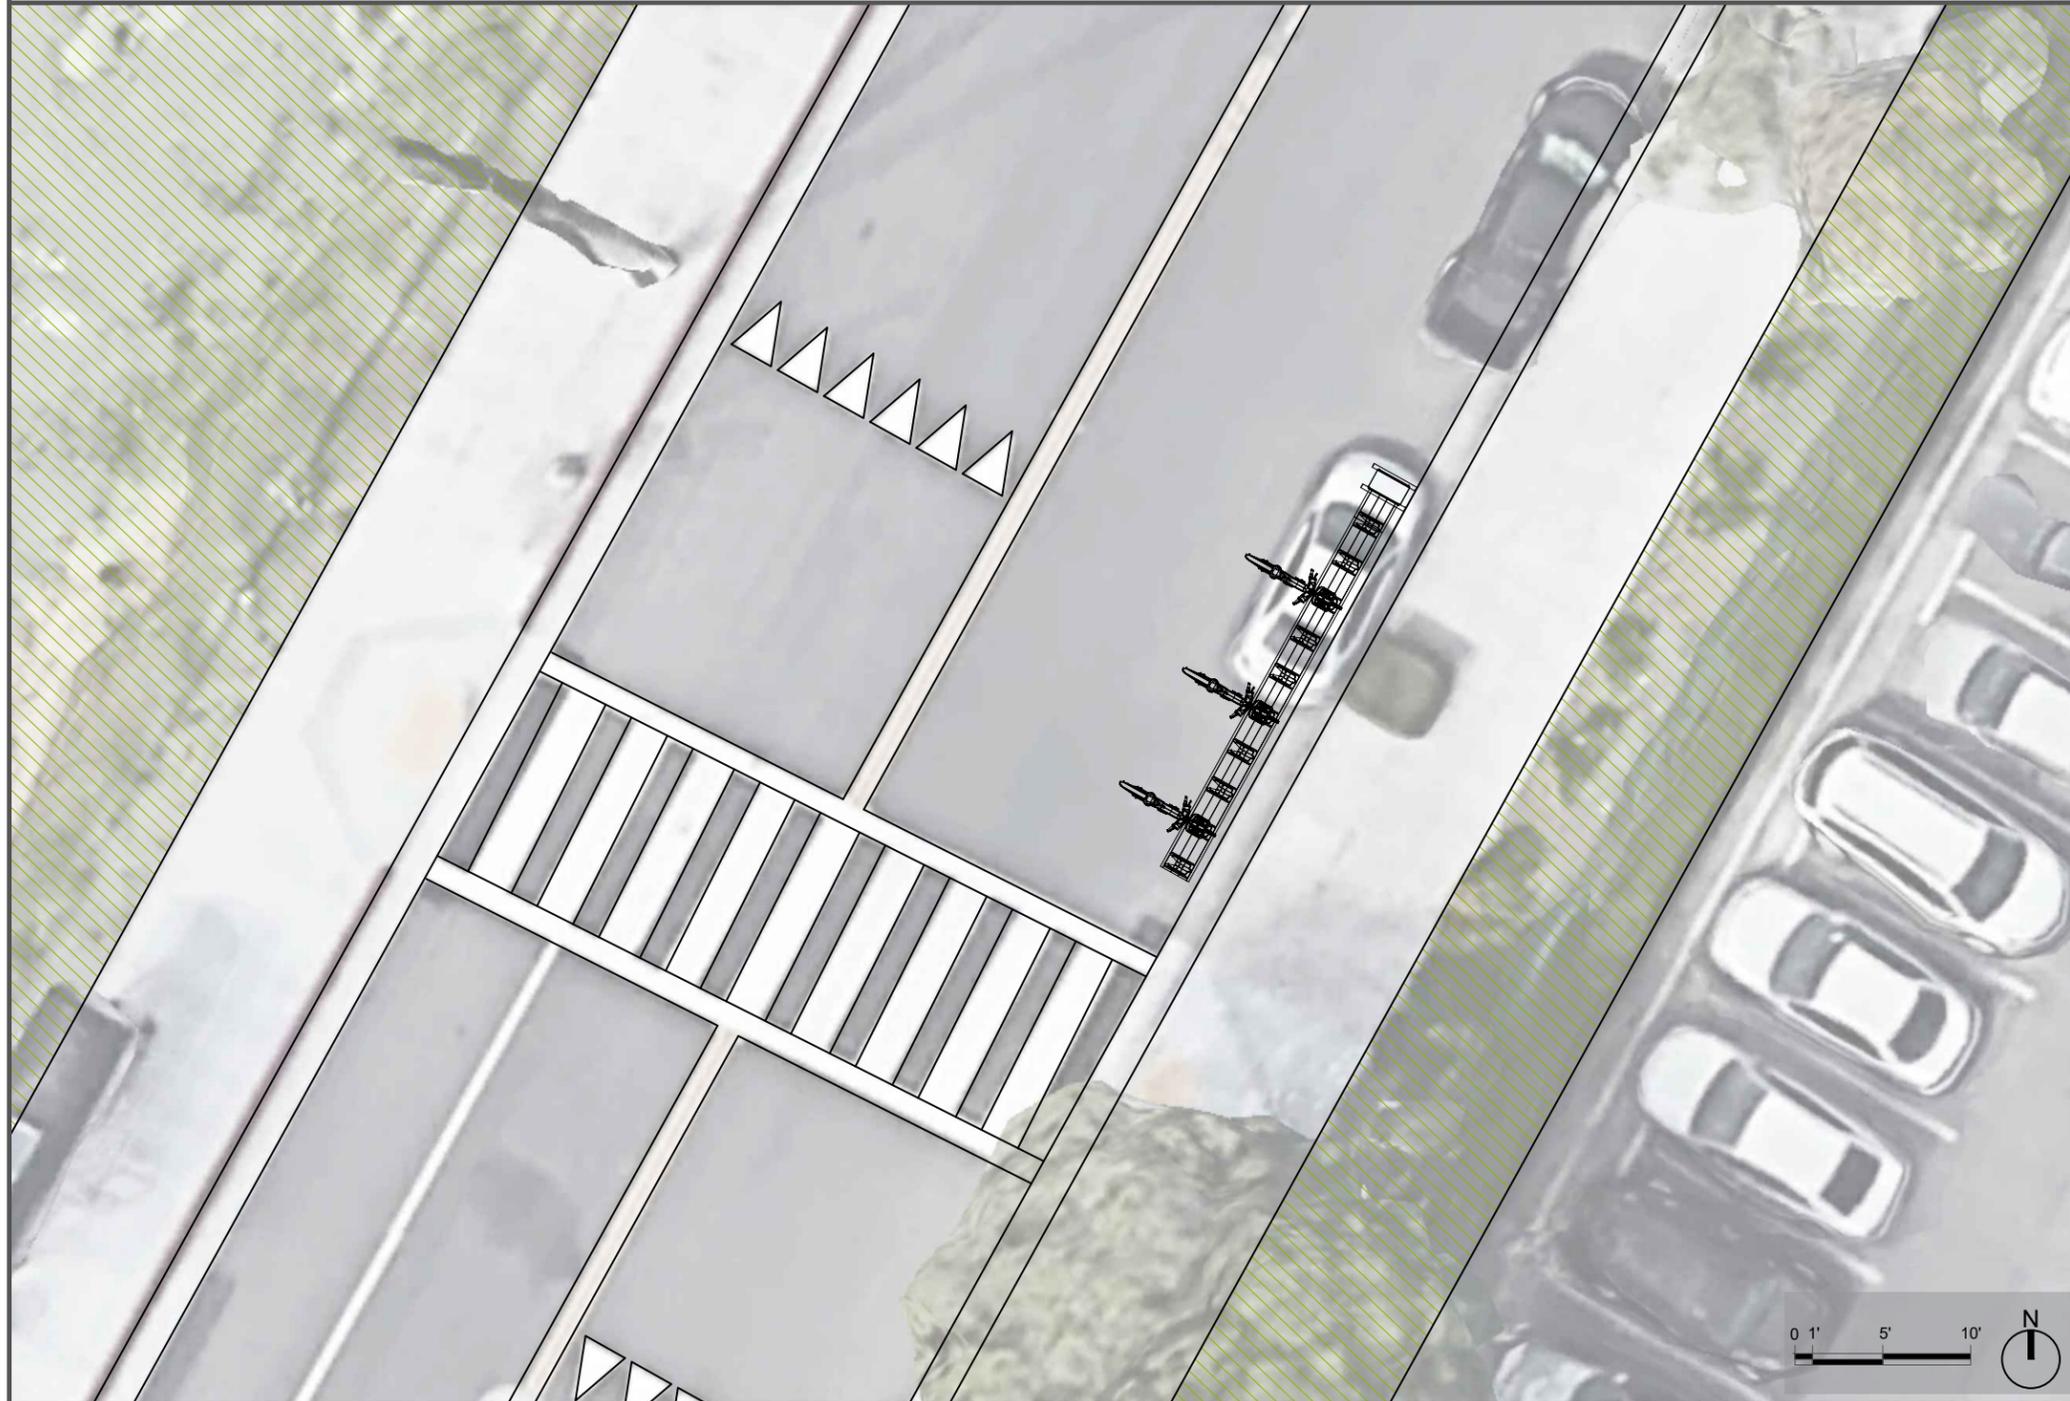

LEGEND

 Green area



UEST
Structuring Urban Design

PROJECT INFORMATION

PROJECT:	Riverside Bike Share
CONTENT:	Implementation Plan
DATE:	September 2018
PHASE:	1st
FILE:	05 Station_v01
OWNER:	City of Riverside
DESIGNED BY:	GAR
DRAWN BY:	VD


REVIEW:	
REVIEW:	GAR

REVISION:

APPROVAL:

05.02.00

#05 DOWNTOWN METROLINK

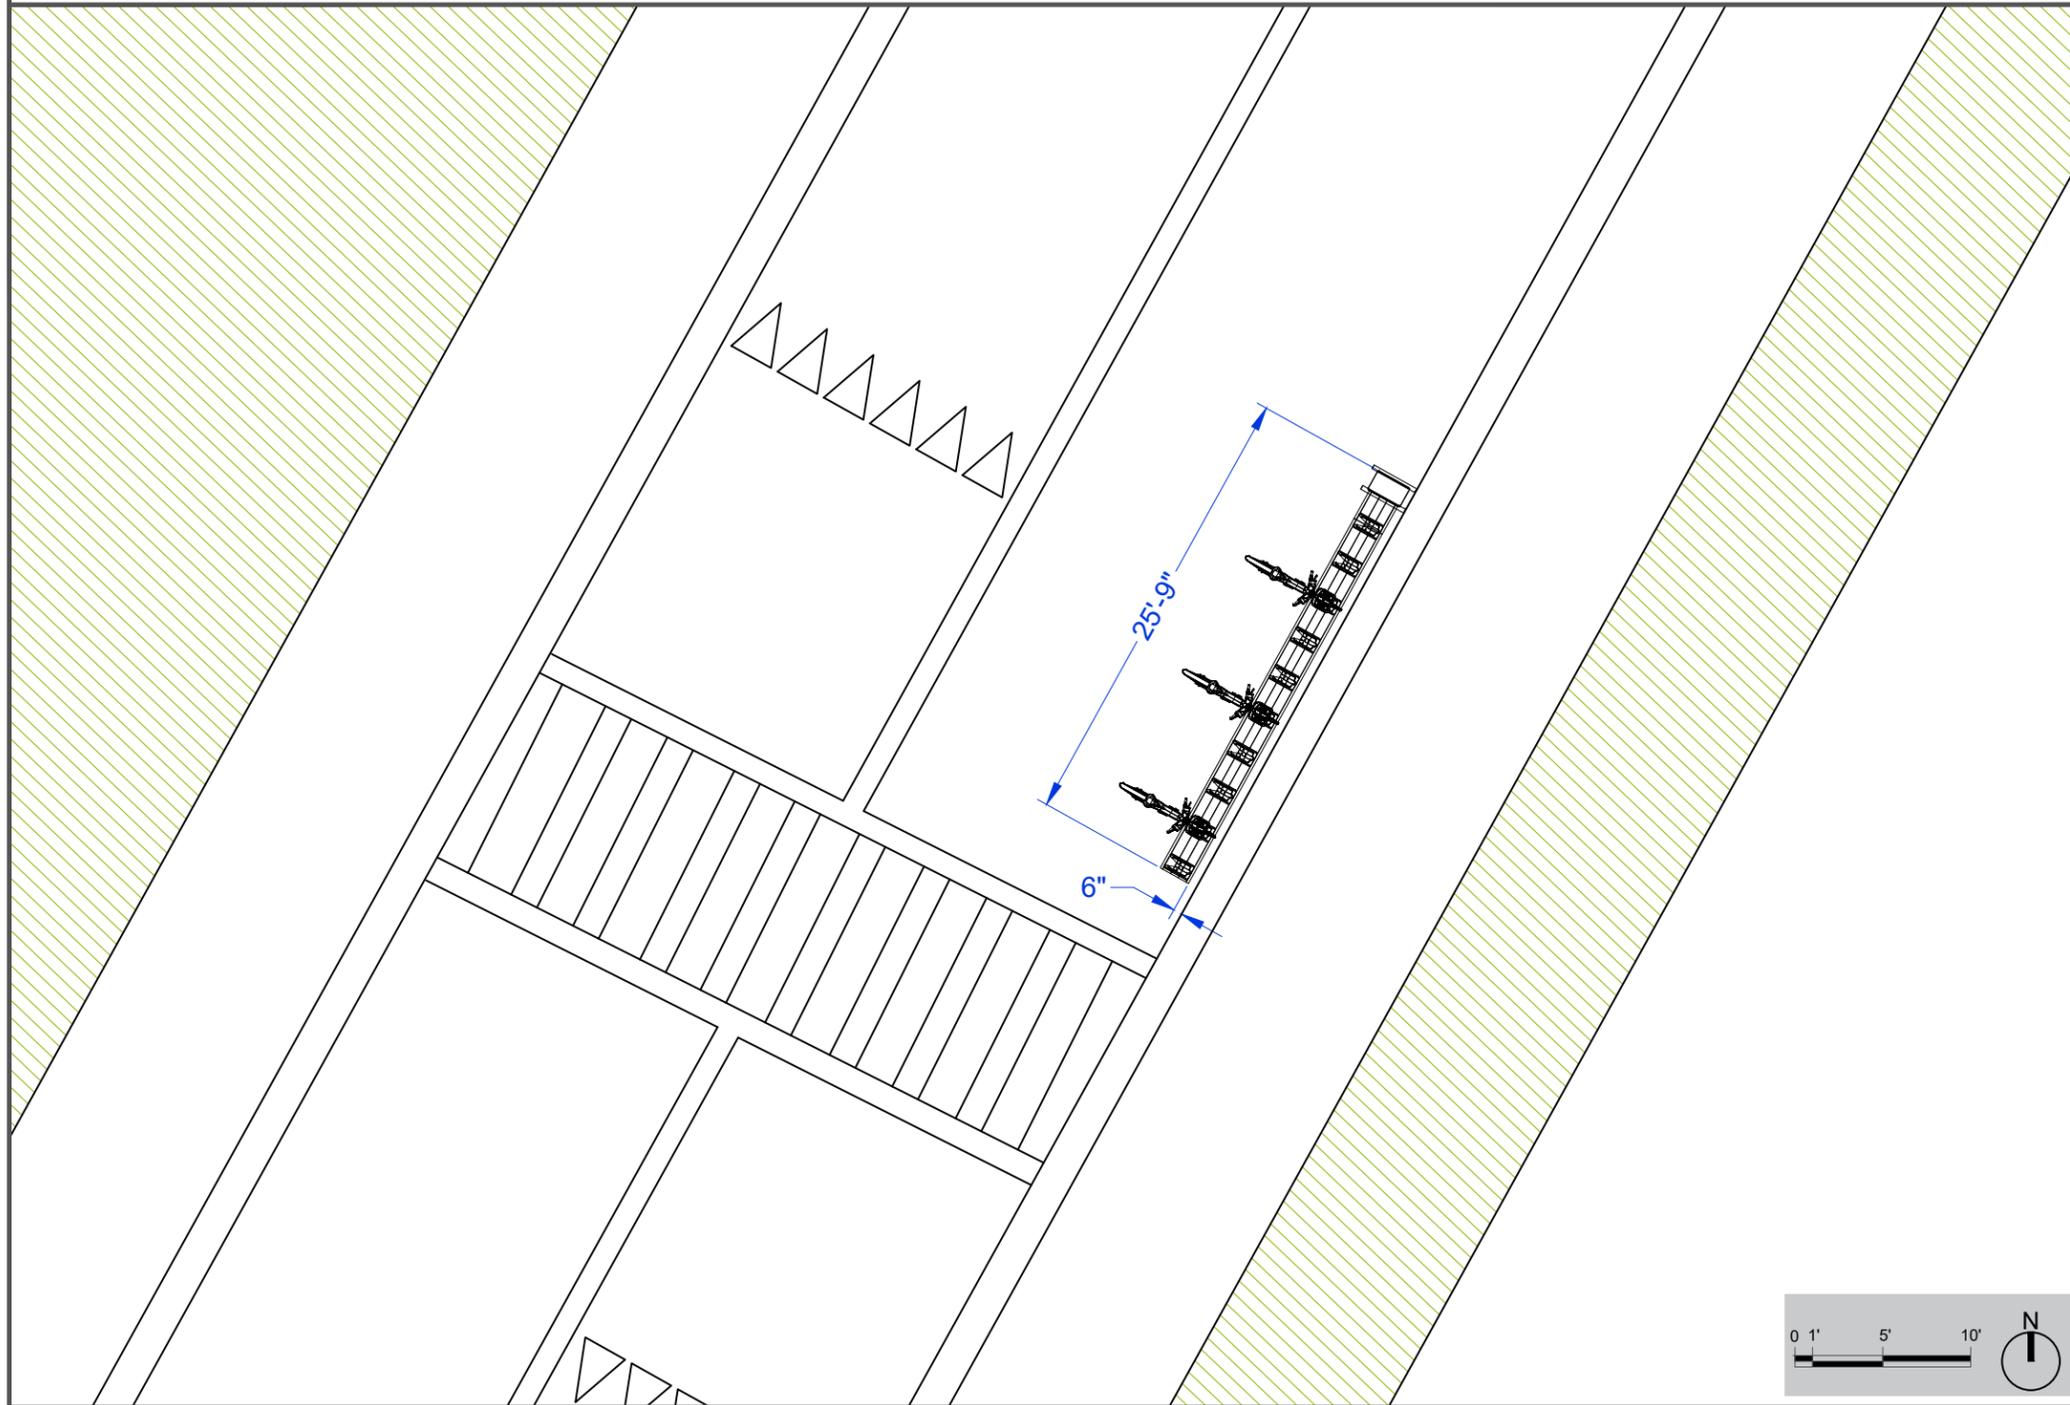

LEGEND

 Green area

NOTES



UEST
Structuring Urban Design

PROJECT INFORMATION

PROJECT: Riverside Bike Share
 CONTENT: Implementation Plan
 DATE: September 2018
 PHASE: 1st
 FILE: 05 Station_v01
 OWNER: City of Riverside
 DESIGNED BY: GAR
 DRAWN BY: VD

REVIEW:
 REVIEW: GAR

REVISION:

APPROVAL:

05.03.00