



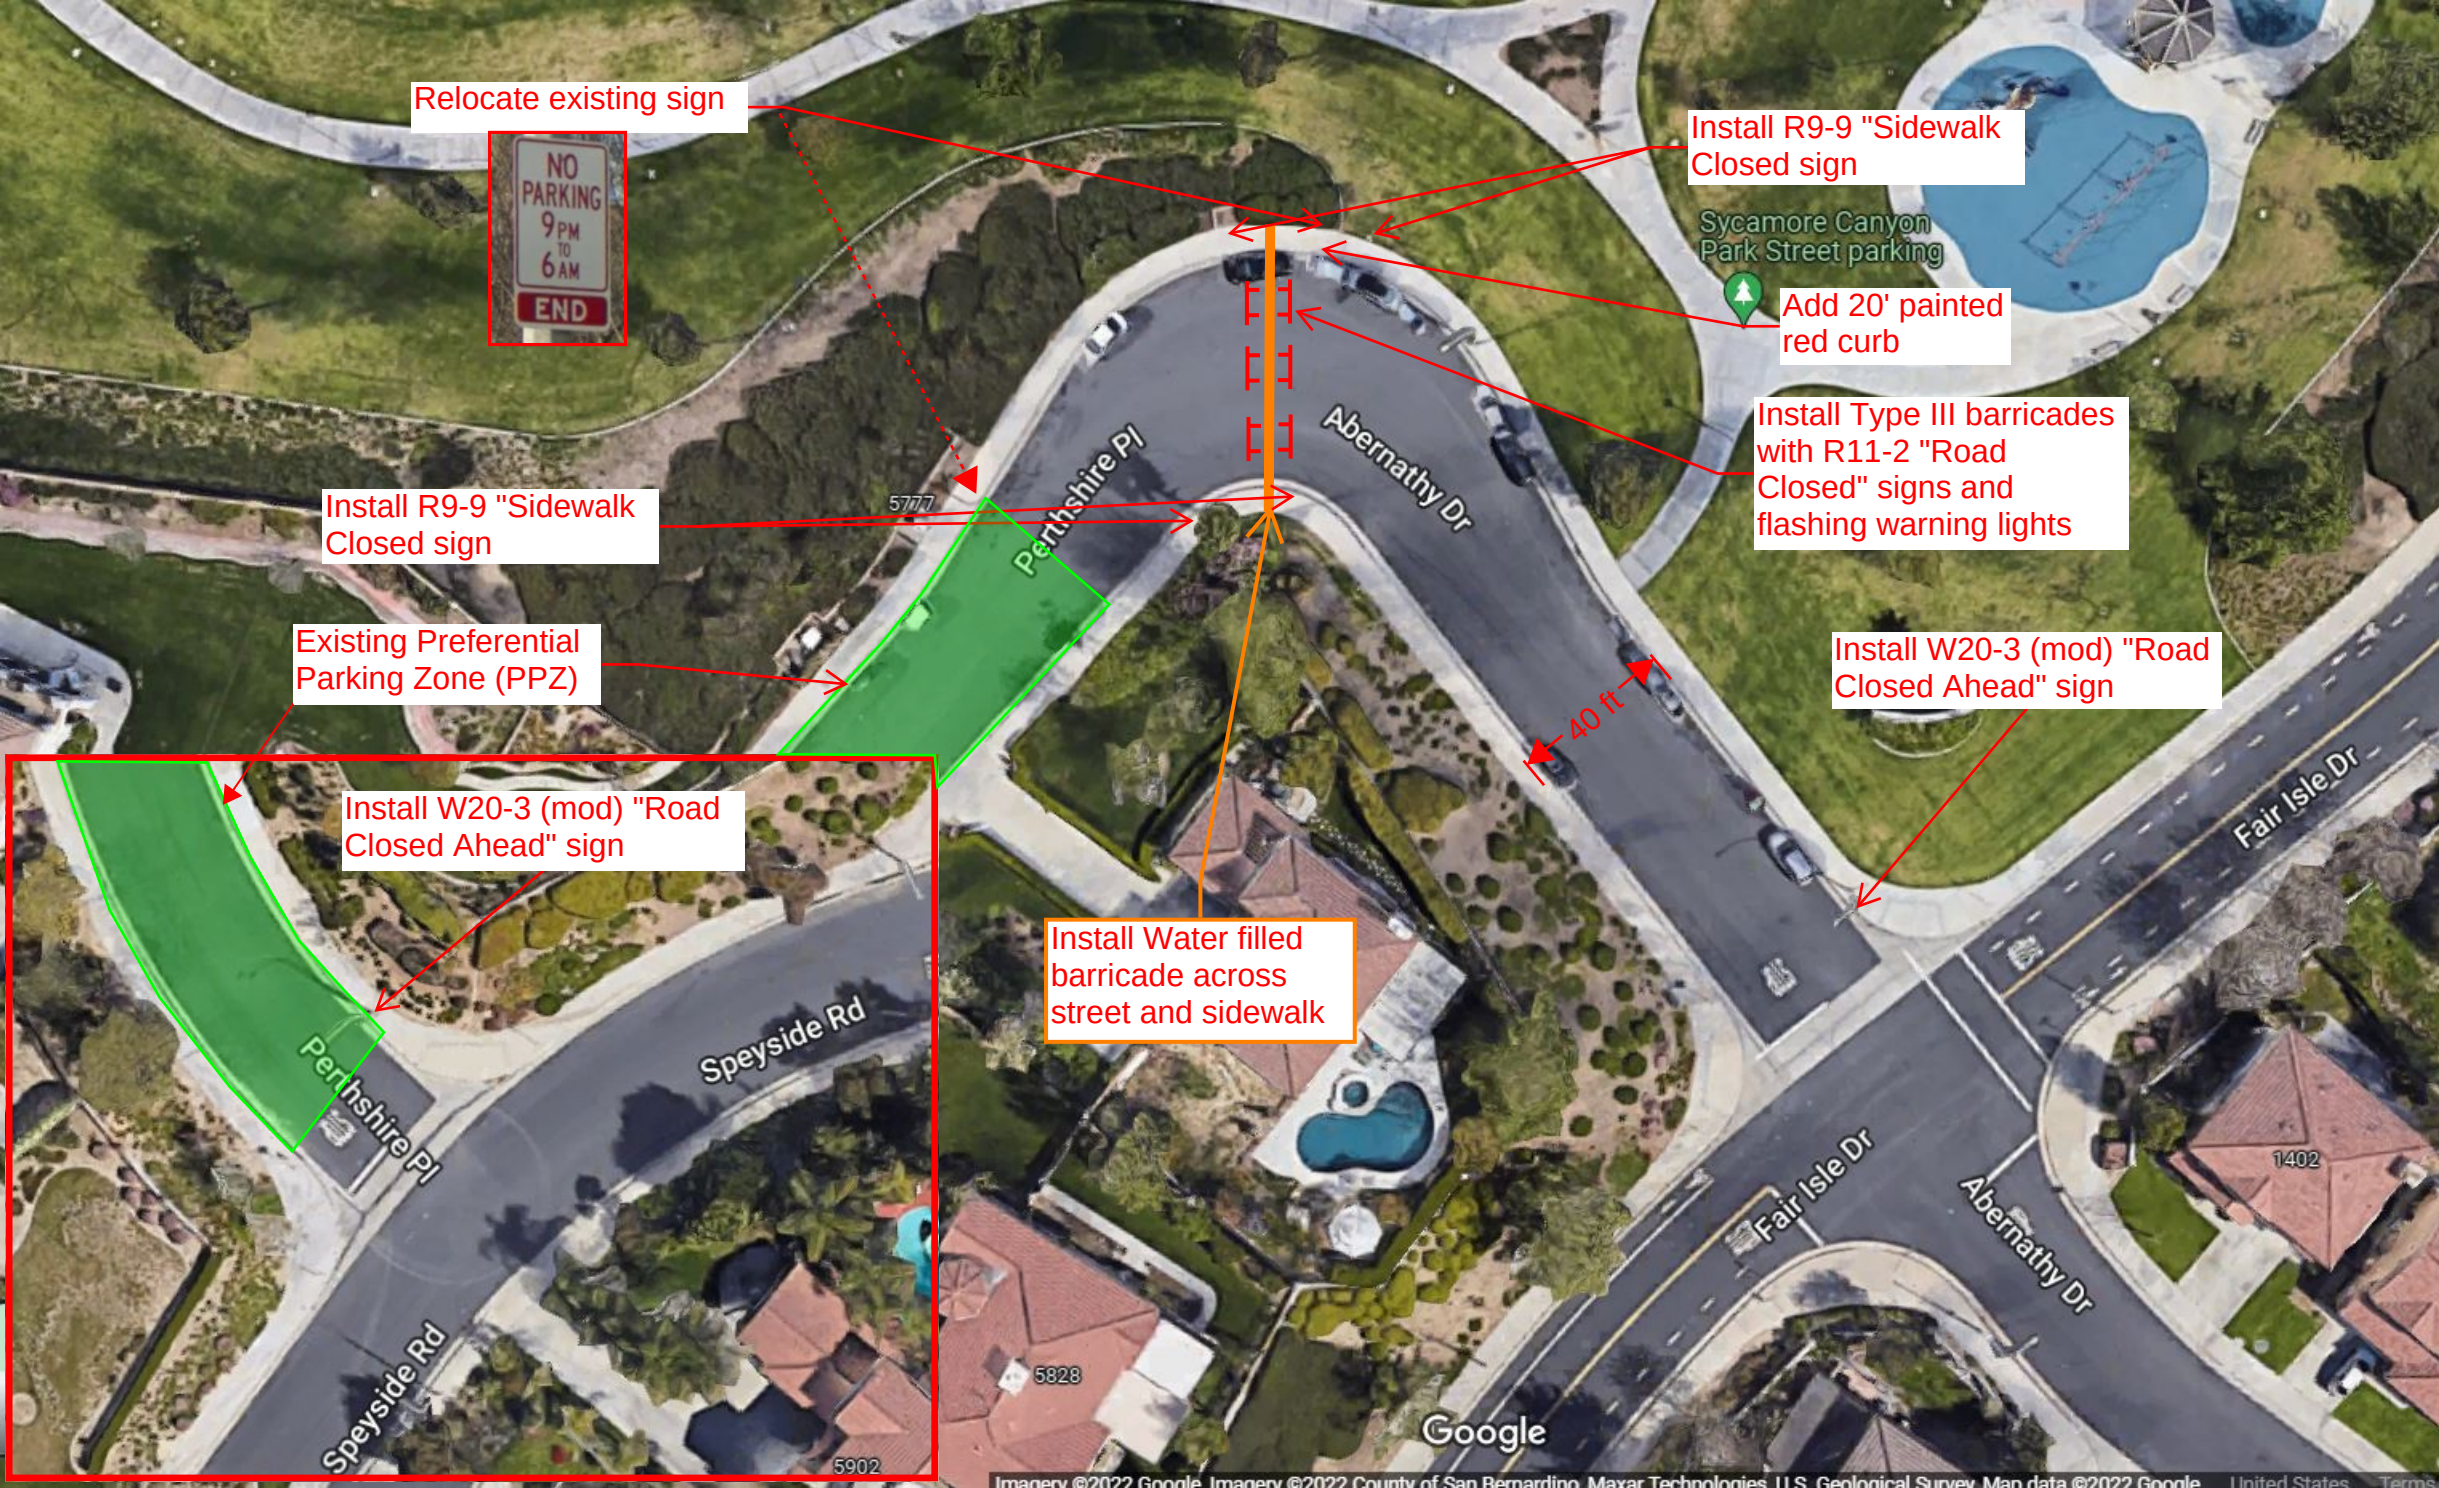

Relocate existing sign

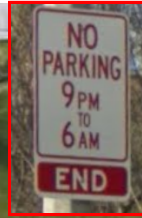

Install R9-9 "Sidewalk Closed" sign

Sycamore Canyon Park Street parking

Add 20' painted red curb

Install Type III barricades with R11-2 "Road Closed" signs and flashing warning lights


Install W20-3 (mod) "Road Closed Ahead" sign

Install R9-9 "Sidewalk Closed" sign

Existing Preferential Parking Zone (PPZ)

Install W20-3 (mod) "Road Closed Ahead" sign

Install Water filled barricade across street and sidewalk

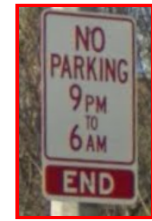

R11-2



R9-9



W20-3**

