




P17-0550, Exhibit 2 - Location Map

0 30 60 120 180 240
Feet





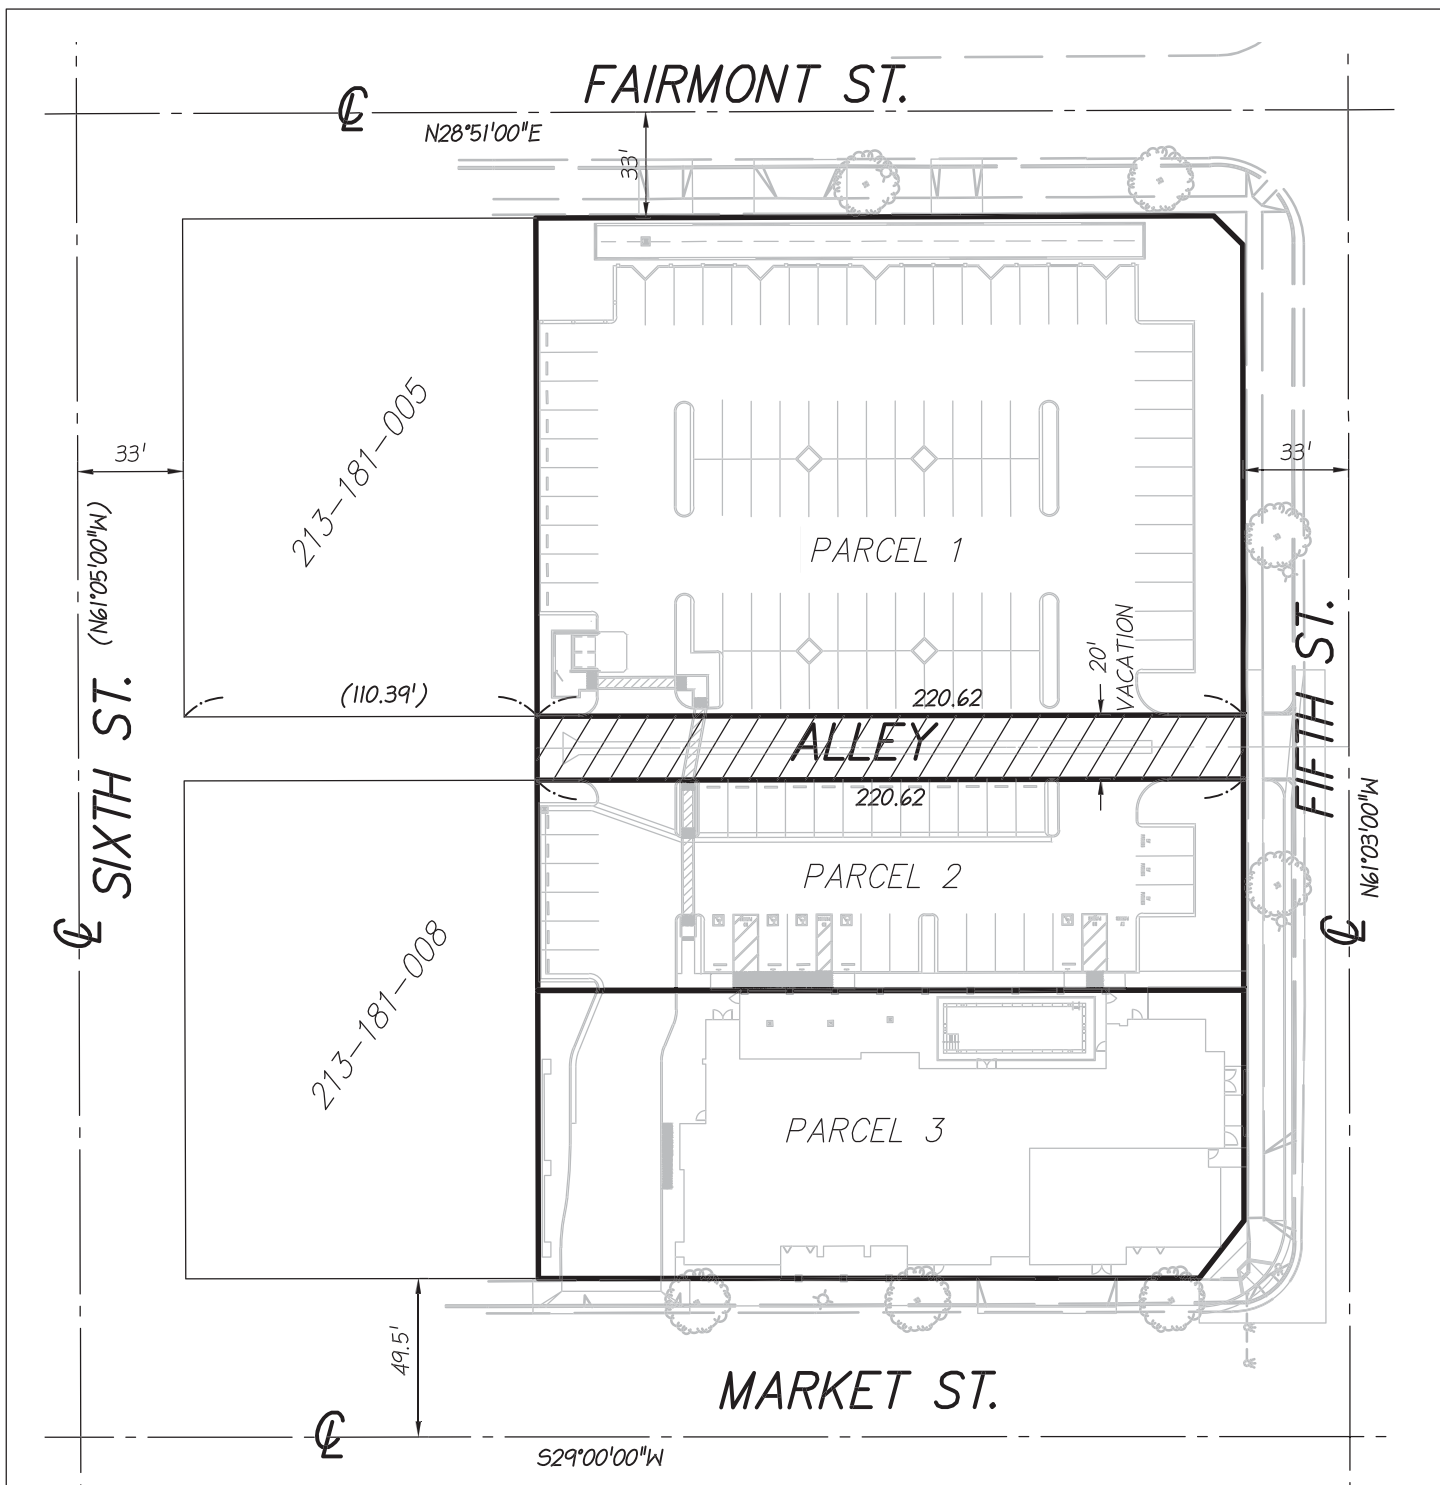

APPLICANT/OWNER

ASK VENTURES LLC
9289 RESEARCH DRIVE
IRVINE, CA 92618
(949) 829-4900
CONTACT: ATMAN KADAKIA


ACREAGE

ALLEY VACATION.....0.10 ACRES, 4413 SQ. FT.

LEGEND



AREA TO BE VACATED

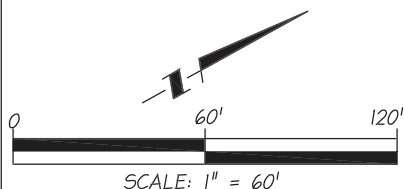

ALLEY VACATION EXHIBIT

SHEET 1 OF 1

PSOMAS

1500 IOWA AVENUE, SUITE 210
RIVERSIDE, CA 92507
(951) 787-8421 WWW.PSOMAS.COM

SCALE 1" = 60'

DRAFTED OG

CHECKED OG


DATE AUGUST 2017

JOB

NUMBER 4GRE030100

5TH & MARKET
STREET HOTEL
3505 MARKET STREET
RIVERSIDE, CA 92501

CONSTRUCTION LEGEND			P.A. = PLANTING AREA	
KEY	DESCRIPTION	COLOR / FINISH	ACTION	SHEET/DETAIL
1	PLANK STYLE PAVING BY MANULIS TRS, INC.	UP-35, UP-45, 3"X12" X 2.0X12"	PROVIDE & INSTALL	L1.21R
2	6" TUBULAR STEEL FENCE	PER DETAIL	PROVIDE & INSTALL	L1.21C
3	6" TUBULAR STEEL SMALL RADIUS HOODSTRAP GATE	PER DETAIL	PROVIDE & INSTALL	L1.21G
4	STANDARDIZED CONCRETE GRANITE	3/8" MARS CALIFORNIA GOLD	PROVIDE & INSTALL	L1.21E
5	CONCRETE HEADER	PER DETAIL	CONSTRUCT	L1.21F
6	PLANK STYLE PAVING BY MANULIS TRS, INC.	UP-35, UP-45, 1"X12" X 1"X12" X 2"X12"	PROVIDE & INSTALL	L1.21A
7	OLYMPIC TREE GRATE BY POWERS	AUTU GRAY IRON CAST NATURAL UNFINISHED	PROVIDE & INSTALL	L1.21D
8	CONCRETE BANDING	NATURAL GREY SMOOTH FINISH (TYP)	CONSTRUCT	
9	6" TUBULAR STEEL DOUBLE ROLLING GATE	PER DETAIL	PROVIDE & INSTALL	L1.21G
10	EXISTING TREE TO BE REMOVED			

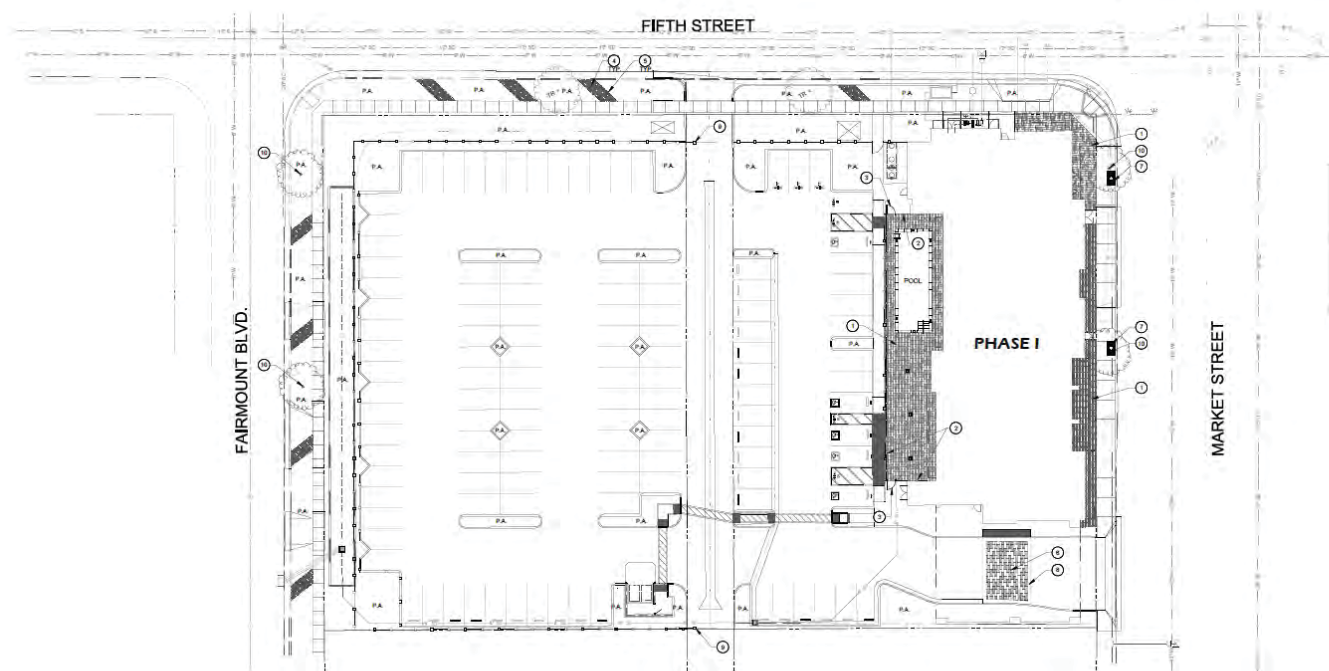

Ian Davidson
Landscape
Architecture
3515 Main Street, Ste. 350
Riverside, CA 92502
PH: 951.683.1283
FX: 951.683.4152
idavidson@idashnc.com



Project #: 1705
Date: 02/20/17
Scale: 1"=40'
Drawn by: GUA

CONSTRUCTION PLAN

L1.1

SCALE 1"=40'

Underground Service Alert
CALL TOLL FREE
1-800-227-2800
THAT WORKING DAYS BEFORE YOU DIG

PROJECT SITE AND SURROUNDING PHOTOS

