


ATTACHMENT 2  
PROPOSED SITE PLAN

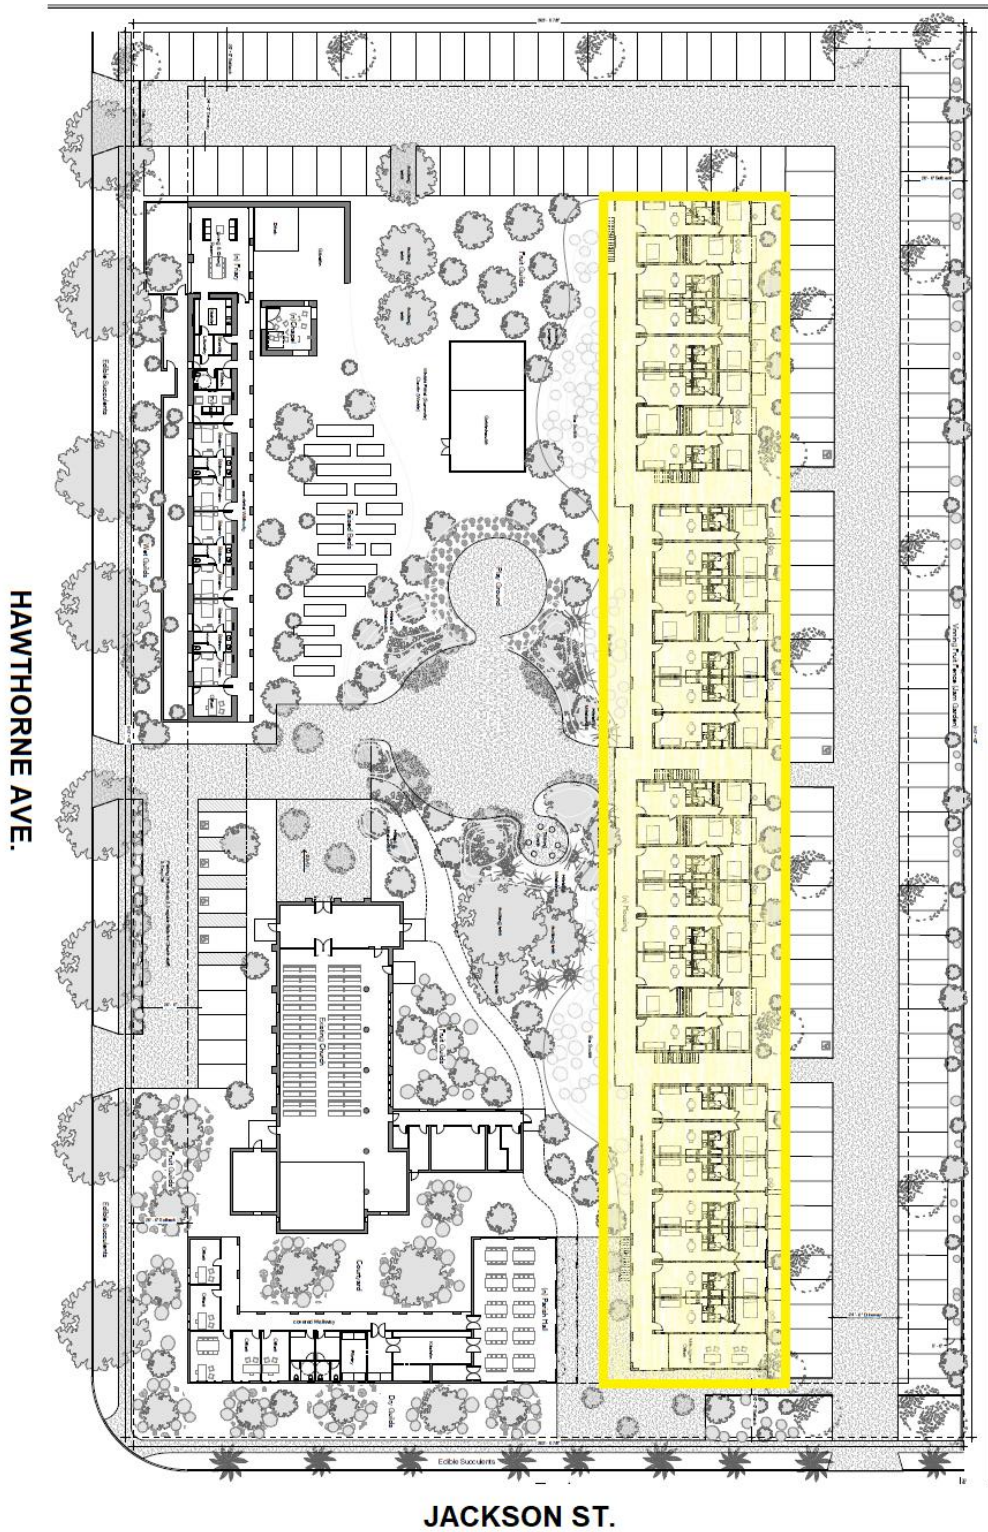

HAWTHORNE AVE.

JACKSON ST.