

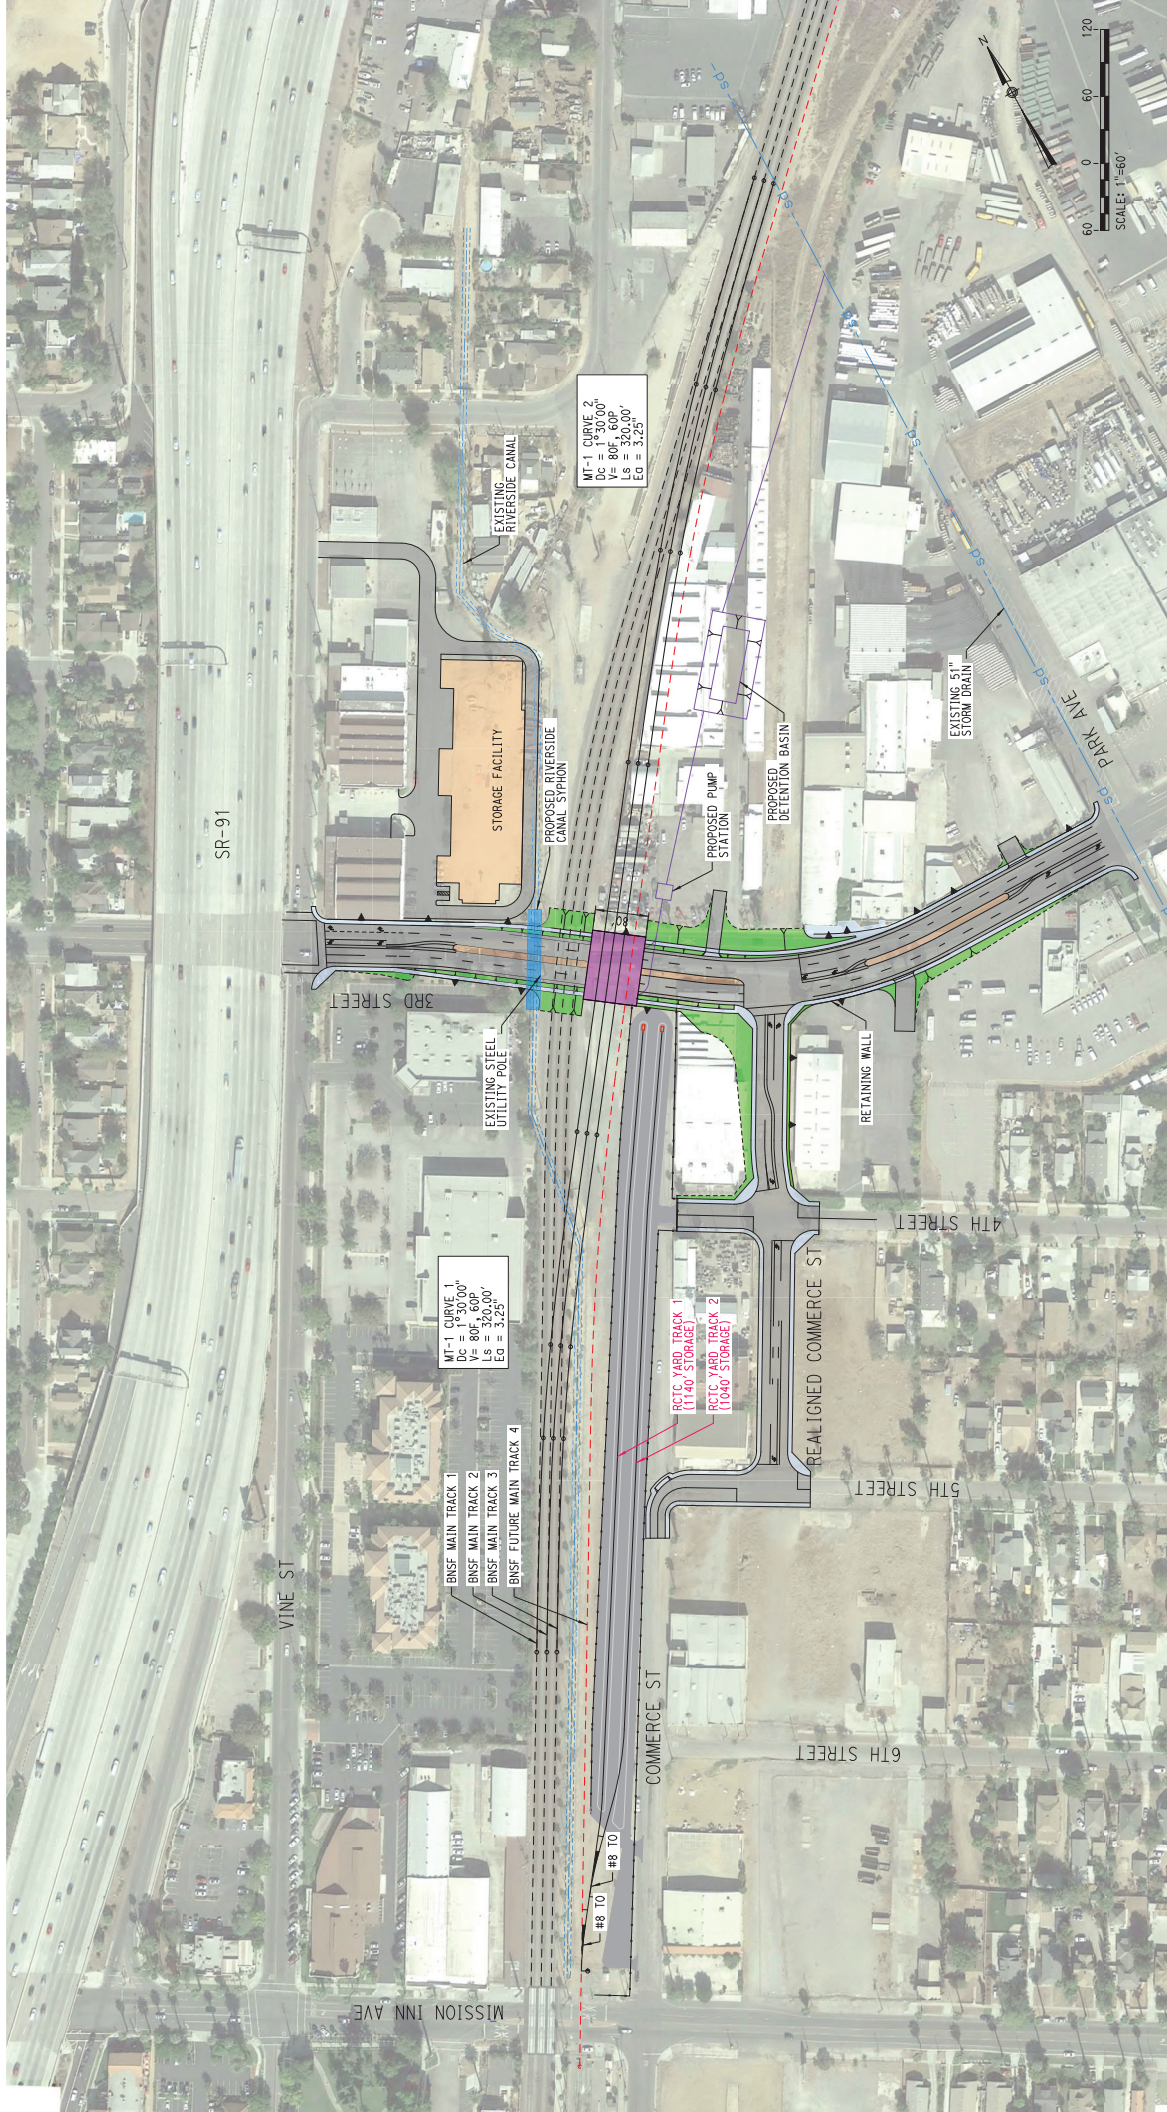


THIRD STREET GRADE SEPARATION PROJECT

PA & ED PHASE DESIGN EXHIBIT

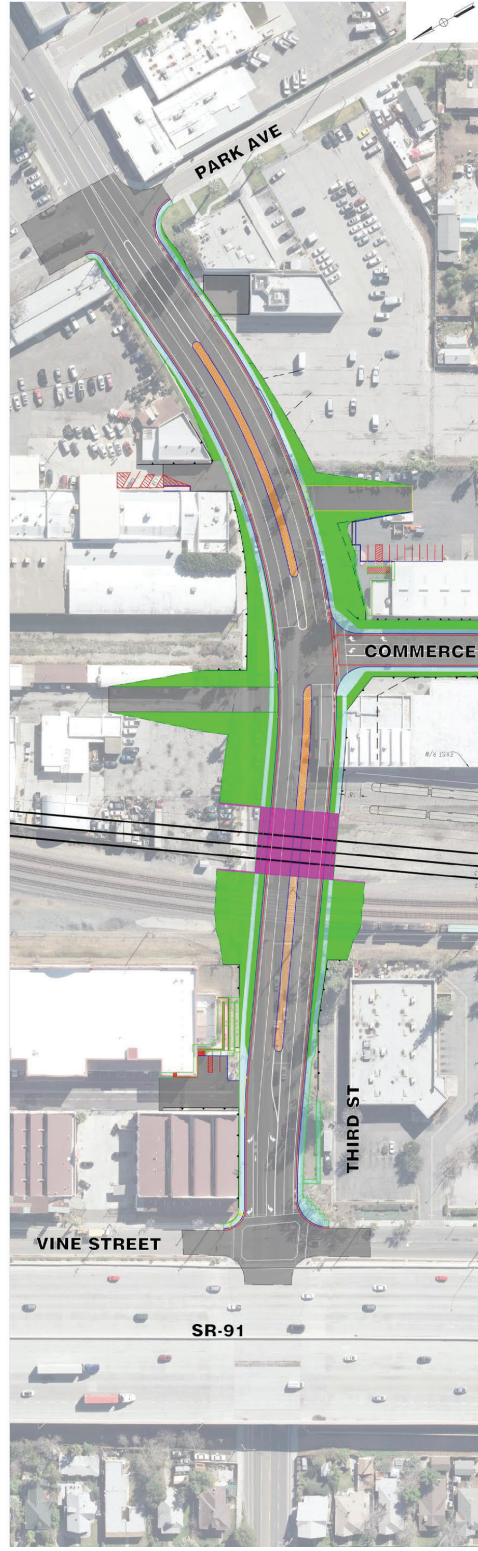

THIRD STREET ALIGNMENT - PROFILE

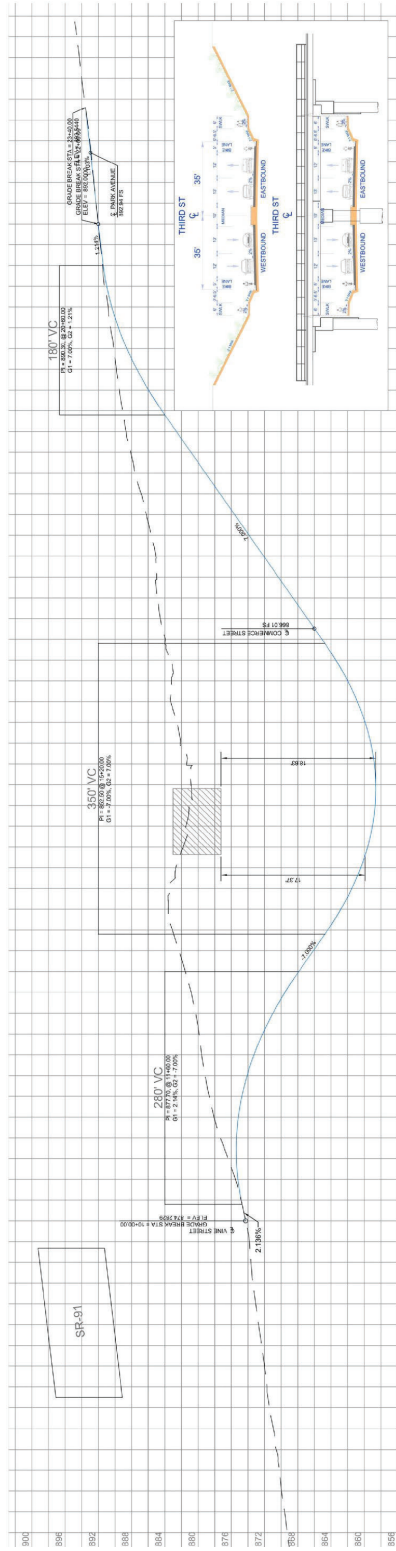

THIRD STREET GRADE SEPARATION PROJECT RENDERING

