



Looking Northeast from Alessandro Boulevard



Looking Northwest from Alessandro Boulevard



Looking East from Barton Street



Looking South from Parcel 2



Looking South from Parcel 1



Looking South from Parcel 1



Drainage B Depth - 1-2 ft

Drainage A Depth -
0.5-1 ft

Area C

Area C - No Defined Channel

ing Point

Detail

Boundary

Restricted Property


Restricted Property

Areas

= 200 feet


200

Feet

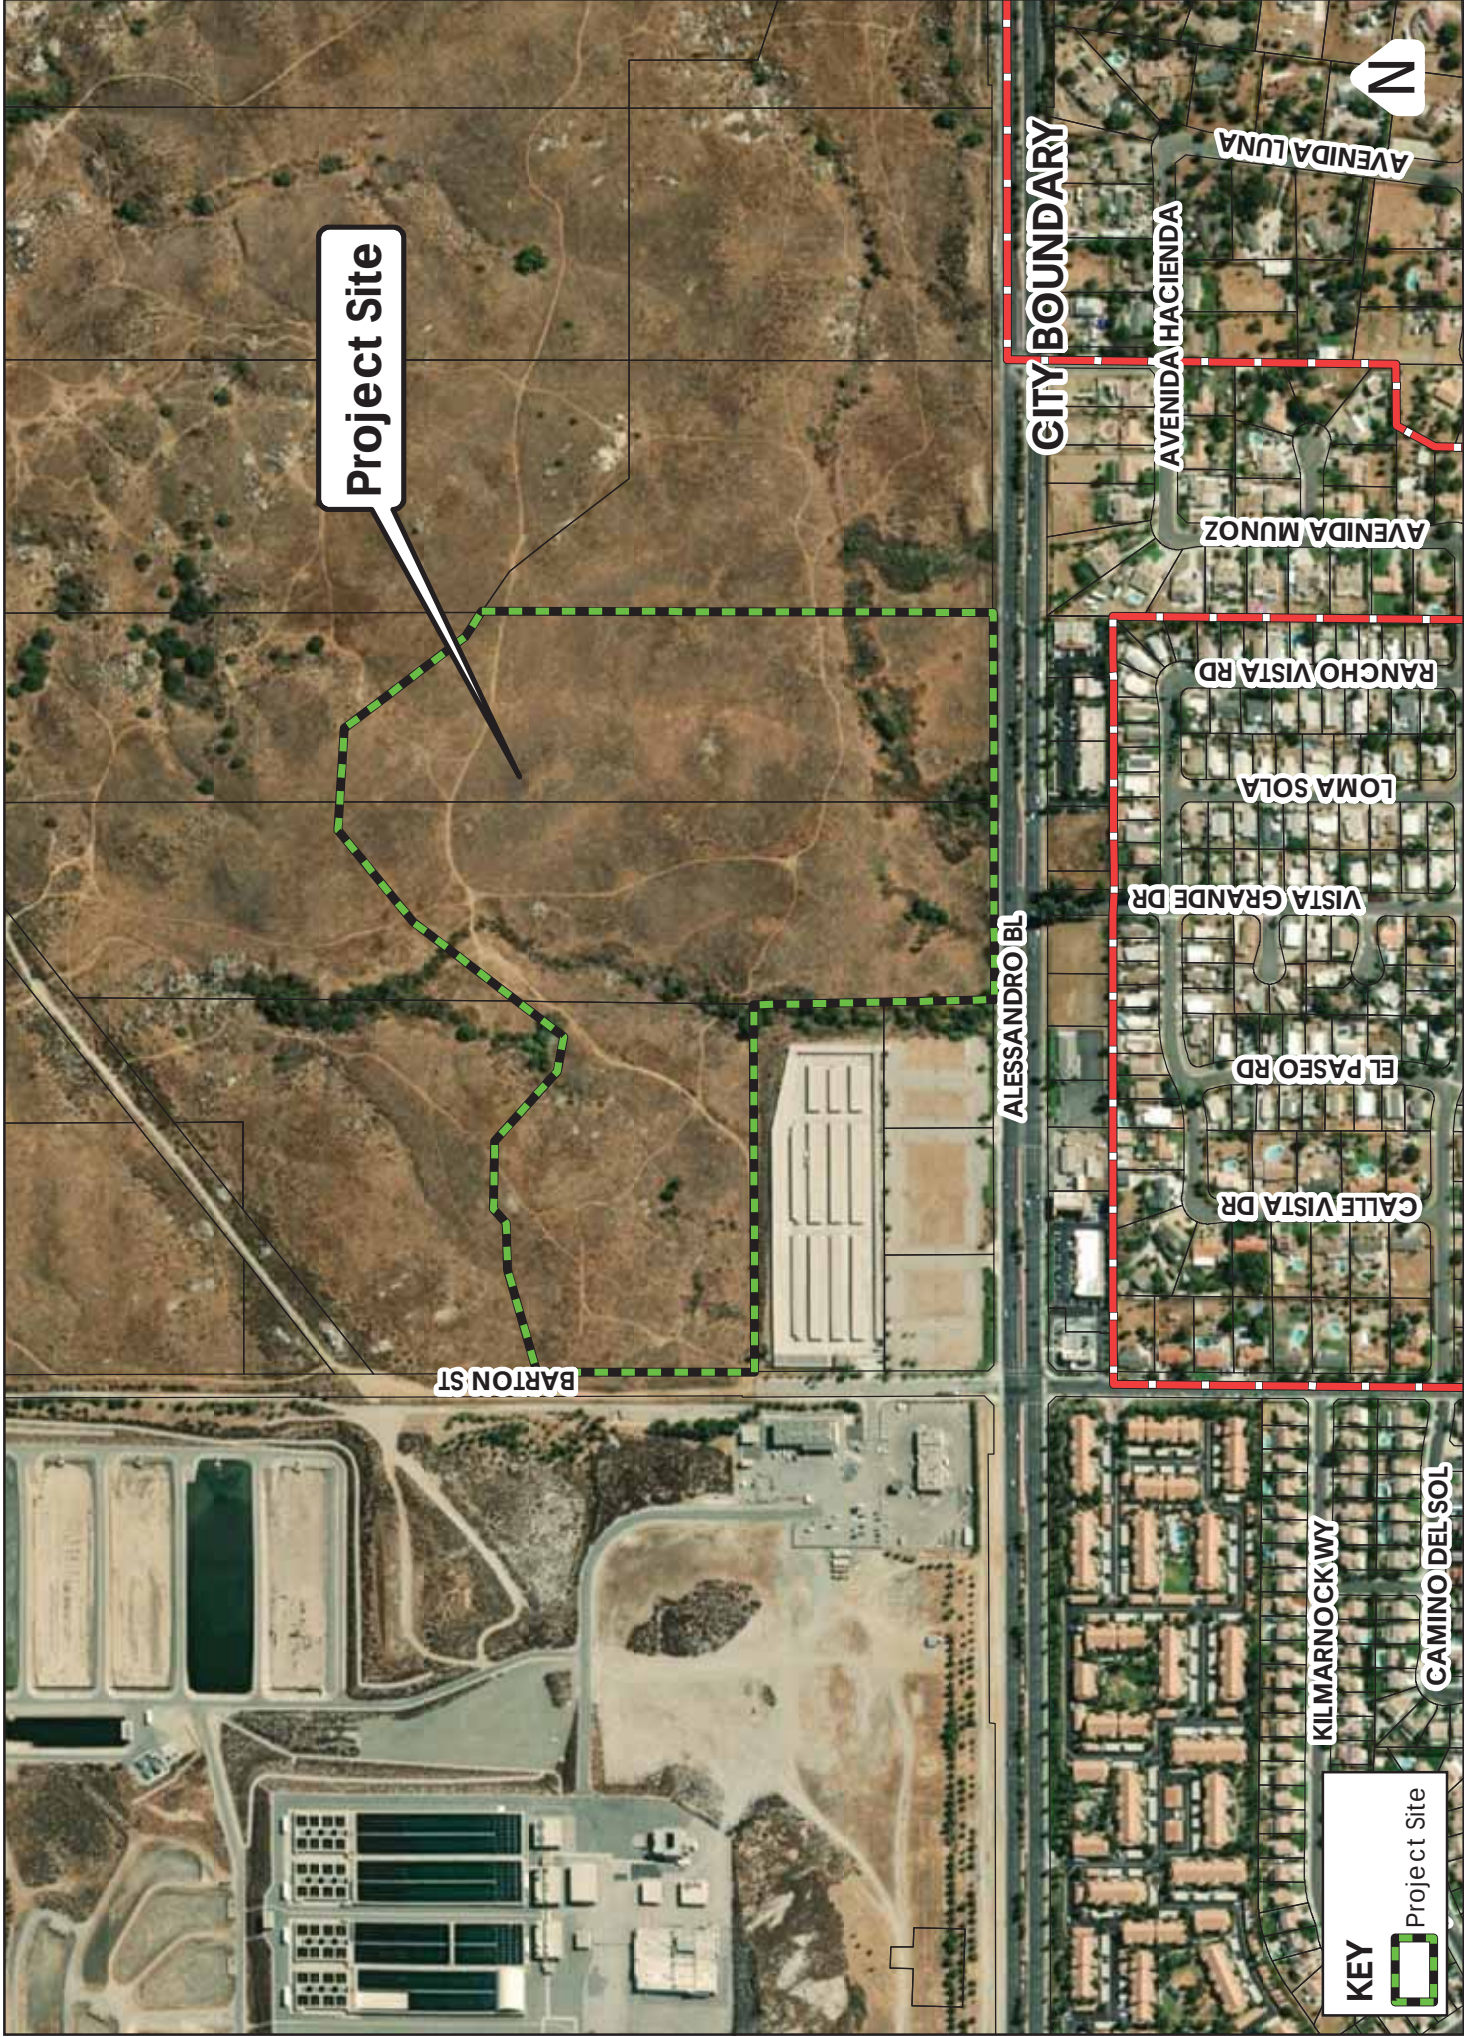


P20-0025, P19-0626, P19-0627, P20-0258, P20-0282, P20-0024, Exhibit 5

Location Map


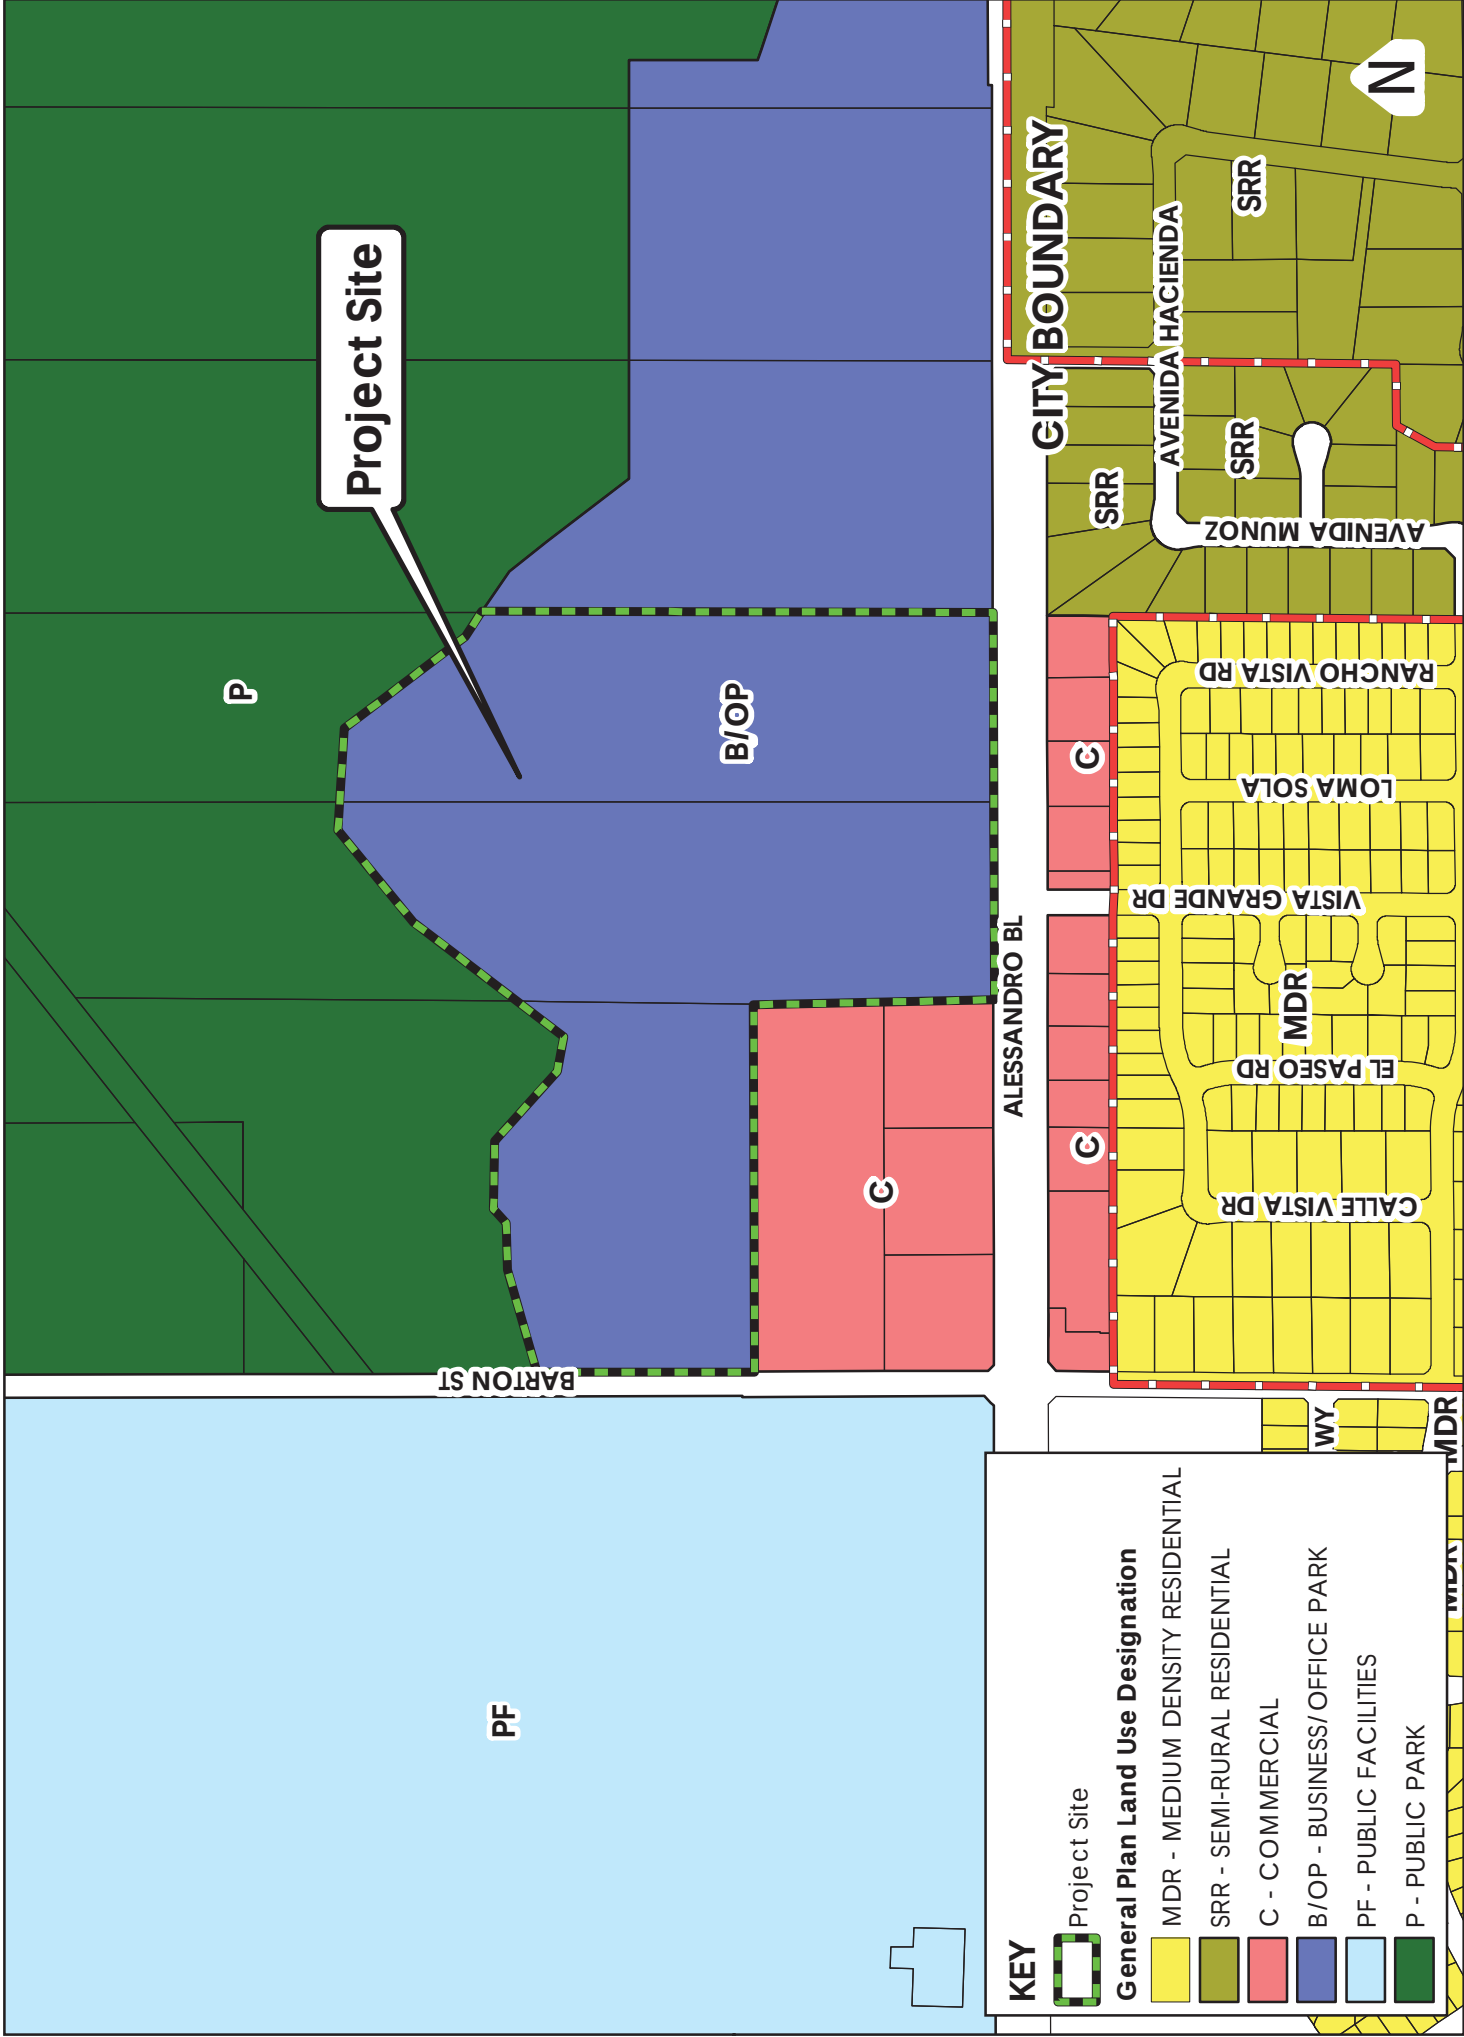


P20-0025, P19-0626, P19-0627, P20-0258, P20-0282, P20-0024, Exhibit 6

General Plan Map

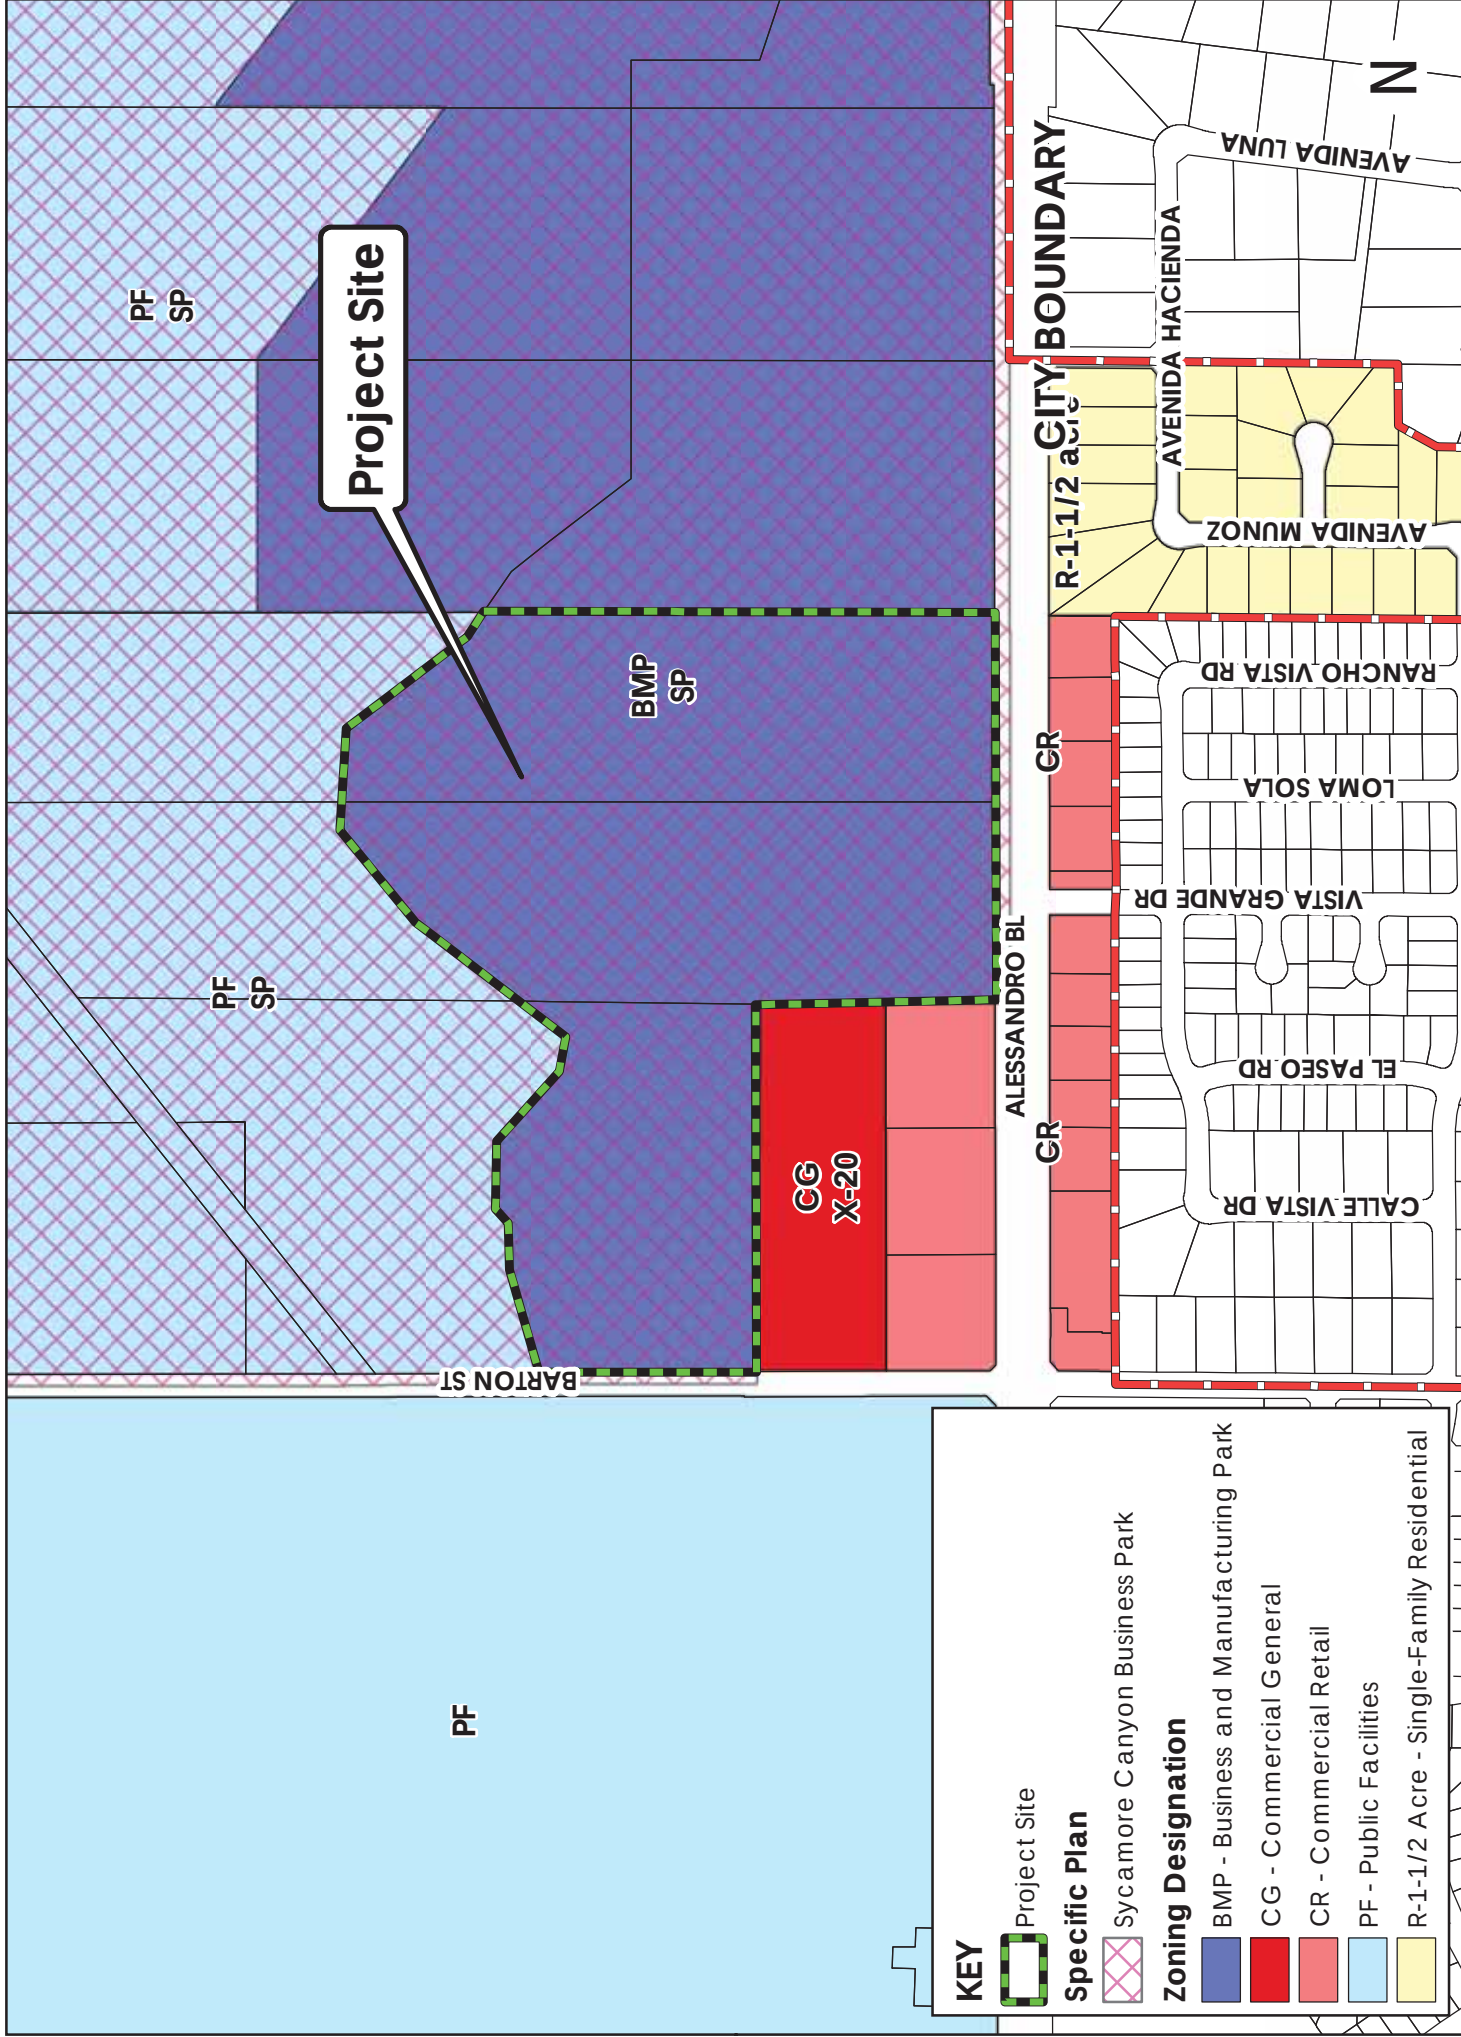

P20-0025, P19-0626, P19-0627, P20-0258, P20-0282, P20-0024, Exhibit 7
Zoning and Specific Plan Map

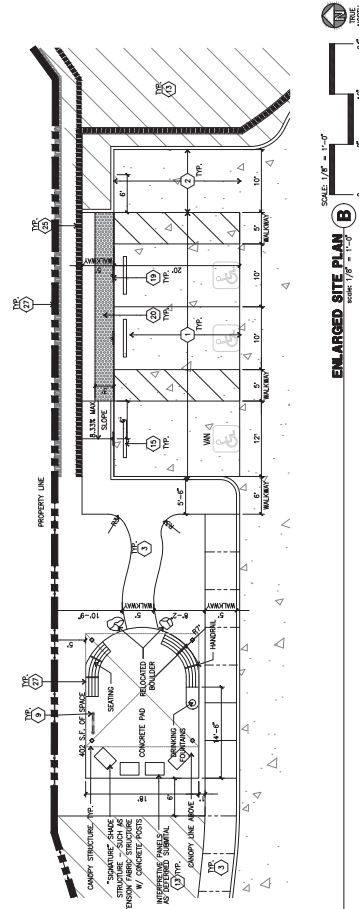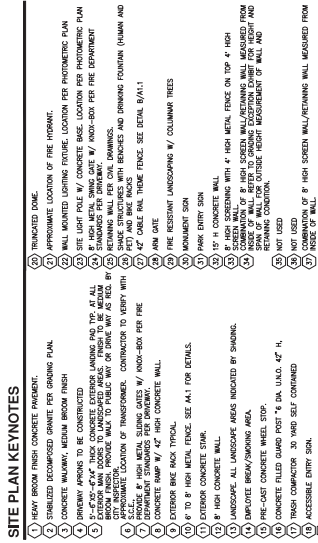

BENCH: THOMAS STEEL CARNAVAL SERIES LEONTOON GREEN
TRASH RECEPTACLES; THOMAS STEEL CARNAVAL LEONTOON GREEN
BKET KICKS; MORRIS X LOOP 8'S BIRE GROUND MOUNTED
WALL MOUNTED MODEL 1014535 WITH SUMP AND ISOLATION
VALUE PER PARKS DETAIL
TRAILED: 24"x36" LAY LOW FILE FROM PANNER, COLOR FINISH TO
BE HPS DARK BROWN
PARK SIGNAGE; ROUTED PLASTIC SIGN BETWEEN STONE VANDERED
CONCRETE STRUCTURE POLYESTER 596-20 MULTI-BLUE FRAME COLOR TO BE
SHINY BRILLIANT AND COLOR TO BE EXTERIOR

[illegible]

 CONCRETE PAVING. SEE "C" DIMKS FOR THICKNESS	 RECOMPOSED GRANITE	 STANDARD PARKING STALL (9' x 18')	 HANDICAP PARKING STALL (12' x 16') W/ 5' ACCESSIBLE AISLE	 PATH OF TRAVEL
 20' WIDE FIRELANE	 UNDEVELOPED AREA	 HANDICAP PARKING STALL (12' x 16') W/ 5' ACCESSIBLE AISLE	 HANDICAP PARKING STALL (12' x 16') W/ 5' ACCESSIBLE AISLE	



hpa inc.
1831 Madison Avenue, Ste. #10
Riverside, CA 92504
tel: 951-504-1770
email: hpa@hpaarch.com

Owner:
Darrell Butler

3175 Palmer St.
Costa Mesa, CA 92626
tel: (949) 632-6902

Project:
Sycamore Hills
Distribution Center






Riverside, CA

Consultants:
CIVIL
STRUCTURAL
MECHANICAL
PLUMBING
ELECTRICAL
MECHANICAL
LANDSCAPE
REFLECTION
PAINTING
INTERIOR
FURNITURE

Sheet:

Project Number: 1332
Drawn by: M.L.
Date: 08/15/19
Revised:

A1.4

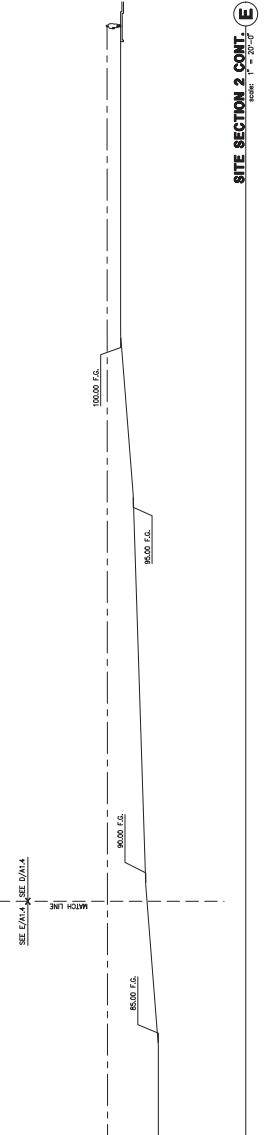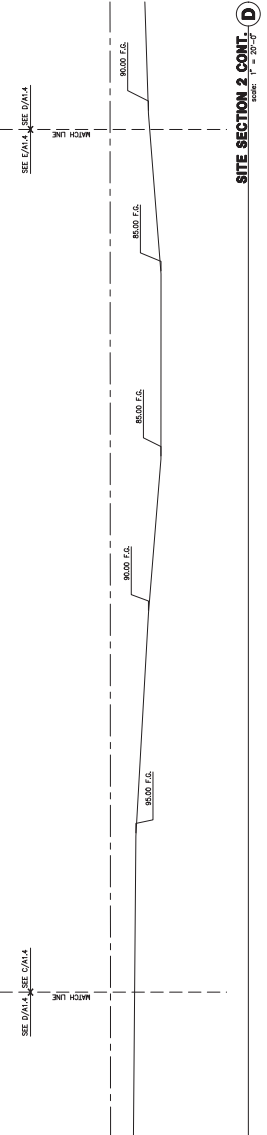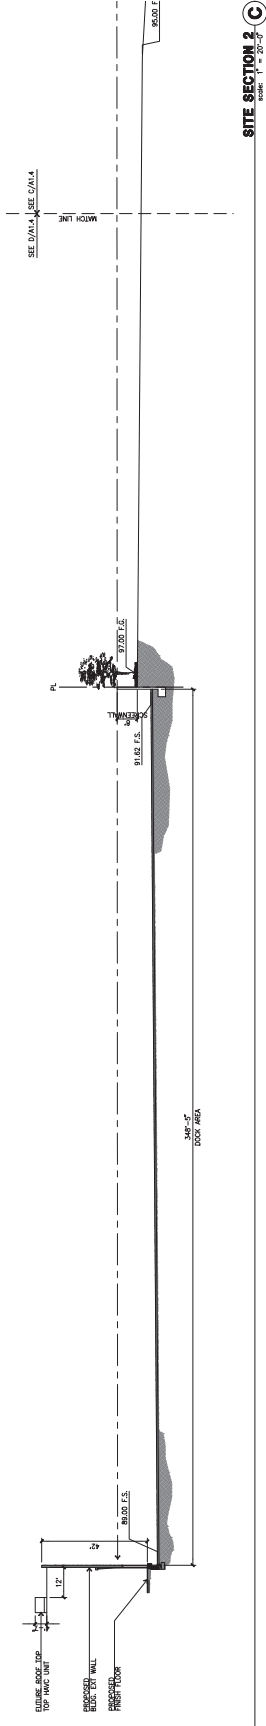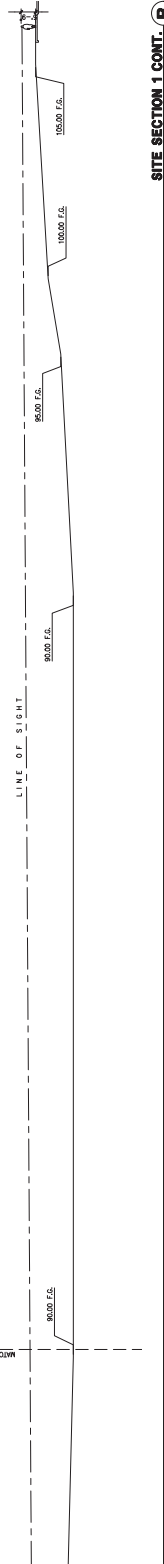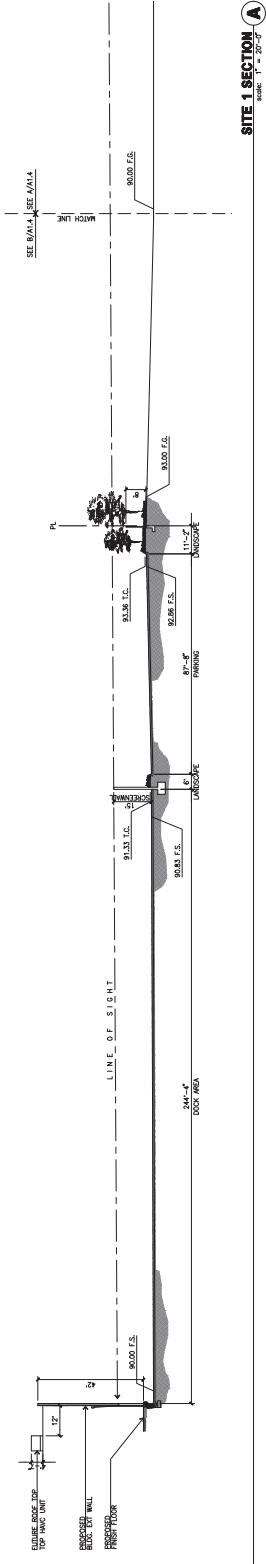

KEYPLAN

