



- MATERIALS LEGEND**
- 1 STUCCO
 - 2 WOOD GRAIN TILE
 - 3 STUCCO OVER FOAM TRIM
 - 4 VINYL WINDOW
 - 5 METAL HANDRAIL
 - 6 SIGNAGE
 - 7 SECTIONAL GARAGE DOOR

NORTH ELEVATION



NORTH ELEVATION



NORTH ELEVATION

ELEVATIONS

A2.5

RESIDENCES ON LA CADENA, BY GREENS

RESIDENCES BY GREENS
8815 RESEARCH DRIVE, IRVINE, CA 92618
(949) 829-4900

1/8"=1'-0" 0 4' 8' 16' 24'

DATE: 03-31-22
JOB NO.: 2020-492

AO ARCHITECTS
144 NORTH ORANGE ST., ORANGE, CA 92866
(714) 639-9860



MATERIALS LEGEND

- 1 STUCCO
- 2 WOOD GRAIN TILE
- 3 STUCCO OVER FOAM TRIM
- 4 VINYL WINDOW
- 5 METAL HANDRAIL
- 6 SIGNAGE
- 7 SECTIONAL GARAGE DOOR



WEST ELEVATION



EAST ELEVATION

ELEVATIONS

A2.6

RESIDENCES ON LA CADENA, BY GREENS



RESIDENCES
BY GREENS
8815 RESEARCH DRIVE, IRVINE, CA 92618
(949) 829-4900

1/8"=1'-0" 0 4' 8' 16' 24'

DATE: 05-20-22
JOB NO.: 2020-492

AO ARCHITECTS
144 NORTH ORANGE ST., ORANGE, CA 92866
(714) 639-9860



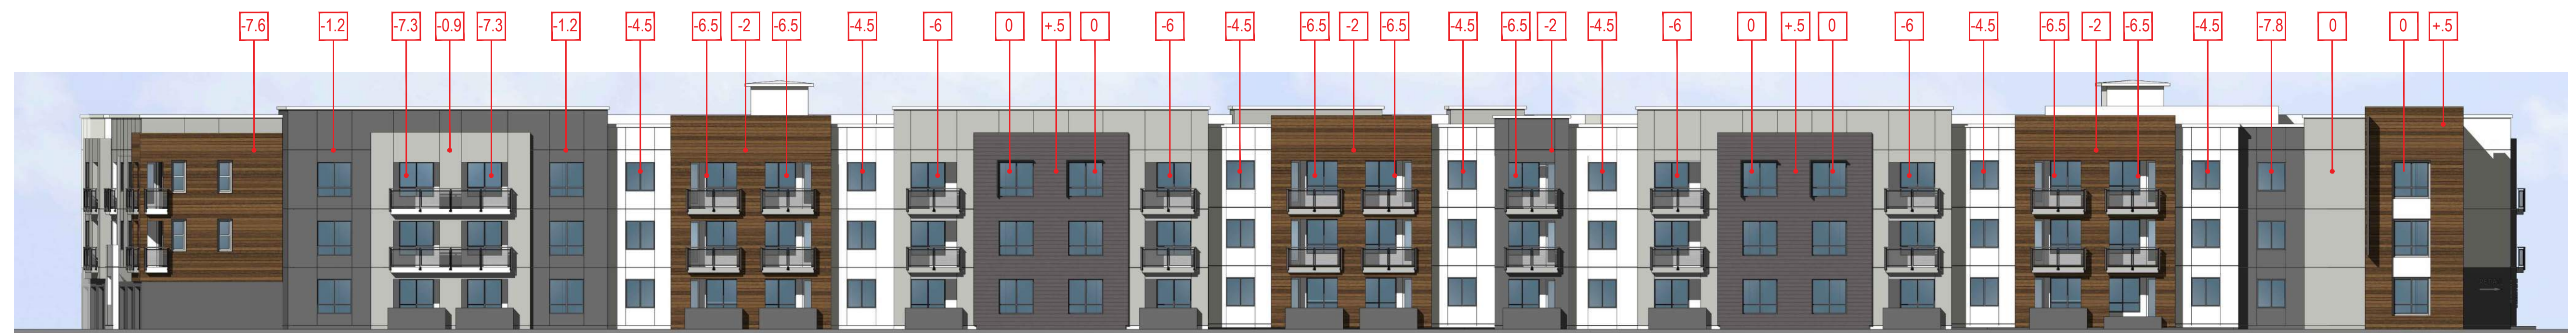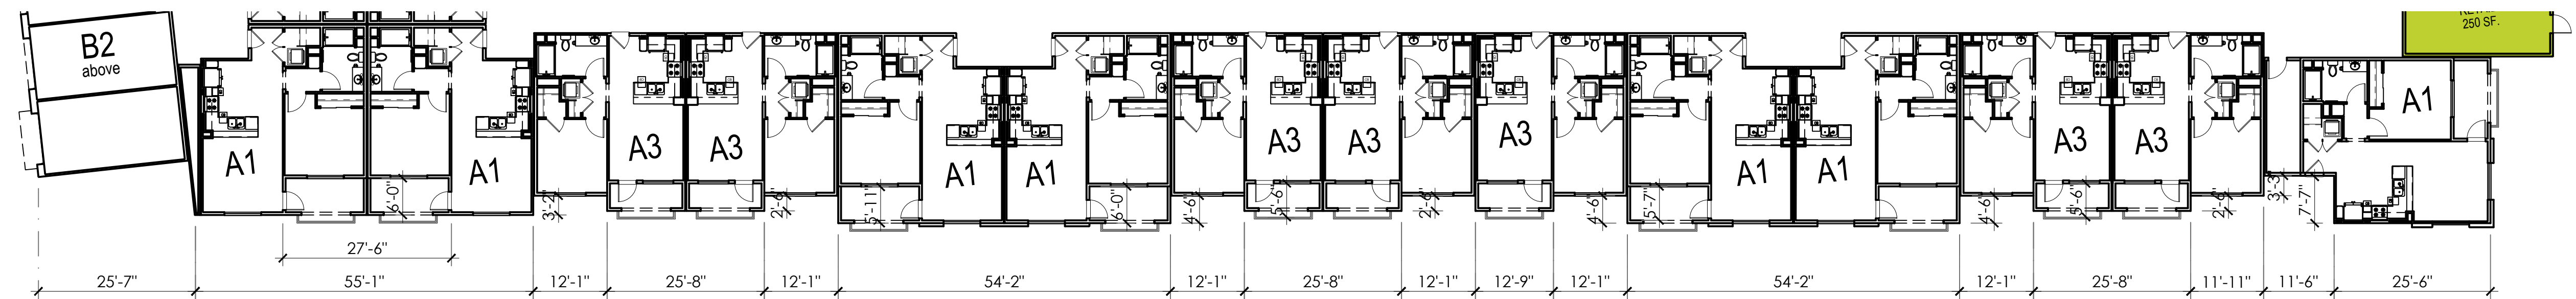

SOUTH ELEVATION ALONG LA CADENA


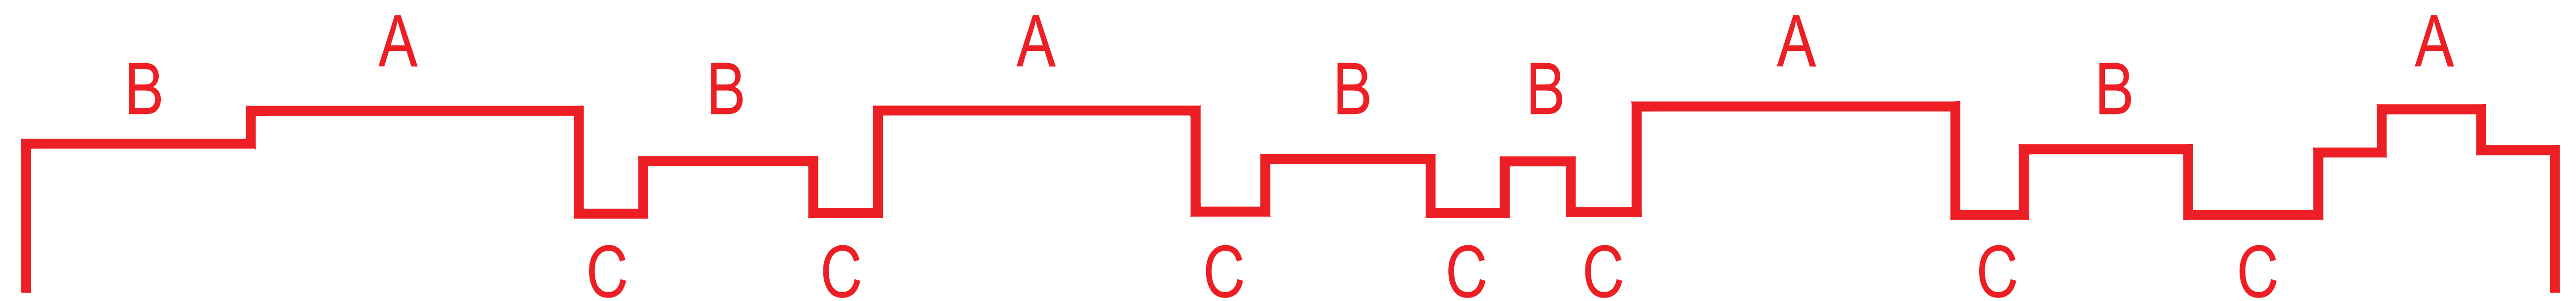


EXHIBIT TO BREAK UP MASSING AND MATERIALS

A2.4.1

RESIDENCES ON LA CADENA, BY GREENS


RESIDENCES
BY GREENS
8815 RESEARCH DRIVE, IRVINE, CA 92618
(949) 829-4900

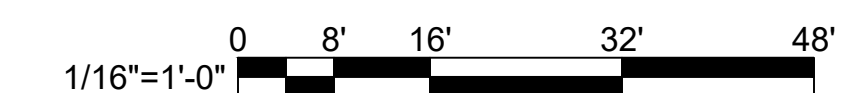

DATE: 03-31-22
JOB NO.: 2020-492


AO ARCHITECTS
144 NORTH ORANGE ST., ORANGE, CA 92866
(714) 639-9860



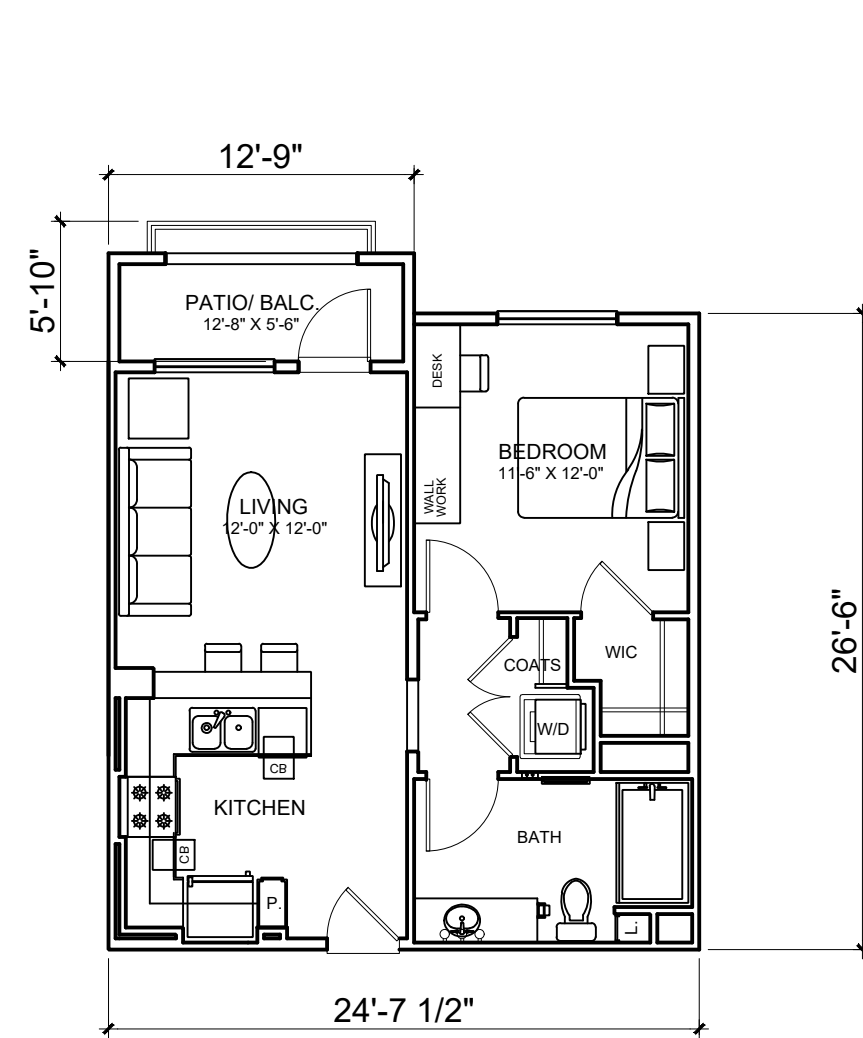


UNIT A3: 1BR / 1BA

LIVABLE AREA: 628 SQ. FT.
PATIO/BALCONY: 61 SQ. FT.
COUNT: 33 = 29%

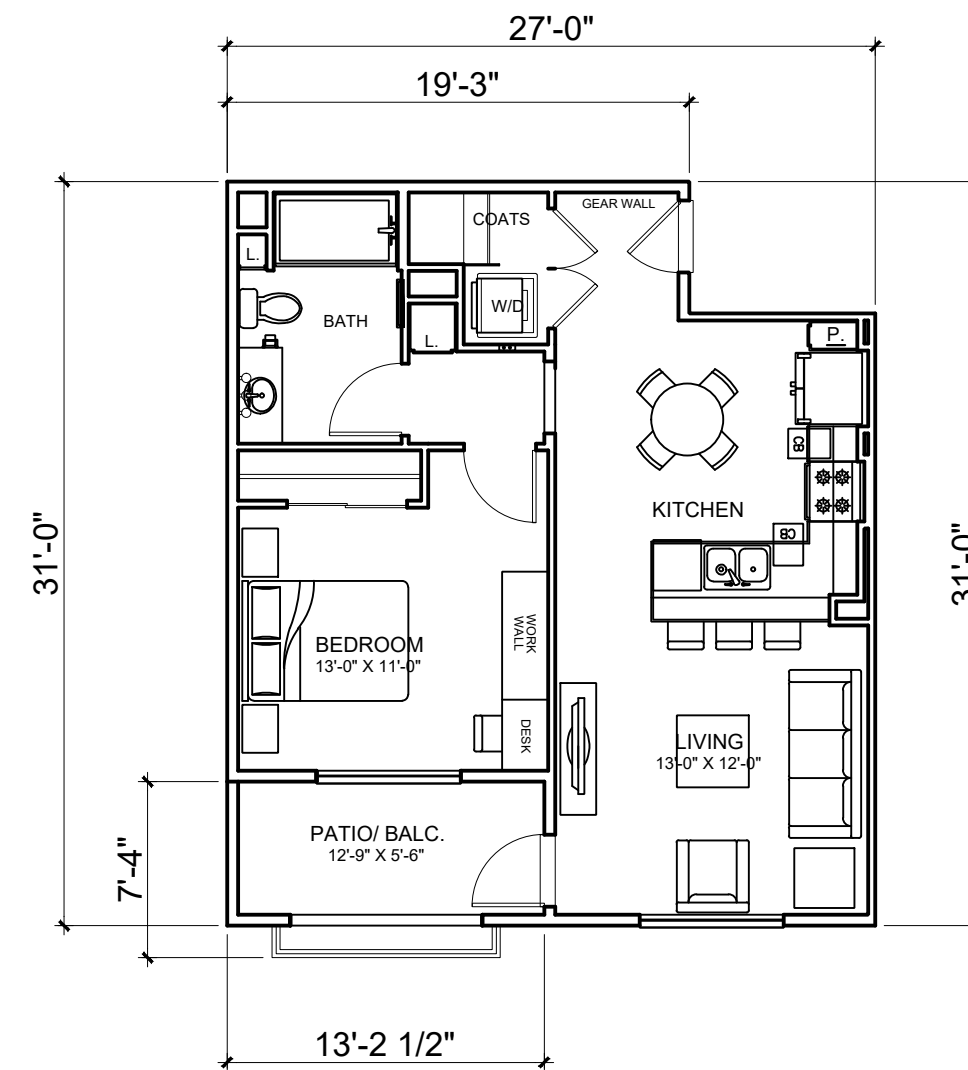


UNIT A1: 1BR / 1BA

LIVABLE AREA: 716 SQ. FT.
PATIO/BALCONY: 89 SQ. FT.
COUNT: 47 = 41%

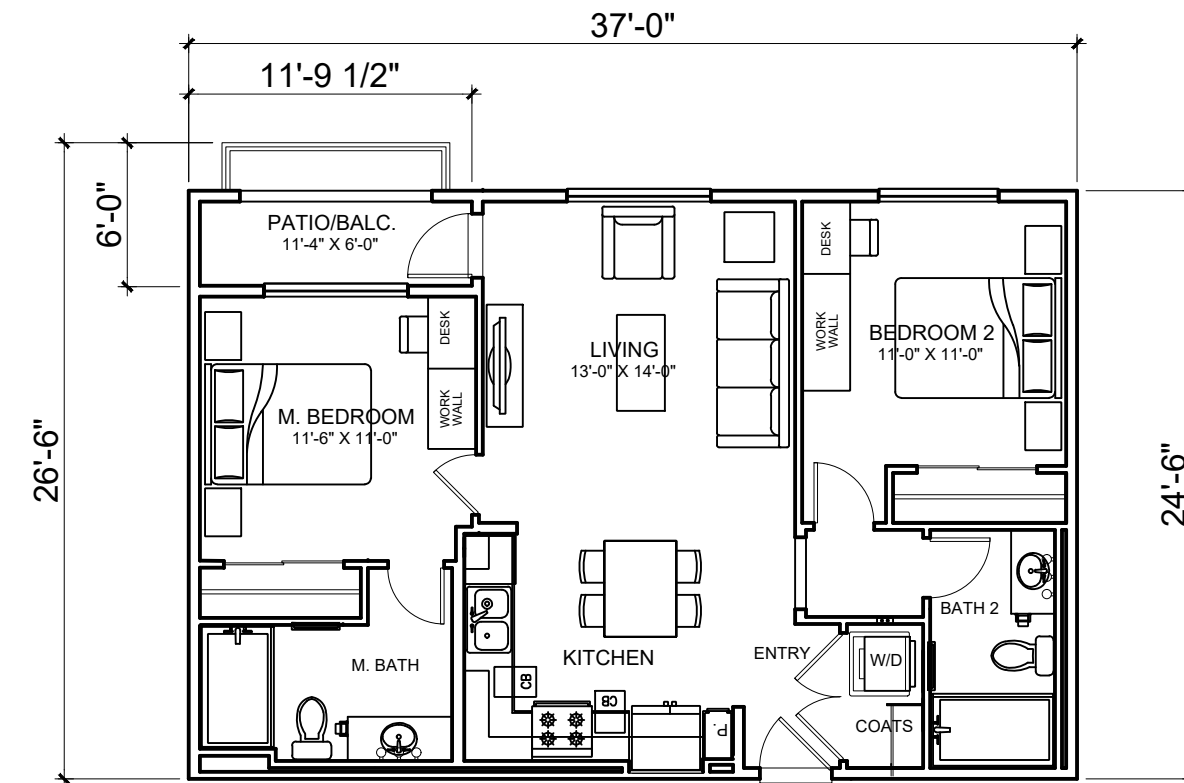

UNIT B2: 2BR / 2BA

LIVABLE AREA: 860 SQ. FT.
PATIO/BALCONY: 58 SQ. FT.
COUNT: 28 = 24%

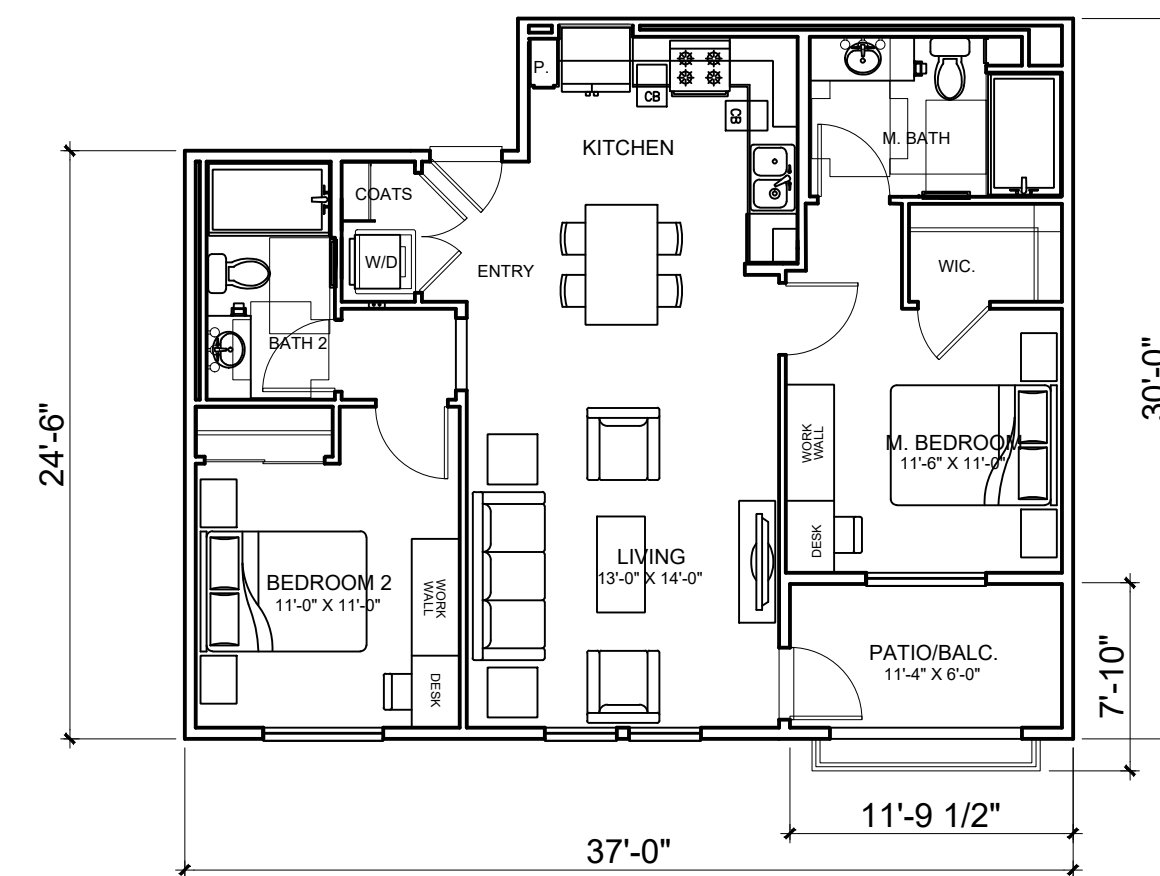

UNIT B1: 2BR / 2BA

LIVABLE AREA: 957 SQ. FT.
PATIO/BALCONY: 81 SQ. FT.
COUNT: 7 = 6%

RESIDENCES ON LA CADENA, BY GREENS



8815 RESEARCH DRIVE, IRVINE, CA 92618
(949) 829-4900

PR-2021-001052 (Site Plan Review) - Exhibit 8: Project Plans

UNIT PLANS

A3.0




DATE: 03-31-22
JOB NO.: 2020-492


AO ARCHITECTS

144 NORTH ORANGE ST., ORANGE, CA 92866
(714) 639-9860




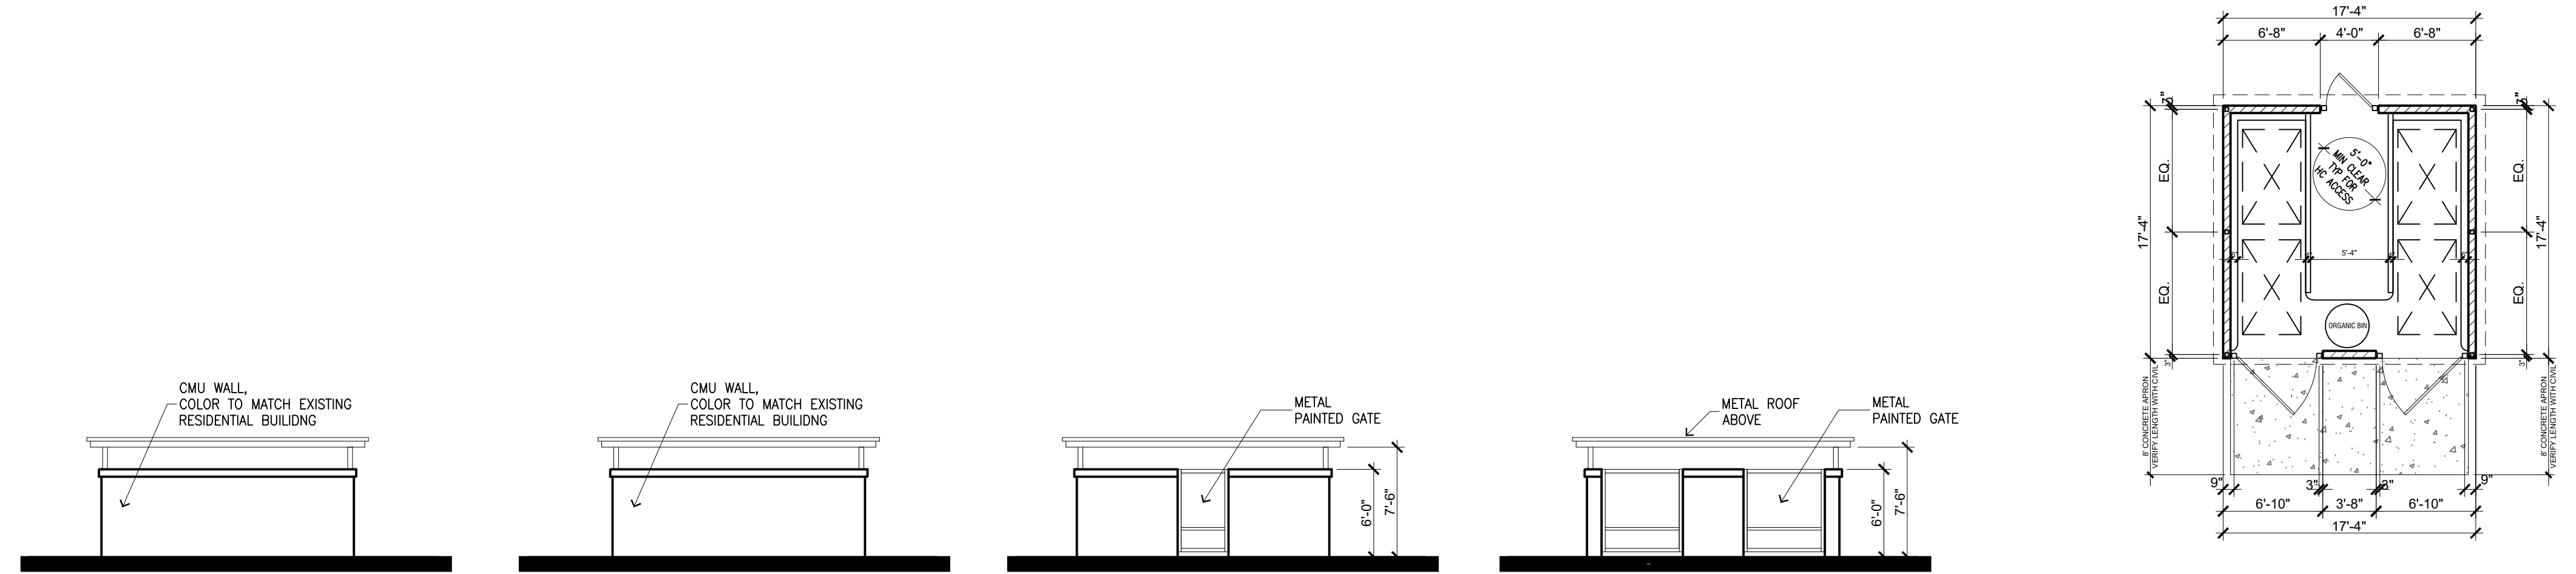

4 BINS TRASH ENCLOSURE

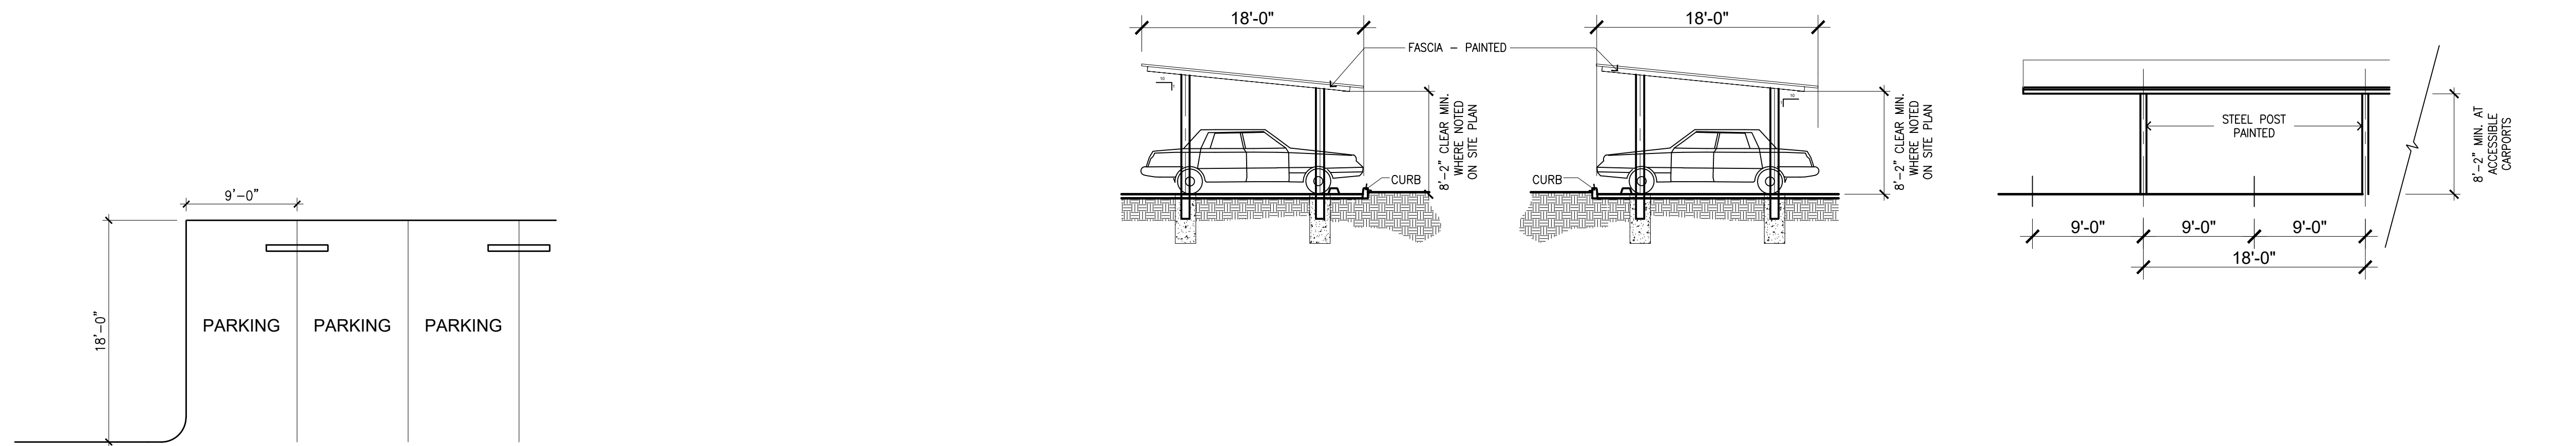

PARKING STALL (TYP.)

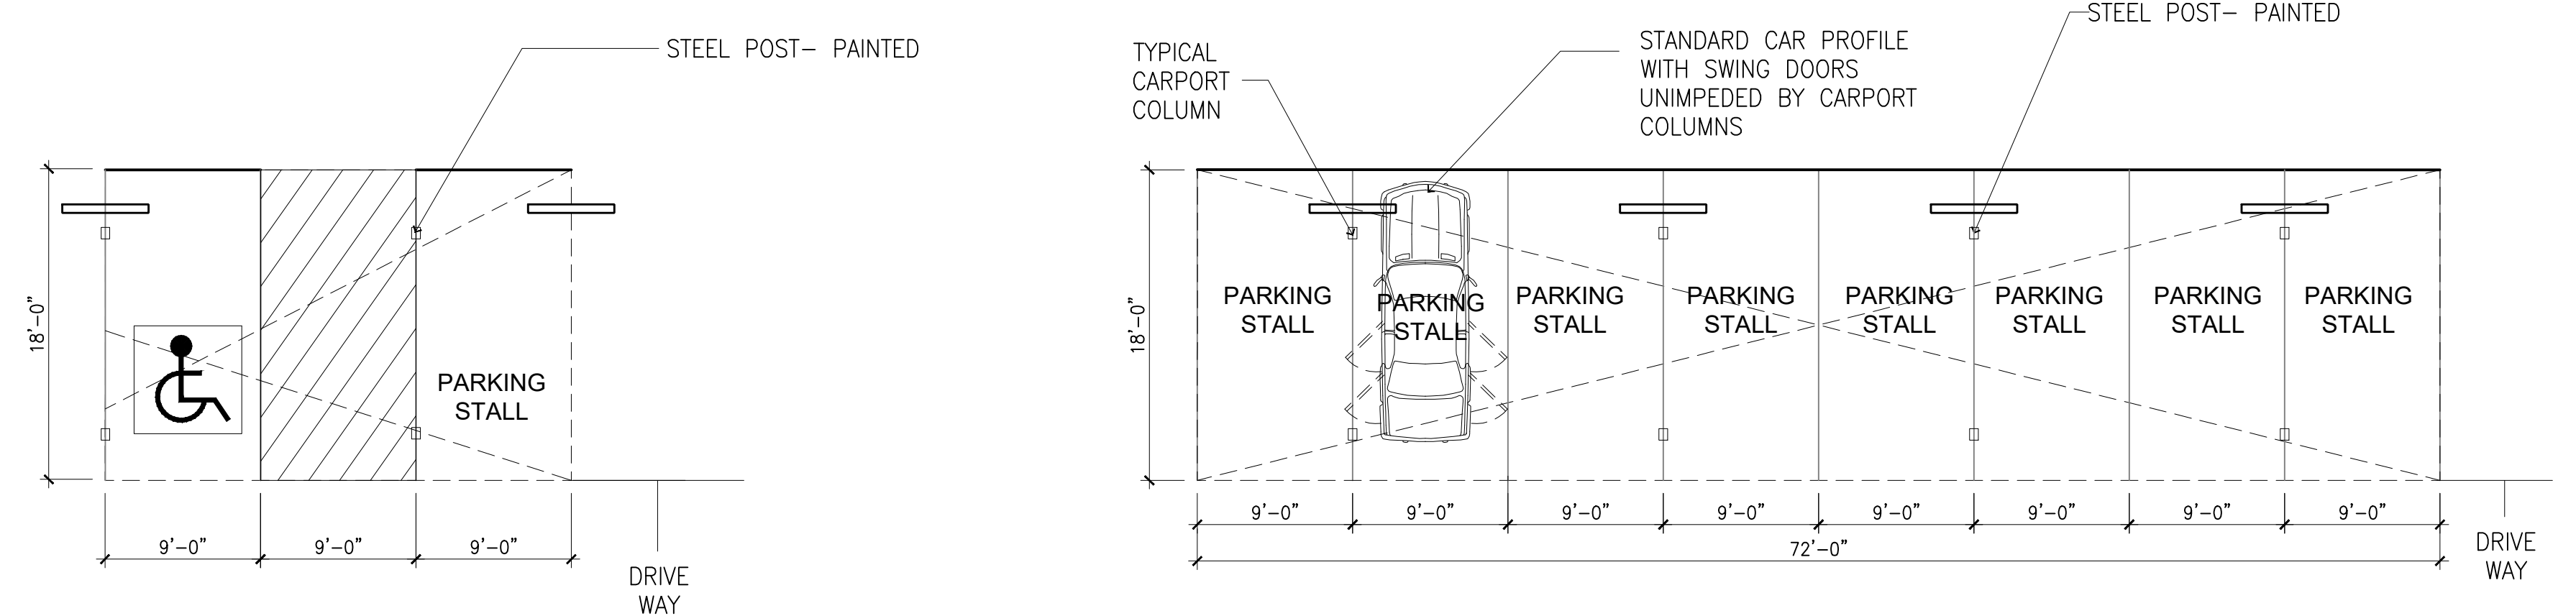

CARPORT ACCESSIBLE

CARPORT TYPICAL



CARPORT, PARKING & TRASH ENCLOSURE

A4.0

RESIDENCES ON LA CADENA, BY GREENS

RESIDENCES
BY GREENS
8815 RESEARCH DRIVE, IRVINE, CA 92618
(949) 829-4900

DATE: 03-31-22
JOB NO.: 2020-492
AO ARCHITECTS
144 NORTH ORANGE ST., ORANGE, CA 92866
(714) 639-9860

