


STREET NAME EXHIBIT FOR SPENCER COURT

SHEET 1 OF 1

PROPOSED STREET NAMES
ARYANA VIEW COURT

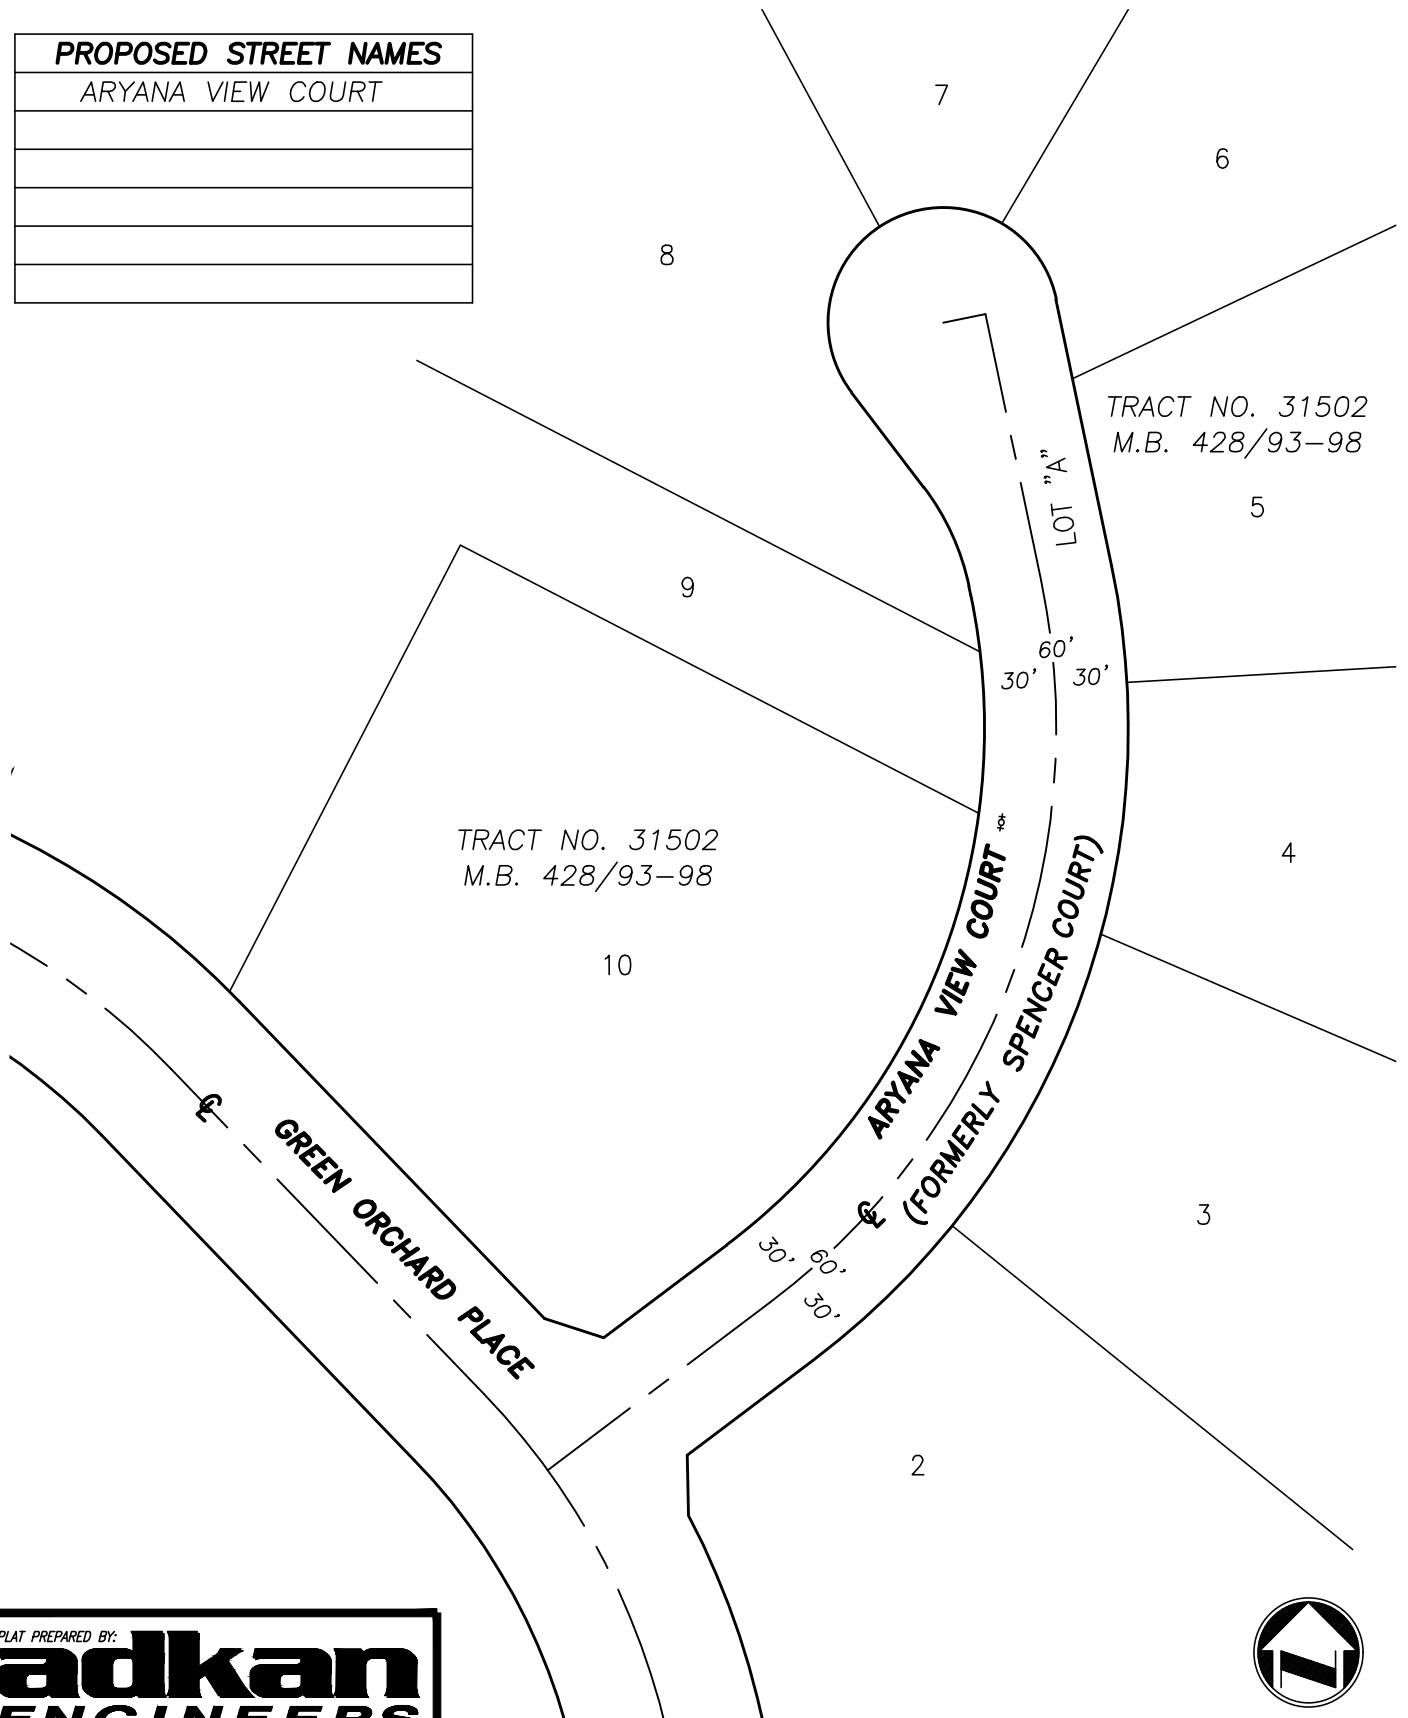

PLAT PREPARED BY:
adkan
ENGINEERS
 Civil Engineering • Surveying • Planning
 6879 Airport Drive, Riverside, CA 92504
 Tel:(951) 688-0241 • Fax:(951) 688-0599



SCALE: 1"=80'

JOB NO. 10091

DATE: 08-25-2022

CLIENT: SPENCER CTW2, LLC