




Attachment 6 - Location of Recently Approved Electric Fence Variances in the City

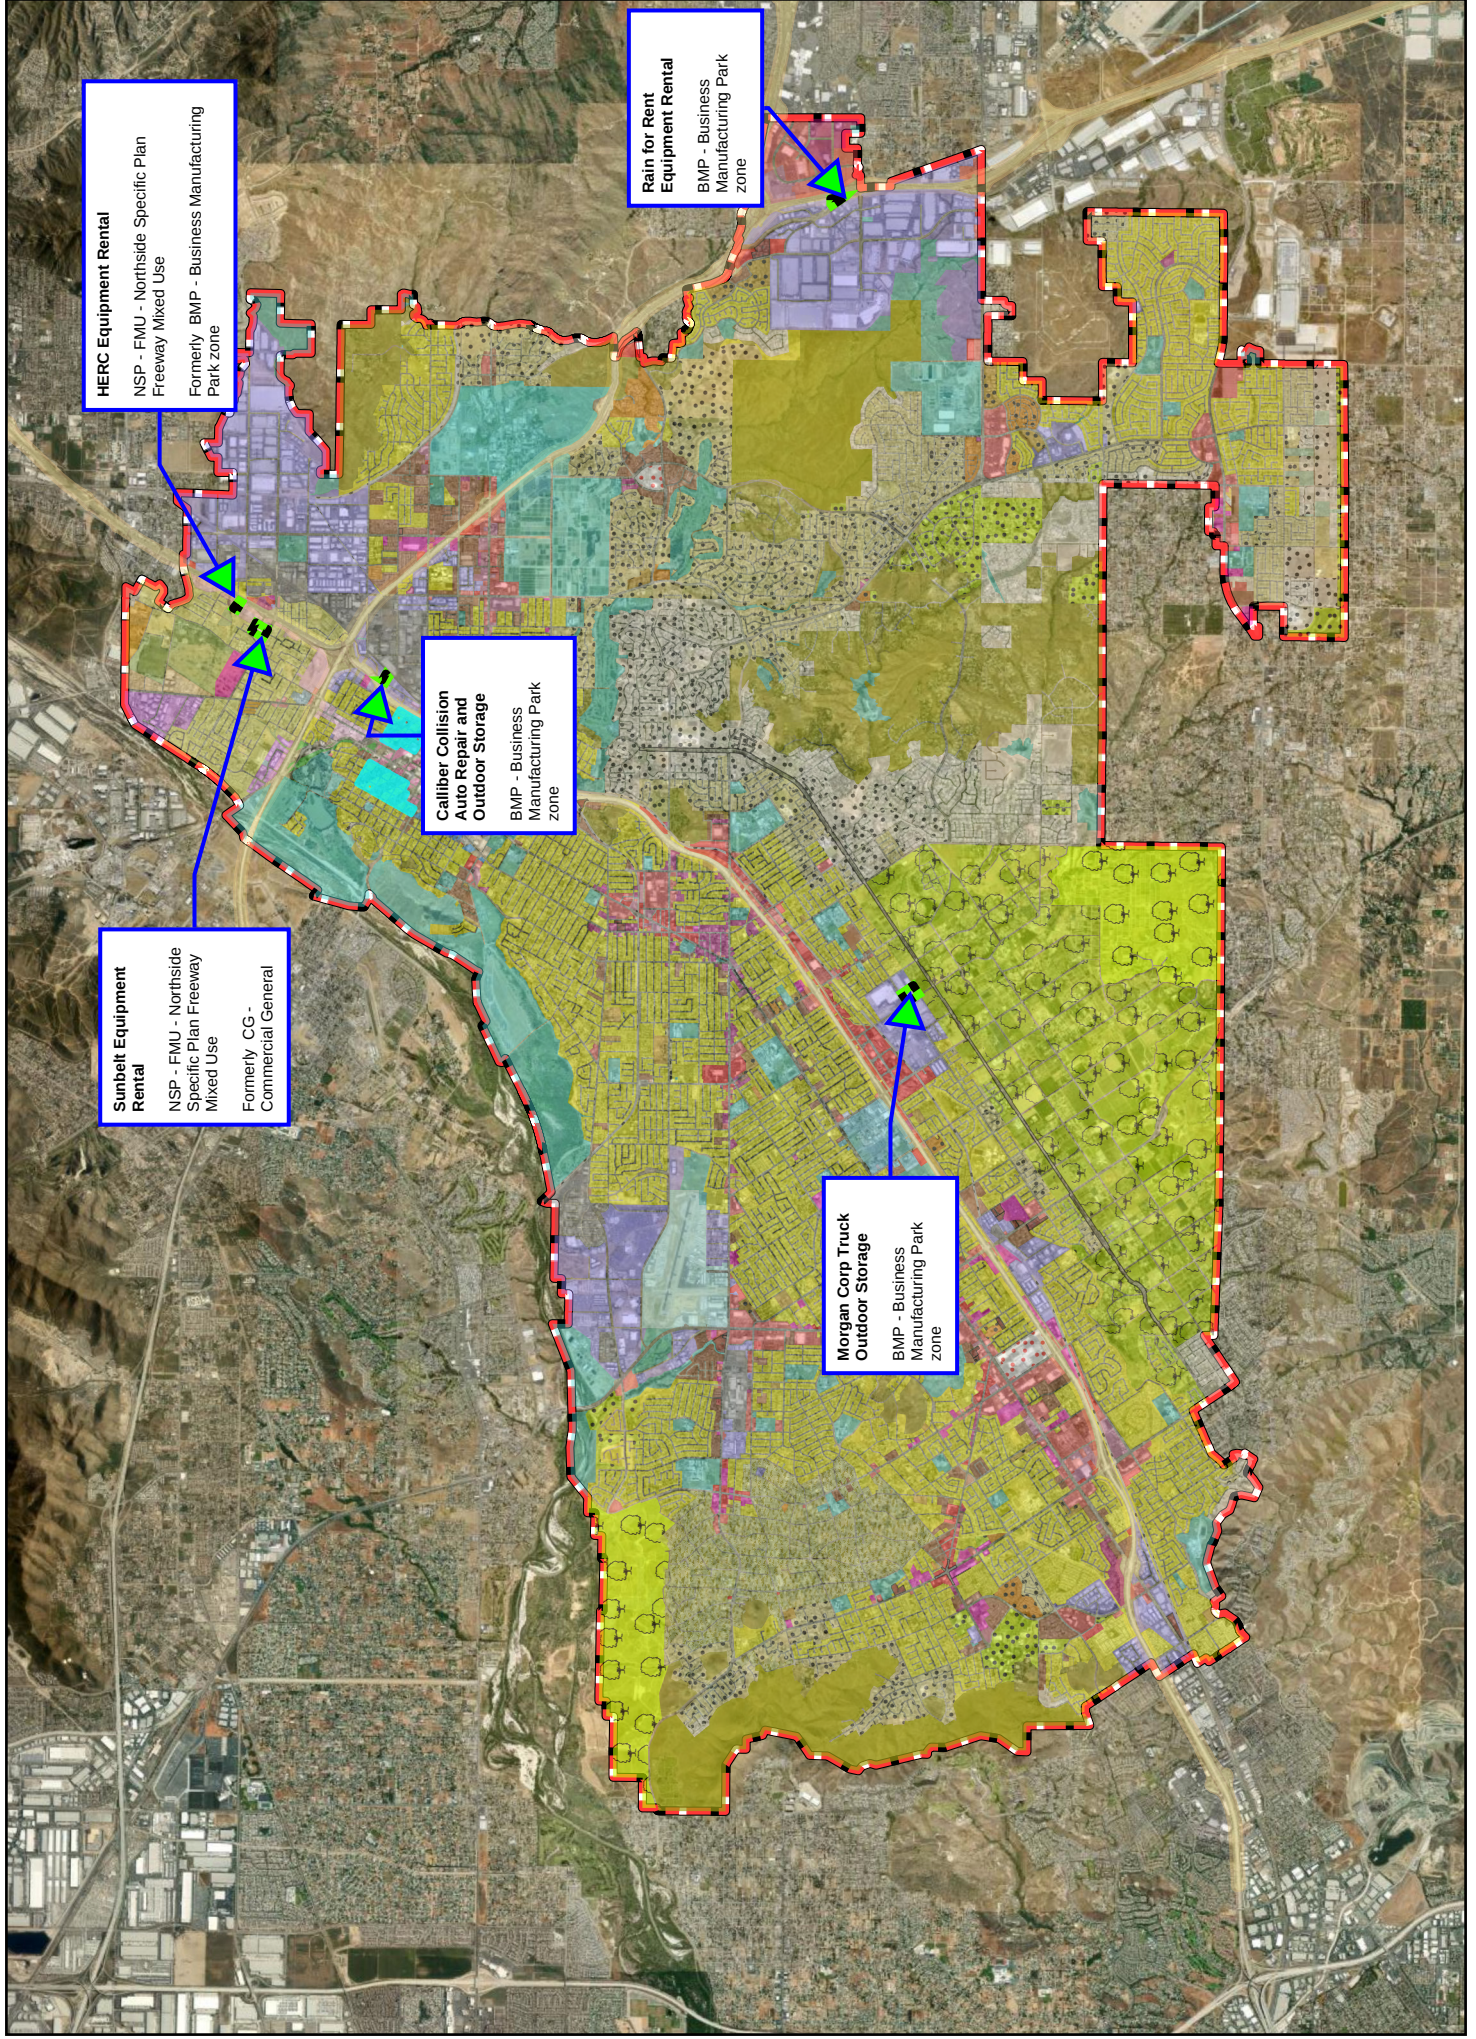