



## SHEETS INDEX:

|         |                                                             |
|---------|-------------------------------------------------------------|
| 00      | COVER                                                       |
| 1       | OVERALL SITE PLAN                                           |
| 2       | ENLARGED SITE PLAN                                          |
| 3       | FLOOR PLAN, ROOF PLAN, BUILDING SECTION & SHADING STRUCTURE |
| 4       | COLOR ELEVATIONS & COLORS MATERIAL BOARD                    |
| 5       | PERSPECTIVE VIEWS                                           |
| 6       | PERSPECTIVE VIEWS                                           |
| 7       | EXISTING TRASH ENCLOSURE PHOTOS                             |
| 8       | OUTDOOR FURNITURE MANUFACTURE'S SPEC & MONUMENT SIGN        |
| 9       | SPEAKER-BOX (OUTDOOR MENU BOARD) SPECIFICATION              |
| 10      | DRIVE-THRU SOUND LEVELS AT DRIVE-THROUGH & SPEAKER BOX      |
| C1      | DEMOLITION PLAN                                             |
| C2      | CONCEPTUAL GRADING PLAN                                     |
| C3      | CONCEPTUAL GRADING PLAN                                     |
| L1      | LANDSCAPE PLAN                                              |
| LTG-0.1 | SHEET INDEX NOTES ABBREVIATIONS & SYMBOLS                   |
| LTG-1.0 | SITE LIGHTING PLAN                                          |
| LTG-1.1 | SITE PHOTOMETRICS                                           |
| LTG-2.1 | EXTERIOR LIGHTING FIXTURE CUTSHEETS                         |

### OWNER / APPLICANT:

GREENS  
8815 Research Drive,  
Irvine, CA 92618  
Contact: Adam Corral  
adam.corral@greens.com  
(619) 665-1296

### ARCHITECT:

AO Architects  
144 N Orange Street  
Orange, CA 92866  
Contact: Sammy P Saludo  
sammys@aoarchitects.com  
(714) 639-9860 x249

### CIVIL:

Woodard Group  
3585 Main St. #205  
Riverside, CA 92501  
Contact: Andrew Woodard, PE, QSD  
andrew@woodard.group  
(951) 907-5077

### LANDSCAPE:

SITESCAPES Landscape Architecture & Planning  
3190-B2 Airport Loop Drive  
Costa Mesa, CA 92626  
Contact: Richard Polhamus, License #2782  
(949) 644-9370



**GREENS** DRIVE-THRU PAD BUILDING  
NEC of E Alessandro Blvd & San Gorgonio Dr., Riverside, CA

07.06.2022

**AO** Architecture.  
Design.  
Relationships.

# SITE SUMMARY:

|                                                 |                  |
|-------------------------------------------------|------------------|
| <b>SITE AREA:</b>                               | <b>0.95 AC</b>   |
| <b>BUILDING AREA:</b>                           | <b>928 SF.</b>   |
| <b>PARKING REQUIRED:<br/>(1 SPACE / 100 SF)</b> | <b>9 STALLS</b>  |
| <b>PARKING PROVIDED:</b>                        | <b>31 STALLS</b> |
| <b>PARKING RATIO:</b>                           | <b>33.4/1000</b> |
| <b>FAR:</b>                                     | <b>2.24%</b>     |

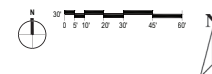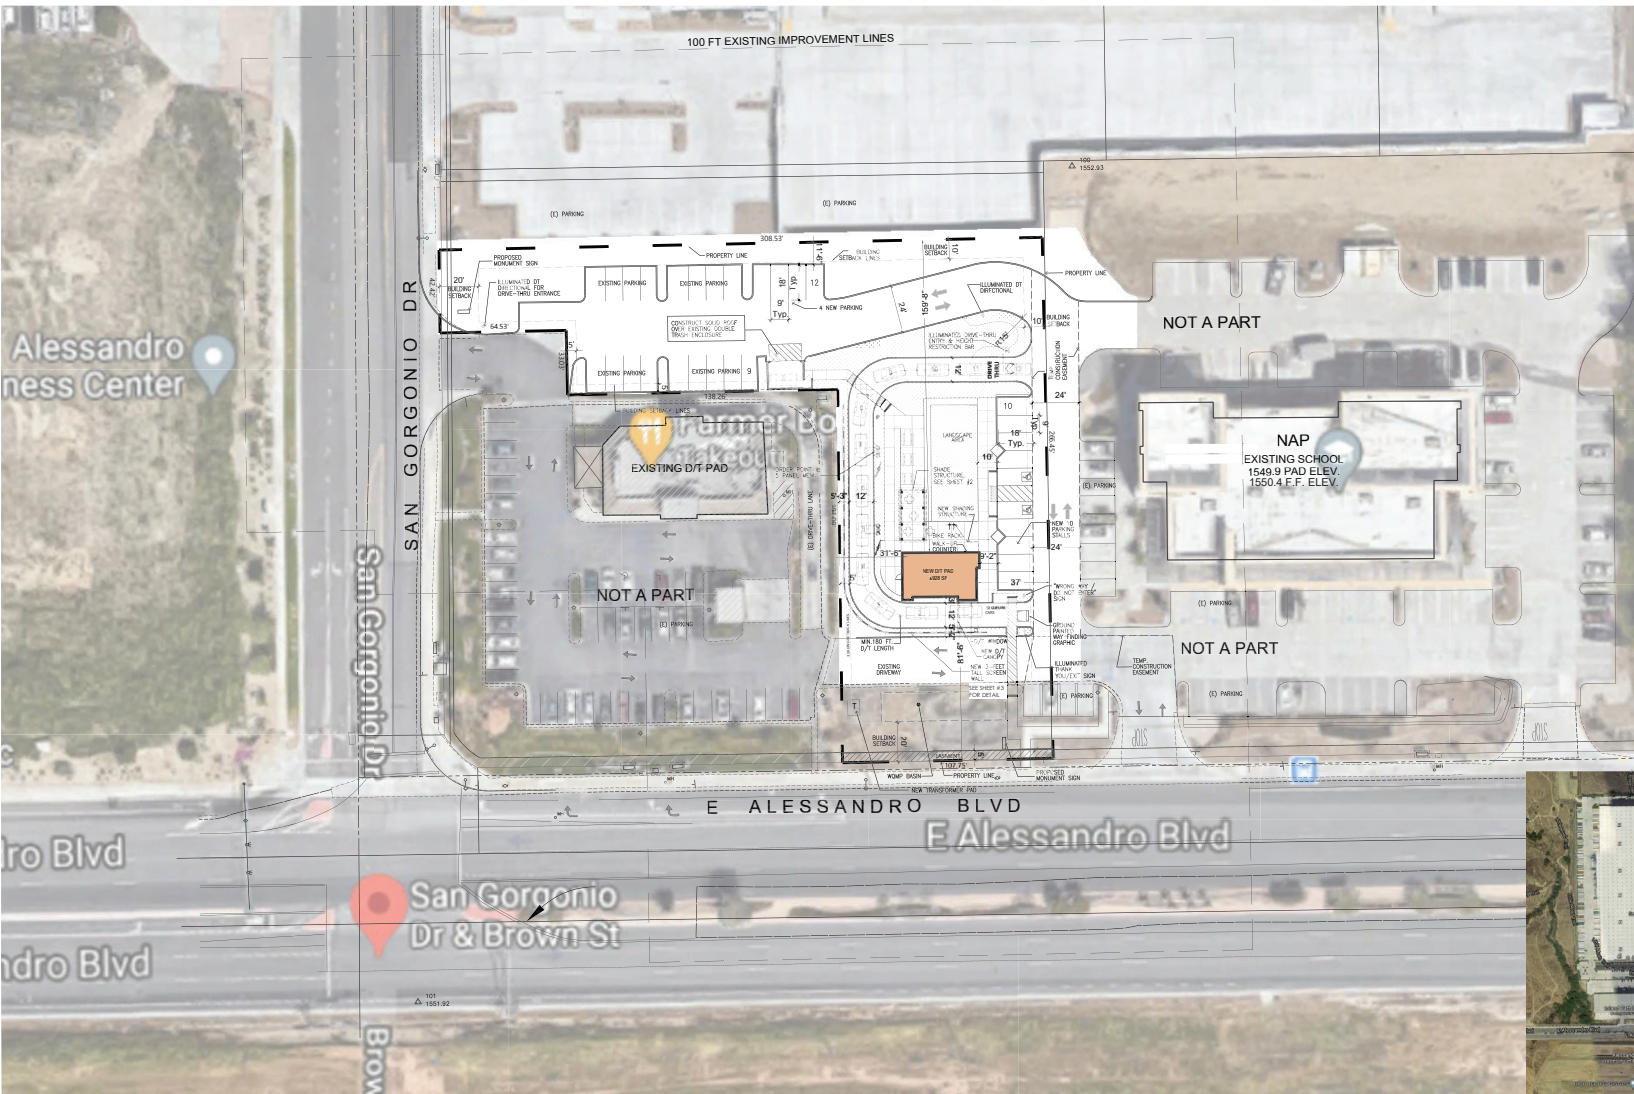

## OVERALL SITE PLAN

**AO** Architecture.  
Design.  
Relationships.  
144 North Orange Street, Orange, California 92666  
714 / 639-9860  
architectorange.com

Job No.  
Date  
2021-267  
2022-07-06

**GR<sub>REENS</sub>** DRIVE-THRU PAD BUILDING  
NEC of E Alessandro Blvd & San Gorgonio Dr., Riverside, CA