



California Citrus State Historic Park

Schematic Design Meeting

January 3, 2024

Friends of Cal Citrus- CA State Parks Inland Empire District - CA State Parks Service Center

Master Site Plan



Arroyo Plaza Site Plan



Scale: 1"=80'-0"



Arroyo Plaza Enlarged Plan



Scale: 1"=40'-0"



Arroyo Plaza: Grove House


LEGEND

- Event/ Multipurpose
- Flex/ Dressing
- Commercial Kitchen
- Bathroom
- Circulation
- Janitorial/ Storage

Gross SF: 8,842 sf
Total Event Occupancy: 308 occ.




Floor Plan

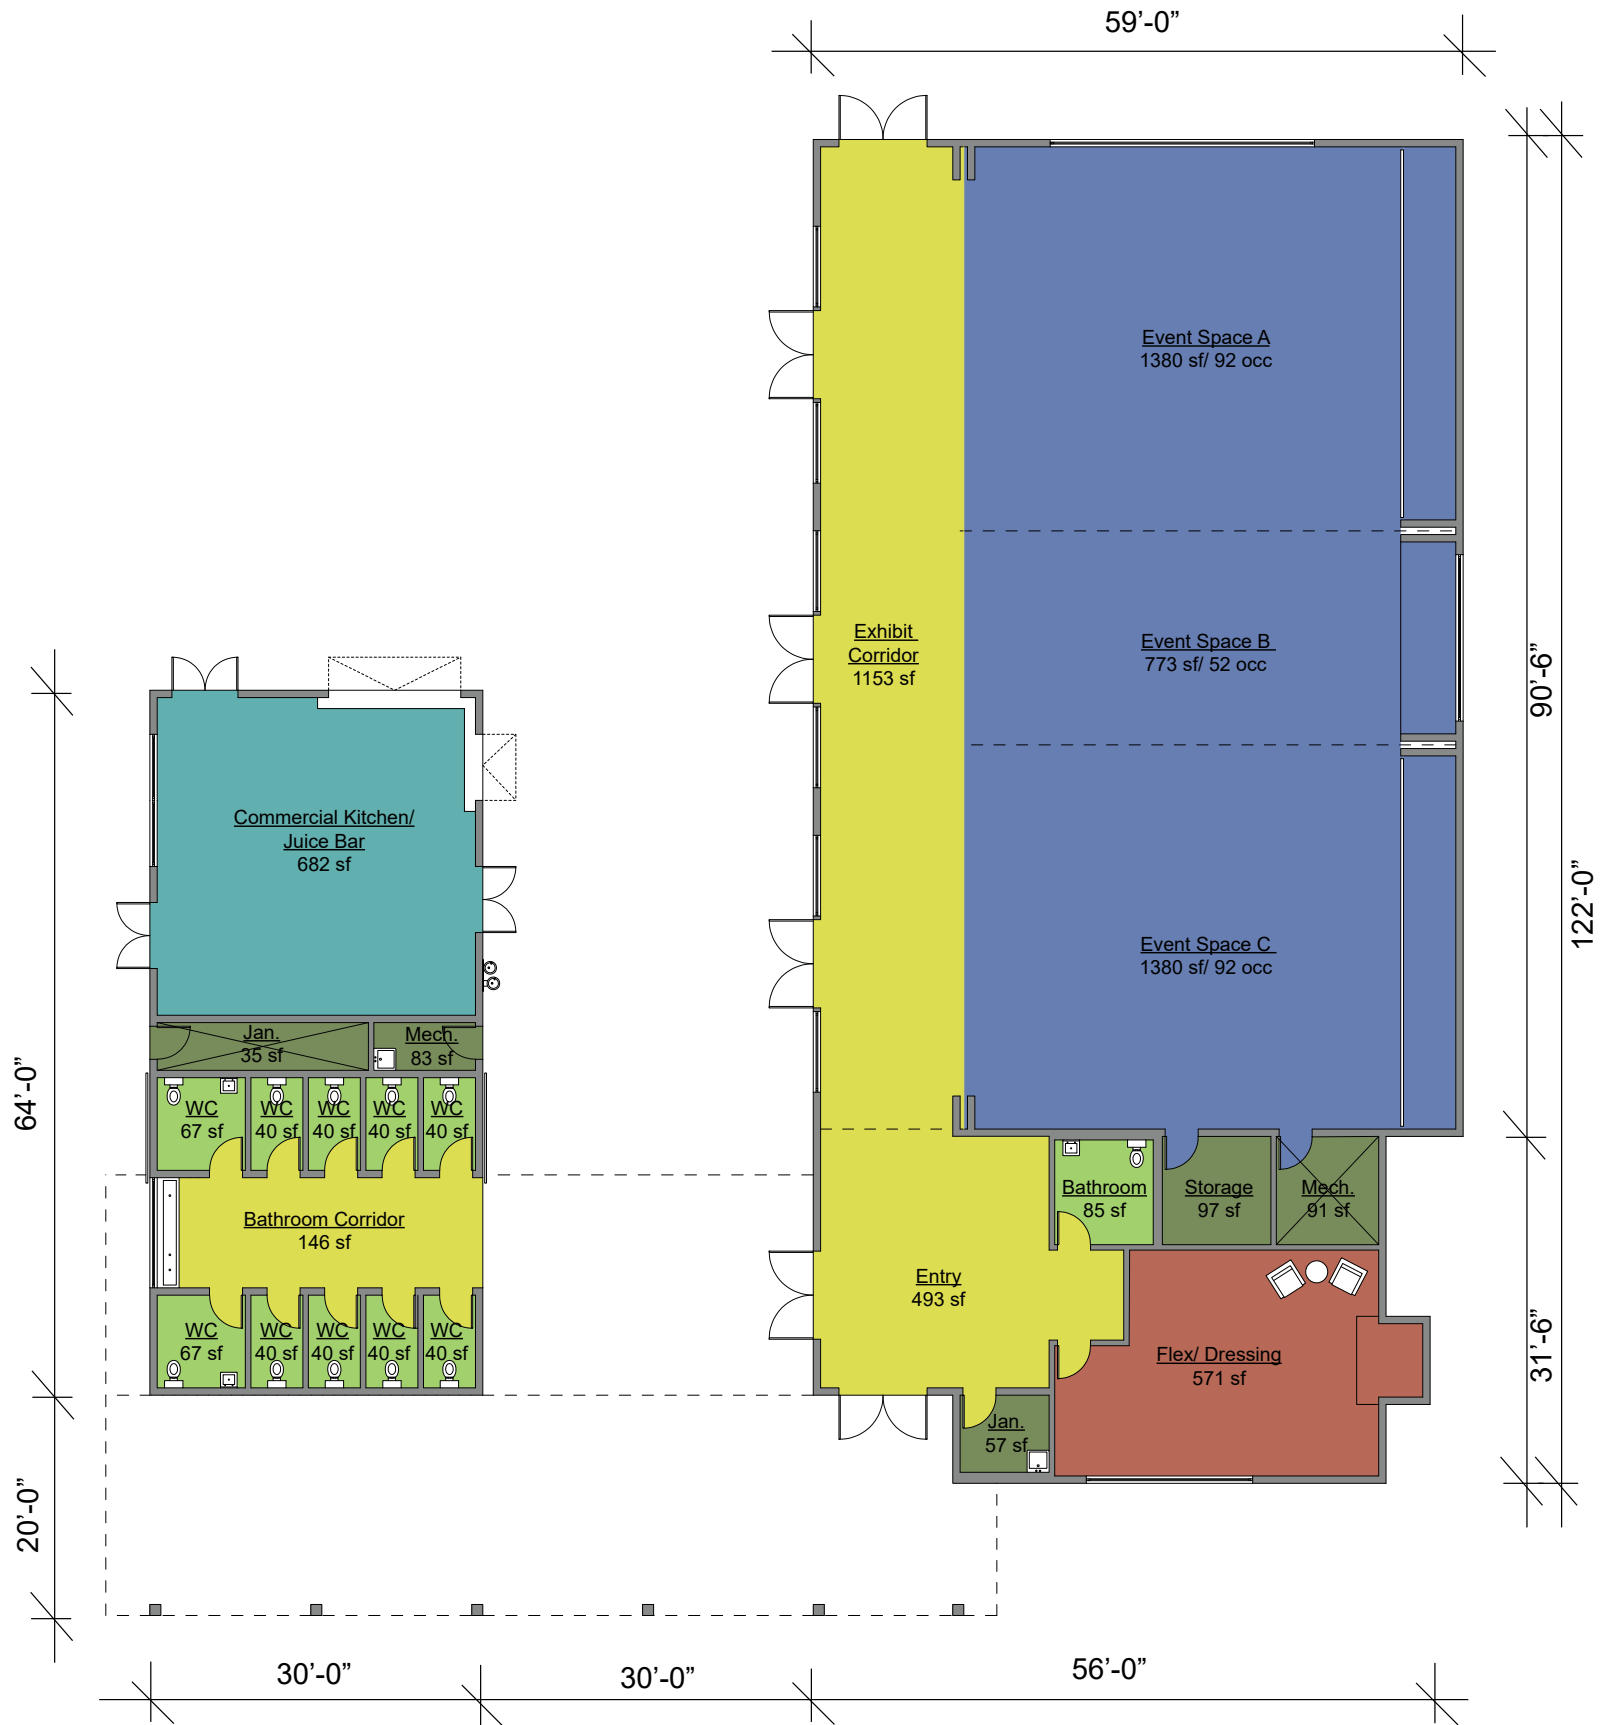

Grove House: Main Entry



Grove House: Interior

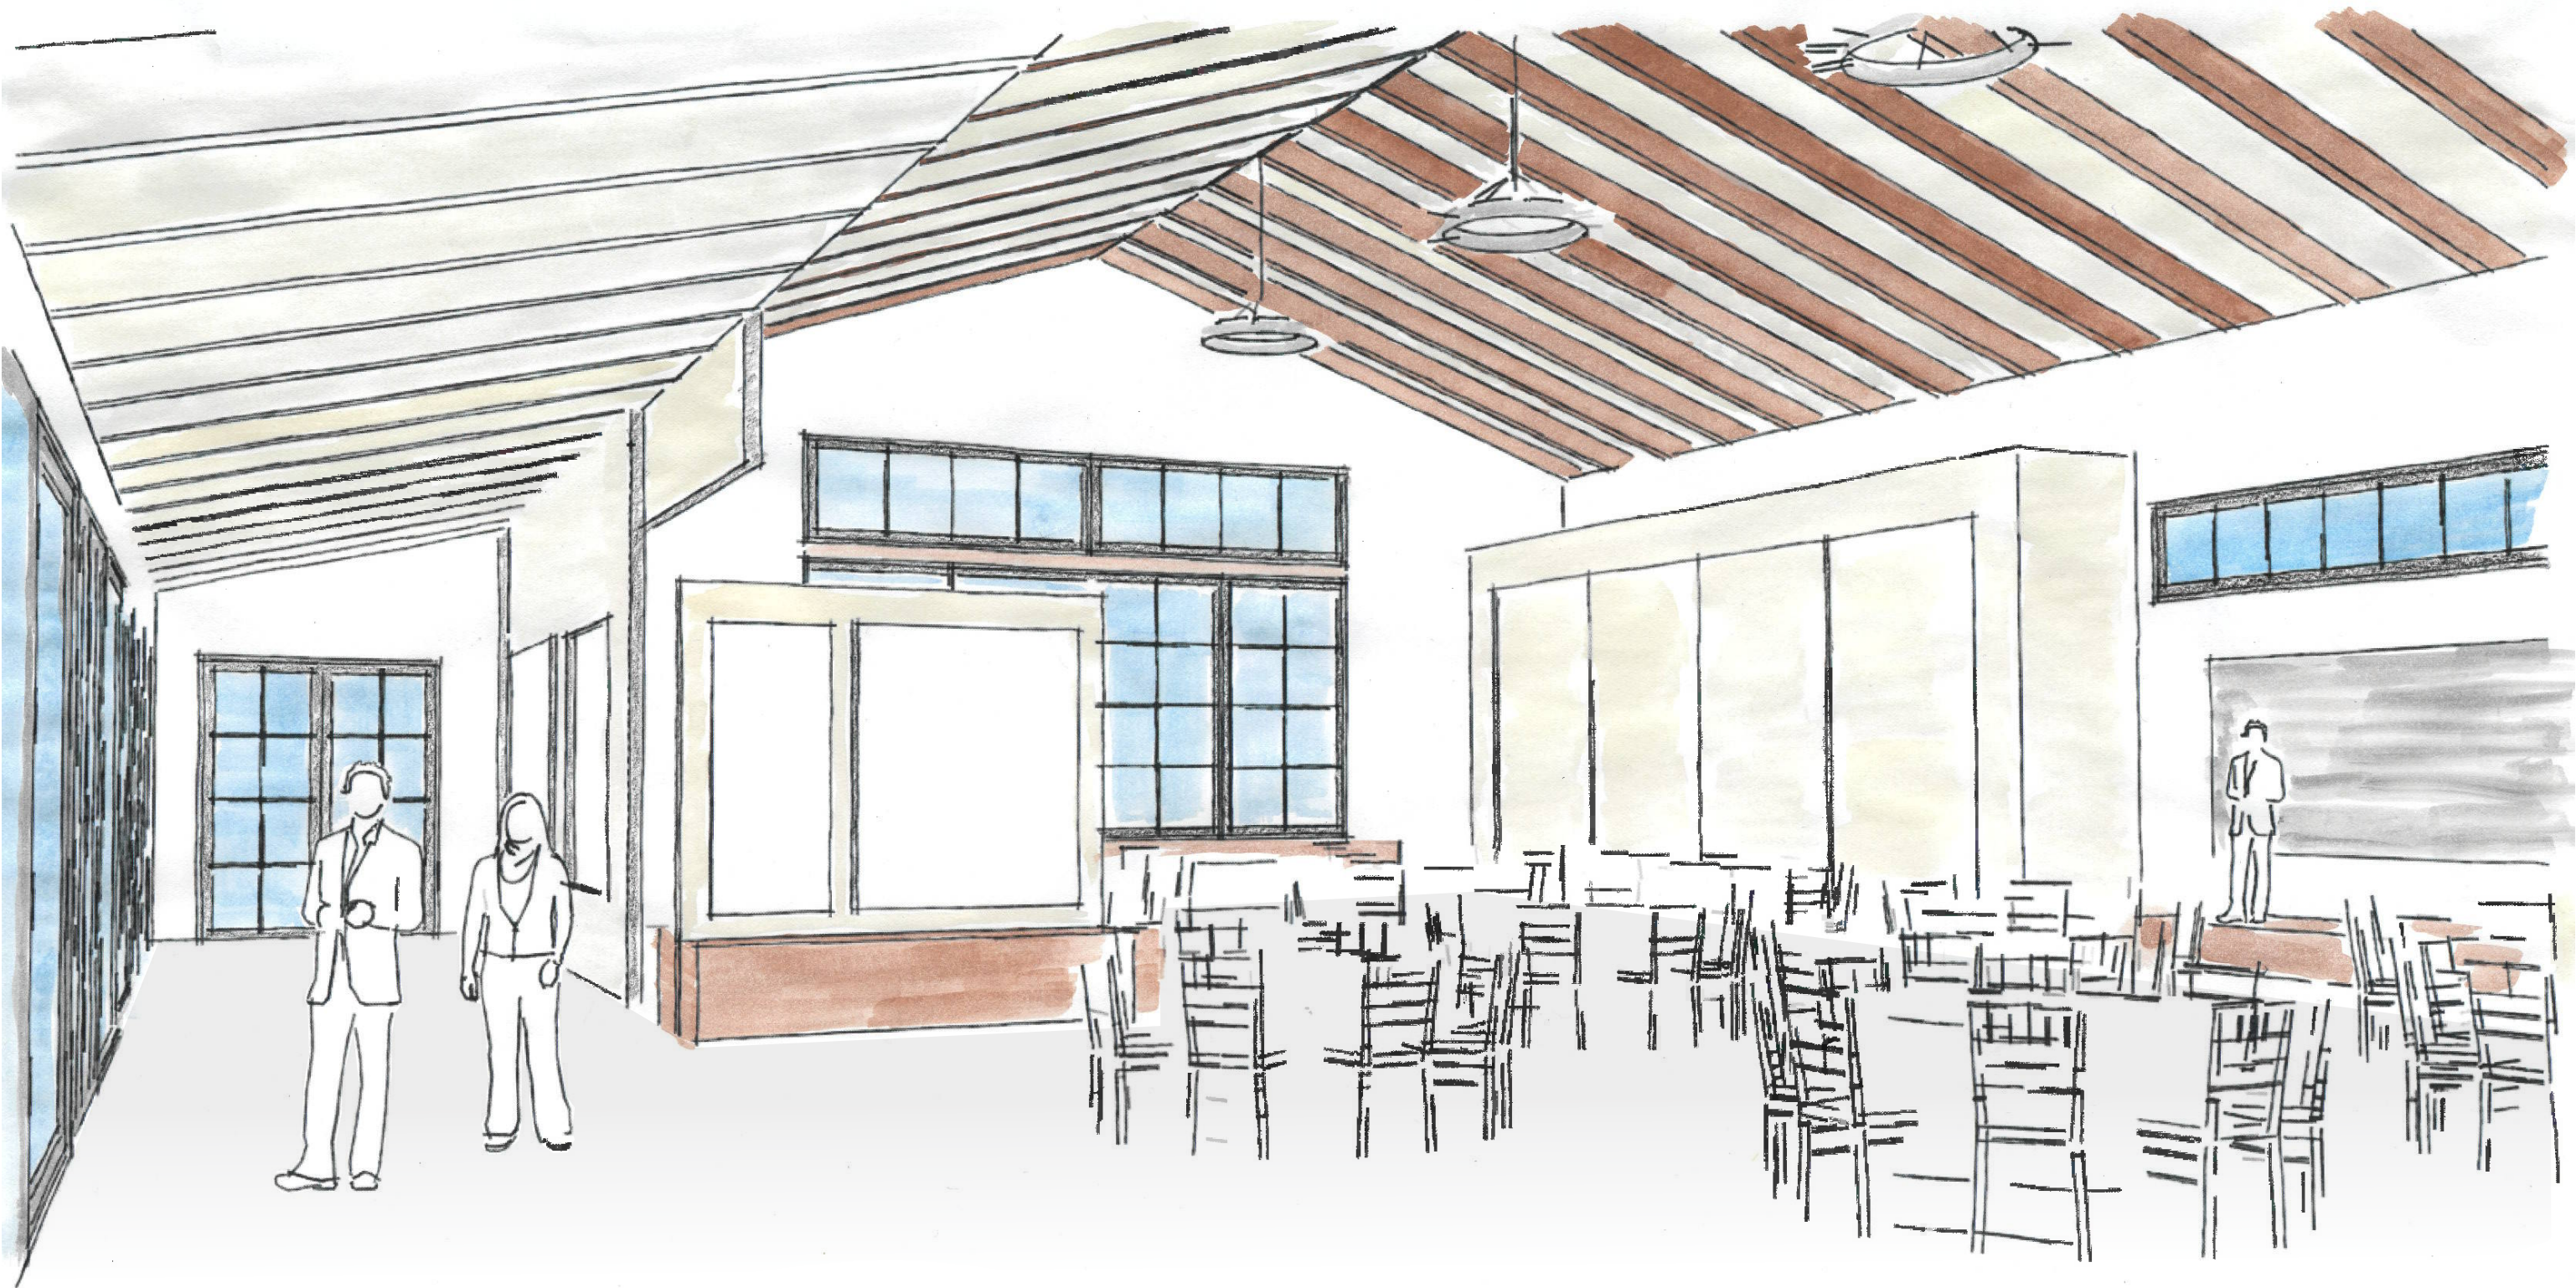

Grove House: Courtyard View



Character Images



Massing, scale, materials



Spanish Revival influence



Flip up window for kitchen service



Native American Garden



Outdoor Courtyard Seating



Linear feature with interpretive element for history timeline






Bunkhouse and Pedestrian Bridge Site Plan



Scale: 1"=80'-0"



Bunkhouse and Pedestrian Bridge Site Elevations

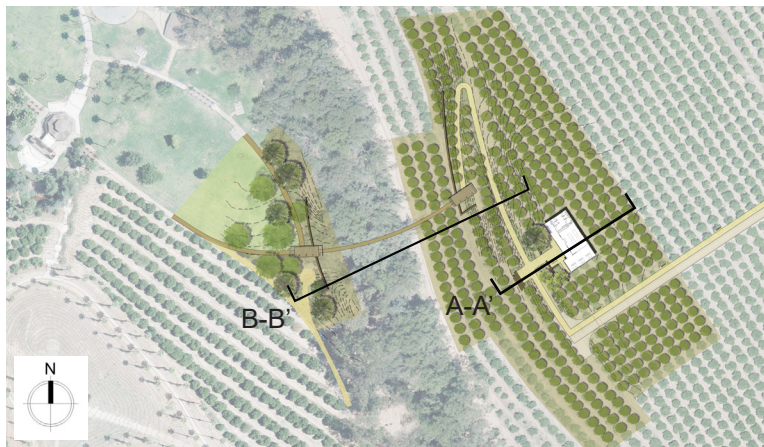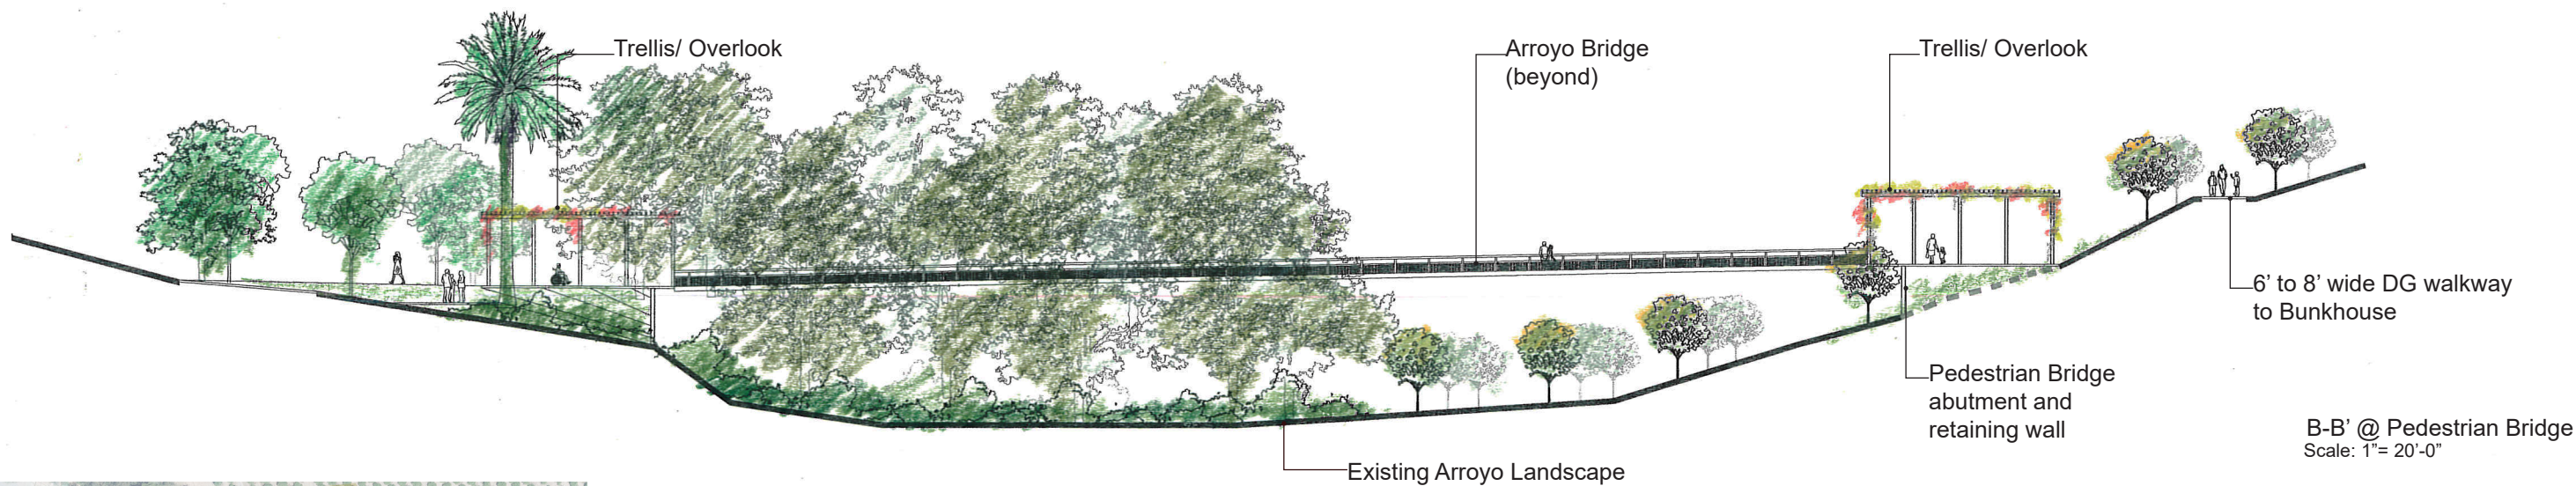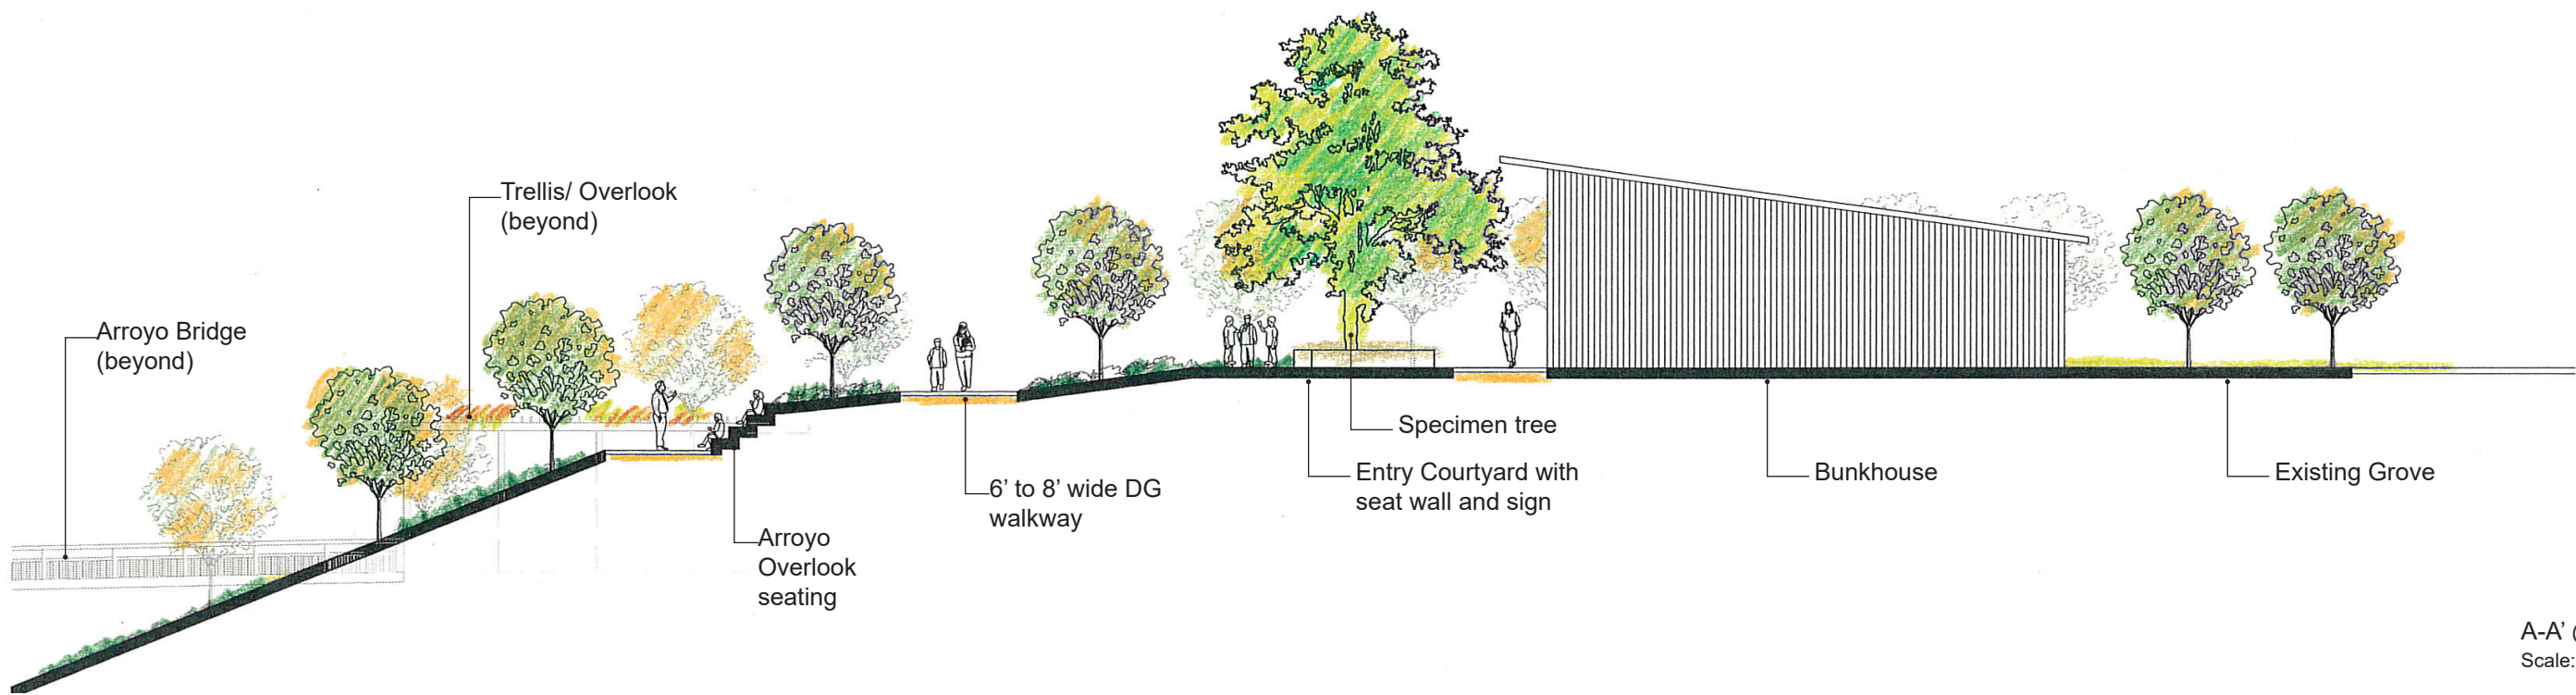

Bunkhouse Enlarged Site Plan



Bunkhouse

- LEGEND
- Bunkroom Exhibit
 - Classroom
 - Bathroom
 - Circulation
 - Janitorial/ Storage

Gross SF: 3,164 sf
Total Occupancy: 78 occ.




Floor Plan
1/8" = 1'-0"



Bunkhouse View



Bunkhouse Interior View

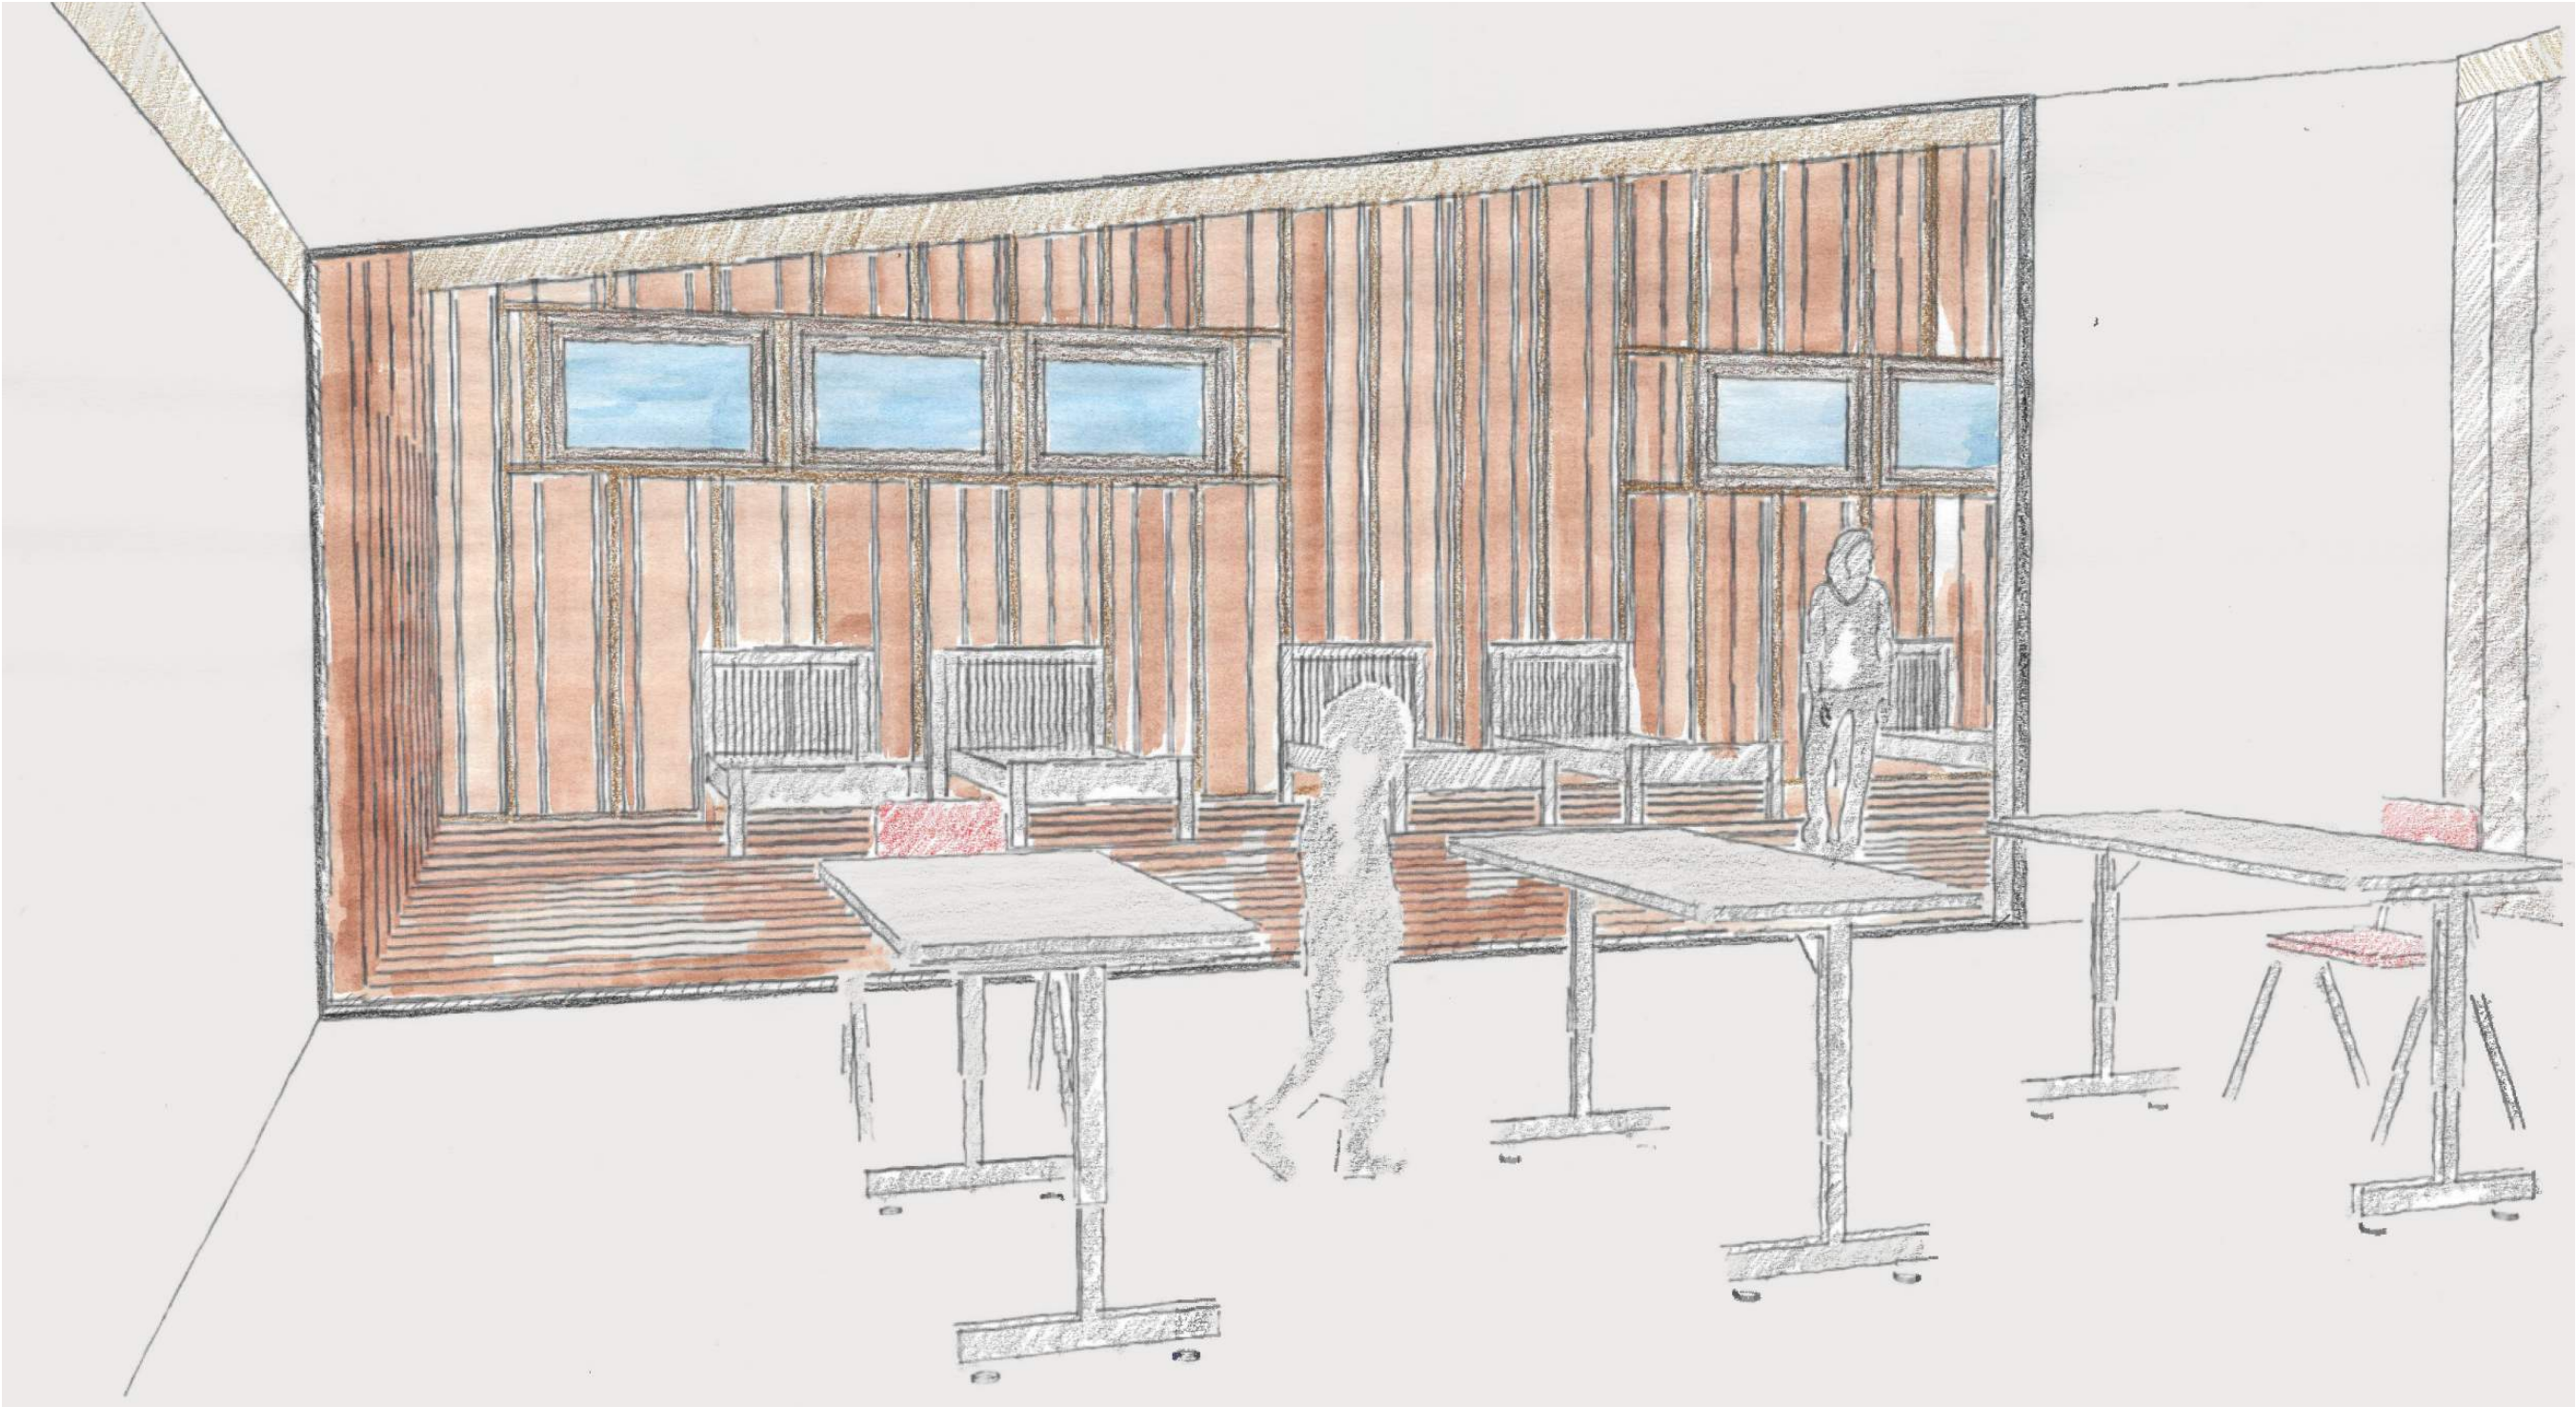

Character Images




Lower mass to have vertical wood siding with tight detailing



Taller bunkroom mass to have vertical wood siding with looser/ semi-transparent patterning



Example of bunkroom and bunk rules sign

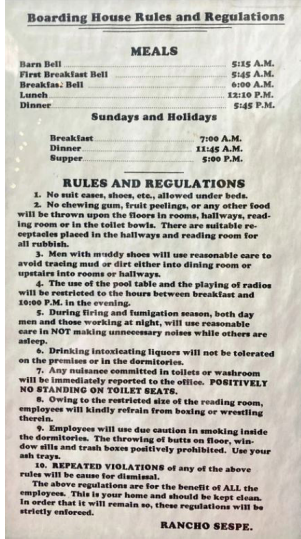

Frost Alarm Bell




Argiculture farming soil preparation tools or picking tools



Classroom space allows flexibility to be used as a traditional classroom or other functional space



The Packing House and Workshop Site Plan

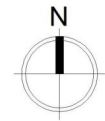

Scale: 1"=40'-0"




The Packing House and Workshop

LEGEND

- Packing House Exhibit
- Workshop
- Bathroom
- Janitorial/ Storage

Packing House:
Gross SF: 1,968 sf
Total Occupancy: 44 occ.

Workshop:
Gross SF: 576 sf
Total Occupancy: 4 occ.

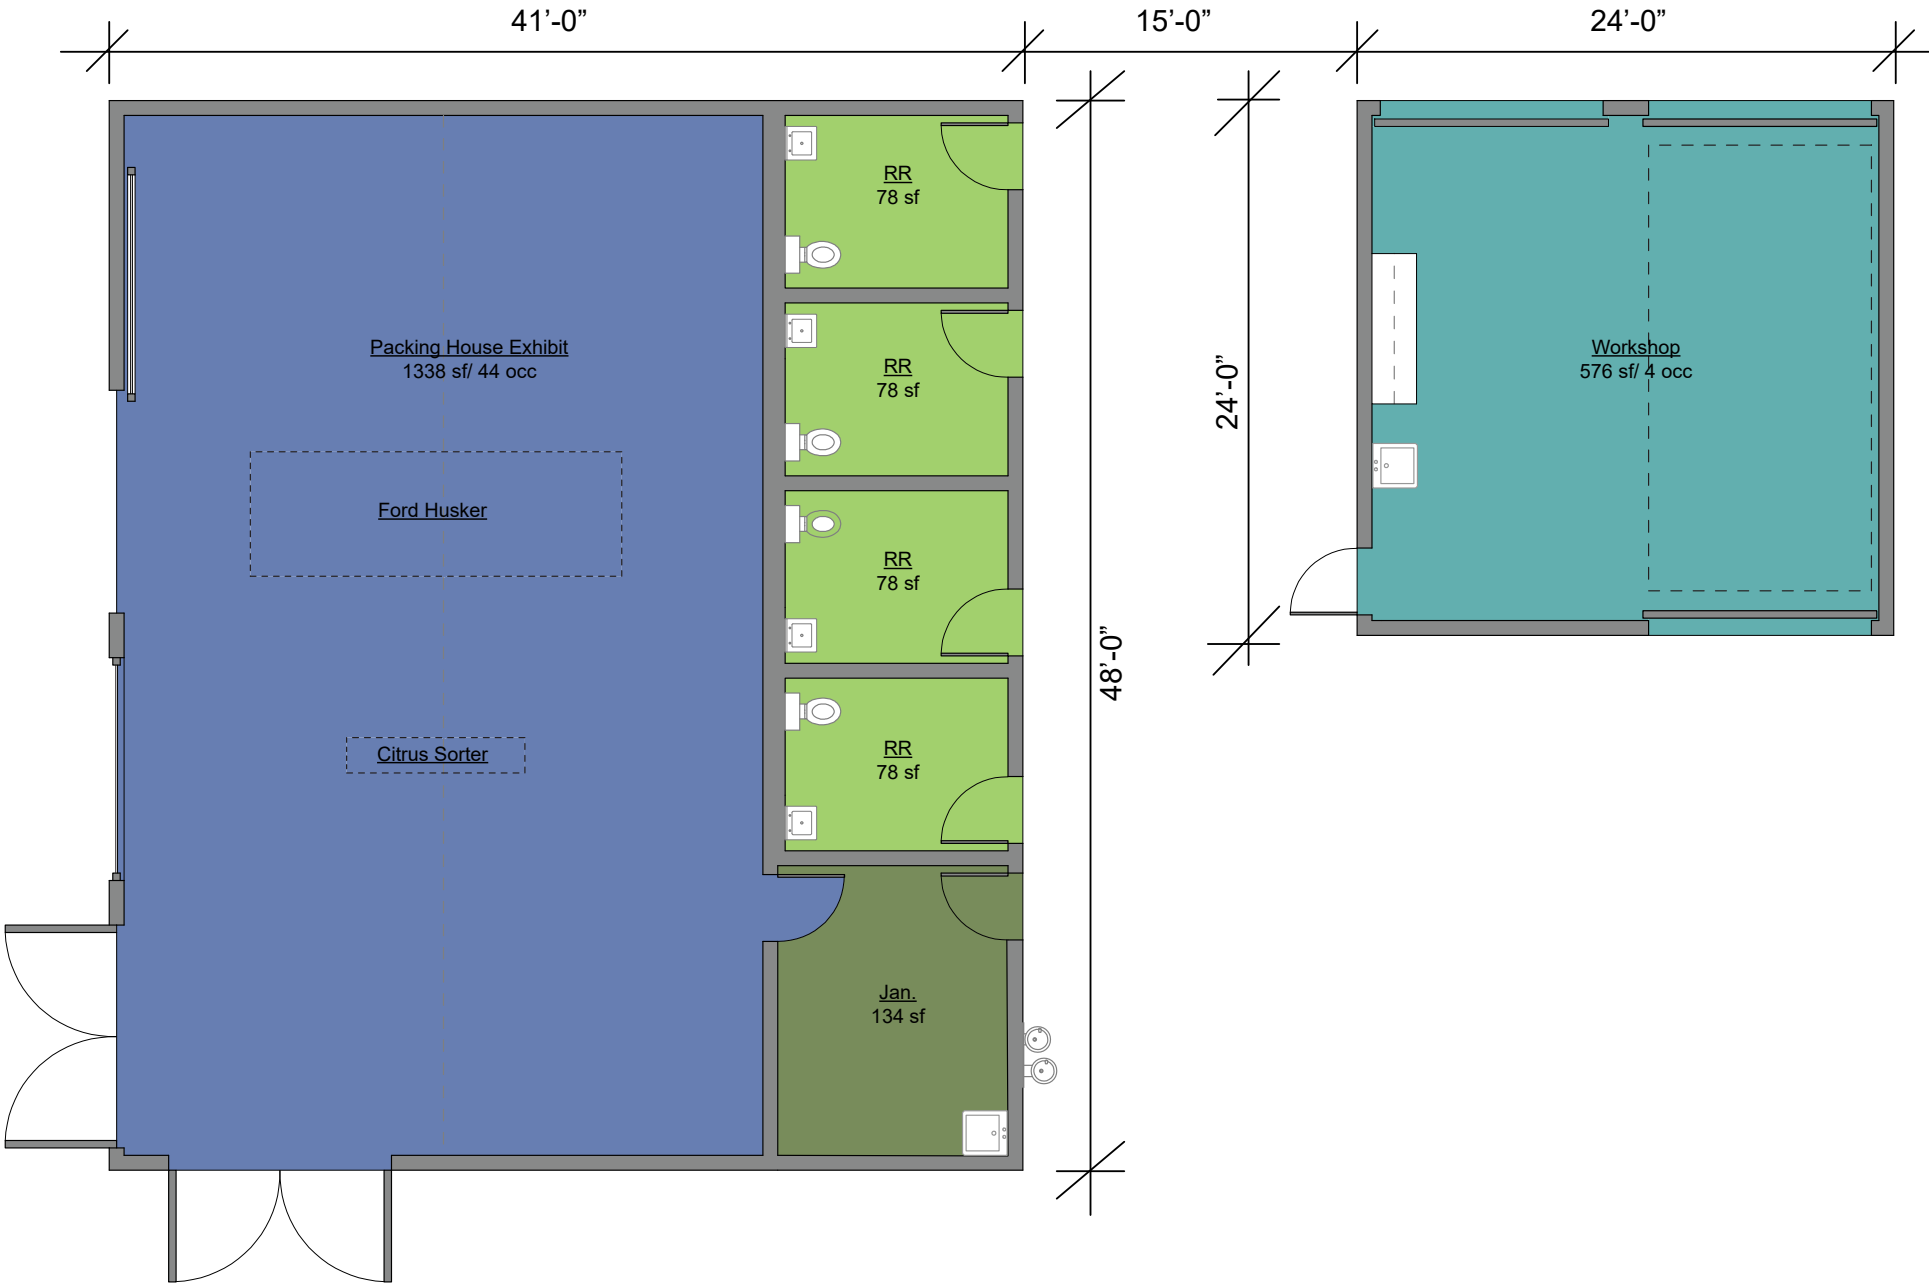

Floor Plan
1/8" = 1'-0"



The Packing House View



Character Images



Corrugated walls



Taupe wood walls



windws_doors_roof



Relocate orange sorting or packing machine from Visitor Center to the Packing House for exhibit.



Tractors or orchard equipments can be displayed in outdoor learning courtyard area





Discussion

