

1 RESOLUTION NO.

2 A RESOLUTION OF THE CITY COUNCIL OF THE CITY OF  
3 RIVERSIDE, CALIFORNIA, ESTABLISHING THE PUBLIC USE AND  
4 NECESSITY FOR WHICH CERTAIN LEGALLY DESCRIBED REAL  
5 PROPERTY IS TO BE ACQUIRED BY EMINENT DOMAIN, STATING  
6 THE STATUTORY AUTHORITY FOR SUCH ACQUISITION, AND  
7 AUTHORIZING PROCEEDINGS IN EMINENT DOMAIN FOR THE  
8 PURPOSE OF INSTALLING APPROXIMATELY 10 MILES OF 69KV  
9 SUB-TRANSMISSION LINES, CONSTRUCTION OF A NEW 230KV  
10 TO 69KV SUBSTATION, IMPROVEMENTS TO FIVE EXISTING  
11 SUBSTATIONS, RELOCATION OF EXISTING DISTRIBUTION LINES,  
12 AND INSTALLATION OF NEW TELECOMMUNICATION LINES.

13 WHEREAS, the City of Riverside has identified the following real property in the City of  
14 Riverside for acquisition pursuant to this Resolution:

15 Assessor's Parcel No.: 143-030-009

16 Street Address: Jones Avenue south of Mobley Avenue, Riverside, CA 92505

17 Record Owner: Bowlus Pacific Ventures, LLC

18 Required Interest: Public Utility Easement, Temporary Construction Easement

19 Uneconomic Remnant: No

20 WHEREAS, the City Clerk of the City of Riverside duly noticed the City Council's  
21 intention to adopt a Resolution of Necessity pursuant to California Code of Civil Procedure  
22 section 1245.235 for the purpose of acquiring certain interests in real property by eminent  
23 domain to install approximately 10 miles of 69kV sub-transmission lines, construction of a new  
24 230kV to 69kV substation, improvements to five existing substations, relocation of existing  
25 distribution lines, and installation of new telecommunication lines, from Riverside's Energy  
26 Resource Center (RERC) to Riverside Public Utilities' (RPU) Harvey Lynn and Freeman  
27 Substations ("Project"); and

28 WHEREAS, a public hearing was held by the City Council on September 13, 2016, at the  
time and place stated in the Notice of Intention to Adopt a Resolution of Necessity, at which time  
the City Council duly considered the matters to be heard.

///

1 NOW, THEREFORE, BE IT FOUND, RESOLVED, DETERMINED, AND ORDERED  
2 by the City Council of the City of Riverside, California as follows:

3 1. The real property interests sought to be acquired are located in the city and county  
4 of Riverside, state of California, and are legally described in the attached Exhibit 1. Parcel maps  
5 depicting the general location and dimensions of the interests to be acquired are attached hereto  
6 as Exhibit 2. Exhibits 1 and 2 are incorporated herein by this reference ("Subject Property").

7 2. The City of Riverside is authorized to acquire the Subject Property by right of  
8 eminent domain pursuant to the Charter of the City of Riverside, California Government Code  
9 sections 37350.5, 39792, 40401, and 40404, the Eminent Domain Law commencing with  
10 California Code of Civil Procedure section 1235.010, and Article I, section 19, of the  
11 Constitution of the State of California.

12 3. Facts in support of findings contained in the City Council memoranda dated  
13 September 13, 2016, are hereby adopted and incorporated herein by this reference.

14 4. The public use for which the Subject Property is being acquired by right of  
15 eminent domain is to install approximately 10 miles of 69kV sub-transmission lines, construction  
16 of a new 230kV to 69kV substation, improvements to five existing substations, relocation of  
17 existing distribution lines, and installation of new telecommunication lines; and as necessary, the  
18 widening of streets, construction of sidewalks, curbs, and gutters, grading and landscaping,  
19 installation of new traffic signals and street lights, installation and relocation of public utilities,  
20 undergrounding of overhead power lines where required, and such other related improvements as  
21 may be necessary to promote the health, safety, and welfare of the general public.

22 5. The public interest and necessity require the proposed Project in order to provide  
23 Riverside Public Utilities (RPU) a second connection to the state electric transmission grid,  
24 addressing the long-term electric capacity and reliability needs of the City, and in order to protect  
25 the health, and safety and welfare of the general public at large. More specifically, RPU has an  
26 obligation to provide a safe and reliable energy supply and electrical infrastructure to all  
27 customers, including government, education, and health facilities within the City limits. The  
28 Riverside Transmission Reliability Project (RTRP) is a joint project with Southern California

1 Edison (SCE) to provide RPU a second connection to the state electric transmission grid  
2 addressing the long term electric capacity and reliability needs of the City. SCE performed a  
3 System Impact Study and a Facilities Study in 2005 at the request of RPU. Both studies indicated  
4 the need for the project. In June, 2006, the California Independent System Operator's Board of  
5 Governors affirmed construction of RTRP. The rapid population growth and commercial  
6 development in the City have led to an increase in local electric customers and in their use of  
7 electric energy. Currently, the sole source of bulk electrical energy supply for RPU electric  
8 customers is through SCE's Vista Substation located within the City of Grand Terrace.  
9 Beginning in 2006, RPU's electrical demand has exceeded the available 557 MW of capacity  
10 from Vista Substation, requiring local generation during peak load conditions. A new  
11 interconnection to SCE's transmission system is urgently needed to provide capacity for existing  
12 as well as new electrical load and an additional point of interconnection for reliability purposes.  
13 Without this addition, load shedding and area electrical blackouts will eventually be required.  
14 Load shedding is the intentional, controlled interruption of electrical load. It is performed by  
15 system operators, or by automatic equipment, in order to protect the majority of the electric  
16 system from permanent damage, such as from an overload. In addition to increasing capacity, the  
17 RTRP would substantially reduce the impact of an outage similar to that which occurred to the  
18 City of Riverside in October 2007, when service from Vista Substation was interrupted. All  
19 electric customers, including government, school, university, and hospital facilities, within the  
20 City lost power for up to four hours. RERC and Springs generation have already been  
21 constructed within the City in part to address the capacity limit at Vista Substation. The internal  
22 generation reduces the power that must flow through the transformers at Vista Substation by  
23 generating and supplying it locally. However, these generators are "peaking" units. As such, the  
24 number of hours that the units can operate is limited by the permit requirements issued by the  
25 South Coast Air Quality Management District (SCAQMD). It is not prudent utility practice to  
26 defer transformer capacity additions by continued installation of peaking units. In addition,  
27 reinforcement is urgently needed to the existing 69 kV sub-transmission system to meet standard  
28 reliability criteria. Without reinforcements, load shedding may occur during peak load



1 conditions. As a part of RTRP, RPU's local system will be divided into two systems: the east  
2 system, served from Vista Substation, and the west system, served from the new Wilderness  
3 Substation. This division would include the remaining sub-transmission line reinforcements that  
4 are needed. This project will accommodate the current needs of the population as well as the  
5 needs of future population growth and energy demand. As such, the project will protect the  
6 health, safety and welfare of the general public by supplying reliable and safe electrical energy.  
7 Accordingly, the Project is designed to enhance the health, safety, and welfare of the general  
8 public.

9         6. The proposed Project is planned and located in a manner that will be most  
10 compatible with the least private injury. A number of alternatives were considered and  
11 eliminated from further consideration when they failed to meet most of the basic project  
12 objectives, were infeasible, or would not avoid significant impacts on the environment and  
13 private property interests. RTRP is designed to minimize impacts to private property. The real  
14 property interests sought to be acquired are necessary for the construction of the needed  
15 transmission lines. Thus, the proposed project is planned and located in a manner that will be  
16 most compatible with the least private injury to the parcels and property interests that are  
17 necessary to complete the project in a manner that enhances the health, safety and welfare of the  
18 general public by supplying reliable and safe electrical energy.

19         7. The Subject Property is necessary for the proposed Project to improve the general  
20 health, safety, and welfare of the public, as well as to provide RPU a second connection to the  
21 state electric transmission grid, addressing the long-term electric capacity and reliability needs of  
22 the City. RTRP is designed to minimize impacts to private property and the real property  
23 interests sought to be acquired are necessary for the construction of the needed transmission  
24 lines. The property sought is necessary for the general health, safety and welfare of the public by  
25 addressing the energy delivery needs of the City as a whole.

26         8. The offer required by section 7267.2 of the Government Code of the State of  
27 California has been made to the owners of record of the Subject Property based upon the  
28 approved appraisal of fair market value as prepared by a qualified independent appraiser.

1           9.       The City of Riverside has an overriding need for prejudgment possession of the  
2 property interests identified herein in that: (1) The rapid population growth and commercial  
3 development in the City have led to an increase in local electric customers and in their use of  
4 electric energy. (2) Currently, the sole source of bulk electrical energy supply for RPU electric  
5 customers is through SCE's Vista Substation located within the City of Grand Terrace. (3)  
6 Beginning in 2006, RPU's electrical demand has exceeded the available 557 MW of capacity  
7 from Vista Substation, requiring local generation during peak load conditions. (4) A new  
8 interconnection to SCE's transmission system is urgently needed to provide capacity for existing  
9 as well as new electrical load and an additional point of interconnection for reliability purposes.  
10 (5) Without this addition, load shedding and area electrical blackouts will eventually be required.  
11 (6) In addition to increasing capacity, the RTRP would substantially reduce the impact of an  
12 outage similar to that which occurred to the City of Riverside in October 2007, when service  
13 from Vista Substation was interrupted. (7) In addition, reinforcement is urgently needed to the  
14 existing 69 kV sub-transmission system to meet standard reliability criteria. Without  
15 reinforcements, load shedding may occur during peak load conditions. This project will  
16 accommodate the current needs of the population as well as the needs of future population  
17 growth and energy demand. Prompt completion of the proposed improvements will provide RPU  
18 a second connection to the state electric transmission grid, addressing the long-term electric  
19 capacity and reliability needs of the City.

20           10.       If this Resolution of Necessity provides in the recitals that the Subject Property is  
21 being taken as an economic remnant, then said parcels are being acquired pursuant to California  
22 Code of Civil Procedure section 1240.410.

23           11.       To the extent that any portion of the Subject Property has been or is presently  
24 appropriated for a public use, the City Council finds and declares pursuant to section 1240.510 of  
25 the Code of Civil Procedure of the State of California that the proposed use will not  
26 unreasonably interfere with or impair the continuance of the public use as it now exists or may  
27 reasonably be expected to exist in the future.

28           12.       To the extent that any portion of the Subject Property has been or is presently

1 appropriated to a public use, the City Council finds and declares pursuant to California Code of  
2 Civil Procedure section 1240.610 that the proposed use is a more necessary public use.

3 13. All applicable requirements of the California Environmental Quality Act and the  
4 regulations of the City of Riverside implementing the Act have been completed.

5 14. The City Attorney is authorized to (i) correct any errors or to make or agree to  
6 non-material changes in the legal description of the real property that are deemed necessary for  
7 the conduct of the condemnation action or other proceedings or transaction required to acquire  
8 the Subject Property; (ii) reduce or modify the extent of the interests or property to be acquired  
9 so as to reduce the compensation payable in the action where such change would not  
10 substantially impair the construction and operation for the project for which the Subject Property  
11 is being acquired; and (iii) deposit or direct payment of money out of the proper funds of the City  
12 of Riverside for probable compensation according to the provisions of the Eminent Domain Law  
13 (Code of Civil Procedure section 1235.010 et seq.) and for jury fees, reporter fees, and other  
14 costs hereby authorized.

15 15. The City Council authorizes and directs the City Attorney to cause eminent  
16 domain proceedings in the name of the City of Riverside to be prosecuted in the Superior Court  
17 of the state of California, in and for the county of Riverside, or in any other court having  
18 jurisdiction thereof, for the acquisition of the real properties herein described by condemnation in  
19 accordance with the Eminent Domain Law, and to make an application to said court for an order  
20 for prejudgment possession if such is necessary to permit timely construction of the Project.

21 16. The City Clerk shall certify to the adoption of this Resolution.

22 ///

23 ///

24 ///

25 ///

26 ///

27 ///

28 ///



1  
2  
ADOPTED by the City Council this \_\_\_\_ day of \_\_\_\_\_, 2016.

\_\_\_\_\_  
WILLIAM R. BAILEY, III  
Mayor of the City of Riverside

Attest:

\_\_\_\_\_  
COLLEEN J. NICOL  
City Clerk of the City of Riverside

I, Colleen J. Nicol, City Clerk of the City of Riverside, California, hereby certify that the foregoing resolution was duly and regularly introduced and adopted at a meeting of the City Council of said City at its meeting held on the \_\_\_\_ day of \_\_\_\_\_, 2016, by the following vote, to wit:

Ayes:  
  
Noes:  
  
Absent:

IN WITNESS WHEREOF I have hereunto set my hand and affixed the official seal of the City of Riverside, California, this \_\_\_\_ day of \_\_\_\_\_, 2016.

\_\_\_\_\_  
City Clerk of the City of Riverside

L16-0089

**EXHIBIT 1**



**Permanent Electric Energy Distribution and Transmission Facilities, and Telecommunication Facilities Easement (Public Utilities Easement)**

An easement and right-of-way for the construction, reconstruction, maintenance, operation, inspection, repair, replacement, relocation, renewal and removal of *electric energy distribution and transmission facilities, and telecommunication facilities*, together with all necessary appurtenances, in, under, upon, over and along that certain real property. Together with the right to clear and keep clear said easement and right-of-way from any structures or trees, to enter upon and to pass and repass over and along said real property, and to deposit tools, implements and other material thereon by Grantee (City of Riverside), its officers, agents and employees whenever and wherever necessary for the purpose of constructing, reconstructing, maintaining, operating, inspecting, repairing, replacing, relocating, renewing and removing said *electric energy distribution and transmission facilities, and telecommunication facilities*.

**Overhead Electric Energy Distribution and Transmission Facilities, and Telecommunication Facilities Easement (Public Utilities Easement – Overhead)**

An easement and right-of-way for the construction, reconstruction, maintenance, operation, inspection, repair, replacement, relocation, renewal and removal of *electric energy distribution and transmission facilities, and telecommunication facilities*, together with all necessary appurtenances over that certain real property. Further, Grantor shall not erect, place, construct, nor permit to be erected, placed or constructed any structures or modifications to existing structures above the existing finished height of any structures existing as of the date of recordation of this easement. This height restriction is made supplemental to existing City of Riverside building code regarding setbacks, any permanent future construction or additions to existing structures and is hereby imposed in said easement.

**60-Day Temporary Construction Easement (Temporary Construction Easement)**

A temporary easement and right of way allowing Grantee (City of Riverside) the right to use the property for the purpose of installing overhead electrical lines. Such use may include, but is not limited to ingress and egress of persons and vehicles, the deposit of tools, equipment, machinery, and materials used in the performance of the construction, and for similar purposes by Grantee, its officers, employees, agents or contractors. Upon completion of construction, Grantee promises to remove all debris, waste, brush, or other materials deposited or placed upon the property subject to this temporary easement. Grantee further promises to make all reasonable efforts to return the surface of the property, with the exception of vegetation, to its original condition prior to entry. The temporary easement and right of way shall terminate two (2) months after issuance of the Notice to Proceed or upon completion of the installation of the overhead electrical lines, whichever occurs first.

**EXHIBIT A**

**Public Utility Easement  
POR. A.P.N. 143-030-009**

**All that certain real property situated in the City of Riverside, County of Riverside, State of California, described as follows:**

**Lot 18 of El Rincon, in the City of Riverside, County of Riverside, State of California, as shown by Map on file in Book 11, Pages 85 and 86 of Maps, i Records of said County.**

**BEGINNING at the Southeast corner of said Lot 18;**

**THENCE North 88° 18' 34" West along the South line of said Lot 18 a distance of 15.23 feet;**

**THENCE North 0° 51' 48" East, a distance of 195.33 feet to a point distant 18.05 feet westerly as measured at right angles from the Easterly line of said Lot 18;**

**THENCE North 6° 06' 54" East, a distance of 105.00 feet to a point on the Northerly line of said Lot 18;**


**THENCE South 88° 18' 34" East along said Northerly line, a distance of 9.95 feet to the Northeast corner of said Lot 18;**

THENCE South 1° 41' 26" West along the Easterly line of said Lot 18 a distance of 300.00 feet to the POINT OF BEGINNING.


Containing 0.11 Acres or 4716 square feet more or less.

This description was prepared by me or under my direction in conformance with the requirements of the Land Surveyors Act.

  
Richard F. Wenglikowski, L.S. 4904      2/21/15  
Date

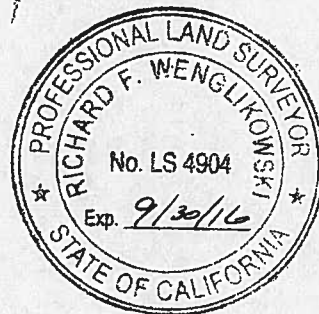

DESCRIPTION APPROVAL:

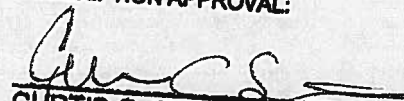  
CURTIS C. STEPHENS, L.S. 7519      3/26/15  
CITY SURVEYOR      DATE



## LEGAL DESCRIPTION

69 KV RTRP PROJECT

Por. A.P.N.: 143-030-009

Temporary Construction Easement – TCE 5

That certain real property located in the City of Riverside, County of Riverside, State of California, described as follows:

That Portion of Lot 18 of El Rincon, as shown by map on file in Book 11, Pages 85 through 86 of Maps, Records of Riverside County, California, described as follows:

BEGINNING at the Northeast corner of said Lot 18;

THENCE North  $88^{\circ}18'34''$  West, along the north line of said Lot 18, a distance of 40.00 feet to a point on a line which is parallel with and distant 40.00 feet West, as measured at right angles to the East line of said Lot 18;

THENCE South  $01^{\circ}41'26''$  West, along said parallel line, a distance of 85.00 feet;

THENCE South  $75^{\circ}43'26''$  West a distance of 271.04 feet to a point on the west line of said Lot 18, distant thereon 143.00 feet northerly of the Southwest corner of said Lot 18;


THENCE South  $12^{\circ}32'26''$  West, along the west line of said Lot 18, a distance of 143.00 feet to the Southwest corner of said Lot 18;


THENCE North  $68^{\circ}41'34''$  East, a distance of 355.78 feet to a point on the east line of said Lot 18, distant thereon 161.00 feet southerly of the Northeast corner of said Lot 18;

THENCE North  $01^{\circ}41'26''$  East, a distance of 161.00 feet, along the east line of said Lot 20, a distance of 161.00 feet to the POINT OF BEGINNING.

Area – 37,440 S.F. more or less

This description was prepared by me or under my direction in conformance with the requirements of the Land Surveyors Act.

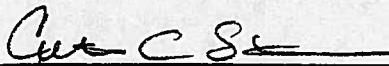  
Curtis C. Stephens, L.S. 7519

9/2/15 Prep.   
Date



**EXHIBIT 2**

THIS PLAT IS SOLELY AN AID IN LOCATING THE PARCEL(S) DESCRIBED IN THE ATTACHED DOCUMENT. IT IS NOT A PART OF THE WRITTEN DESCRIPTION THEREIN.



SCALE: 1" = 100'

EL RINCON  
MB 11/85-86

PM 8982  
PMB 51/26-27

LOT 18  
(APN 143-030-009)  
EASEMENT AREA  
0.11 ACRES± (4,716 sq.ft.)

LOT 25

POB  
SOUTHEAST  
CORNER LOT 18

TO WELLS AVE

25'

JONES AV N 14°28' E

25'

TO JERI DR

MULL AVE

MOBLEY AVE

Richard F.  
Wenglikowski PLS  
Carey, ID  
208-720-5692

DATE  
02/11/15


CITY OF RIVERSIDE PUBLIC UTILITY  
PUBLIC UTILITY EASEMENT

PROJECT: 69KV RTRP PROJECT

SHEET NO.  
1 of 1

DRAWING NO.  
CB-64S-D46



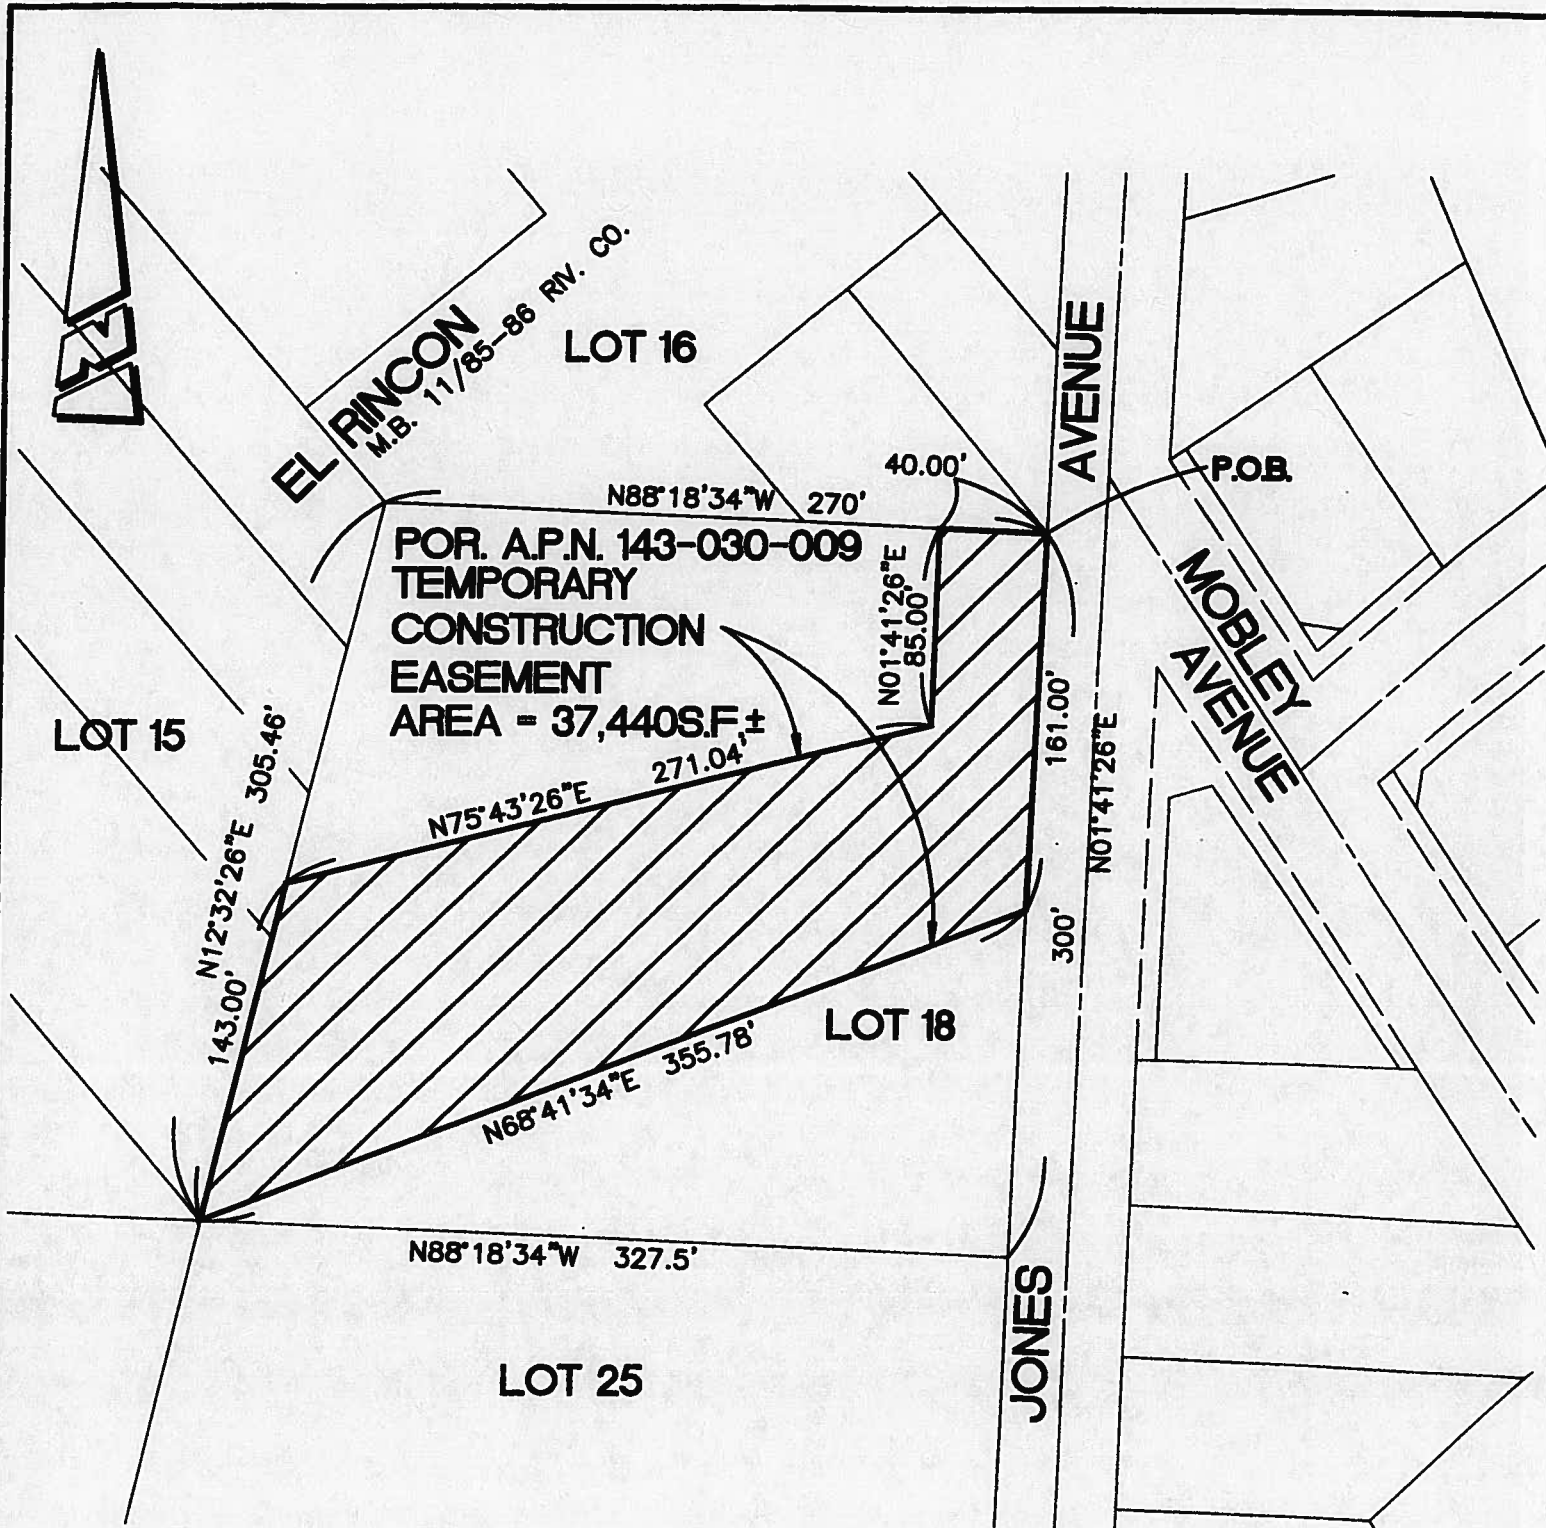

# • CITY OF RIVERSIDE, CALIFORNIA •

THIS PLAT IS SOLELY AN AID IN LOCATING THE PARCEL(S) DESCRIBED IN THE ATTACHED DOCUMENT. IT IS NOT A PART OF THE WRITTEN DESCRIPTION THEREIN.

SHEET 1 OF 1

SCALE: 1"=80'

DRAWN BY: CURT

DATE: 6/11/15

SUBJECT: 69KV RTRP PROJECT - TCE 5

**DIVIDER**