


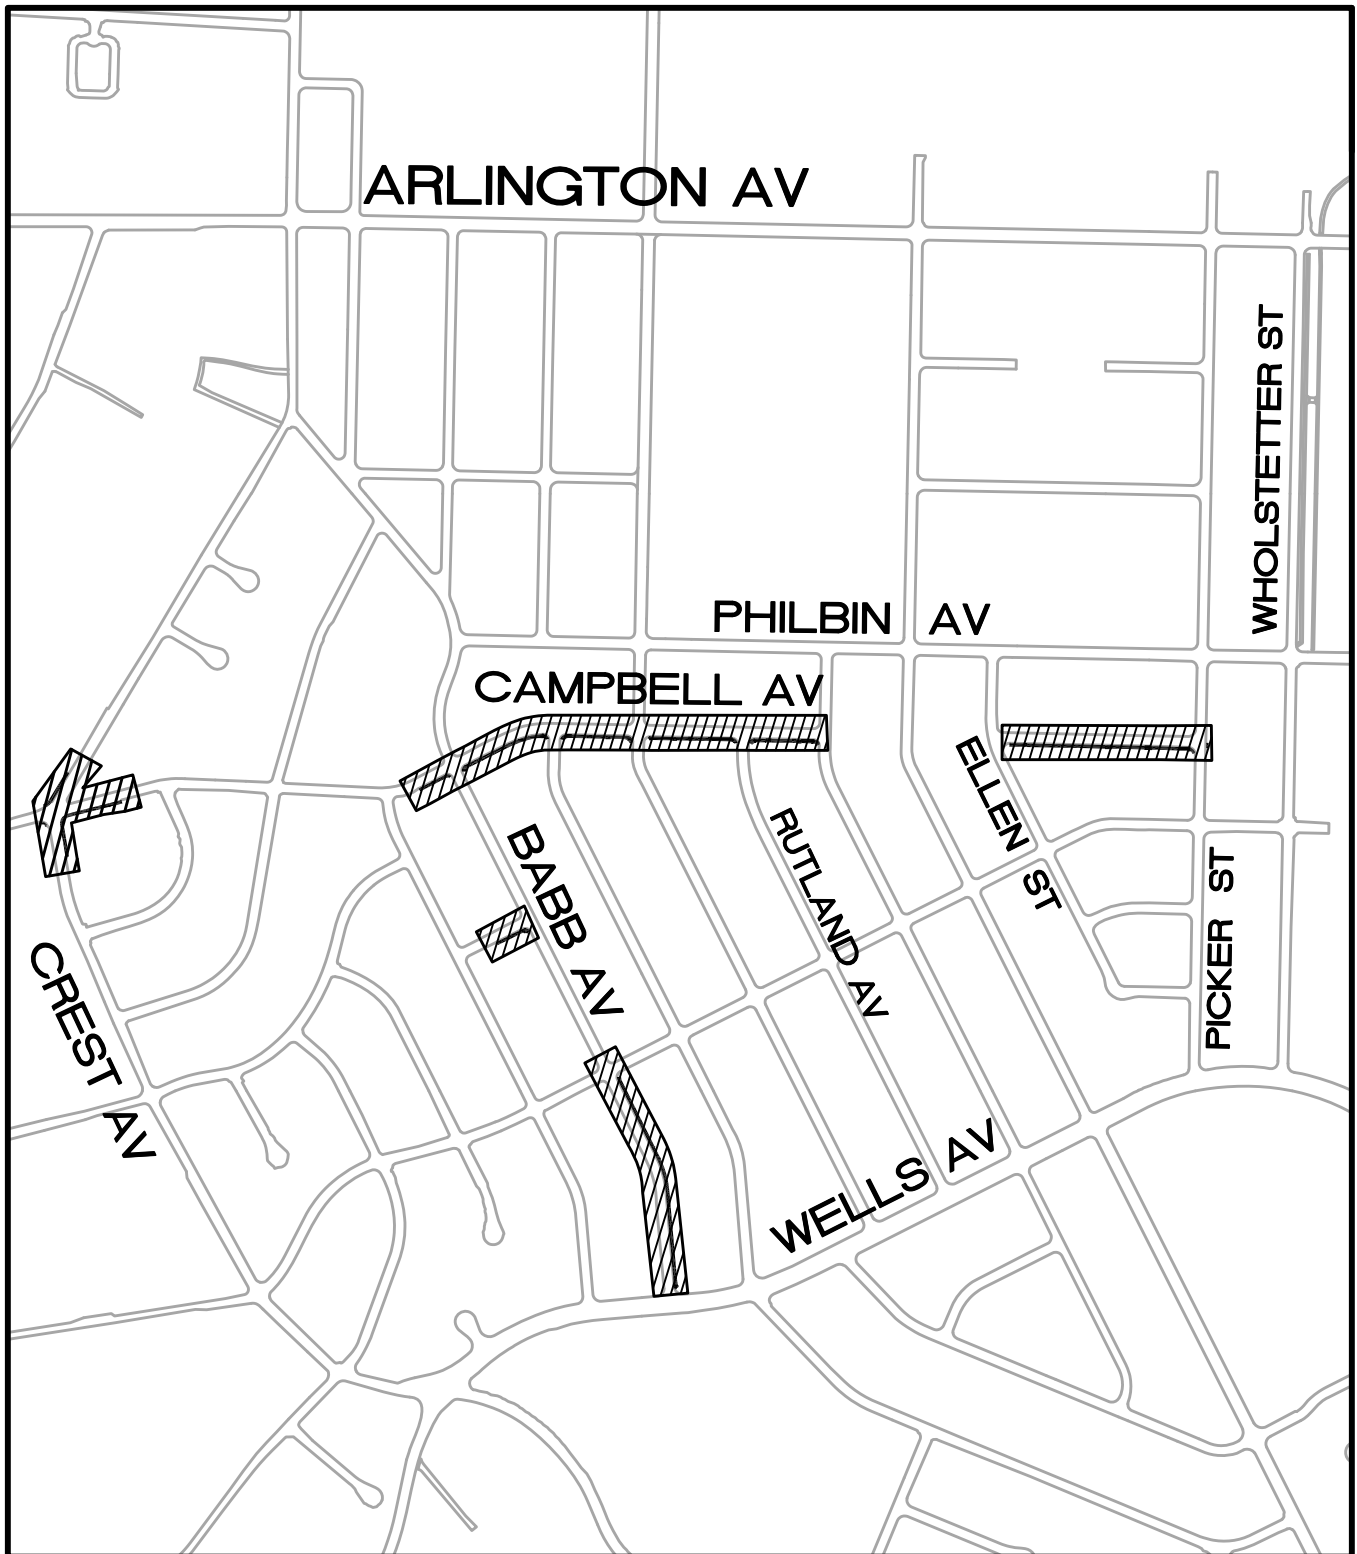

BID 7426 - PROJECT LOCATION

CAMPBELL AVENUE AND BABB AVENUE SIDEWALK
IMPROVEMENTS