




SITE SECTION A-A
SCALE: 1/16" = 1'-0"

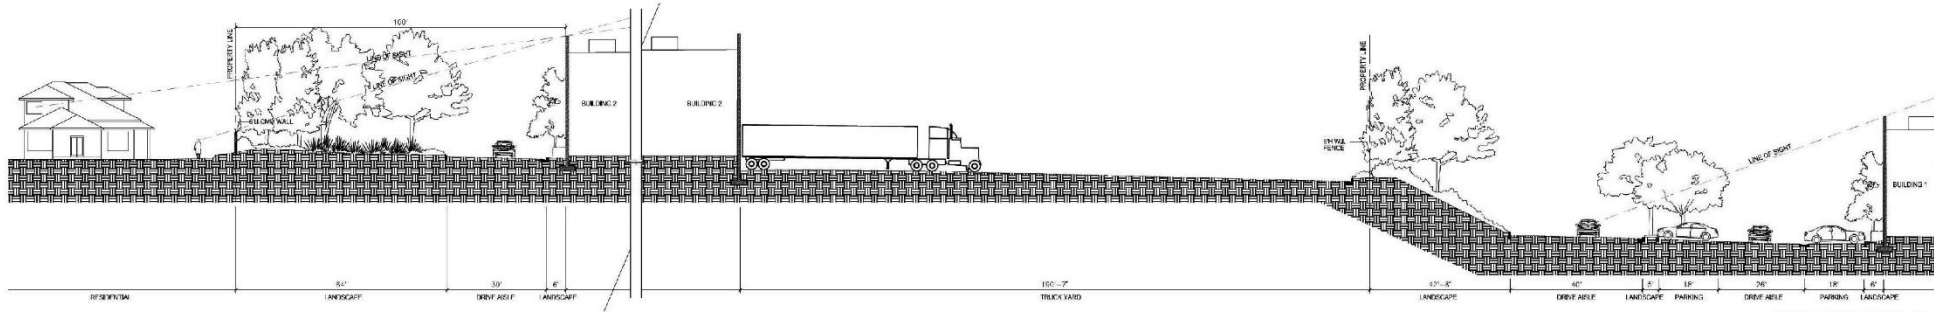

SITE SECTION B-B
SCALE: 1/16" = 1'-0"

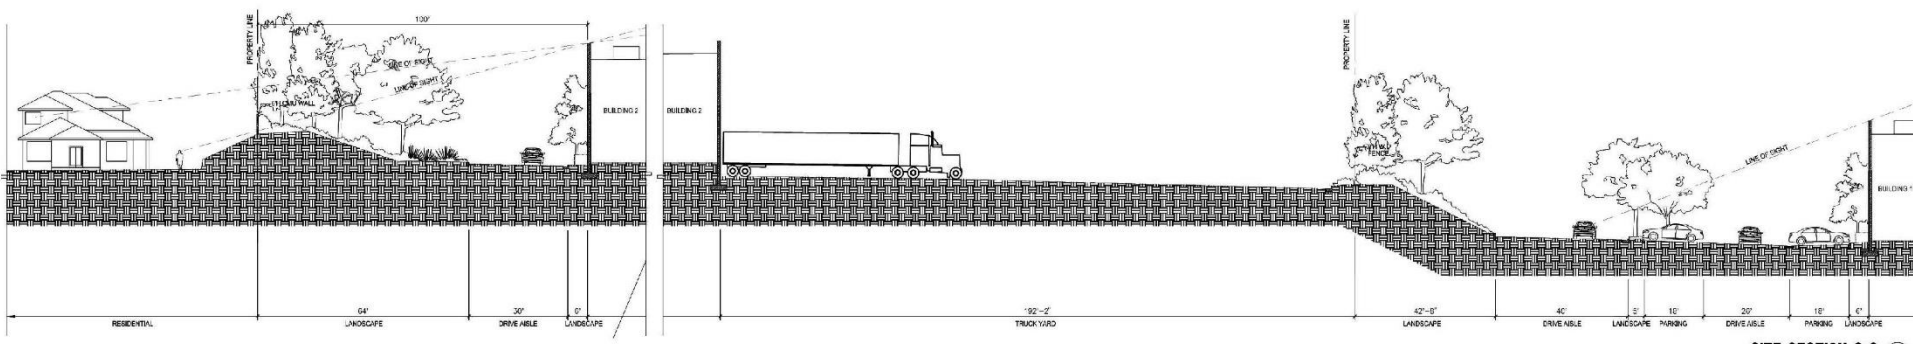

SITE SECTION C-C
SCALE: 1/16" = 1'-0"

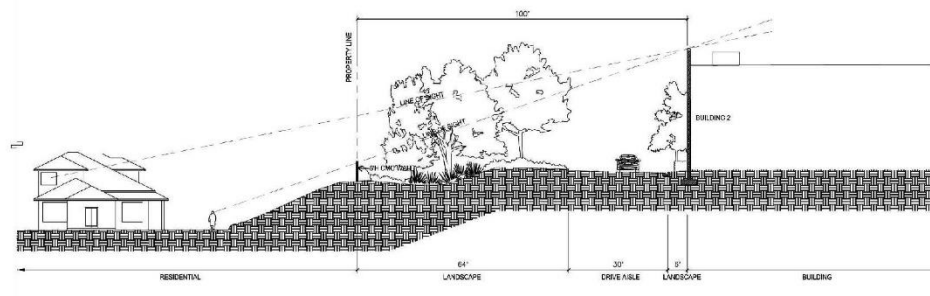

SITE SECTION D-D
SCALE: 1/16" = 1'-0"

Exhibit 9 - Line of Site

