



476-22p2_esf2.dwg

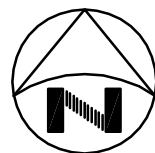

VERIFY SCALES
BAR IS ONE INCH ON
ORIGINAL DRAWING
0 1"
IF NOT ONE INCH ON
THIS SHEET, ADJUST
SCALES ACCORDINGLY

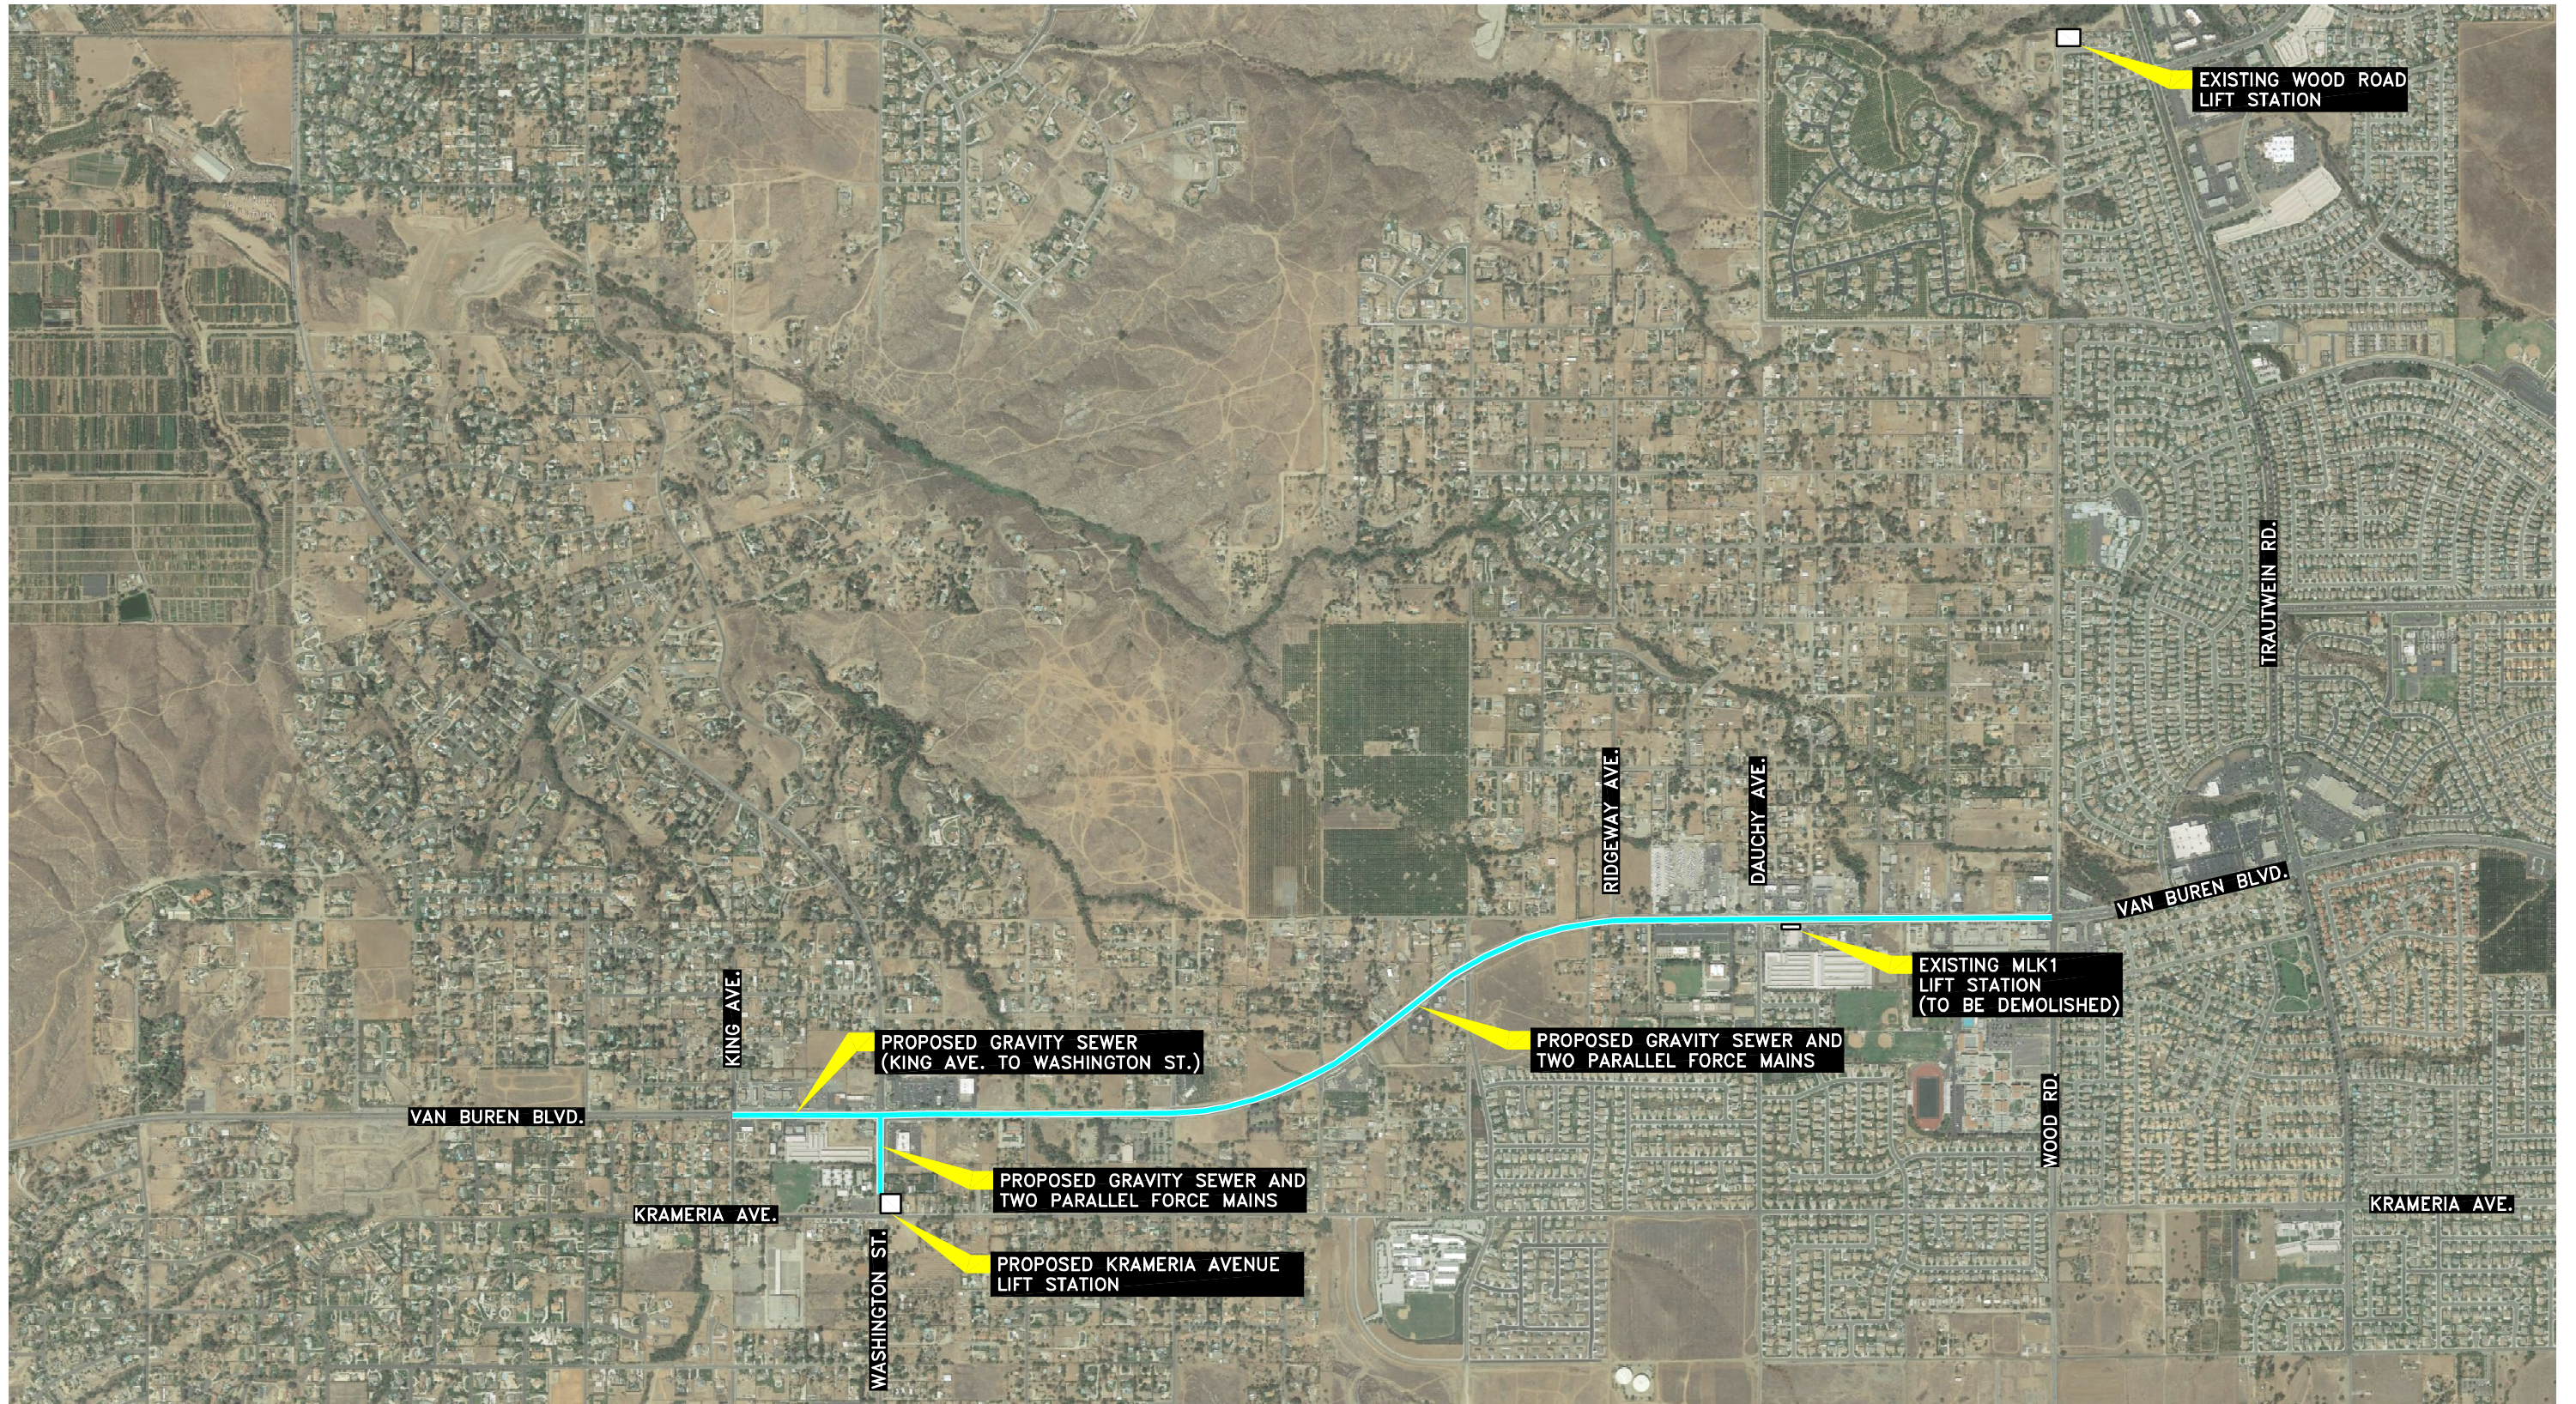

KRIEGER & STEWART
Engineering Consultants
3602 University Avenue • Riverside, CA 92501
www.kriegerandstewart.com • 951-684-6900

SCALE: 1"=1500'±

DATE: 10/24/19

CITY OF RIVERSIDE PUBLIC WORKS DEPARTMENT

VAN BUREN BOULEVARD SEWER INSTALLATION PROJECT

PROJECT LOCATION OVERVIEW

DRAWN BY: MFB

CHECKED BY: VEM

W.O.: 476-22.2

FIGURE

2

OF 5