


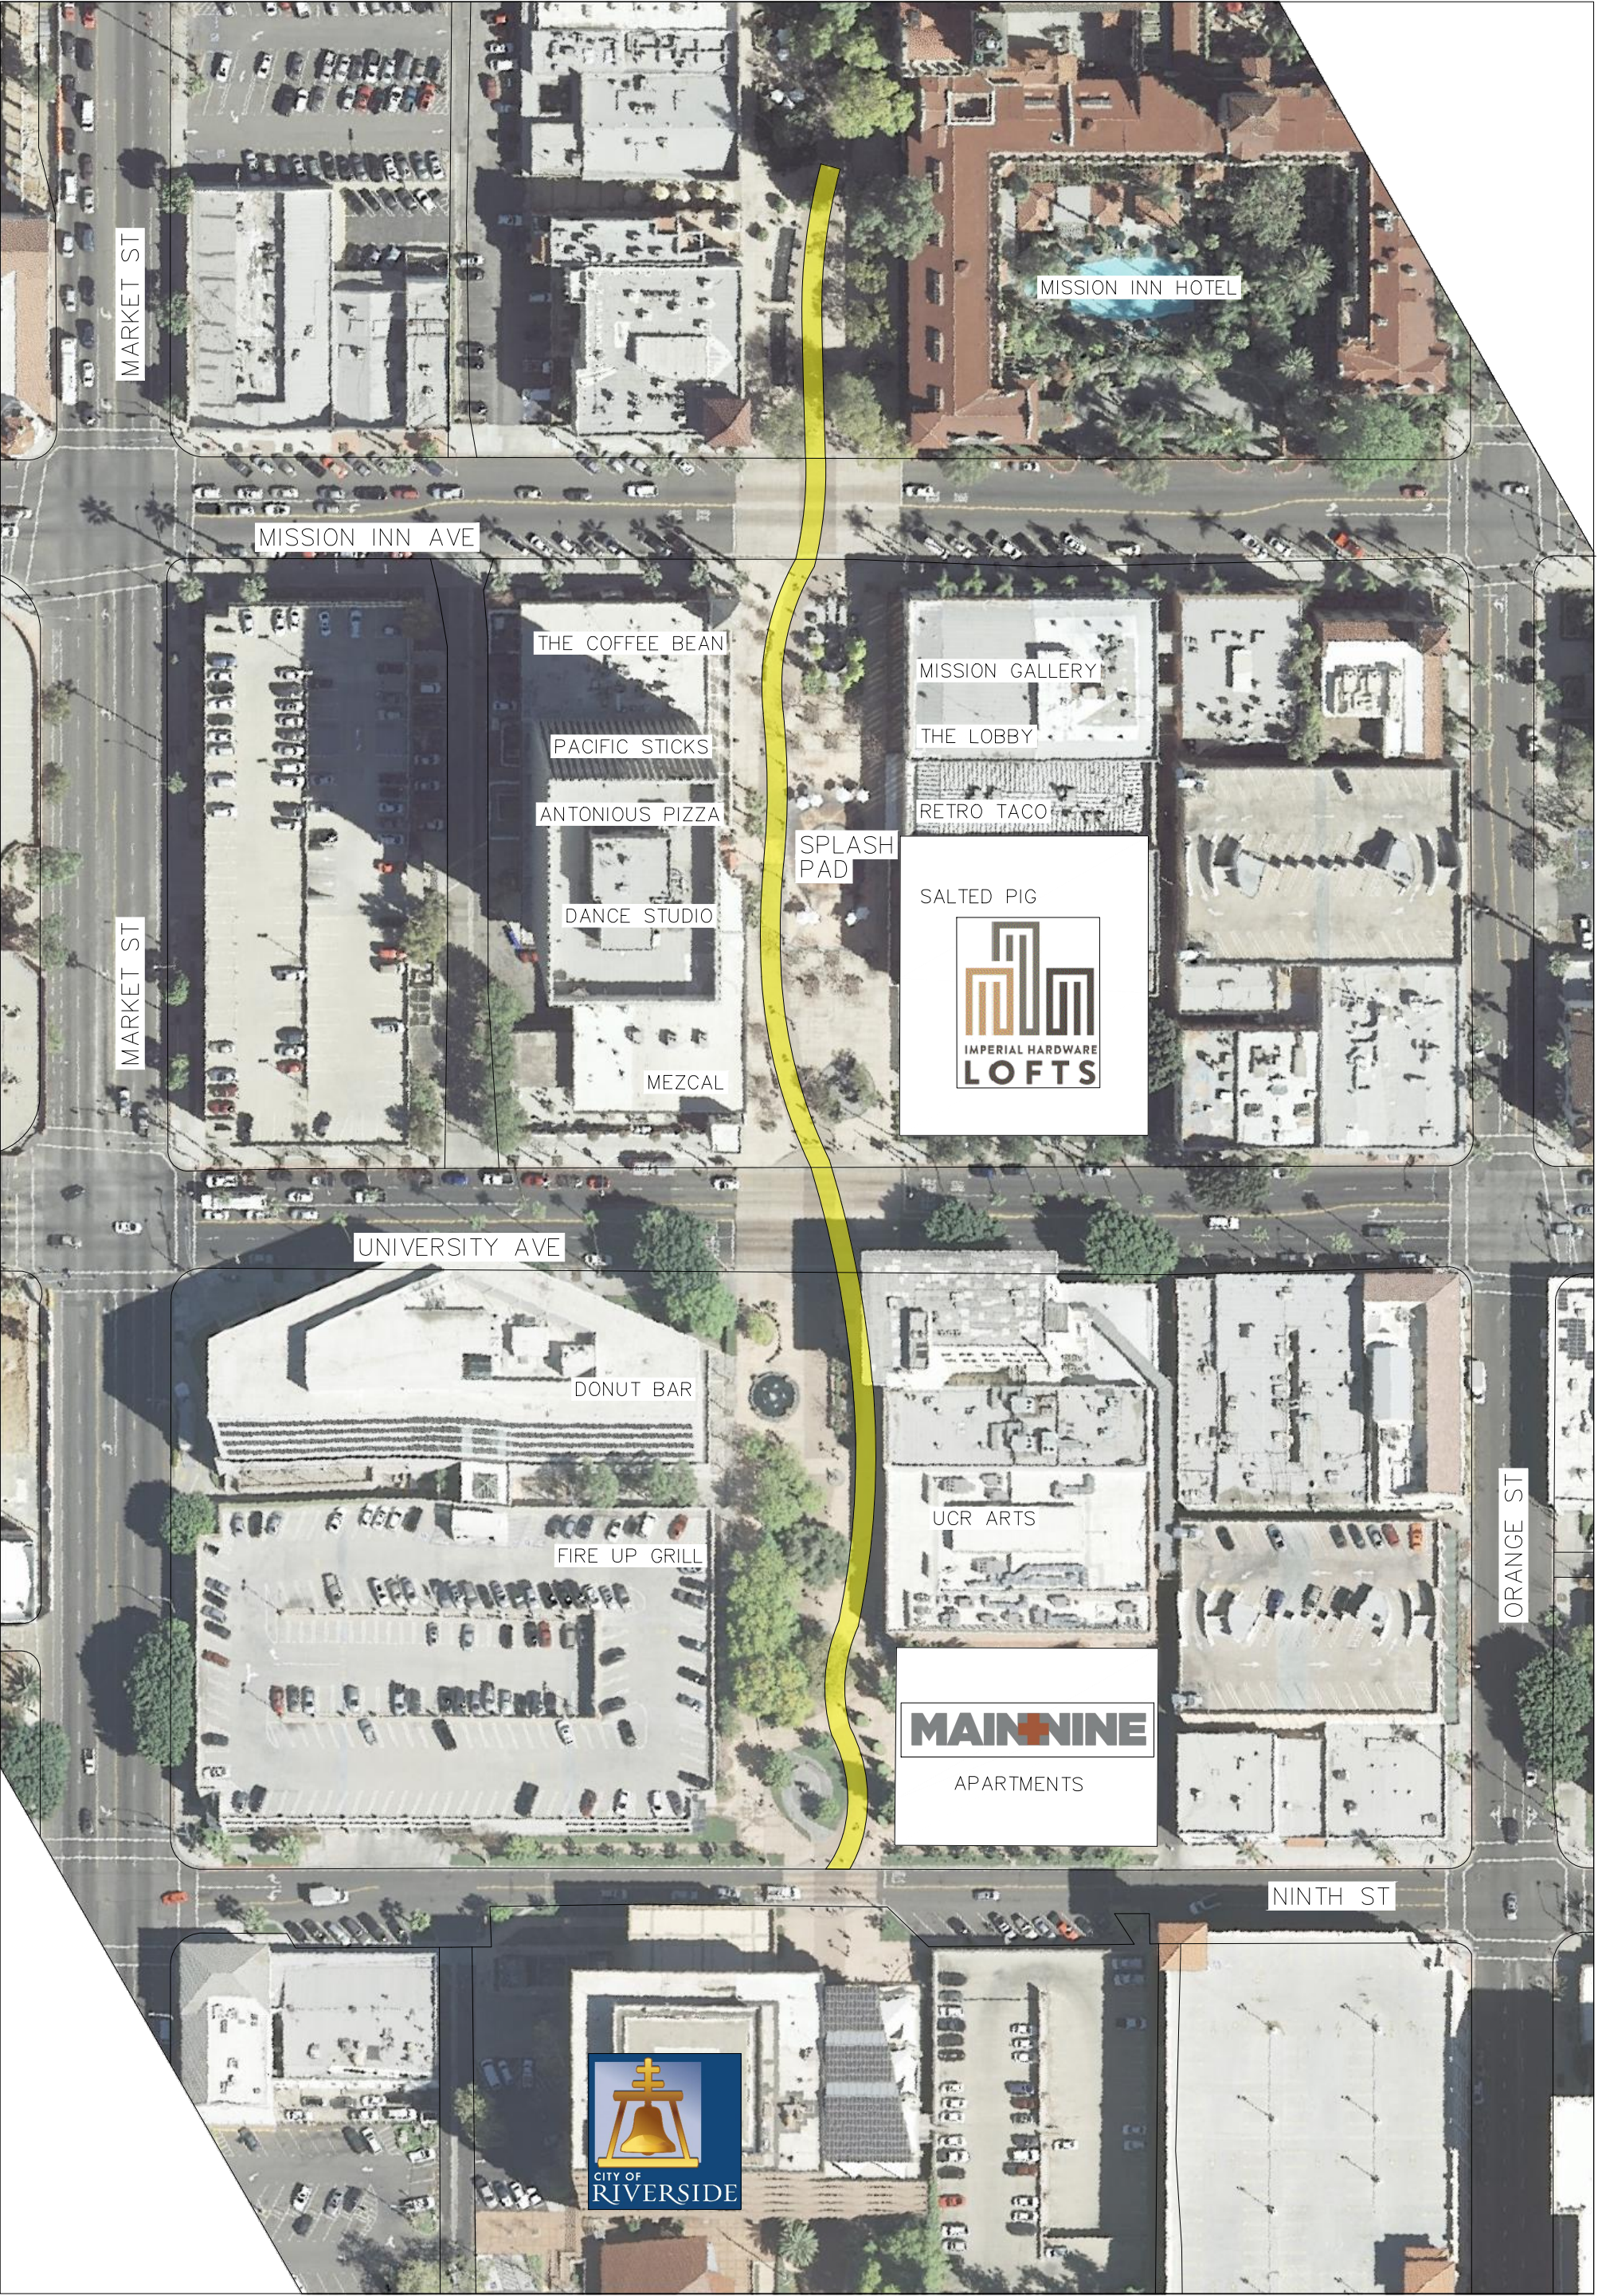

EMERGENCY VEHICLE RESPONSE ROUTE
(12' IN WIDTH MINIMUM)

ATTACHMENT B – MAIN STREET MALL AREA