


ATTACHMENT 4: PROPOSED PARKING LOT CONFIGURATION

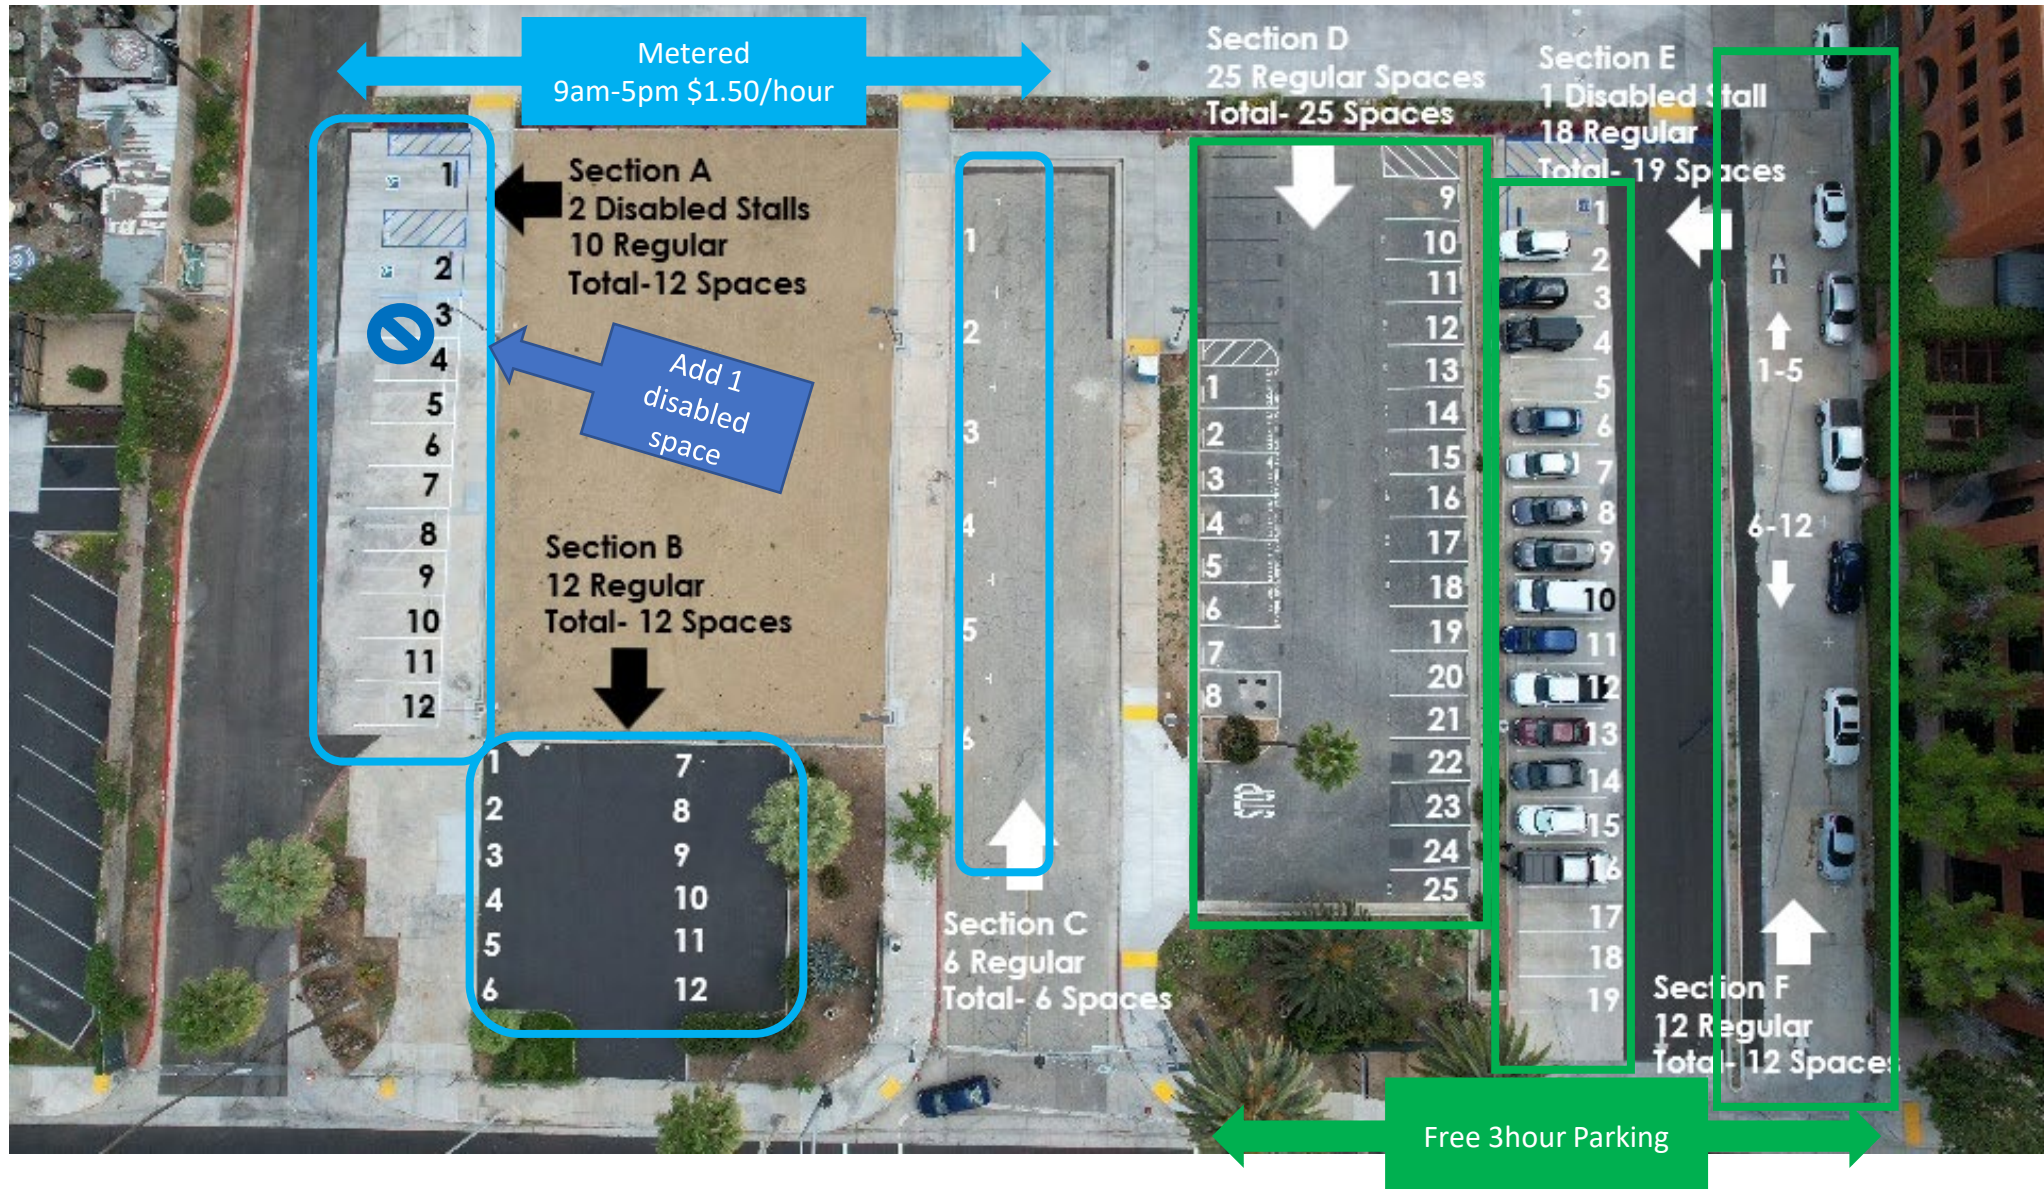

**** PRELIMINARY EXHIBIT, NOT FOR CONSTRUCTION ****