

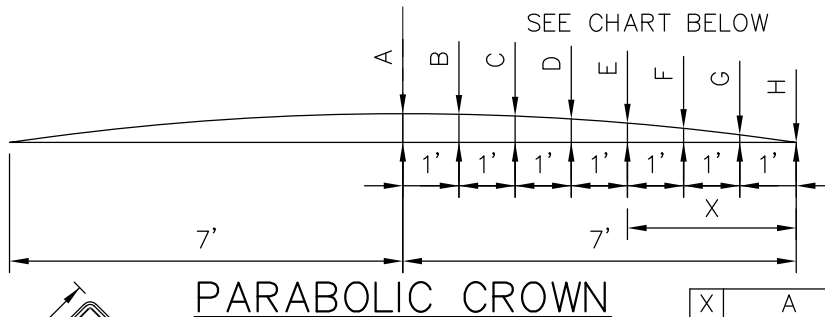
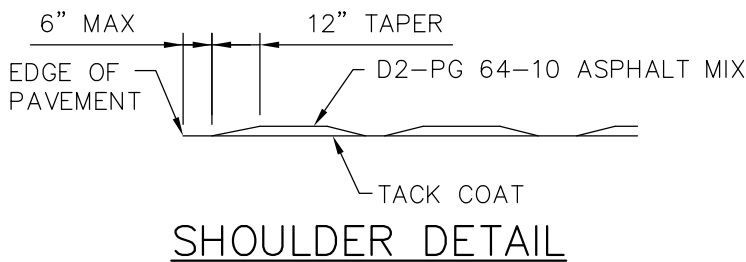
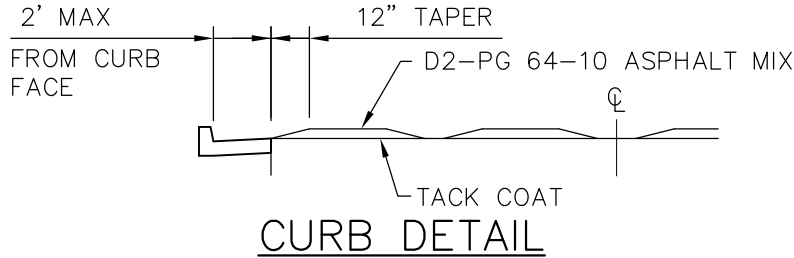



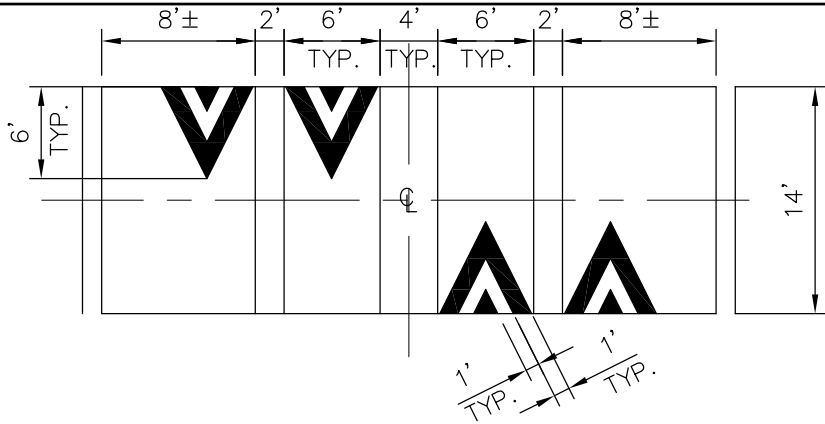


X	A
A 7'	3.5"–4.0"
B 6'	3.4"–3.5"
C 5'	3.2"–3.4"
D 4'	2.8"–3.2"
E 3'	2.2"–2.8"
F 2'	1.6"–2.2"
G 1'	0.8"–1.6"
H 0'	0"–0.8"

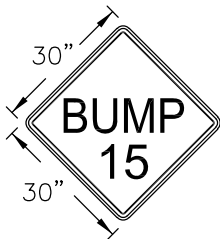

NOTE:

1. THIS STANDARD SHALL ONLY BE USED WITH THE APPROVAL OF THE CITY ENGINEER OR HIS/HER REPRESENTATIVE.
2. "BUMP" SIGN NEEDS TO BE BLACK ON YELLOW.
3. NO LANE LINE STRIPING THROUGH SPEED BUMP.

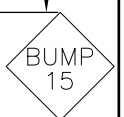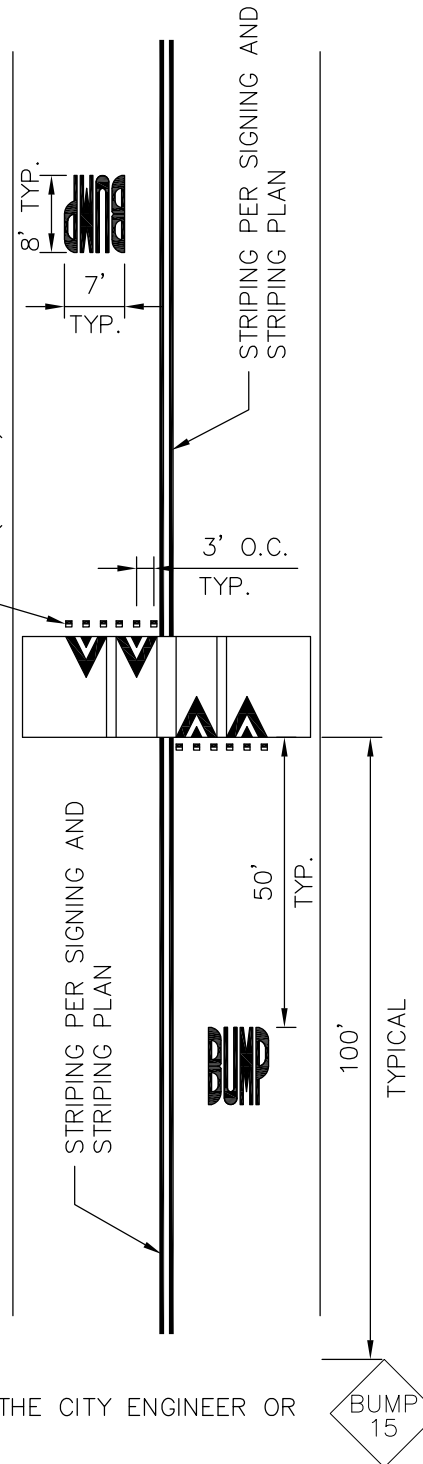

APPROVED BY:

[Signature]
CITY ENGINEER

05/02/2019
DATE

CITY OF RIVERSIDE

PUBLIC WORKS DEPARTMENT

SPEED BUMP (TYPE II)

STANDARD DRAWING NO.

251

Sheet 2 of 2

MARK REVISIONS APPR. DATE