





	X	A
A	7'	3.5"—4.0"
B	6'	3.4"—3.5"
C	5'	3.2"—3.4"
D	4'	2.8"—3.2"
E	3'	2.2"—2.8"
F	2'	1.6"—2.2"
G	1'	0.8"—1.6"
H	0'	0"—0.8"

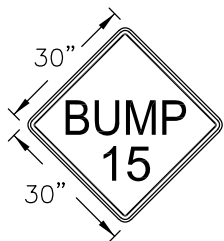

NOTE:

1. THIS STANDARD SHALL ONLY BE USED WITH THE APPROVAL OF THE CITY ENGINEER OR HIS/HER REPRESENTATIVE.
2. "BUMP" SIGN NEEDS TO BE BLACK ON YELLOW.
3. NO LANE LINE STRIPING THROUGH SPEED BUMP.

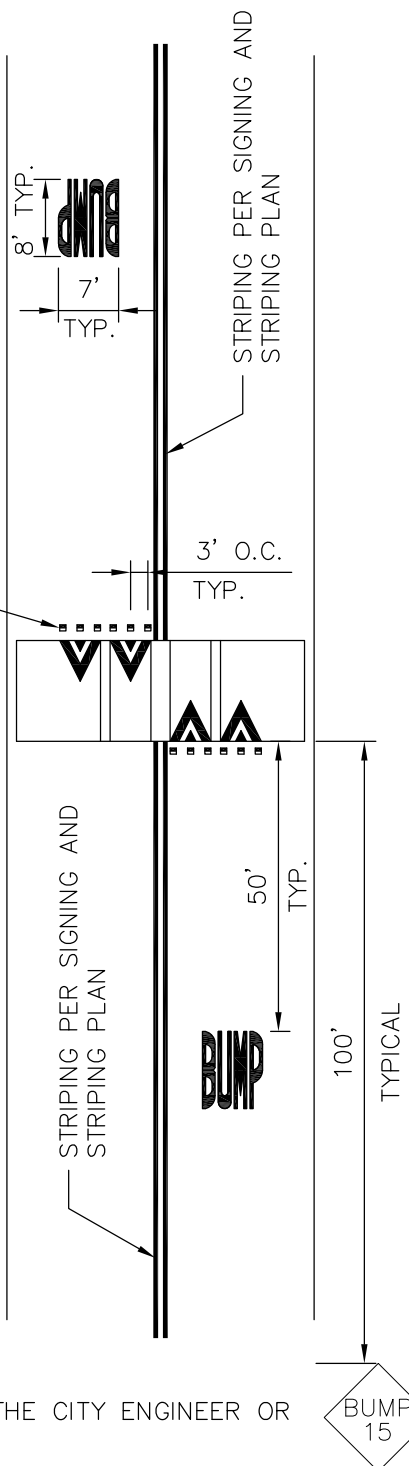

APPROVED BY:  <u>05/02/2019</u> DATE				CITY OF RIVERSIDE PUBLIC WORKS DEPARTMENT	
				SPEED BUMP (TYPE II)	
				STANDARD DRAWING NO. 251 Sheet 2 of 2	
MARK	REVISIONS	APPR.	DATE		