



NOTE

FOR MORE INFORMATION ON LOCATION AND DIMENSIONS, PLEASE REFER TO "CONCEPTUAL FENCE AND WALL PLAN" ON LANDSCAPE SHEET 03.

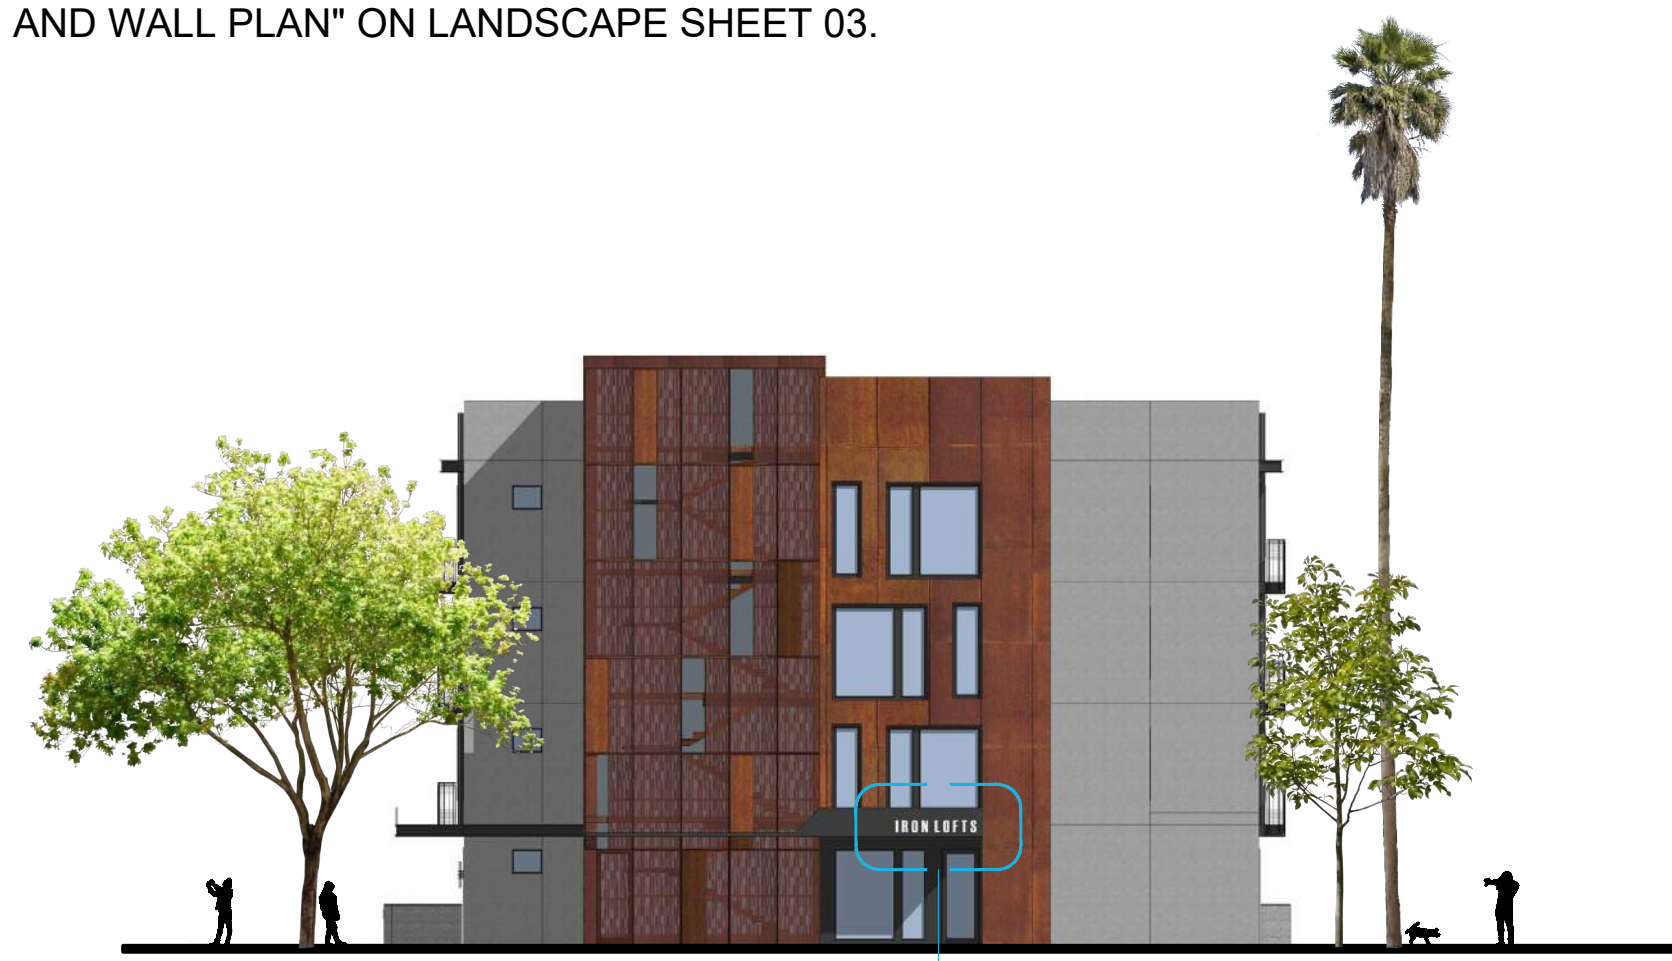

BUILDING A - PARTIAL EAST ELEVATION

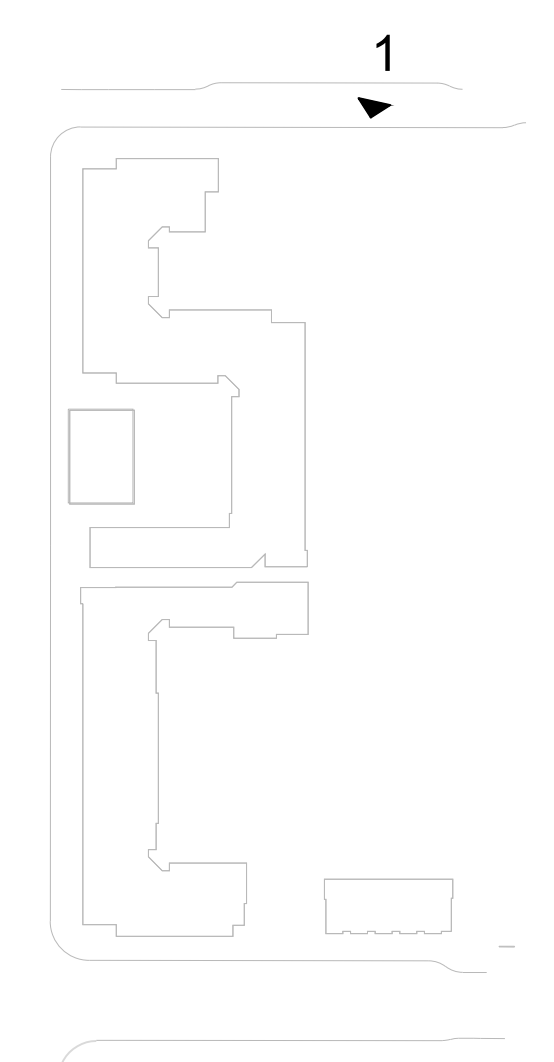

BUILDING A - NORTH ELEVATION

CARPORT POSTS TO BE SIMILAR COLOR AND SHAPE AS CORNER DECK ELEMENTS

09

01A

02



CALLOUT LEGEND

- 01A WEATHERED STEEL - FLAT
- 01B WEATHERED STEEL - PERFORATED
- 02 CORRUGATED METAL
- 03 STUCCO
- 04 BURNISHED CMU
- 05 STEEL GRATE RAILING
- 06 AWNING
- 07 VINYL WINDOW
- 08 STOREFRONT
- 09 SIGNAGE




Architecture + Planning
888.456.5849
ktgy.com

Iron Lofts, LLC
1201 Dove Street, Suite 520
Newport Beach, CA 92660

IRON LOFTS
RIVERSIDE, CALIFORNIA # 2020-0844

SCHEMATIC DESIGN
NOVEMBER 08, 2024

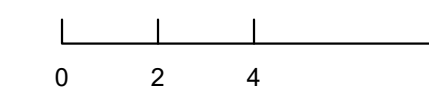

5TH STREET EXHIBIT
CARPORT ENHANCEMENT

A9-2