



LOOKING SOUTH ALONG STREETER AVENUE 5



CLOSE-UP OF PROJECT CLUBHOUSE 6




CLOSEUP OF TOWNHOME FACING DOG PARK 7



CLOSE-UP VIEW OF BUILDING CORNER WITH ENHANCED MATERIALS 8


KEY MAP

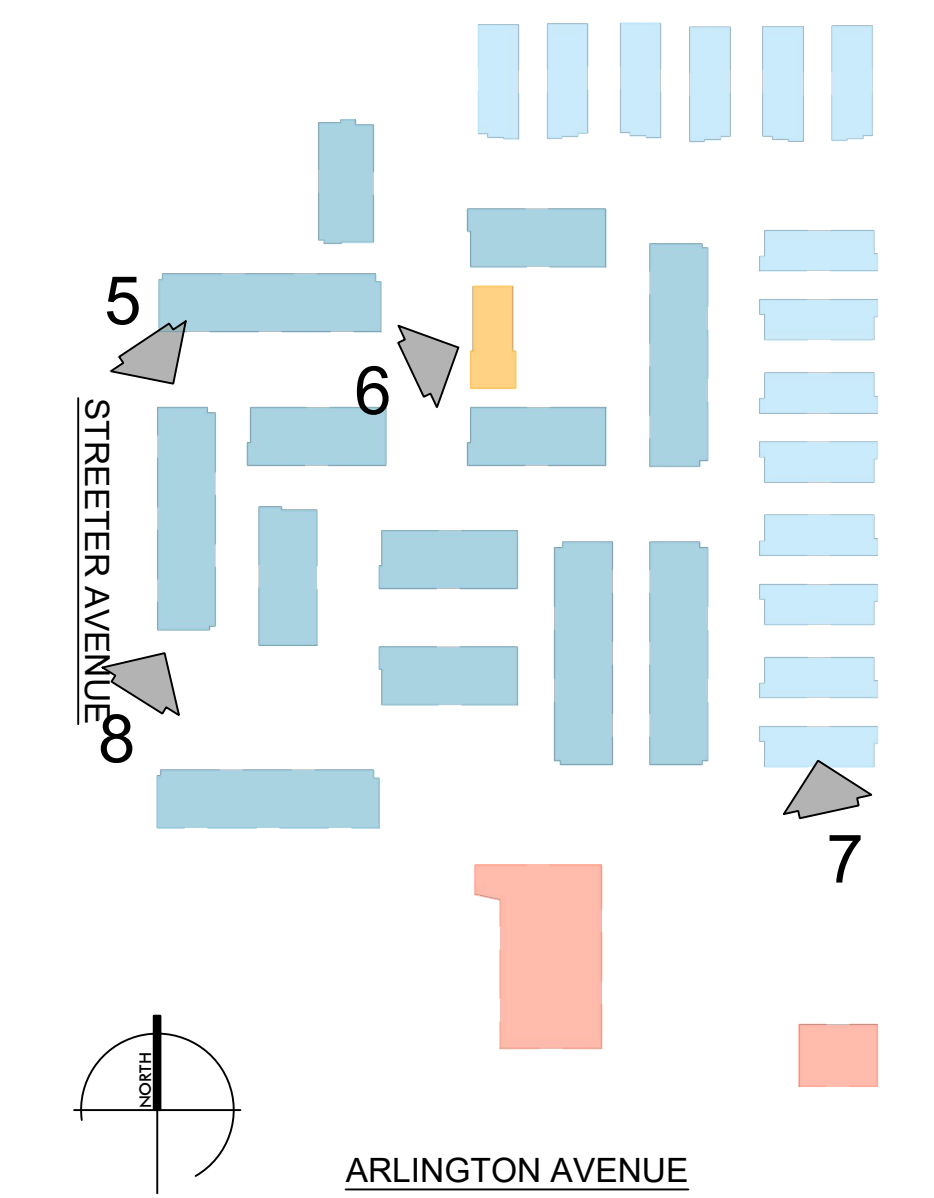


LEGEND




5x5' MIN. OPEN SPACE DIMENSION

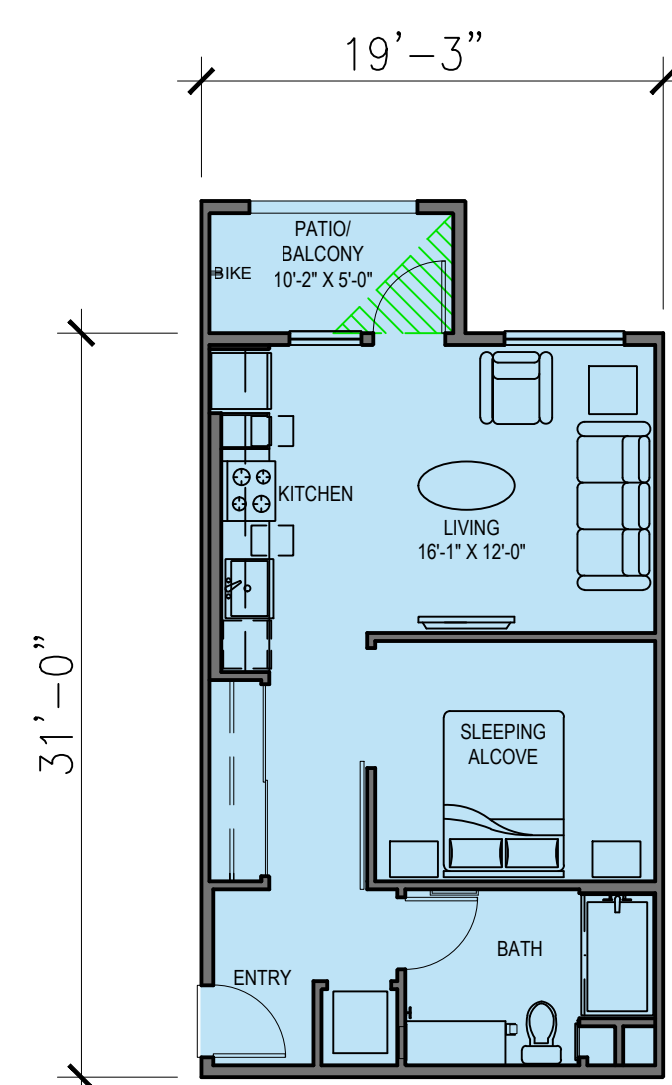


UNIT S1 - OPTION 1
STUDIO - 1 BATH
NET LIVABLE: 597 SQ. FT.
PATIO/DECK: 51 SQ. FT.

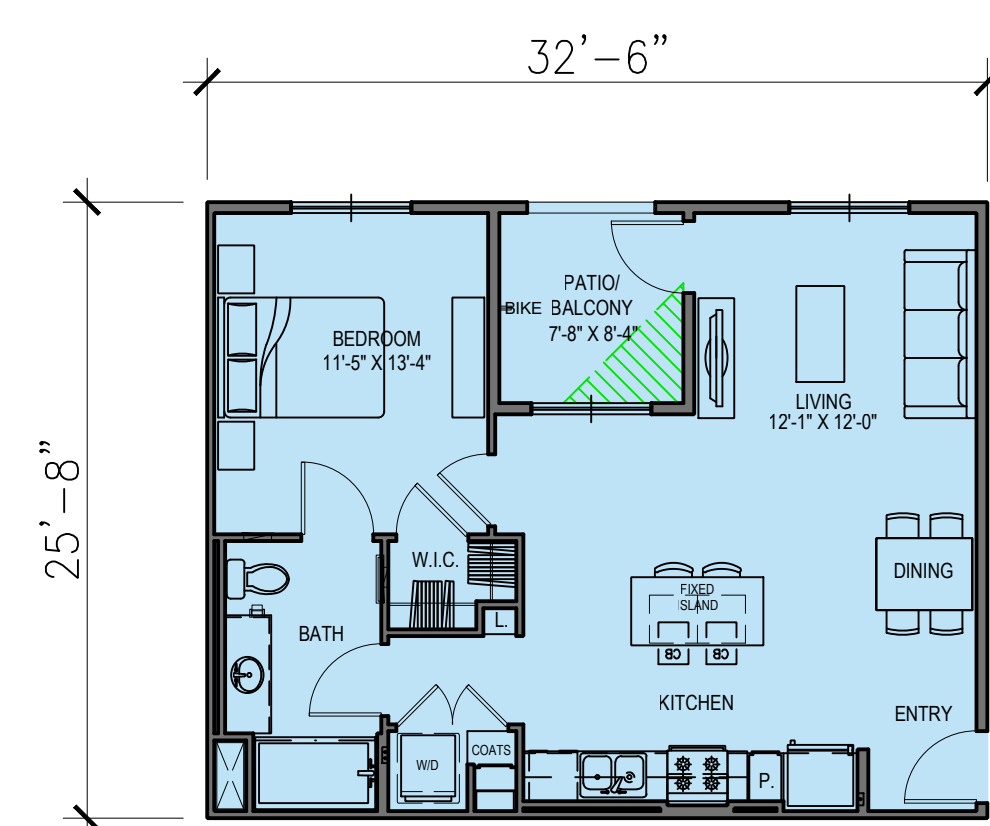


UNIT A1 - OPTION 1
1 BED - 1 BATH
NET LIVABLE: 770 SQ. FT.
PATIO/DECK: 64 SQ. FT.

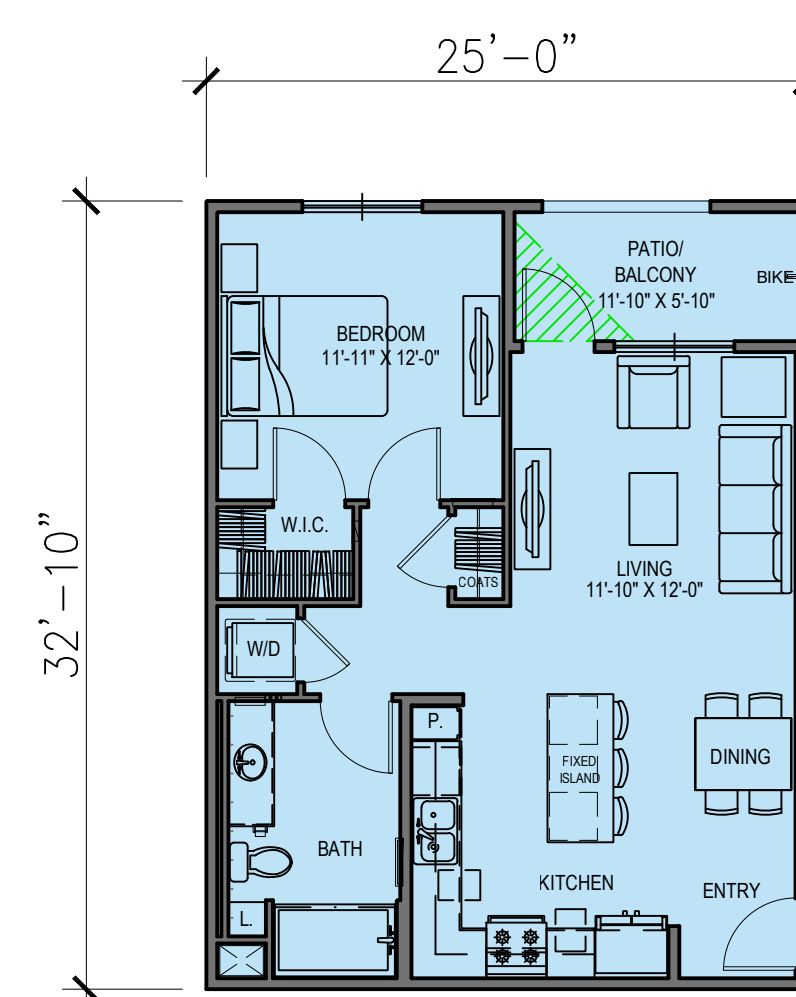


UNIT A2 - OPTION 1
1 BED - 1 BATH
NET LIVABLE: 745 SQ. FT.
PATIO/DECK: 64 SQ. FT.

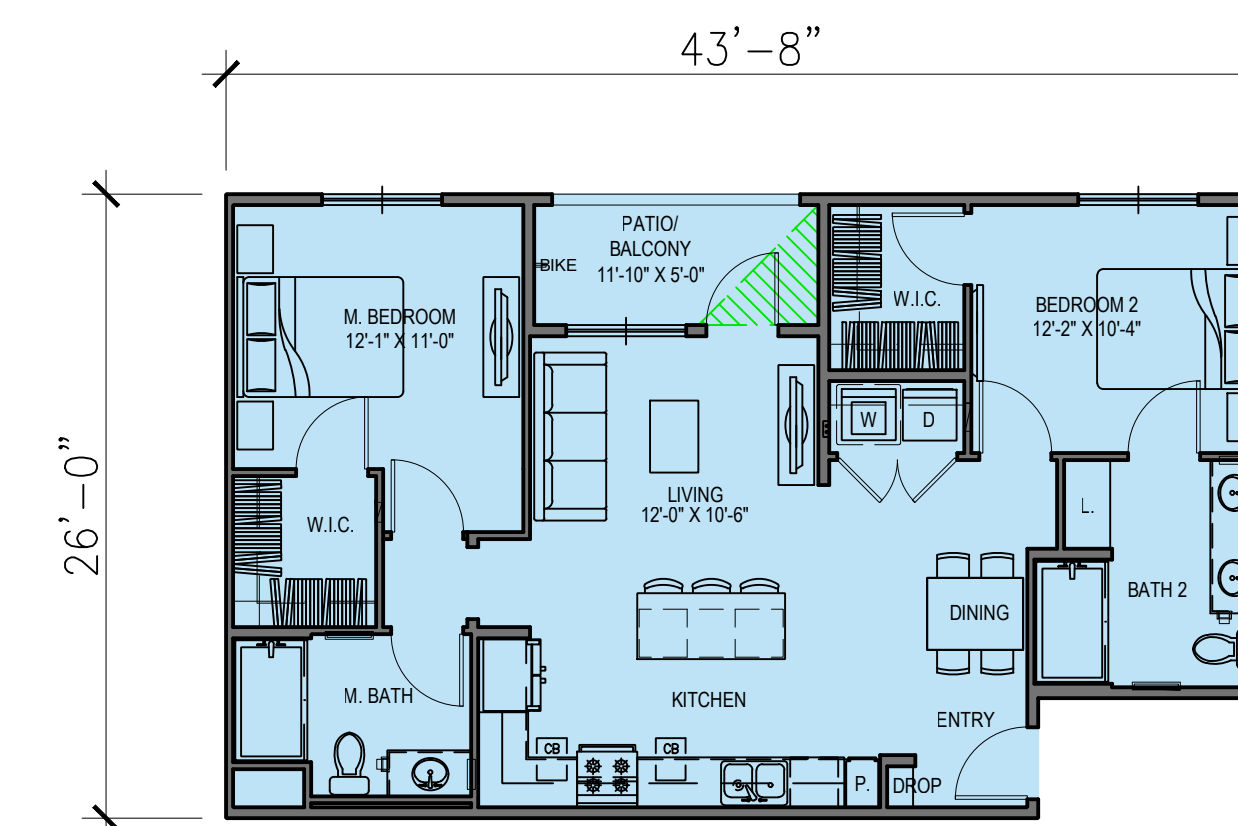


UNIT B1 - OPTION 1
2 BED - 2 BATH CARRIAGE
NET LIVABLE: 1015 SQ. FT.
PATIO/DECK: 59 SQ. FT.

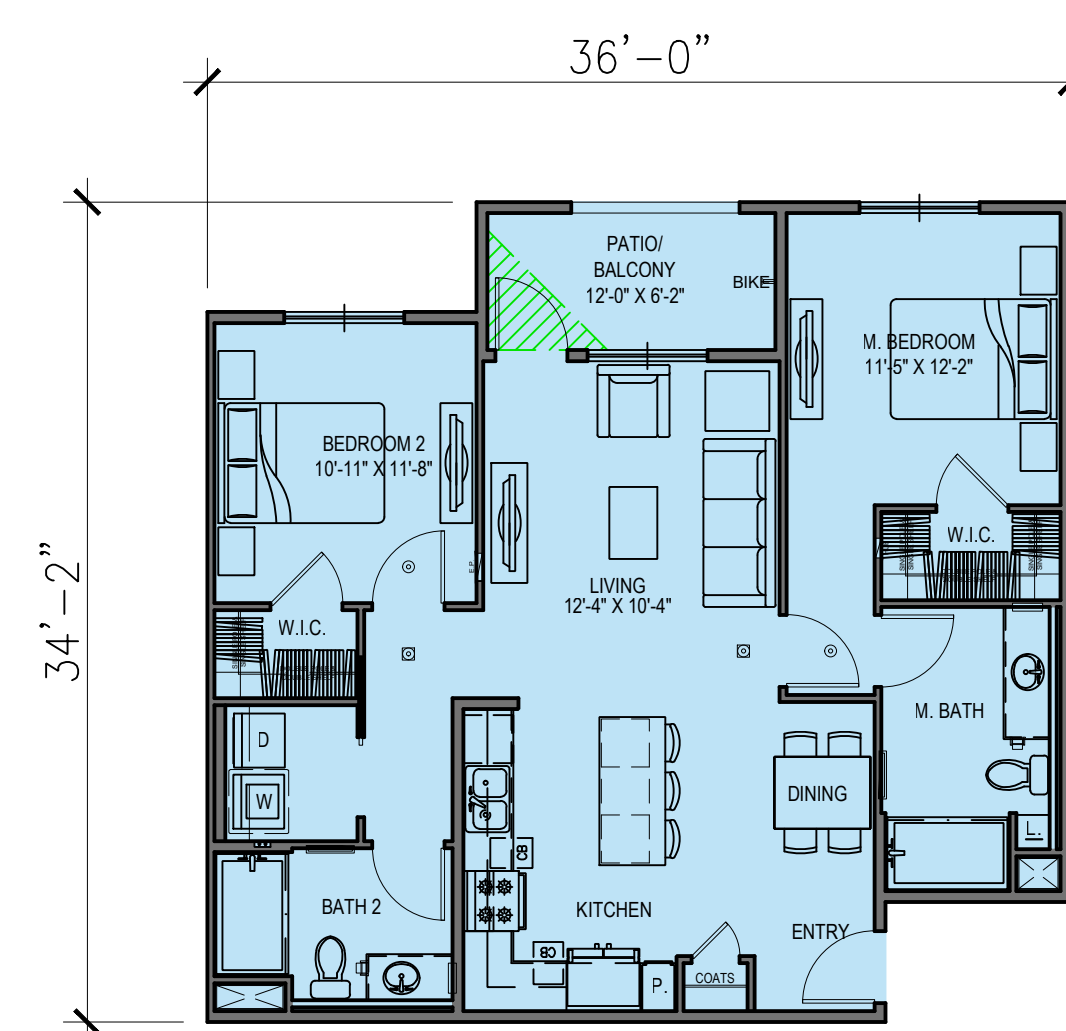

UNIT B2 - OPTION 1
2 BED - 2 BATH
NET LIVABLE: 1054 SQ. FT.
PATIO/DECK: 69 SQ. FT.

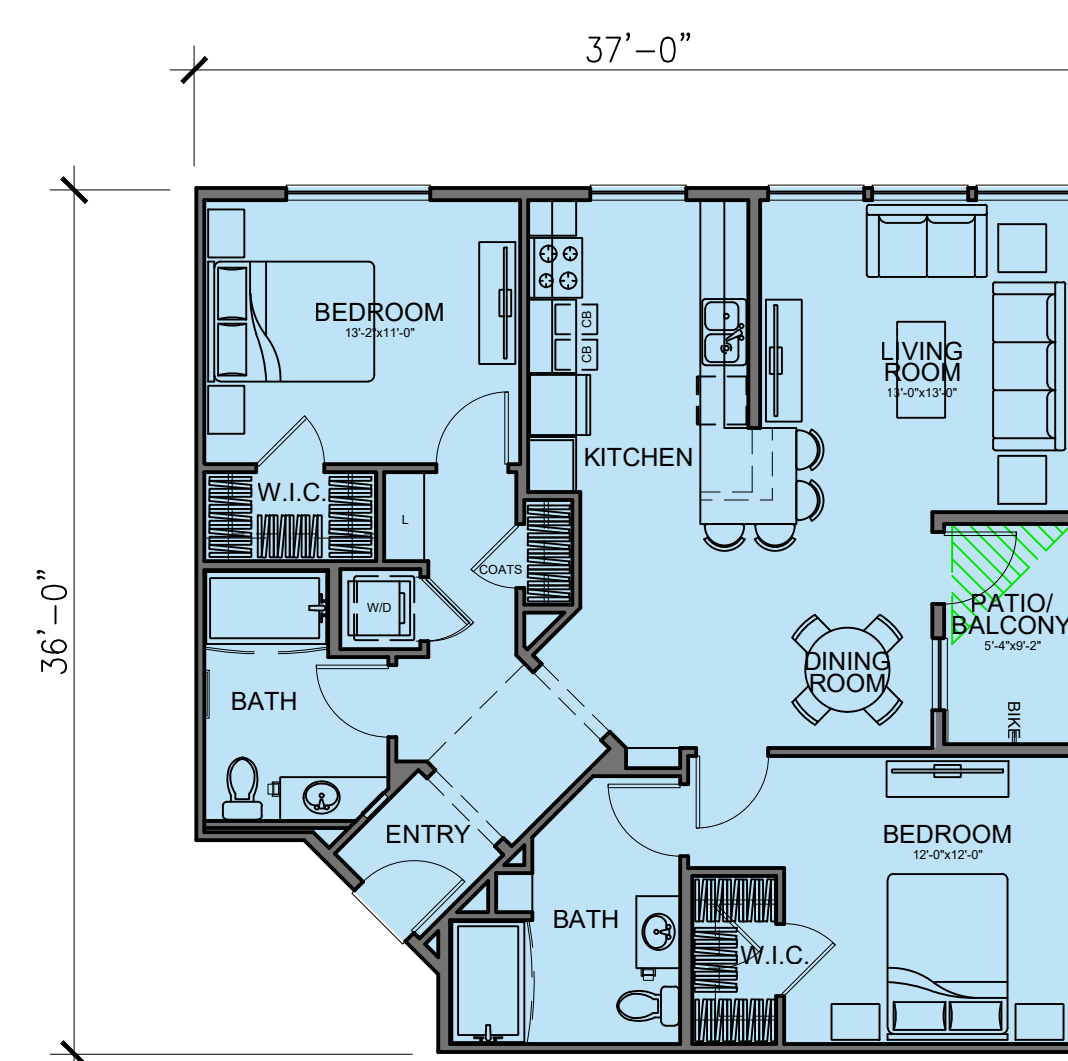

UNIT B4
2 BEDROOM - 2 BATH
UNIT AREA: 1205 SQ. FT.
PATIO/ BALCONY: 50 SQ. FT.




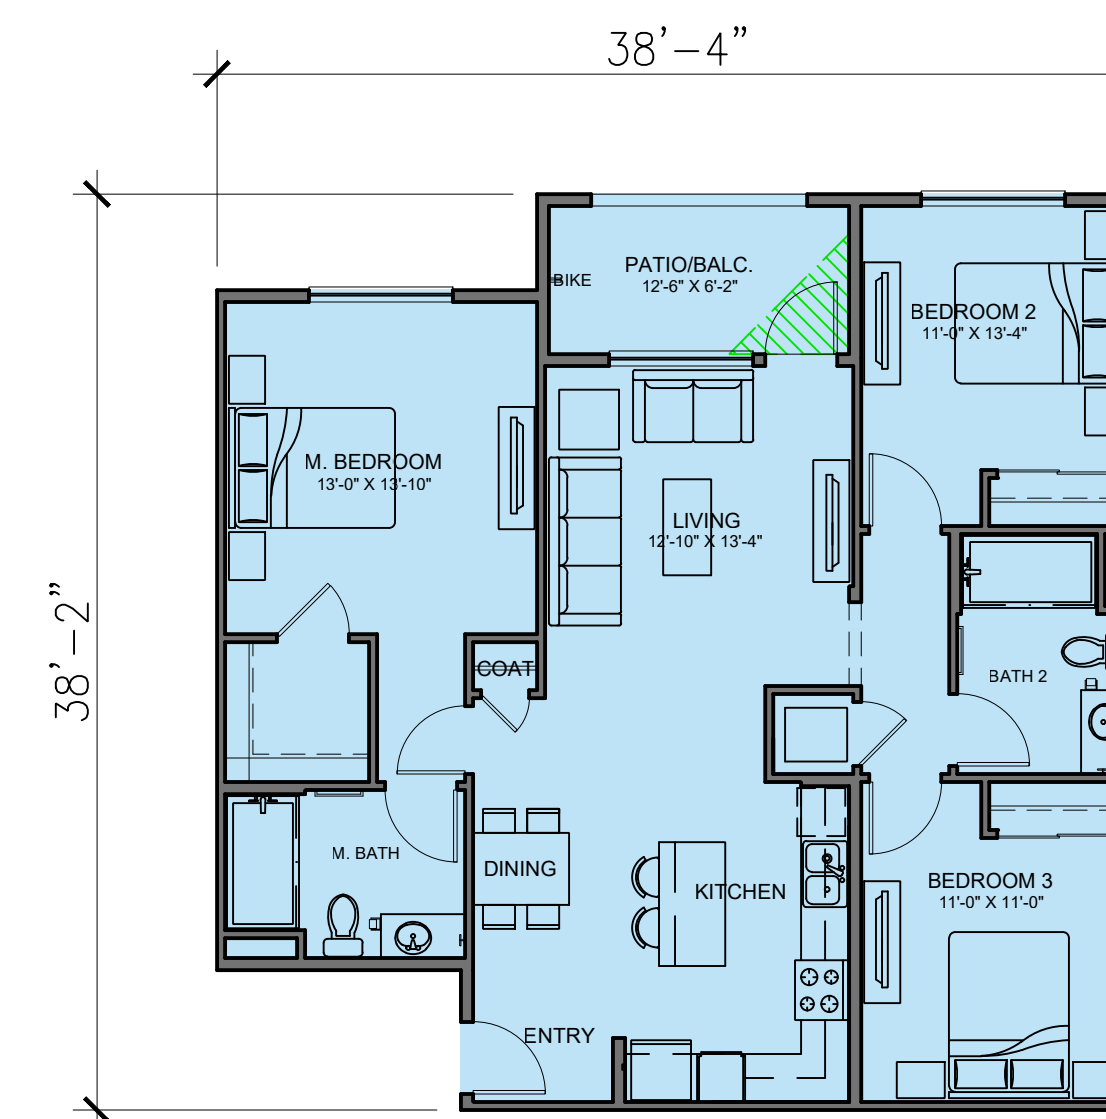


UNIT C1 - OPTION 1
3 BED - 2 BATH
NET LIVABLE: 1265 SQ. FT.
PATIO/DECK: 77 SQ. FT.

LEGEND



5x5' MIN. OPEN SPACE DIMENSION

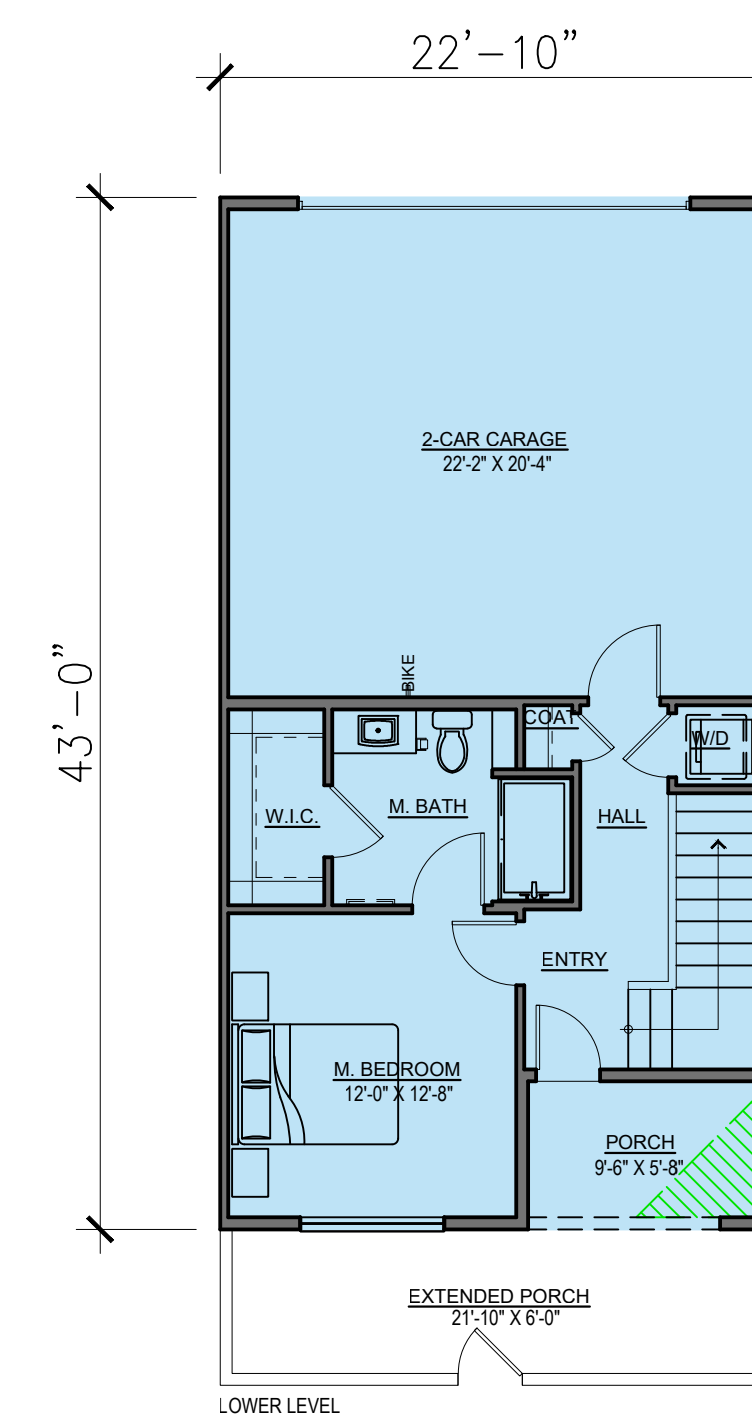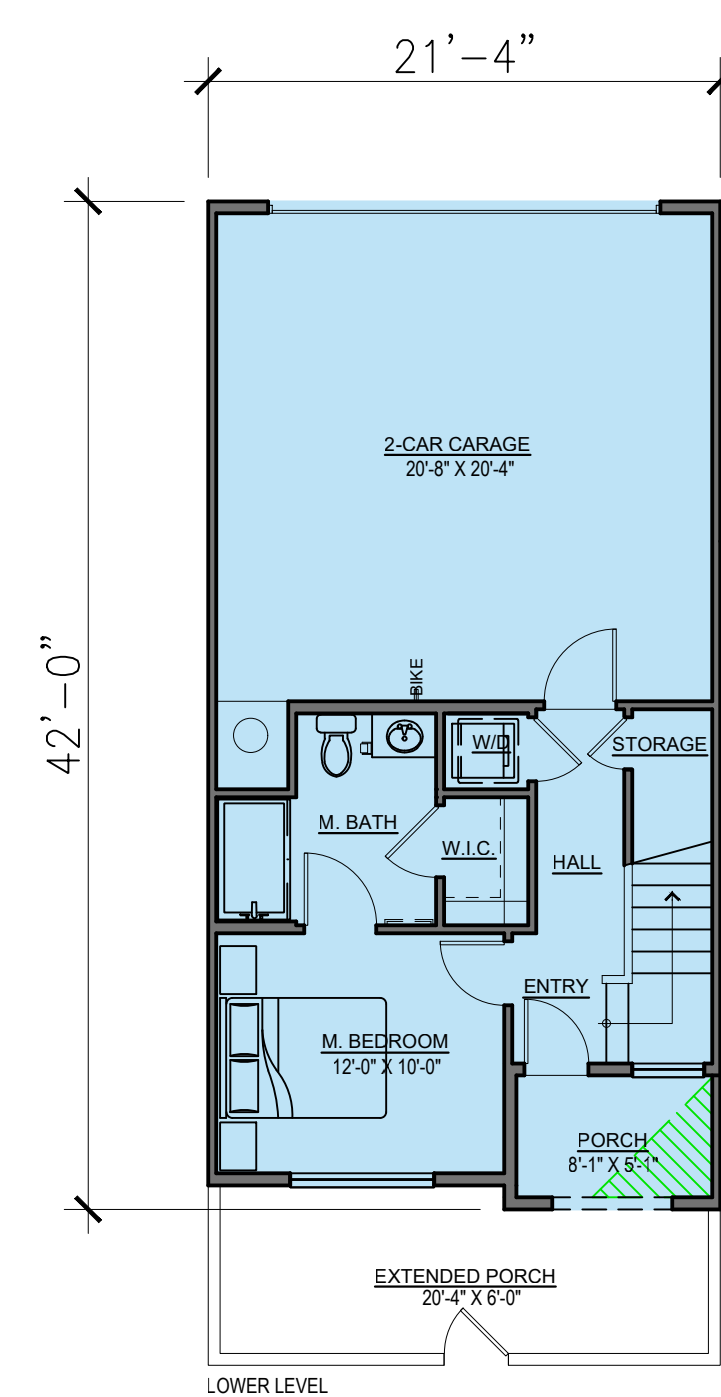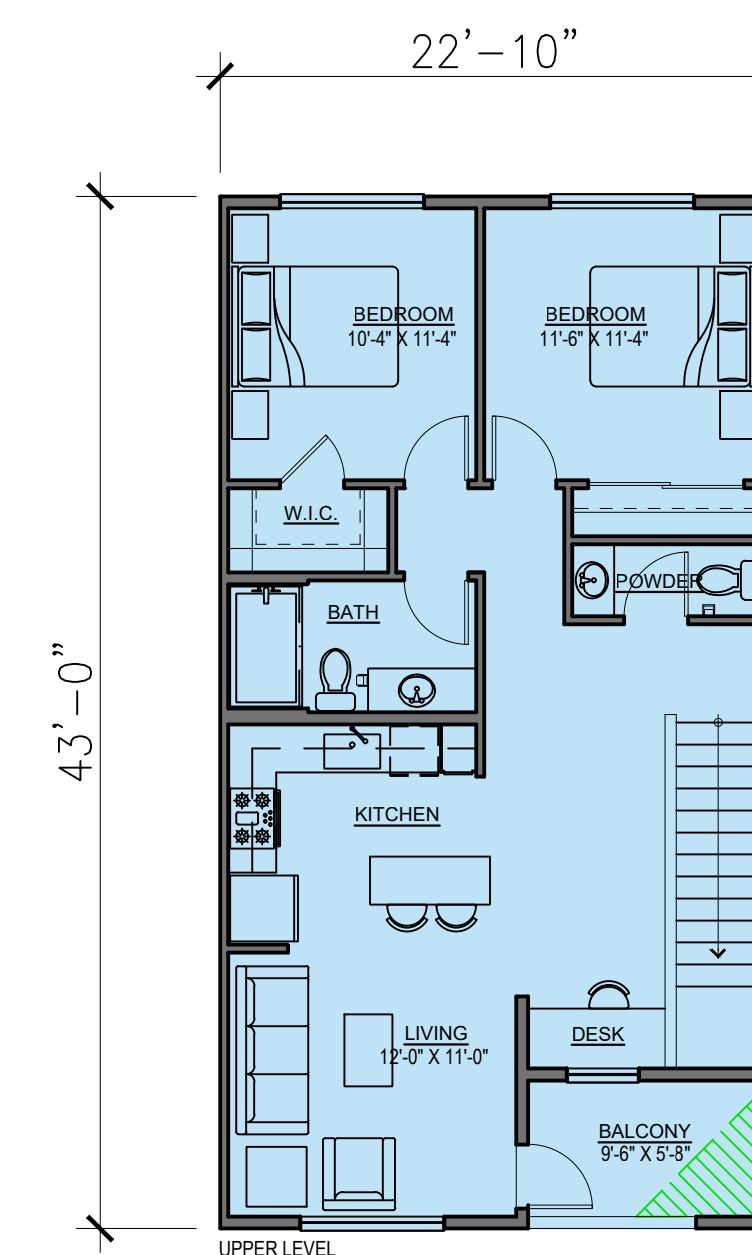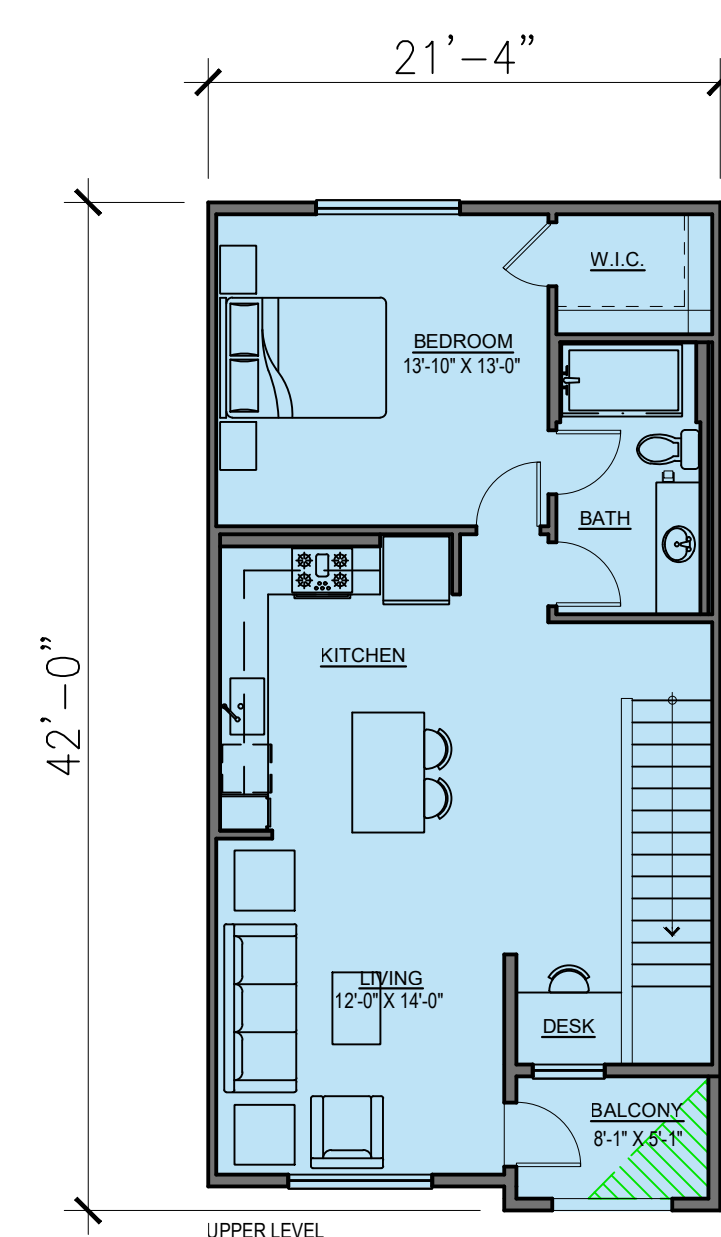


UNIT B3 - TOWNHOME
2 BED - 2 BATH
NET LIVABLE: 1162 SQ. FT.
PATIO/DECK : 215 SQ. FT.


UNIT C2
3 BED - 2.5 BATH
NET LIVABLE: 1307 SQ. FT.
PATIO/DECK : 243 SQ. FT.

MATERIAL / COLOR LEGEND


- 1 SPLIT FACE BLOCK W/ CAP
- 2 SLOPED METAL ROOF
- 3 METAL GATE
- A SW 6006 - BLACK BEAN

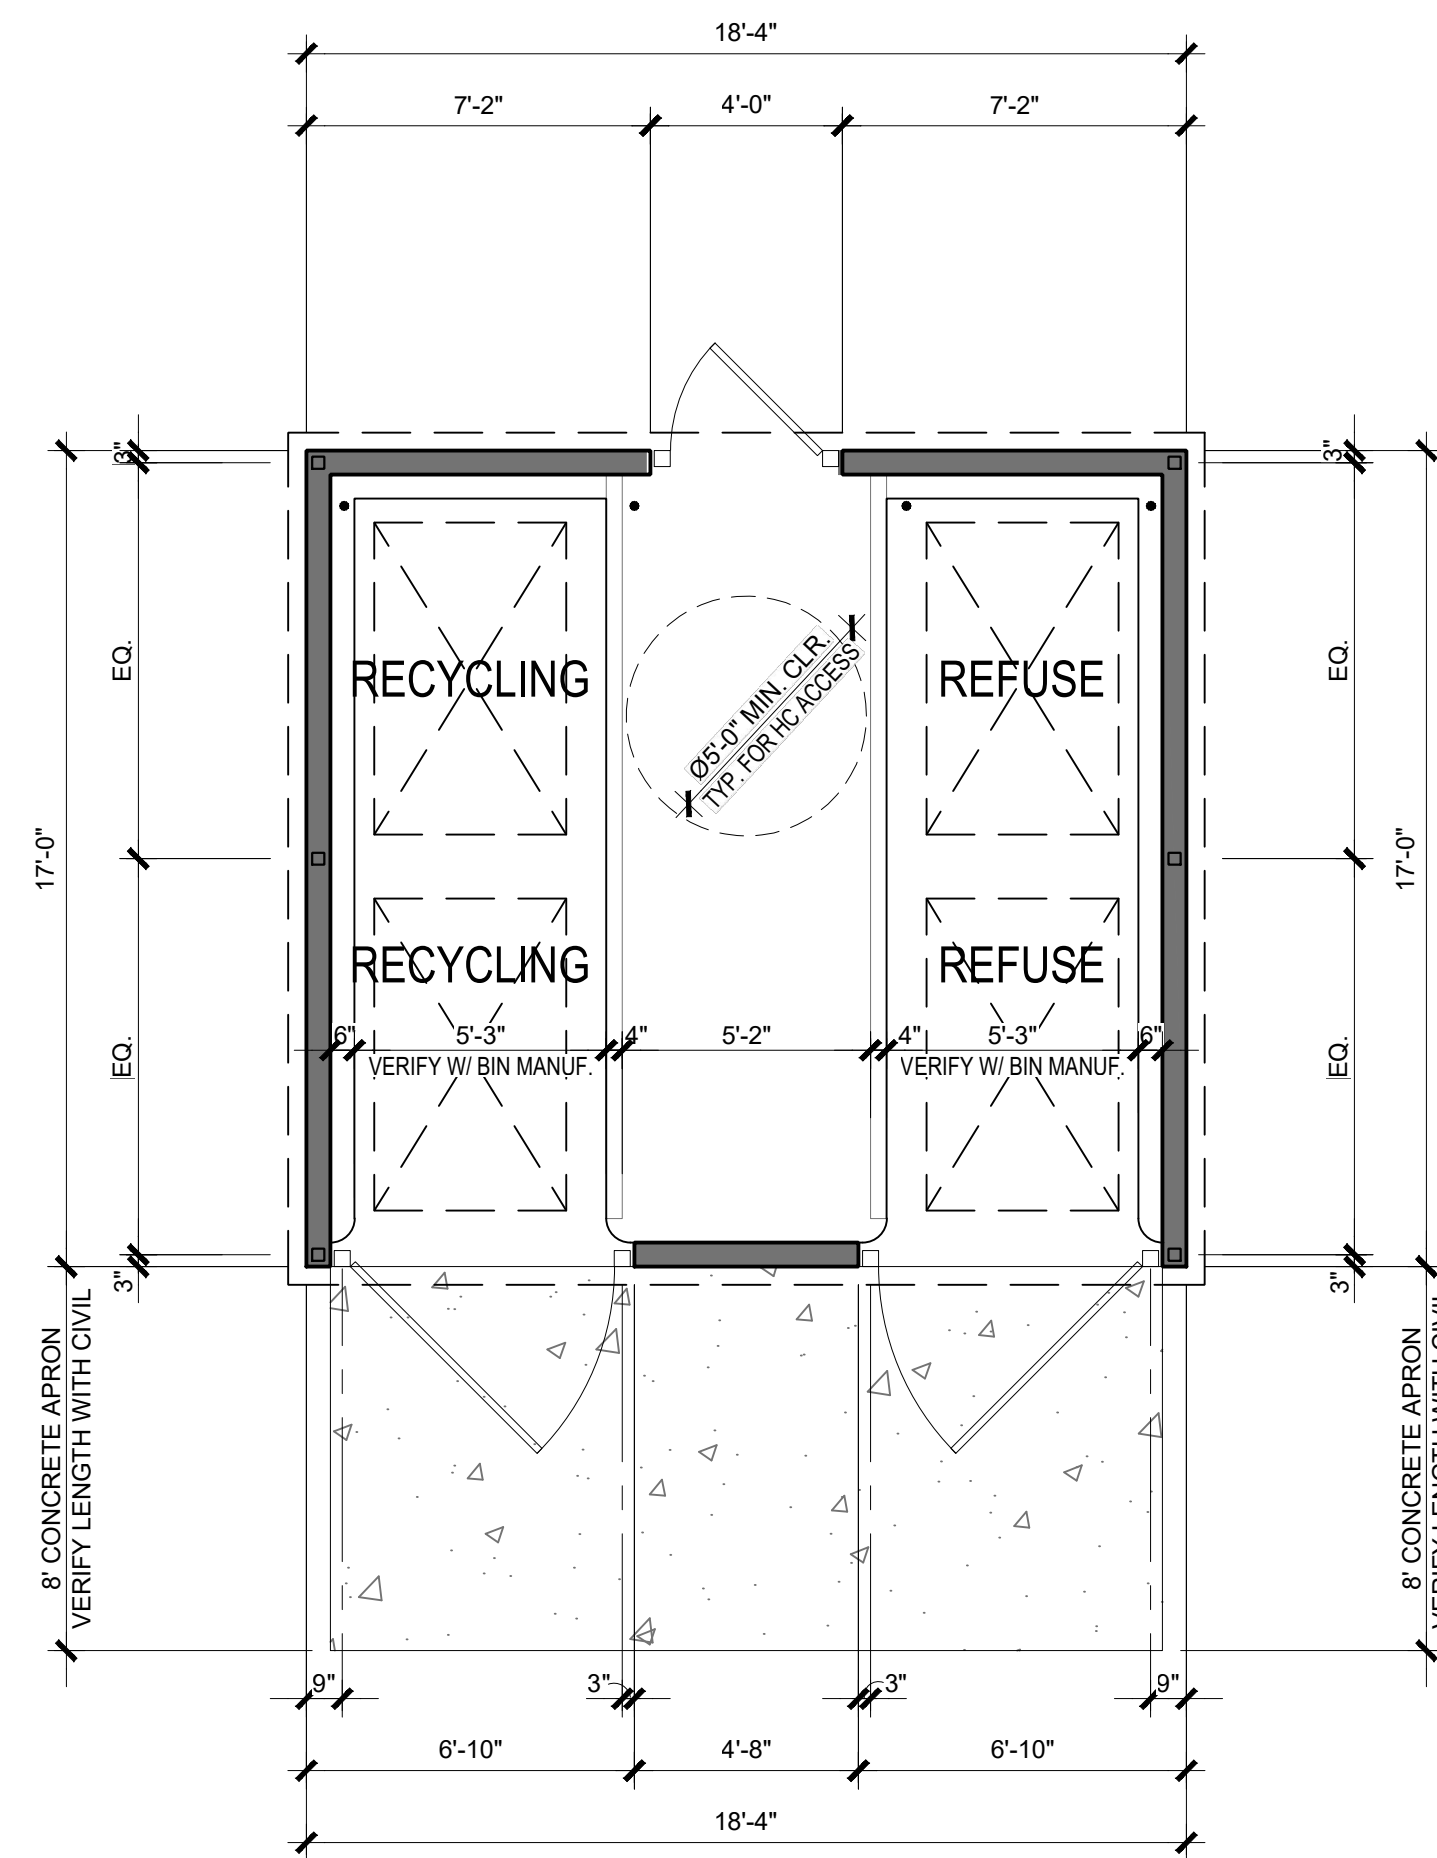


FLOOR PLAN 1

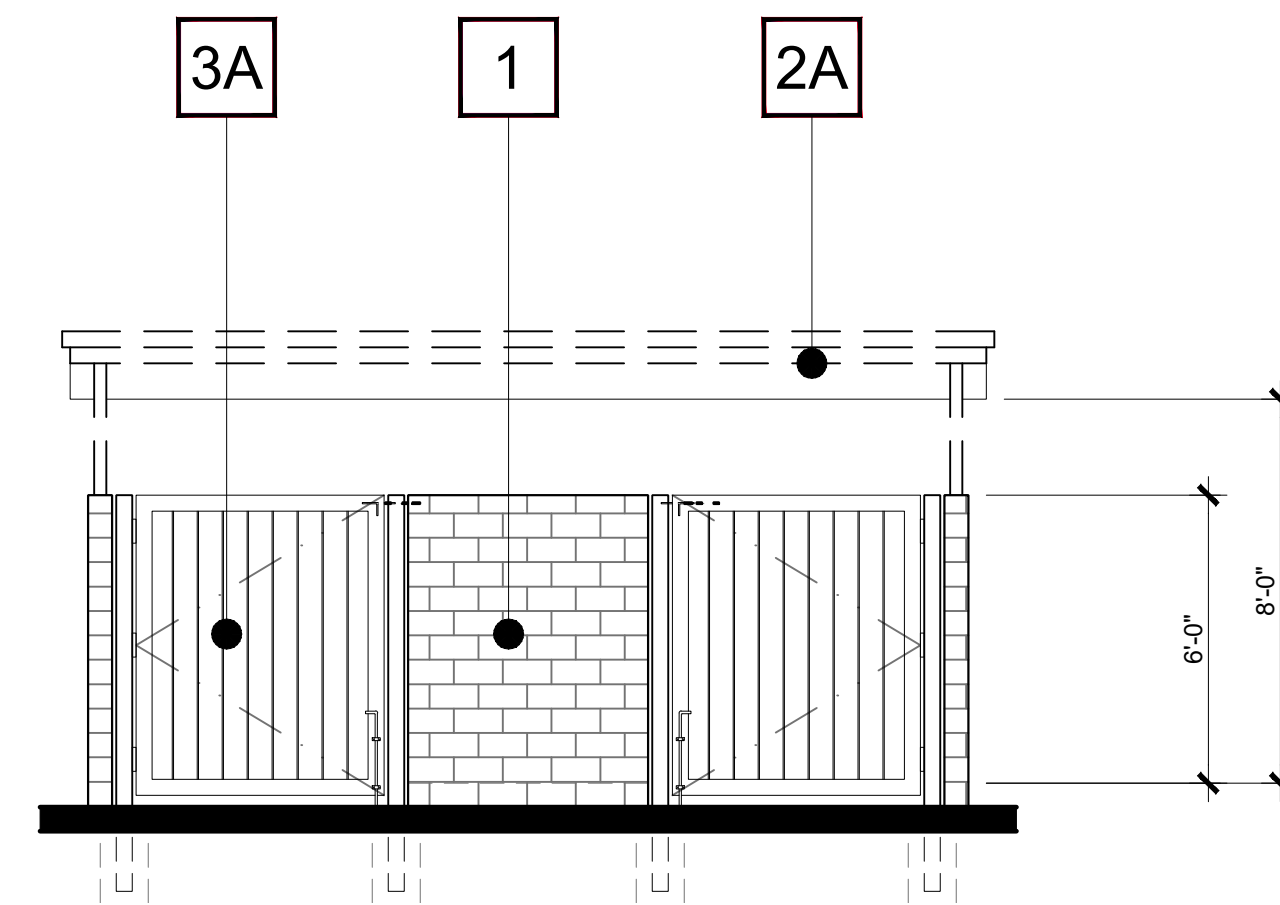


FRONT ELEVATION 2

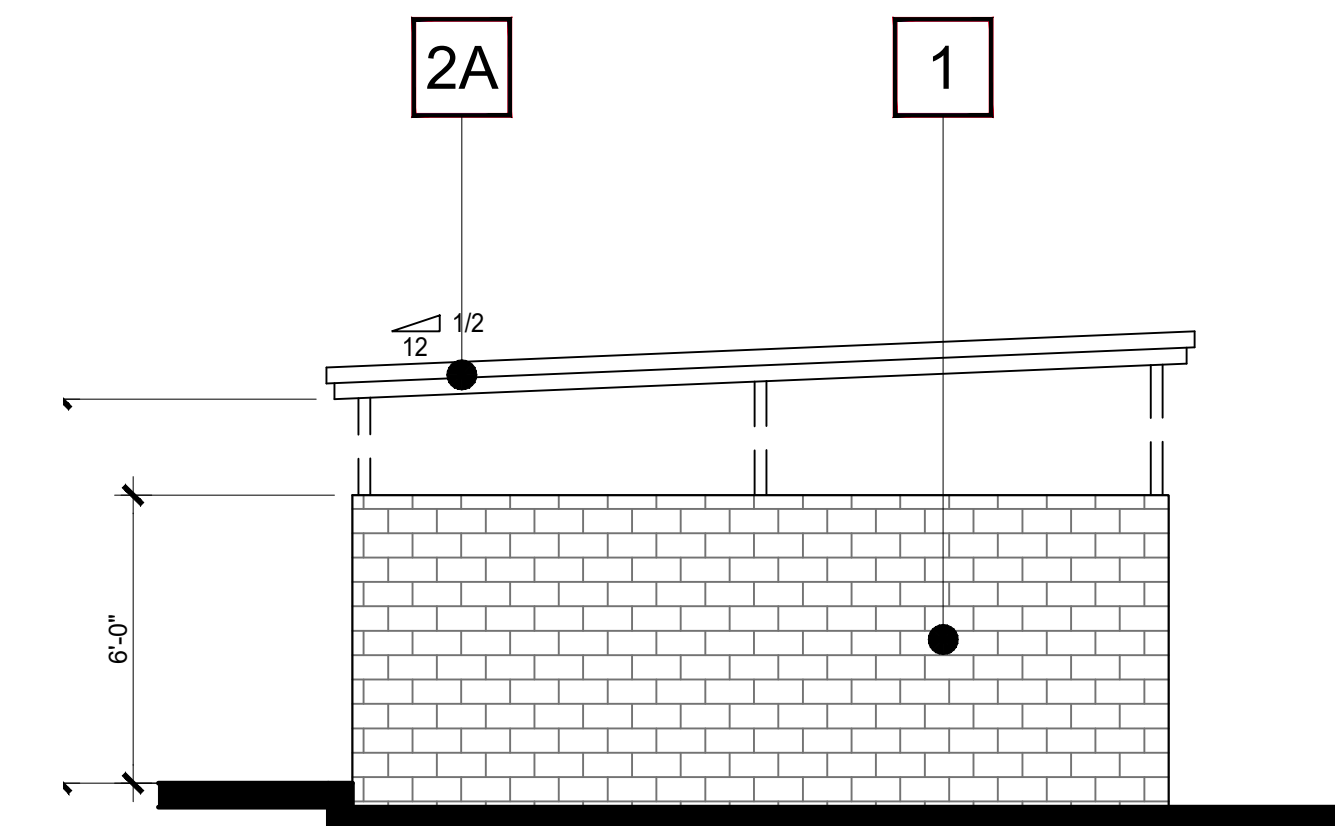

LEFT ELEVATION 3

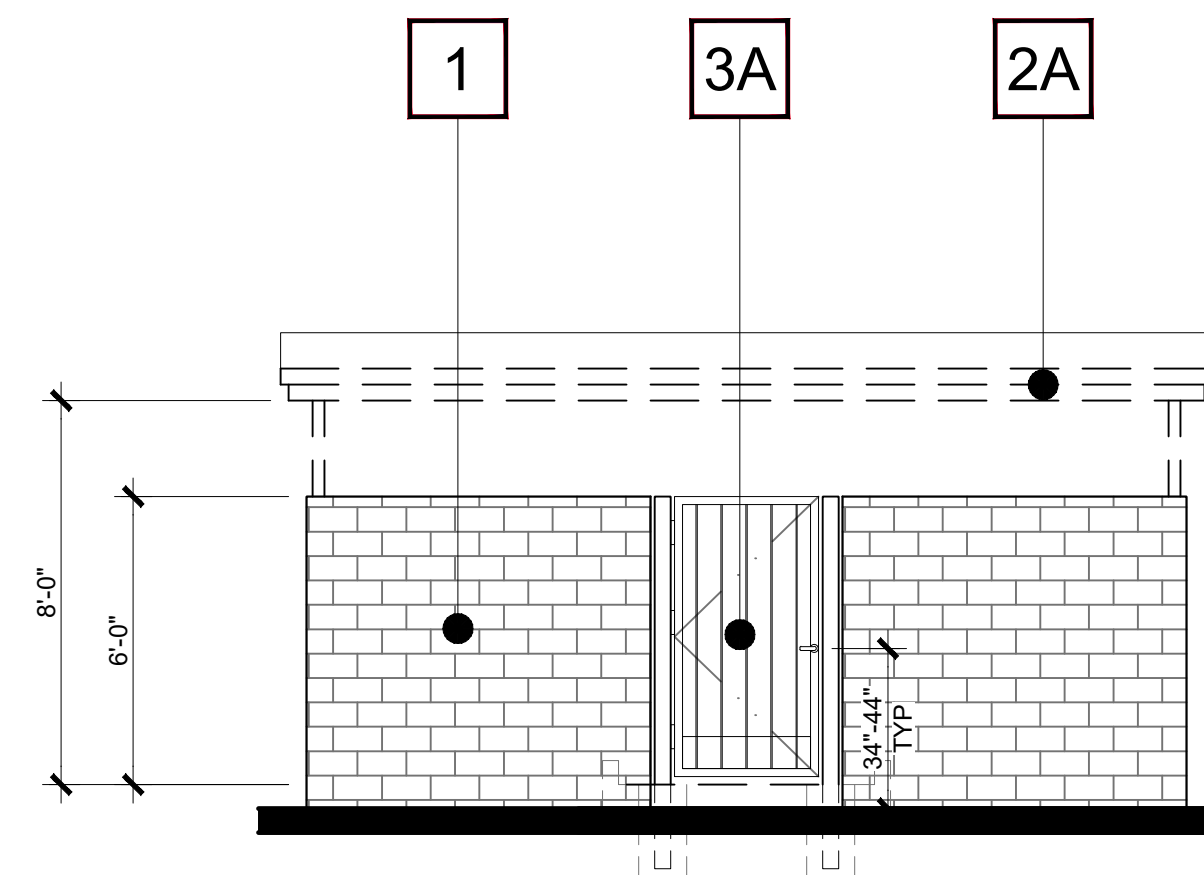


REAR ELEVATION 4

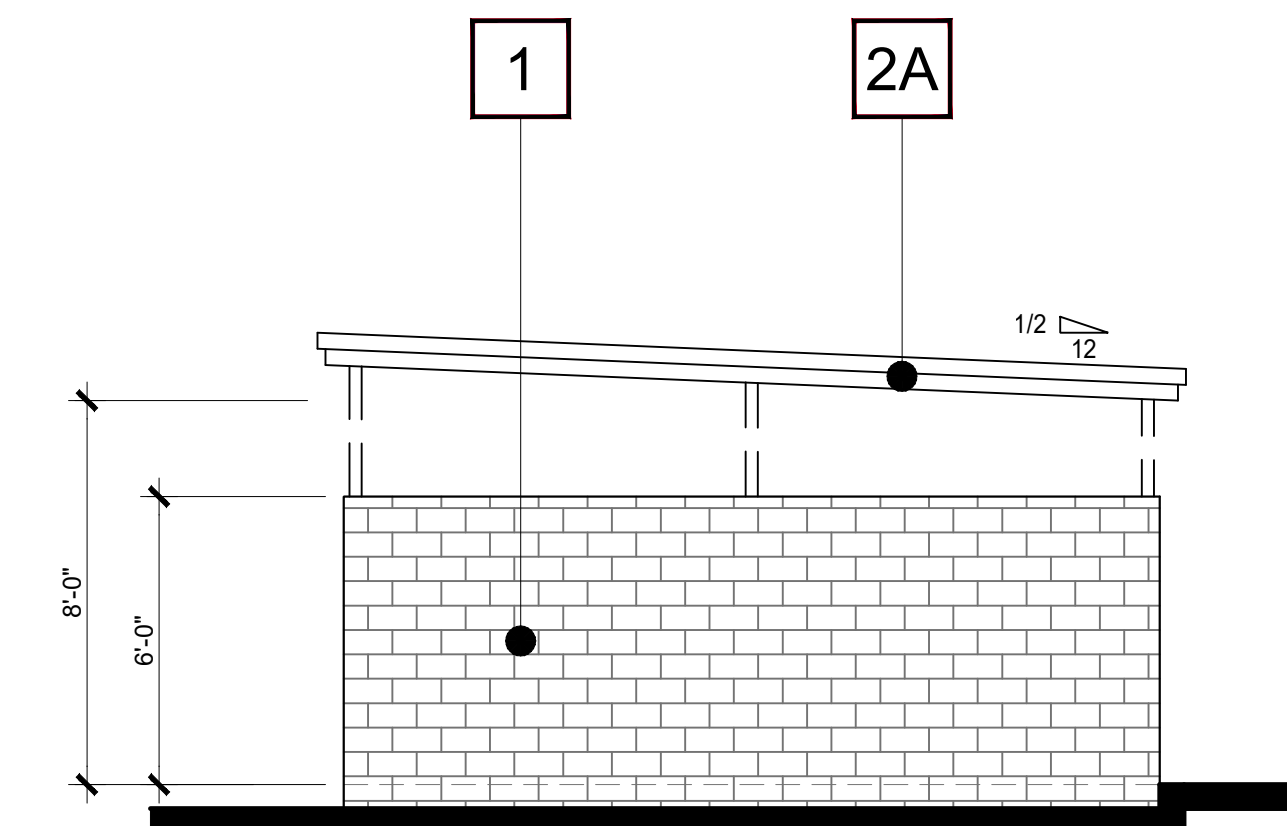


RIGHT ELEVATION 5




SAMPLE CARPORT IMAGES

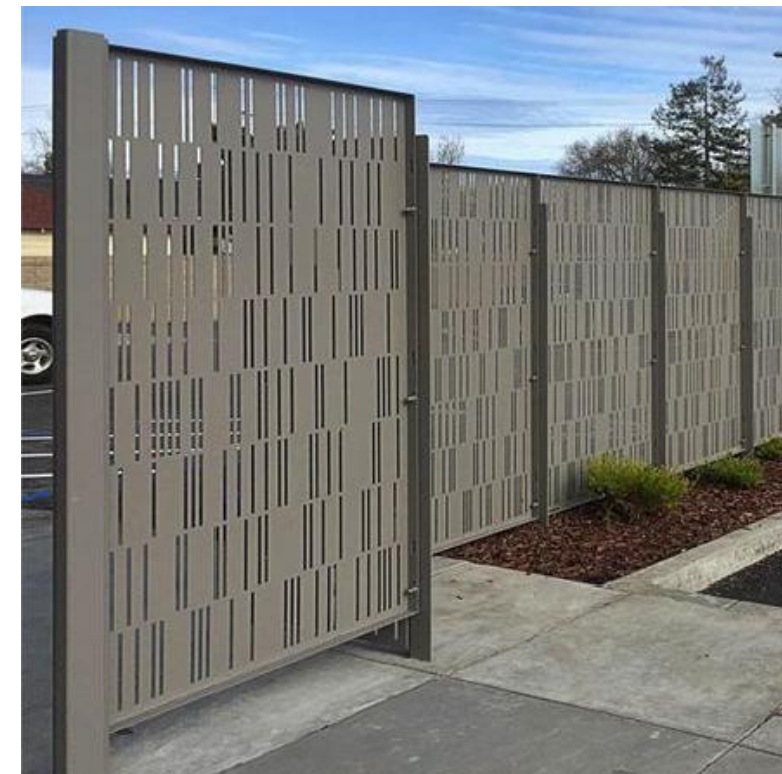


SAMPLE SCREEN
(DESIGN SUBJECT TO CHANGE)

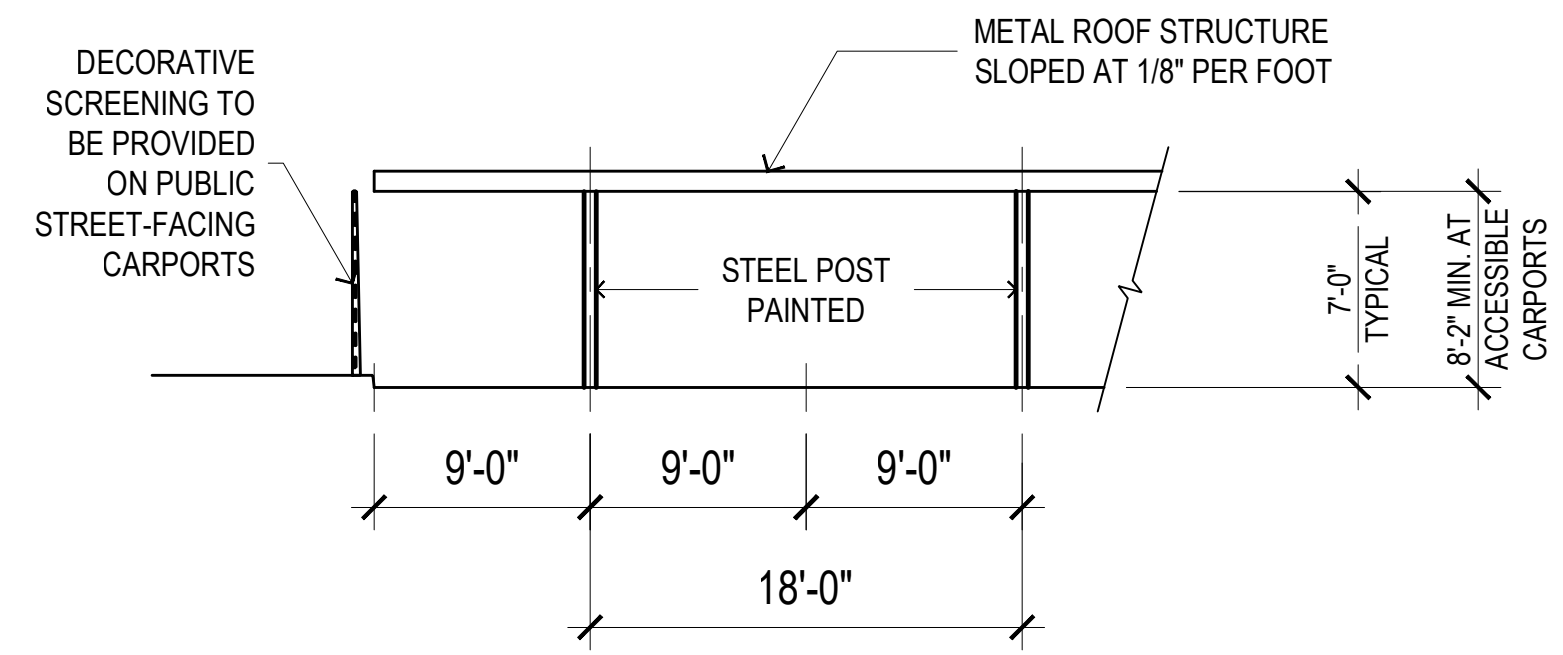


FRONT ELEVATION (TYP.) 1

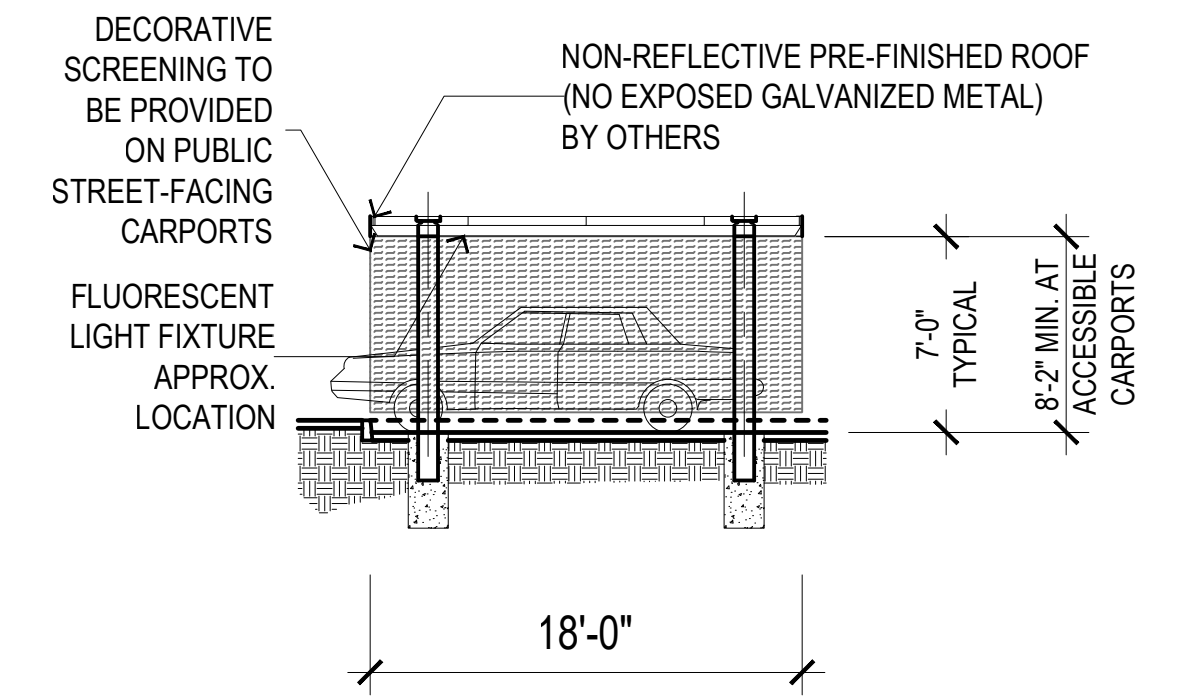

SIDE ELEVATION (TYP.) 2

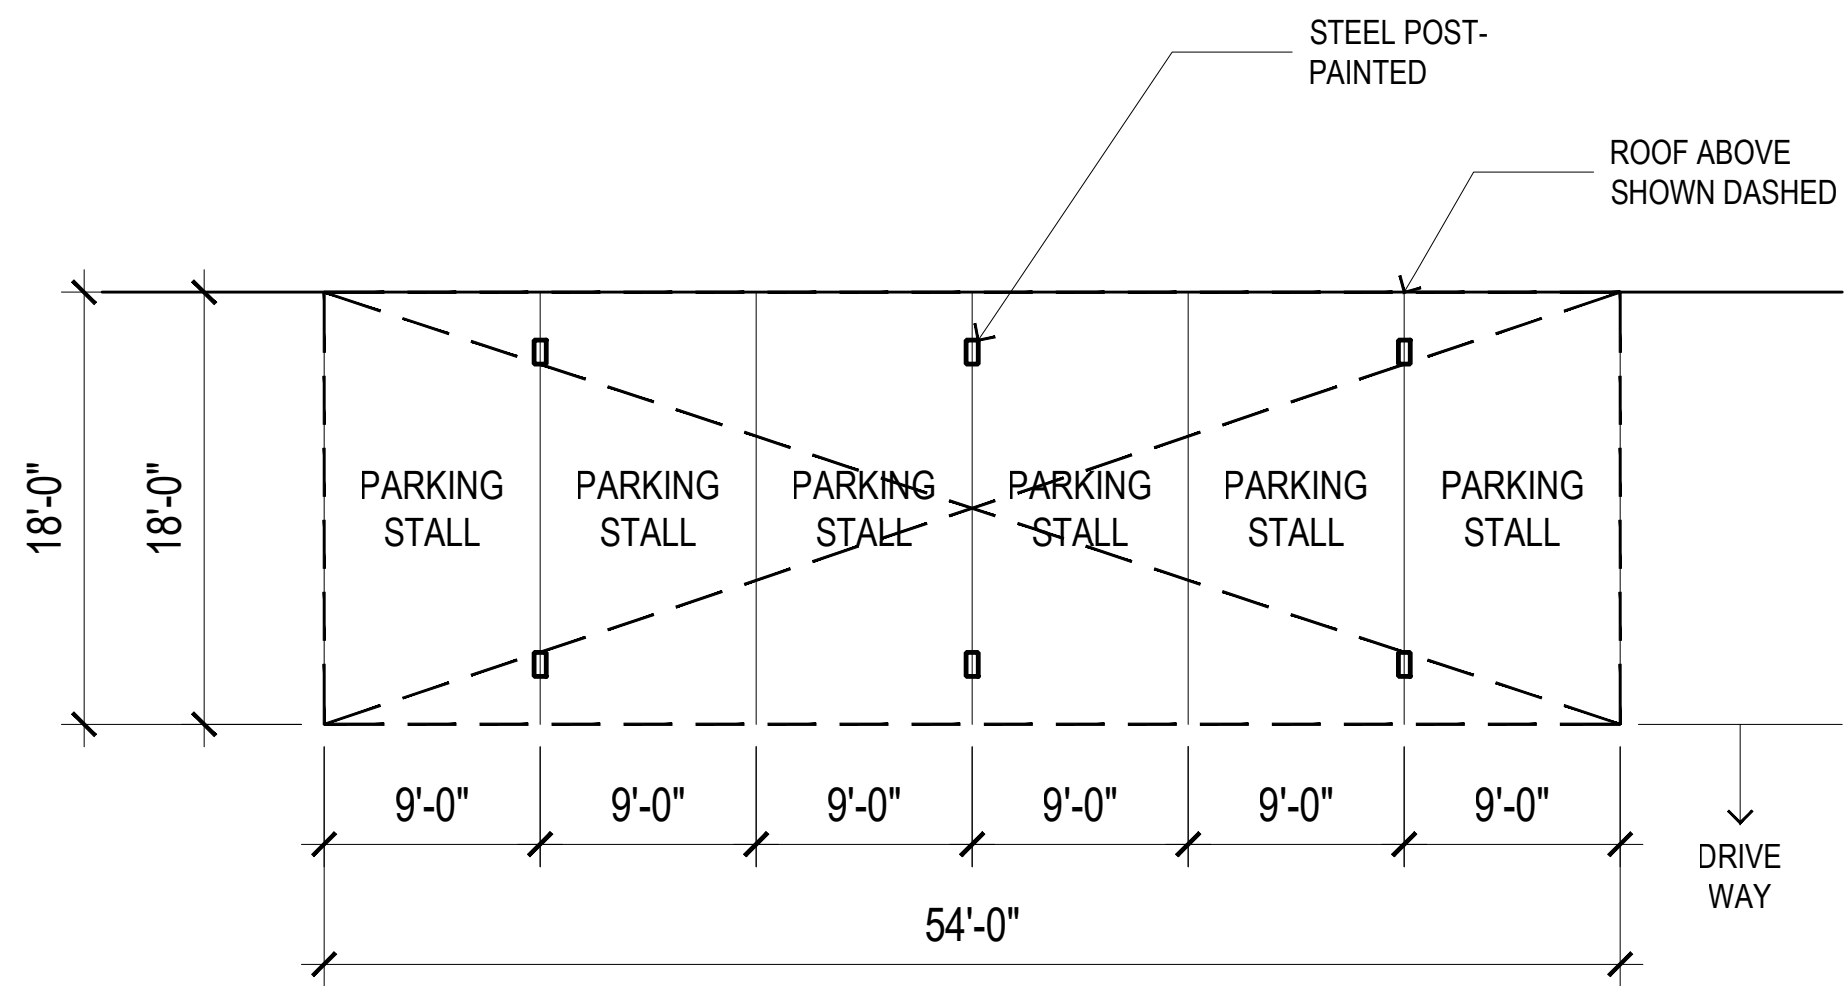

STANDARD CARPORT PLAN (TYP.) 3

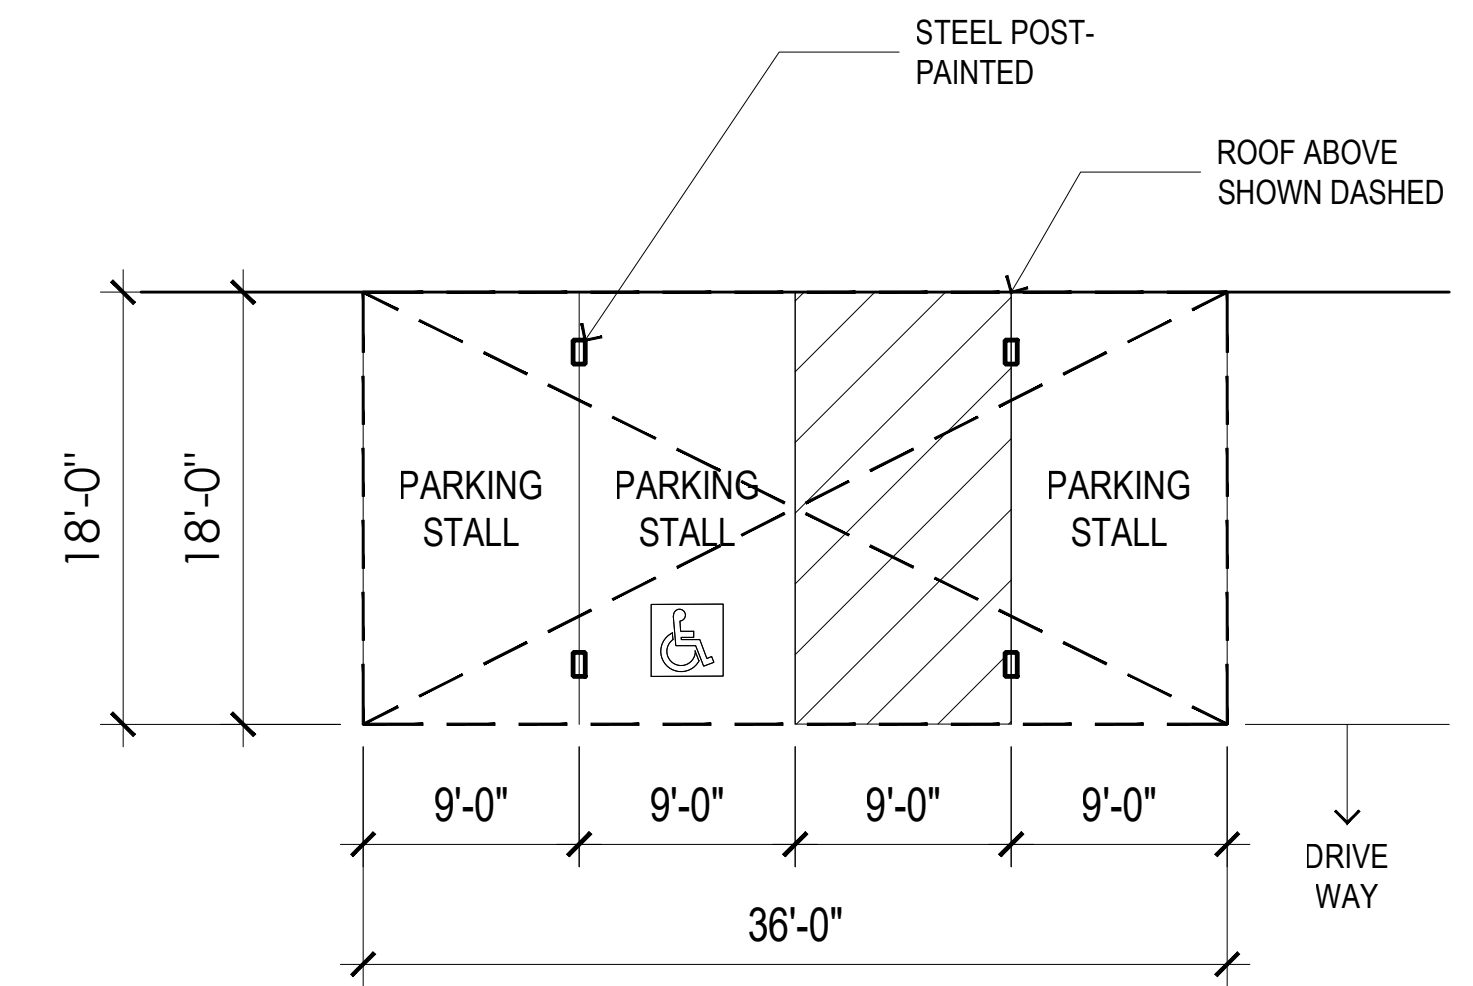

ADA CARPORT PLAN (TYP.) 4