



LandArq
 Landscape Architects & Planners
 4345 E. Lowell Street
 Suite M
 Ontario, CA 91761
 [ph] 909-259-9428
 fausto@landarq.com

SUBMITTALS DATE BY

REVISIONS DATE BY

PROJECT DESCRIPTION

TTM 39385 - 9 LOTS
 2443 MARY ST
 RIVERSIDE, CA 92506

PREPARED FOR:

SOLUTION PROPERTY
 SERVICES
 5188 ARLINGTON AVE STE 935
 RIVERSIDE, CA 92504

SHEET DESCRIPTION

WALL / FENCE PLAN

DATE PREPARED: 01/22/2026
 DRAWING SCALE: PER PLAN
 DRAWN BY: J.C.L.
 DESIGNED BY: F.A.R.
 CHECKED BY: S.P.





PHONE: 811



1-888-90-BELOW

JOB NO.: 2025-1027

Sheet 2 of 3

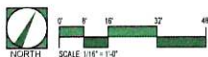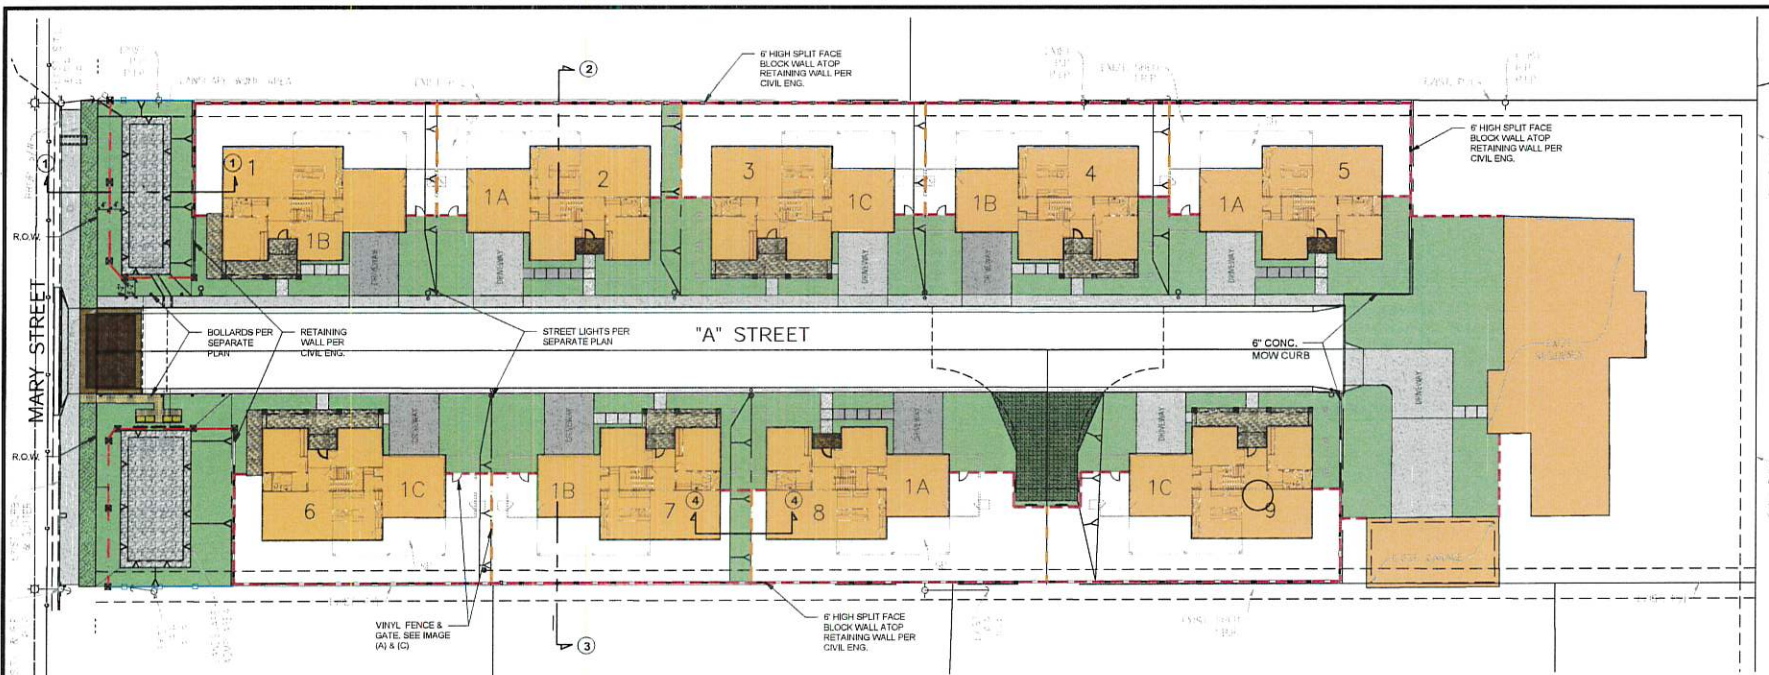

WALL / FENCE LEGEND	
	4'-2" VINYL GATE
	6'-0" HIGH SPLIT FACE BLOCK WALL
	3' HIGH SPLIT RAIL FENCE
	6' HIGH TUBULAR STEEL FENCE
	6' HIGH VINYL FENCE
	6' CONCRETE MOW CURB
	48" HIGH MASONRY DECORATIVE PILASTER (PER SEPARATE PLAN)
	STREET LIGHTS (PER SEPARATE PLAN)



VINYL GATE (A)



42" HIGH SPLIT RAIL FENCE (B)



6' HIGH VINYL FENCE (C)




LOW MASONRY DECORATIVE PILASTER (D)




3' & 6' HIGH SPLIT FACE BLOCK WALL WITH CAP (E)




6' HIGH TUBULAR STEEL FENCE (F)

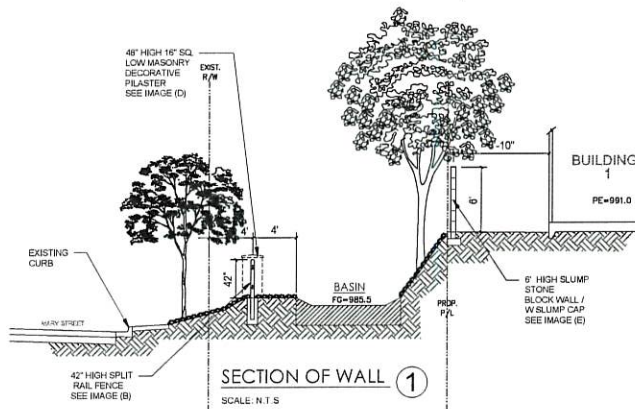


SECTION OF WALL 1
 SCALE: N.T.S.

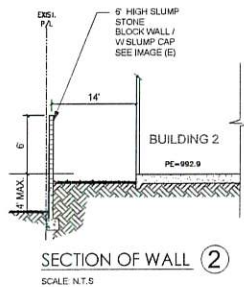

SECTION OF WALL 2
 SCALE: N.T.S.

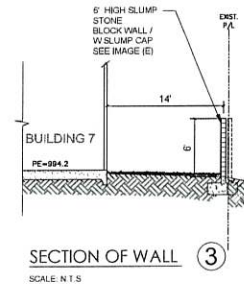

SECTION OF WALL 3
 SCALE: N.T.S.

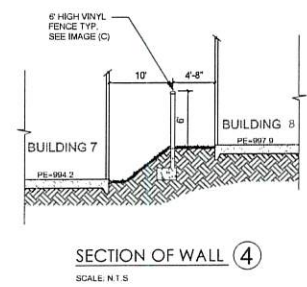

SECTION OF WALL 4
 SCALE: N.T.S.



LandArq
Landscape Architects & Planners
4345 E. Lowell Street
Suite M
Ontario, CA 91761
[ph] 909-259-9428
fausto@landarq.com

SUBMITTALS DATE BY

REVISIONS DATE BY

PROJECT DESCRIPTION

TTM 39385 - 9 LOTS
2443 MARY ST
RIVERSIDE, CA 92506

PREPARED FOR:

SOLUTION PROPERTY SERVICES
5198 ARLINGTON AVE STE 935
RIVERSIDE, CA 92504

SHEET DESCRIPTION

ENLARGEMENT
AT MARY STREET

DATE PREPARED: 01/22/2026
DRAWING SCALE: PER PLAN
DRAWN BY: J.C.L.
DESIGNED BY: F.A.R.
CHECKED BY: S.P.




PHONE: 811



1-888-90-BELOW

JOB NO.: 2025-1027

Sheet 3 of 3

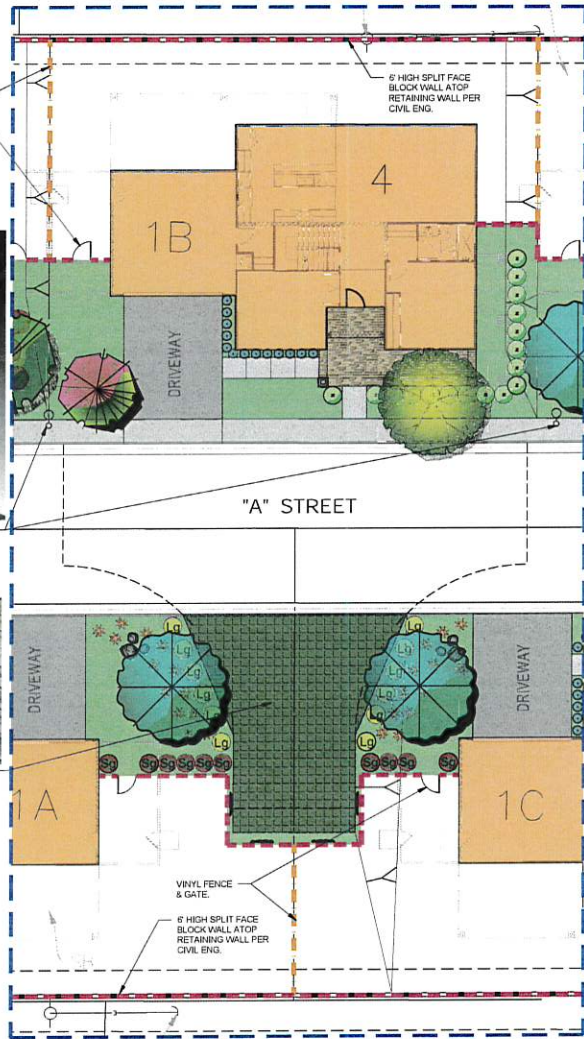

PROPOSED PLANT PALETTE

SYMBOL	PLANT NAME	SIZE	WUCCOLS
T1	<i>Olea europaea</i> Fruitless Olive Tree	4" - 6" DIA.	L
T2	'Parsonsia' Desert Museum Desert Museum Palo Verde	4" - 6" DIA.	L
T2	Magnolia g. St. Mary St. Mary Magnolia	4" - 6" DIA.	M
T4	Quercus suber Cork Oak	4" - 6" DIA.	L
T5	<i>Ardisia ciliata</i> Strawberry Tree	1" DIA.	L

ENLARGEMENT A

SHRUB	SIZE	WUCCOLS
Agave 'Blue Glow' Blue Glow Agave	1" DIA.	L
Muldebbergia rigens Paver Grass	1" DIA.	M
Muldebbergia capillaris Pink Muntz	1" DIA.	L
Lantana x 'New Gold' New Gold Lantana	1" DIA.	L
Leucophyllum frutescens 'Green Cloud' Texas Sage 'Green Cloud'	1" DIA.	L
Chamaelirium 'Little Rev' Little Rev Flax Lily	1" DIA.	L
Senecio mandraliscae Blue Chalksticks	1" DIA.	L
Salvia greggii 'Furman's Red' Magenta Red Texas Sage	1" DIA.	L
Leucadendron 'Winter Red' Winter Red	1" DIA.	L
Argemone 'Big Red' Kangaroo paw	1" DIA.	M
Alue striata Coral Aloe	1" DIA.	L
Phormium 'Amazing Red' New Zealand flax	1" DIA.	M
Scaevola 'Trumpet Vine' Dutchman's Broom	1" DIA.	L

HARDSCAPE & LANDSCAPE LEGEND

- ALL PLANTING AREAS TO FOLLOW CITY STANDARDS & GUIDELINES
- PARKWAY LANDSCAPE AREAS TO FOLLOW CITY STANDARDS & GUIDELINES
- GRAVEL AT BOTTOM OF VEHICULAR BASINS TO FOLLOW CITY STANDARDS & GUIDELINES
- DECOMPOSED GRANITE, 2" THICK & STABILIZED COLOR, CA 00LD
- TURF BLOCK FOR FIRE VEHICULAR USE (8MM THICK)
- BOULDERS PLACED AS SHOWN
- REGULAR GRAY CONCRETE
- CONCRETE PORCH AREA
- DECORATIVE ENTRY PAVEMENT
- ALL SHRUBS PLANTED AND SLOPE AREAS SHALL RECEIVE SPREADDED MULCH AT A DEPTH OF 2" FOR SHRUBS AND 1" FOR GROUNDCOVER

