

OWNER
HOSPITAL CORPORATION OF AMERICA (HCA)
2545 PARK PLAZA, BUILDING 3-2
NASHVILLE, TN 37203

FACILITY
RIVERSIDE COMMUNITY HOSPITAL
4445 MAGNOLIA AVENUE
RIVERSIDE, CA 92501

**ARCHITECT/
INTERIOR DESIGNER**
HKS ARCHITECTS, INC.
10880 WILSHIRE BLVD, #1850
LOS ANGELES, CA 90024

**CIVIL ENGINEER/
LANDSCAPE ARCHITECT**
KIMLEY-HORN AND ASSOCIATES, INC.
1150 W. TOWN & COUNTRY ROAD, SUITE 700
ORANGE, CA 92668

STRUCTURAL ENGINEER
KPFF
700 S FLOWER STREET, SUITE 2100
LOS ANGELES, CA 90017

MEP/LOW VOLTAGE ENGINEER
WSP USA
3102 DAK LAWN AVE, SUITE 450
DALLAS, TX 75219

PARKING CONSULTANT
HWA PARKING
8600 GREAT HILLS TRAIL, SUITE 150W
AUSTIN, TX 78759

HCA DESIGN MANAGER
ZACH WIDEMAN

HCA CONSTRUCTION MANAGER
RUSSELL MAASS



**NEW BROCKTON
PARKING GARAGE**



INTERIM REVIEW ONLY
These documents are incomplete, and
are released for interim review only and
are not intended for regulatory approval,
permit, or construction purposes.
Architect: Steven Lopez
Arch. Reg. No.: C 25759
Date: 06/25/2024




06 MECHANICAL LOUVERS - LV01

NTS



03 COMPOSITE METAL WALL PANEL - CMWP01

NTS

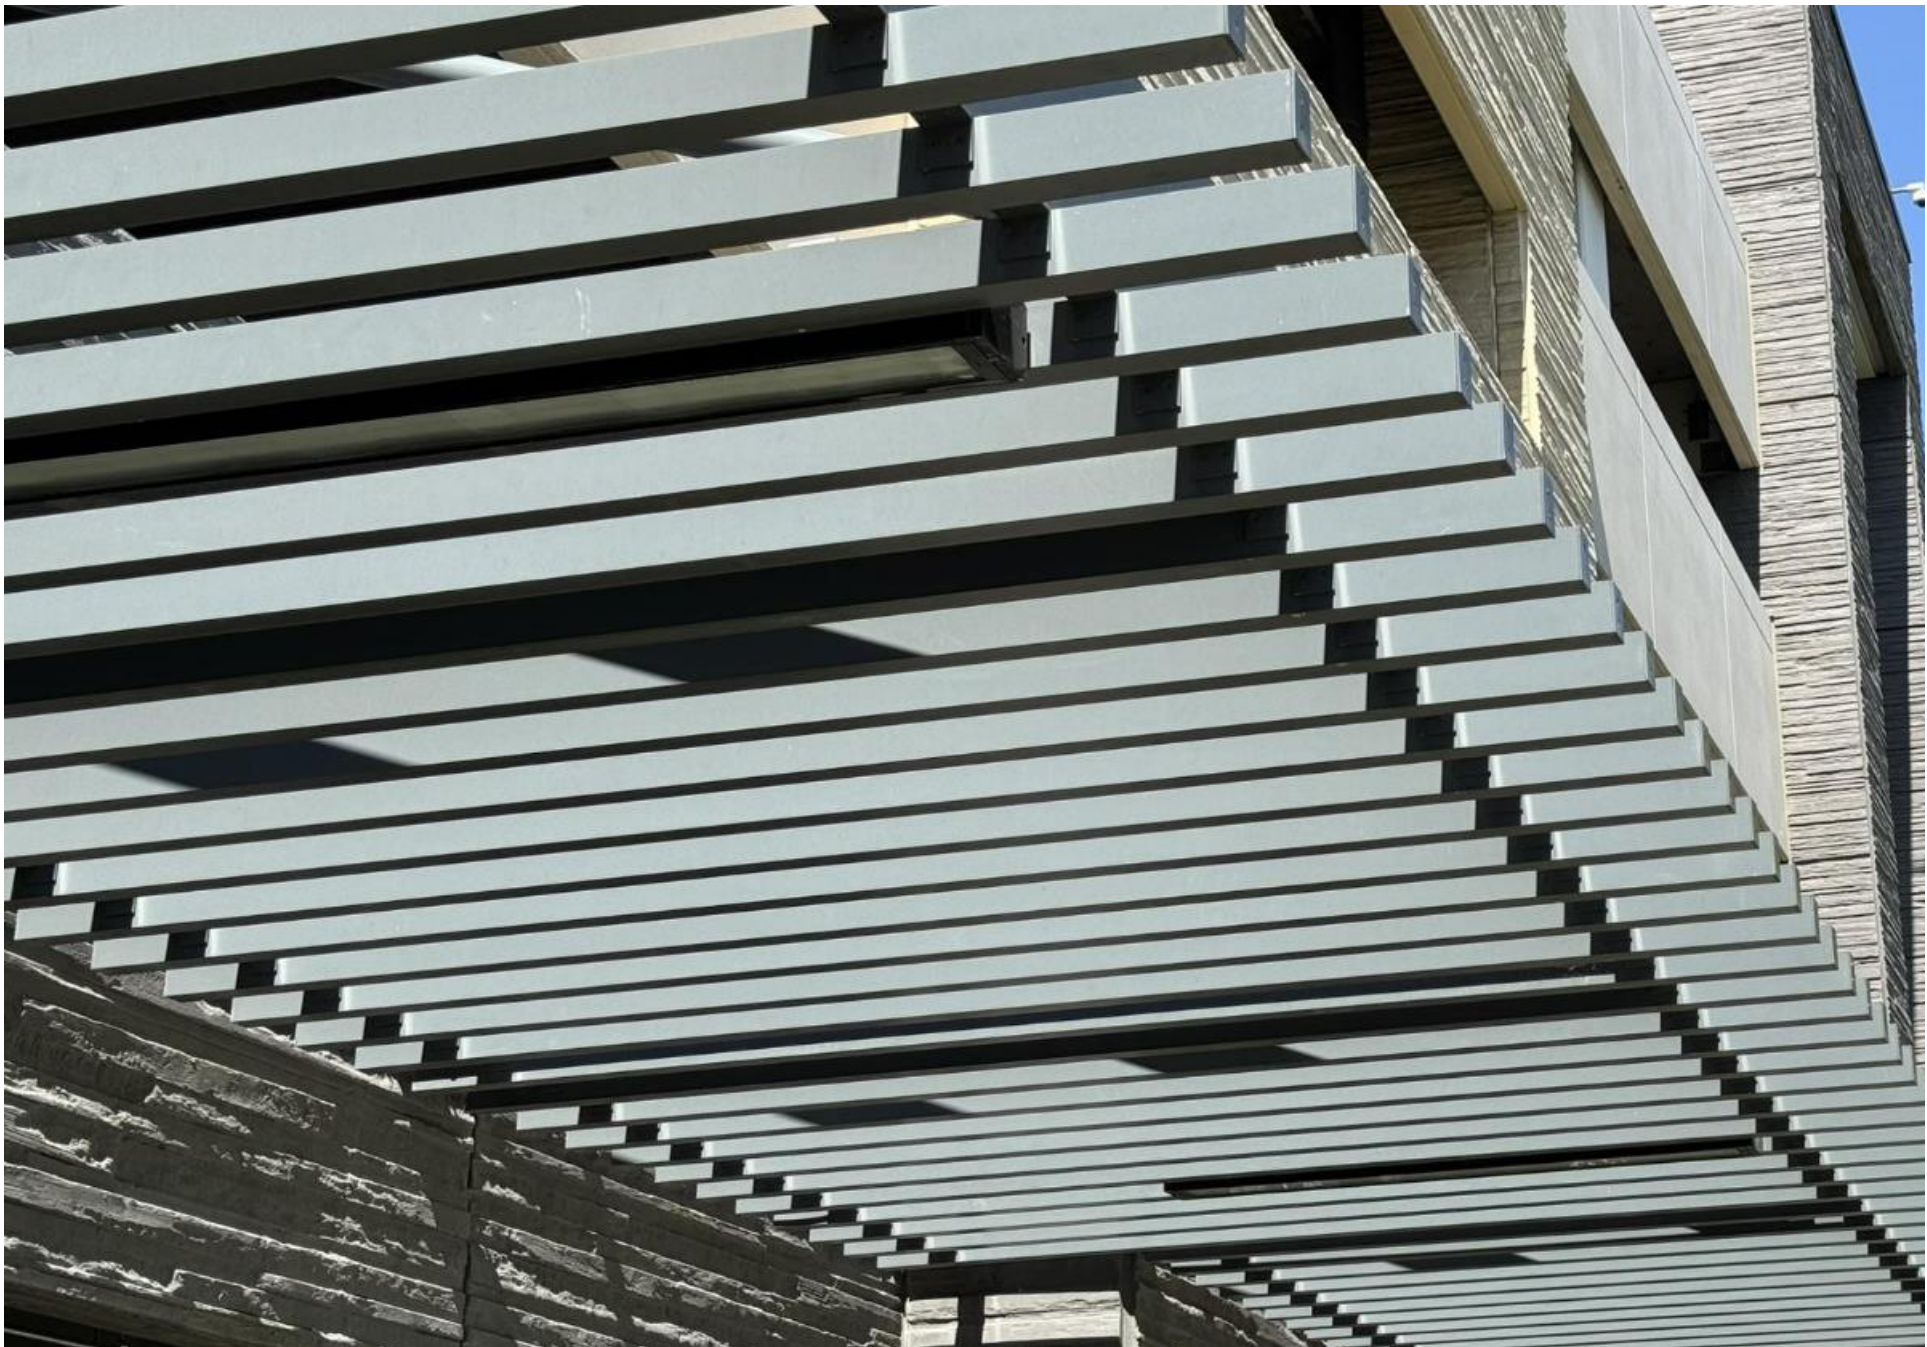

08 METAL AWNINGS

NTS




05 EXTERIOR INSULATION AND FINISH SYSTEM - EIFS01

NTS



02 PRECAST SPANDRAL - PC02

NTS

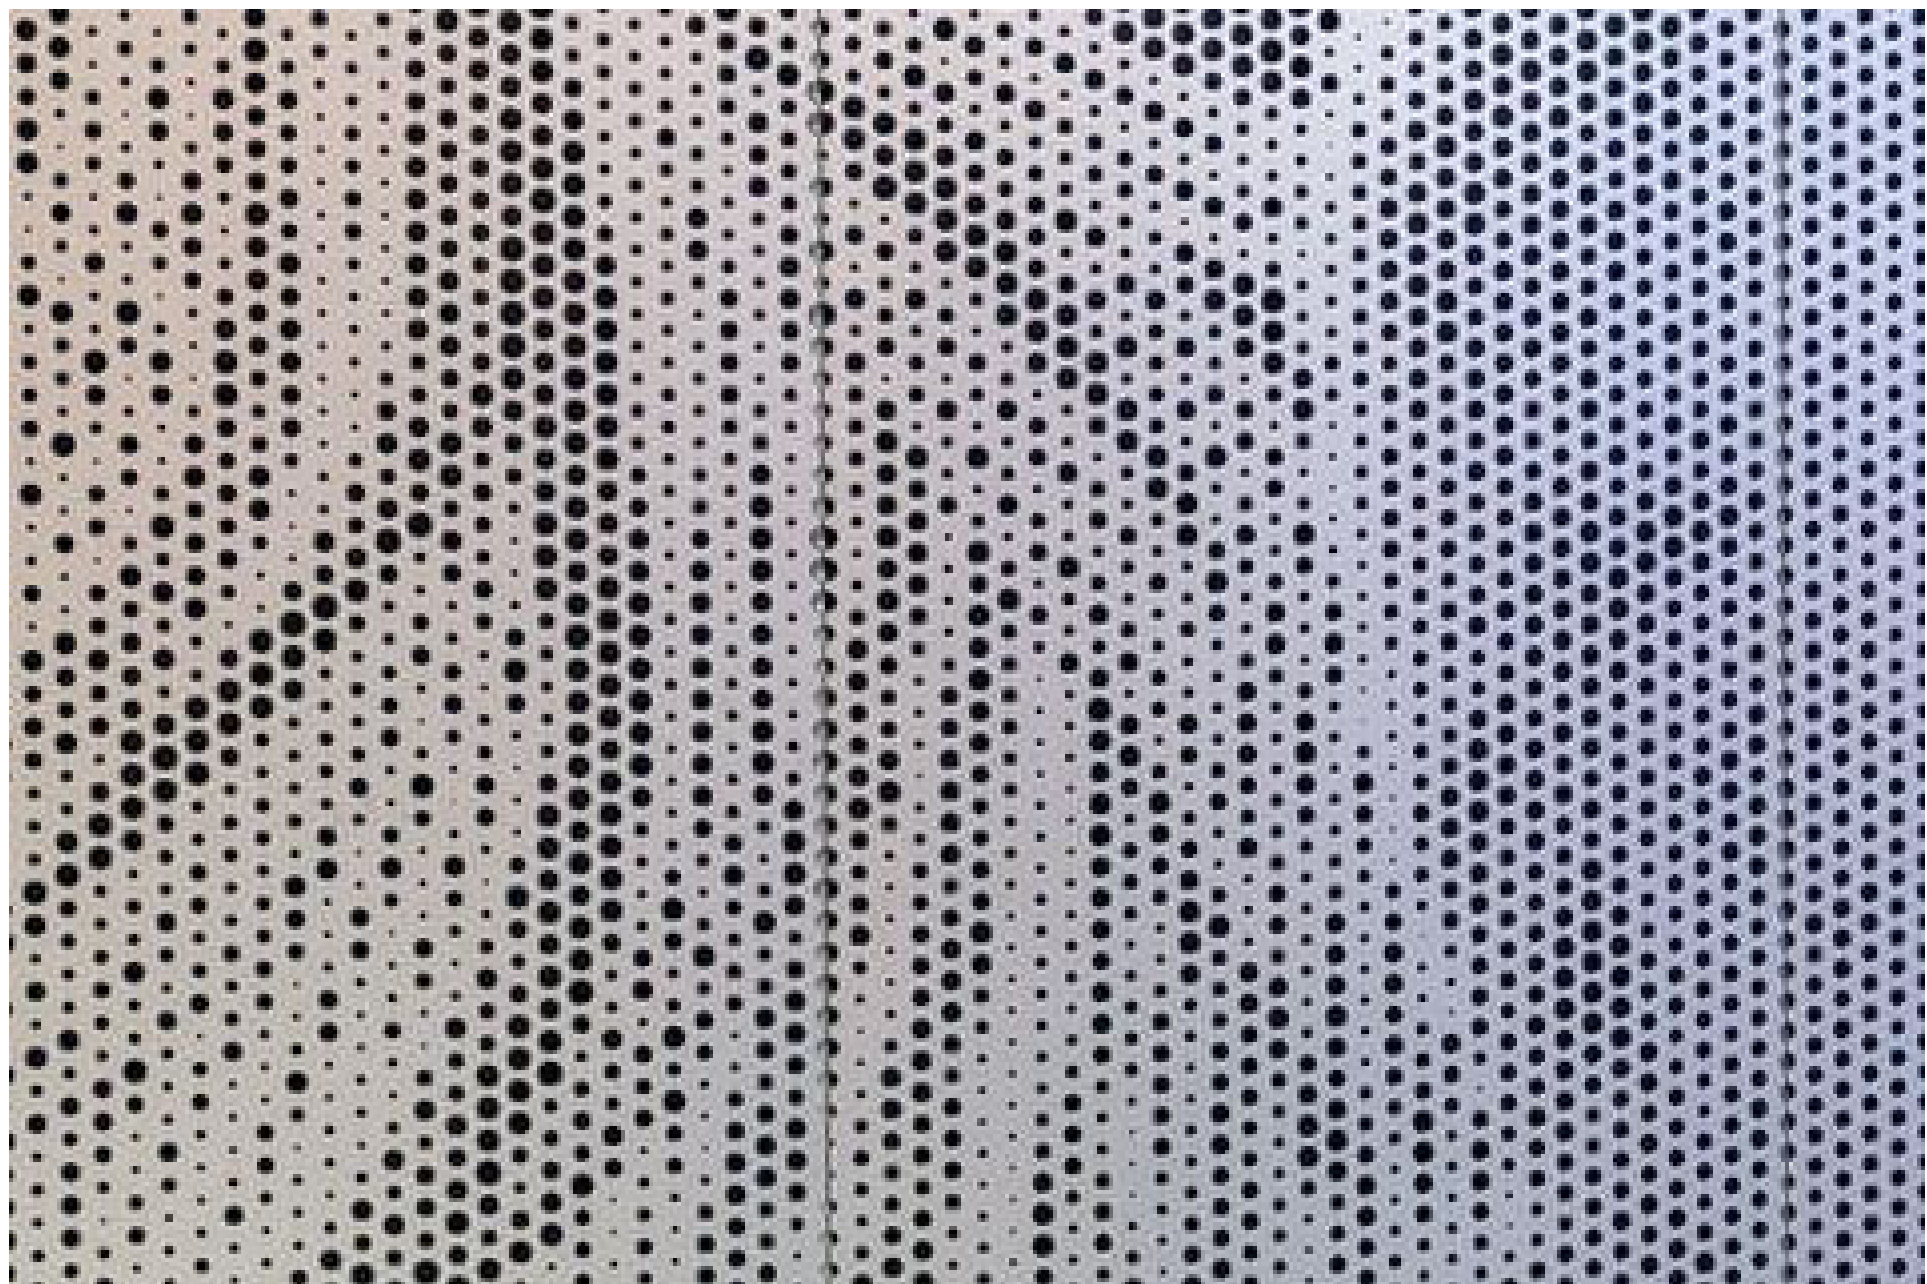

07 PERFORATED METAL WALL PANEL

NTS



04 GLAZED ALUMINUM FRAMING SYSTEM - AMF01

NTS



01 PRECAST SPANDRAL - PC01

NTS

REVISION NO.	DESCRIPTION	DATE

HKS PROJECT NUMBER
26153.100
HCA PROJECT NUMBER
0715000049
DATE
11/08/2024
ISSUE
**DESIGN REVIEW -
GARAGE**

SHEET TITLE
**EXTERIOR
MATERIALS**

SHEET NO.
A5.04-G

OWNER
HOSPITAL CORPORATION OF AMERICA (HCA)
2545 PARK PLAZA, BUILDING 3-2
NASHVILLE, TN 37203

FACILITY
RIVERSIDE COMMUNITY HOSPITAL
4445 MAGNOLIA AVENUE
RIVERSIDE, CA 92501

**ARCHITECT/
INTERIOR DESIGNER**
HKS ARCHITECTS, INC.
10880 WILSHIRE BLVD, #1850
LOS ANGELES, CA 90024

**CIVIL ENGINEER/
LANDSCAPE ARCHITECT**
KIMLEY-HORN AND ASSOCIATES, INC.
1100 W. TOWN & COUNTRY ROAD, SUITE 700
ORANGE, CA 92668

STRUCTURAL ENGINEER
KPFF
700 S FLOWER STREET, SUITE 2100
LOS ANGELES, CA 90017

MEP/LOW VOLTAGE ENGINEER
WSP USA
3102 OAK LAWN AVE, SUITE 450
DALLAS, TX 75219

PARKING CONSULTANT
HWA PARKING
8600 GREAT HILLS TRAIL, SUITE 150W
AUSTIN, TX 78759

HCA DESIGN MANAGER
ZACH WIDEMAN

HCA CONSTRUCTION MANAGER
RUSSELL MAASS



**NEW BROCKTON
PARKING GARAGE**



INTERIM REVIEW ONLY

These documents are incomplete, and
are released for interim review only and
are not intended for regulatory approval,
permit, or construction purposes.

Architect: Steven Lopez
Arch. Reg. No.: C 25759
Date: 06/26/2024

REVISION
NO. DESCRIPTION DATE

HKS PROJECT NUMBER

26153.100

HCA PROJECT NUMBER

0715000049

DATE

11/08/2024

ISSUE


DESIGN REVIEW

SHEET TITLE


BUILDING SECTIONS

SHEET NO.


A6.01-G

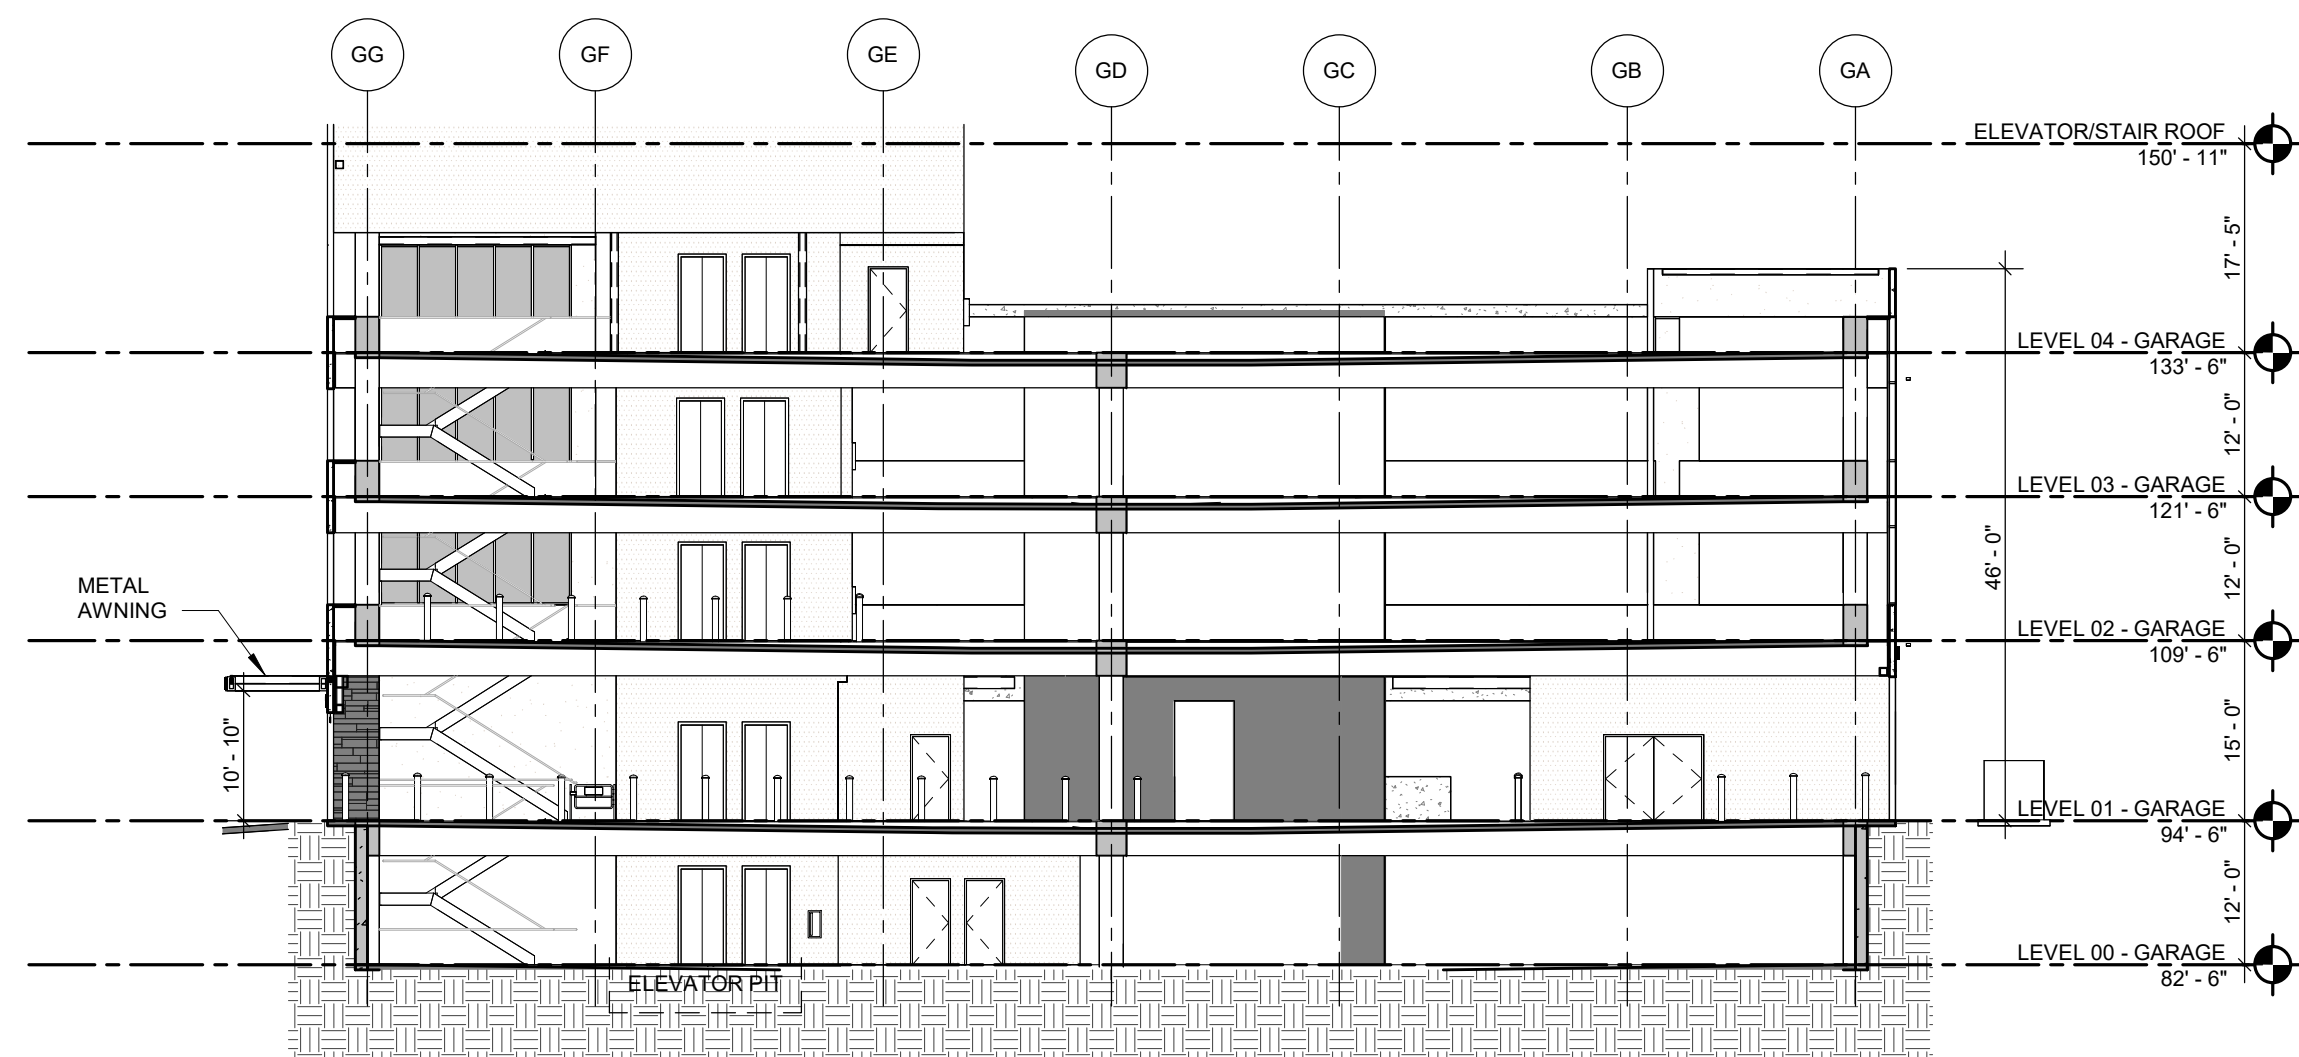

03 OVERALL BUILDING SECTION 02
1/16" = 1'-0"

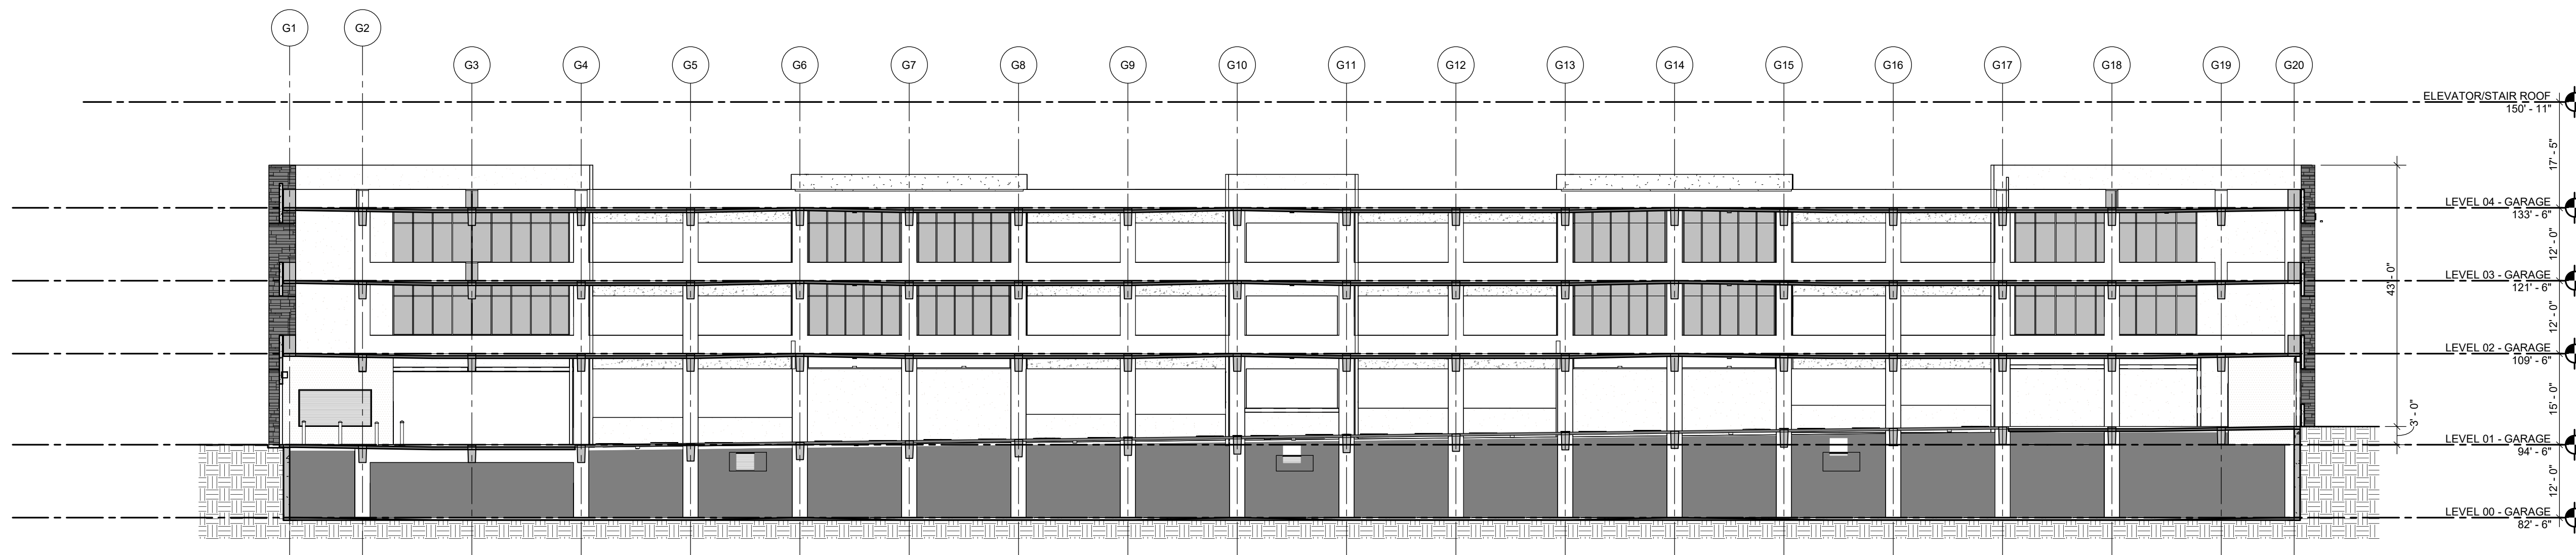

02 OVERALL BUILDING SECTION 01
1/16" = 1'-0"

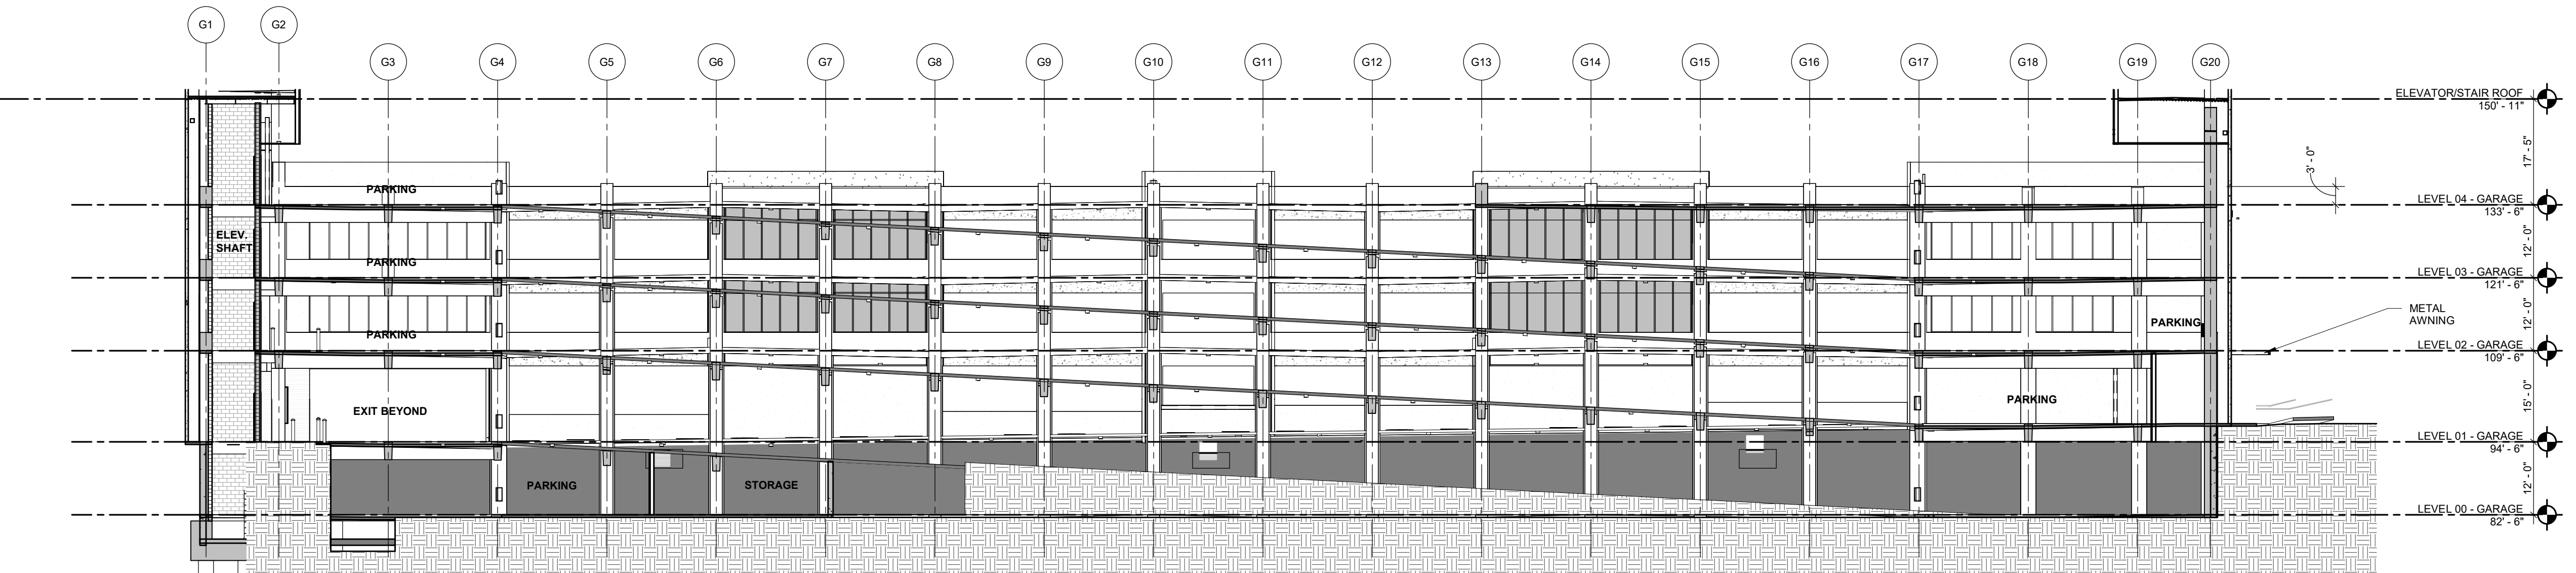

01 OVERALL BUILDING SECTION - RAMP
1/16" = 1'-0"