



PR-2024-001701 (GPA, SPA, RZ, DR) Exhibit 13 - EIR Addendum and appedices

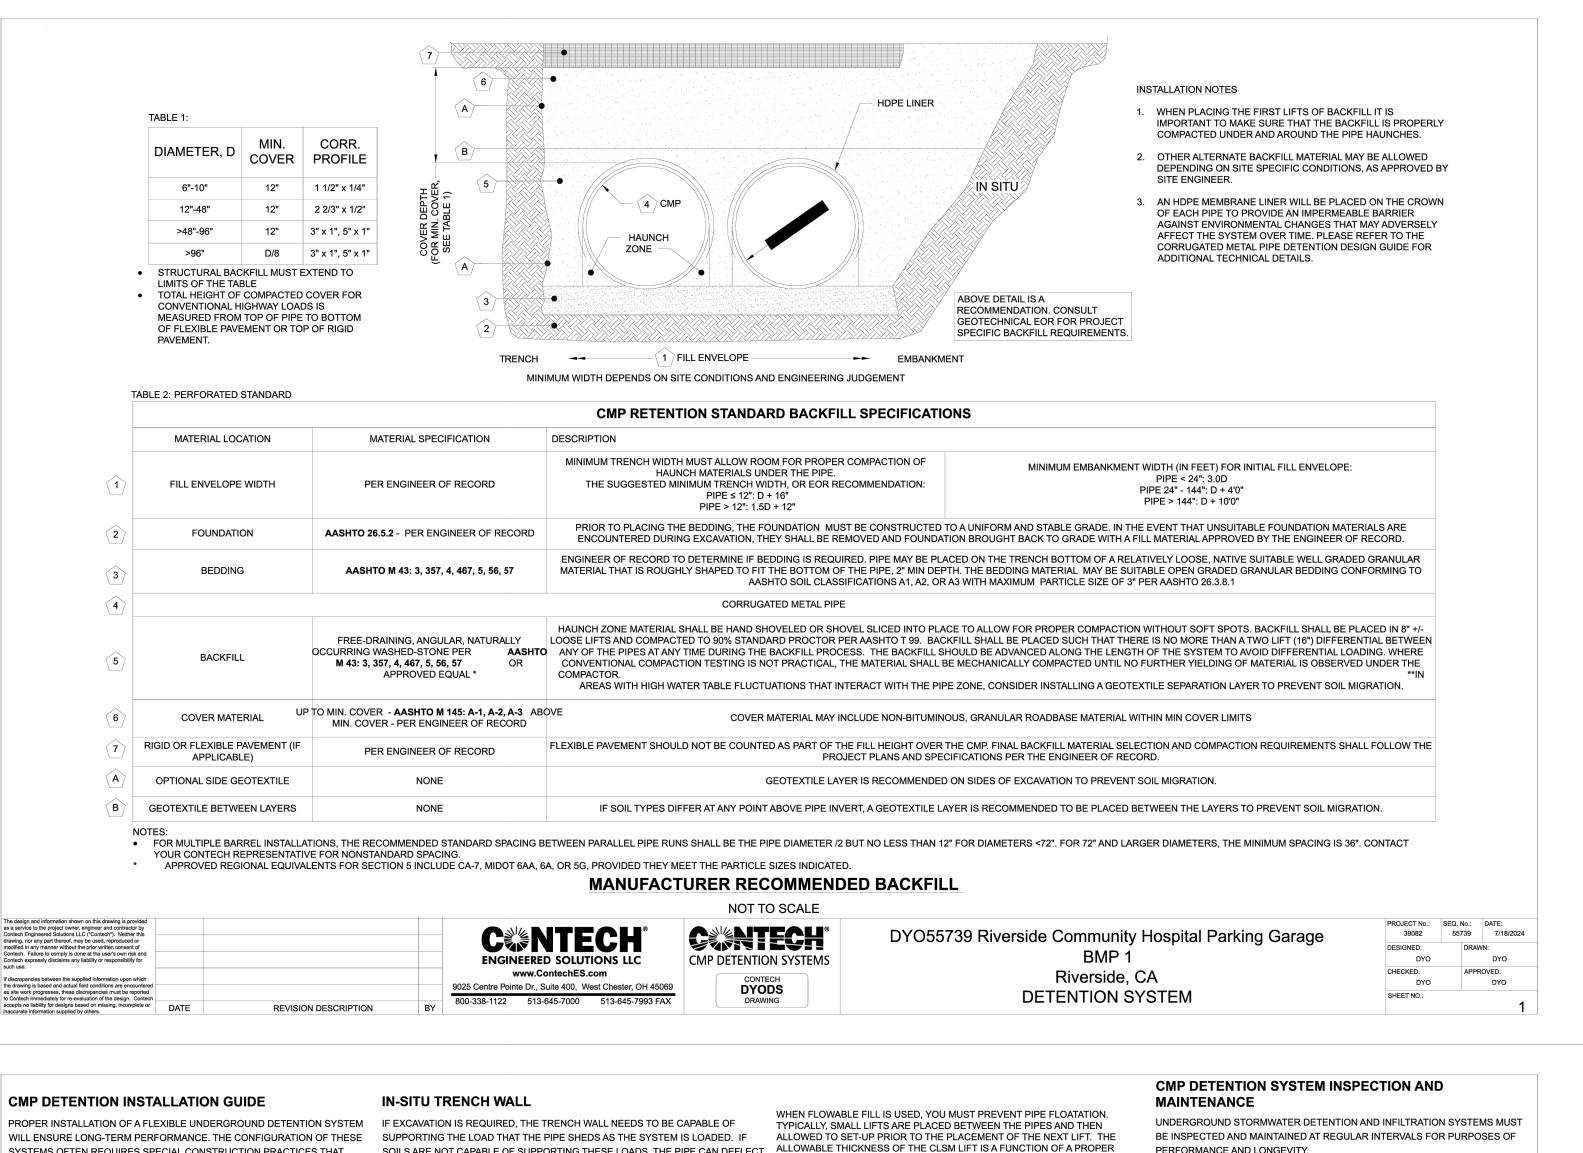

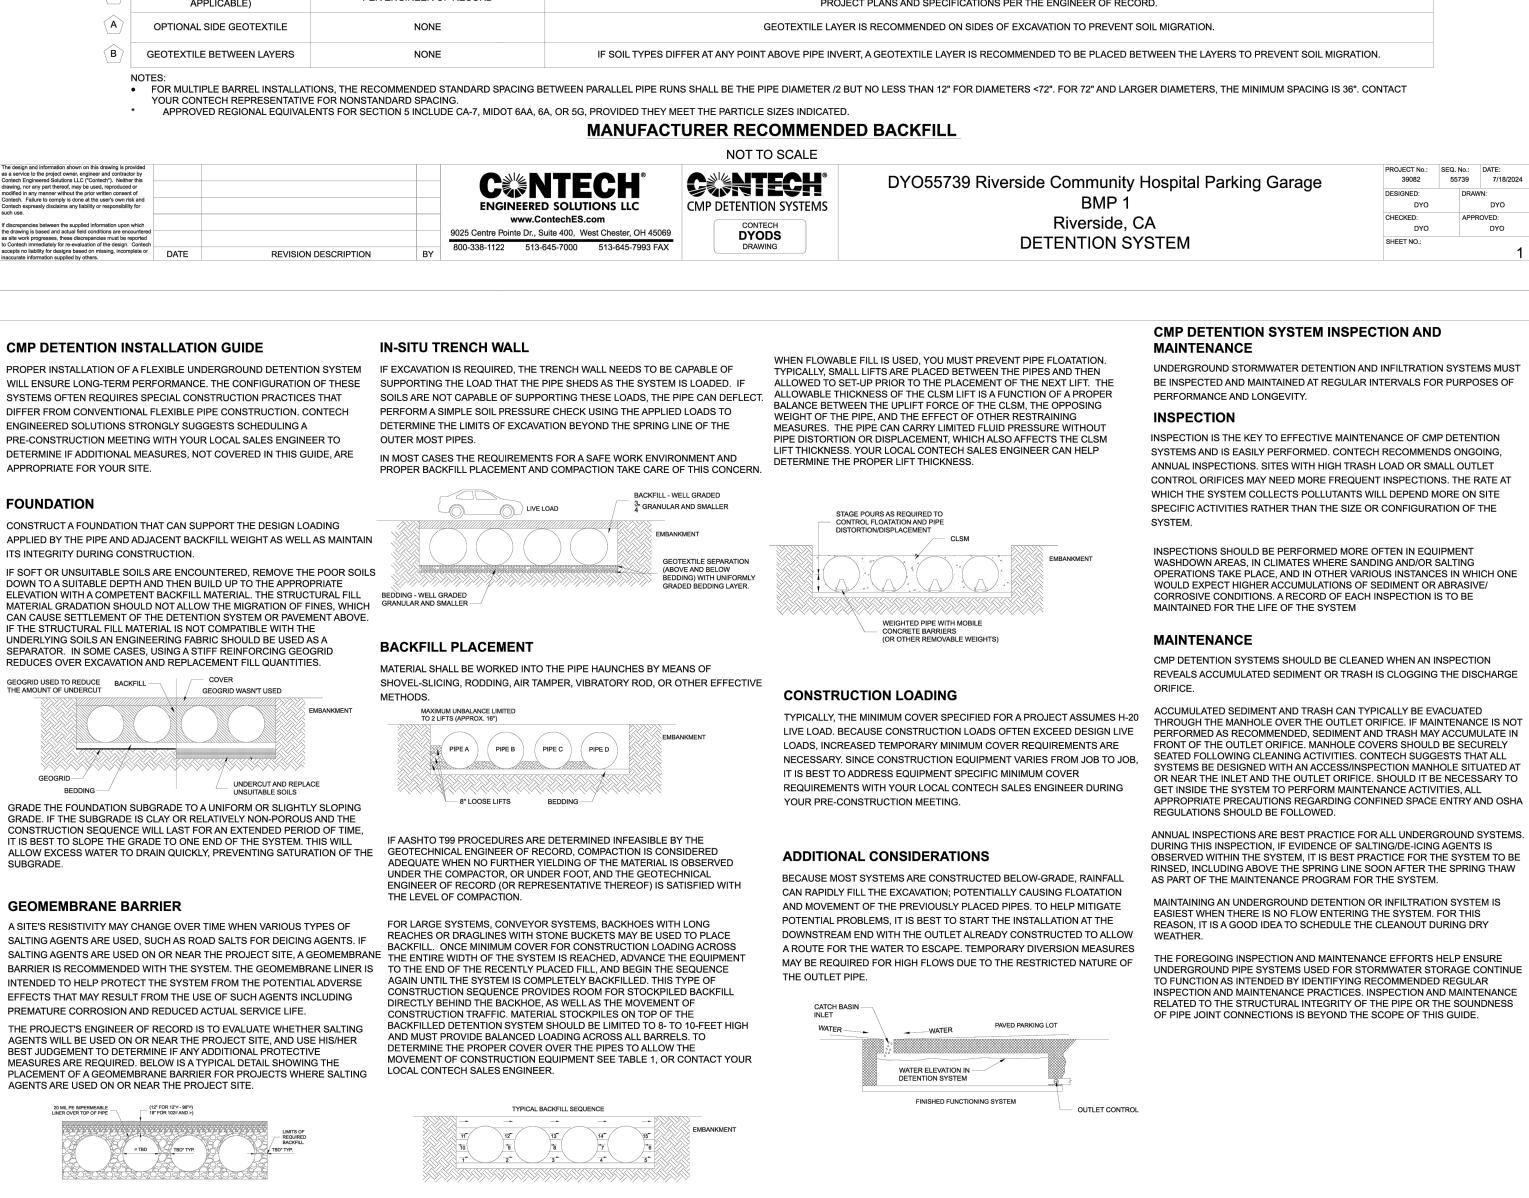

CMP DETENTION SYSTEMS

DYODS

www.ContechES.com

REVISION DESCRIPTION

9025 Centre Pointe Dr., Suite 400, West Chester, OH 45069

DYO55739 Riverside Community Hospital Parking Garage

Riverside, CA

DETENTION SYSTEM

39082 55739 7/18/2024

HOSPITAL CORPORATION OF AMERICA (HCA) 2545 PARK PLAZA, BUILDING 3-2 NASHVILLE, TN 37203

FACILITY RIVERSIDE COMMUNITY HOSPITAL

4445 MAGNOLIA AVENUE RIVERSIDE, CA 92501

ARCHITECT/ **INTERIOR DESIGNER** HKS ARCHITECTS, INC.

10880 WILSHIRE BLVD, #1850 LOS ANGELES, CA 90024

CIVIL ENGINEER/ LANDSCAPE ARCHITECT KIMLEY-HORN AND ASSOCIATES, INC.

ORANGE, CA 92868 STRUCTURAL ENGINEER

1100 W. TOWN & COUNTRY ROAD, SUITE 700

700 S FLOWER STREET, SUITE 2100

LOS ANGELES, CA 90017

MEP/LOW VOLTAGE ENGINEER

WSP USA 3102 OAK LAWN AVE. SUITE 450 **DALLAS, TX 75219**

PARKING CONSULTANT

HWA PARKING 9600 GREAT HILLS TRAIL, SUITE 150W AUSTIN, TX 78759

HCA DESIGN MANAGER


ZACH WIDEMAN **HCA CONSTRUCTION MANAGER** RUSSELL MAASS



NEW BROCKTON PARKING GARAGE



KEY PLAN

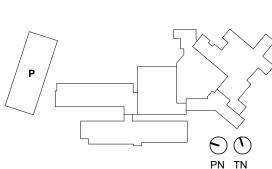



HKS PROJECT NUMBER 26153.100 HCA PROJECT NUMBER 0715000049

NO. DESCRIPTION

12/18/2024

CONSTRUCTION **DOCUMENTS - ISSUE FOR PERMIT** SHEET TITLE

DETAILS