

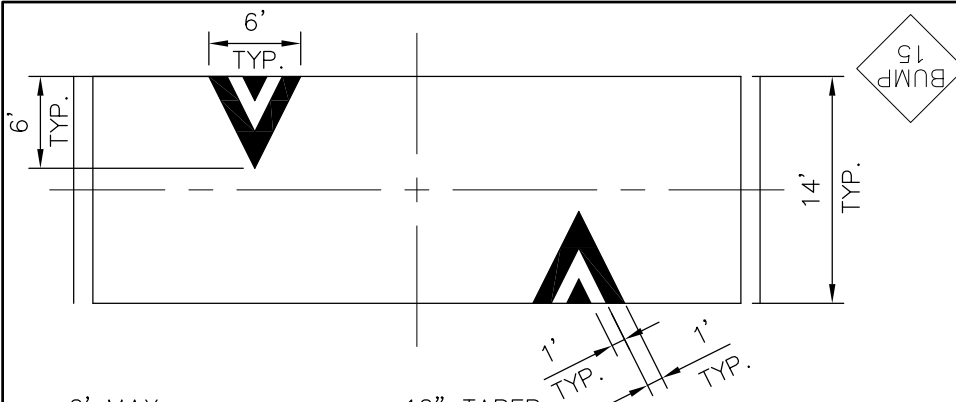


CURB DETAIL

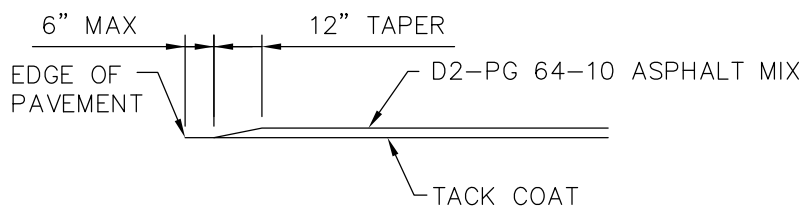


SHOULDER DETAIL

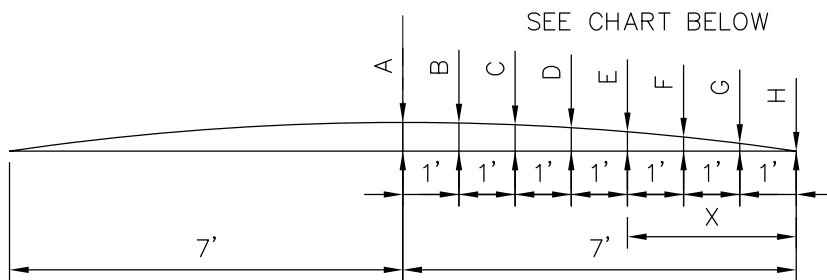


PARABOLIC CROWN

	X	A
A	7'	3.5" - 4.0"
B	6'	3.4" - 3.5"
C	5'	3.2" - 3.4"
D	4'	2.8" - 3.2"
E	3'	2.2" - 2.8"
F	2'	1.6" - 2.2"
G	1'	0.8" - 1.6"
H	0'	0" - 0.8"

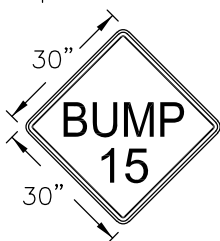

NOTE:

1. THIS STANDARD SHALL ONLY BE USED WITH THE APPROVAL OF THE CITY ENGINEER OR HIS/HER REPRESENTATIVE.
2. "BUMP" SIGN NEEDS TO BE BLACK ON YELLOW.
3. NO LANE LINE STRIPING THROUGH SPEED BUMP.

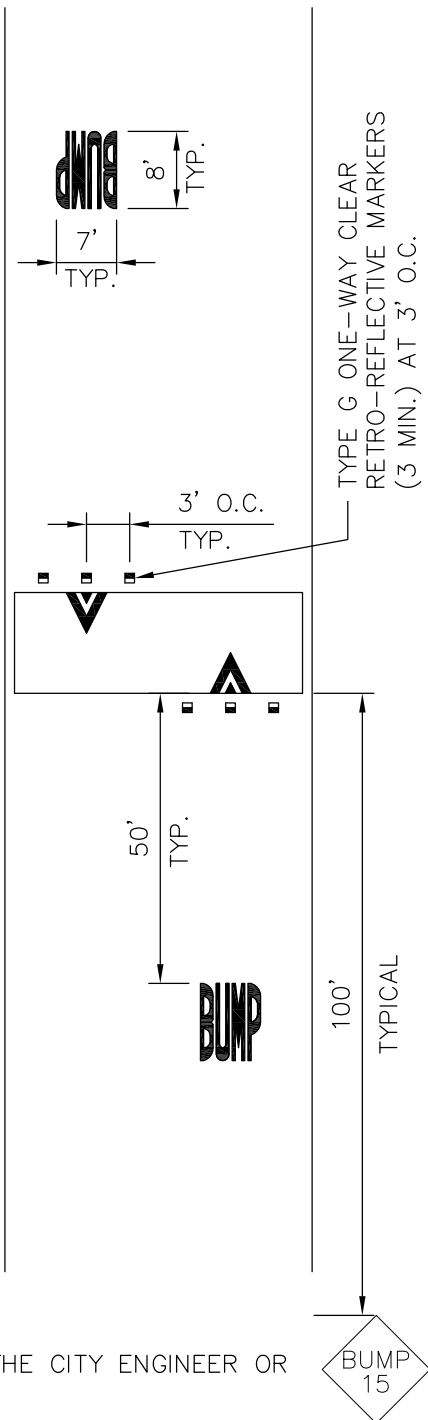

APPROVED BY:  DATE: 05/02/2019
CITY ENGINEER

CITY OF RIVERSIDE
PUBLIC WORKS DEPARTMENT

SPEED BUMP (TYPE I)

STANDARD DRAWING NO.

251

Sheet 1 of 2

MARK	REVISIONS	APPR.	DATE