

OPTION 1

- PROPOSED ROADWAY
- PROPOSED BRIDGE STRUCTURE
- PROPOSED ROADWAY CLOSURE

TARGET SHOPPING CENTER

TYLER GALLERIA

WB SR91 ENTRANCE RAMP

WB SR91 EXIT RAMP

WB SR91 FREEWAY

EB SR91 FREEWAY

EB SR91 ENTRANCE RAMP

EB SR91 EXIT RAMP

EB SR91 ENTRANCE RAMP

INDIANA AVENUE

BNSF RAILWAY

BNSF RAILWAY

INDIANA AVENUE

TYLER STREET

OPTION 2

PROPOSED
ROADWAY

TARGET SHOPPING CENTER

TYLER GALLERIA

TYLER STREET

WB SR91 ENTRANCE RAMP

WB SR91 EXIT RAMP

WB SR91 FREEWAY

EB SR91 FREEWAY

EB SR91 EXIT RAMP


EB SR91 ENTRANCE RAMP

INDIANA AVENUE

BNSF RAILWAY

BNSF RAILWAY

INDIANA AVENUE

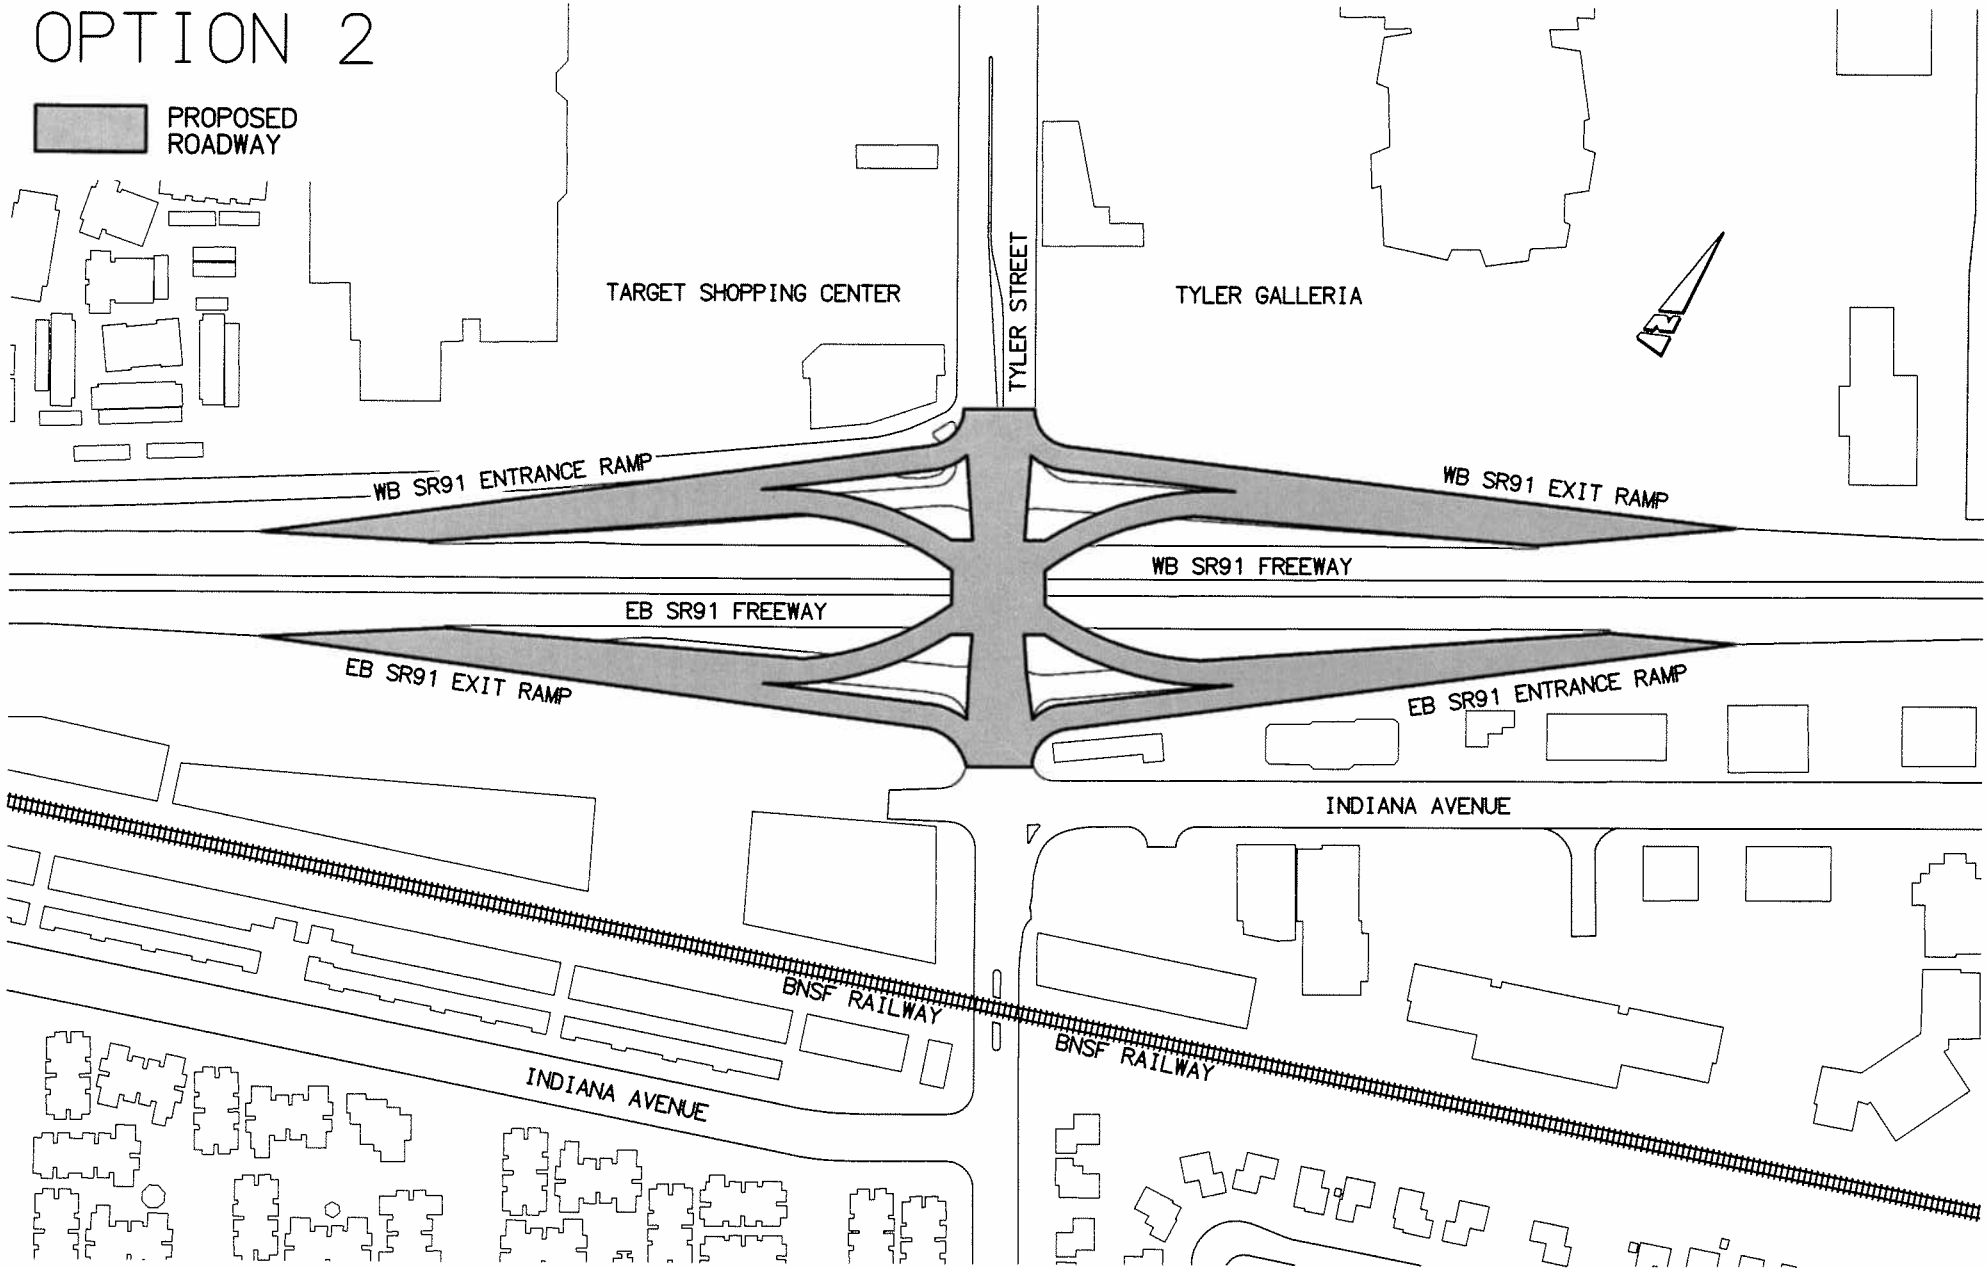

 PROPOSED ROADWAY
 PROPOSED BRIDGE STRUCTURE
 PROPOSED ROADWAY CLOSURE

PROPOSED
ROADWAY

PROPOSED BRIDGE STRUCTURE

PROPOSED ROADWAY CLOSURE

TARGET SHOPPING CENTER

TYLER GALLERIA

WB SR91 ENTRANCE RAMP

WB SR91 EXIT RAMP

WB SR91 FREEWAY

EB SR91 FREEWAY

FB SR91 EXIT RAMP

EB SR91 ENTRANCE RAMP

INDIANA AVENUE


BNSF RAILWAY

BNSF RAILWAY

INDIANA AVENUE


OPTION 4A

- PROPOSED ROADWAY
- PROPOSED BRIDGE STRUCTURE
- PROPOSED ROADWAY CLOSURE

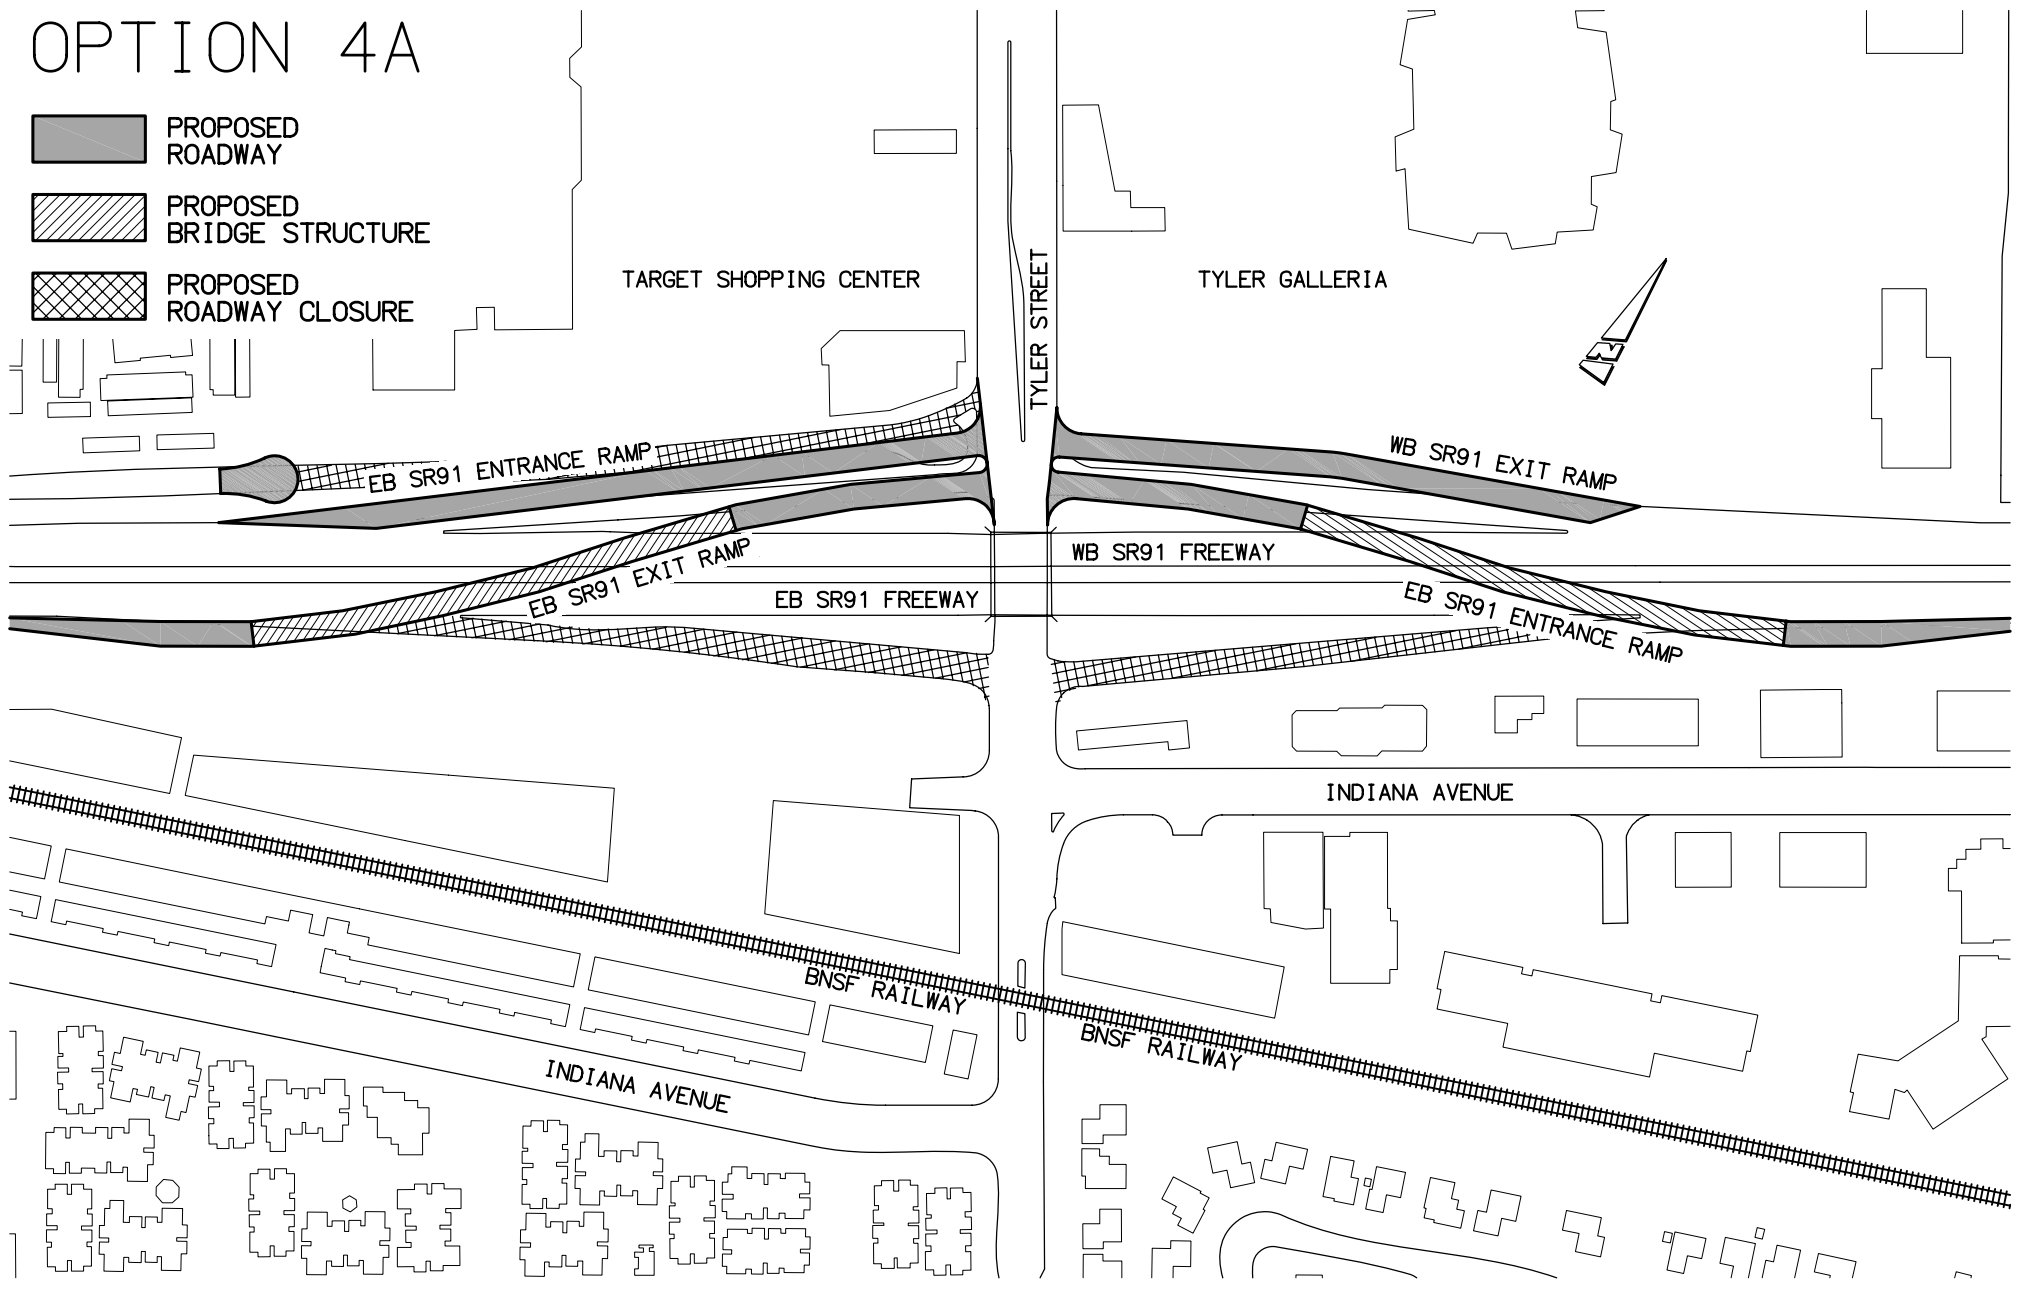


OPTION 4B

- PROPOSED ROADWAY
- PROPOSED BRIDGE STRUCTURE
- PROPOSED ROADWAY CLOSURE

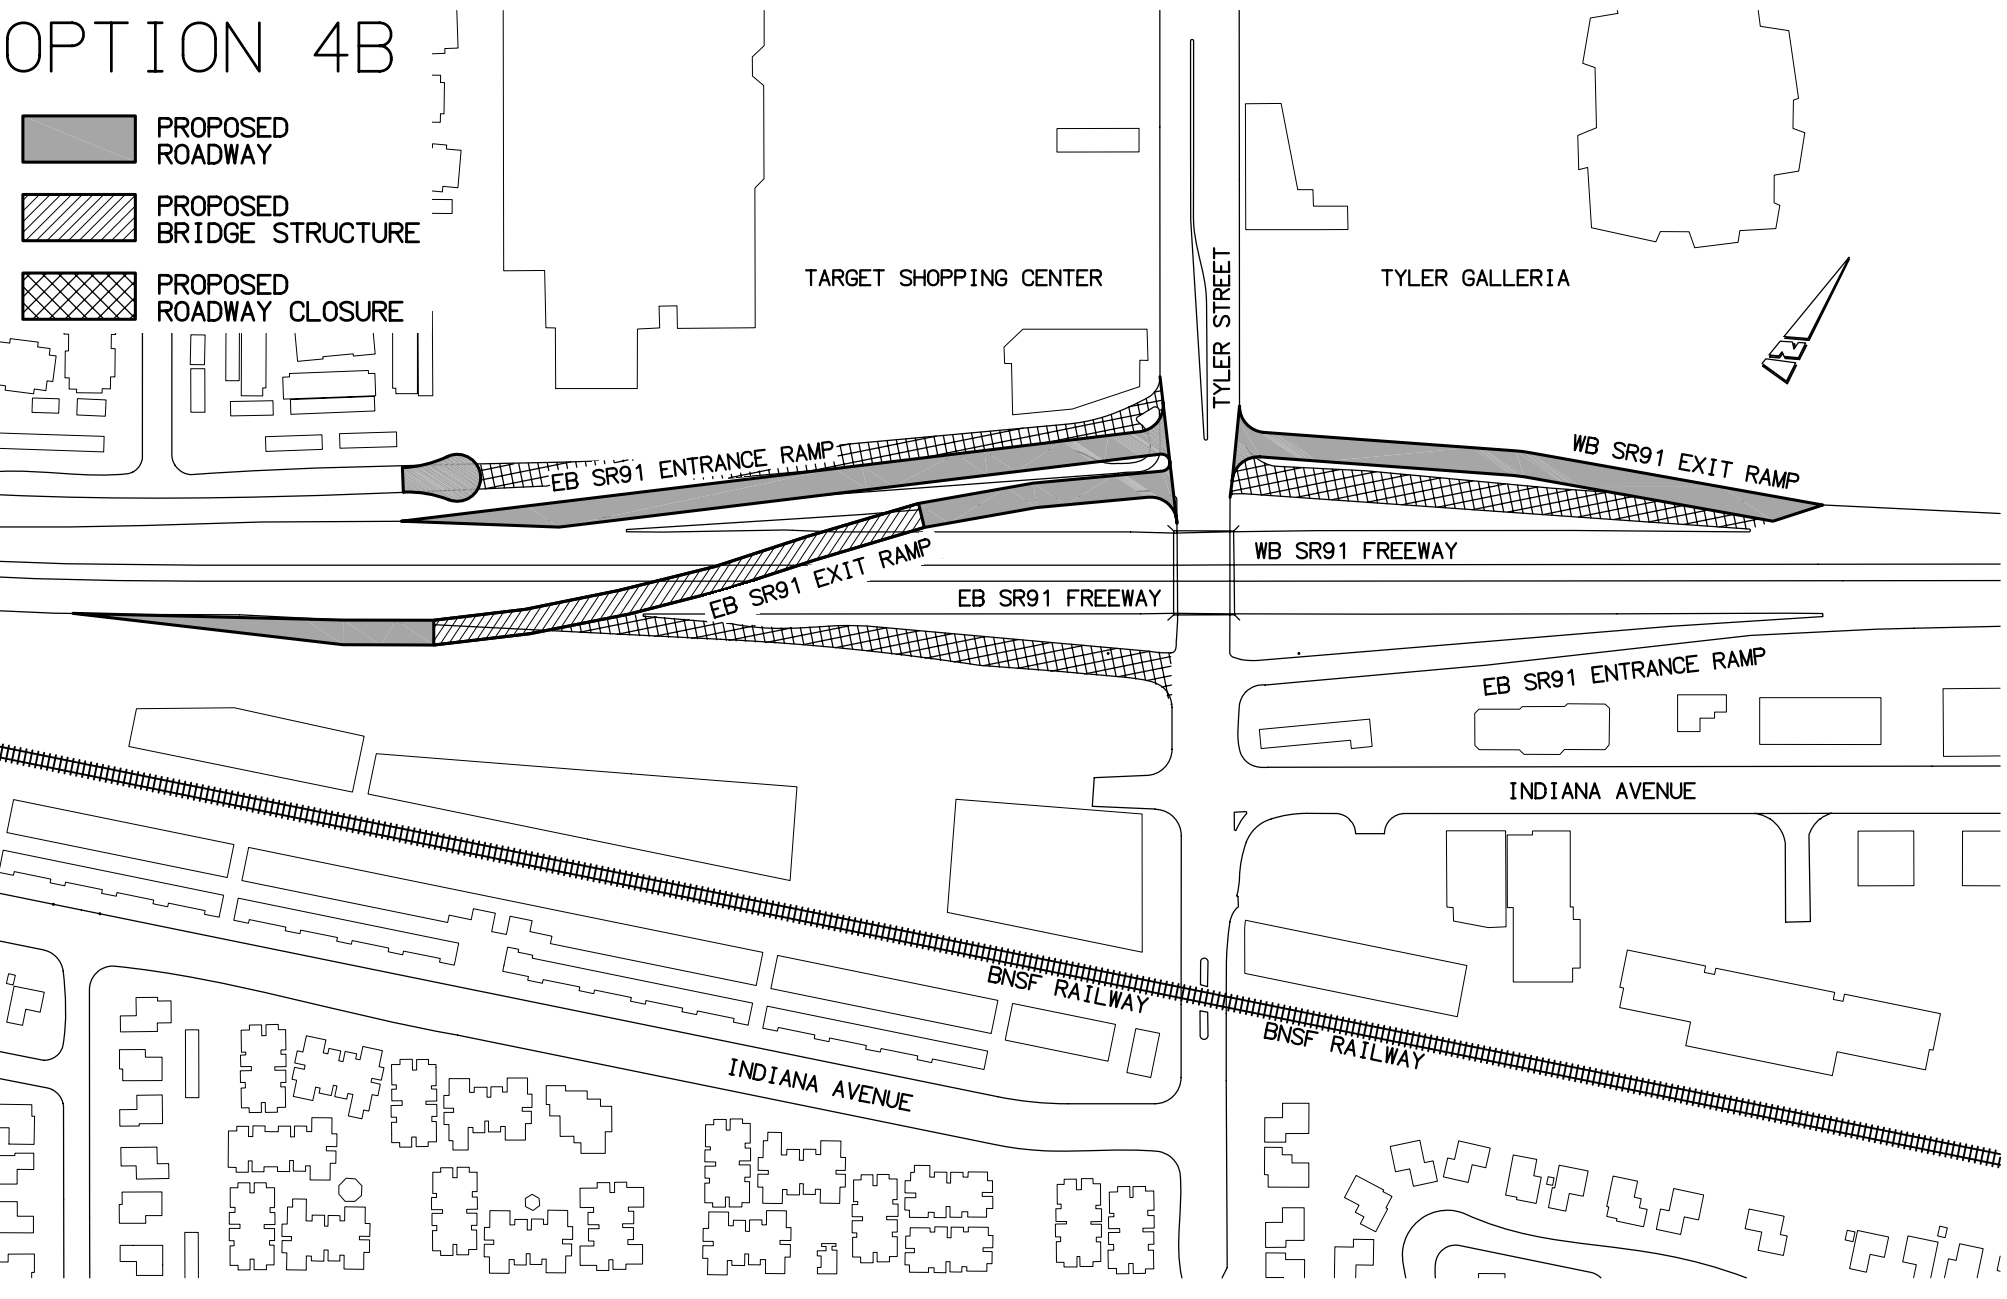

OPTION 5

- PROPOSED ROADWAY
- PROPOSED BRIDGE STRUCTURE
- PROPOSED ROADWAY CLOSURE

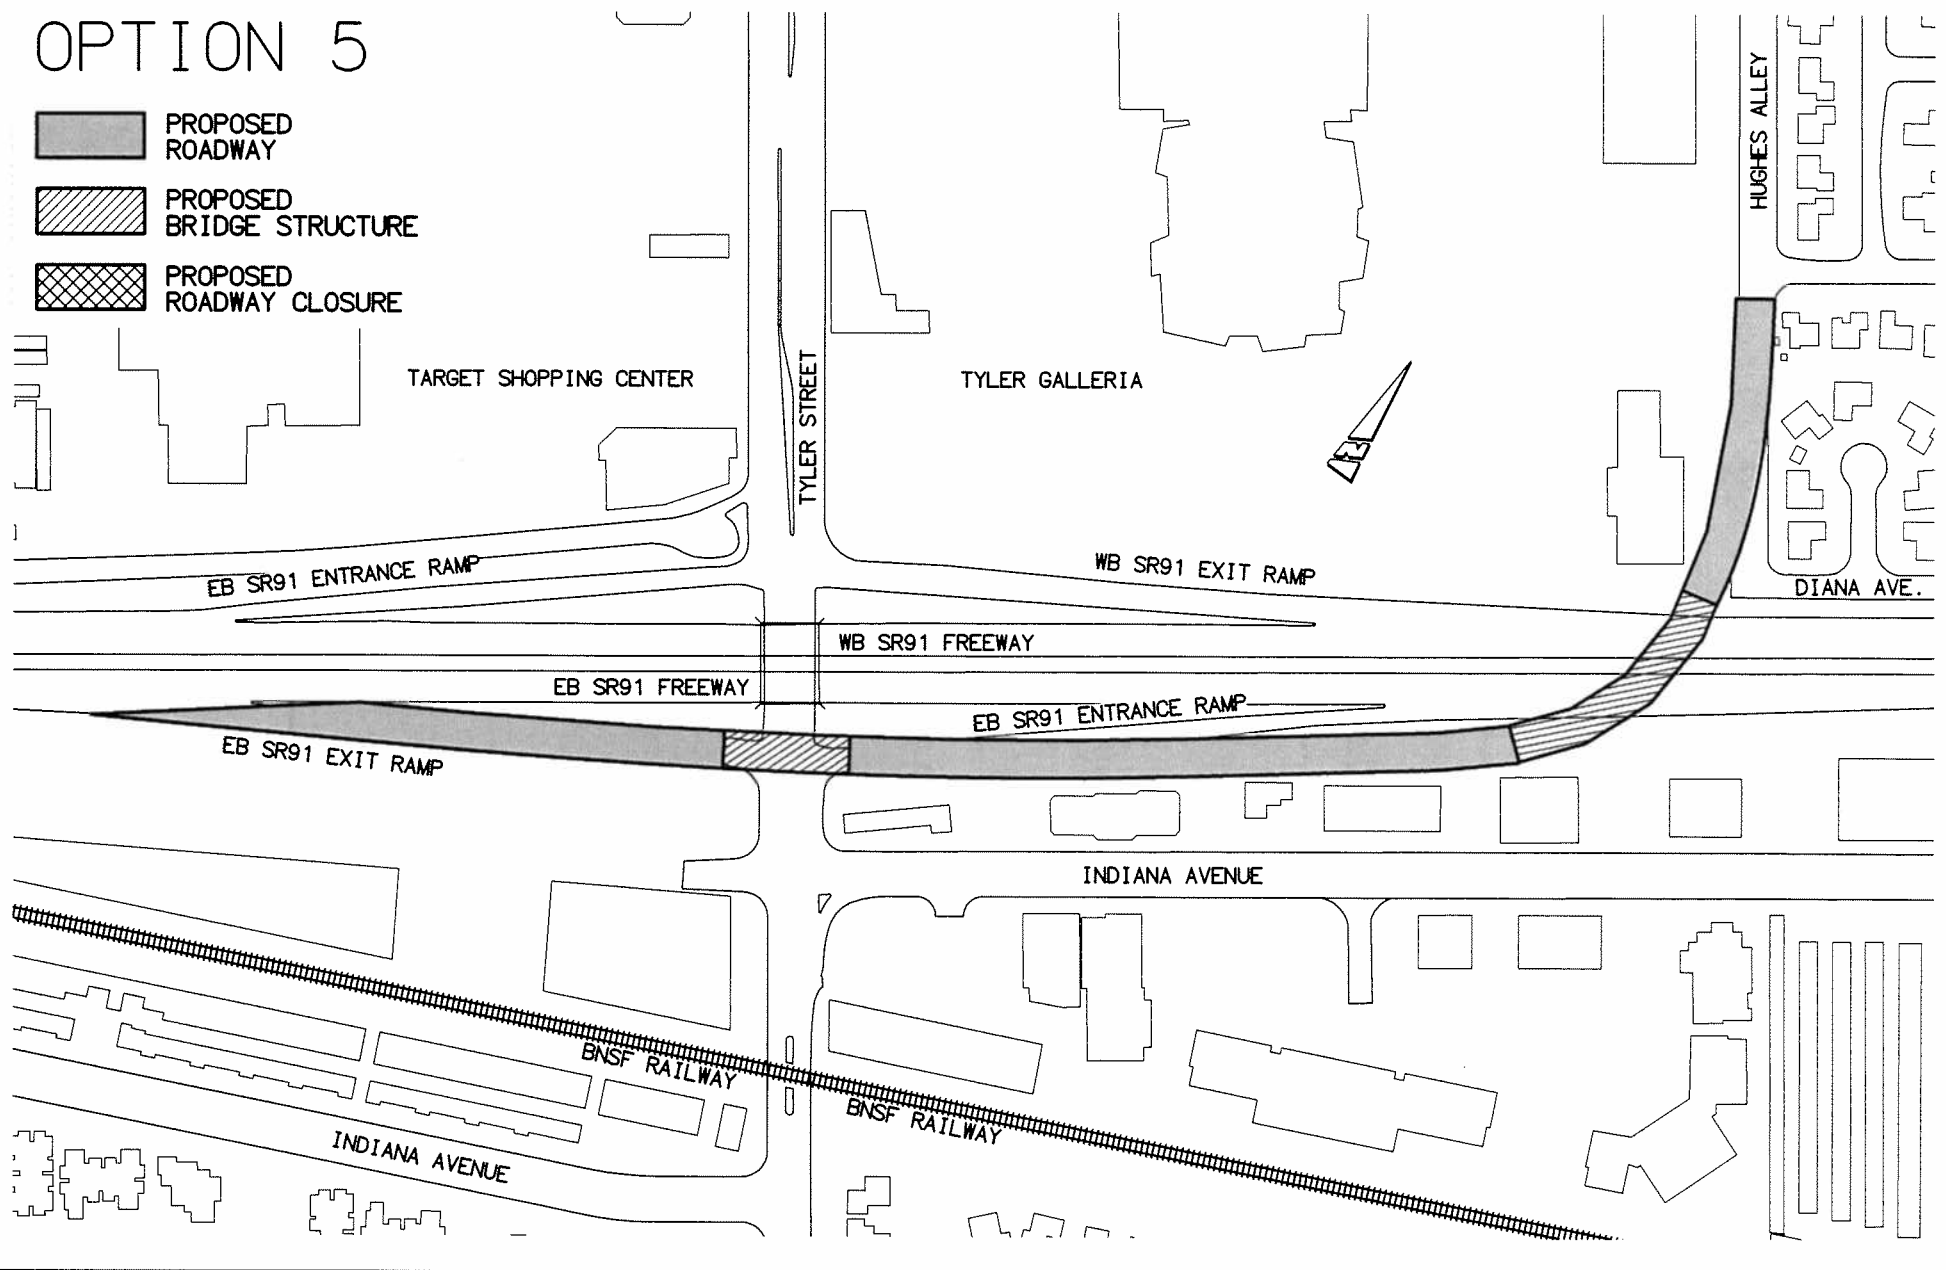

OPTION 6

- PROPOSED ROADWAY
- PROPOSED BRIDGE STRUCTURE
- PROPOSED ROADWAY CLOSURE

TYLER GALLERIA

WB SR91 EXIT RAMP

WB SR91 FREEWAY

EB SR91 ENTRANCE RAMP

INDIANA AVENUE

BNSF RAILWAY



HUGHES ALLEY

ROSS STREET

DIANA AVENUE

HARRISON STREET

HARRISON STREET

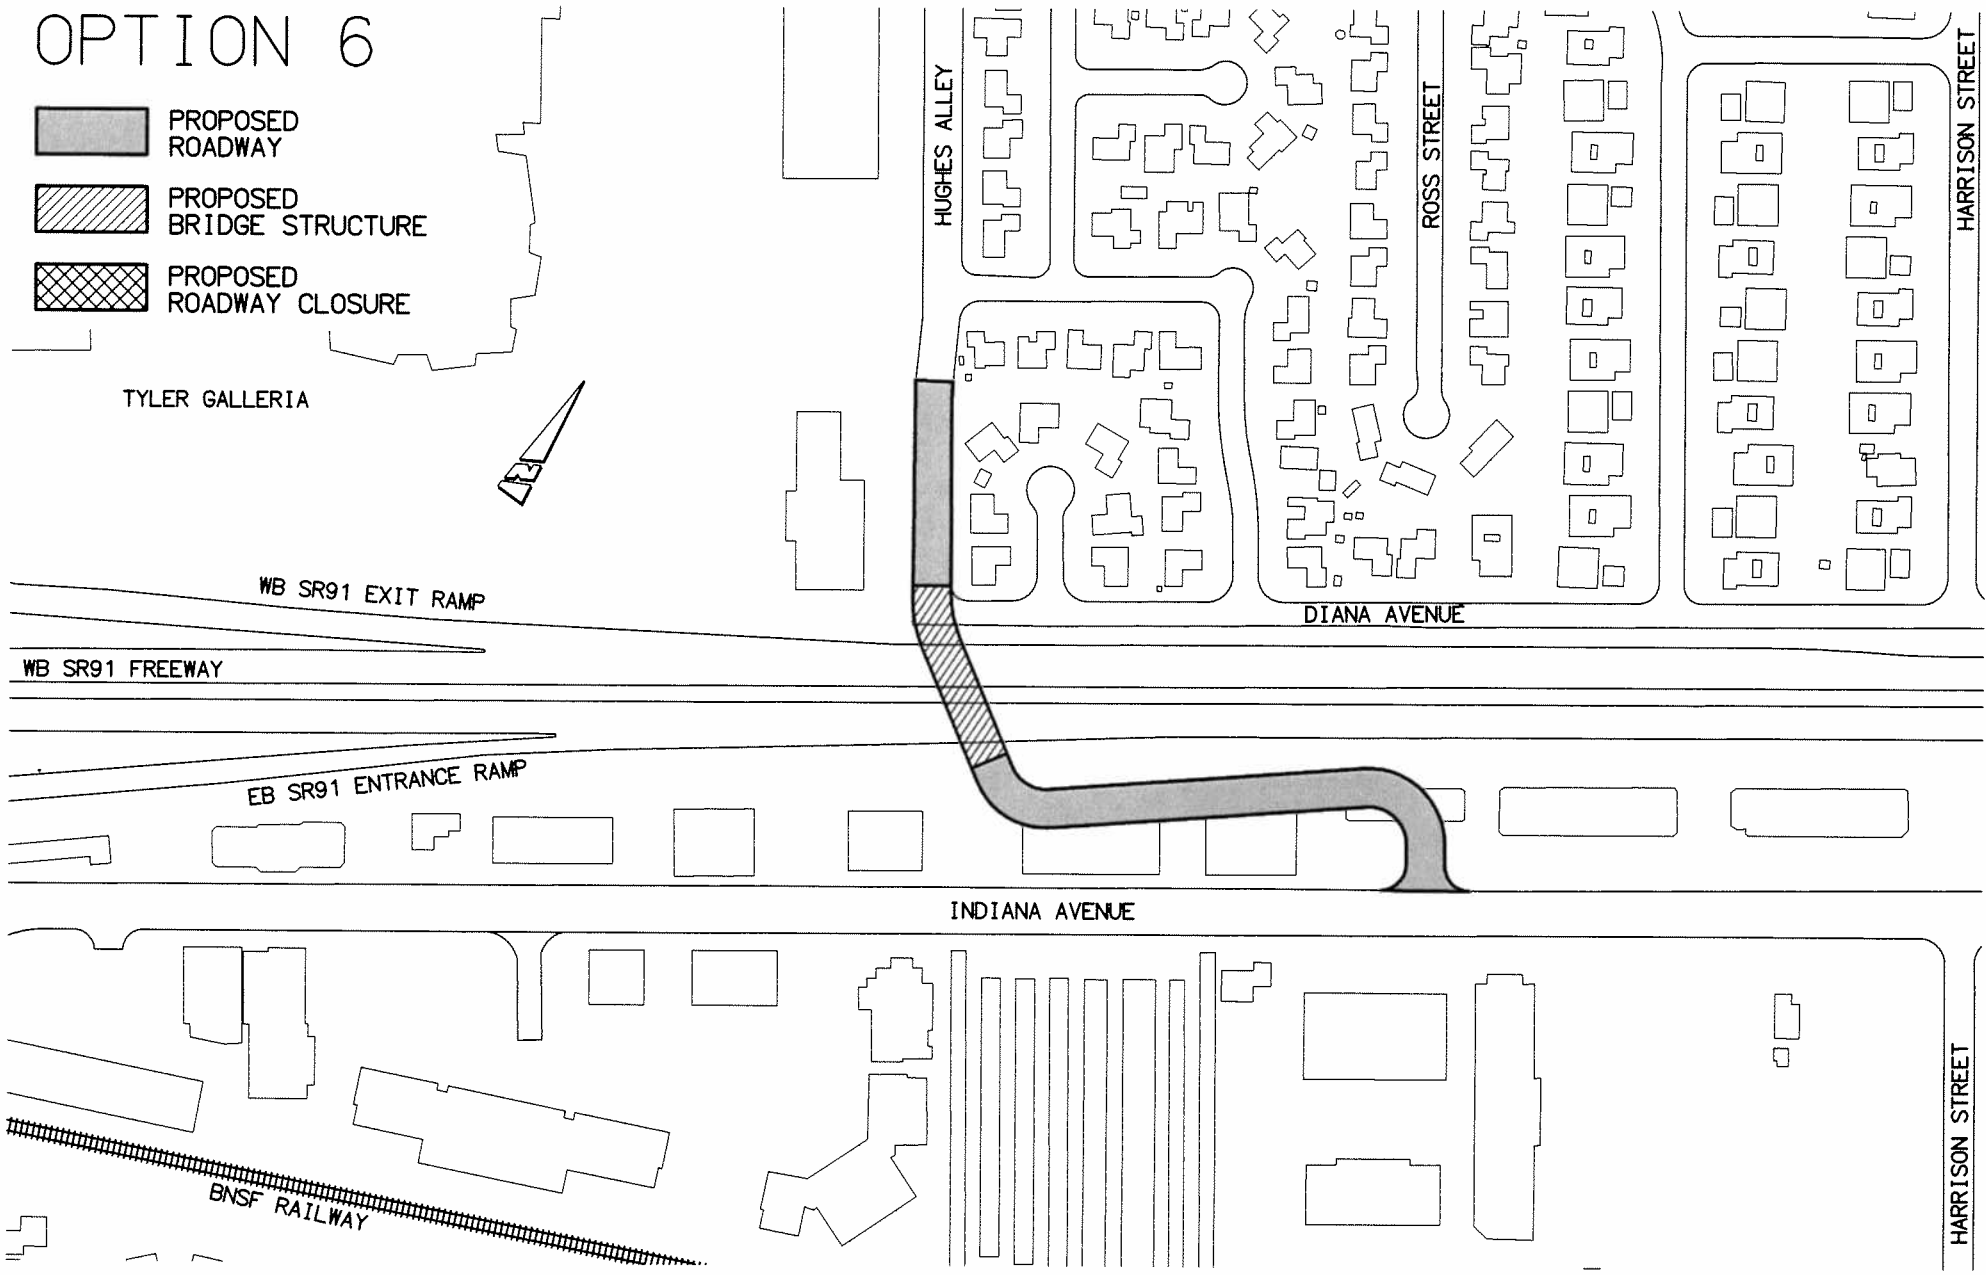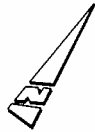

OPTION 7

- PROPOSED ROADWAY
- PROPOSED BRIDGE STRUCTURE
- PROPOSED ROADWAY CLOSURE

